

KEY
PROPOSED
NO WAITING AT ANY TIME

PROPOSALS TO MATCH THE CURRENT LAYOUT ON THE GROUND ONLY



Notes

Rev.	Description	Drawn	Sig.	Date	Chkd	Sig.	Date	Appr	Sig.	Date

North Point


Checked by	JH	Sig.	RH	Date	2023
Approved by	DC	Sig.	DC	Date	2023

Project	SURREY HEATH DPE
Drawing	Implemented Traffic Orders




Project No. 3282/SYH

Contract No. 2023-01

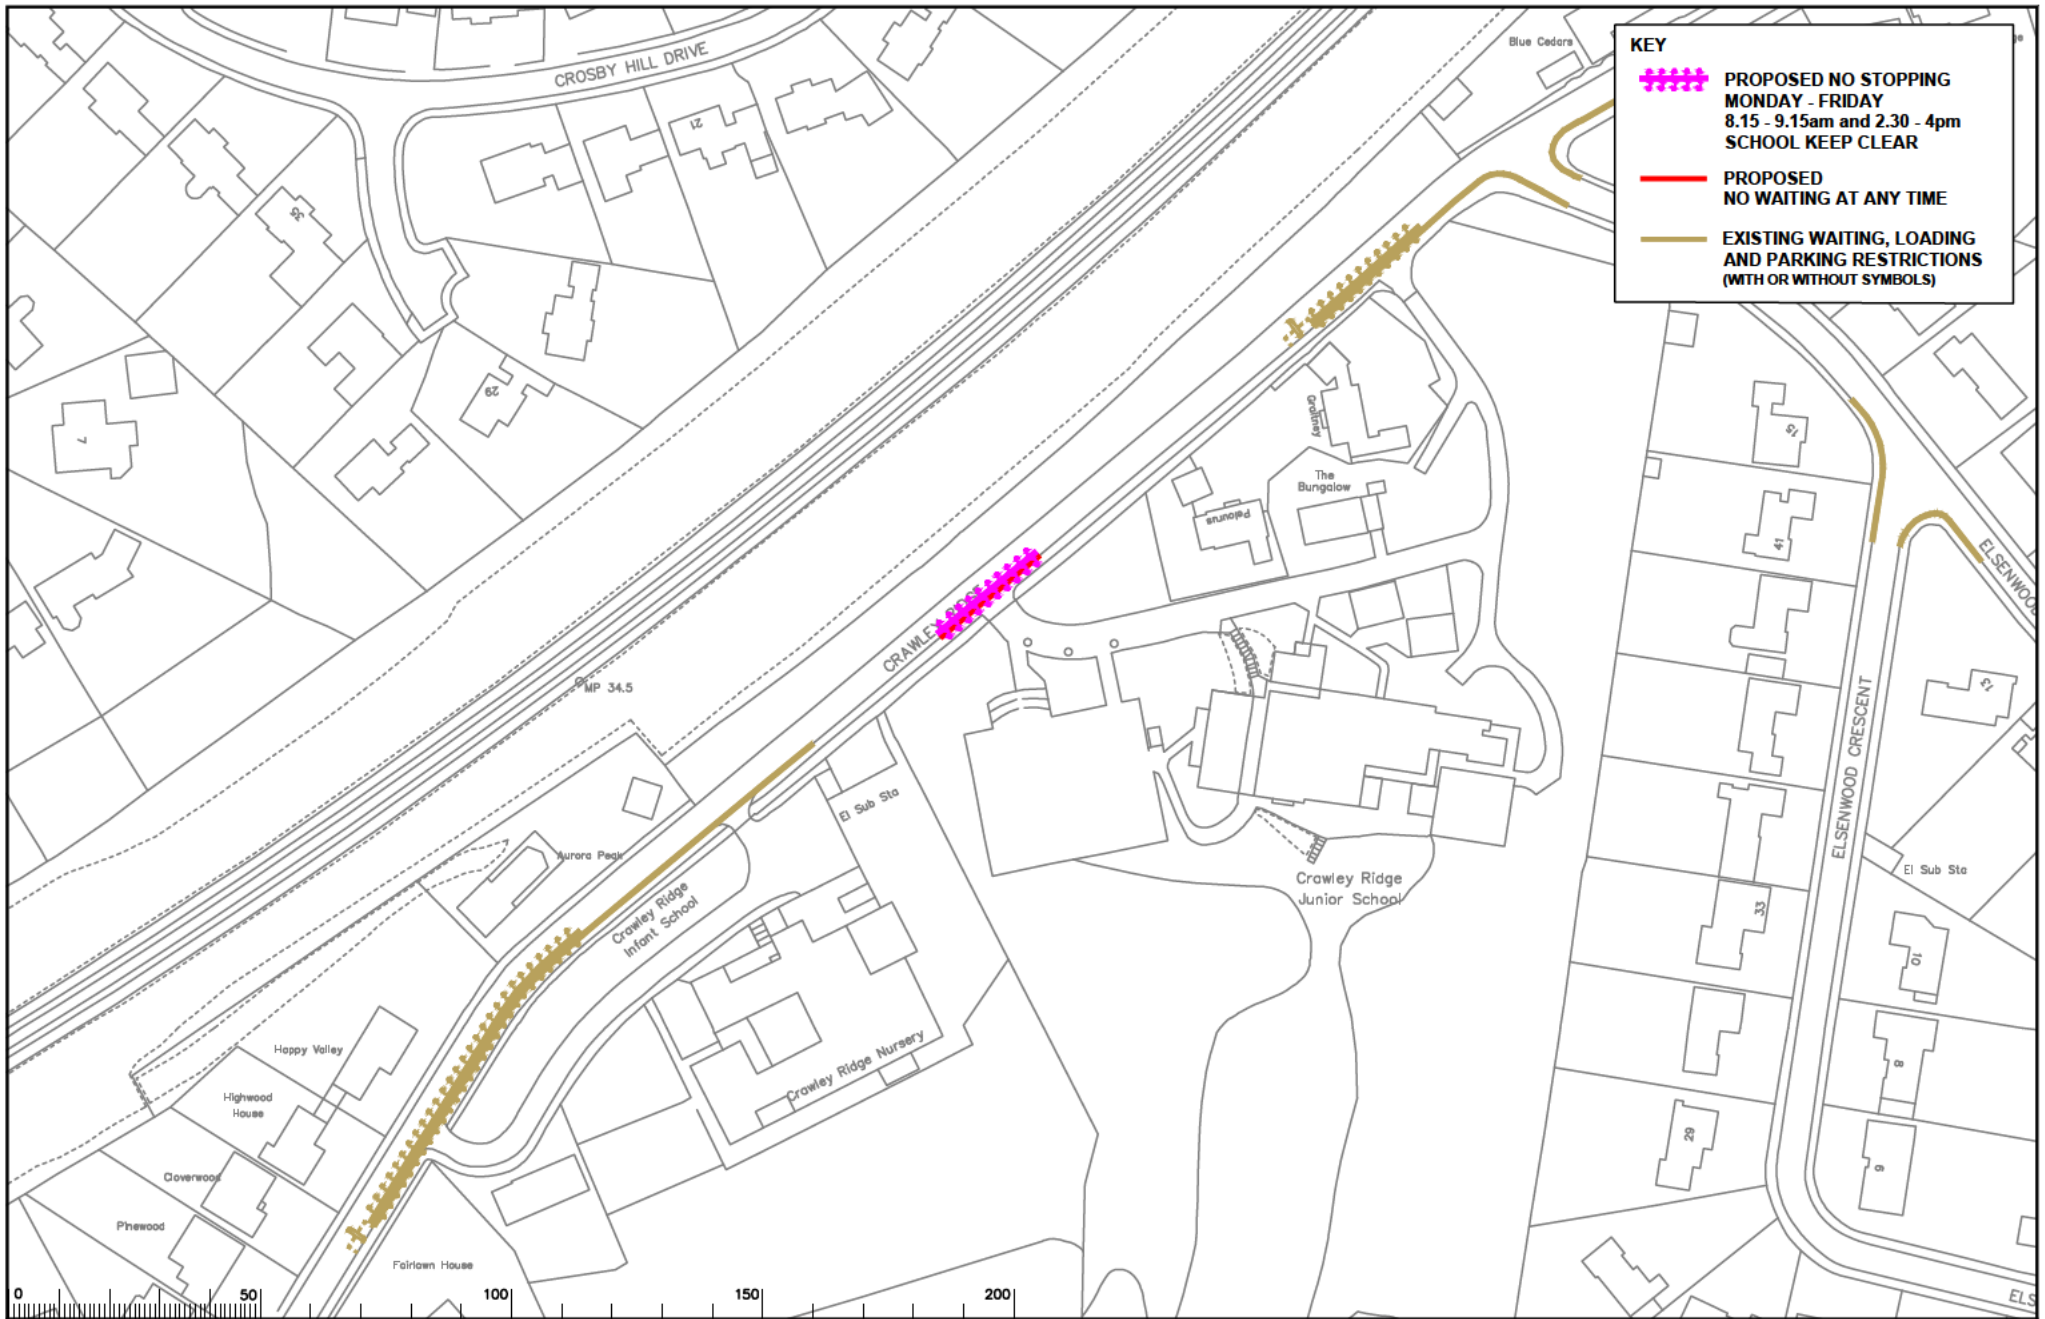Classification: ADVERTISED



KEY

-  PROPOSED NO STOPPING
MONDAY - FRIDAY
8.15 - 9.15am and 2.30 - 4pm
SCHOOL KEEP CLEAR
-  PROPOSED
NO WAITING AT ANY TIME
-  EXISTING WAITING, LOADING
AND PARKING RESTRICTIONS
(WITH OR WITHOUT SYMBOLS)



NOTES

Rev.	Description	Drawn	Sig.	Date	Chkd	Sig.	Date	Appr.	Sig.	Date

Rev.	Description	Drawn	Sig.	Date	Chkd	Sig.	Date	Appr.	Sig.	Date

Notes upon the Ordnance Survey mapping with the permission of the Controller of Her Majesty's Stationery Office. © Crown copyright. Unauthorised reproduction without Crown copyright may lead to prosecution or civil proceedings. Surrey County Council LA 00079 1000.

Checked by: JH
Approved by: DC

Date: 2023

Date: 2023


Project: SURREY HEATH DPE


Drawing: Implemented Traffic Orders

Project No: 3282/SYH

Issue: 2023-02

Classification: ADVERTISED



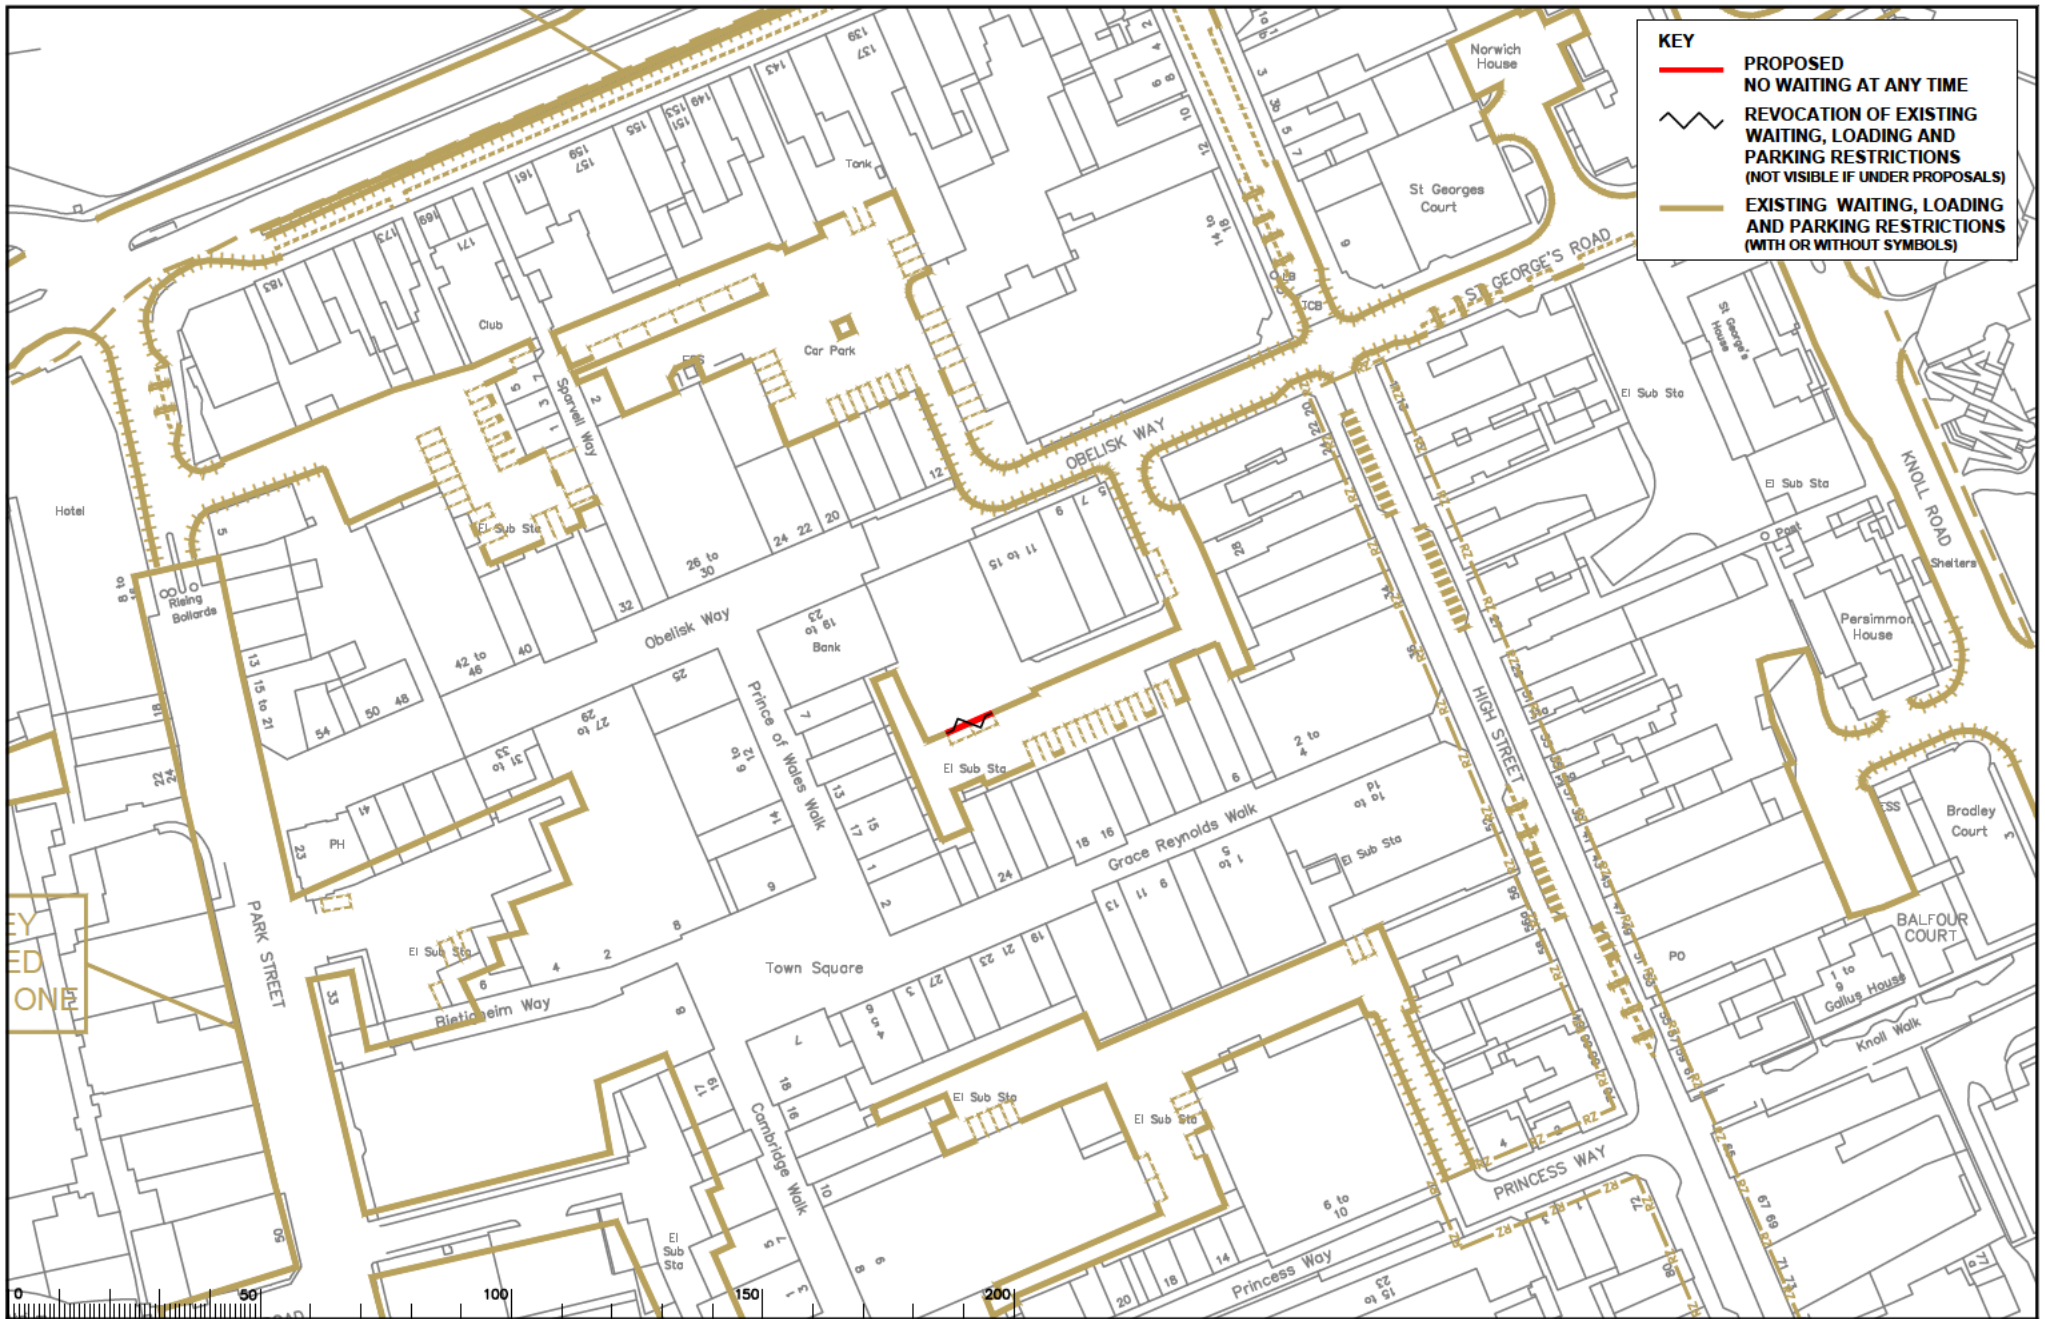

KEY

- **PROPOSED NO WAITING AT ANY TIME**
- - - **REVOCATION OF EXISTING WAITING, LOADING AND PARKING RESTRICTIONS (NOT VISIBLE IF UNDER PROPOSALS)**
- **EXISTING WAITING, LOADING AND PARKING RESTRICTIONS (WITH OR WITHOUT SYMBOLS)**

Notes

Rev.	Description	Drawn	Sig.	Date	Chkd	Sig.	Date	Appr.	Sig.	Date

Rev.	Description	Drawn	Sig.	Date	Chkd	Sig.	Date	Appr.	Sig.	Date

North Point

Notes upon the Ordnance Survey mapping with the permission of the Controller of Her Majesty's Stationery Office. © Crown copyright. Unauthorised reproduction without Crown copyright may lead to prosecution or civil proceedings. Street names shown LA 000000 1000.

Drawn by	DA	Date	2025
Checked by	RH	Date	2025
Approved by	DC	Date	2025

SURREY HEATH DPE

Implemented Traffic Orders

SURREY COUNTY COUNCIL
Sustainable Development
New & Improved
Roads and Signage

Project No. **3282/SYH**
Drawing No. **2023-03**
Revision
Classification
ADVERTISED