

**KEY:**  
 No waiting at any time —————

Notes  
 Drawing: EG 02


Rev.	Description	Drwn.	Sig.	Date	Chkd.	Sig.	Date	Appr.	Sig.	Date



Project No. 3282/RUN  
 Contract Sheet No. 1  
 Drawing No. 1  
 Classification  
**RUNNYMEDE DPE**  
**EGHAM DIVISION**  
**IMPLEMENTED TRAFFIC ORDERS**  
**EGHAM HYTHE**







**KEY:**  
 No waiting at any time 


Notes  
 Drawing: EG 03

Rev	Description	Drawn	Sta	Date	Checked	Sta	Date	Approved	Sta	Date

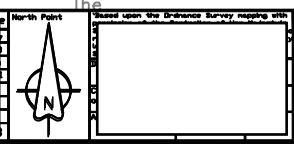


Based upon the Drainage Survey mapping with project name Runnymede DPE Englefield Green Division Implemented Traffic Orders Egham		 <b>SURREY COUNTY COUNCIL</b> Sustainable Development Surrey Highways	Project No. 3282/RUN
SHEET OF			Contract Sheet No. Drawing No. Rev. Classification

KEY  
 No waiting at any time 

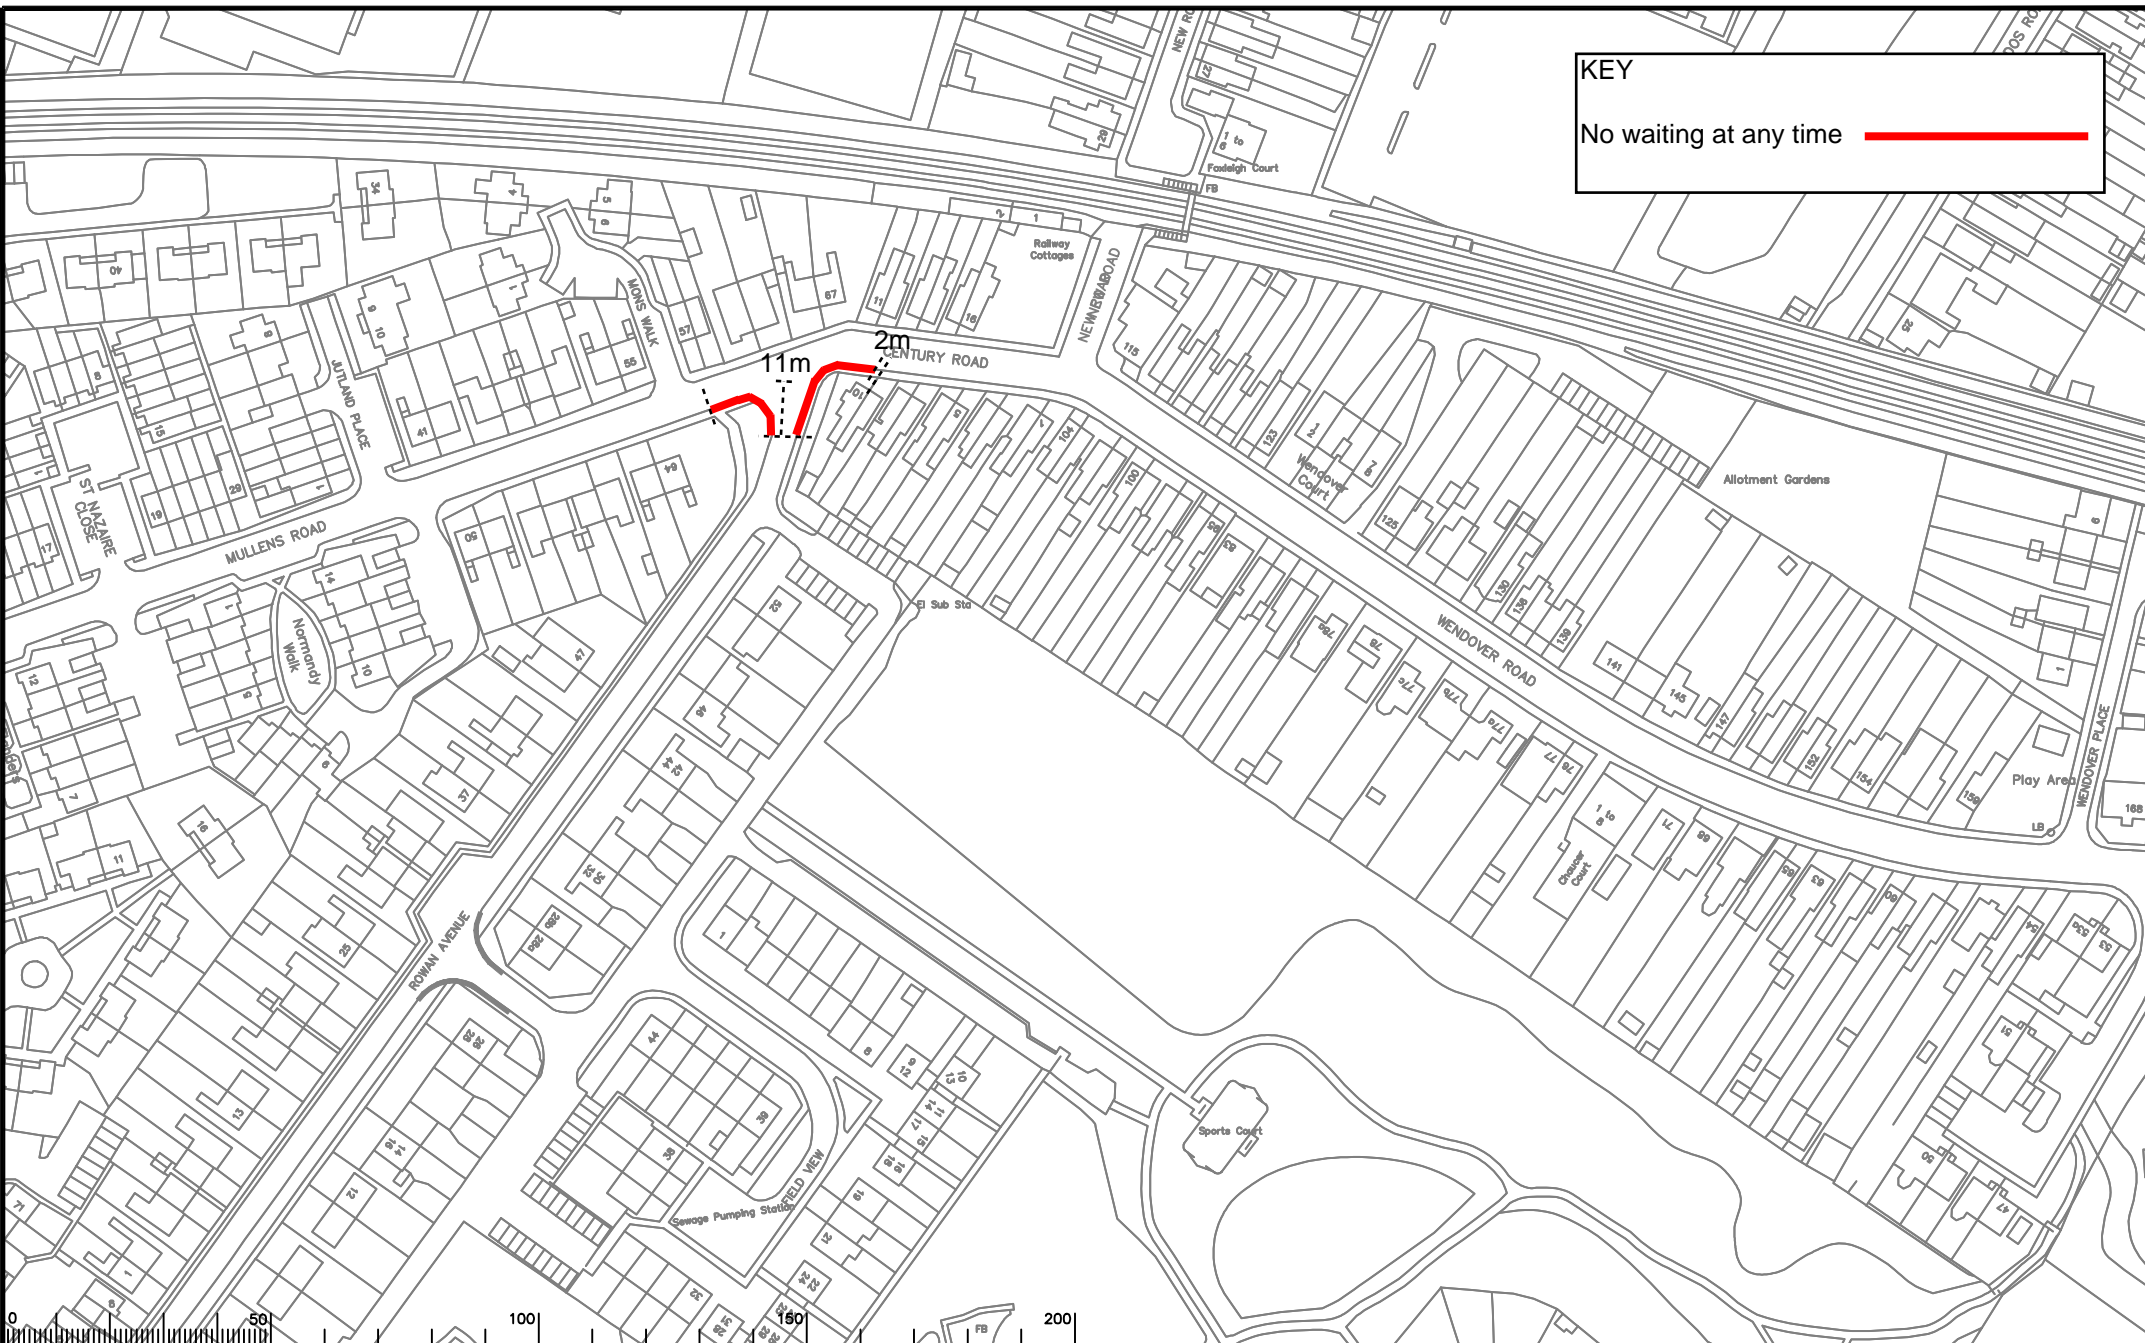


Notes  
 Drawing: EG 04


Rev	Description	Date	Site	Drawn	Site	Date	Appr.	Site	Date	Note

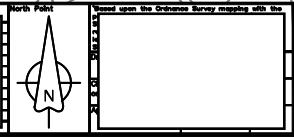



Project No. 3282/RUN  
 Contract Sheet No.  
 Drawing No.  
 Rev.  
 Classification

Runnymede DPE  
 Englefield Green Division  
 Implemented Traffic Orders  
 Egham

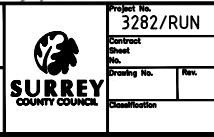

KEY:  
No waiting at any time 

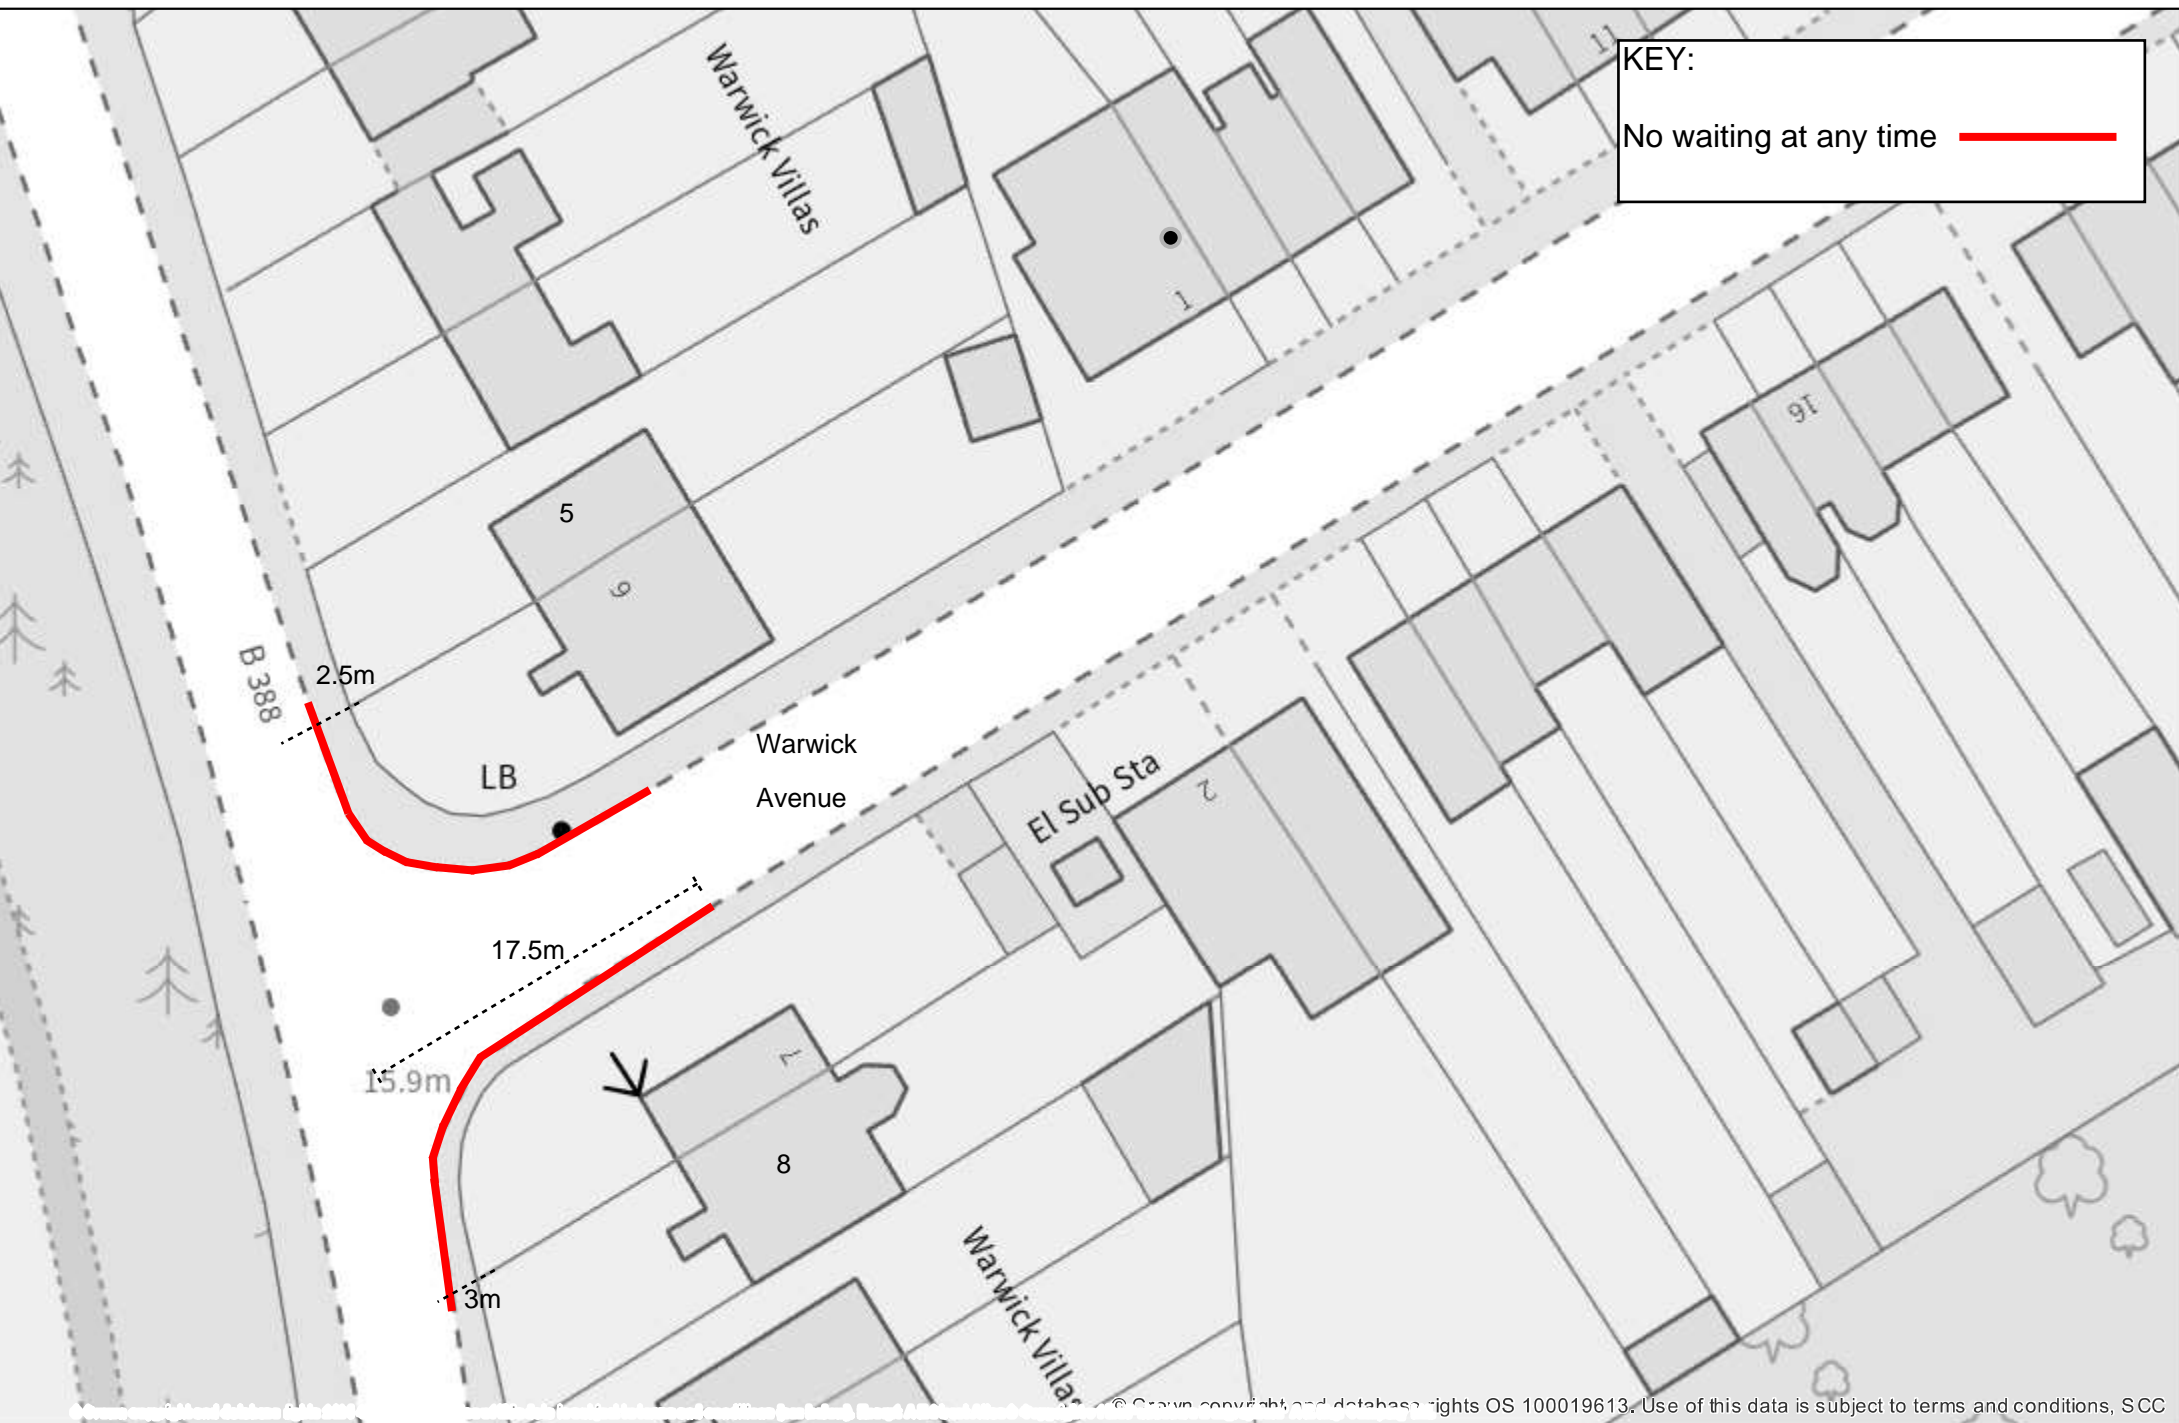

 Drawing: EG 05

Printed By: Double-click to edit  
Printed On:  
Project No:  
Scale: 1:413 Original Size A4


Warwick Avenue junction Thorpe Lea Road



© Crown copyright and database rights OS 100019613. Use of this data is subject to terms and conditions, SCC

KEY:  
No waiting at any time: ——

DYL to join existing

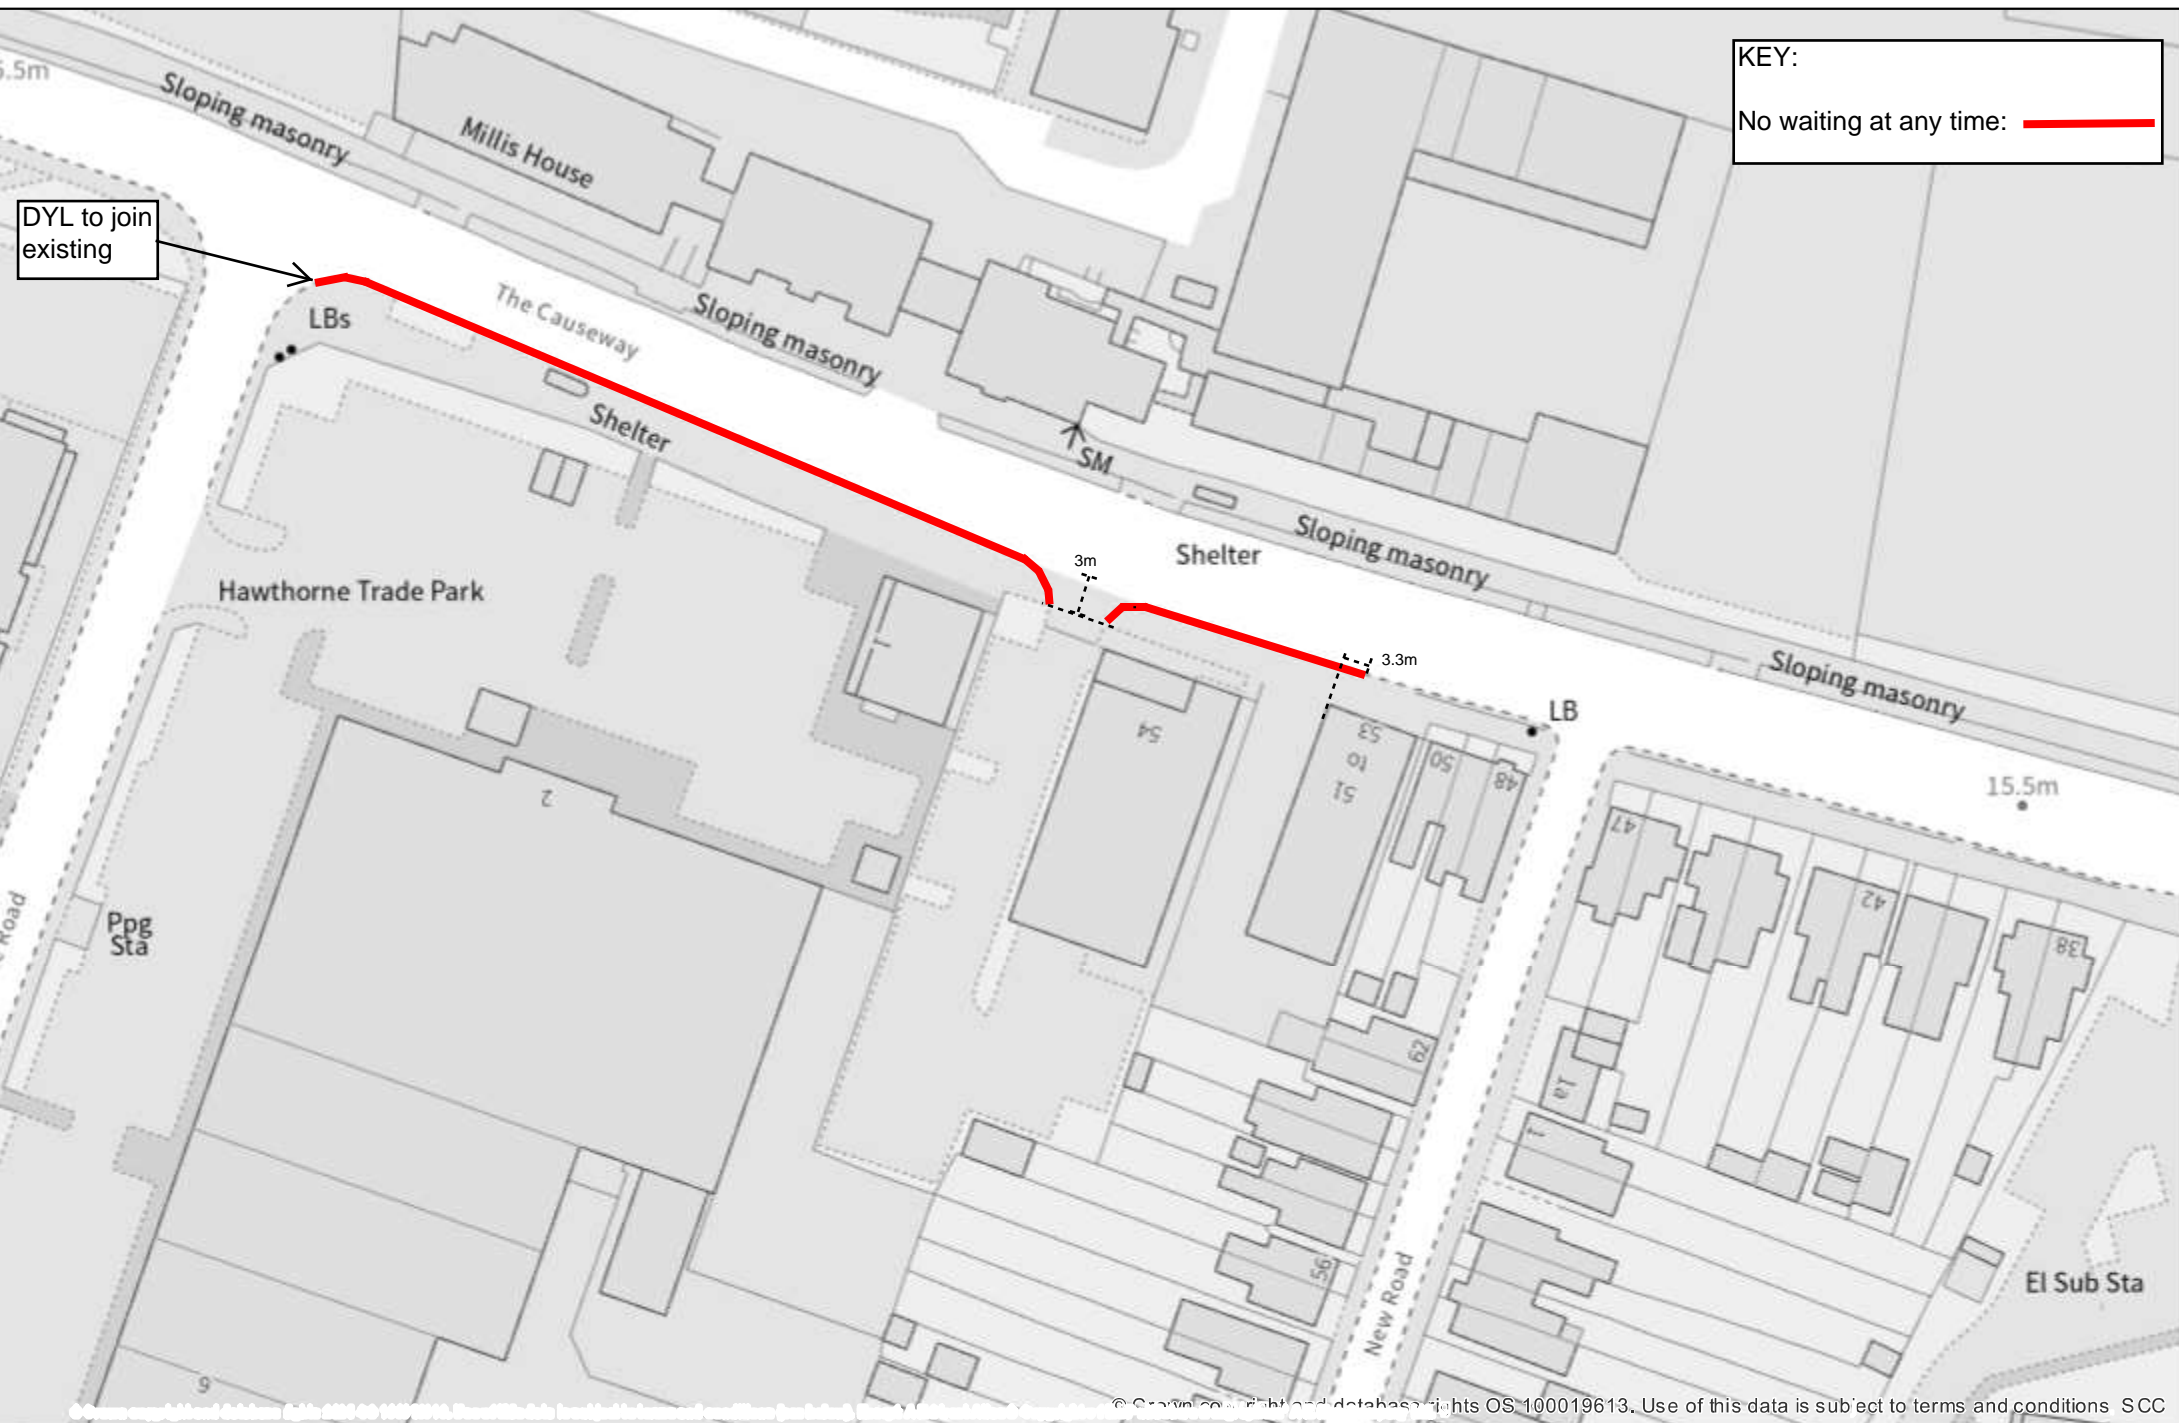

N  
Drawing: EG 07

Printed By: Double-click to edit  
Printed On:  
Project No:  
Scale: 1:827 Original Size A4

The Causeway



© Crown copyright and database rights OS 100019613. Use of this data is subject to terms and conditions SCC