


SCALE	1 : 1000 @ A4
DATE	24 /01 /24
DRAWING No.	GFD10_2022
DRAWN BY	LISA HAYDNEY
Worplesdon Road / Shepherd's Hill / New Cross Rd, Guildford - Made	
 SURREY COUNTY COUNCIL	

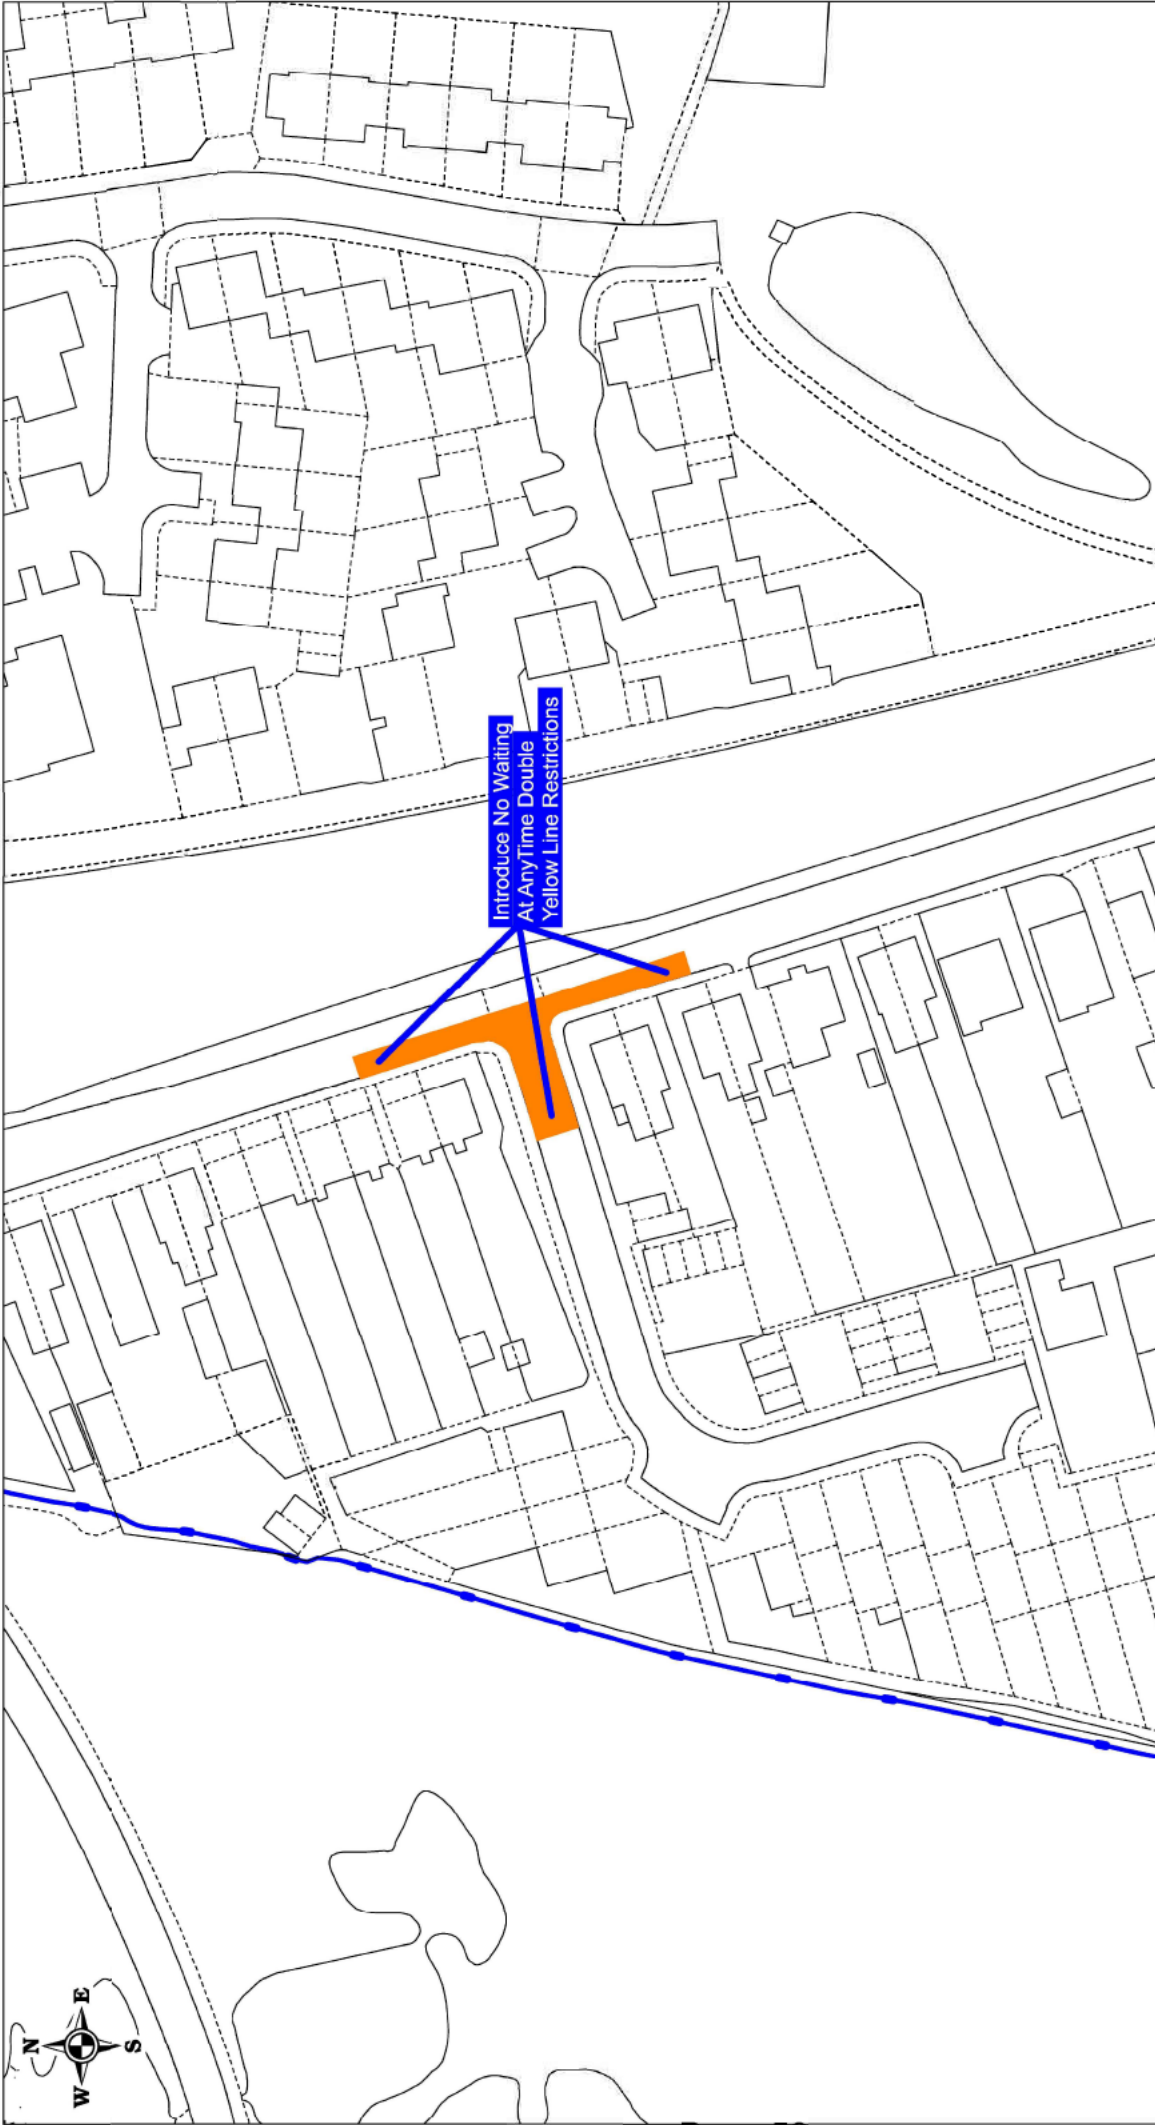

<p style="text-align: center;">Worplesdon Rd/ Regalfield Cl, Guildford - Made</p>		SCALE	1 : 1000 @ A4
		DATE	24/01/2024
		DRAWING No.	GFD11_2024
		DRAWN BY	LISA HAYDNEY
 <p style="font-size: 24pt; font-weight: bold; margin-top: 10px;">SURREY</p> <p>COUNTY COUNCIL</p>			