




Key:

 Permit holders only
Mon-Sat 8am-5pm

 Existing restrictions
(may include symbols)

Rev	Description	Drawn	Sig.	Date	Check	Sig.	Date	Appr	Sig.	Date

North Point




Issue with the Ordnance Survey mapping with the permission of the Controller of Her Majesty's Stationery Office. © Crown copyright. Unauthorised reproduction is prohibited. This copyright notice may not be reproduced or its distribution. Survey Data Control Ltd. 2013

Drawn by: SOC Date: 11/23
 Checked by: RH Date: 11/23
 Approved by: OC Date: 11/23


Mole Valley Parking Review
2024

Proposed Waiting Restrictions - Dorking
Vincent Road



Surrey
County Council
Surrey Highways


Project No. 31
 Drawing No. 31
 Revision
 APP

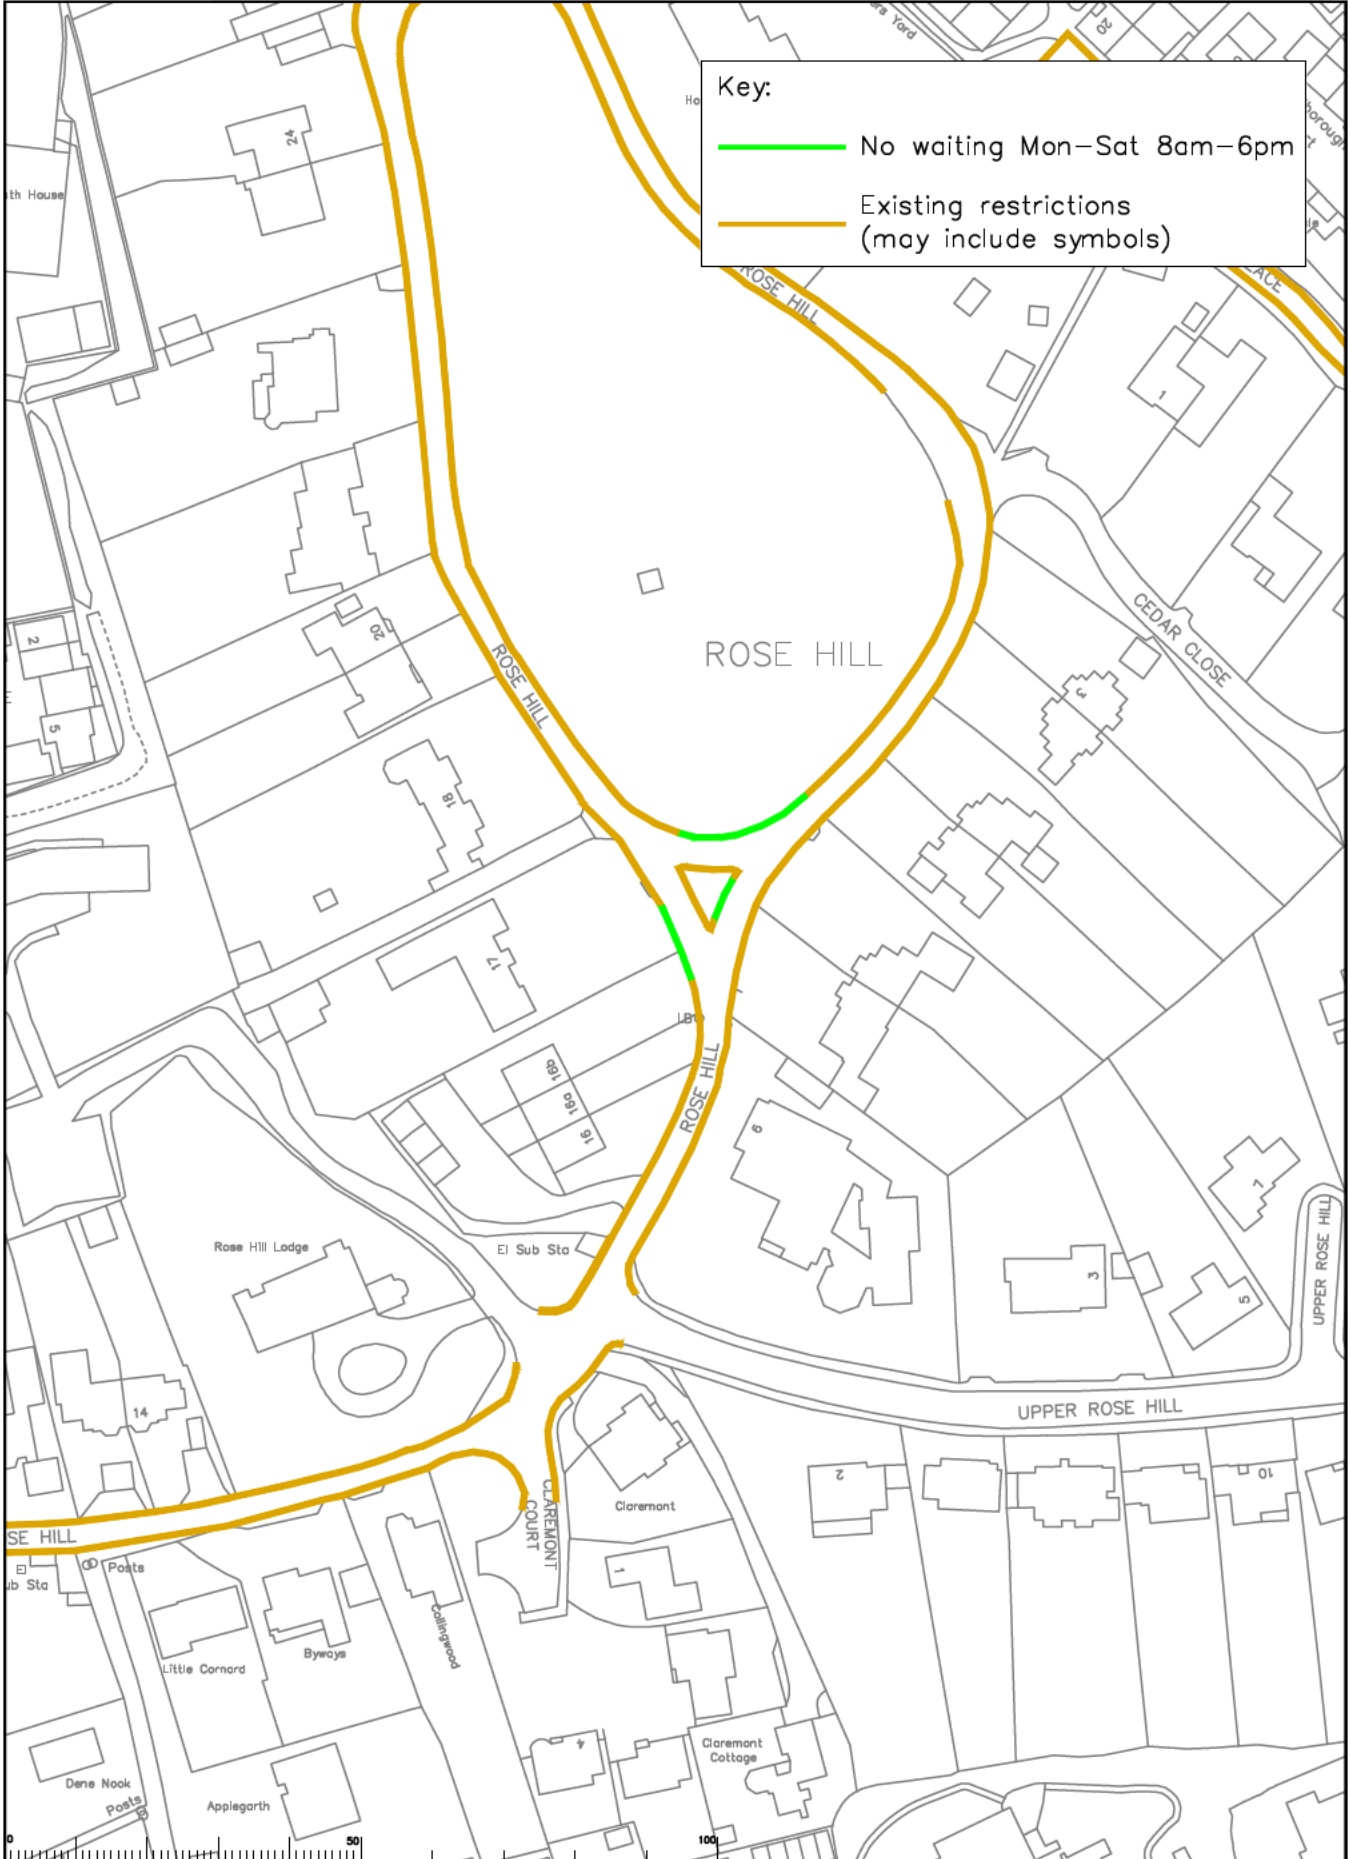

Key:

- No waiting Mon-Sat 8am-6pm
- Existing restrictions (may include symbols)

<table border="1" style="width: 100%; border-collapse: collapse;"> <thead> <tr> <th>Rev</th> <th>Description</th> <th>Drawn</th> <th>Sig.</th> <th>Date</th> <th>Chk'd</th> <th>Sig.</th> <th>Date</th> <th>Appr.</th> <th>Sig.</th> <th>Date</th> </tr> </thead> <tbody> <tr><td> </td><td> </td><td> </td><td> </td><td> </td><td> </td><td> </td><td> </td><td> </td><td> </td><td> </td></tr> <tr><td> </td><td> </td><td> </td><td> </td><td> </td><td> </td><td> </td><td> </td><td> </td><td> </td><td> </td></tr> <tr><td> </td><td> </td><td> </td><td> </td><td> </td><td> </td><td> </td><td> </td><td> </td><td> </td><td> </td></tr> </tbody> </table>	Rev	Description	Drawn	Sig.	Date	Chk'd	Sig.	Date	Appr.	Sig.	Date																																			<p style="font-size: small;">I warrant that the information shown hereon was prepared with the assistance of the Director of the Highway Department of the County of Surrey and that the same is true and correct to the best of my knowledge and belief.</p> <p style="font-size: x-small;">Drawn by: SDK Date: 11/23 Checked by: RH Date: 11/23 Approved by: SDK Date: 11/23</p>	<p>Mole Valley Parking Review 2024</p> <p>Proposed Waiting Restrictions - Dorking Rose Hill</p>	<p style="font-size: x-small;">Surrey Highway</p>	<p style="font-size: x-small;">Project No.:</p> <p style="font-size: x-small;">Contract No.:</p> <p style="font-size: x-small;">Drawing No. 32</p> <p style="font-size: x-small;">Revision:</p> <p style="font-size: x-small;">Classification: APP</p>
Rev	Description	Drawn	Sig.	Date	Chk'd	Sig.	Date	Appr.	Sig.	Date																																							

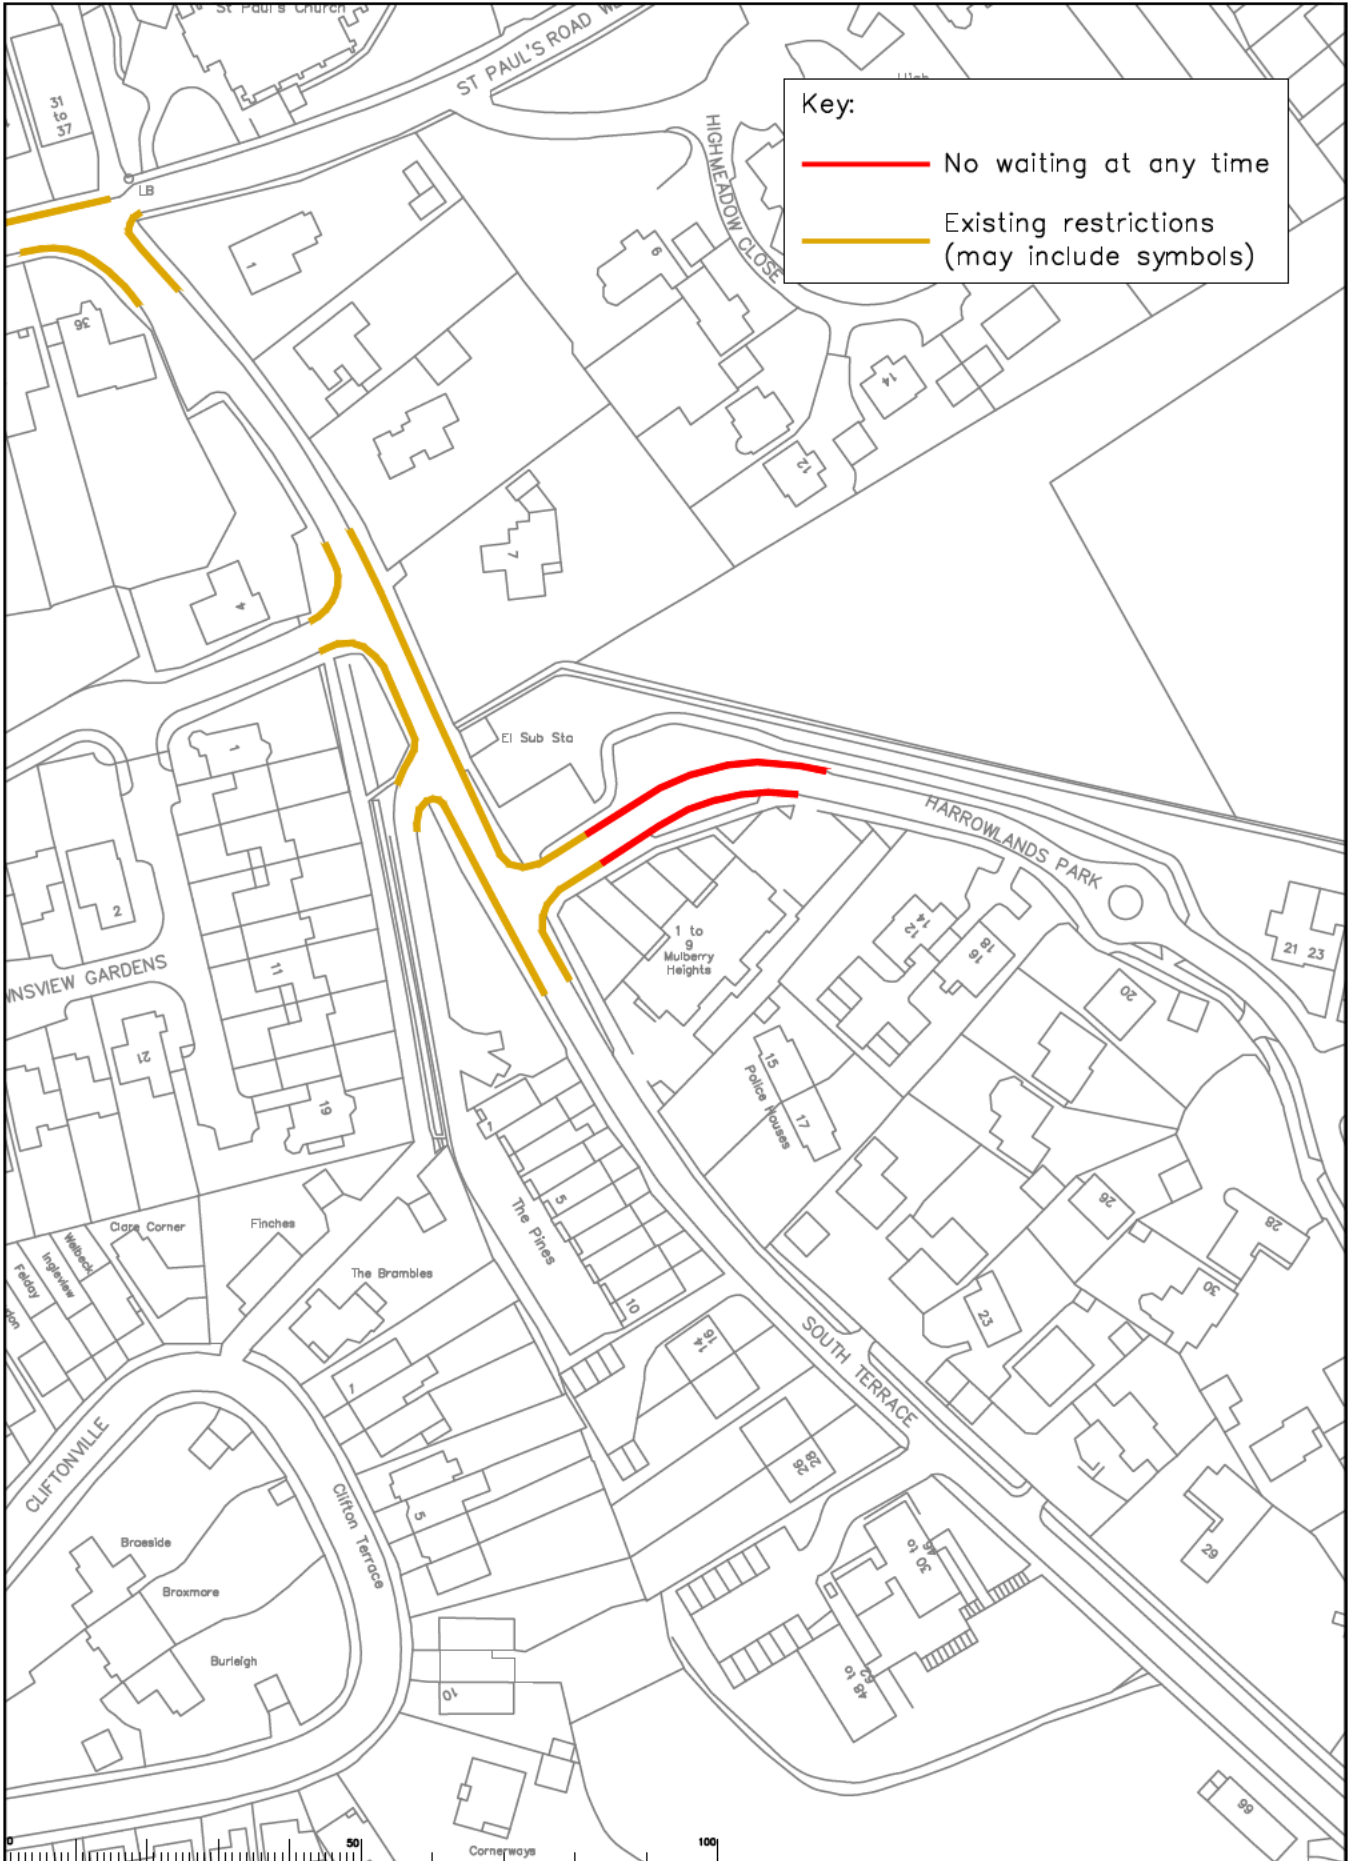

Key:

- No waiting at any time
- Existing restrictions (may include symbols)


Rev	Description	Drawn	Sig.	Date	Check	Sig.	Date	Appr	Sig.	Date




Mole Valley Parking Review 2024


Proposed Waiting Restrictions - Dorking Harrowlands Park

Drawn by: SDG Checked by: RH Approved by: OC	Date: 11/23 Date: 11/23 Date: 11/23	Project No.: Contract No.: Drawing No.: 33 Revision: Classification: APP	SURREY County Council Sustainable Development Surrey Highways
--	---	--	---

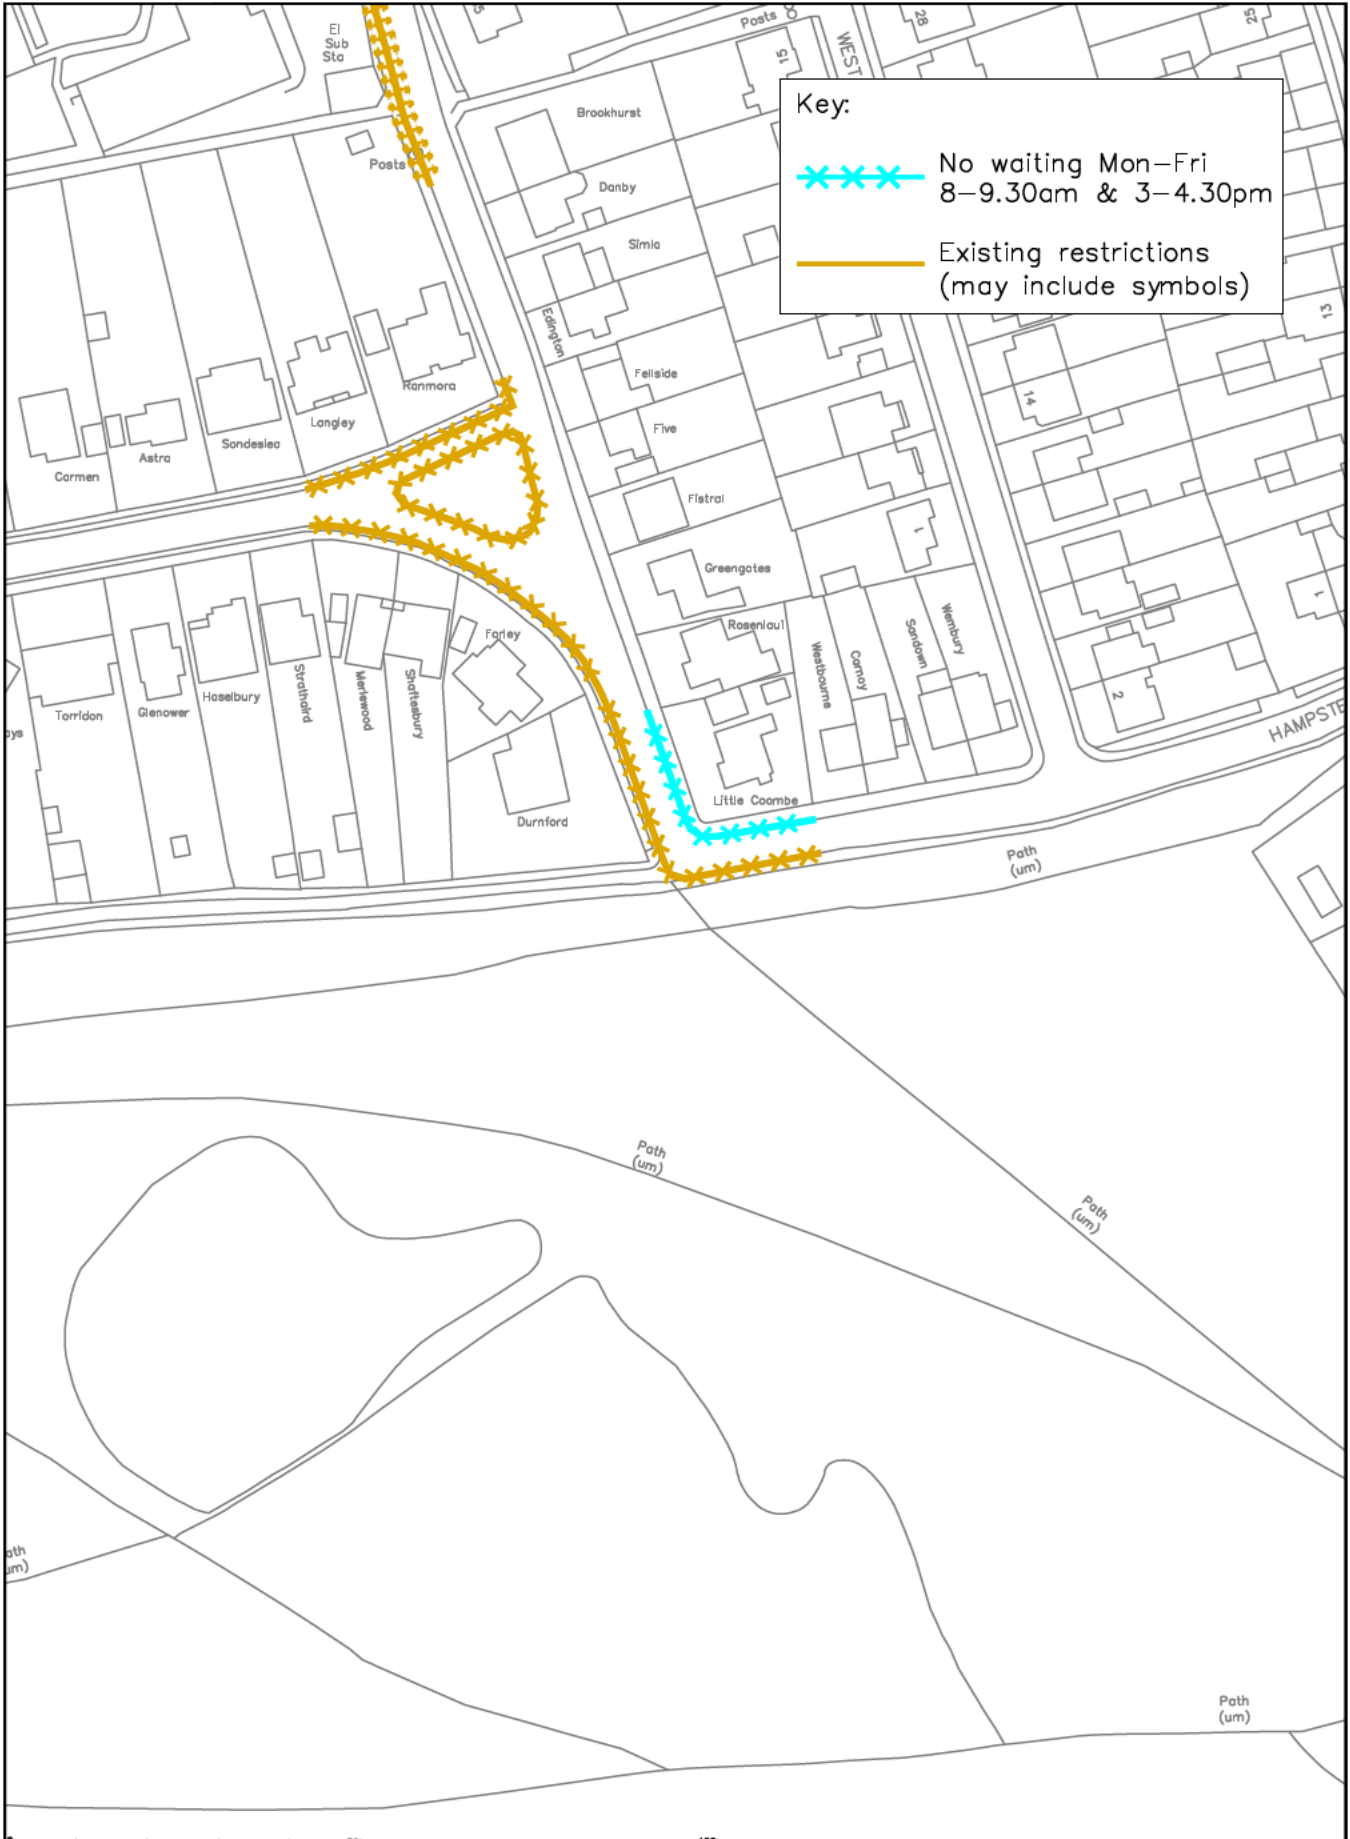


Key:

 No waiting Mon-Fri
 8-9.30am & 3-4.30pm

 Existing restrictions
 (may include symbols)

<p>0 50 100</p>										<p>1000</p>									
<p>Rev Description Drawn Sig Date Check Sig Date Appr Sig Date</p>										<p>Project: Mole Valley Parking Review 2024</p>									
<p>Drawn by: SDK Date: 11/23</p>										<p>Project No.:</p>									
<p>Checked by: RH Date: 11/23</p>										<p>Contract No.:</p>									
<p>Approved by: OC Date: 11/23</p>										<p>Drawing No. 34</p>									
<p>Scale: 1:1000</p>										<p>Revision:</p>									
<p>Author: SACRE Traffic and Legal/Parking Team</p>										<p>Client: Surrey Highways</p>									
<p>Project: MOLE VALLEY Mole Valley parking review 2024</p>										<p>APP</p>									

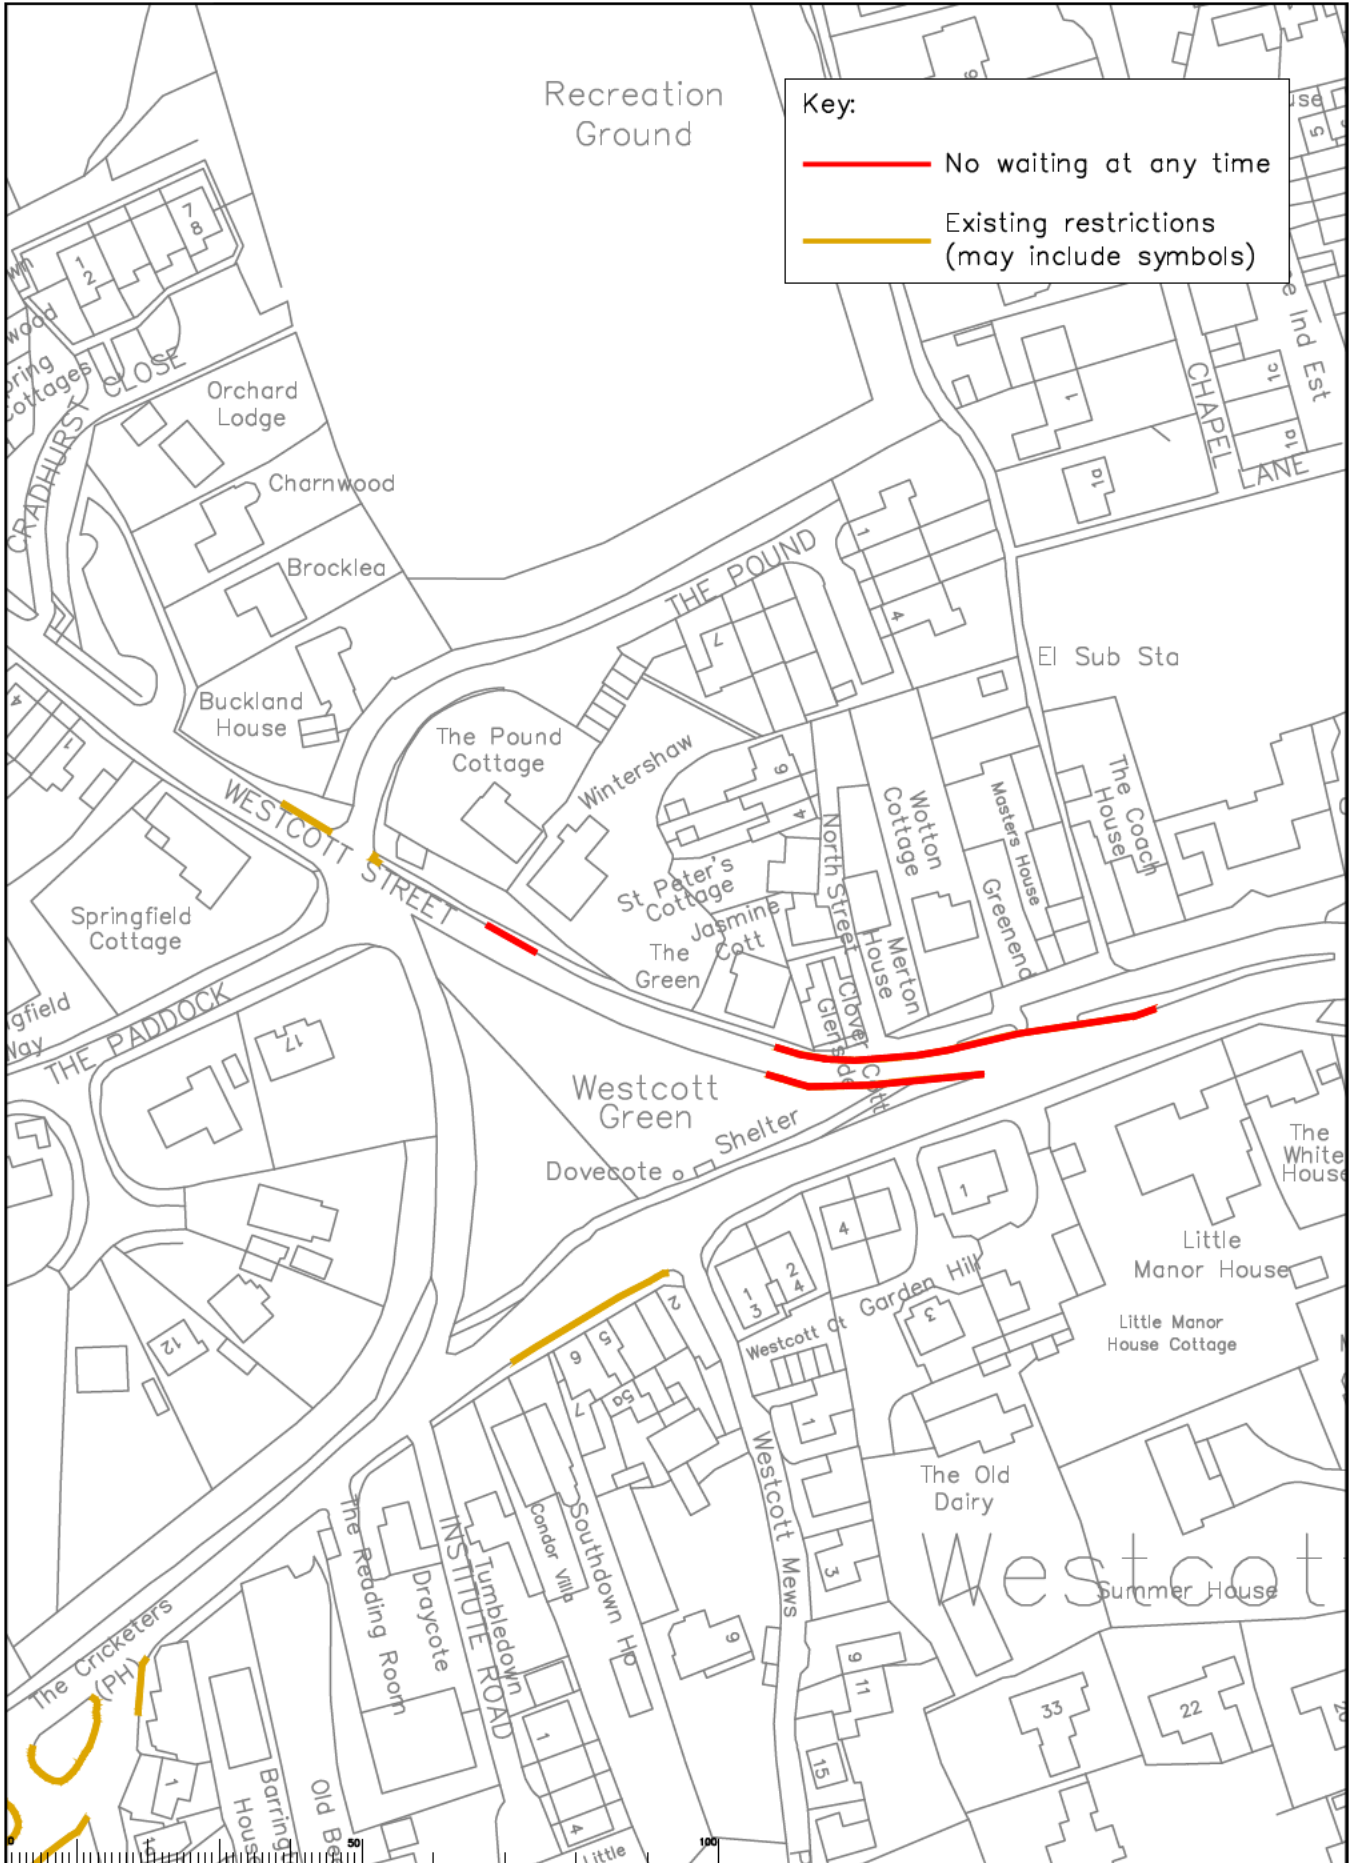


Key:

——— No waiting at any time

——— Existing restrictions (may include symbols)


Rev	Description	Drawn	Sig.	Date	Check	Sig.	Date	Appr	Sig.	Date	North Point	Project	Contract	Drawn	Rev	Date
												Mole Valley Parking Review 2024 Proposed Waiting Restrictions - Westcott Westcott Street	 SURREY County Council Sustainable Development Surrey Highways	35		

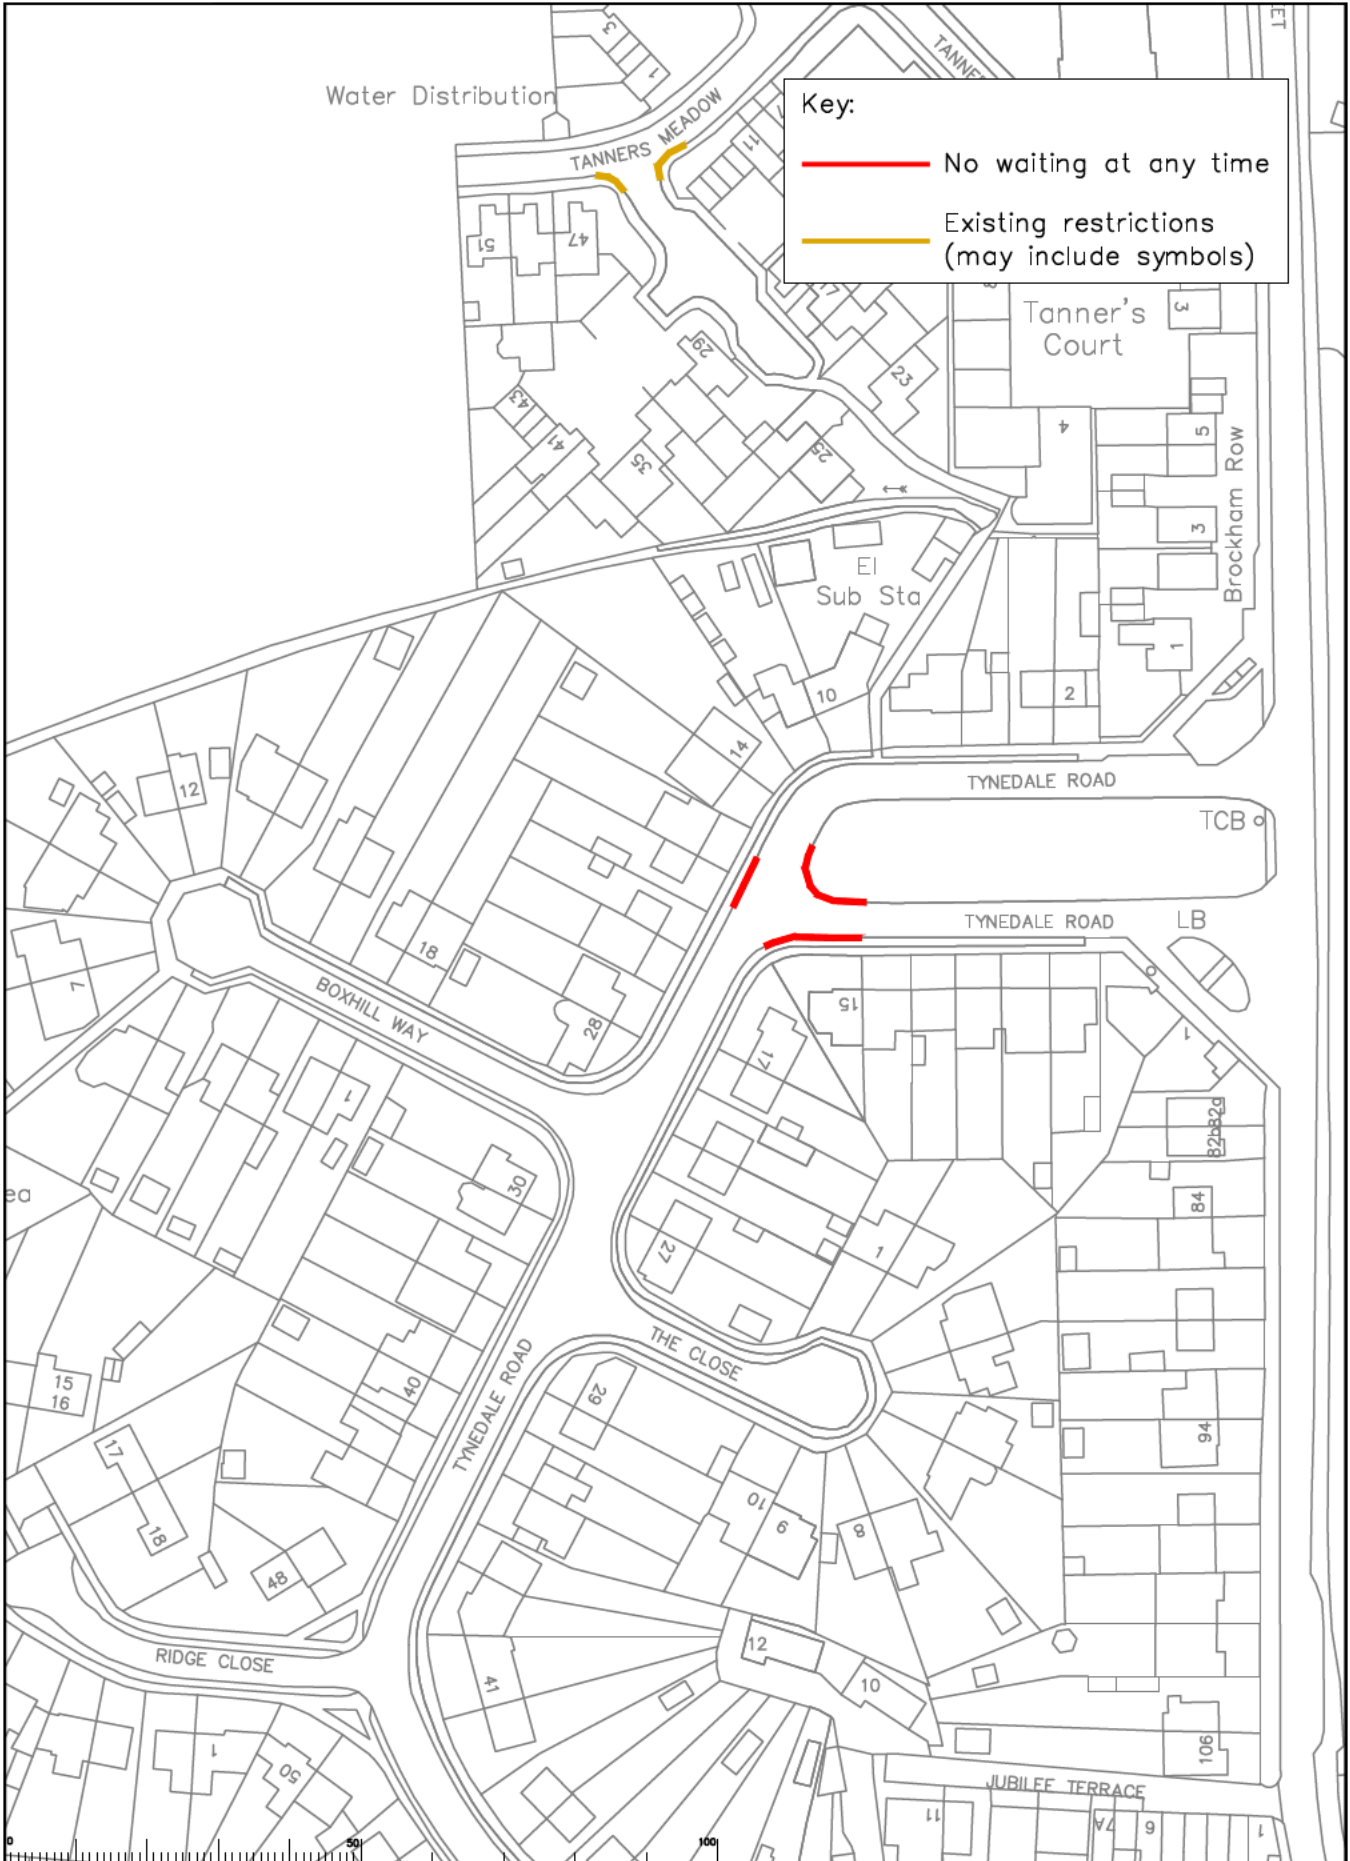

Key:

- No waiting at any time
- Existing restrictions (may include symbols)


<p>Mole Valley Parking Review 2024</p> <p>Proposed Waiting Restrictions - Brockham Tynedale Road</p>										<p>SURREY County Council</p>		<p>Project No. 36</p> <p>Revision APP</p>	
<p>Drawn by: SDC Date: 11/23</p> <p>Checked by: RH Date: 11/23</p> <p>Approved by: OC Date: 11/23</p>				<p>Scale: 1:1000</p>				<p>Sheet 36 of 36</p>					

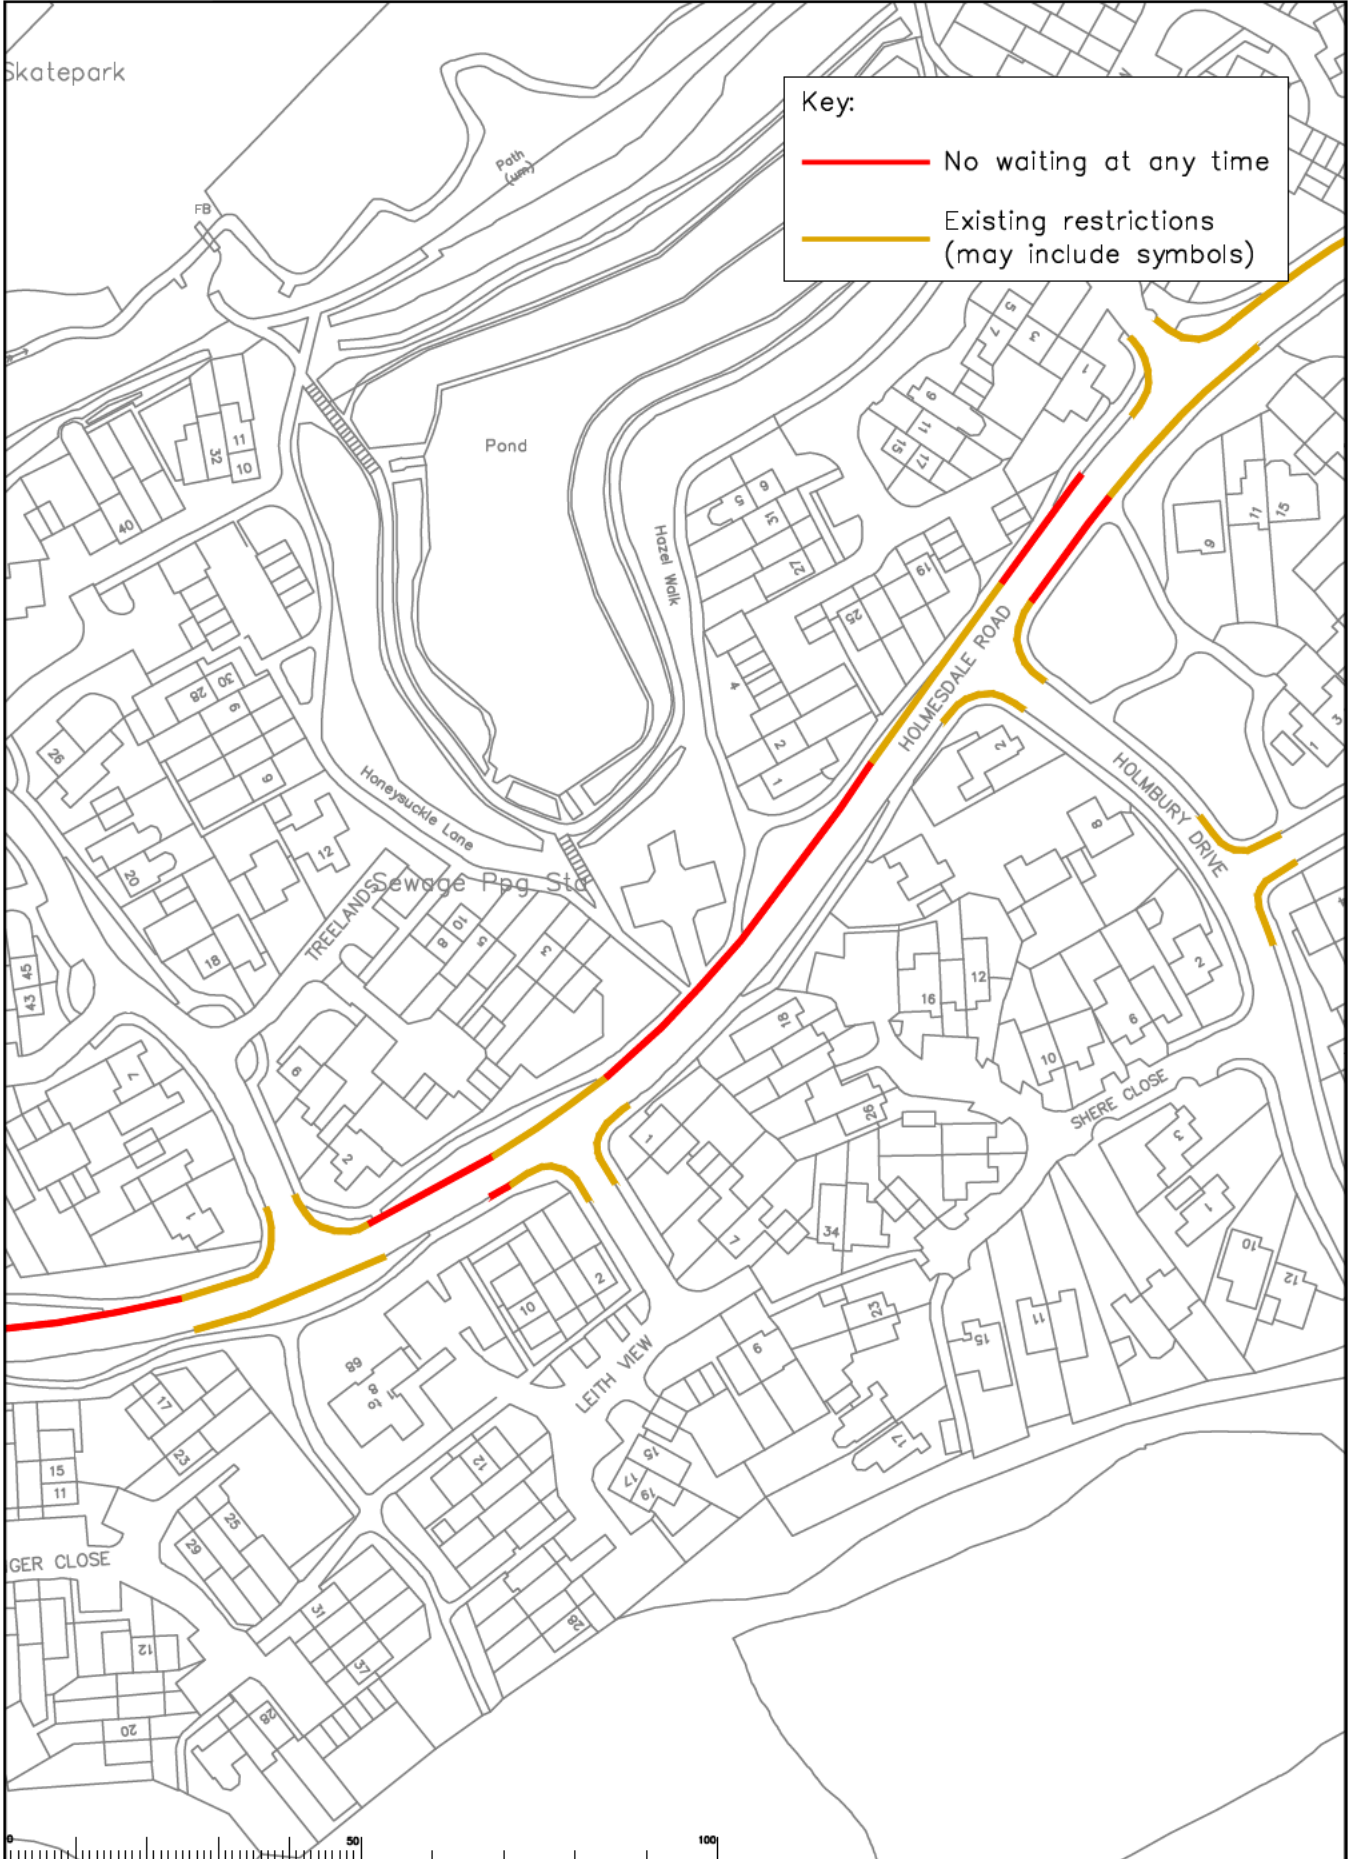

Key:

- No waiting at any time
- Existing restrictions (may include symbols)

<table border="1" style="width: 100%; border-collapse: collapse;"> <thead> <tr> <th>Rev</th> <th>Description</th> <th>Drawn</th> <th>Sig.</th> <th>Date</th> <th>Check</th> <th>Sig.</th> <th>Date</th> <th>Appr.</th> <th>Sig.</th> <th>Date</th> </tr> </thead> <tbody> <tr><td> </td><td> </td><td> </td><td> </td><td> </td><td> </td><td> </td><td> </td><td> </td><td> </td><td> </td></tr> <tr><td> </td><td> </td><td> </td><td> </td><td> </td><td> </td><td> </td><td> </td><td> </td><td> </td><td> </td></tr> <tr><td> </td><td> </td><td> </td><td> </td><td> </td><td> </td><td> </td><td> </td><td> </td><td> </td><td> </td></tr> <tr><td> </td><td> </td><td> </td><td> </td><td> </td><td> </td><td> </td><td> </td><td> </td><td> </td><td> </td></tr> </tbody> </table>	Rev	Description	Drawn	Sig.	Date	Check	Sig.	Date	Appr.	Sig.	Date	Issue name: Mole Valley Parking Review 2024 Prepared by: Traffic and Legal Checked by: RH Approved by: OC Date: 11/23	<p>Mole Valley Parking Review 2024</p> <p>Proposed Waiting Restrictions - North Holmwood Holmesdale Road</p>	<p>Surrey Highway</p>	Project No. 37 Drawing No. 37 Revision: APP
Rev	Description	Drawn	Sig.	Date	Check	Sig.	Date	Appr.	Sig.	Date	

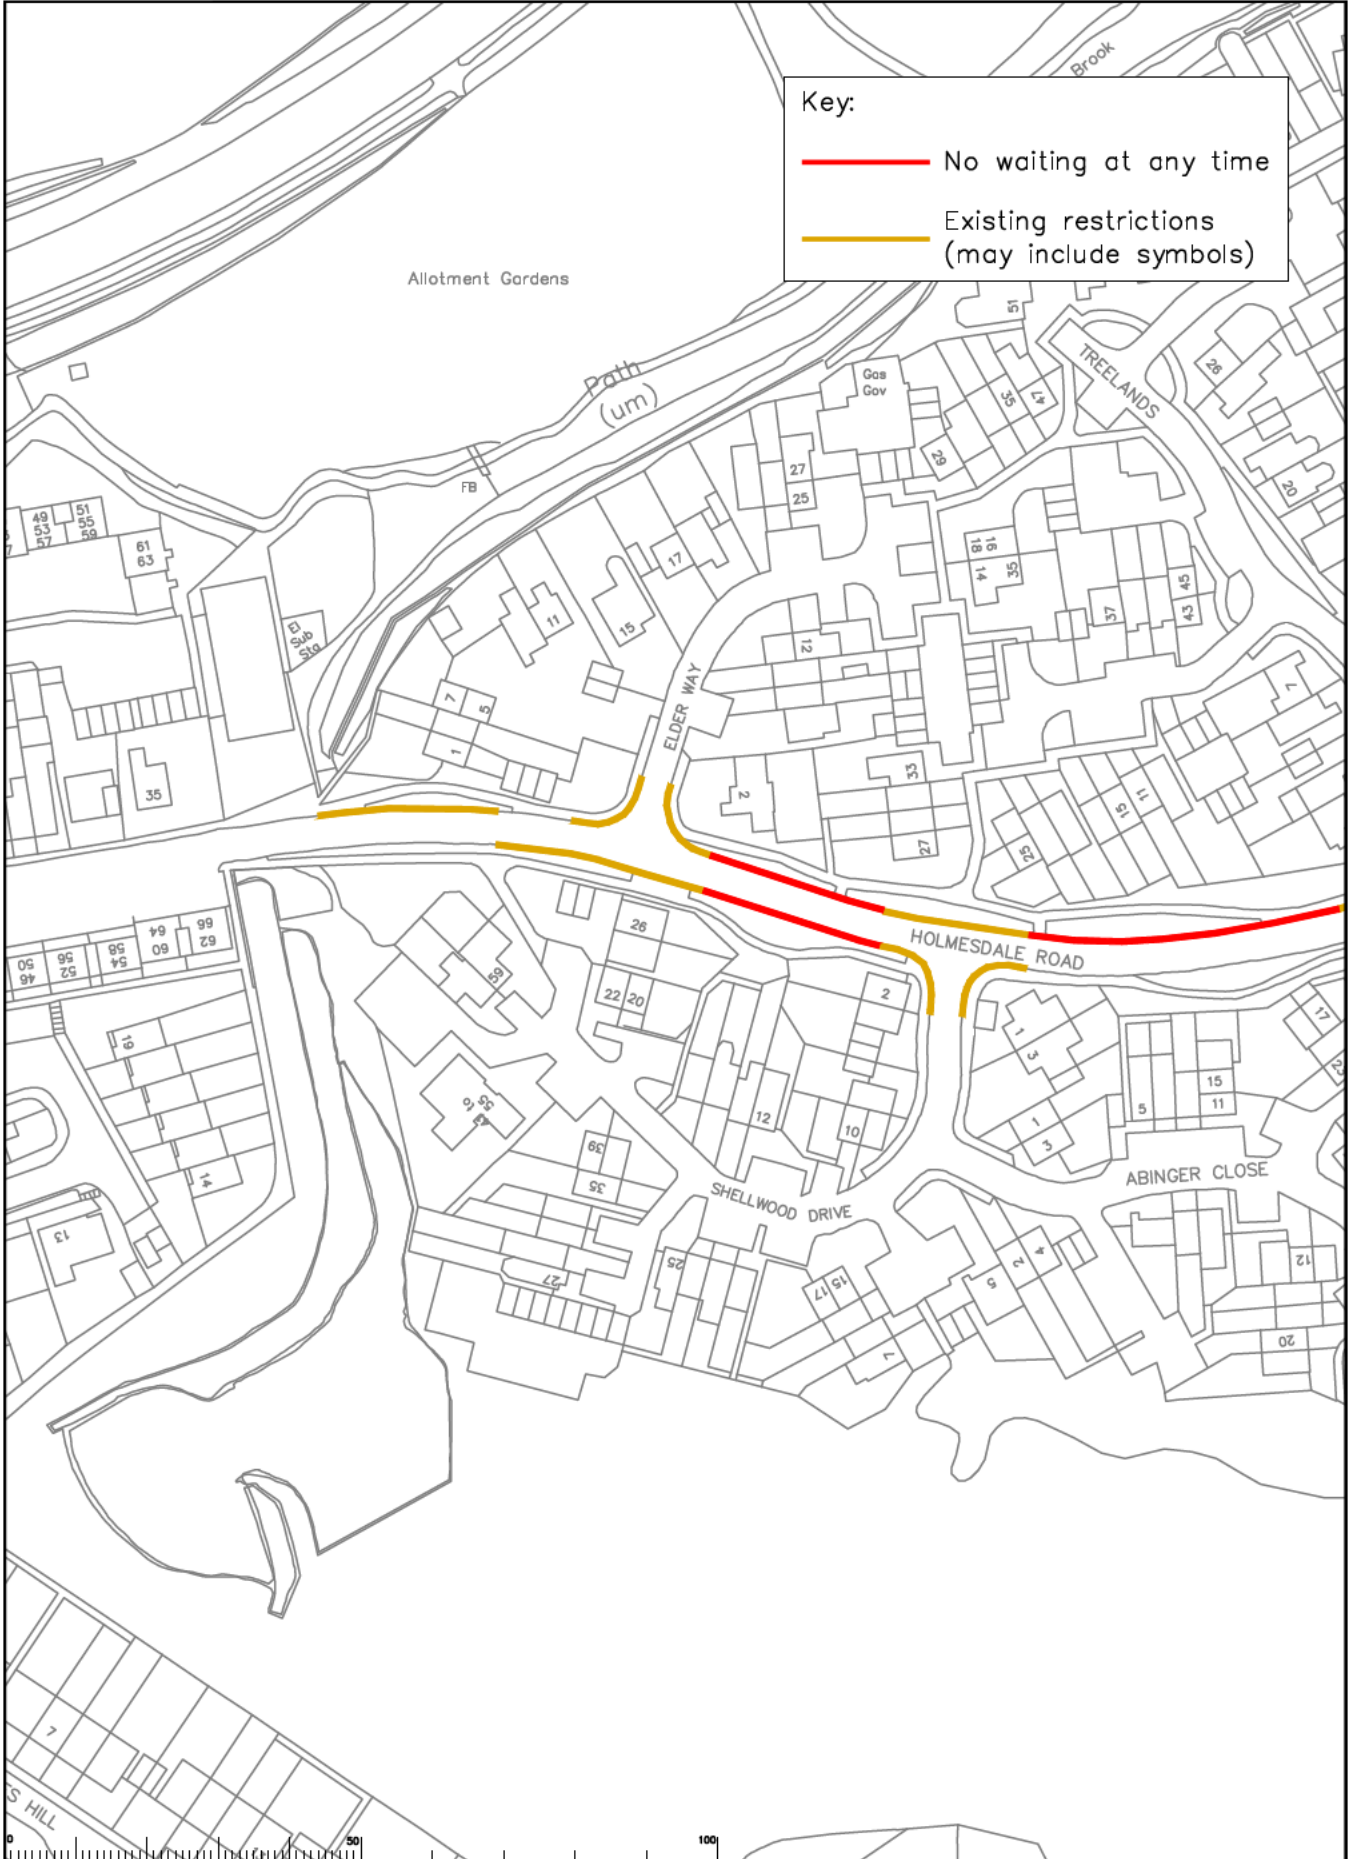


Key:

- No waiting at any time
- Existing restrictions (may include symbols)

<p>Mole Valley Parking Review 2024</p> <p>Proposed Waiting Restrictions - North Holmwood</p> <p>Holmesdale Road</p>										<p>SURREY County Council Surrey Highway</p>		<p>Project No. _____</p> <p>Contract No. _____</p> <p>Drawing No. 38</p> <p>Revision _____</p> <p>Classification APP</p>	
<p>Scale: 1:1000</p> <p>North</p>										<p>Drawn by: SDK Date: 11/23</p> <p>Checked by: RH Date: 11/23</p> <p>Approved by: OC Date: 11/23</p>		<p>Issue 1 of 1</p> <p>Issue Date: 11/23</p> <p>Issue Description: Final pre-submission plan</p>	

S:\CDDRE\Traffic and Legal\Parking Team\MOLE VALLEY\Mole Valley parking review 2024\Drawings\Pre-submission plans\Drawing_38_006.dwg

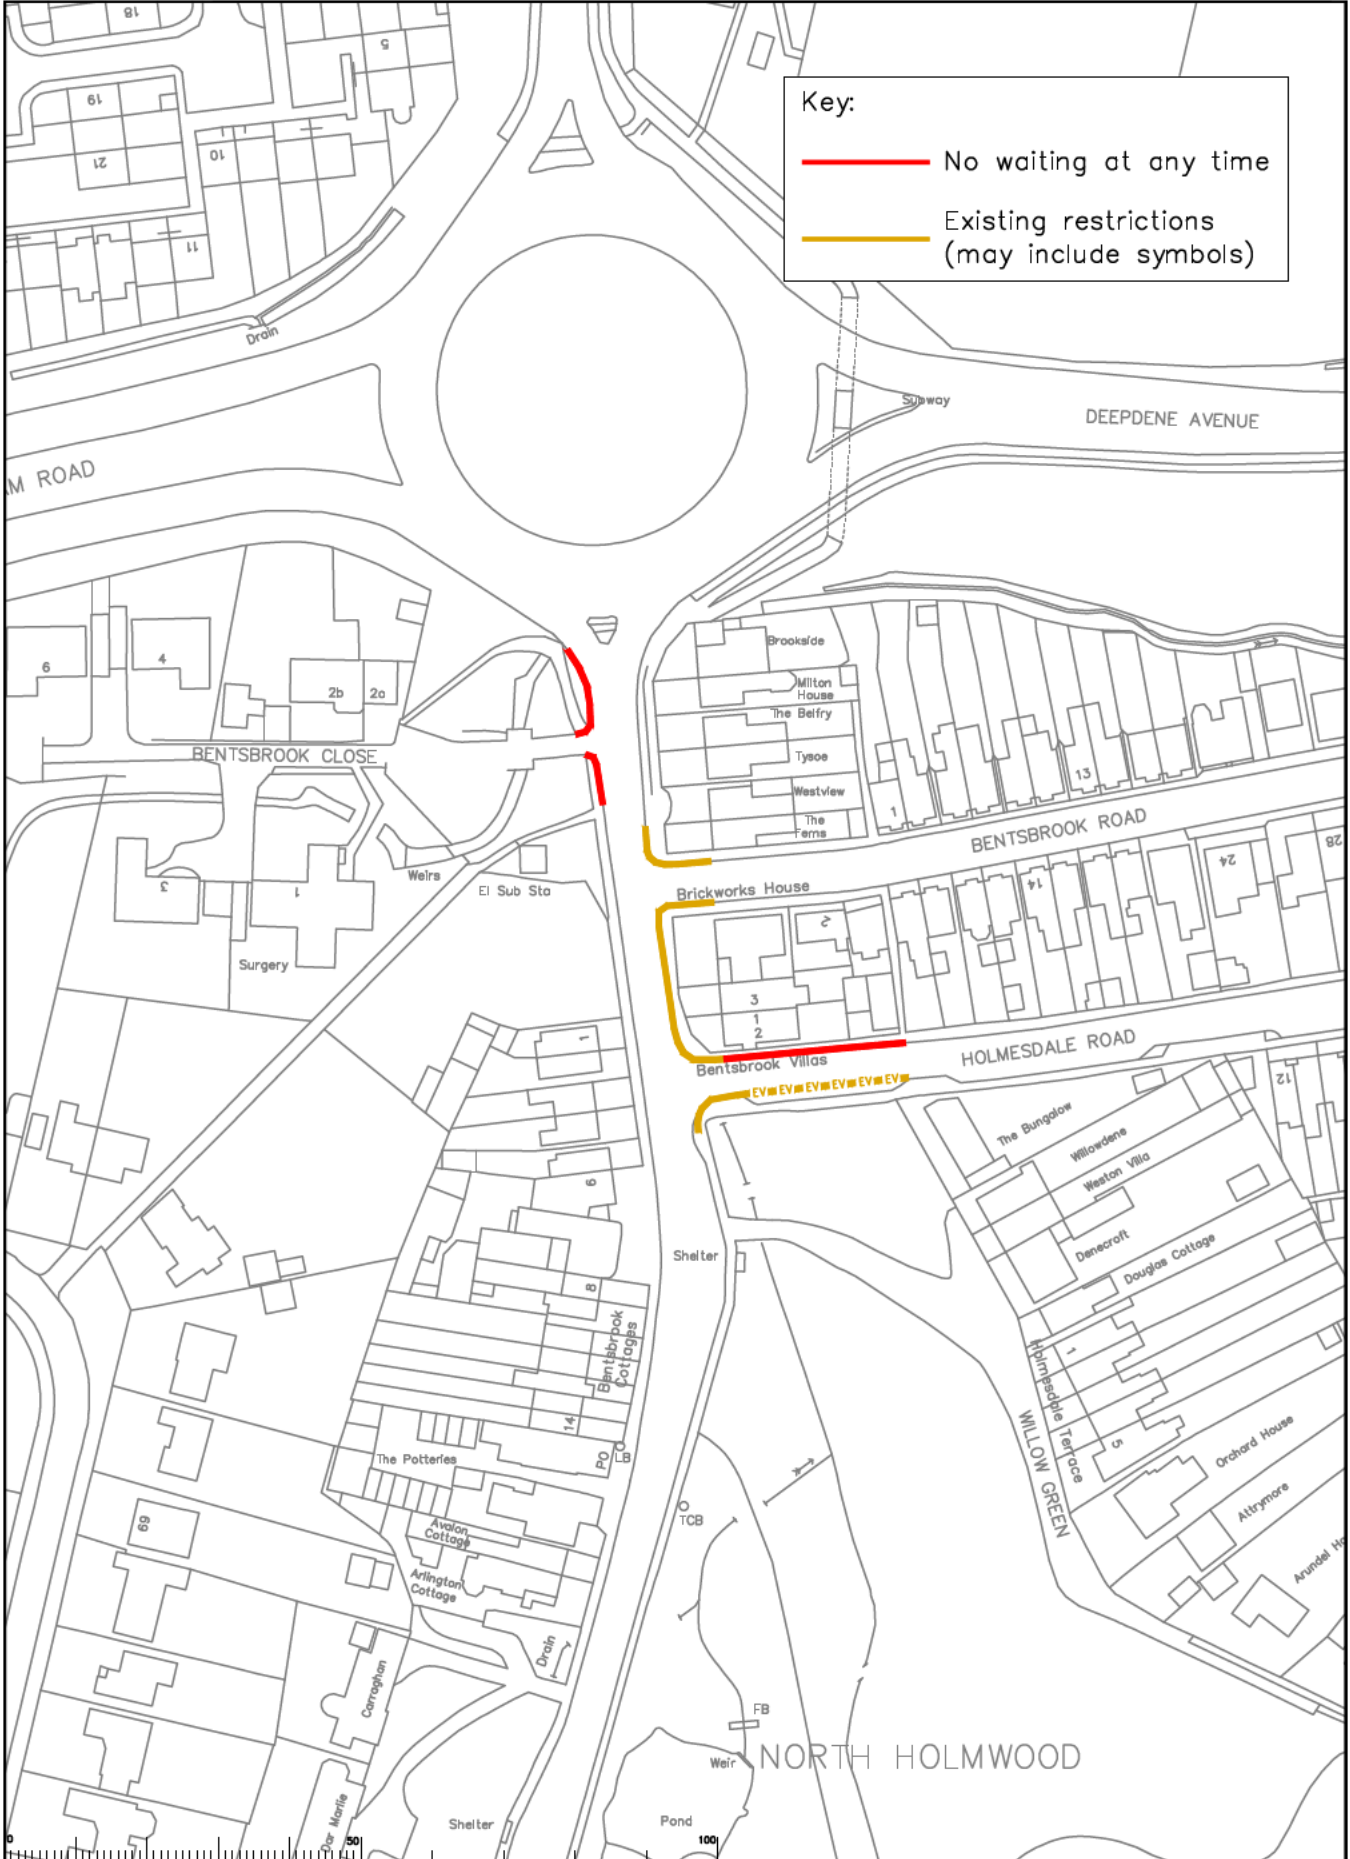

Key:


— No waiting at any time

— Existing restrictions (may include symbols)

<table border="1"> <thead> <tr> <th>Rev</th> <th>Description</th> <th>Drawn</th> <th>Sig.</th> <th>Date</th> <th>Check</th> <th>Sig.</th> <th>Date</th> <th>Appr.</th> <th>Sig.</th> <th>Date</th> </tr> </thead> <tbody> <tr> <td> </td> <td> </td> <td> </td> <td> </td> <td> </td> <td> </td> <td> </td> <td> </td> <td> </td> <td> </td> <td> </td> </tr> </tbody> </table>										Rev	Description	Drawn	Sig.	Date	Check	Sig.	Date	Appr.	Sig.	Date																																		<p>North Point</p>		<p>Notes: 1. This plan is the property of Surrey Highways and is loaned to the client for their use only. 2. It is the client's responsibility to ensure that the plan is used for the purpose for which it was prepared. 3. The client is responsible for ensuring that the plan is used in accordance with the terms of the contract. 4. The client is responsible for ensuring that the plan is used in accordance with the terms of the contract.</p>			<p>Project No. 39</p> <p>Contract No. 39</p> <p>Drawing No. 39</p> <p>Revision No. APP</p>	
Rev	Description	Drawn	Sig.	Date	Check	Sig.	Date	Appr.	Sig.	Date	
<p>Drawn by: SDK Date: 11/23</p> <p>Checked by: RH Date: 11/23</p> <p>Approved by: OC Date: 11/23</p>										<p>Mole Valley Parking Review 2024</p> <p>Proposed Waiting Restrictions - North Holmwood Holmesdale Road / Spook Hill</p>		<p>Surrey Highways</p>	

Key:

- No waiting at any time
- Existing restrictions (may include symbols)

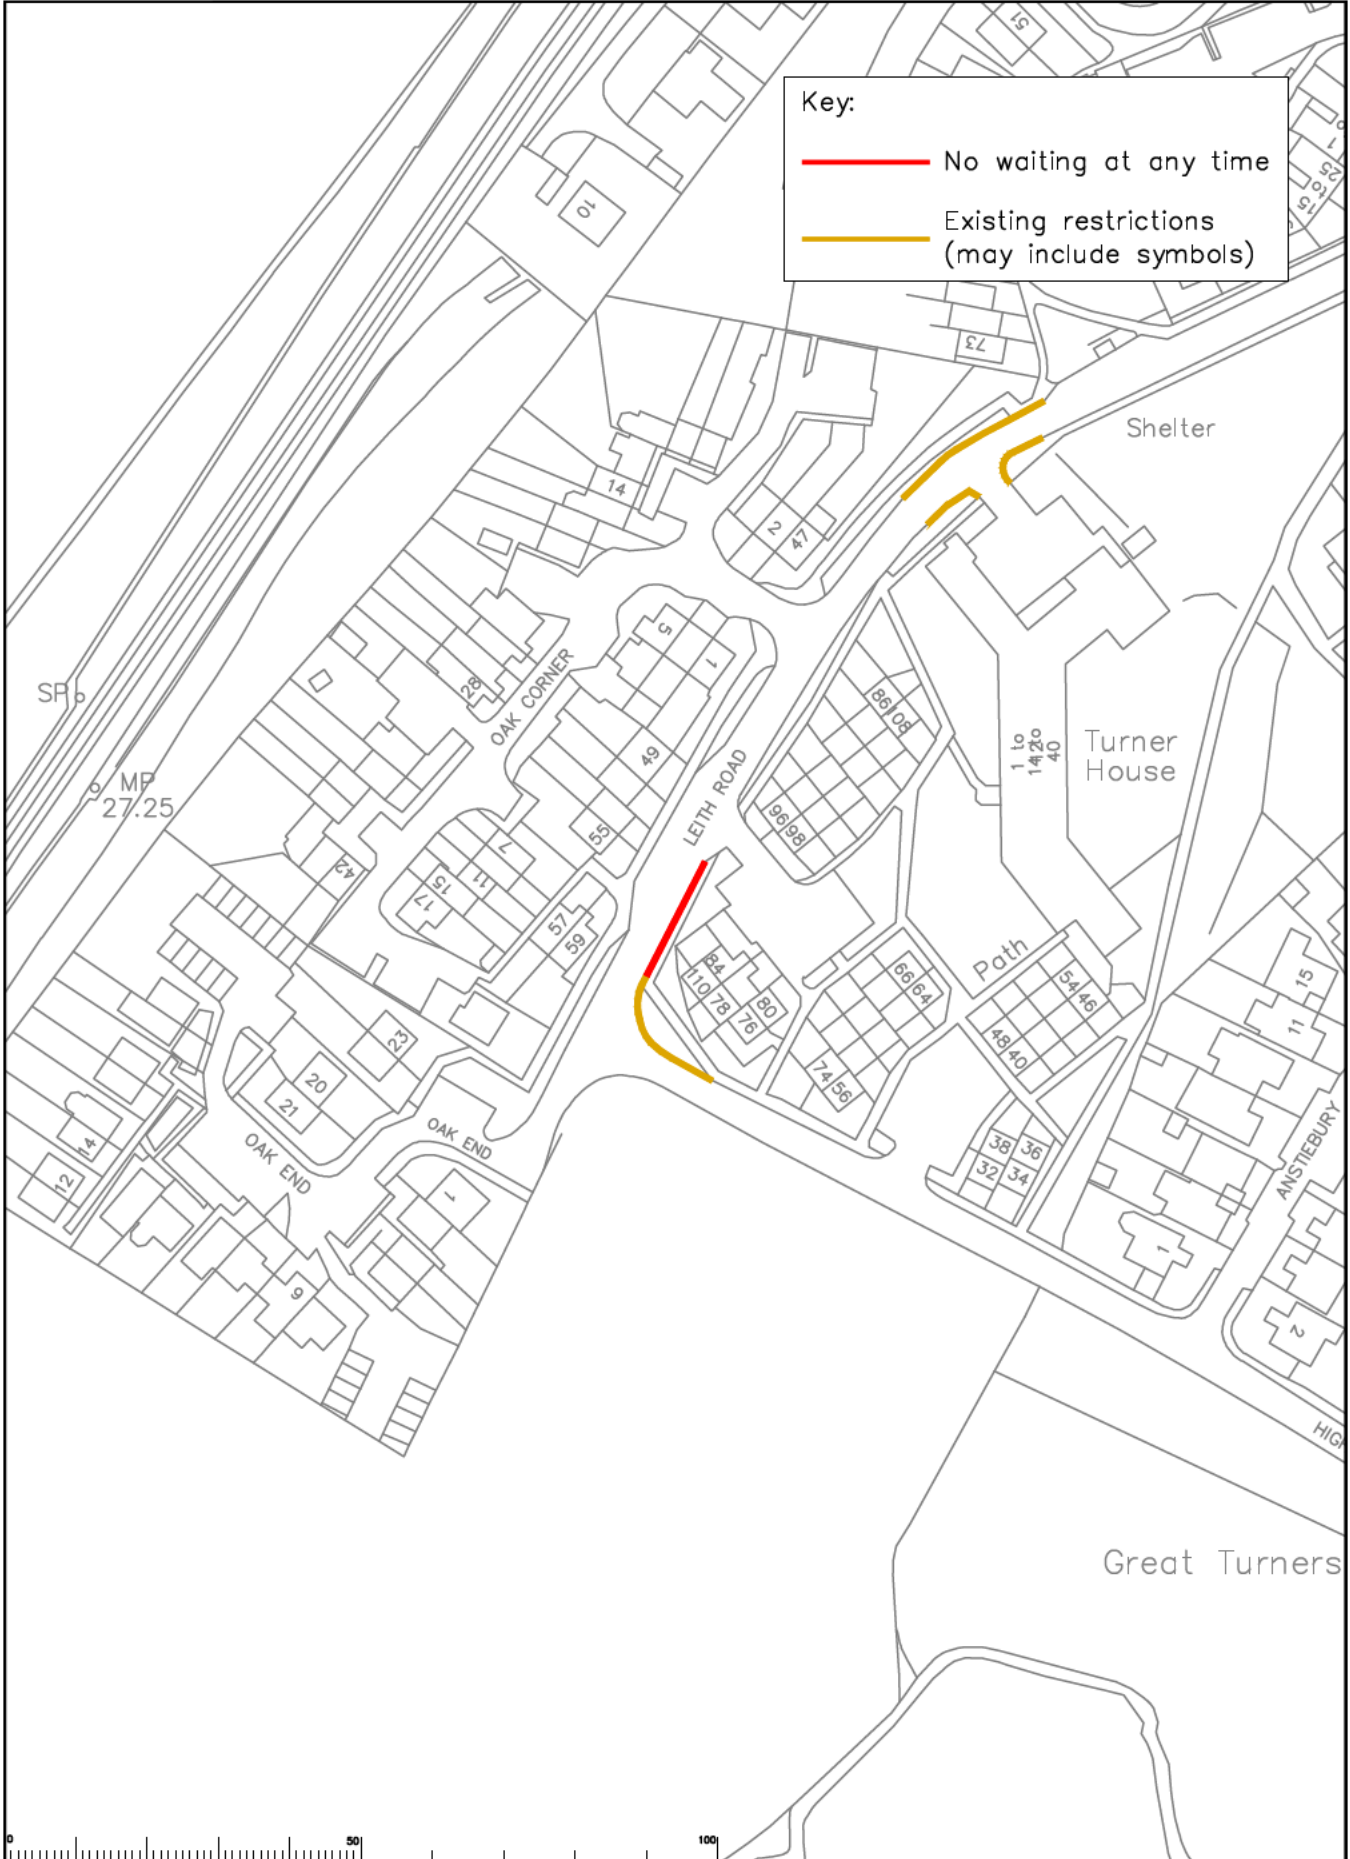

Rev	Description	Drawn	Sig.	Date	Check	Sig.	Date	Appr.	Sig.	Date



Drawn by	SDC	Date	11/23
Checked by	RH	Date	11/23
Approved by	OC	Date	11/23

Mole Valley Parking Review
2024
Proposed Waiting Restrictions - Beare Green
Leith Road

 SURREY COUNTY COUNCIL Surrey Highway	Project No.	
	Contract No.	
	Drawing No.	40
	Revision	APP