
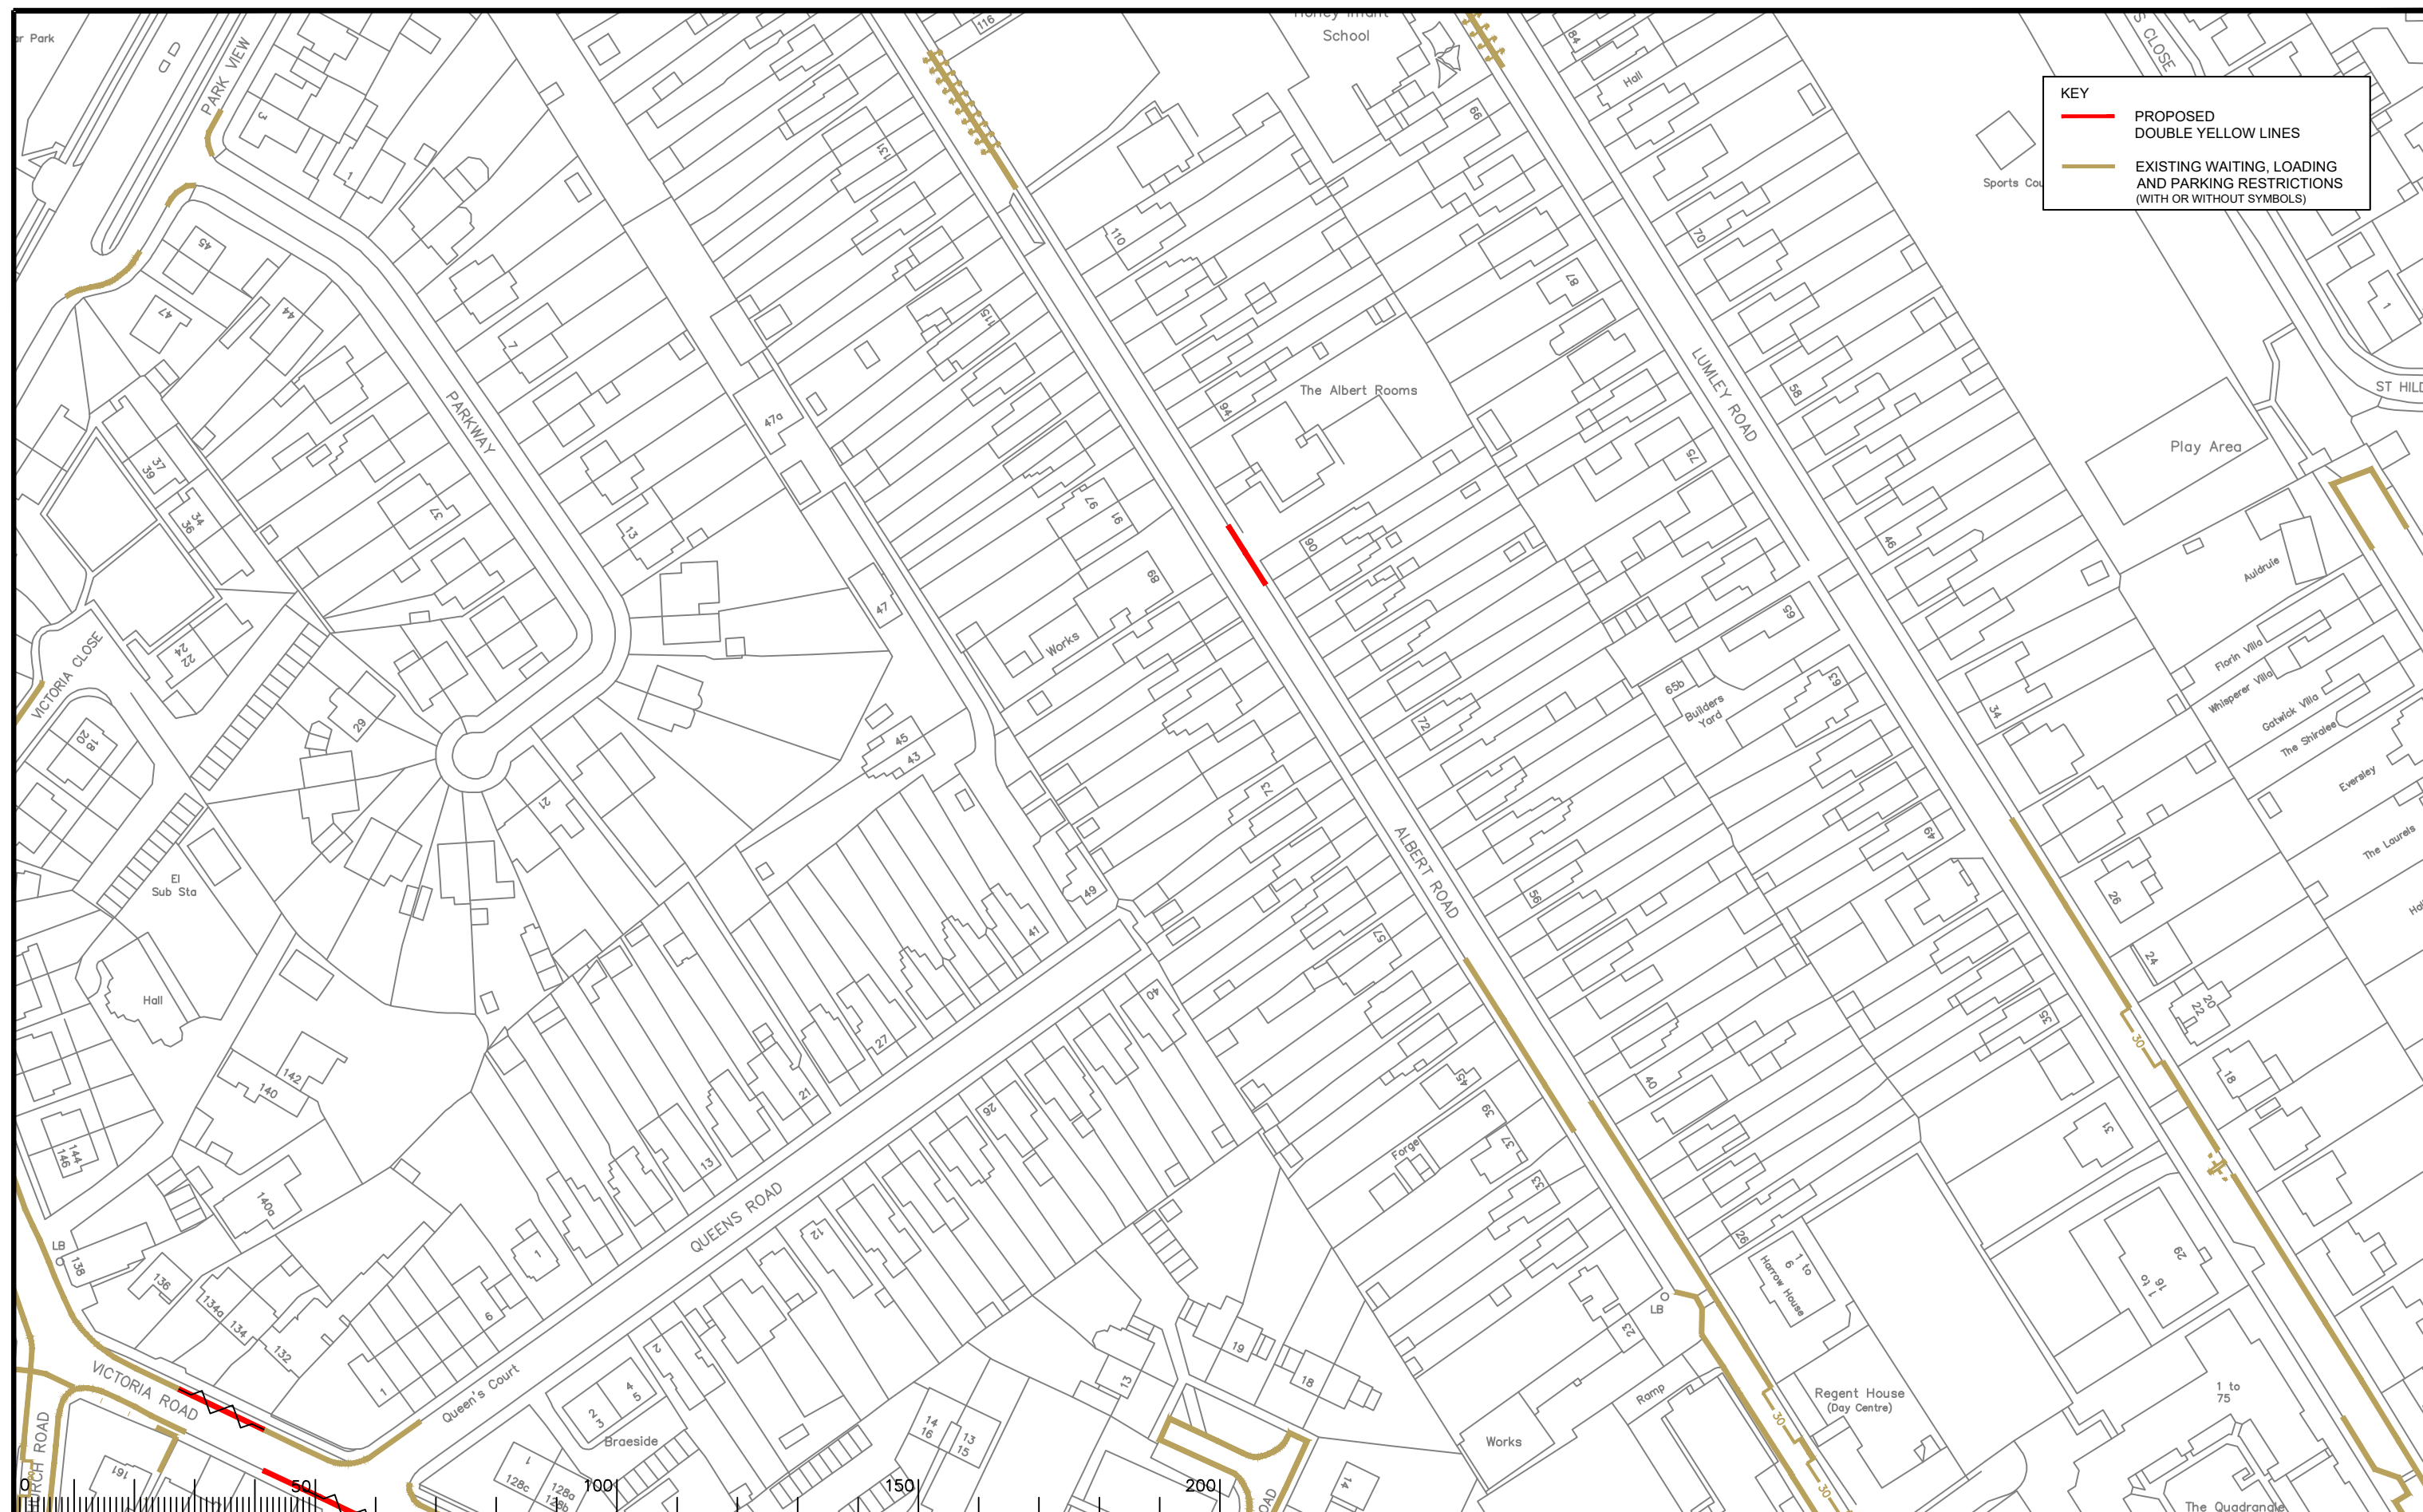
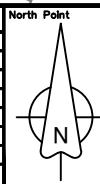


[illegible]

Based upon the Ordnance Survey mapping with the permission of the Controller of Her Majesty's Stationery Office © Crown copyright. Unauthorised reproduction infringes Crown copyright and may lead to prosecution or civil proceedings.
Surrey County Council LA 078672 1996.

Drawn by	Sig.	Date
Checked by originator	Sig.	Date
Approved by	Sig.	Date

Project	Reigate and Banstead Parking Review 2024 to 25		 SURREY COUNTY COUNCIL Sustainable Development Surrey Highways	Project No.	
Drawing	Albert Road, Horley			Contract Sheet No. Drawing No. 110 Rev. Classification ADVERT	
SHEET OF					

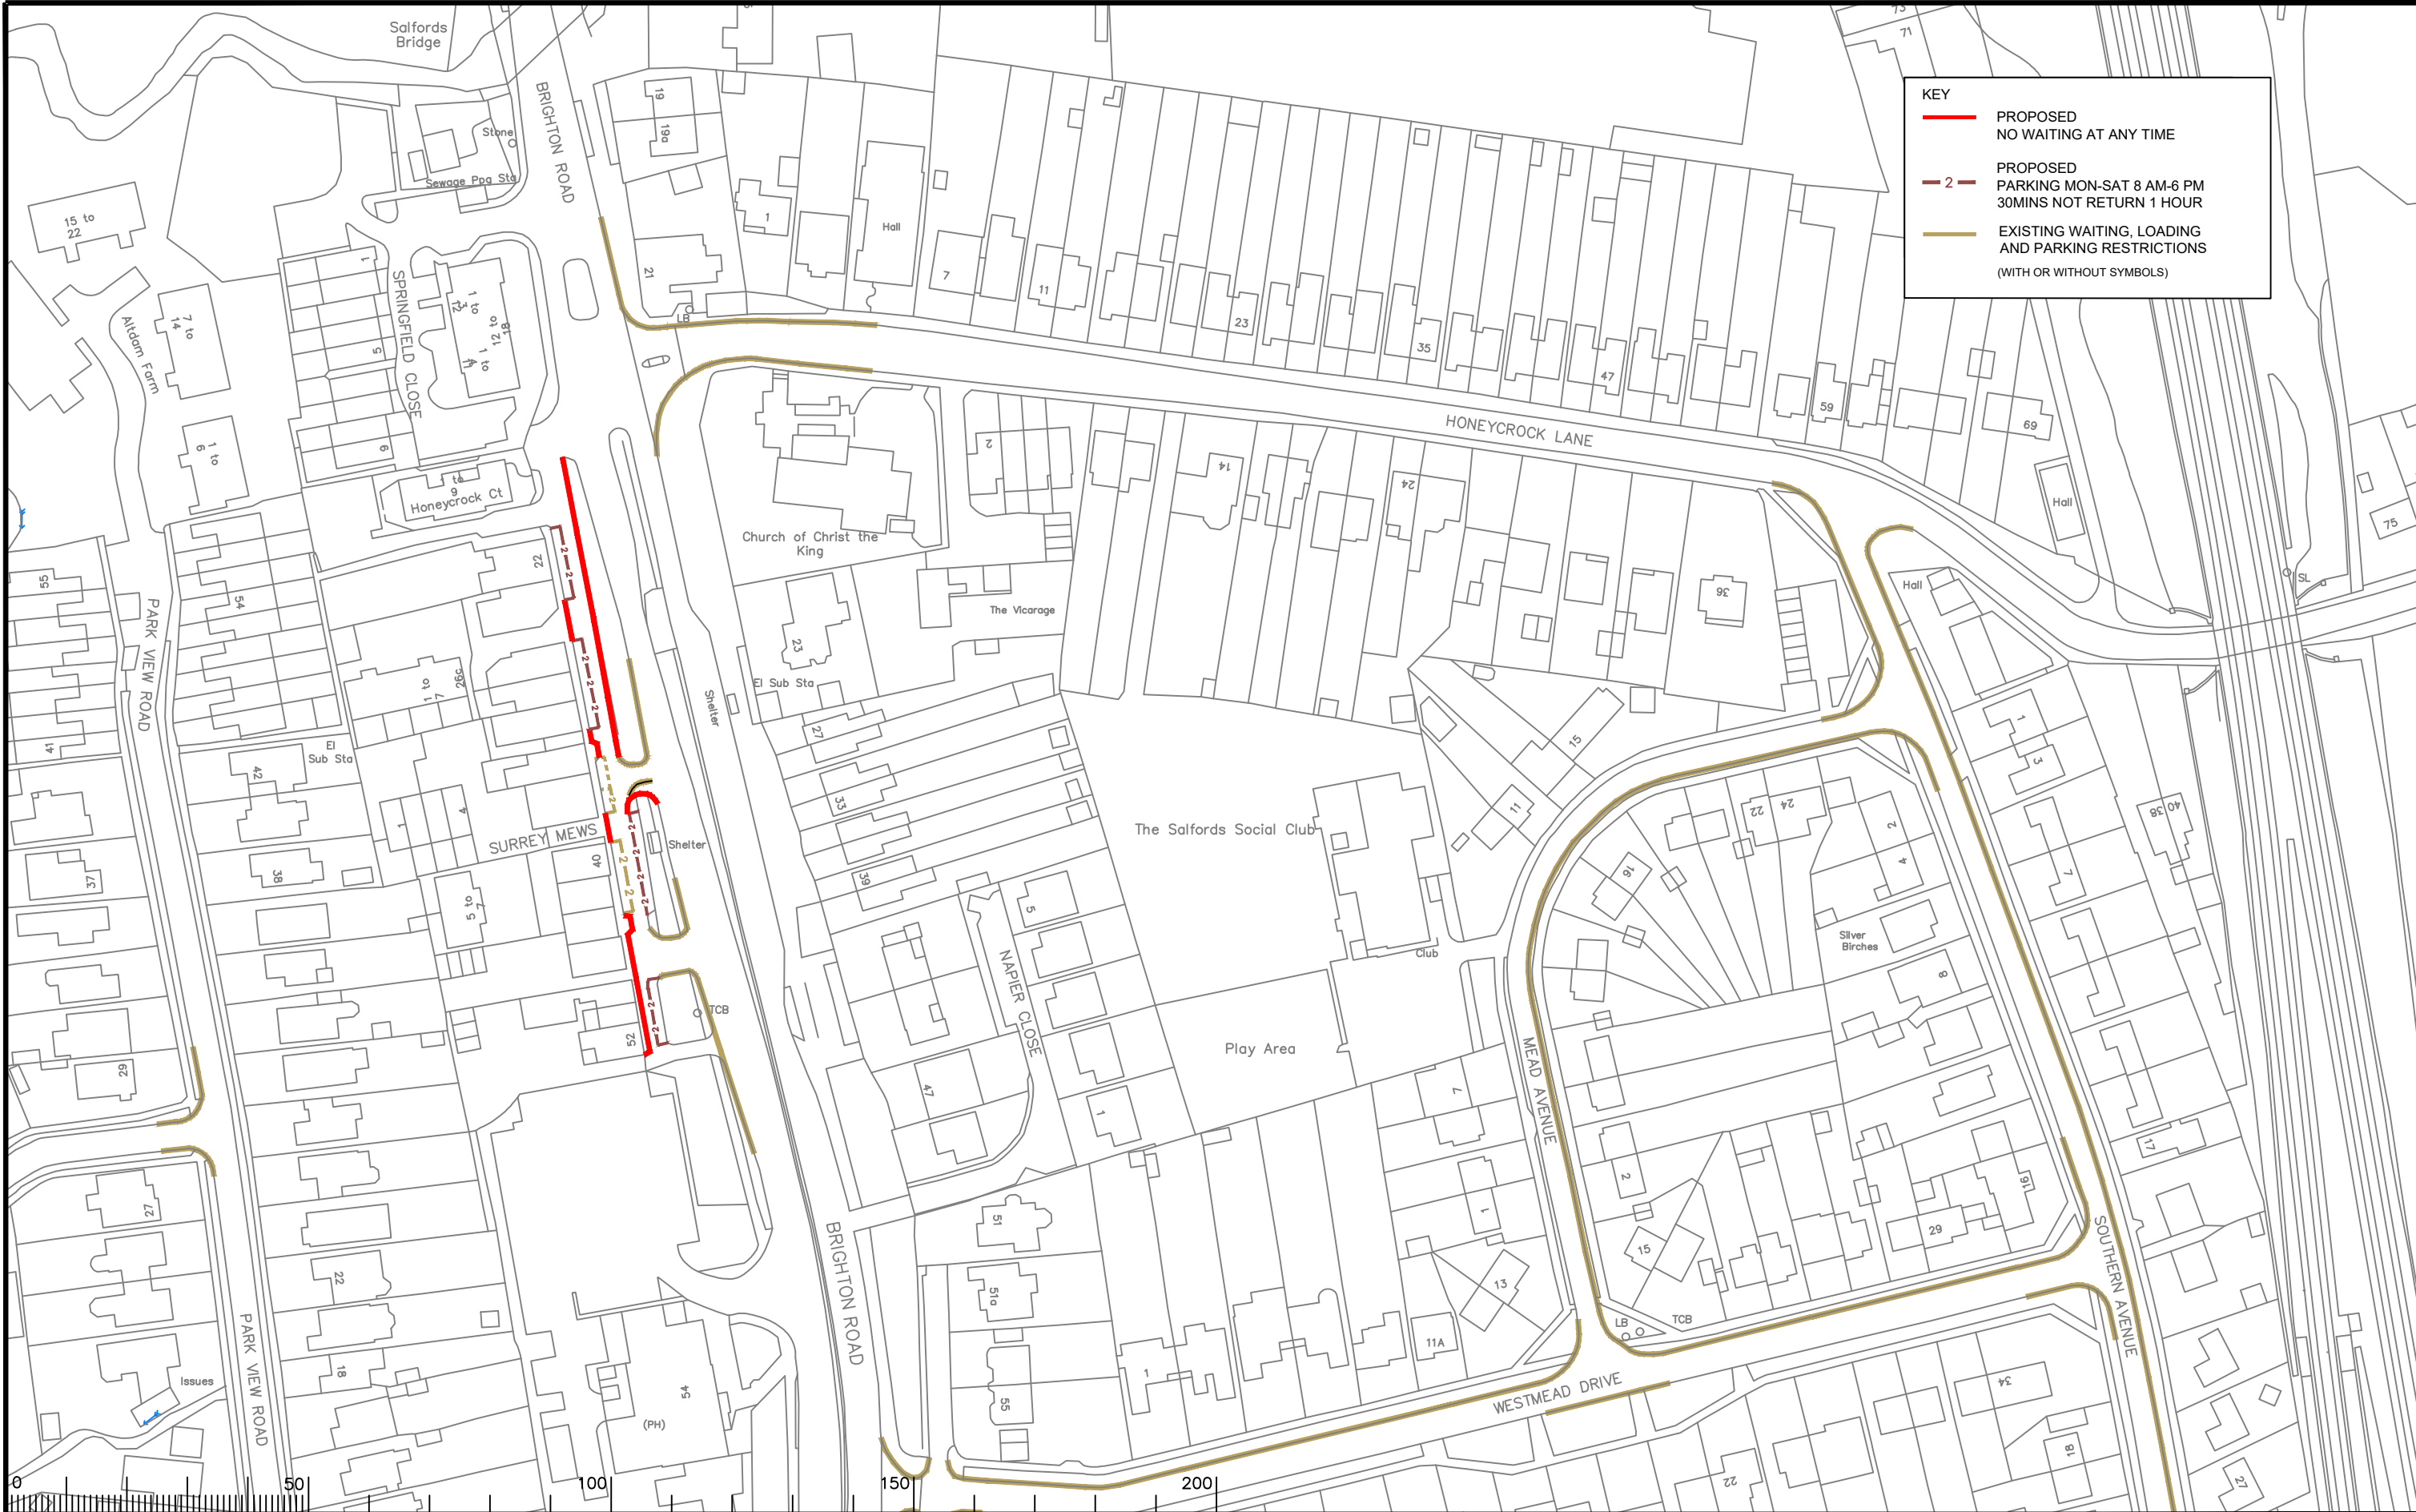

Notes

Rev.	Description	Drwn	Sig.	Date	Chkd	Sig.	Date	Appr	Sig.	Date

File Name: \\00C2-FLS-08.surreycc.local\VOL4\MLABF3\ecdl\CORE\Traffic and Legal\Parking Team\REIGATE & BANSTEAD\2024 Review\RD\Review 2024.dwg

Scale: 1:500

North Point

Based upon the Ordnance Survey mapping with the permission of the Controller of Her Majesty's Stationery Office. © Crown copyright. Unauthorised reproduction infringes Crown copyright and may lead to prosecution or civil proceedings. Surrey County Council LA 076872 1998.

Drawn by	Sig.	Date

Checked by	Sig.	Date

Approved by	Sig.	Date

Project: Reigate and Banstead Parking Review 2024 to 25


Drawing: Brighton Road, Salford

SHEET 06

SURREY COUNTY COUNCIL
Sustainable Development
Surrey Highways

Project No.	Contract Sheet No.	Drawing No.	Rev.
		104	

Classification: ADVERT

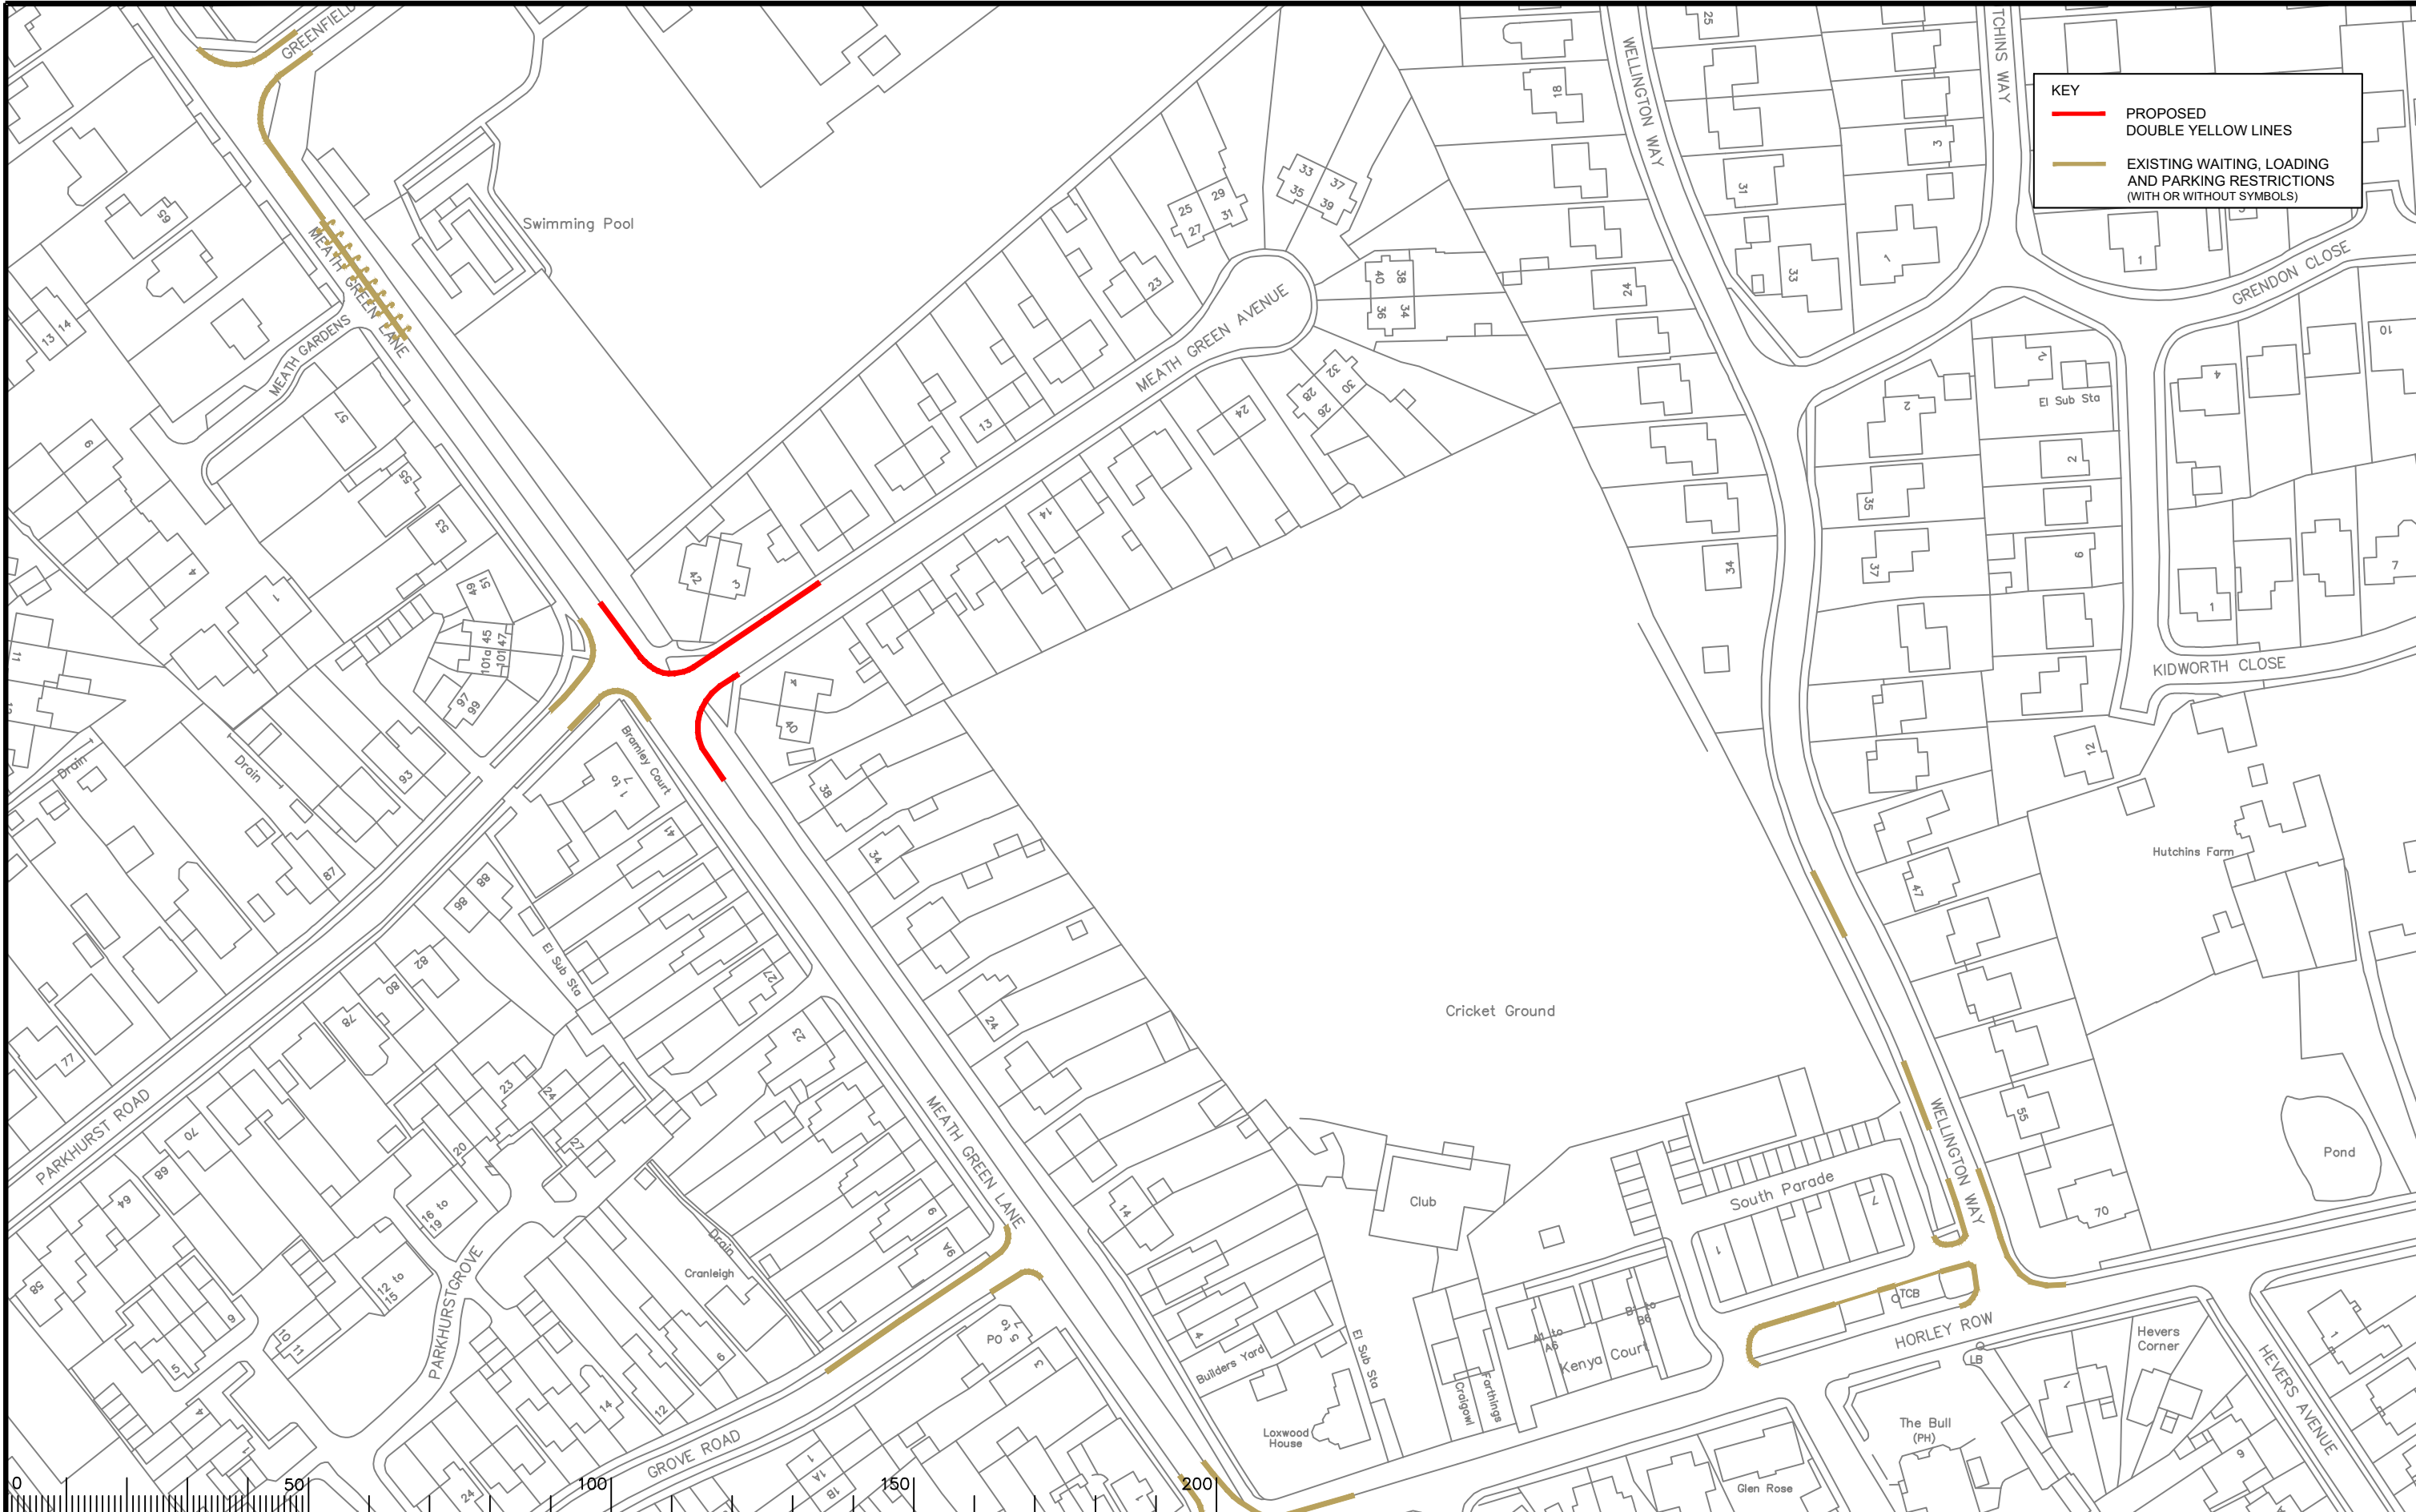

Notes

Rev.	Description	Drwn	Sig.	Date	Chkd	Sig.	Date	Appr	Sig.	Date

North Point

Based upon the Ordnance Survey mapping with the permission of the Controller of Her Majesty's Stationery Office. Crown copyright. Unauthorised reproduction infringes Crown copyright and may lead to prosecution or civil proceedings. Surrey County Council LA 076872 1996.

Drawn by	Sig.	Date

Checked by	Sig.	Date

Approved by	Sig.	Date

Project

Reigate and Banstead Parking Review 2024 to 25

Drawing

Meath Green Lane/Meath Green Avenue, Horley

SURREY COUNTY COUNCIL
Sustainable Development
Surrey Highways

Project No.	Contract Sheet No.	Drawing No.	Rev.
		205	

Classification
ADVERT

SHEET 6F