

KEY

— PROPOSED
NO WAITING AT ANY TIME

— EXISTING PARKING, WAITING,
AND LOADING RESTRICTIONS
(WITH OR WITHOUT SYMBOLS)

Notes

Rev	Description	Drwn	Slg.	Date	Chkd	Slg.	Date	Appr	Slg.	Date

North Point

Based upon the Ordnance Survey mapping with the permission of the Controller of Her Majesty's Stationery Office © Crown copyright. Unauthorised reproduction infringes Crown copyright and may lead to prosecution or other proceedings. © Surrey County Council, A. 02/20 1500.


Drawn by AH Slg. AH Date 02/20

Checked by RH Slg. RH Date 02/20

Approved by DC Slg. DC Date 02/20

Project TANDRIDGE PARKING REVIEW 2020
Caterham Hill


Drawing Birch Avenue / Court Road
Caterham



SURREY
COUNCIL
Sustainable Development
Surrey Highways

Project No. _____
Contract Sheet No. _____
Drawing No. 01
Rev. _____
Classification Advert

SHEET OF _____

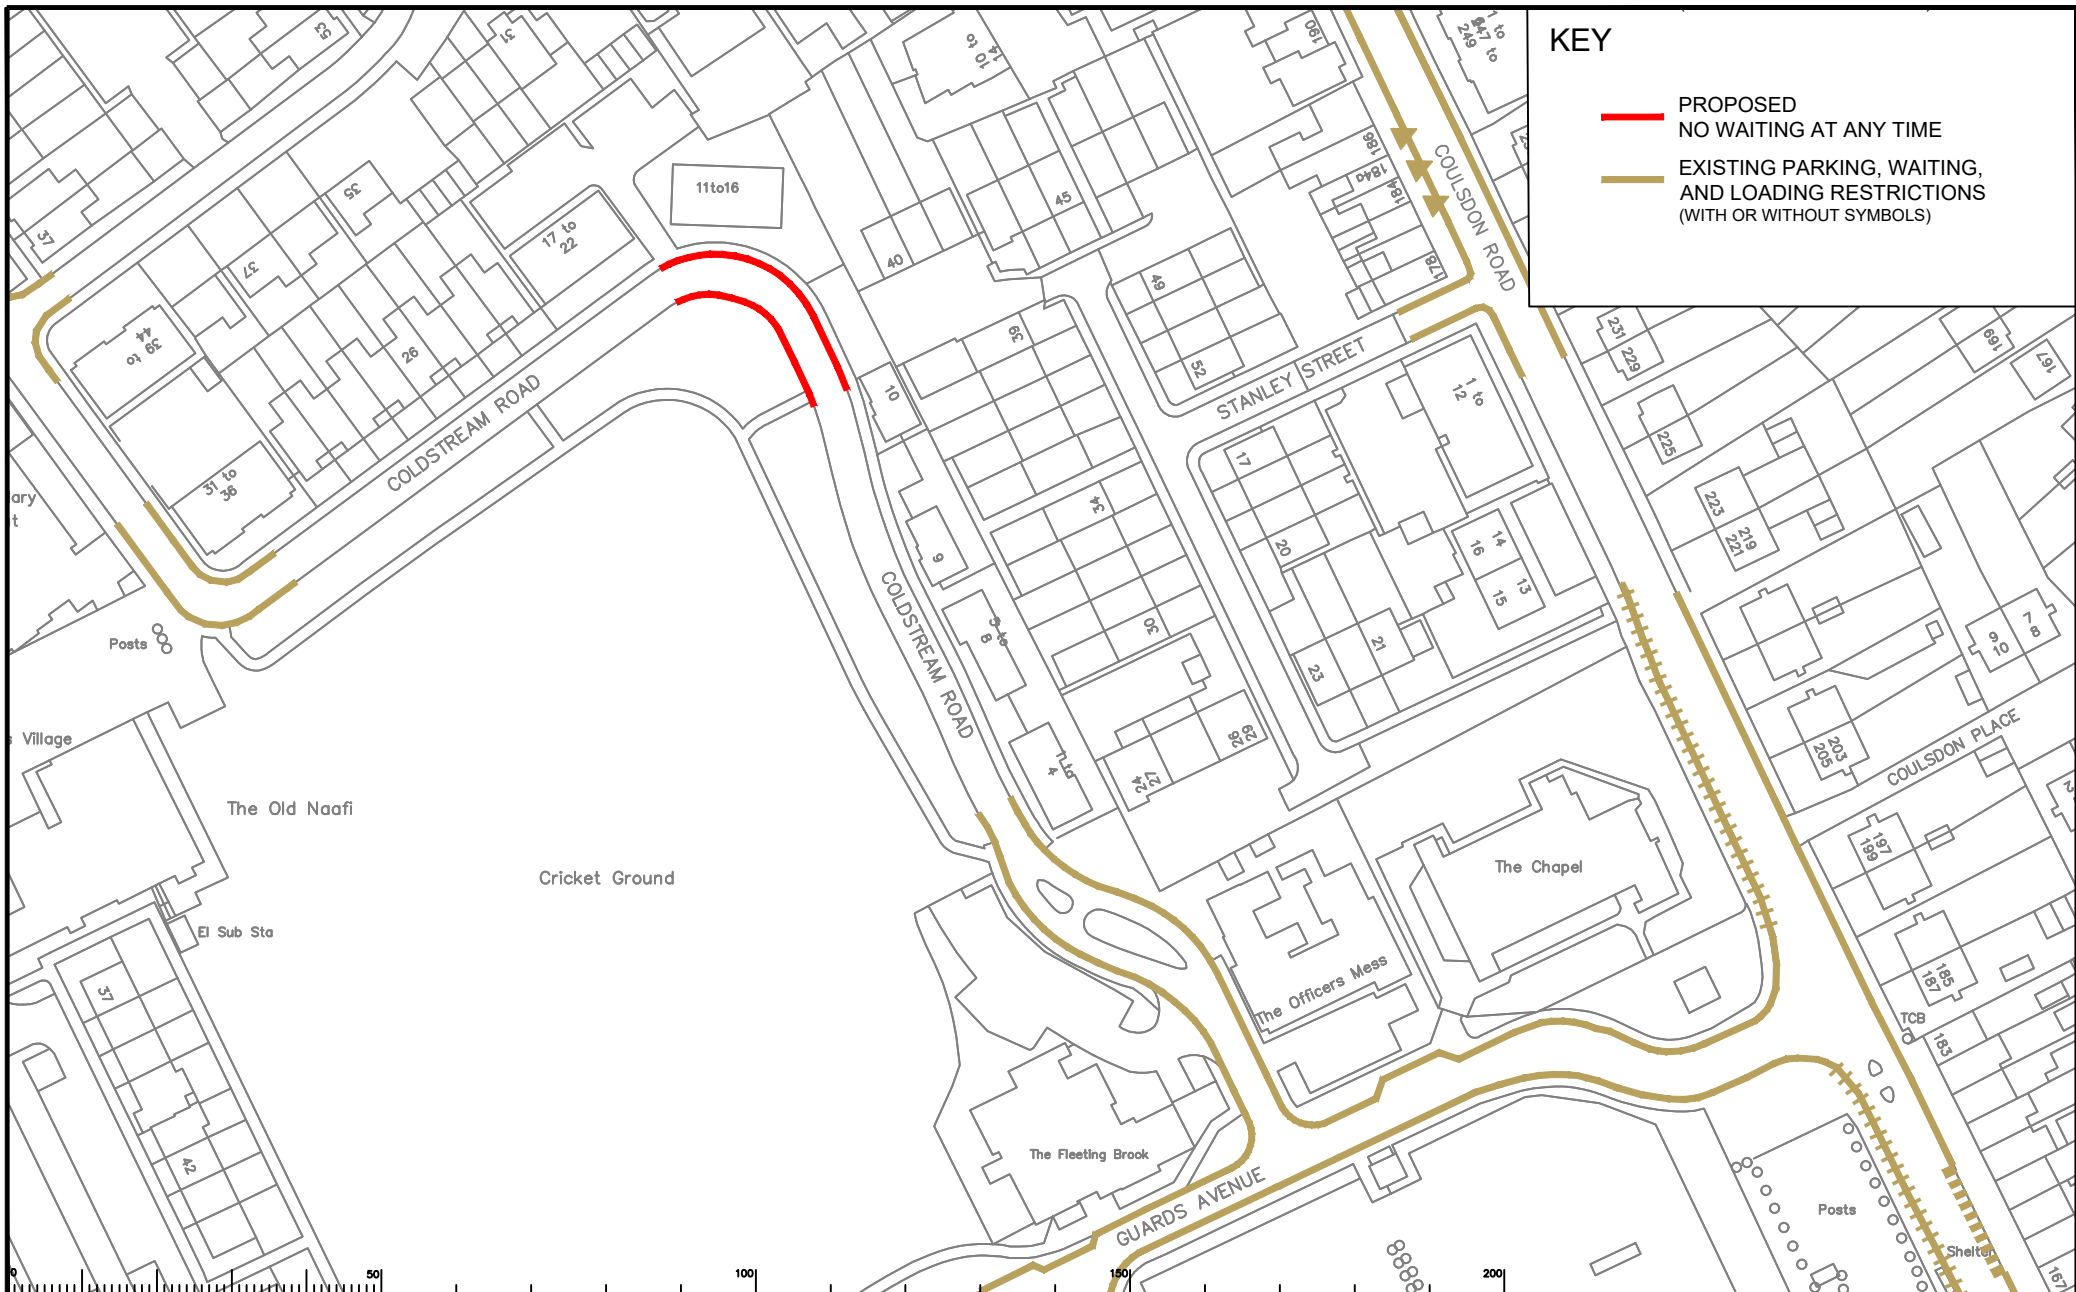

KEY

- PROPOSED NO WAITING AT ANY TIME
- EXISTING PARKING, WAITING, AND LOADING RESTRICTIONS (WITH OR WITHOUT SYMBOLS)

Notes

Rev	Description	Drwn	Slg.	Date	Chkd	Slg.	Date	Appr	Slg.	Date

North Point


Scale 1:1250

Project TANDRIDGE PARKING REVIEW 2020
Caterham Hill

Drawing Coldstream Road
Caterham

SURREY
COUNCIL
Sustainable Development
Surrey Highways

Project No. _____
Contract No. _____
Drawing No. 02
Rev. _____
Classification Advert

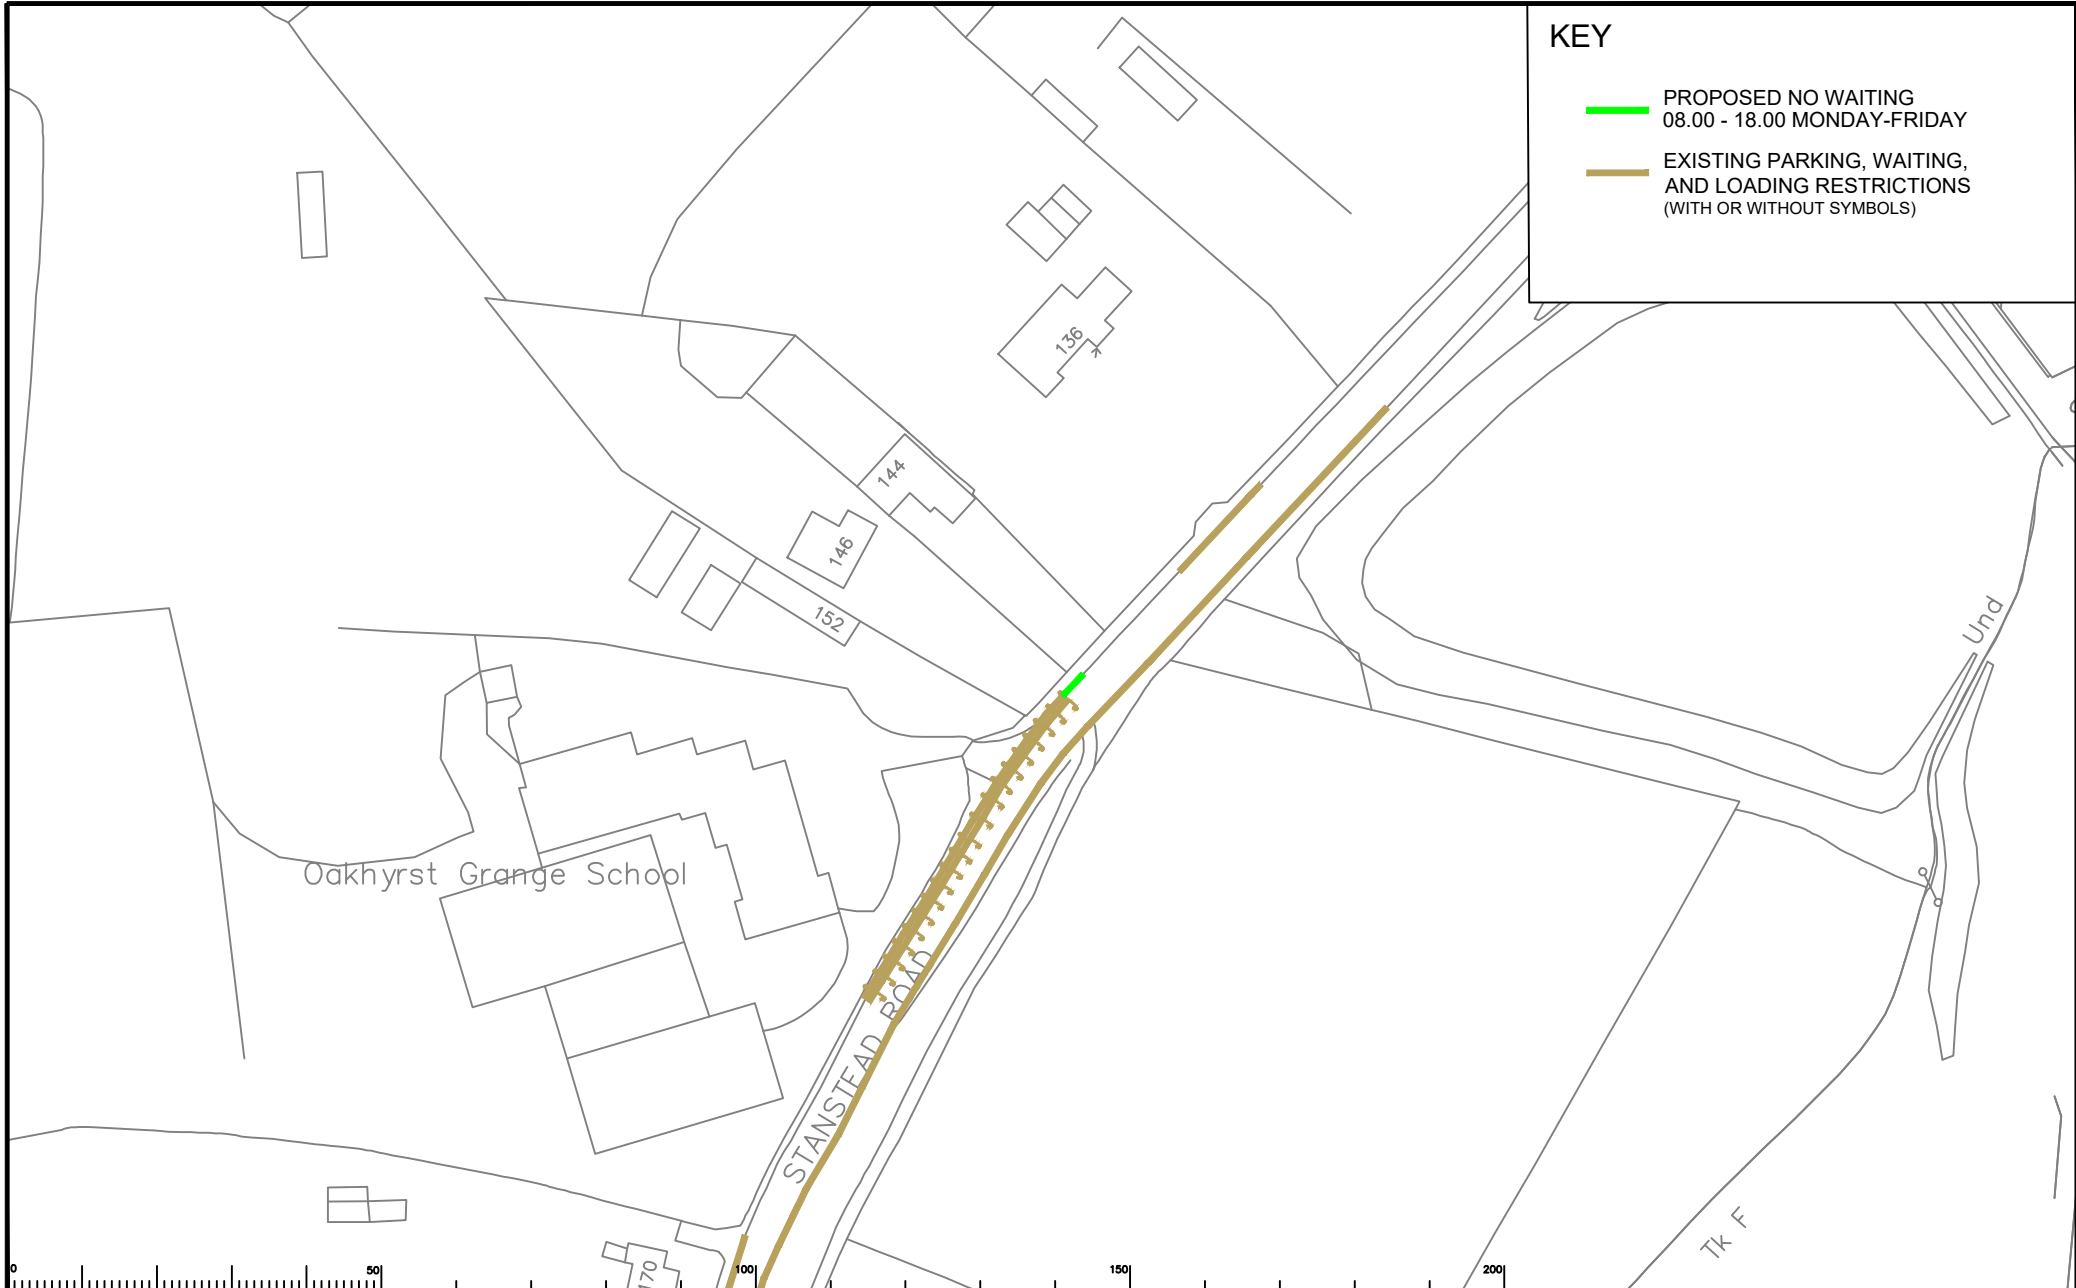


KEY

- PROPOSED NO WAITING
08.00 - 18.00 MONDAY-FRIDAY
- EXISTING PARKING, WAITING,
AND LOADING RESTRICTIONS
(WITH OR WITHOUT SYMBOLS)

Notes

Rev	Description	Drwn	Slg	Date	Chkd	Slg	Date	Appr	Slg	Date

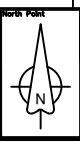

Based upon the Ordnance Survey mapping with the permission of the Controller of Her Majesty's Stationery Office © Crown copyright. Unauthorised reproduction without Crown copyright and may lead to prosecution or other proceedings. Surrey County Council, 14, QUEEN'S ROAD, Guildford, Surrey, GU1 1AA.

Drawn by	AH	Slg	AH	Date	02/20
Checked by	RH	Slg	RH	Date	02/20
Approved by	DC	Slg	DC	Date	02/20

Project: TANDRIDGE PARKING REVIEW 2020
Caterham Hill

Drawing: Stanstead Road
Caterham

Scale: 1:1250

©A4

Project No. _____
Contract No. _____
Drawing No. 03
Rev. _____
Classification: Advert