


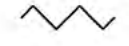


KEY

 **REVOCAION OF EXISTING WAITING, LOADING AND PARKING RESTRICTIONS (NOT VISIBLE IF UNDER PROPOSALS)**

 **EXISTING WAITING, LOADING AND PARKING RESTRICTIONS (WITH OR WITHOUT SYMBOLS)**

Notes

0 50 100 150 200

| Rev. | Description | Drwn | Sig. | Date | Chkd | Sig. | Date | Appr | Sig. | Date |
|------|----------------------|------|------|-------|------|------|-------|------|------|-------|
| A | RESTRICTIONS AMENDED | CAH | CAH | 06.15 | JAR | JAR | 06.15 | RH | RH | 06.15 |
| B | RESTRICTIONS AMENDED | CAH | CAH | 11.17 | JAR | JAR | 11.17 | DC | DC | 11.17 |
| C | RESTRICTIONS AMENDED | CAH | CAH | 10.20 | JAR | JAR | 10.20 | DC | DC | 10.20 |

North Point



Based upon the Ordnance Survey mapping with the permission of the Controller of Her Majesty's Stationery Office. © Crown copyright. Unauthorised reproduction infringes Crown copyright and may lead to prosecution or civil proceedings. Surrey County Council LA 076872 1996.


| | | | | | |
|-------------|-----|------|-----|------|-------|
| Drawn by | CAH | Sig. | CAH | Date | 02.14 |
| Checked by | JAR | Sig. | JAR | Date | 02.14 |
| Approved by | RH | Sig. | RH | Date | 02.14 |

Project

Borough of Spelthorne
Sunbury

Implemented Traffic Orders


Drawing



SURREY COUNTY COUNCIL
Sustainable Development
Head of Transport
144 The Broadway, Guildford GU1 1HR

Project No. 3282/SP/EL
Contract Sheet No. 01110
Drawing No. 01110
Rev. C
Classification
PROPOSAL

SHEET 05

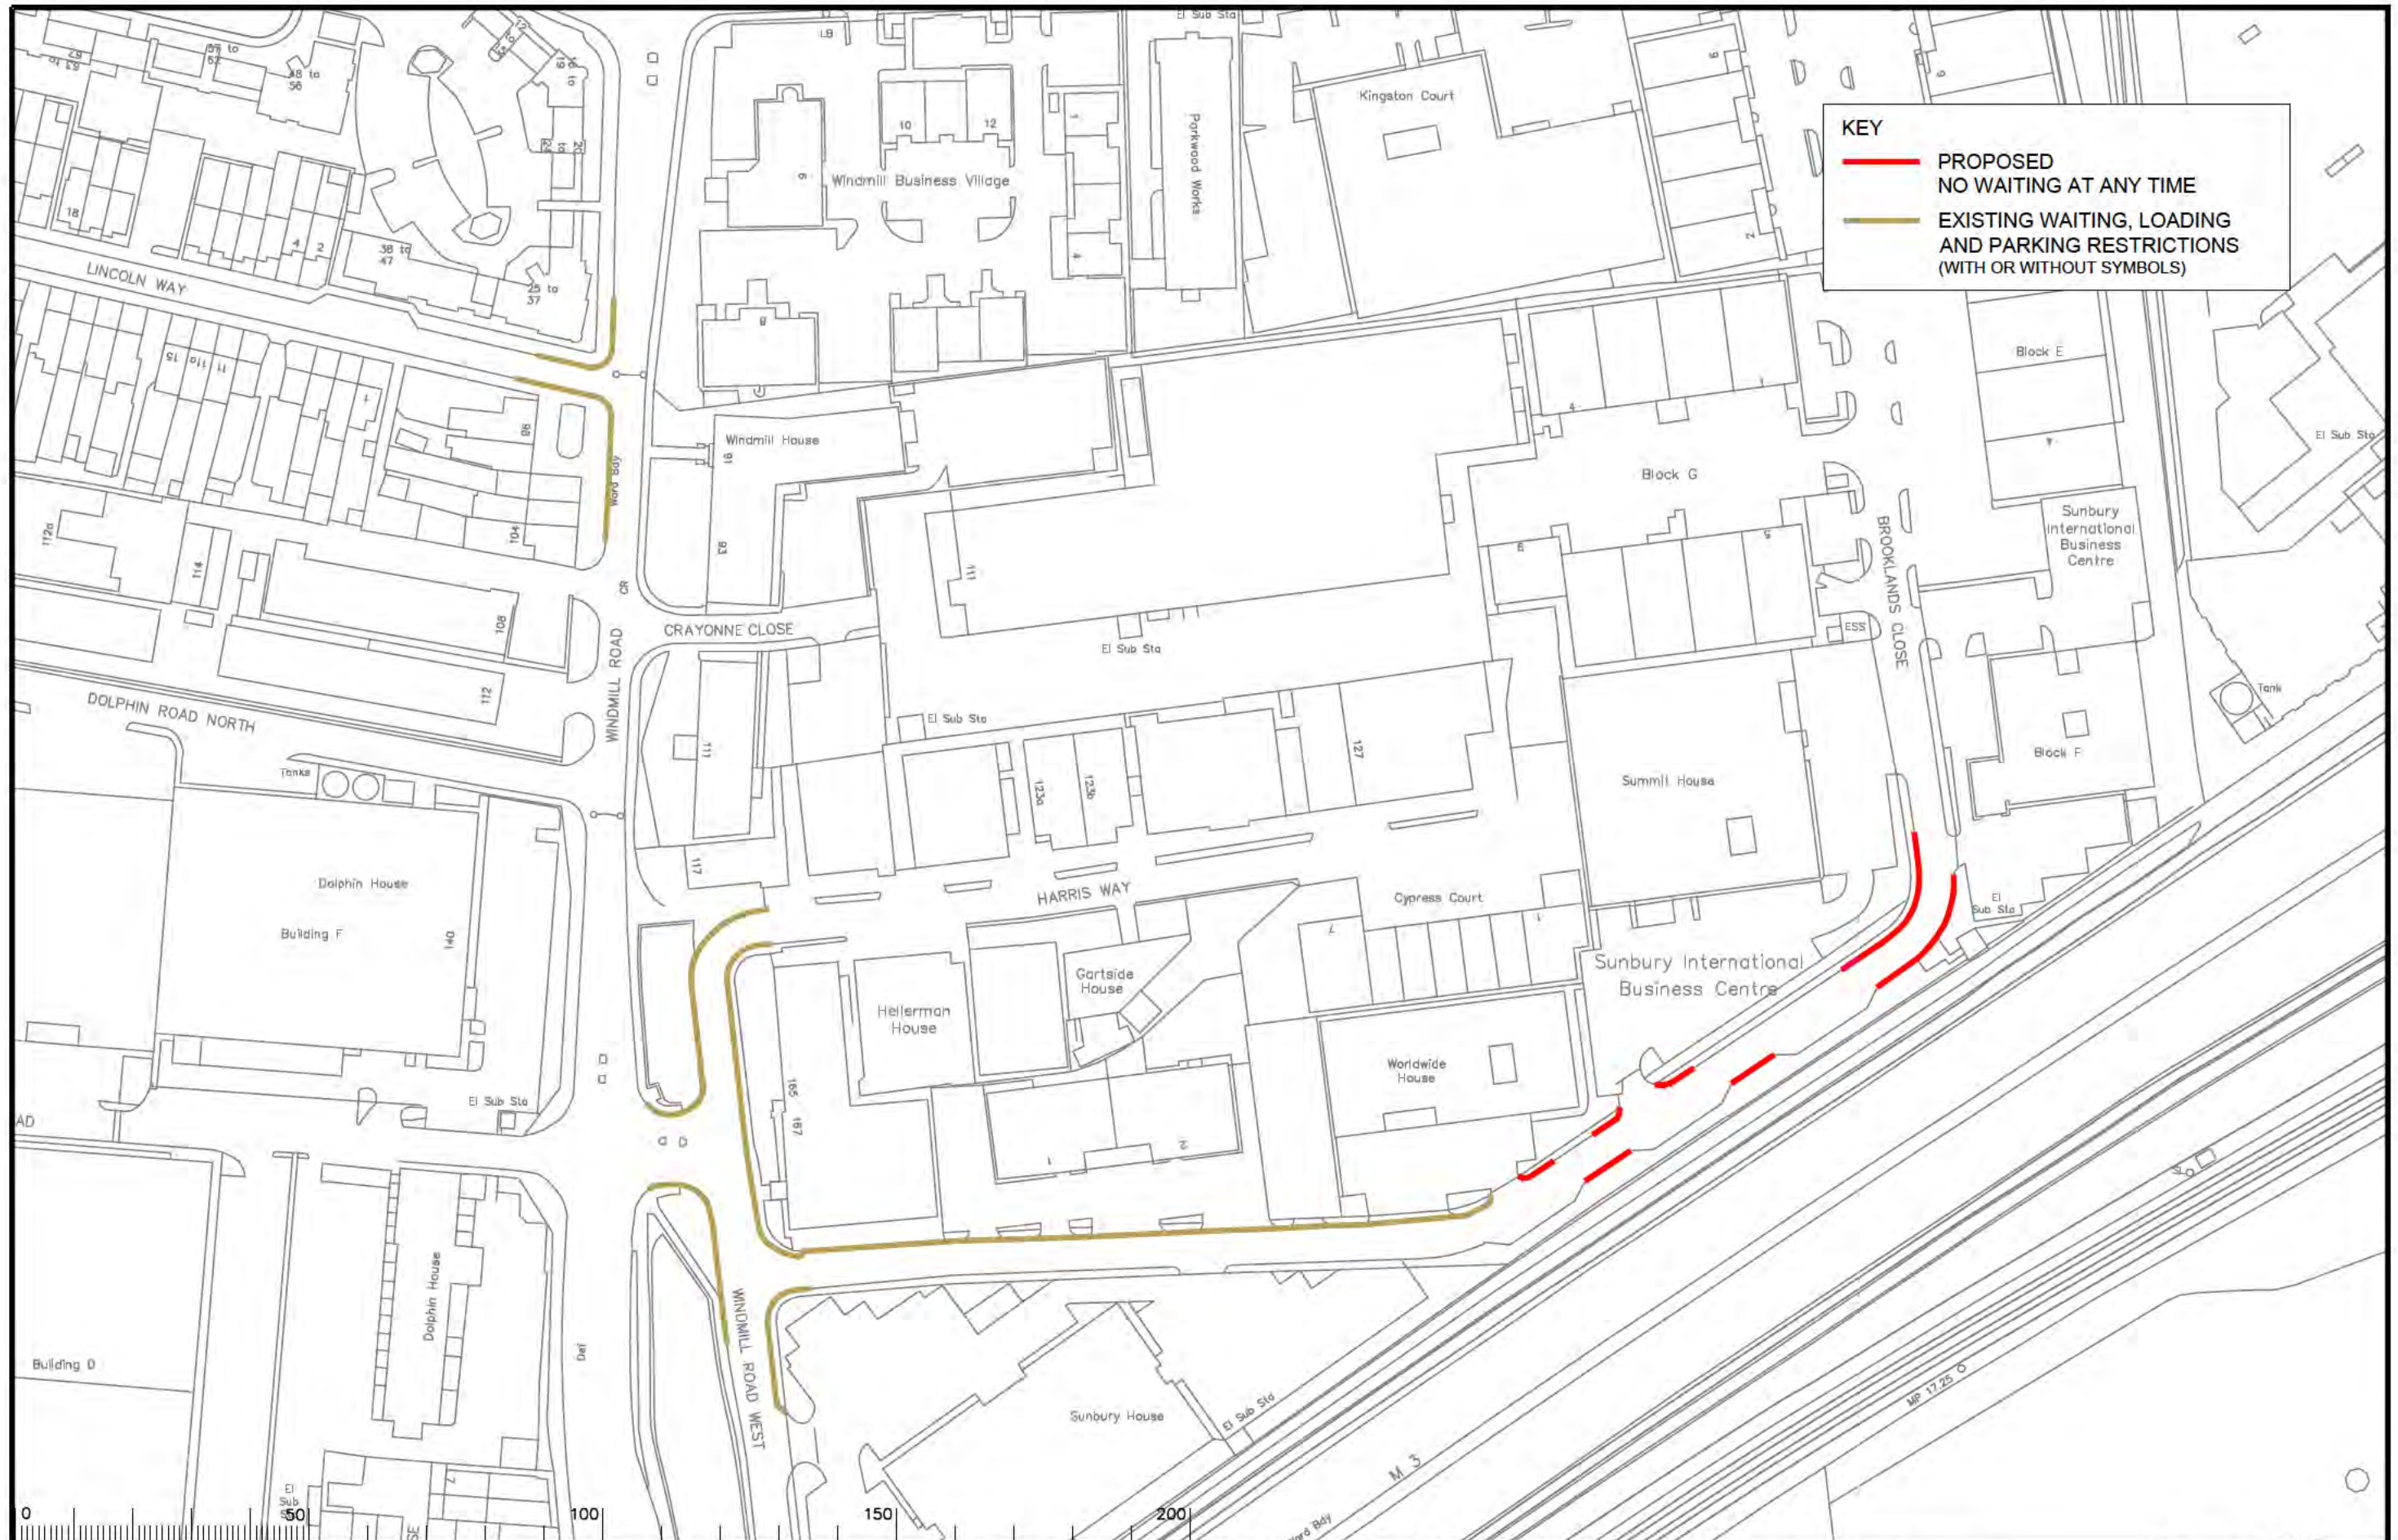

KEY

- PROPOSED NO WAITING AT ANY TIME
- EXISTING WAITING, LOADING AND PARKING RESTRICTIONS (WITH OR WITHOUT SYMBOLS)

Notes

| Rev. | Description | Drawn | Sig. | Date | Chkd | Sig. | Date | Appr | Sig. | Date |
|------|--------------------------------------|-------|------|----------|------|------|----------|------|------|----------|
| A | SHEET NUMBER AND TITLE AMENDED | SDC | SDC | 13.9.05 | TPC | TPC | 13.9.05 | TPC | TPC | 04.08 |
| B | LINE TYPES AMENDED AND SYMBOLS ADDED | SDC | SDC | 24.01.08 | TPC | TPC | 24.01.08 | TPC | TPC | 24.01.08 |
| C | RESTRICTIONS AND MAPPING AMENDED | CAH | CAH | 16.03 | SDC | SDC | 10.09 | TPC | TPC | 10.09 |
| D | RESTRICTIONS AMENDED | CAH | CAH | 09.16 | JAR | JAR | 09.16 | RL | RL | 09.16 |
| E | RESTRICTIONS AMENDED | CAH | CAH | 10.19 | JAR | JAR | 10.19 | DC | DC | 10.19 |
| F | RESTRICTIONS AMENDED | CAH | CAH | 10.20 | JAR | JAR | 10.20 | DC | DC | 10.20 |

Based upon the Ordnance Survey mapping with the permission of the Controller of Her Majesty's Stationery Office © Crown copyright. Unauthorised reproduction infringes Crown copyright and may lead to prosecution or civil proceedings.
 Surrey County Council, I.A. 2002/23 1999.
 Drawn by: JR, SDC, TPC
 Checked by originator: SDC
 Approved by: TPC
 Date: 02.05, 03.05, 03.05

Project: Borough of Spelthorne
 Sunbury
 Implemented Traffic Orders

SURREY COUNTY COUNCIL
 Sustainable Development
 Unit of Transport
 100/101 St. George's Way, Guildford, Surrey GU1 2EY

Project No. 3282/SP/EL
 Contract Sheet No. 0147
 Rev. F
 Classification: PROPOSAL

Scale: 1:1250



KEY

- PROPOSED NO WAITING AT ANY TIME
- EXISTING WAITING, LOADING AND PARKING RESTRICTIONS (WITH OR WITHOUT SYMBOLS)

Notes

| Rev. | Description | Drwn | Sig. | Date | Chkd | Sig. | Date | Appr | Sig. | Date |
|------|-------------------------------------|------|------|----------|------|------|----------|------|------|----------|
| A | SHEET NUMBER AND TITLE AMENDED | SDC | SDC | 13.9.05 | TPC | TPC | 13.9.05 | TPC | TPC | 04.06 |
| B | LINETYPES AMENDED AND SYMBOLS ADDED | SDC | SDC | 24.01.08 | TPC | TPC | 24.01.08 | TPC | TPC | 24.01.08 |
| C | RESTRICTIONS AND MAPPING AMENDED | CAH | CAH | 10.09 | SDC | SDC | 10.09 | TPC | TPC | 10.09 |
| D | RESTRICTIONS AMENDED | CAH | CAH | 10.20 | JAR | JAR | 10.20 | QC | QC | 10.20 |

| Rev. | Description | Drwn | Sig. | Date | Chkd | Sig. | Date | Appr | Sig. | Date |
|------|-------------------------------------|------|------|----------|------|------|----------|------|------|----------|
| A | SHEET NUMBER AND TITLE AMENDED | SDC | SDC | 13.9.05 | TPC | TPC | 13.9.05 | TPC | TPC | 04.06 |
| B | LINETYPES AMENDED AND SYMBOLS ADDED | SDC | SDC | 24.01.08 | TPC | TPC | 24.01.08 | TPC | TPC | 24.01.08 |
| C | RESTRICTIONS AND MAPPING AMENDED | CAH | CAH | 10.09 | SDC | SDC | 10.09 | TPC | TPC | 10.09 |
| D | RESTRICTIONS AMENDED | CAH | CAH | 10.20 | JAR | JAR | 10.20 | QC | QC | 10.20 |

North Point

Based upon the Ordnance Survey mapping with the permission of the Controller of Her Majesty's Stationery Office © Crown copyright. Unauthorised reproduction infringes Crown copyright and may lead to prosecution or civil proceedings.
Surrey County Council, 1.4.2009 10:00

Drawn by: JR, SDG, JAR, QC

Checked by: SDG, SDG, TPC

Approved by: TPC

Date: 02.05, 03.05, 03.05

Project: Borough of Spelthorne
Sunbury

Implemented Traffic Orders

Scale: 1:1250


Project No. 3282/SPEL

Contract Sheet No. 0135

Revision: D

Classification: PROPOSAL

SURREY COUNTY COUNCIL
Sustainable Development

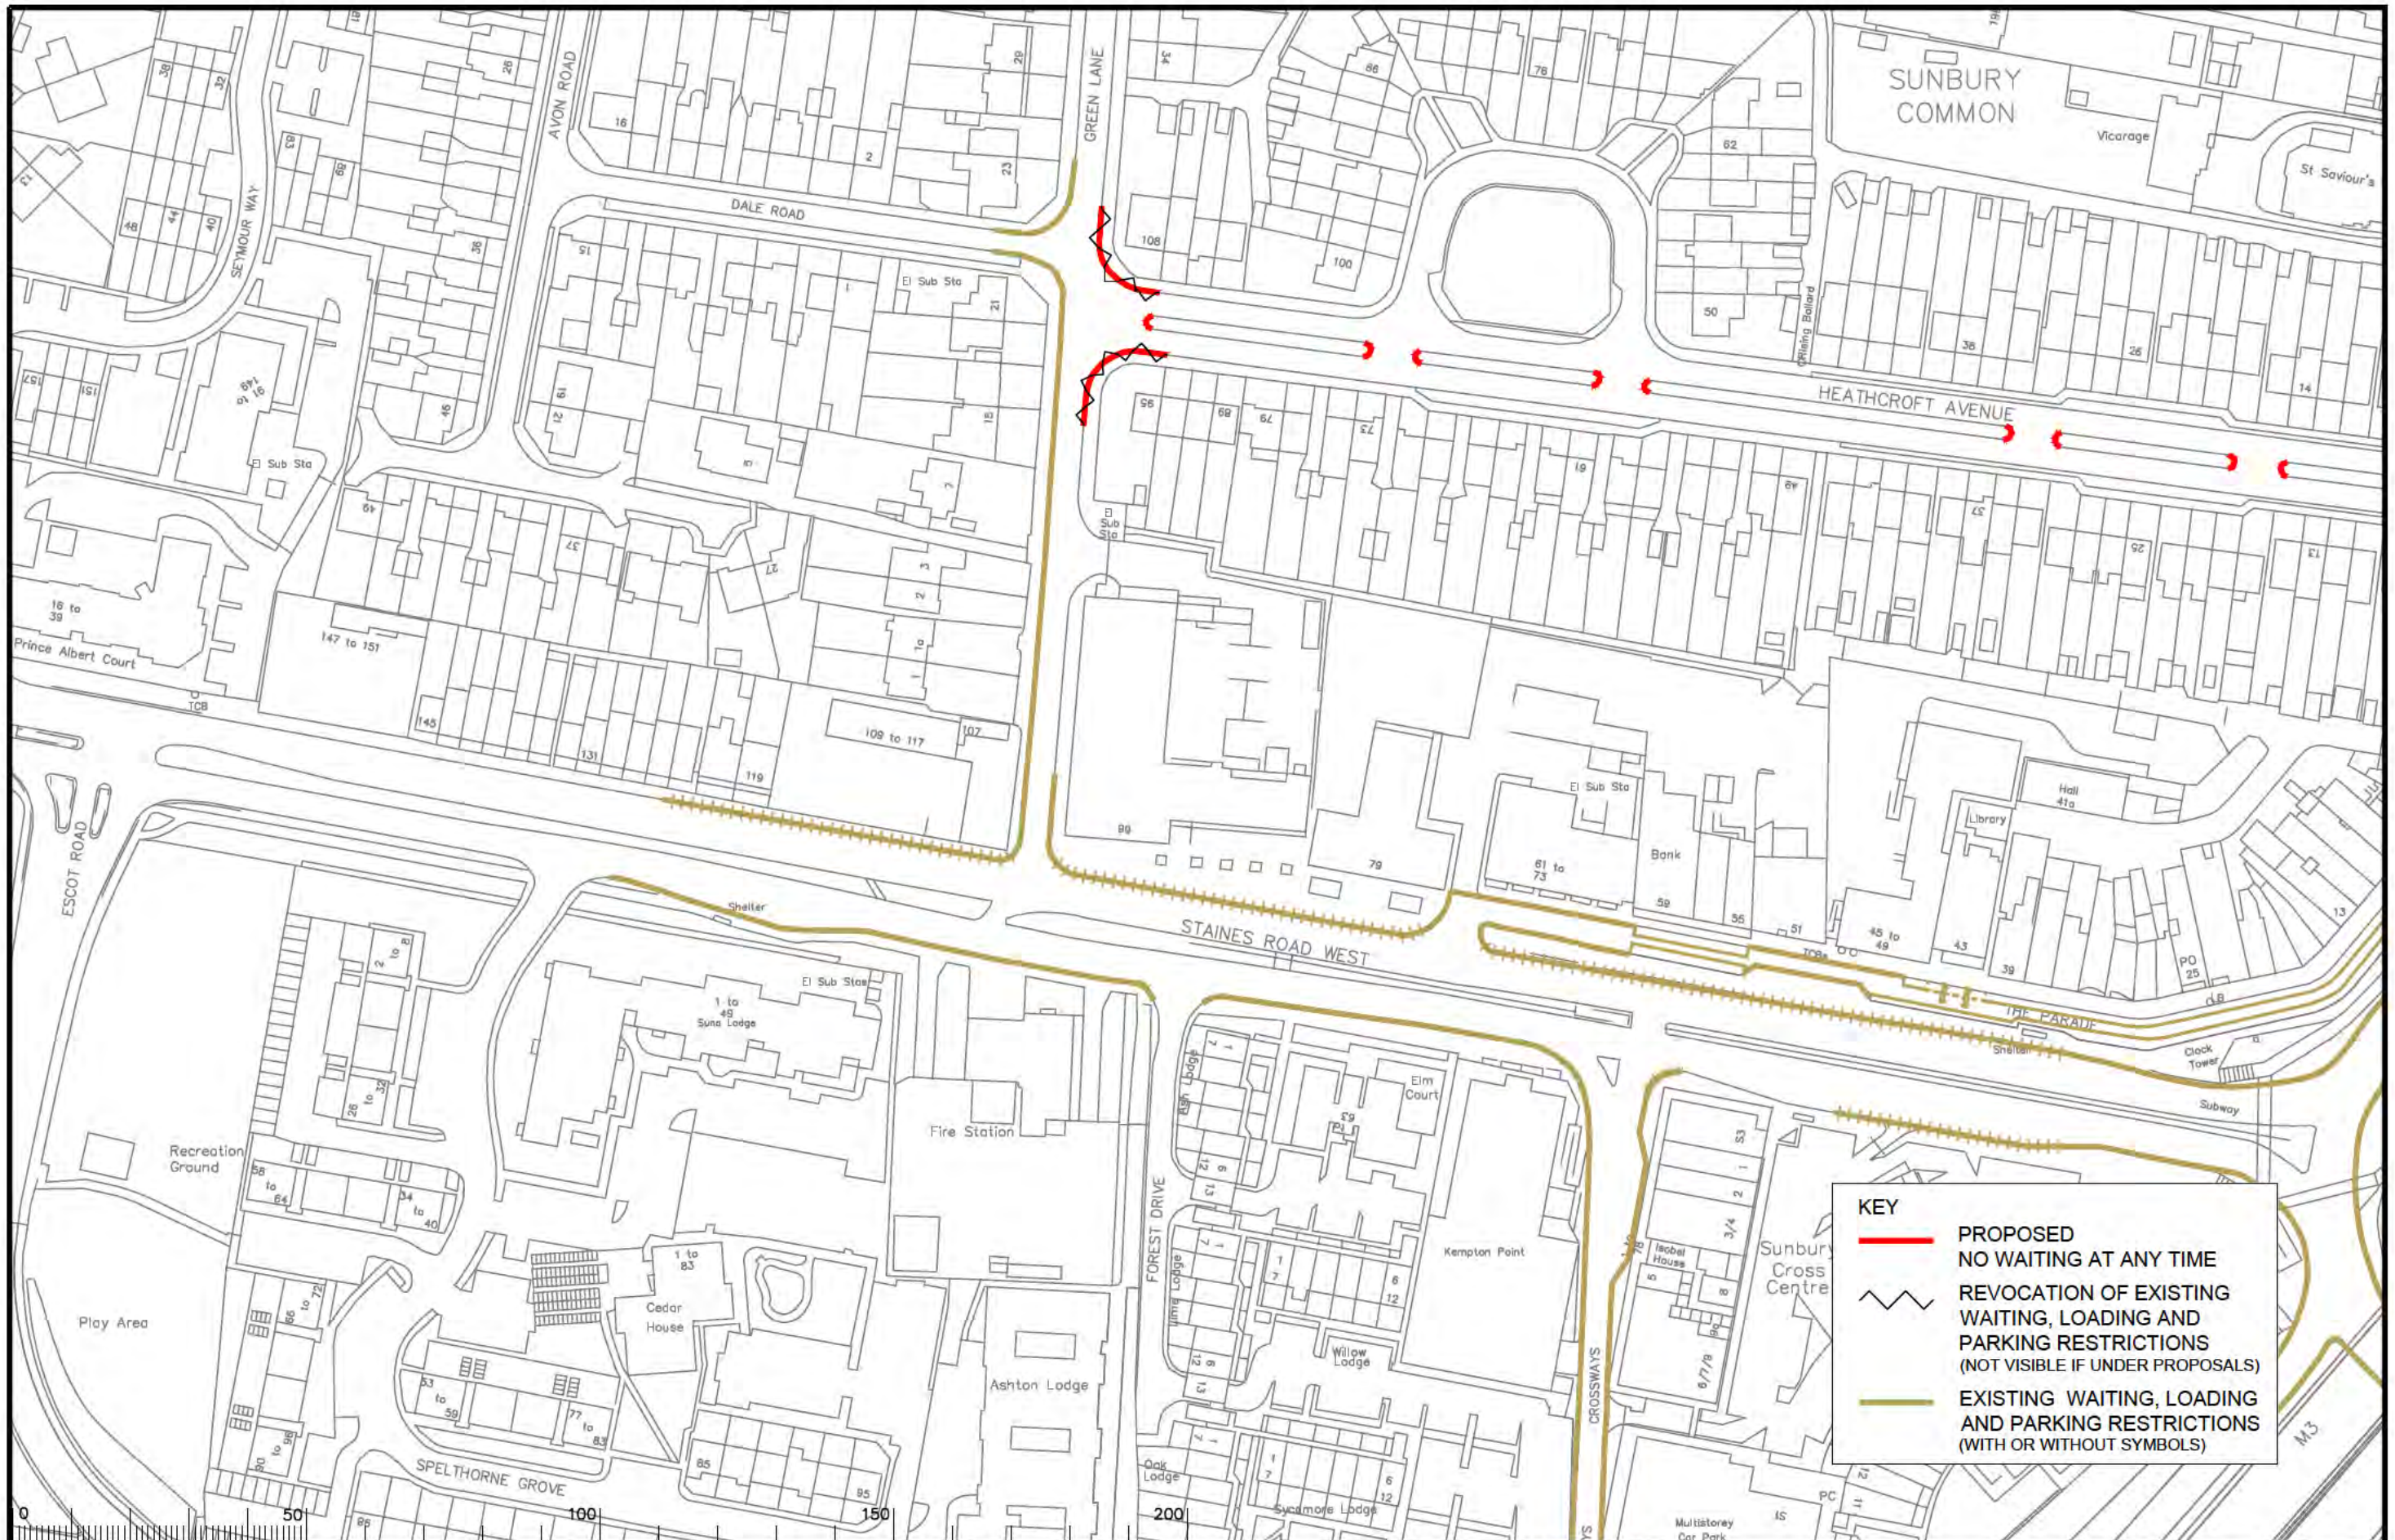

KEY

- PROPOSED NO WAITING AT ANY TIME
- REVOCATION OF EXISTING WAITING, LOADING AND PARKING RESTRICTIONS (NOT VISIBLE IF UNDER PROPOSALS)
- EXISTING WAITING, LOADING AND PARKING RESTRICTIONS (WITH OR WITHOUT SYMBOLS)

Notes

| Rev. | Description | Drwn | Sig. | Date | Chkd | Sig. | Date | Appr | Sig. | Date |
|------|--------------------------------------|------|------|----------|------|------|----------|------|------|----------|
| A | SHEET NUMBER AND TITLE AMENDED | SDC | SDC | 13.9.05 | TPC | TPC | 13.9.05 | TPC | TPC | 04.06 |
| B | ADDED RESTRICTIONS TO THE HAVEN | AJM | AJM | 01.02.07 | TPC | TPC | 02.07 | TPC | TPC | 02.07 |
| C | LINE TYPES AMENDED AND SYMBOLS ADDED | SDC | SDC | 24.01.08 | TPC | TPC | 24.01.08 | TPC | TPC | 24.01.08 |
| D | RESTRICTIONS AMENDED | CAH | CAH | 10.09 | SDC | SDC | 10.09 | TPC | TPC | 10.09 |
| E | RESTRICTIONS AMENDED | CAH | CAH | 07.11 | JAR | JAR | 07.11 | TPC | TPC | 07.11 |
| F | RESTRICTIONS AMENDED | CAH | CAH | 02.14 | JAR | JAR | 02.14 | RH | RH | 02.14 |
| G | RESTRICTIONS AMENDED | CAH | CAH | 09.16 | JAR | JAR | 09.16 | RH | RH | 09.16 |
| H | RESTRICTIONS AMENDED | CAH | CAH | 10.20 | JAR | JAR | 10.20 | DC | DC | 10.20 |

| Drwn | Sig. | Date | Chkd | Sig. | Date | Appr | Sig. | Date |
|------|------|----------|------|------|----------|------|------|----------|
| SDC | SDC | 13.9.05 | TPC | TPC | 13.9.05 | TPC | TPC | 04.06 |
| AJM | AJM | 01.02.07 | TPC | TPC | 02.07 | TPC | TPC | 02.07 |
| SDC | SDC | 24.01.08 | TPC | TPC | 24.01.08 | TPC | TPC | 24.01.08 |
| CAH | CAH | 10.09 | SDC | SDC | 10.09 | TPC | TPC | 10.09 |
| CAH | CAH | 07.11 | JAR | JAR | 07.11 | TPC | TPC | 07.11 |
| CAH | CAH | 02.14 | JAR | JAR | 02.14 | RH | RH | 02.14 |
| CAH | CAH | 09.16 | JAR | JAR | 09.16 | RH | RH | 09.16 |
| CAH | CAH | 10.20 | JAR | JAR | 10.20 | DC | DC | 10.20 |

North Point

Based upon the Ordnance Survey mapping with the permission of the Controller of Her Majesty's Stationery Office © Crown copyright. Unauthorised reproduction infringes Crown copyright and may lead to prosecution or civil proceedings.
Surrey County Council, 1.4.2002/22 1000.
Drawn by: JR, Sig: JR, Date: 02.05
Checked by originator: SDC, Sig: SDC, Date: 03.05
Approved by: TPC, Sig: TPC, Date: 03.05

Project: Borough of Spelthorne
Sunbury
Implemented Traffic Orders

Project No. 3282/SPEL
Contract Sheet No. 0137
Rev. H
Classification: PROPOSAL

SURREY COUNTY COUNCIL
Sustainable Development
Head of Transportation
1st Floor, 1000 High Street, Guildford, Surrey GU1 2AA

SHEET OF