


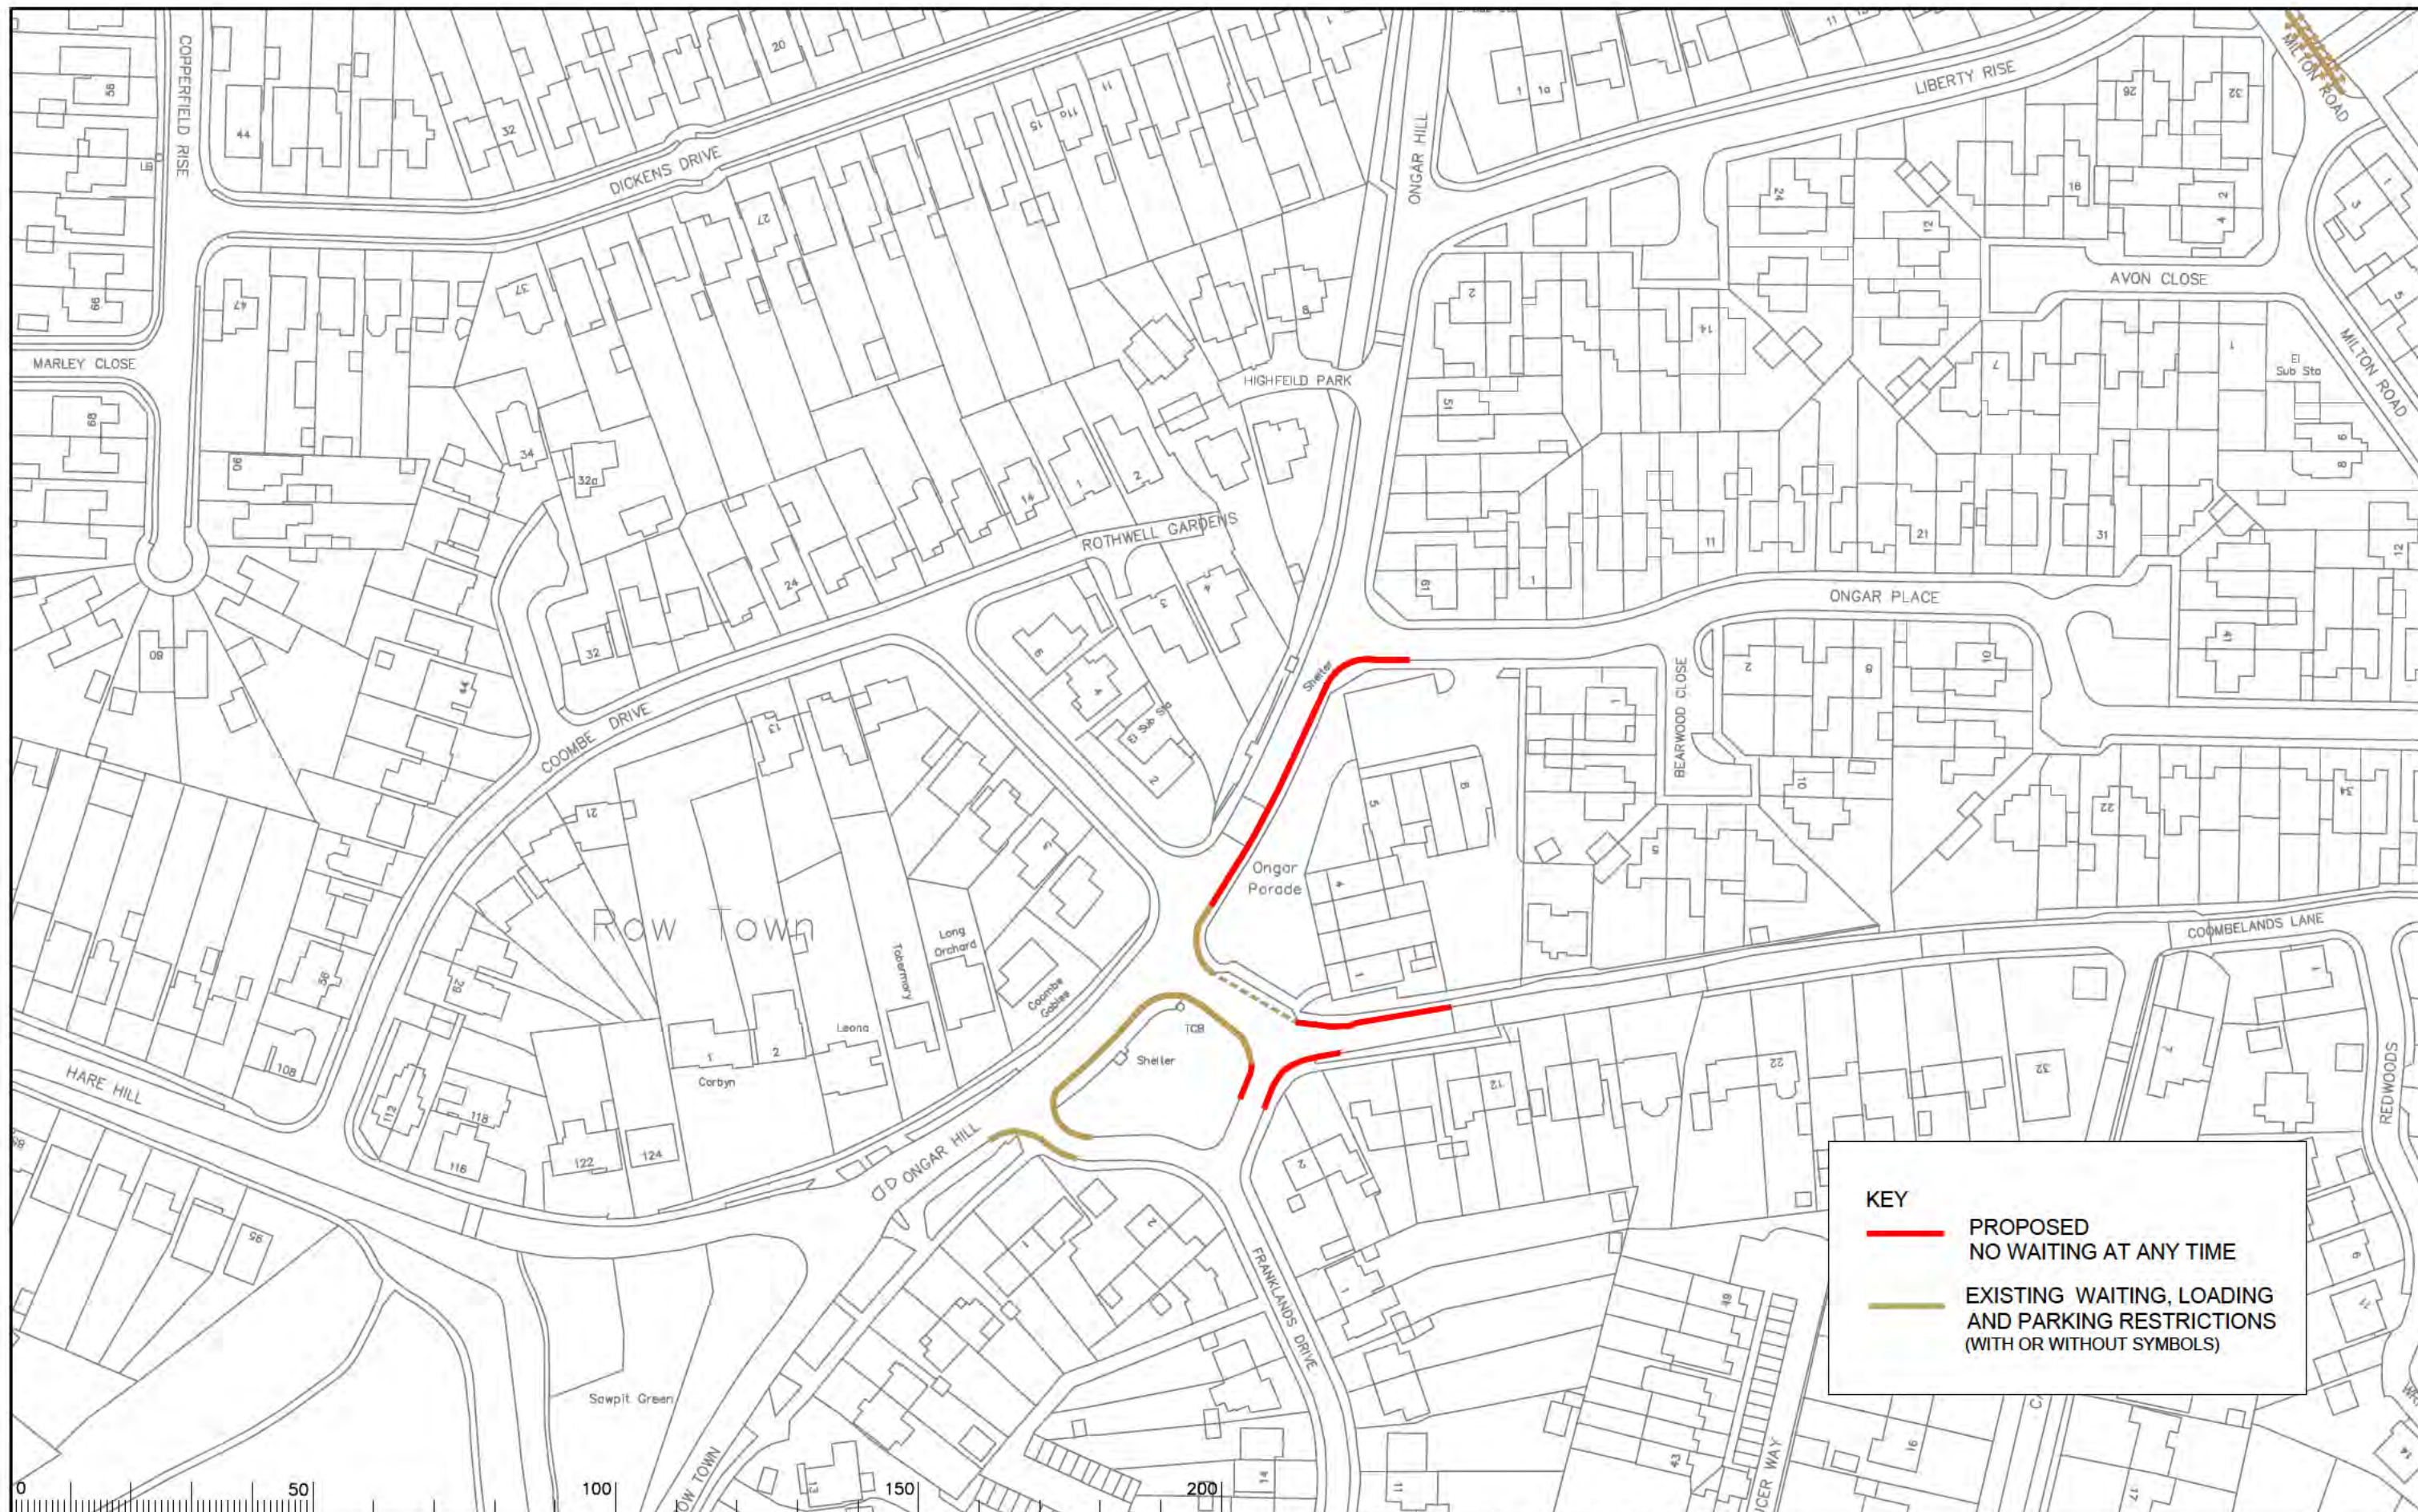

KEY

 **PROPOSED
NO WAITING AT ANY TIME**

 **EXISTING WAITING, LOADING
AND PARKING RESTRICTIONS
(WITH OR WITHOUT SYMBOLS)**

Notes

Rev.	Description	Drwn	Sig.	Date	Chkd	Sig.	Date	Appr.	Sig.	Date
A	RESTRICTIONS AMENDED	RB	RB	08.22	PW	PW	08.22	DC	DC	08.22

Scale 1:1250

North Point



Based upon the Ordnance Survey mapping with the permission of the Controller of Her Majesty's Stationary Office. © Crown copyright. Unauthorised reproduction infringes Crown copyright and may lead to prosecution or civil proceedings. Surrey County Council LA 078873 1906.

Drawn by: CAH Sig. CAH Date 04.16

Checked by: JAR Sig. JAR Date 04.16

Approved by: RH Sig. RH Date 04.16

Project: RUNNYMEDE DPE
WOODHAM and NEW HAW DIVISION

Drawing: IMPLEMENTED TRAFFIC ORDERS
ROW TOWN

SHEET 01




SURREY
COUNTY COUNCIL

Project No. 3282/RUN

Contract Sheet No. 3282_59

Rev. A

Classification: PROPOSAL

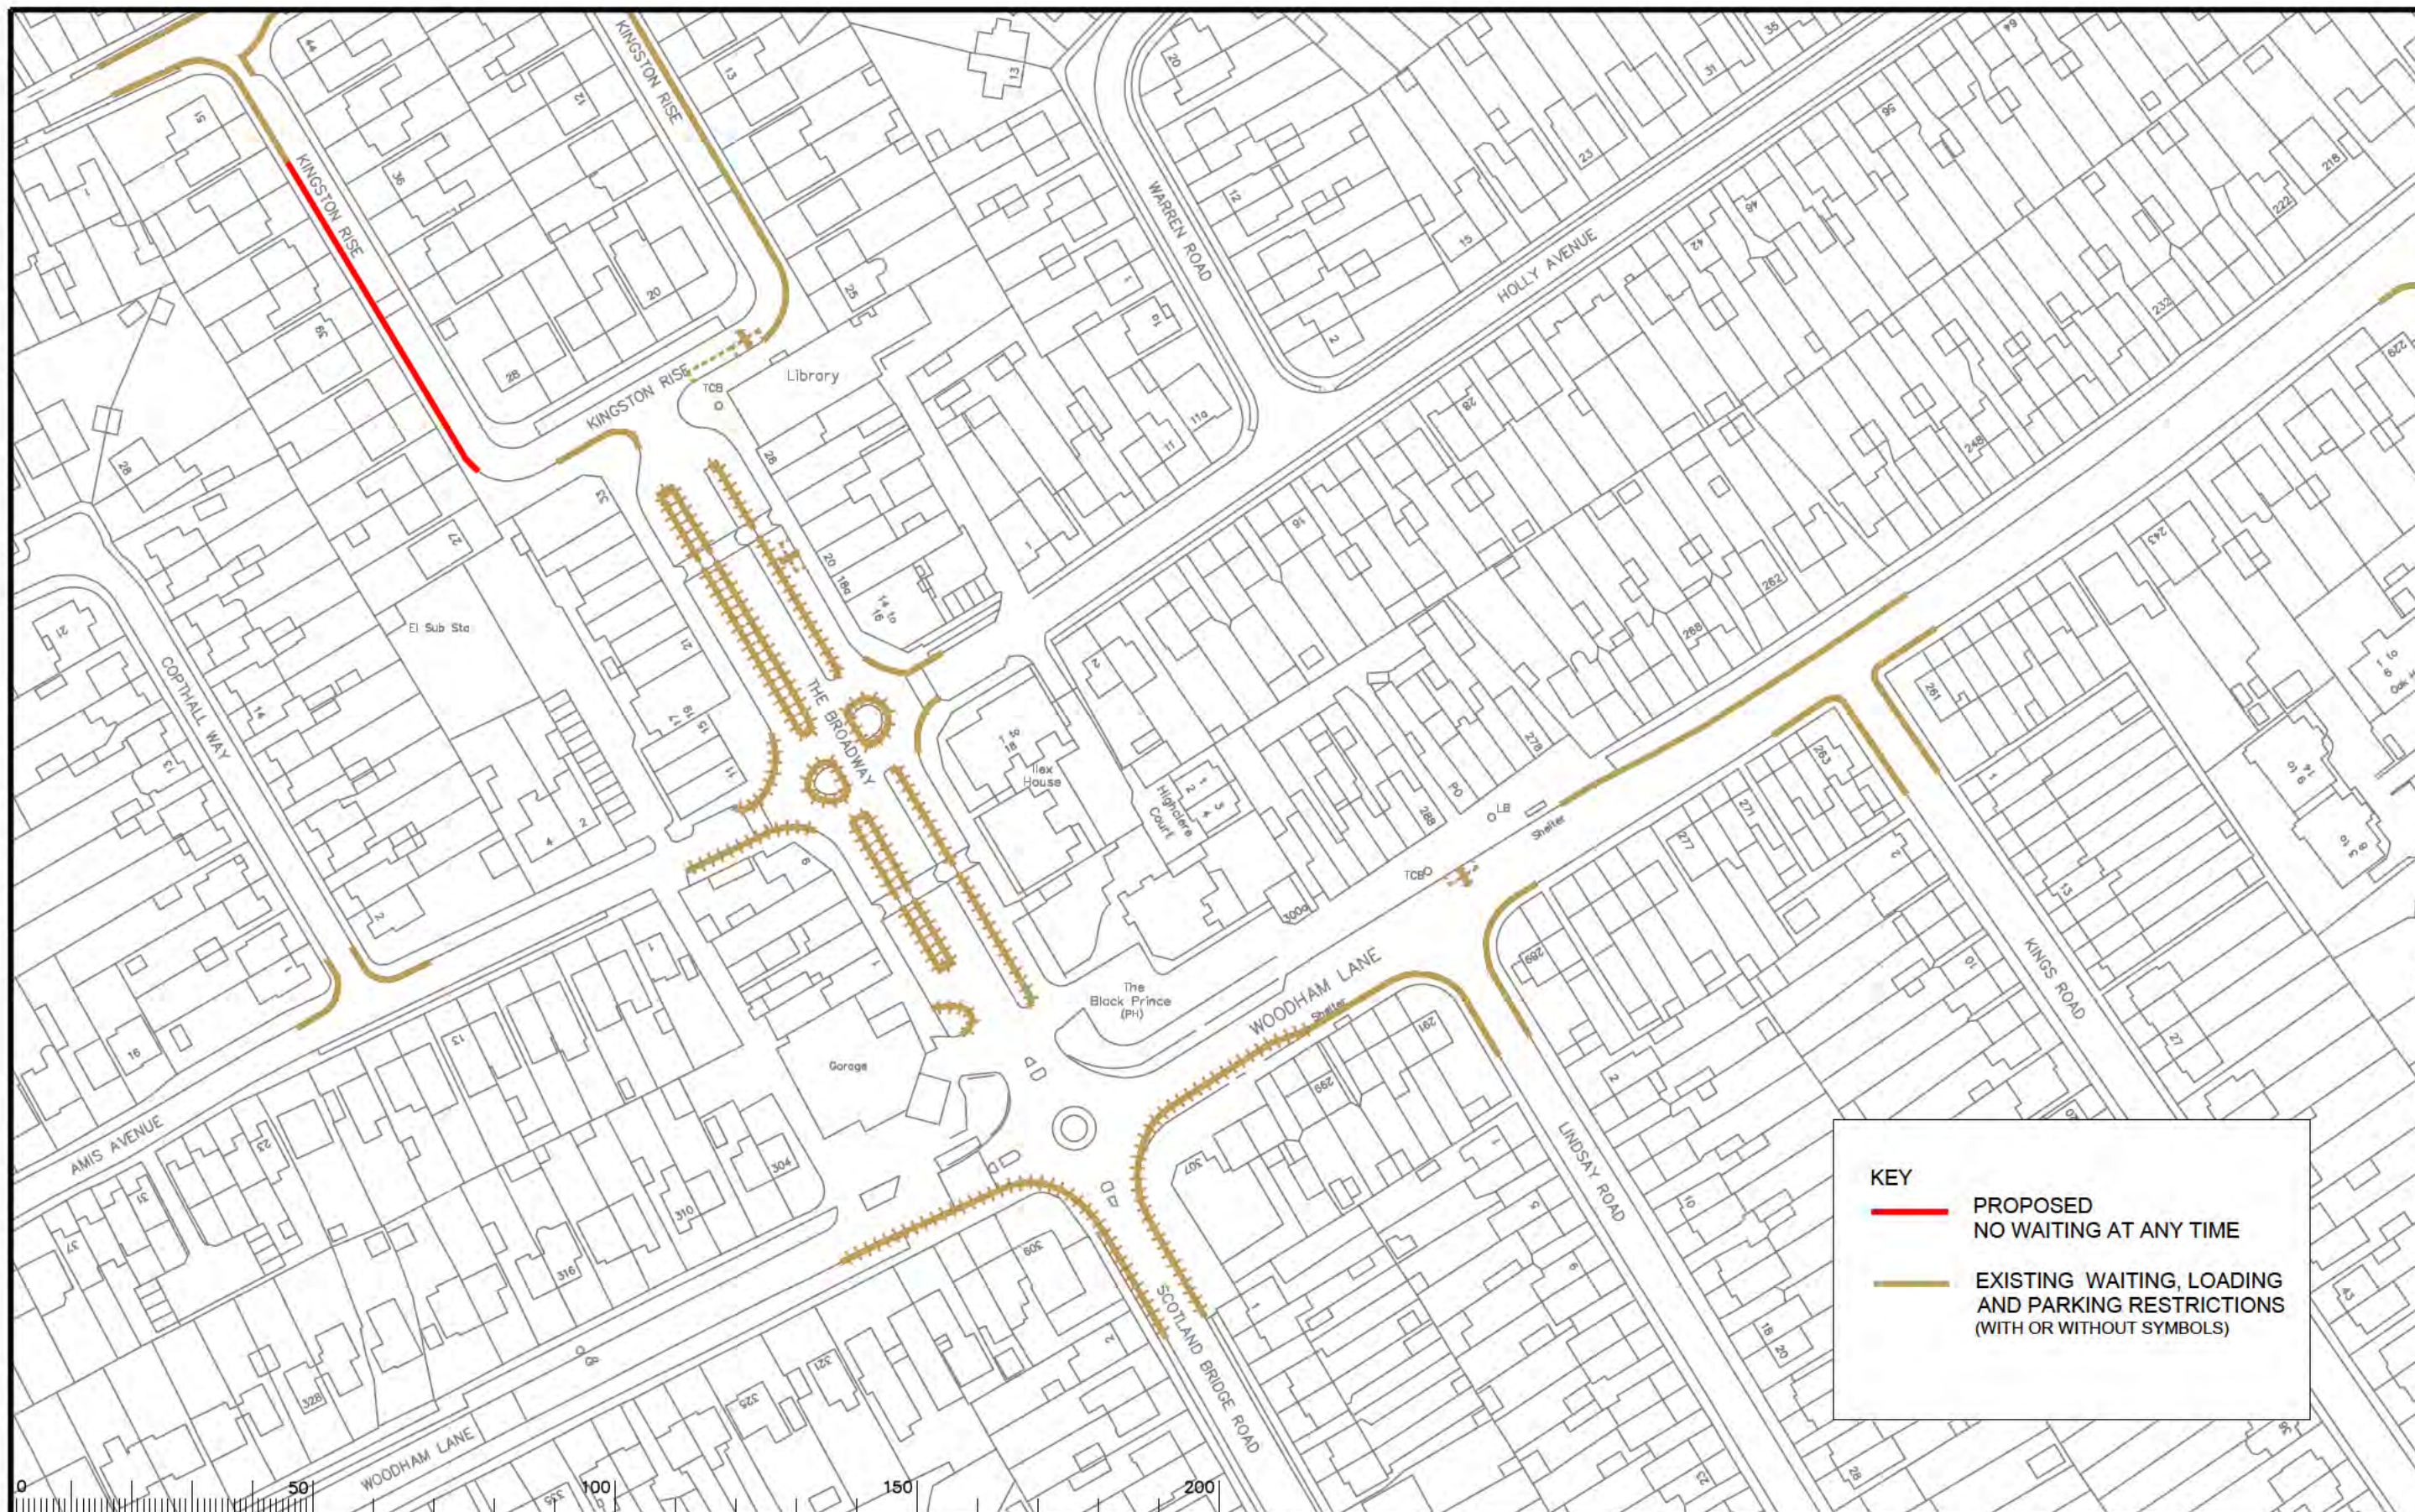

KEY

PROPOSED
NO WAITING AT ANY TIME

EXISTING WAITING, LOADING
AND PARKING RESTRICTIONS
(WITH OR WITHOUT SYMBOLS)

Notes

Rev.	Description	Drwn	Sig.	Date	Chkd	Sig.	Date	Appr	Sig.	Date
A	RESTRICTIONS AMENDED	CAH	CAH	02.16	JAR	JAR	02.16	RH	RH	02.16
B	RESTRICTIONS AMENDED	CAH	CAH	07.17	JAR	JAR	07.17	RH	RH	07.17
C	RESTRICTIONS AMENDED	CAH	CAH	08.18	PW	PW	08.18	DC	DC	08.18
D	RESTRICTIONS AMENDED	CAH	CAH	10.19	PW	PW	10.19	DC	DC	10.19
E	RESTRICTIONS AMENDED	CAH	CAH	05.21	PW	PW	05.21	DC	DC	05.21
F	RESTRICTIONS AMENDED	RB	RB	02.22	PW	PW	02.22	DC	DC	02.22
G	RESTRICTIONS AMENDED	RB	RB	02.22	PW	PW	02.22	DC	DC	02.22

Scale 1:1250

North Point


Based upon the Ordnance Survey mapping with the permission of the Controller of Her Majesty's Stationery Office © Crown copyright. Unauthorised reproduction infringes Crown copyright and may lead to prosecution or civil proceedings.
Surrey County Council LA 090722 1000.
Drawn by RB Sig. RB Date 02.22
Checked by originator PW Sig. PW Date 02.22
Approved by RH Sig. RH Date 02.22


Project
RUNNYMEDE DPE
WOODHAM AND NEW HAW DIVISION
Drawing
IMPLEMENTED TRAFFIC ORDERS
WOODHAM
SHEET 01

SURREY
COUNTY COUNCIL

Project No.
3282
Contract
Sheet No.
3282_65
Rev.
G
Classification
PROPOSAL

A3

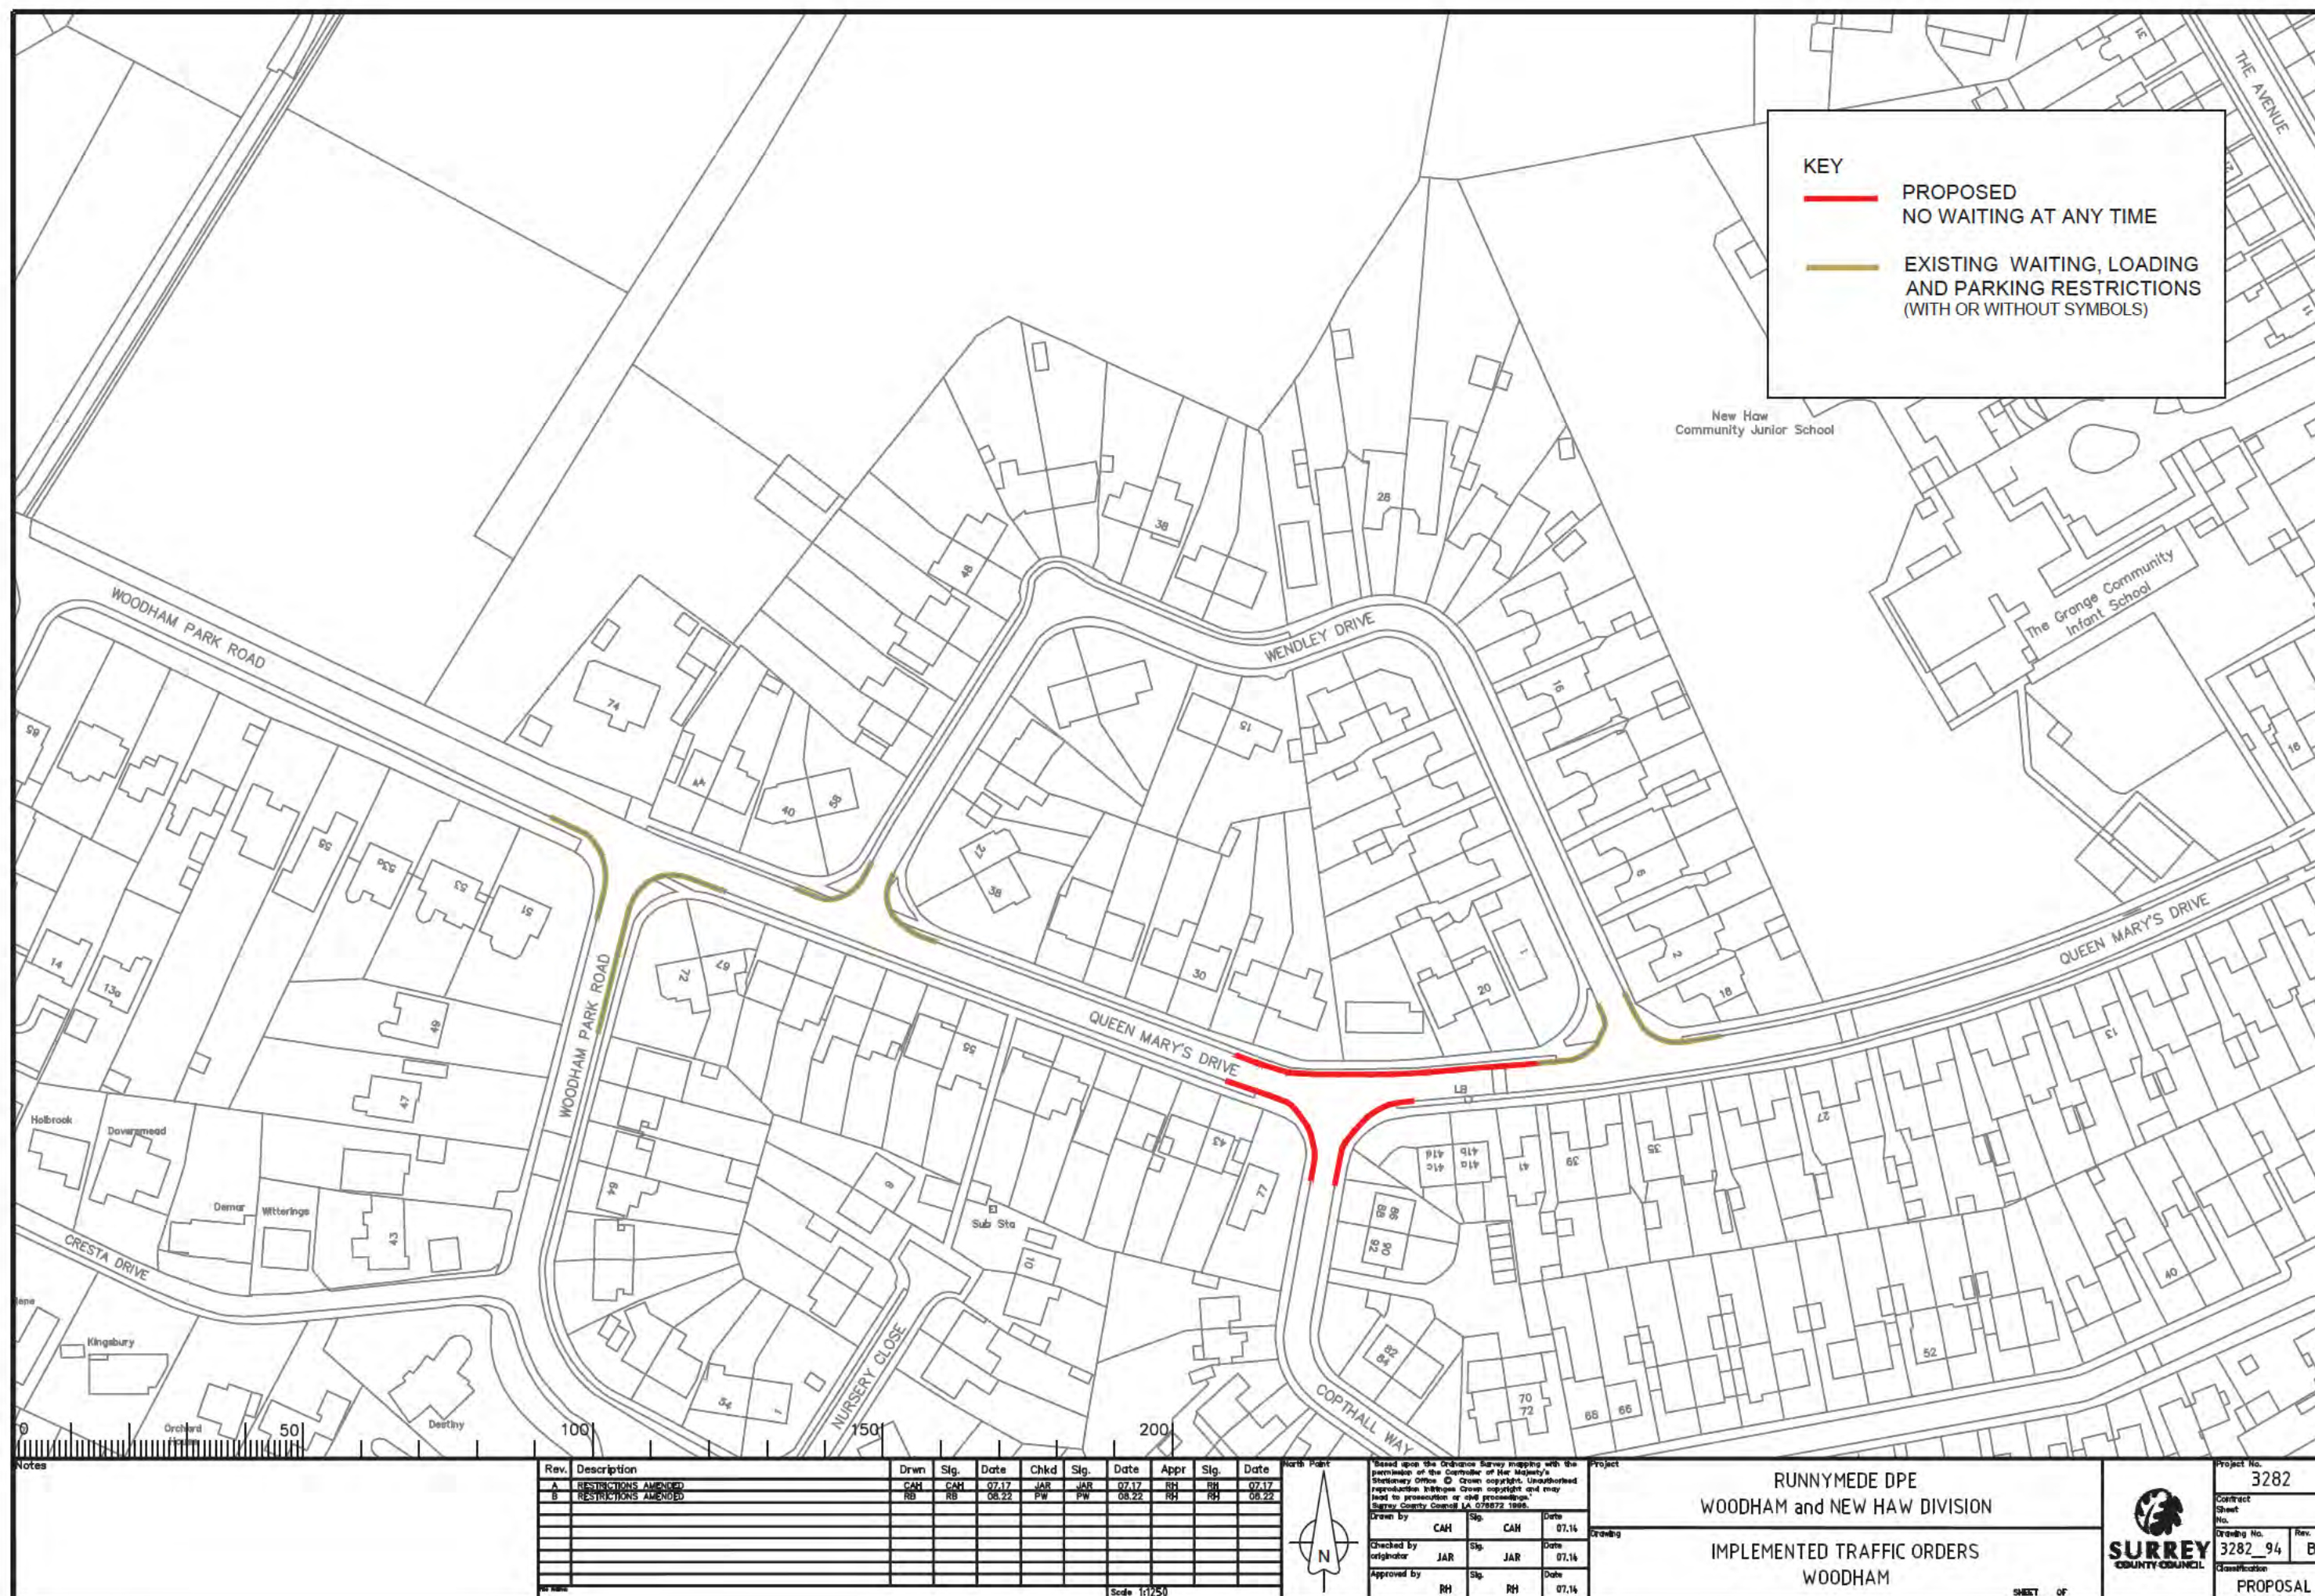

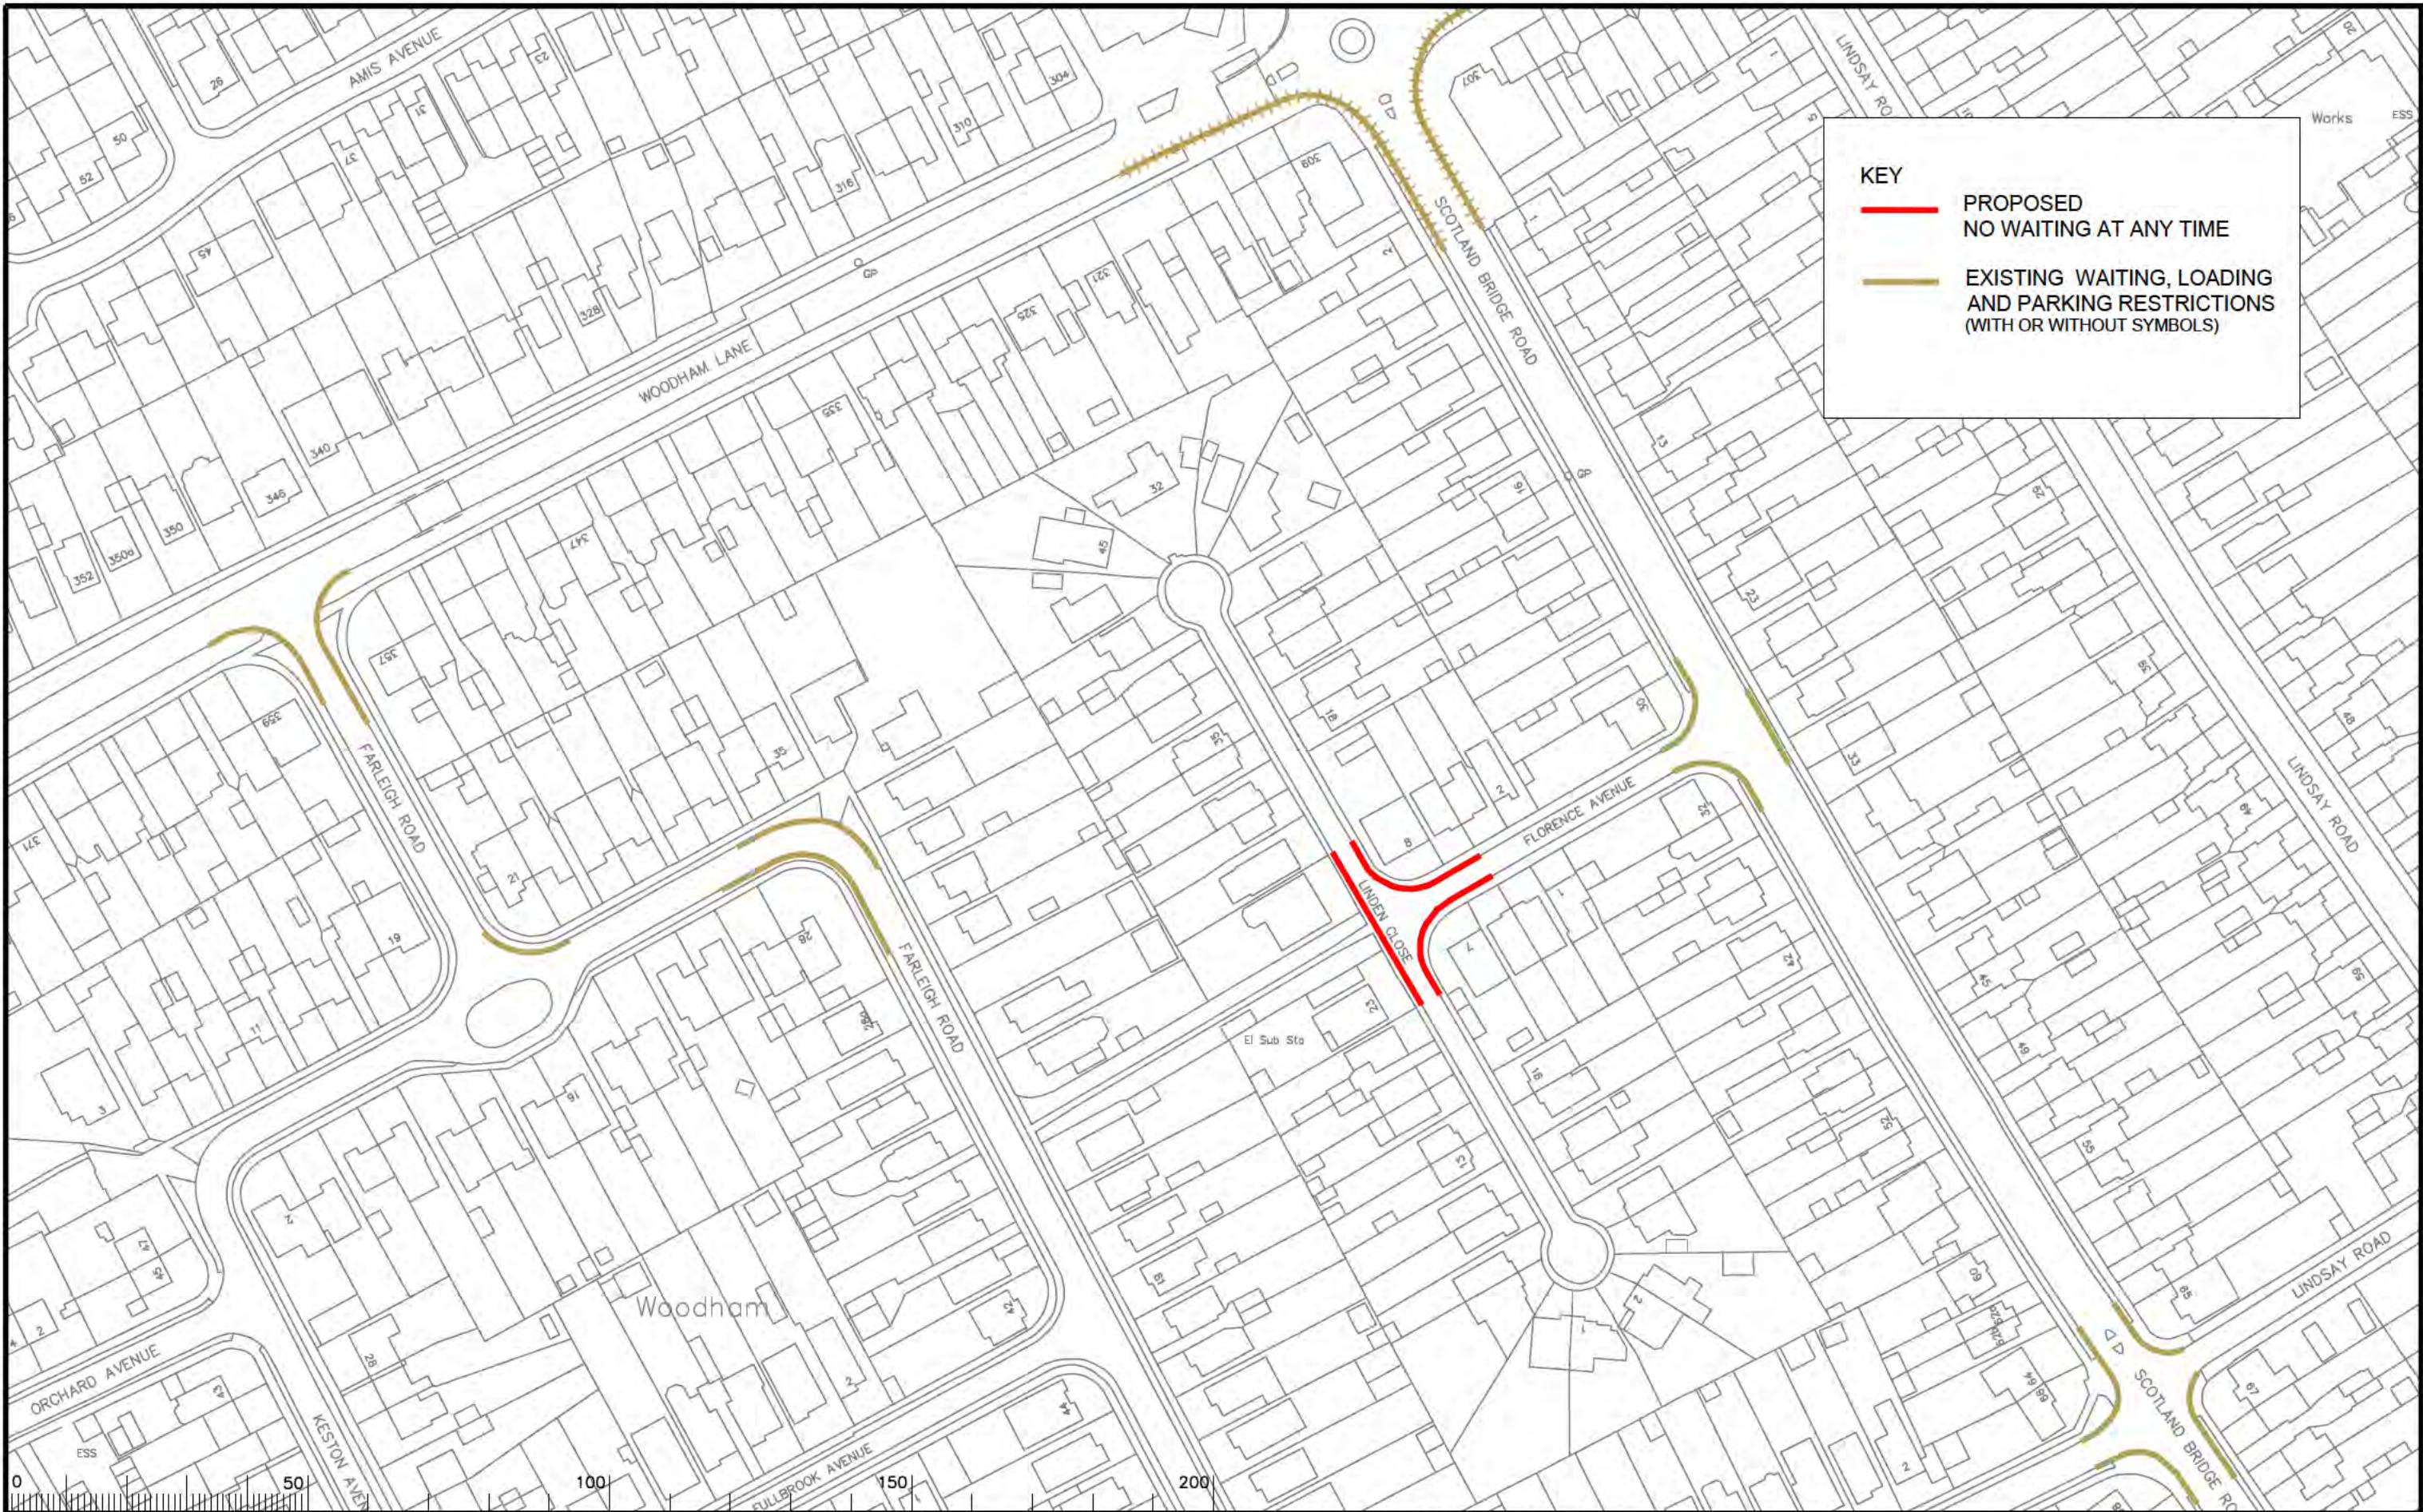

KEY

PROPOSED
NO WAITING AT ANY TIME

EXISTING WAITING, LOADING
AND PARKING RESTRICTIONS
(WITH OR WITHOUT SYMBOLS)

Notes

Rev.	Description	Drwn	Sig.	Date	Chkd	Sig.	Date	Appr	Sig.	Date
A	RESTRICTIONS AMENDED	CAH	CAH	10.19	PW	PW	10.19	DC	DC	10.19
B	RESTRICTIONS AMENDED	CAH	CAH	05.21	PW	PW	05.21	DC	DC	05.21
C	RESTRICTIONS AMENDED	RB	RB	02.22	PW	PW	02.22	DC	DC	02.22
D	RESTRICTIONS AMENDED	RB	RB	08.22	PW	PW	08.22	DC	DC	08.22

North Point

Based upon the Ordnance Survey mapping with the permission of the Controller of Her Majesty's Stationery Office. © Crown copyright. Unauthorised reproduction infringes Crown copyright and may lead to prosecution or civil proceedings. Surrey County Council LA 078873 1995.

Drawn by RB Sig. RB Date 02.22

Checked by originator PW Sig. PW Date 02.22

Approved by RH Sig. RH Date 02.22

Project

RUNNYMEDE DPE
WOODHAM AND NEW HAW DIVISION

Implemented Traffic Orders
WOODHAM

SHEET OF


SURREY
COUNTY COUNCIL

Project No.
3282

Contract Sheet No.
3282_95

Rev.
D

Classification
PROPOSAL

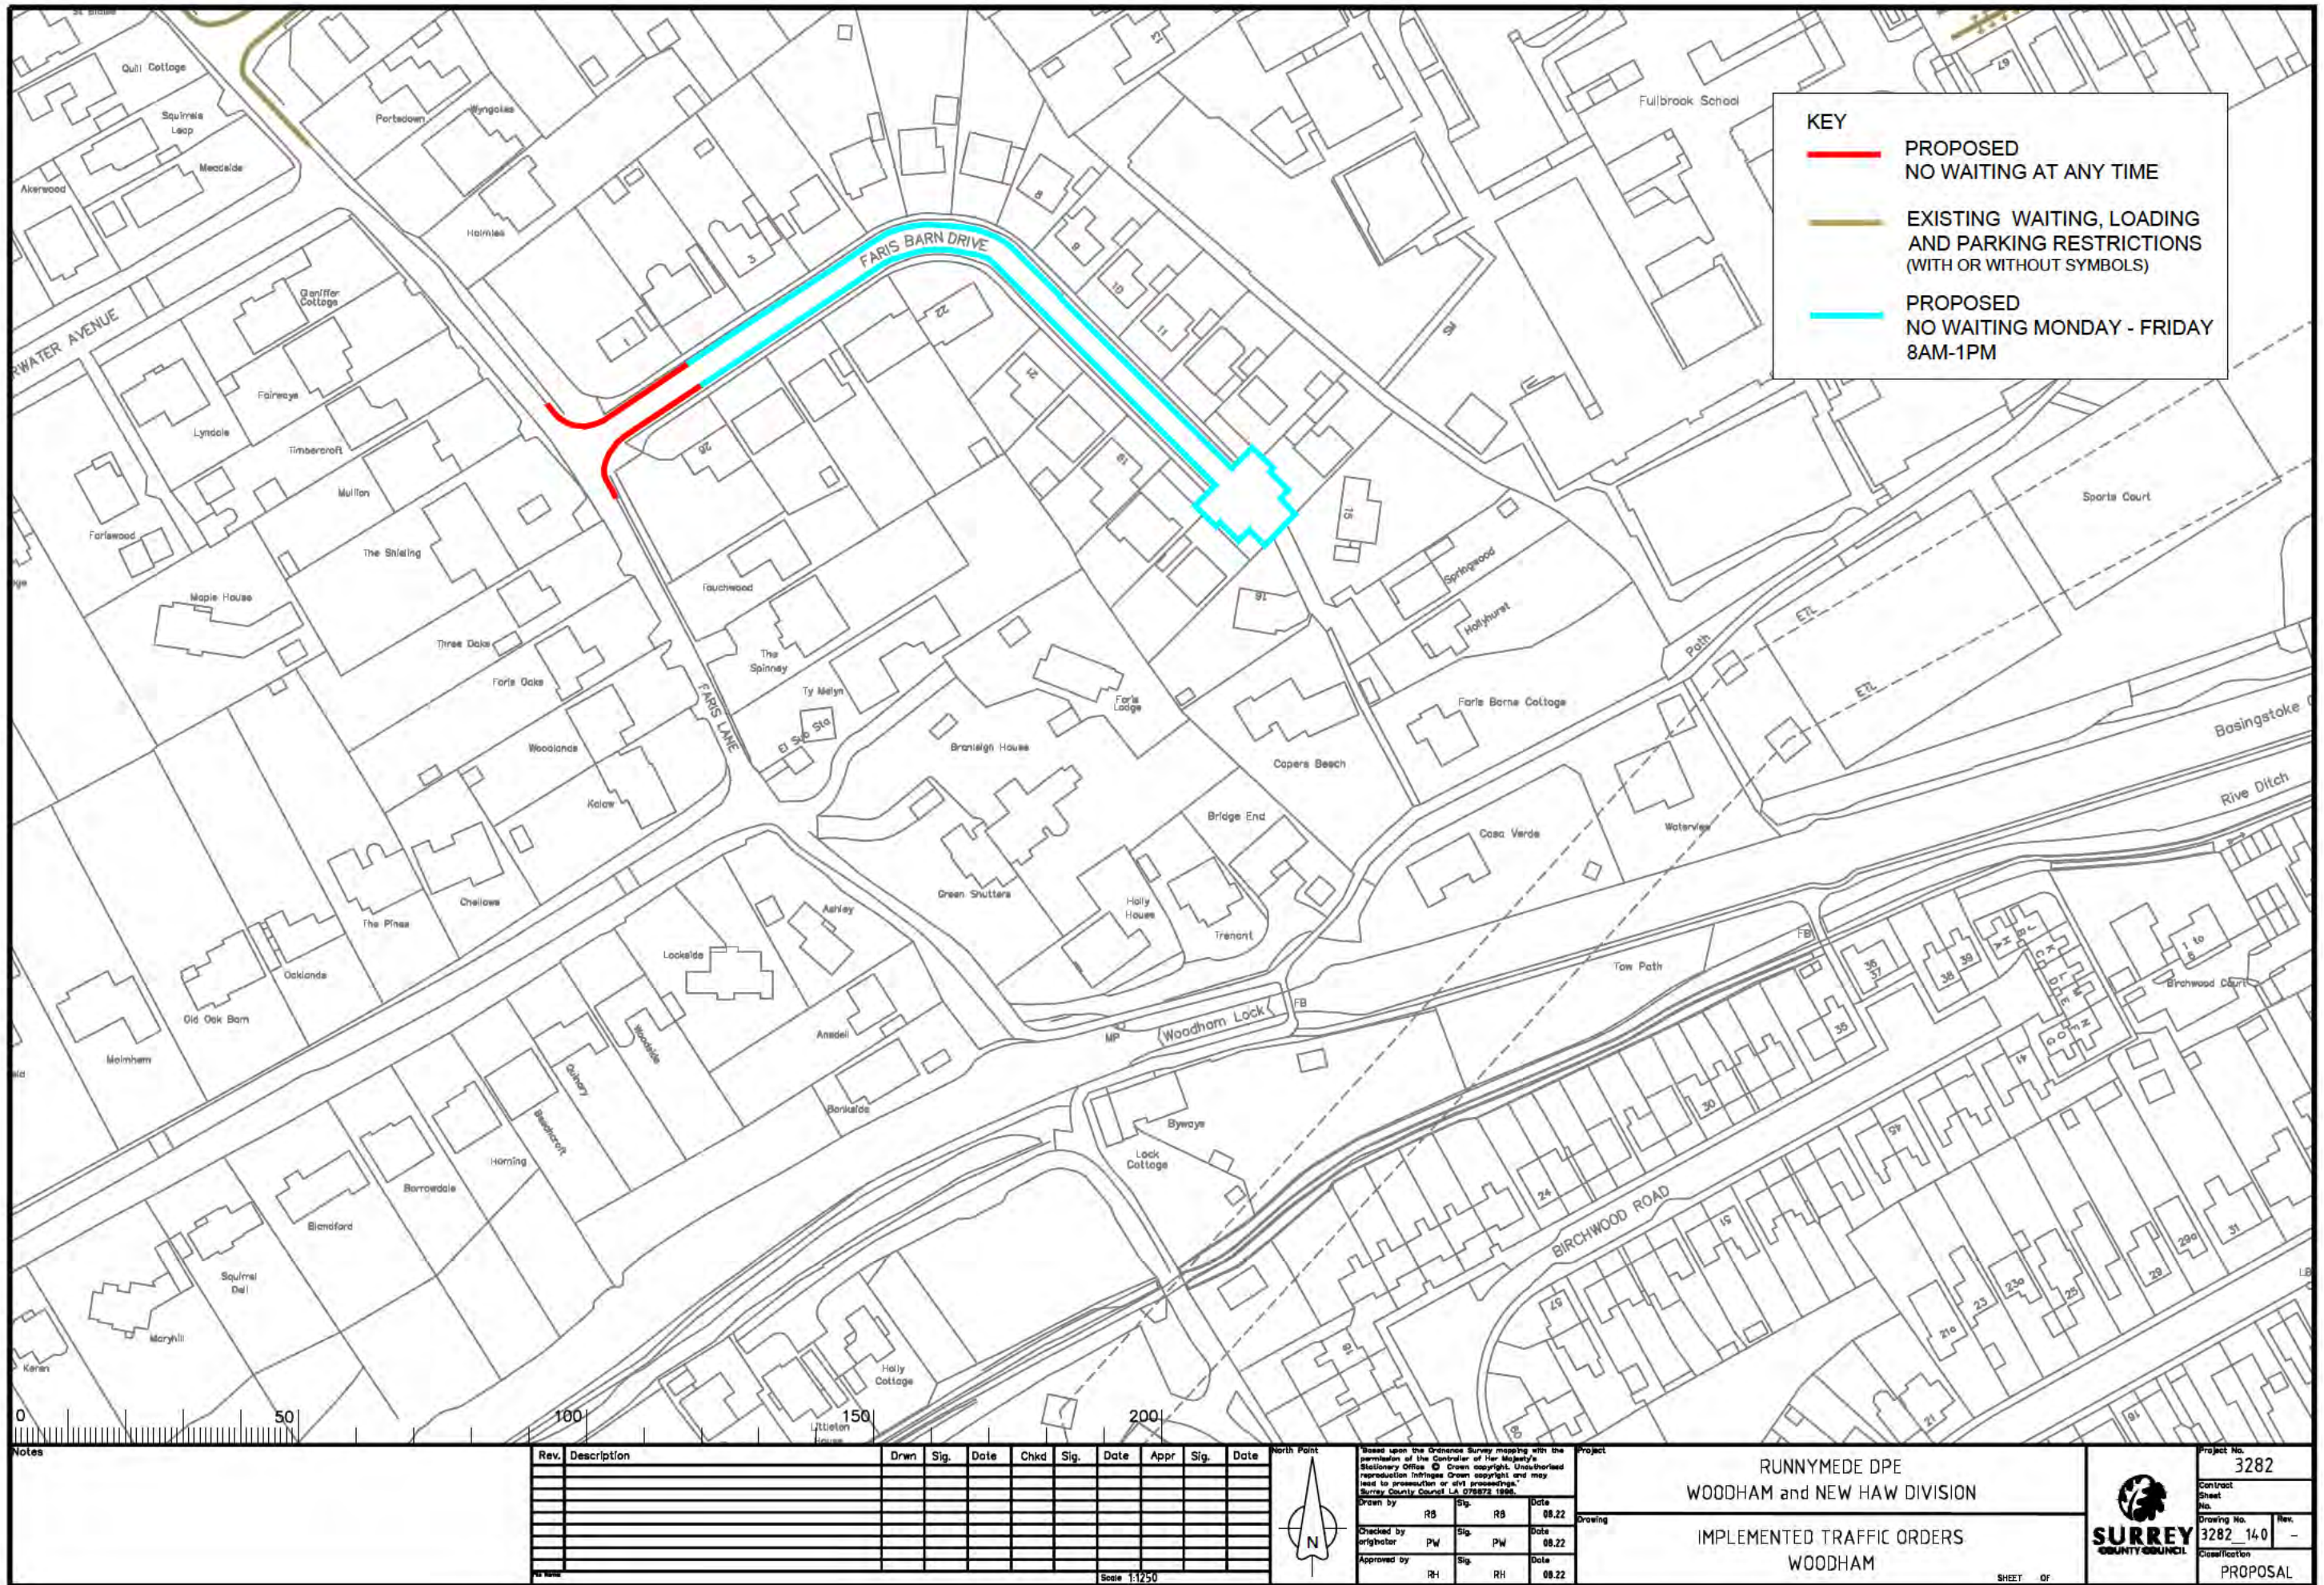

KEY

- PROPOSED NO WAITING AT ANY TIME
- EXISTING WAITING, LOADING AND PARKING RESTRICTIONS (WITH OR WITHOUT SYMBOLS)
- PROPOSED NO WAITING MONDAY - FRIDAY 8AM-1PM

Notes

Rev.	Description	Drwn	Sig.	Date	Chkd	Sig.	Date	Appr	Sig.	Date

Rev.	Description	Drwn	Sig.	Date	Chkd	Sig.	Date	Appr	Sig.	Date

North Point

Based upon the Ordnance Survey mapping with the permission of the Controller of Her Majesty's Stationery Office. Crown copyright. Unauthorised reproduction infringes Crown copyright and may lead to prosecution or civil proceedings. Surrey County Council LA 076575 1999.

Drawn by	RB	Sig.	RB	Date	08.22
Checked by	PW	Sig.	PW	Date	08.22
Approved by	RH	Sig.	RH	Date	08.22

Project

RUNNYMEDE DPE
WOODHAM and NEW HAW DIVISION

Drawing

IMPLEMENTED TRAFFIC ORDERS
WOODHAM

SHEET OF

SURREY
COUNTY COUNCIL

Project No.	3282
Contract Sheet No.	
Drawing No.	3282 140
Rev.	-
Classification	PROPOSAL