
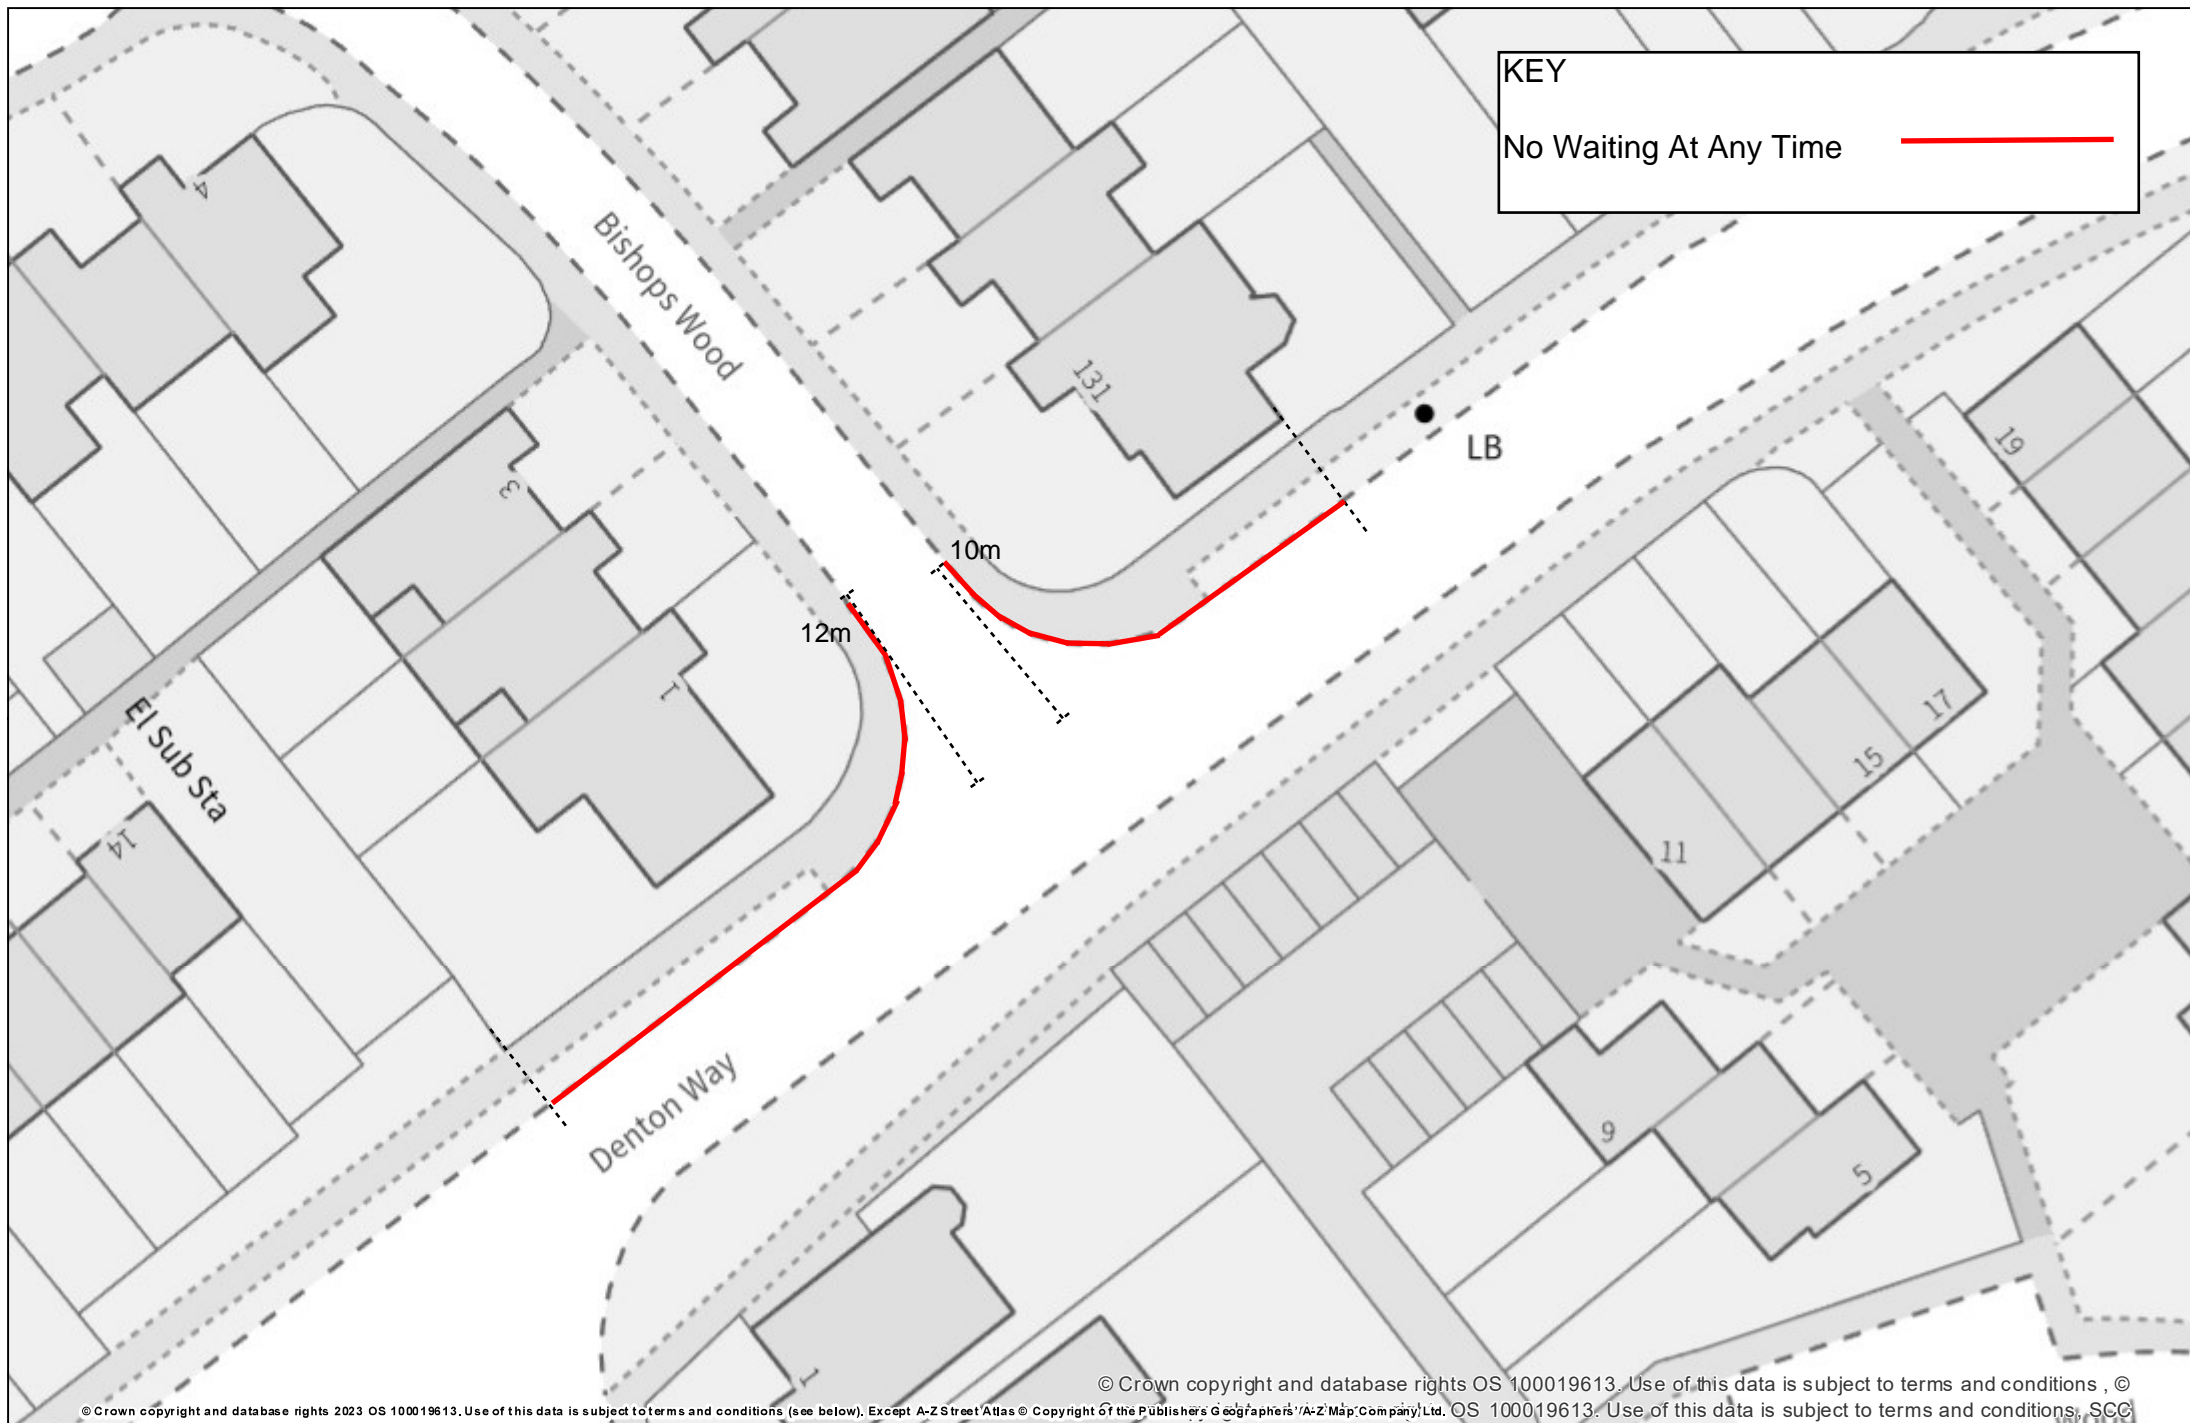


KEY

No Waiting At Any Time 



© Crown copyright and database rights 2023 OS 100019613. Use of this data is subject to terms and conditions (see below). Except A-Z Street Atlas © Copyright of the Publishers Geographers 'A-Z' Map Company Ltd. OS 100019613. Use of this data is subject to terms and conditions, SCC




Drawing KGW 01

Printed By: Double-click to edit
 Printed On:
 Project No:
 Scale: 1:413 Original Size A4

Denton Way junction with Bishops Wood



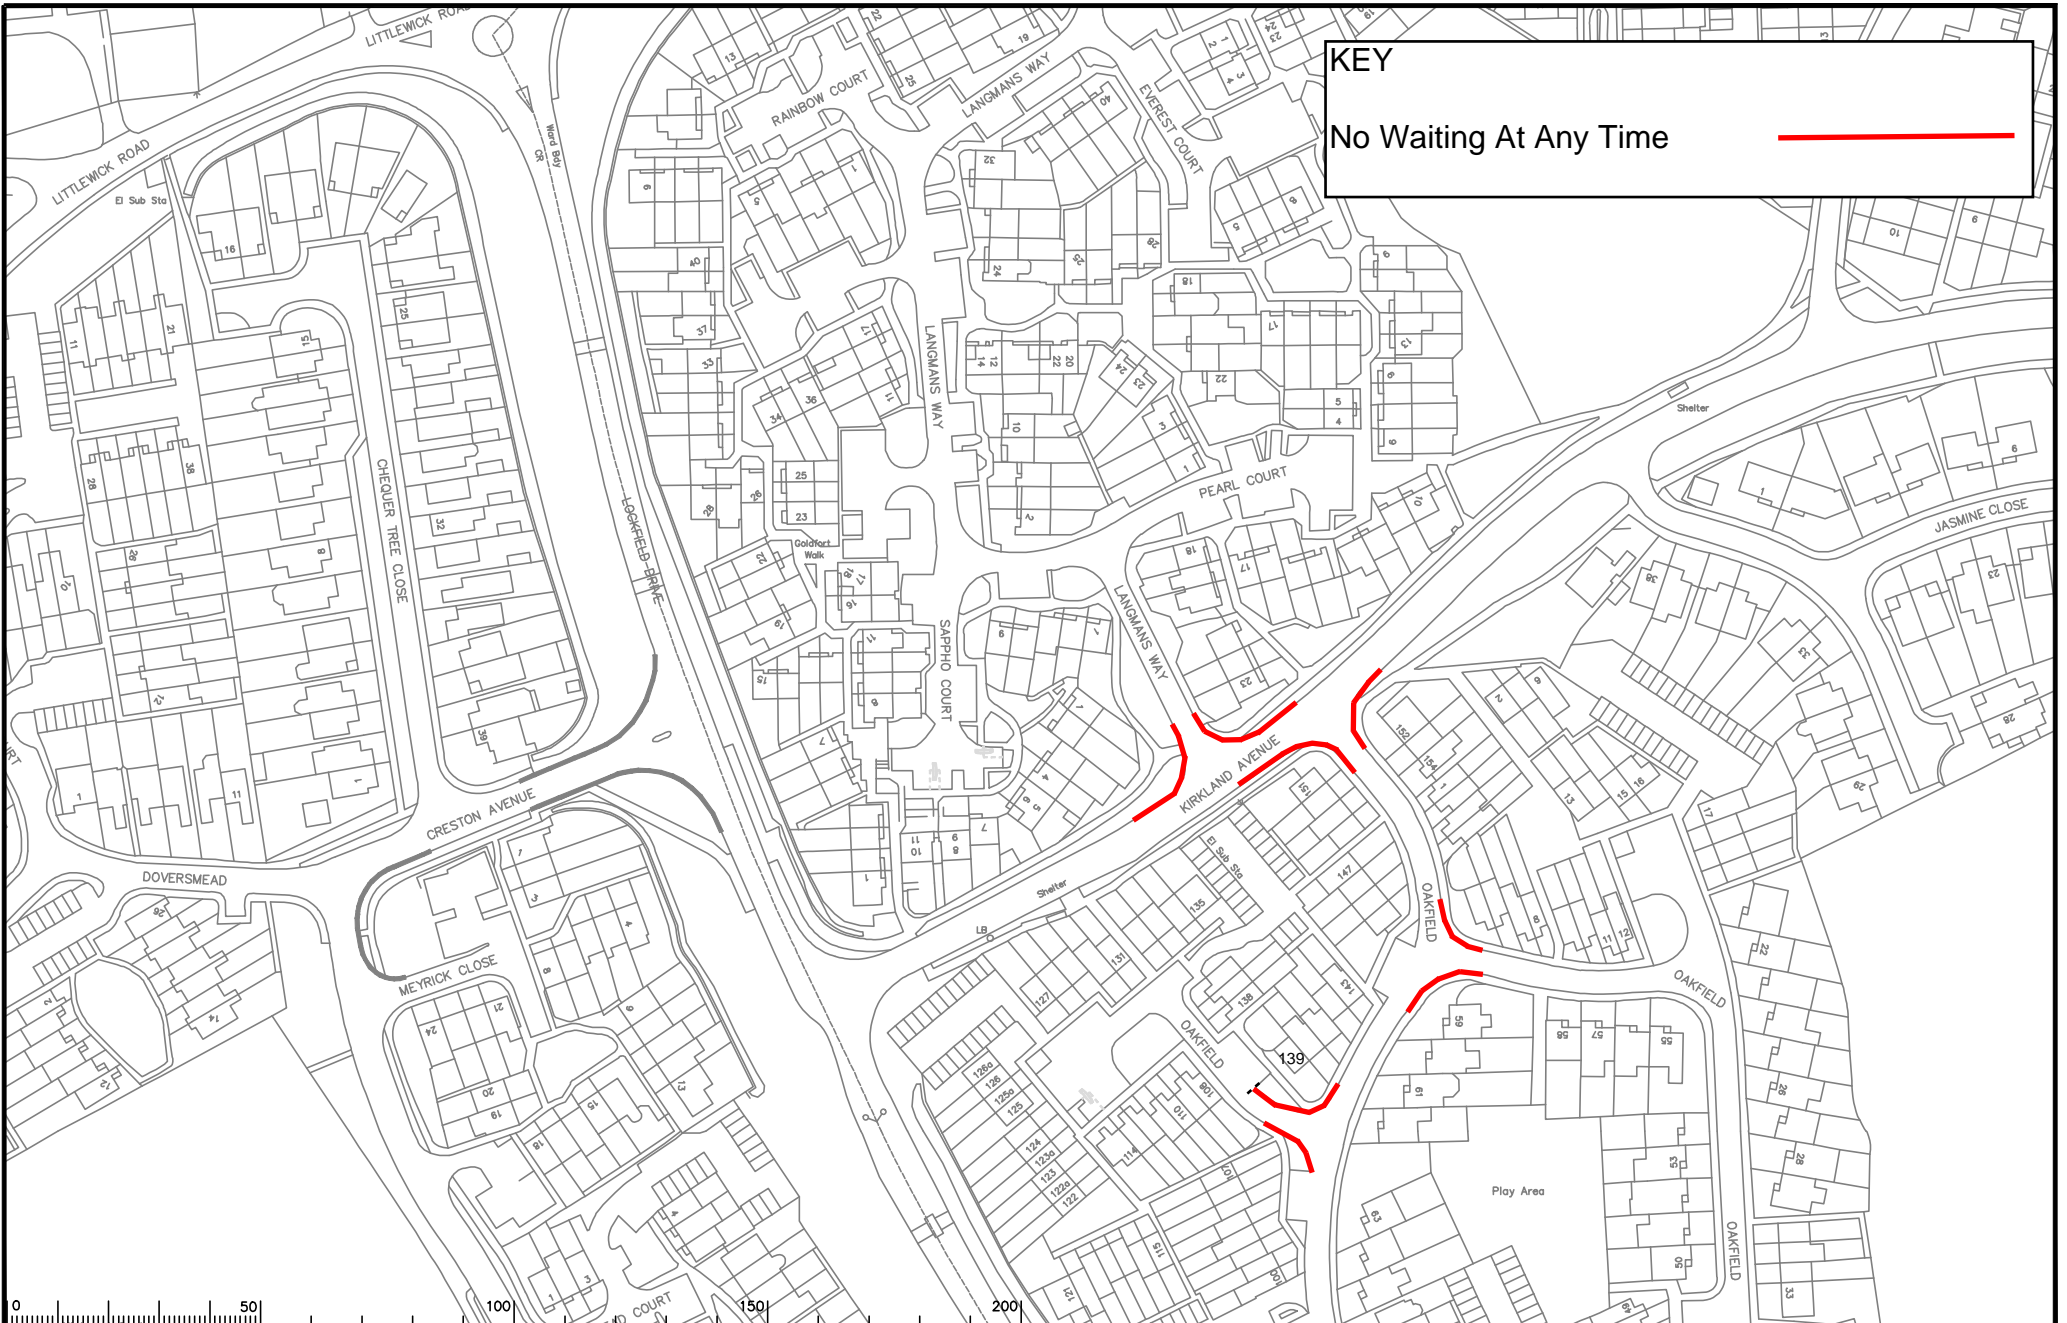

KEY
 No Waiting At Any Time —————


Notes
KGW 03

| Rev. | Description | Drwn | Sig. | Date | Chkd | Sig. | Date | Appr | Sig. | Date |
|------|----------------------|------|------|-------|------|------|-------|------|------|-------|
| A | RESTRICTIONS AMENDED | CAH | CAH | 08/19 | PW | PW | 08/19 | DC | DC | 08/19 |
| | | | | | | | | | | |
| | | | | | | | | | | |
| | | | | | | | | | | |
| | | | | | | | | | | |

| Drawn by | Sig. | Date | Checked by | Sig. | Date | Approved by | Sig. | Date |
|----------|------|-------|------------|------|-------|-------------|------|-------|
| CAH | CAH | 05/19 | CAH | CAH | 05/19 | RH | RH | 05/19 |
| | | | | | | | | |
| | | | | | | | | |
| | | | | | | | | |



Project
**GOLDSWORTH PARK DPE
 WOKING**
 Drawing
IMPLEMENTED TRAFFIC ORDERS



Project No. **3282/WOK**
 Contract Sheet No. **20101**
 Rev. **A**
 Classification **AS MADE**

