



KEY
 No Waiting At Any Time ———



Drawing WN 09

Rev.	Description	Drwn	Sig.	Date	Chkd	Sig.	Date	Appr	Sig.	Date
A	RESTRICTIONS AMENDED	RB	RB	08.22	PW	PW	08.22	DC	DC	08.22


Scale 1:1250

Drawn by	CAH	Sig.	CAH	Date	05/19
Checked by	PW	Sig.	PW	Date	05/19
Approved by	RH	Sig.	RH	Date	05/19


Project: SHEERWATER DPE WOKING
 Drawing: IMPLEMENTED TRAFFIC ORDERS
 SHEET OF

Project No: 3282/WOK
 Drawing No: 20039
 Rev: A
 Classification: AS MADE

Notes: Based upon the Ordnance Survey mapping with the permission of the Controller of Her Majesty's Stationery Office. © Crown copyright. Unauthorised reproduction infringes Crown copyright and may lead to prosecution or other proceedings. Surrey County Council LA 070873 1999.

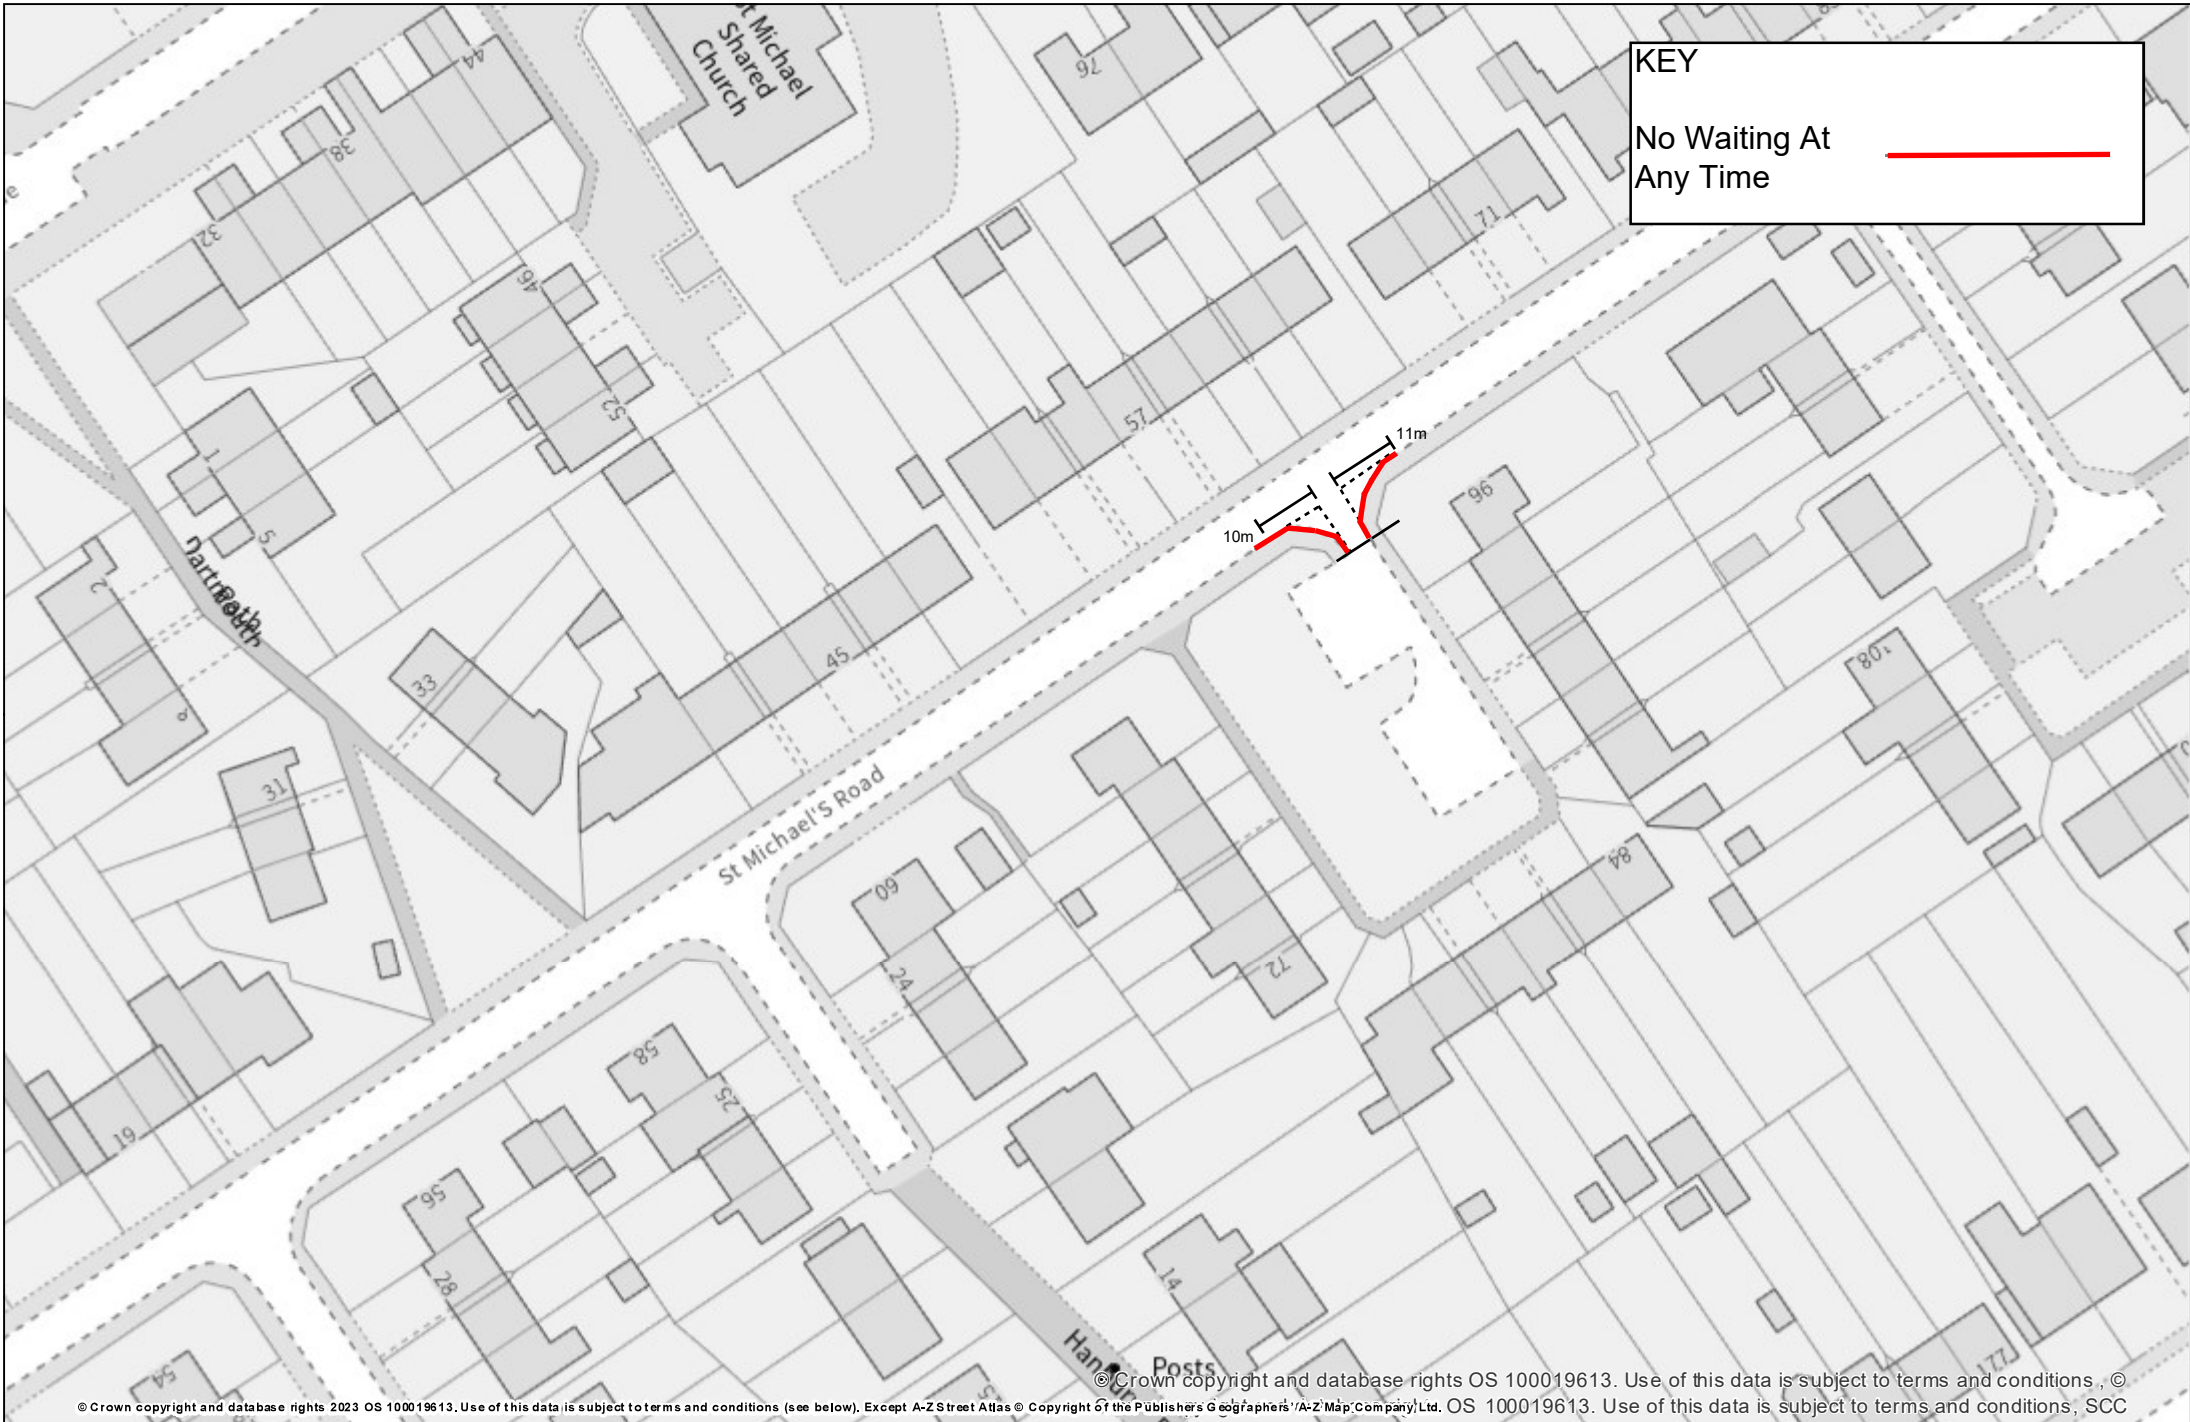

KEY

No Waiting At Any Time 

© Crown copyright and database rights 2023 OS 100019613. Use of this data is subject to terms and conditions (see below), Except A-Z Street Atlas © Copyright of the Publishers Geographers' A-Z Map Company Ltd. OS 100019613. Use of this data is subject to terms and conditions, SCC




OS terms & conditions. You are granted a non-exclusive royalty free licence to use this data for personal or internal business use only. All other rights reserved. This data is subject to terms and conditions, SCC


Drawing: WN 10

Printed By: Double-click to edit
Printed On:
Project No:
Scale: 1:827 Original Size A4

St Michaels Road. Junction between No's 62 and 96



KEY
 No Waiting At Any Time 

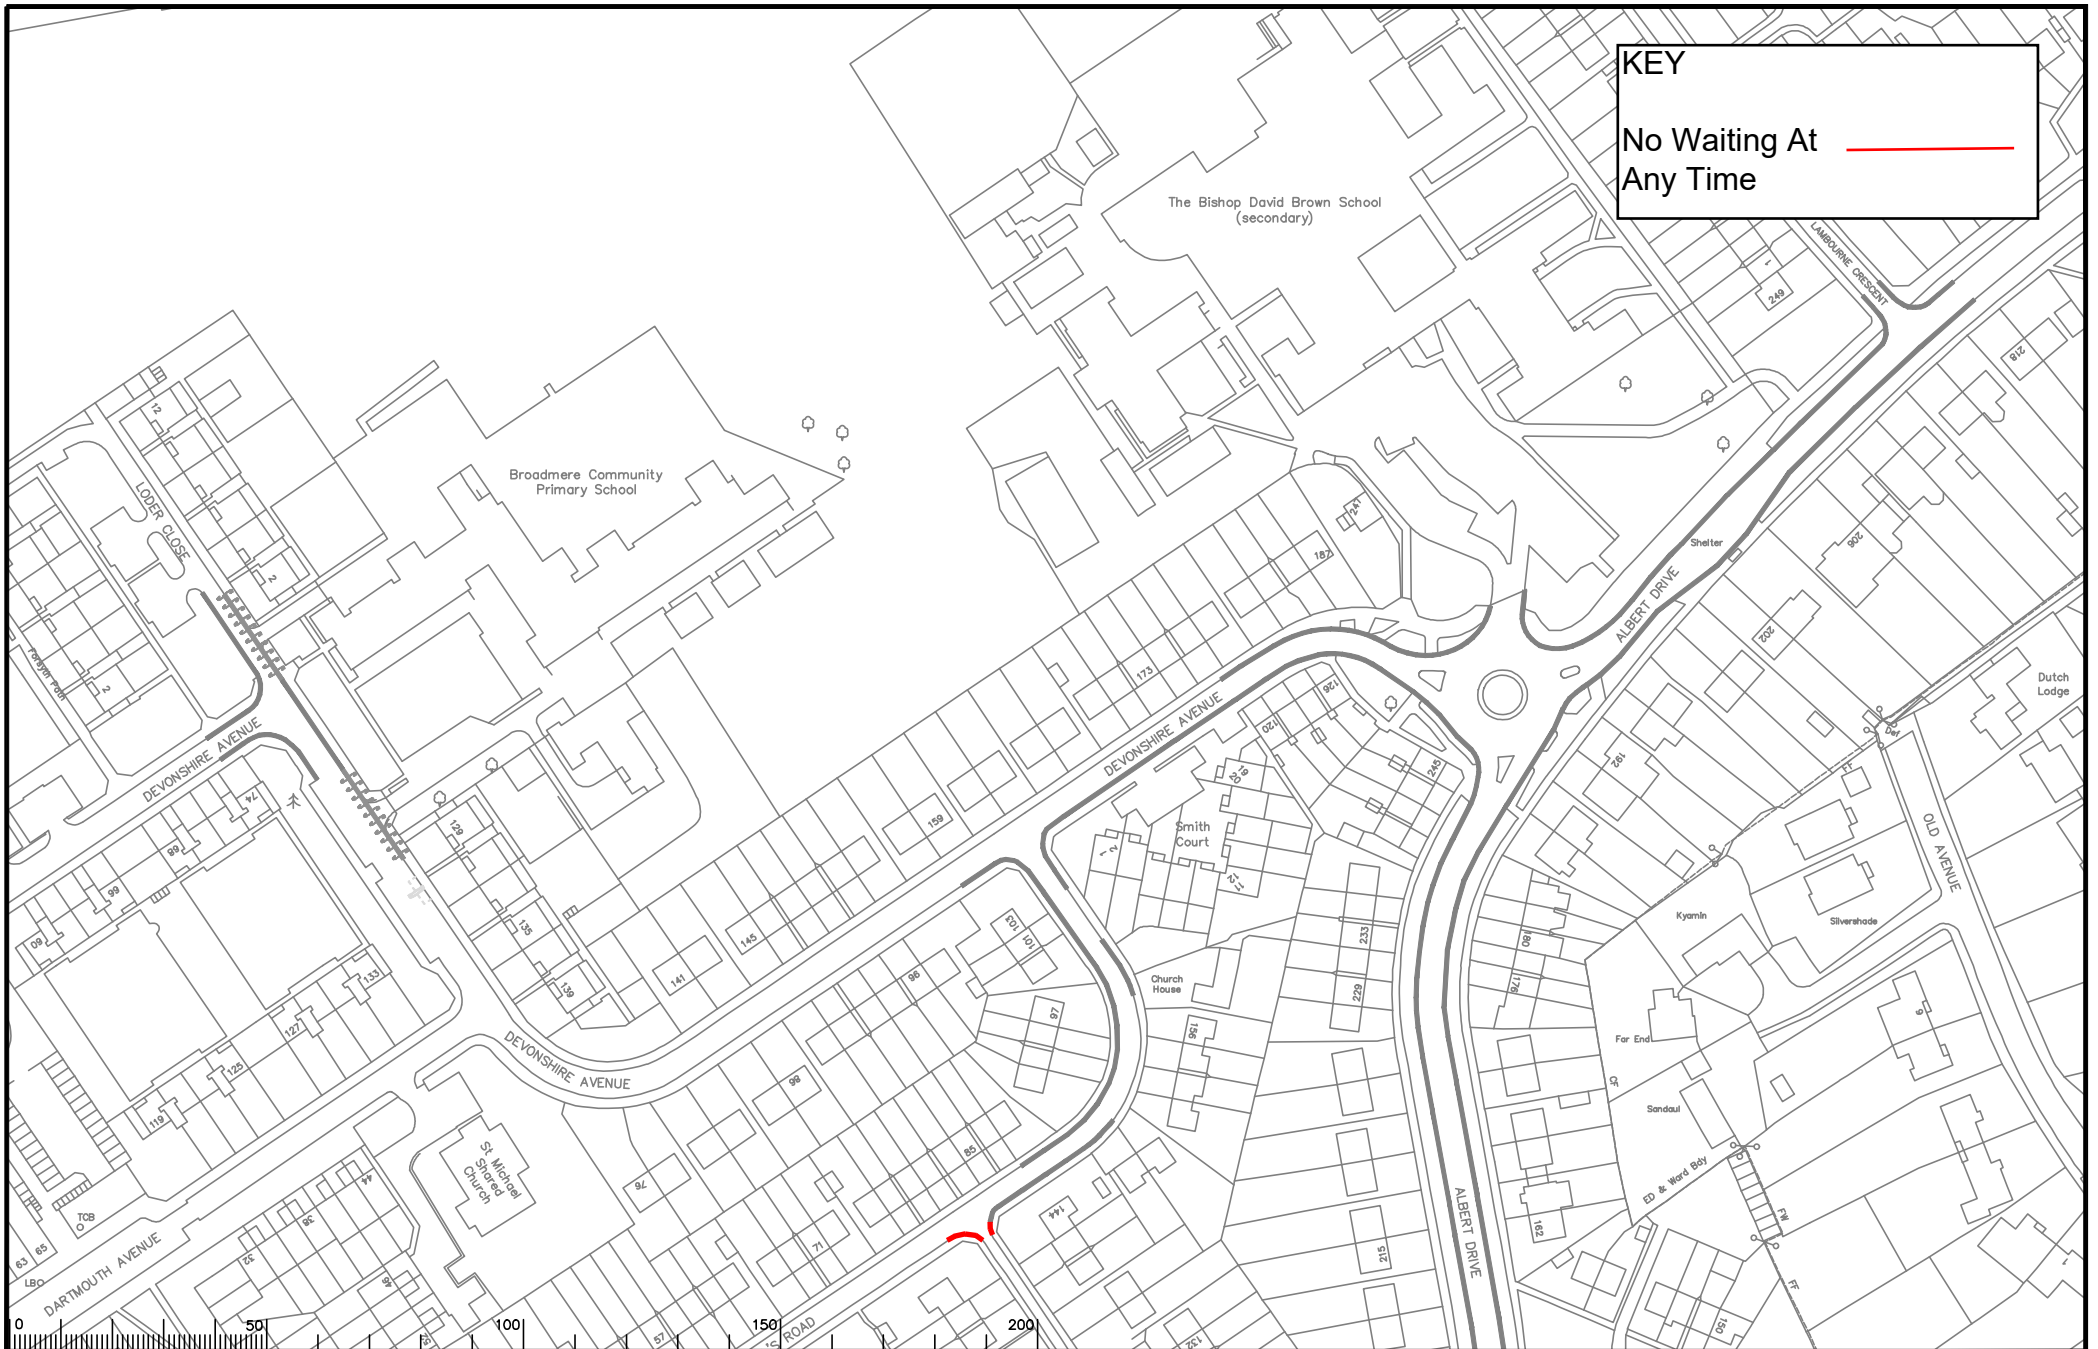

Drawing WN 11

Rev.	Description	Dwn	Sig.	Date	Chkd	Sig.	Date	Appr.	Sig.	Date

Based upon the Ordnance Survey mapping with the permission of the Controller of Her Majesty's Stationery Office. © Crown copyright. Unauthorised reproduction infringes Crown copyright and may lead to prosecution or other proceedings. The City of Surrey County Council Lic. 012873-1999.

Drawn by	CAH	CAH	05/19
Checked by	PW	PW	05/19
Approved by	RH	RH	05/19

Project No. 3282/WOK
 WOKING
 05/19
 IMPLEMENTED TRAFFIC ORDERS
 SHEET OF



SURREY COUNTY COUNCIL

Project No.	3282/WOK
Contract Sheet No.	20037
Rev.	-
Classification	AS MADE