






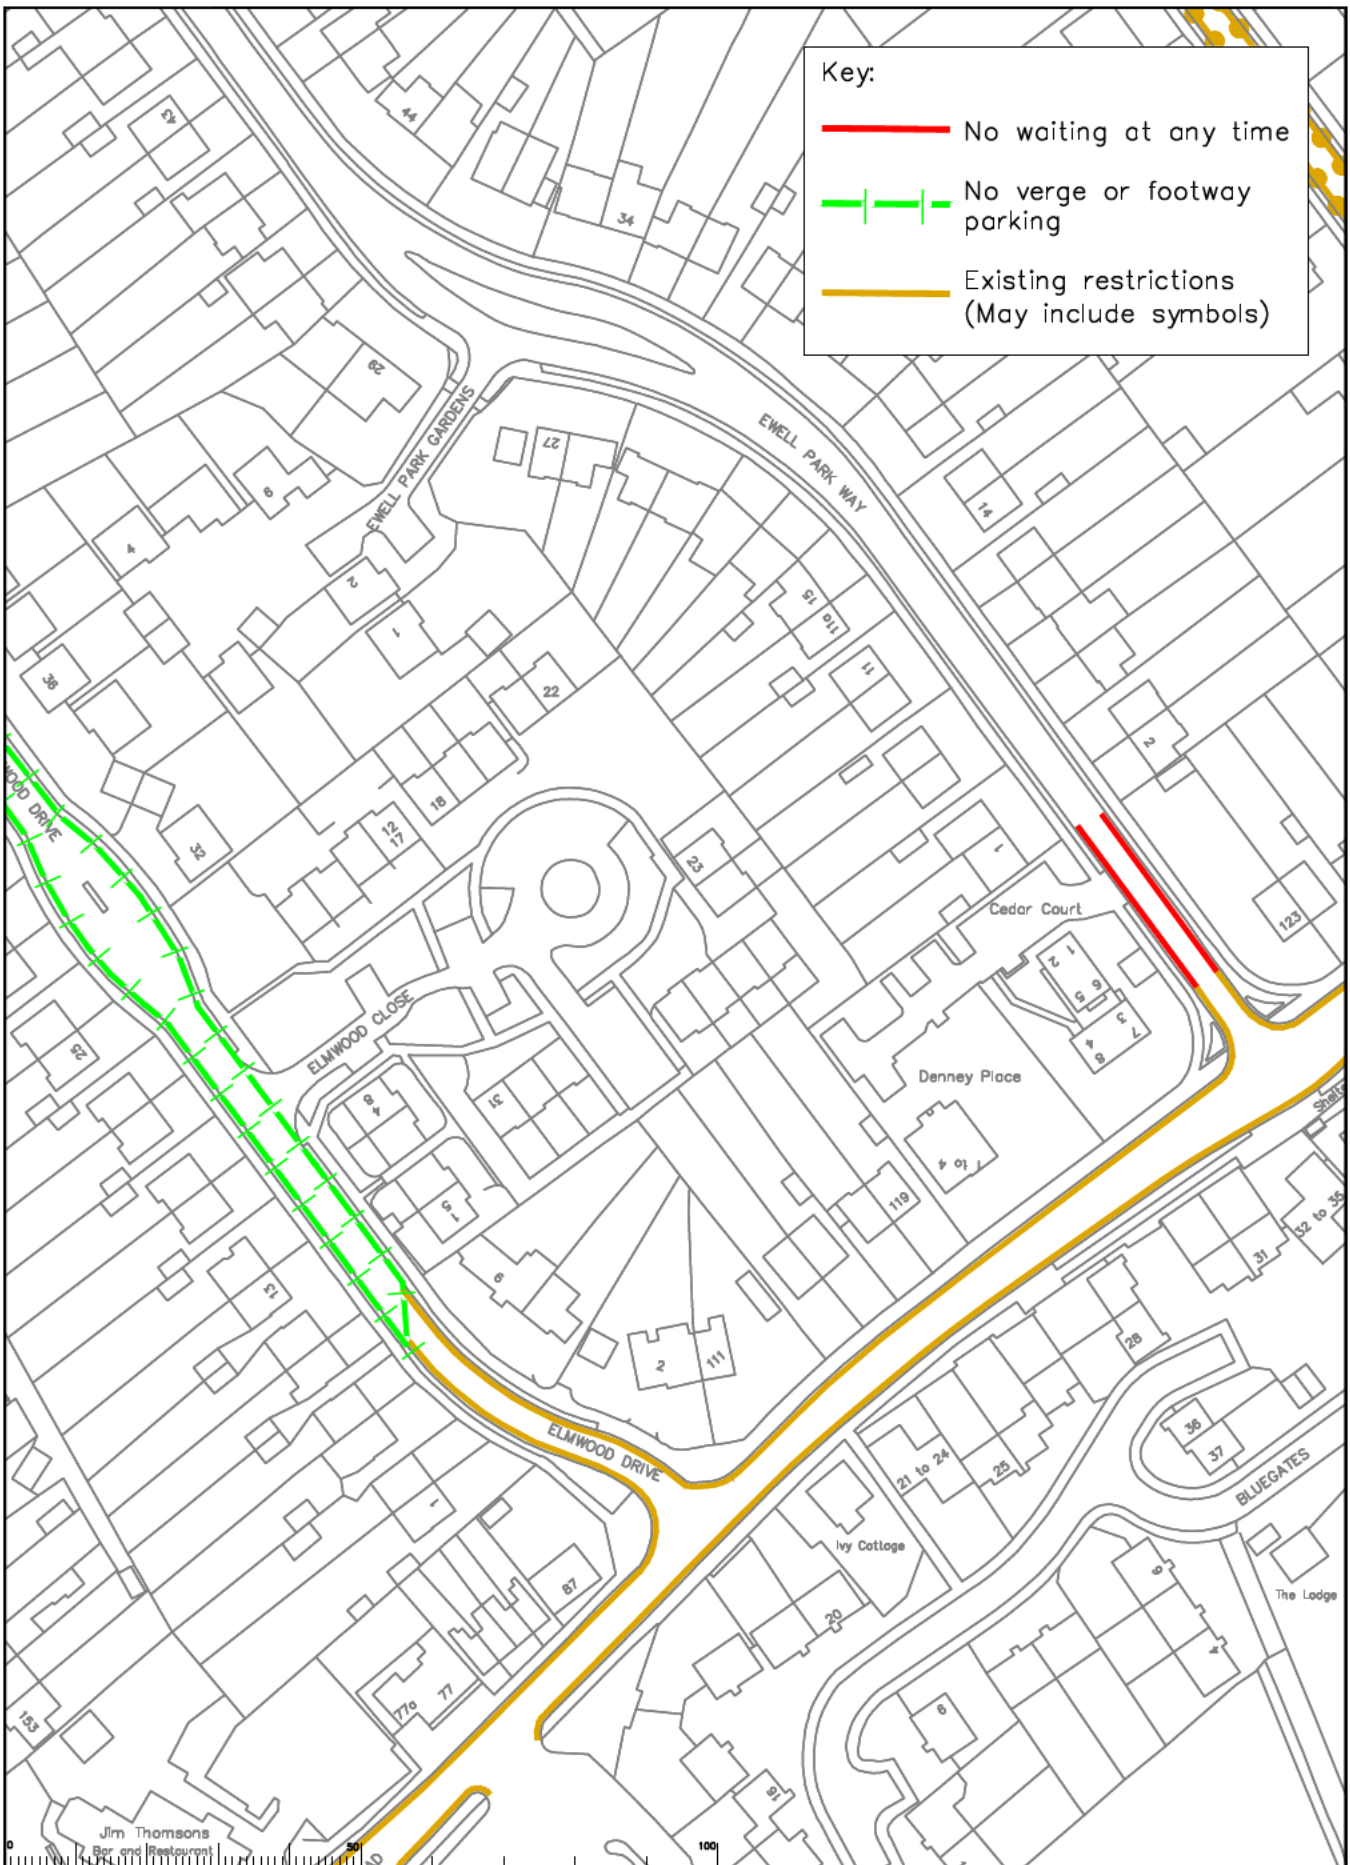
Key:

-  No verge or footway parking
-  Existing restrictions (May include symbols)

<table border="1"> <thead> <tr> <th>Rev</th> <th>Description</th> <th>Drawn</th> <th>Sig.</th> <th>Date</th> <th>Check</th> <th>Sig.</th> <th>Date</th> <th>Appr.</th> <th>Sig.</th> <th>Date</th> </tr> </thead> <tbody> <tr><td> </td><td> </td><td> </td><td> </td><td> </td><td> </td><td> </td><td> </td><td> </td><td> </td><td> </td></tr> <tr><td> </td><td> </td><td> </td><td> </td><td> </td><td> </td><td> </td><td> </td><td> </td><td> </td><td> </td></tr> <tr><td> </td><td> </td><td> </td><td> </td><td> </td><td> </td><td> </td><td> </td><td> </td><td> </td><td> </td></tr> <tr><td> </td><td> </td><td> </td><td> </td><td> </td><td> </td><td> </td><td> </td><td> </td><td> </td><td> </td></tr> <tr><td> </td><td> </td><td> </td><td> </td><td> </td><td> </td><td> </td><td> </td><td> </td><td> </td><td> </td></tr> <tr><td> </td><td> </td><td> </td><td> </td><td> </td><td> </td><td> </td><td> </td><td> </td><td> </td><td> </td></tr> <tr><td> </td><td> </td><td> </td><td> </td><td> </td><td> </td><td> </td><td> </td><td> </td><td> </td><td> </td></tr> <tr><td> </td><td> </td><td> </td><td> </td><td> </td><td> </td><td> </td><td> </td><td> </td><td> </td><td> </td></tr> <tr><td> </td><td> </td><td> </td><td> </td><td> </td><td> </td><td> </td><td> </td><td> </td><td> </td><td> </td></tr> <tr><td> </td><td> </td><td> </td><td> </td><td> </td><td> </td><td> </td><td> </td><td> </td><td> </td><td> </td></tr> </tbody> </table>										Rev	Description	Drawn	Sig.	Date	Check	Sig.	Date	Appr.	Sig.	Date	<p>Issue name the Epsom and Ewell Parking Review with the permission of the Director of Highways of the Surrey Council. Drawn, checked, dimensioned, reproduced, printed, or otherwise used may lead to inaccuracies or other consequences. Surrey Council Council of Surrey</p>		<p>Epsom and Ewell Parking Review Phase 15</p> <p>Proposed Waiting Restrictions Elmwood Drive</p>		 <p>SURREY COUNCIL</p> <p>Surrey Highway</p>		<p>Project No. _____</p> <p>Contract No. _____</p> <p>Drawing No. 16</p> <p>Revision _____</p> <p>Classification COMM</p>	
Rev	Description	Drawn	Sig.	Date	Check	Sig.	Date	Appr.	Sig.	Date	
<p>Drawn by: SDC Date: 05/23</p> <p>Checked by: RH Date: 05/23</p> <p>Approved by: OC Date: 05/23</p>										<p>Scale: _____</p> <p>Sheet: _____ of _____</p>		<p>Project: _____</p> <p>Drawing: _____</p>		<p>Author: _____</p> <p>Designer: _____</p>		<p>Project Manager: _____</p> <p>Client: _____</p>	

Key:



- No waiting at any time
- |—|—| No verge or footway parking
- Existing restrictions (May include symbols)





<table border="1" style="width: 100%; border-collapse: collapse;"> <thead> <tr> <th>Rev</th> <th>Description</th> <th>Drawn</th> <th>Sig.</th> <th>Date</th> <th>Check</th> <th>Sig.</th> <th>Date</th> <th>Appr.</th> <th>Sig.</th> <th>Date</th> </tr> </thead> <tbody> <tr><td> </td><td> </td><td> </td><td> </td><td> </td><td> </td><td> </td><td> </td><td> </td><td> </td><td> </td></tr> <tr><td> </td><td> </td><td> </td><td> </td><td> </td><td> </td><td> </td><td> </td><td> </td><td> </td><td> </td></tr> <tr><td> </td><td> </td><td> </td><td> </td><td> </td><td> </td><td> </td><td> </td><td> </td><td> </td><td> </td></tr> </tbody> </table>	Rev	Description	Drawn	Sig.	Date	Check	Sig.	Date	Appr.	Sig.	Date																																			<p>These plans are the outcome of a survey carried out by the Surveyors of the Corporation of the City of Epsom and Ewell. The Surveyors are not responsible for any errors or omissions in the plans or for any loss or damage caused by their use. The Surveyors accept no liability for any loss or damage caused by their use.</p> <p>Drawn by: SDG Date: 05/23 Checked by: RH Date: 05/23 Approved by: OC Date: 05/23</p>	<p>Epsom and Ewell Parking Review Phase 15</p> <p>Proposed Waiting Restrictions Elmwood Drive and Ewell Park Way</p>	<p>SURREY COUNTY COUNCIL Surrey Highways</p>	<p>Project No. 17 Drawing No. 17 Revision No. COMM</p>
Rev	Description	Drawn	Sig.	Date	Check	Sig.	Date	Appr.	Sig.	Date																																							



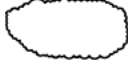


Key:

-  Revoke current restriction
-  Existing restrictions (May include symbols)


<table border="1" style="width: 100%; border-collapse: collapse;"> <thead> <tr> <th>Rev</th> <th>Description</th> <th>Drawn</th> <th>Sig.</th> <th>Date</th> <th>Check</th> <th>Sig.</th> <th>Date</th> <th>Appr.</th> <th>Sig.</th> <th>Date</th> </tr> </thead> <tbody> <tr><td> </td><td> </td><td> </td><td> </td><td> </td><td> </td><td> </td><td> </td><td> </td><td> </td><td> </td></tr> <tr><td> </td><td> </td><td> </td><td> </td><td> </td><td> </td><td> </td><td> </td><td> </td><td> </td><td> </td></tr> <tr><td> </td><td> </td><td> </td><td> </td><td> </td><td> </td><td> </td><td> </td><td> </td><td> </td><td> </td></tr> <tr><td> </td><td> </td><td> </td><td> </td><td> </td><td> </td><td> </td><td> </td><td> </td><td> </td><td> </td></tr> </tbody> </table>	Rev	Description	Drawn	Sig.	Date	Check	Sig.	Date	Appr.	Sig.	Date	<p>These plans have been prepared by the Surveyor of the Highway in accordance with the provisions of the Statutory Orders. Drawn, checked, and approved for accuracy at the date shown. Survey Service Order No. 10/2018.</p>	<p>Epsom and Ewell Parking Review Phase 15</p> <p>Proposed Waiting Restrictions Ewell Bypass</p>	 <p>SURREY County Council Surrey Highway</p>	<p>Project No. _____</p> <p>Contract No. _____</p> <p>Drawing No. 18</p> <p>Revision _____</p> <p>Classification COMM</p>
Rev	Description	Drawn	Sig.	Date	Check	Sig.	Date	Appr.	Sig.	Date	

Key:

-  No waiting Mon–Fri 11am–noon
-  Existing restrictions (May include symbols)

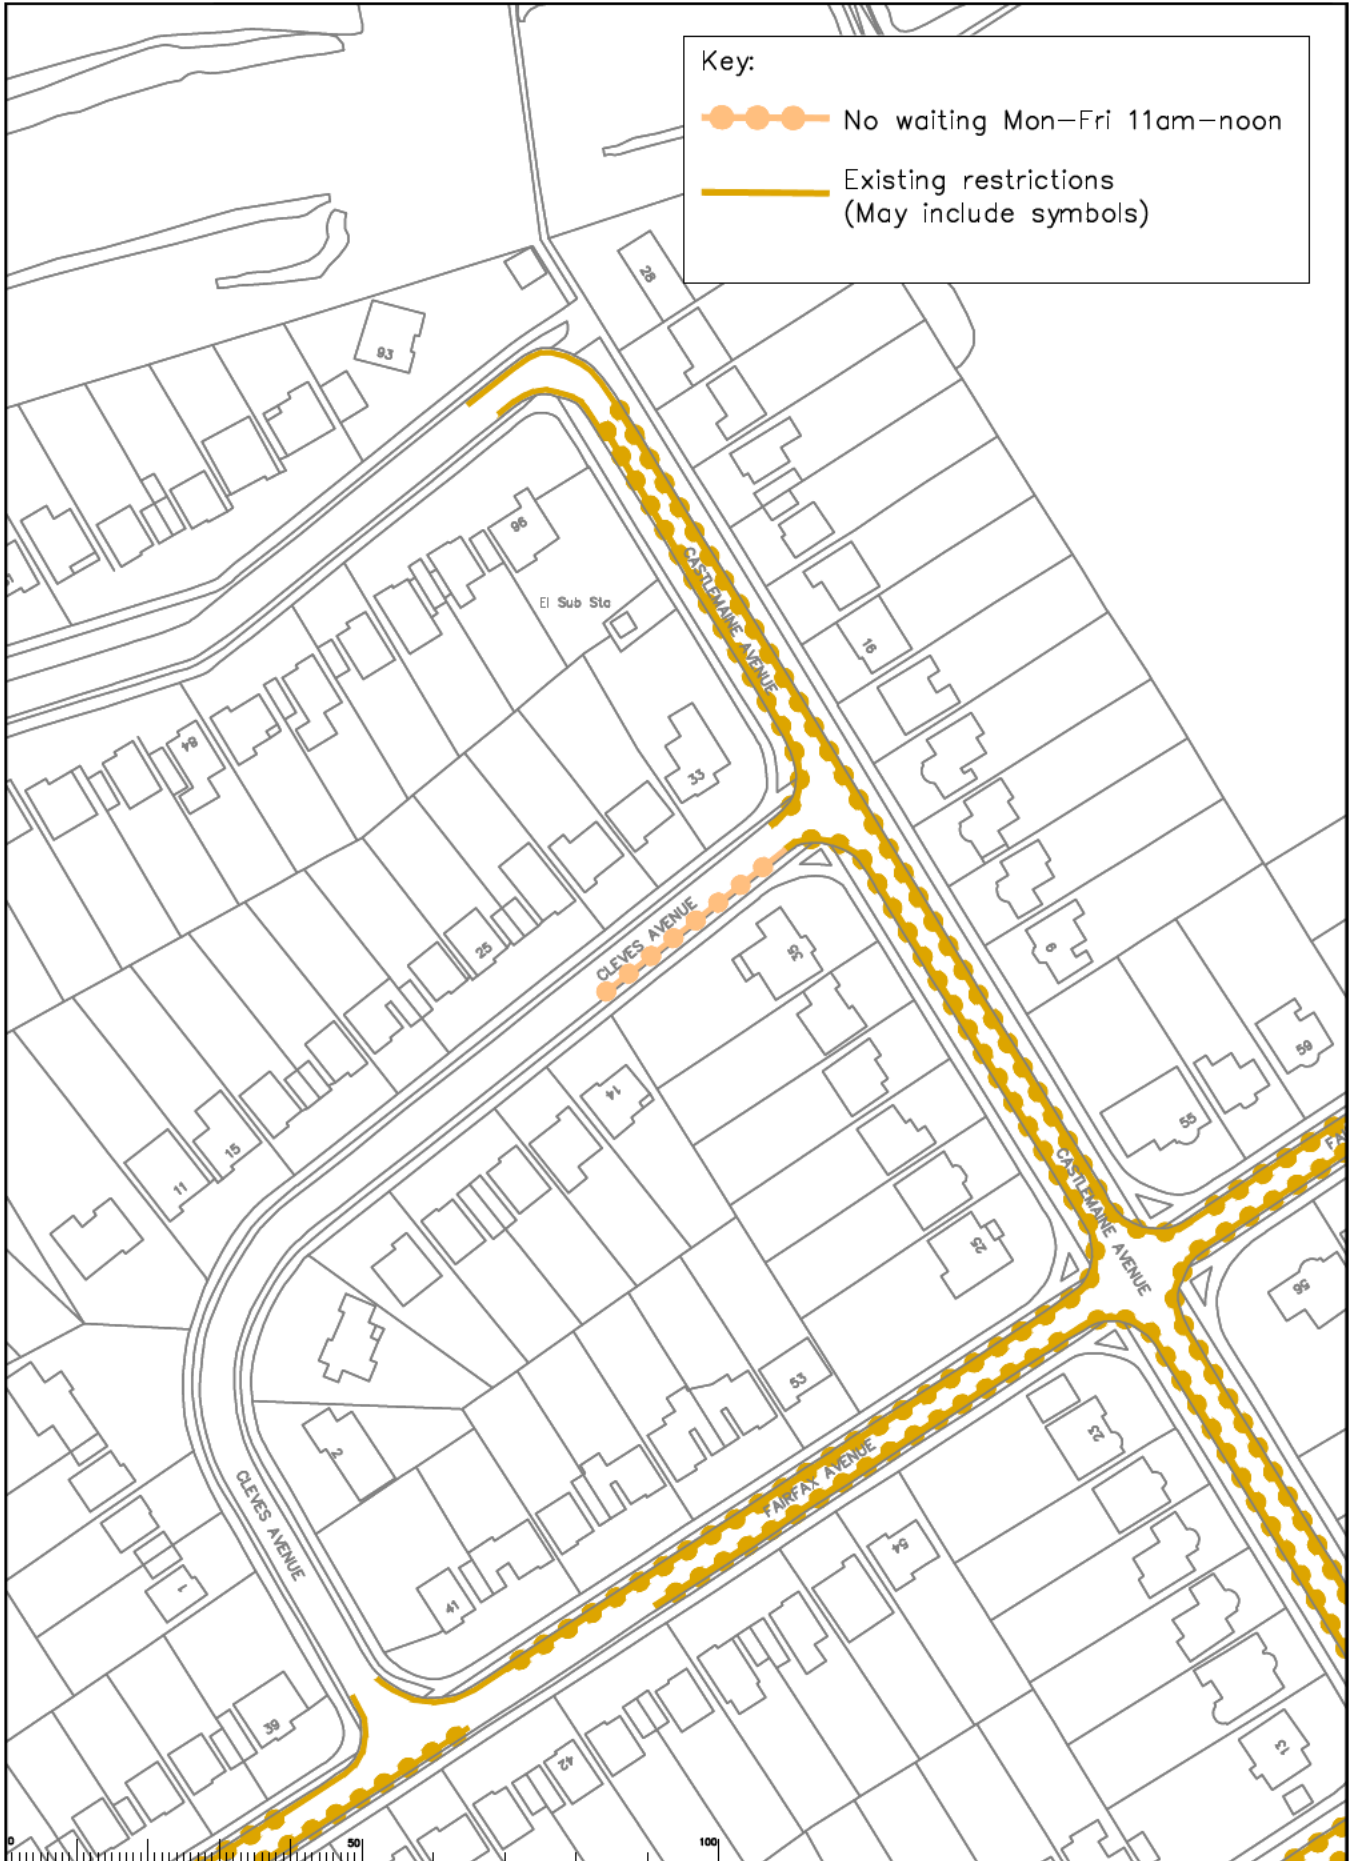

Rev	Description	Drawn	Sig.	Date	Check	Sig.	Date	Appr.	Sig.	Date	North Point	Project	Contract No.	Project No.	Revision No.
												Epsom and Ewell Parking Review Phase 15			
												Proposed Waiting Restrictions Cleves Avenue			19
												Surrey Highway			COMM



North


Issue 15: 15/05/23
 Drawn by: SDG
 Checked by: RH
 Approved by: OC
 Date: 05/23

Issue 15: 15/05/23
 Drawn by: SDG
 Checked by: RH
 Approved by: OC
 Date: 05/23

S:\CDR\Traffic and Legal\Parking Team\EPSON & EWELL\Phase 15\Drawings\Final\Issue 15.dwg

Key:

- No waiting at any time
- Existing restrictions (May include symbols)

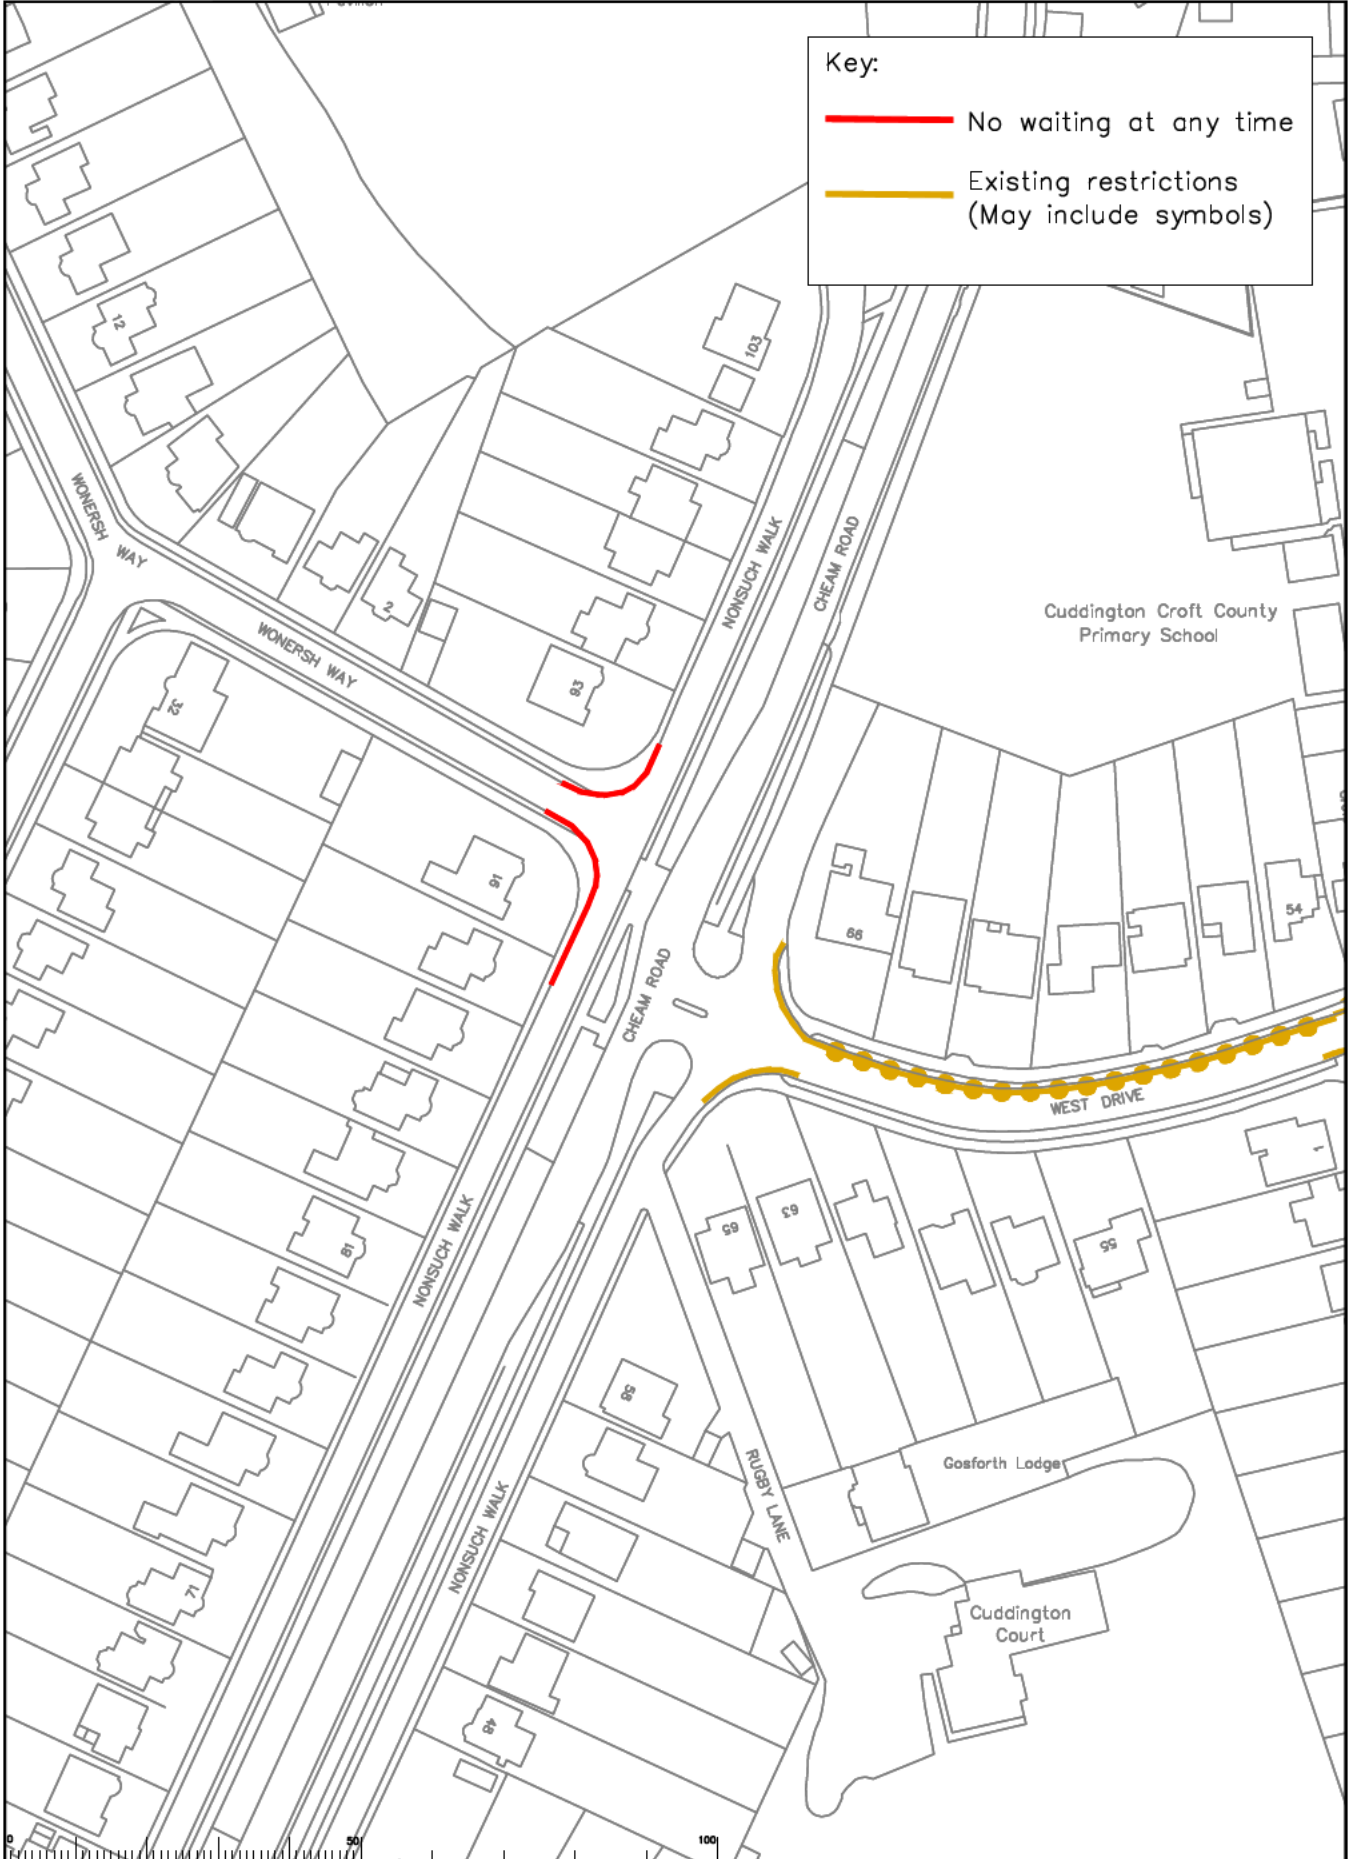

Rev	Description	Drawn	Slg	Date	Chkd	Slg	Date	Appr	Slg	Date	North Point	Project	Contract	Drawn	Rev	Scale	Classification
												Epsom and Ewell Parking Review Phase 15	SURREY		20		COMM

Checked by	SDC	SDC	Date	05/23
Drawn by	RH	RH	Date	05/23
Approved by	OC	OC	Date	05/23

Project No.	Contract	Drawn	Rev	Scale	Classification
			20		COMM