

KEY:
 No waiting at any time: ———

NOTES
Drawing CH 01

Date	Description	Drawn by	Checked by	Date	Assess. by	Date




Project
 RUNNYMEDE DPE
 CHERTSEY DIVISION
 Drawing
 IMPLEMENTED TRAFFIC ORDERS
 CHERTSEY
 SHEET OF

Project No.
 3282/RUN
 Contract
 Sheet No.
 Drawing No.
 Rev.
 Classification

SURREY
 COUNTY COUNCIL


KEY:

No waiting at any time

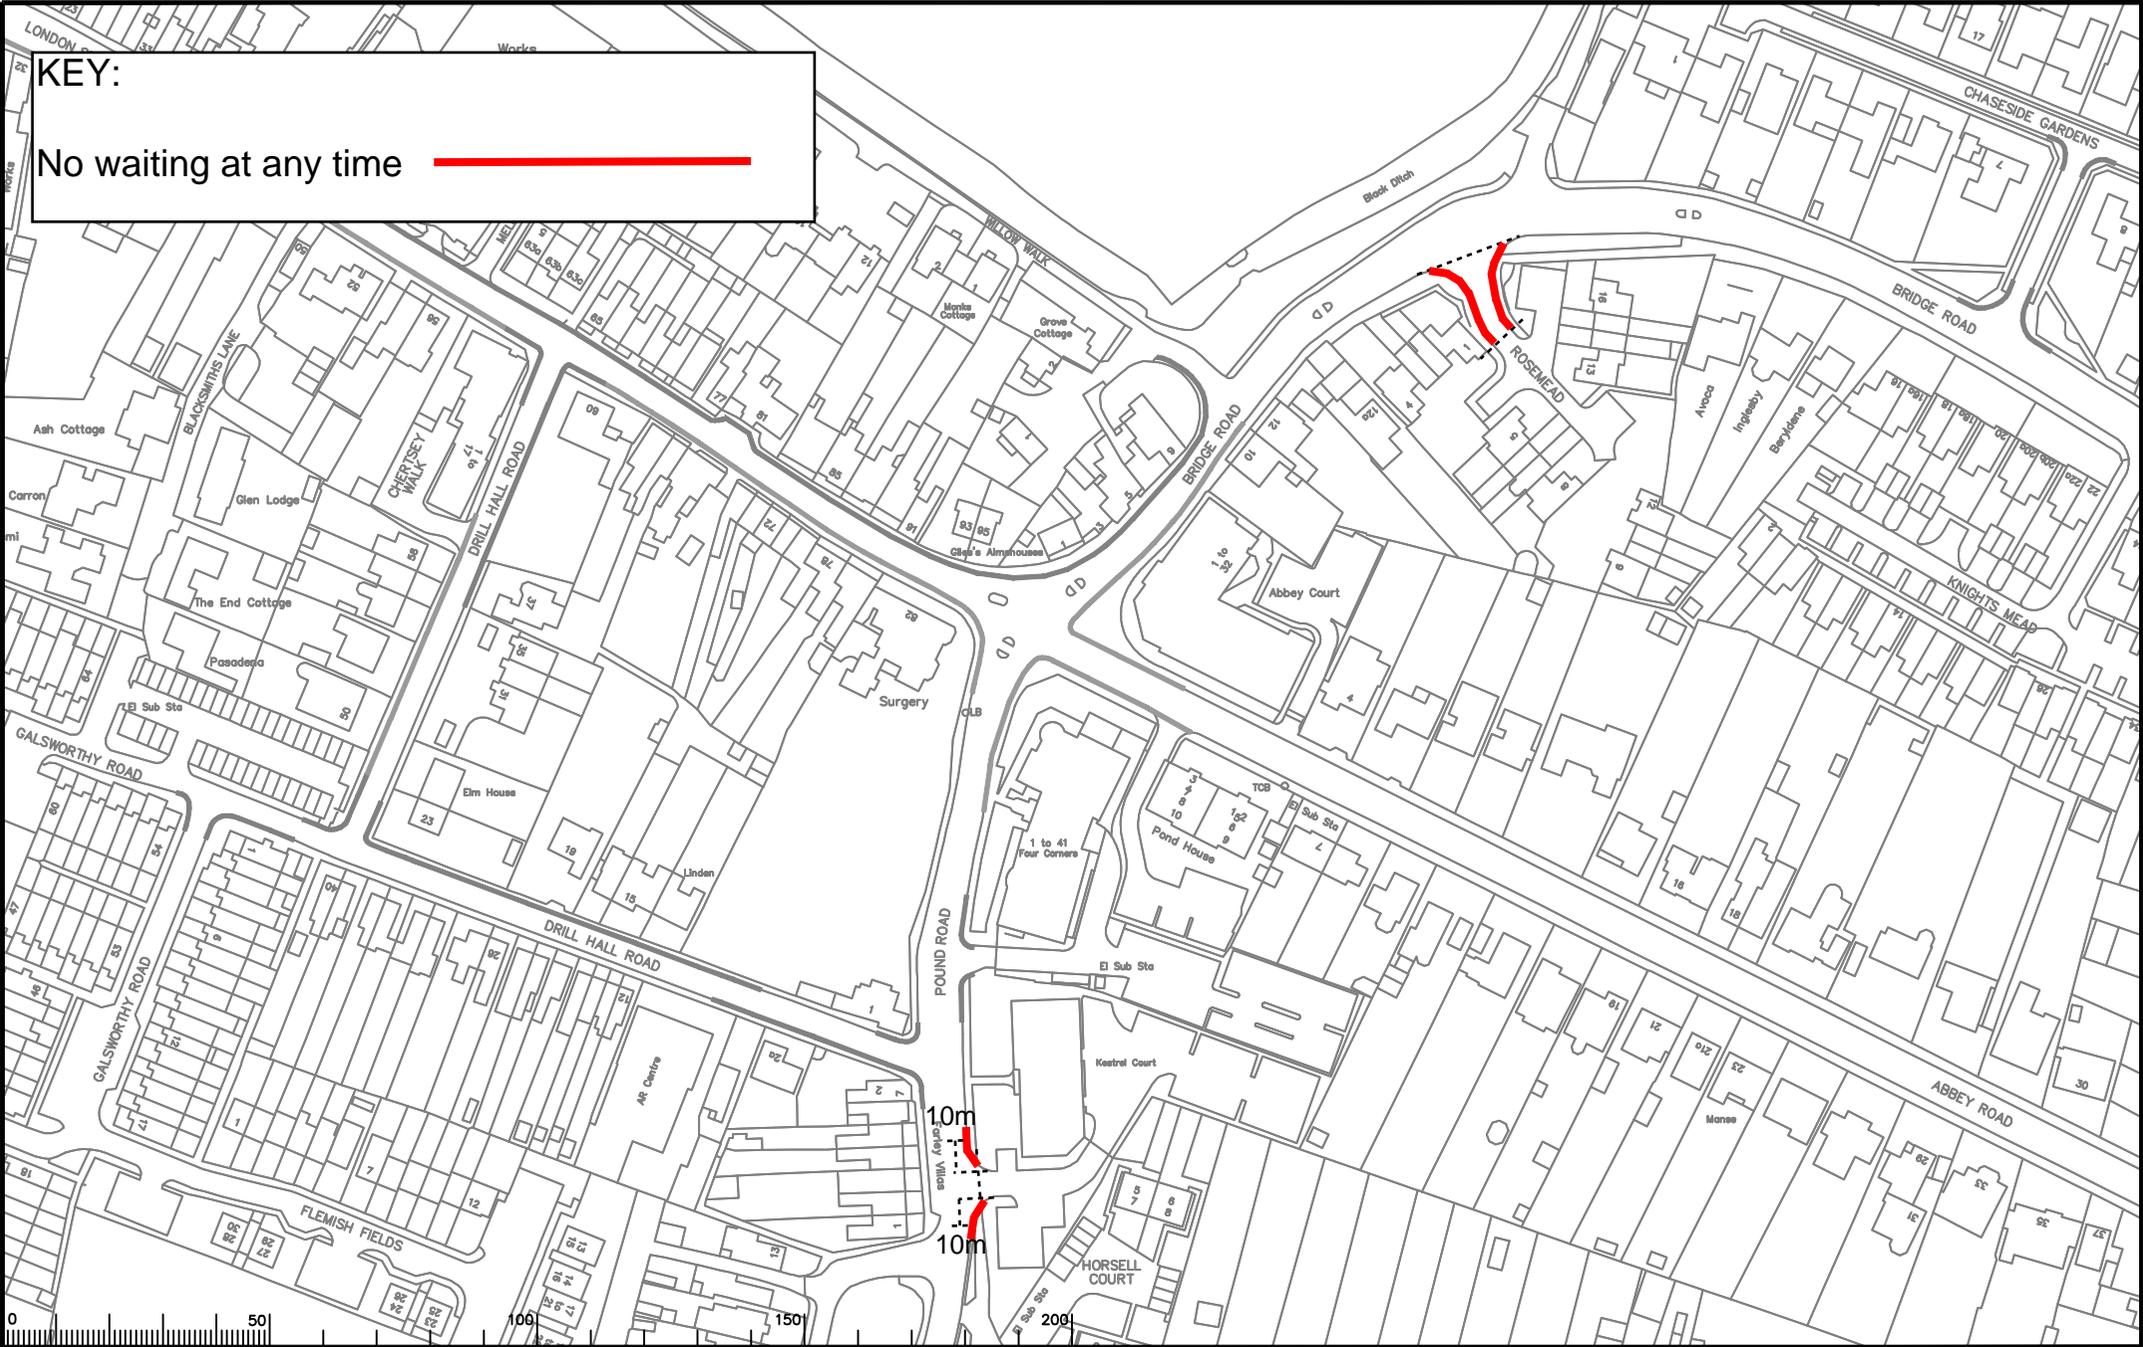

Drawing CH 02

Rev	Description	Date	By	Appr	Date	By	Appr

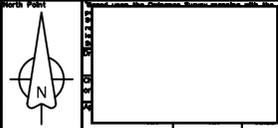


Project No. 3282/RUN
 Contract Sheet No.
 Drawing IMPLEMENTED TRAFFIC ORDERS
 CHERTSEY
 SHEET OF



Project No.	3282/RUN
Contract Sheet No.	
Drawing No.	
Rev.	
Classification	

KEY:

No waiting at any time

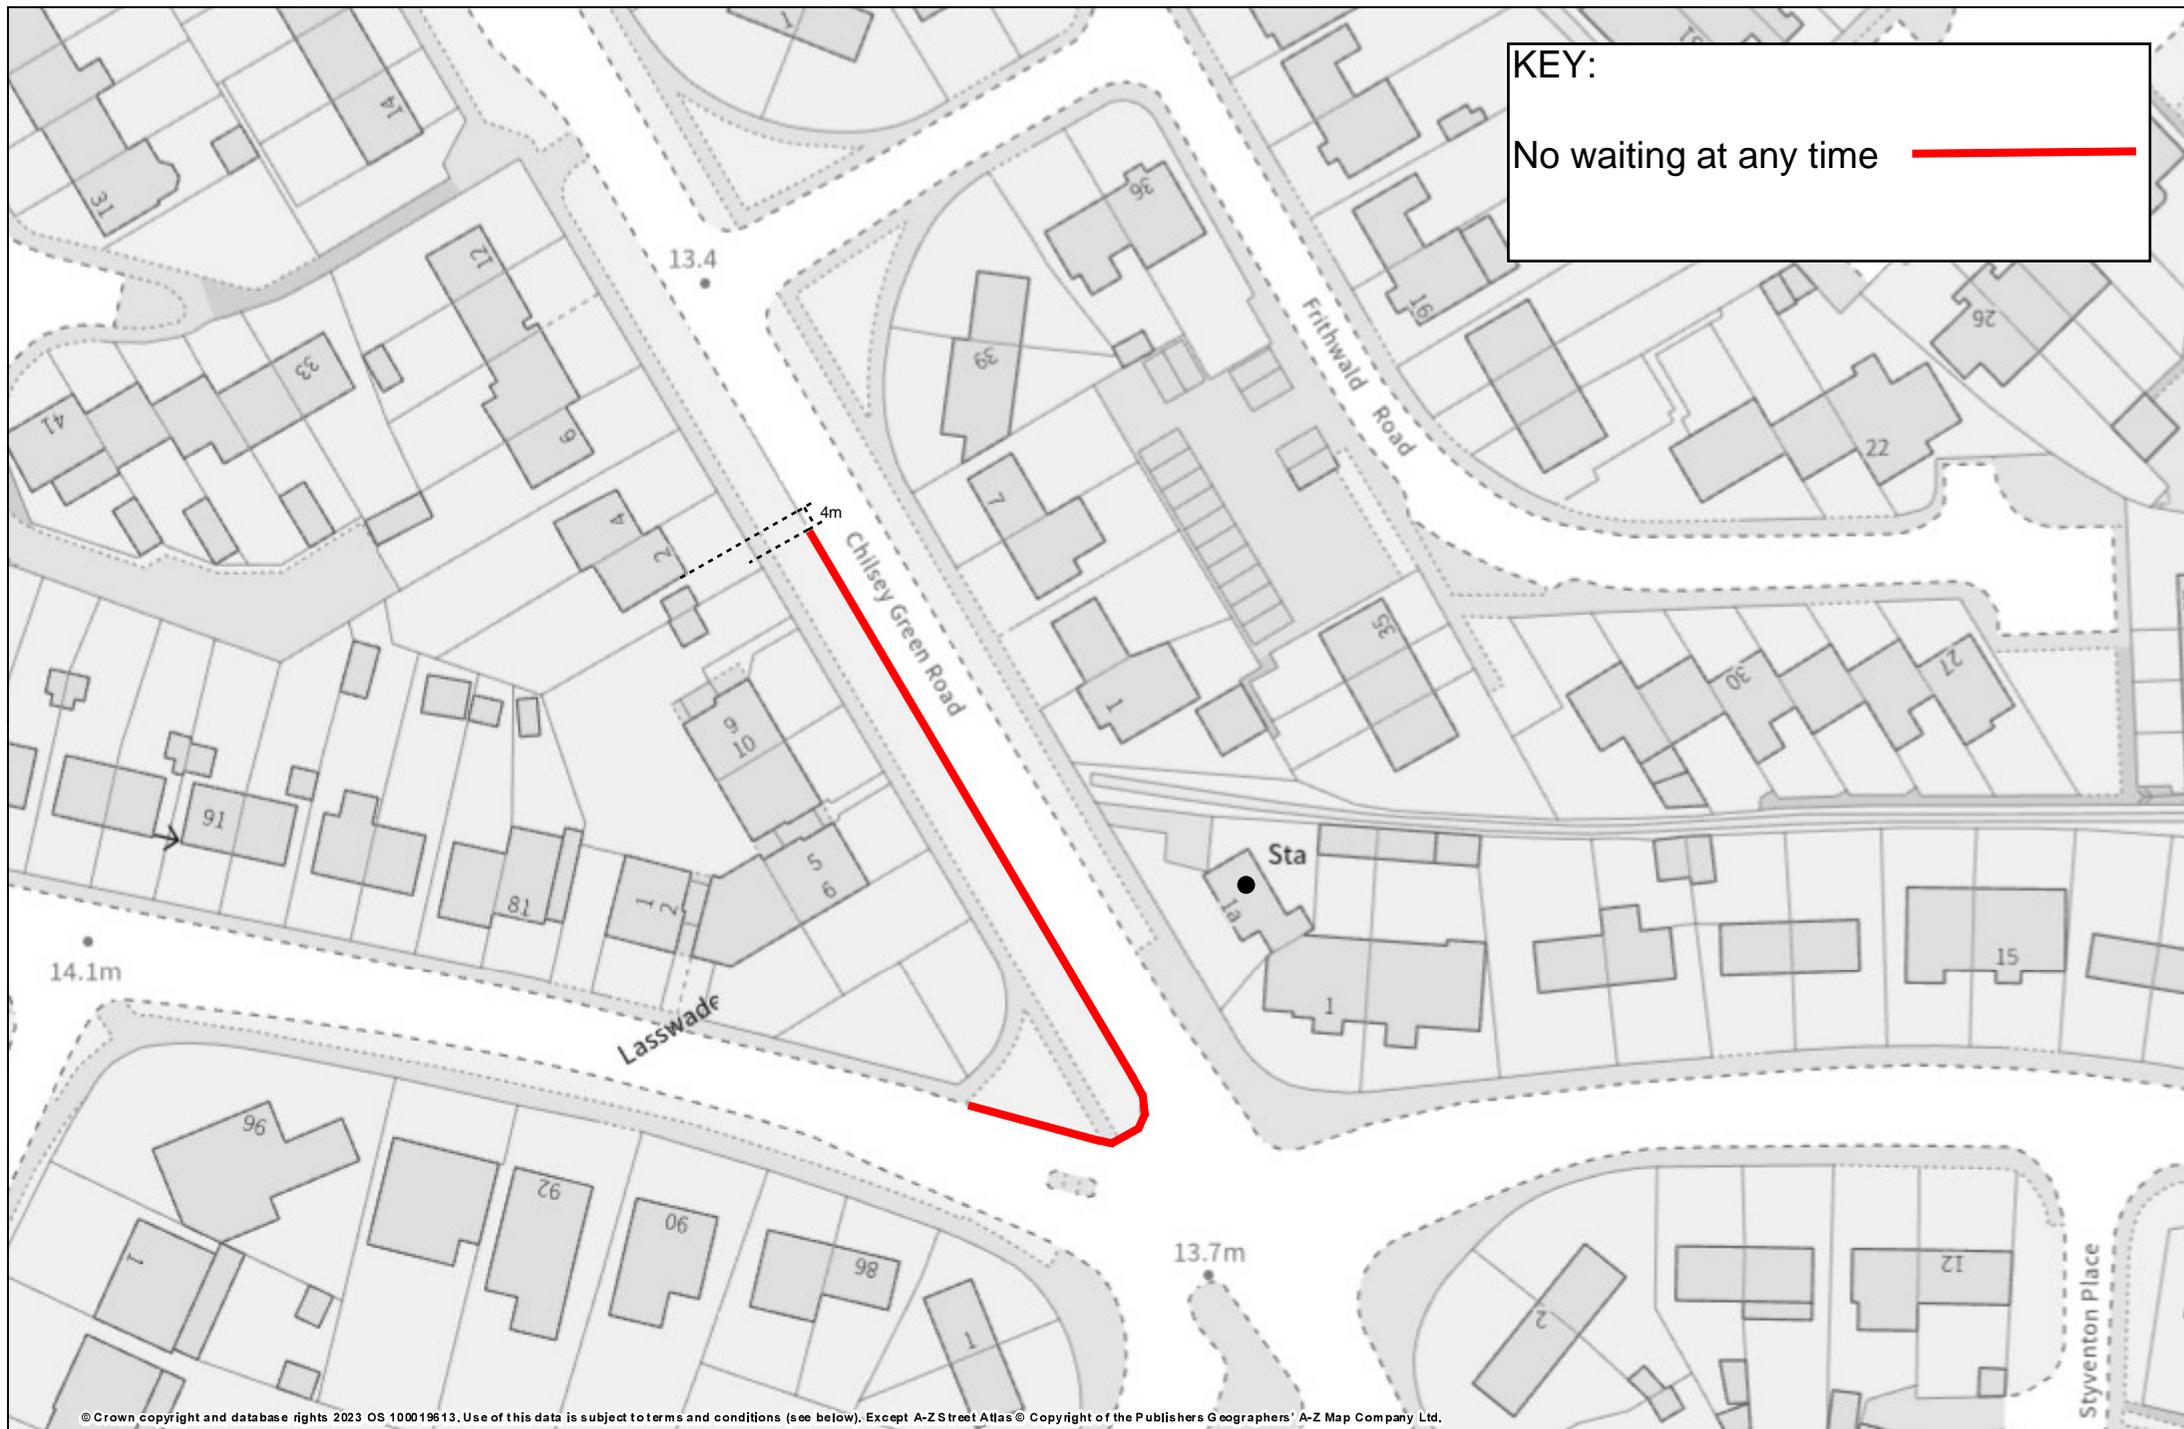

© Crown copyright and database rights 2023 OS 100019613. Use of this data is subject to terms and conditions (see below). Except A-Z Street Atlas © Copyright of the Publishers Geographers' A-Z Map Company Ltd.



Drawing: CH 03

Printed By: Double-click to edit
Printed On:
Project No:
Scale: 1:827 Original Size A4

Chilsey Green Road junction Pycroft Road.




KEY:

Revoke existing double yellow lines 

Monday to Saturday 8am to 6pm
2 hours no return 2 hours 

Notes
Drawing: CH 04

Rev.	Description	Drawn	Checked	Date

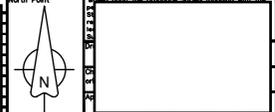

Project
RUNNYMEDE DPE
CHERTSEY DIVISION


Drawing
IMPLEMENTED TRAFFIC ORDERS
CHERTSEY

SHEET OF



Project No. 3282/RUN
Contract Sheet No.
Drawing No.
Rev.
Classification

KEY:
 No waiting at any time. 

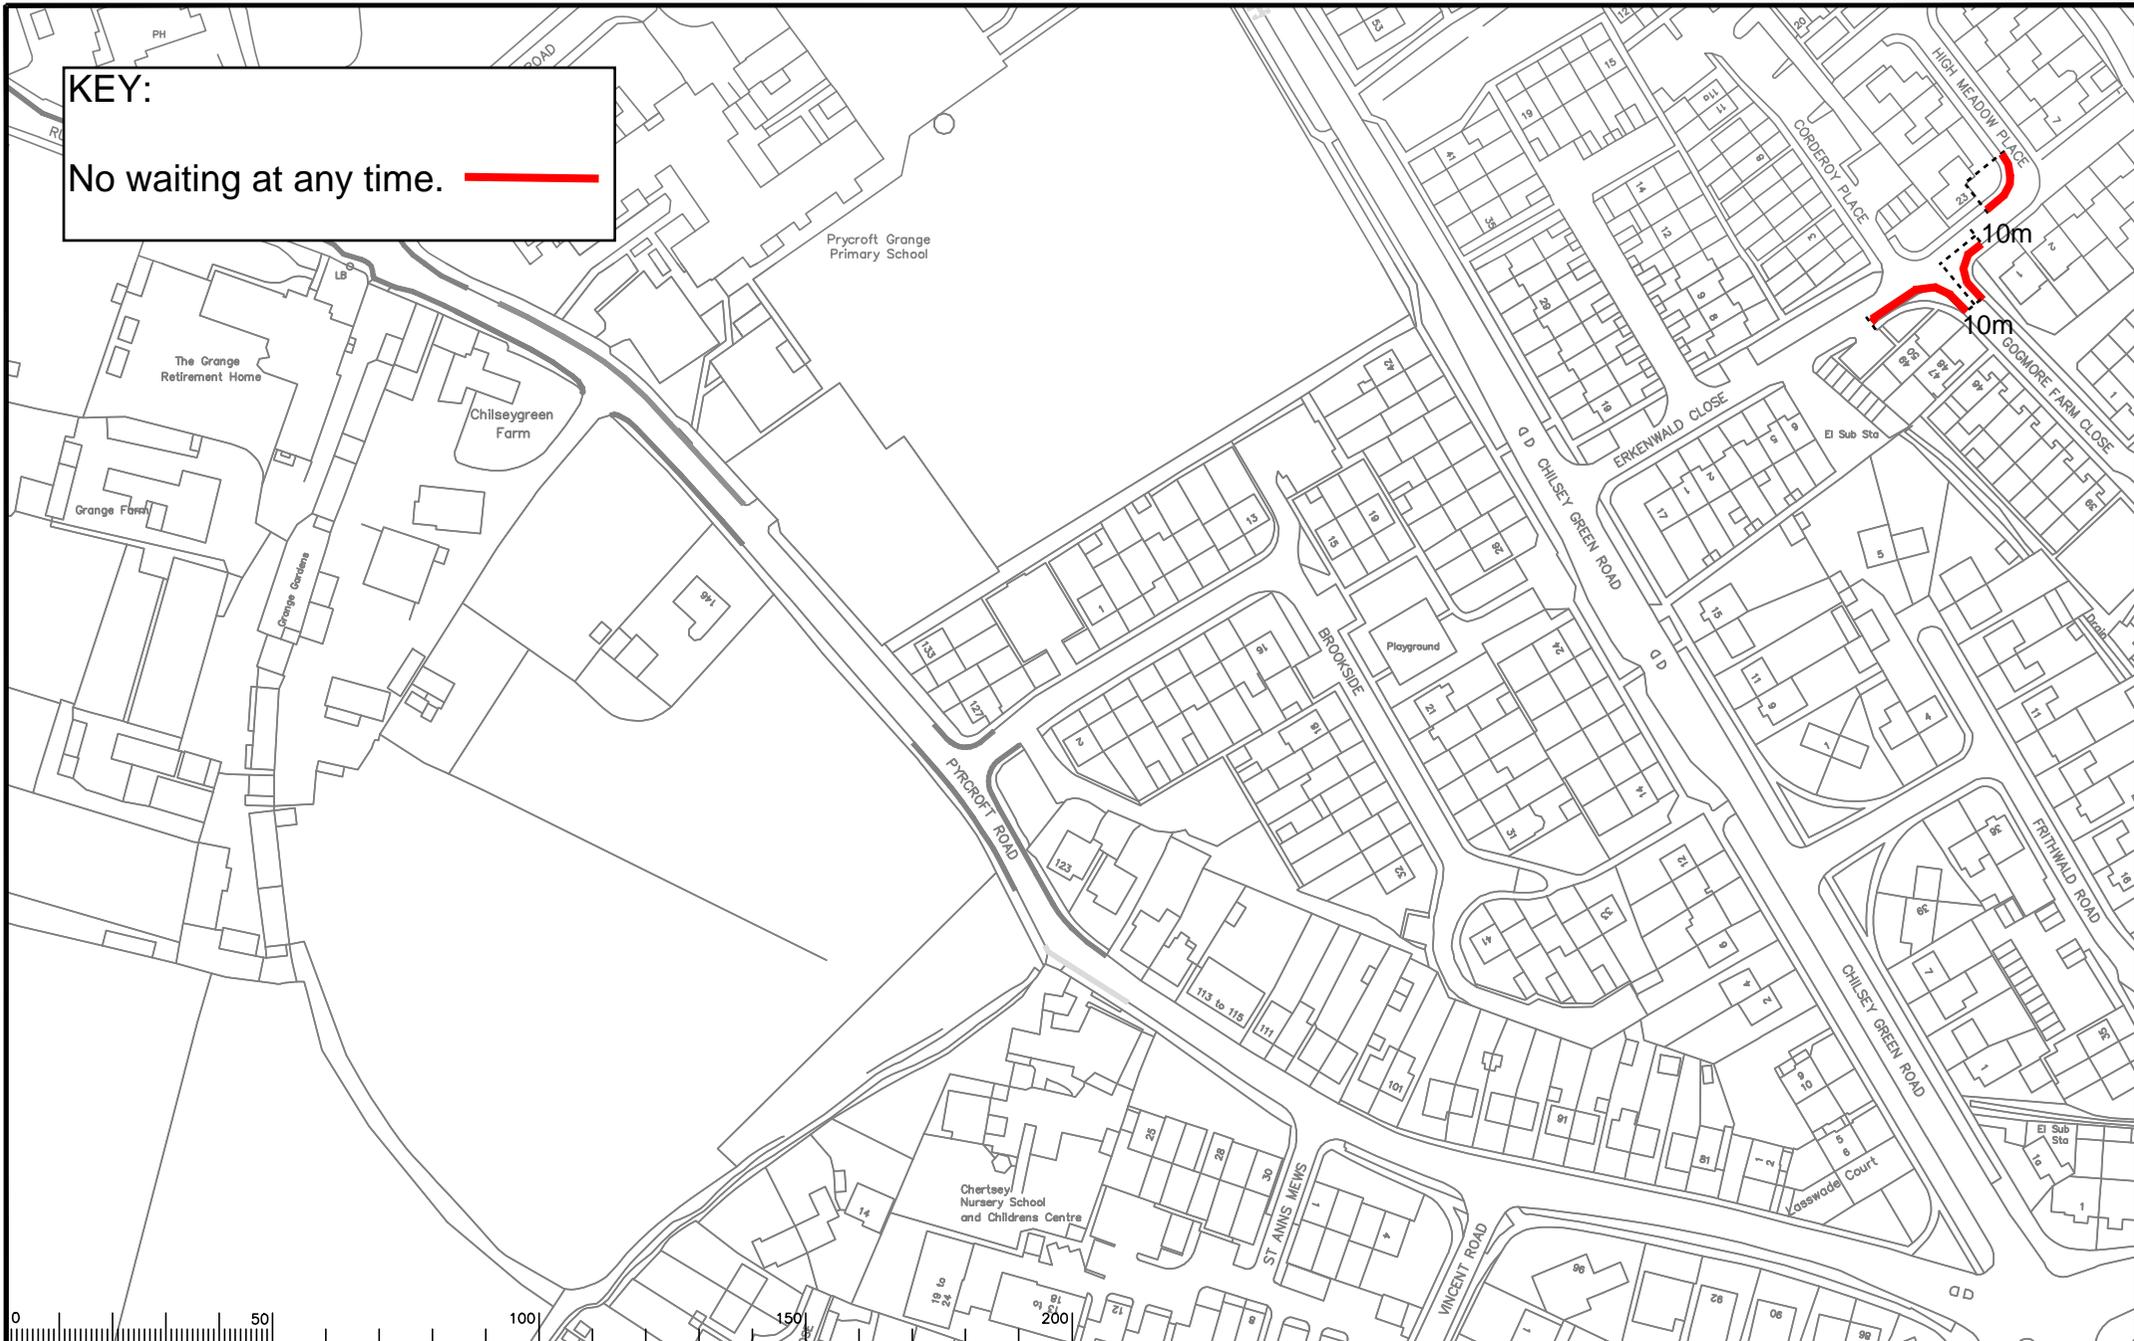

Drawing: CH 05

Date	Drawn	Checked	Approved	Scale	Notes




Project No. 3282/RUN
 Contract Sheet No.
 Drawing No.
 Revision

**RUNNYMEDE DPE
 CHERTSEY DIVISION**

**IMPLEMENTED TRAFFIC ORDERS
 CHERTSEY**

SHEET OF





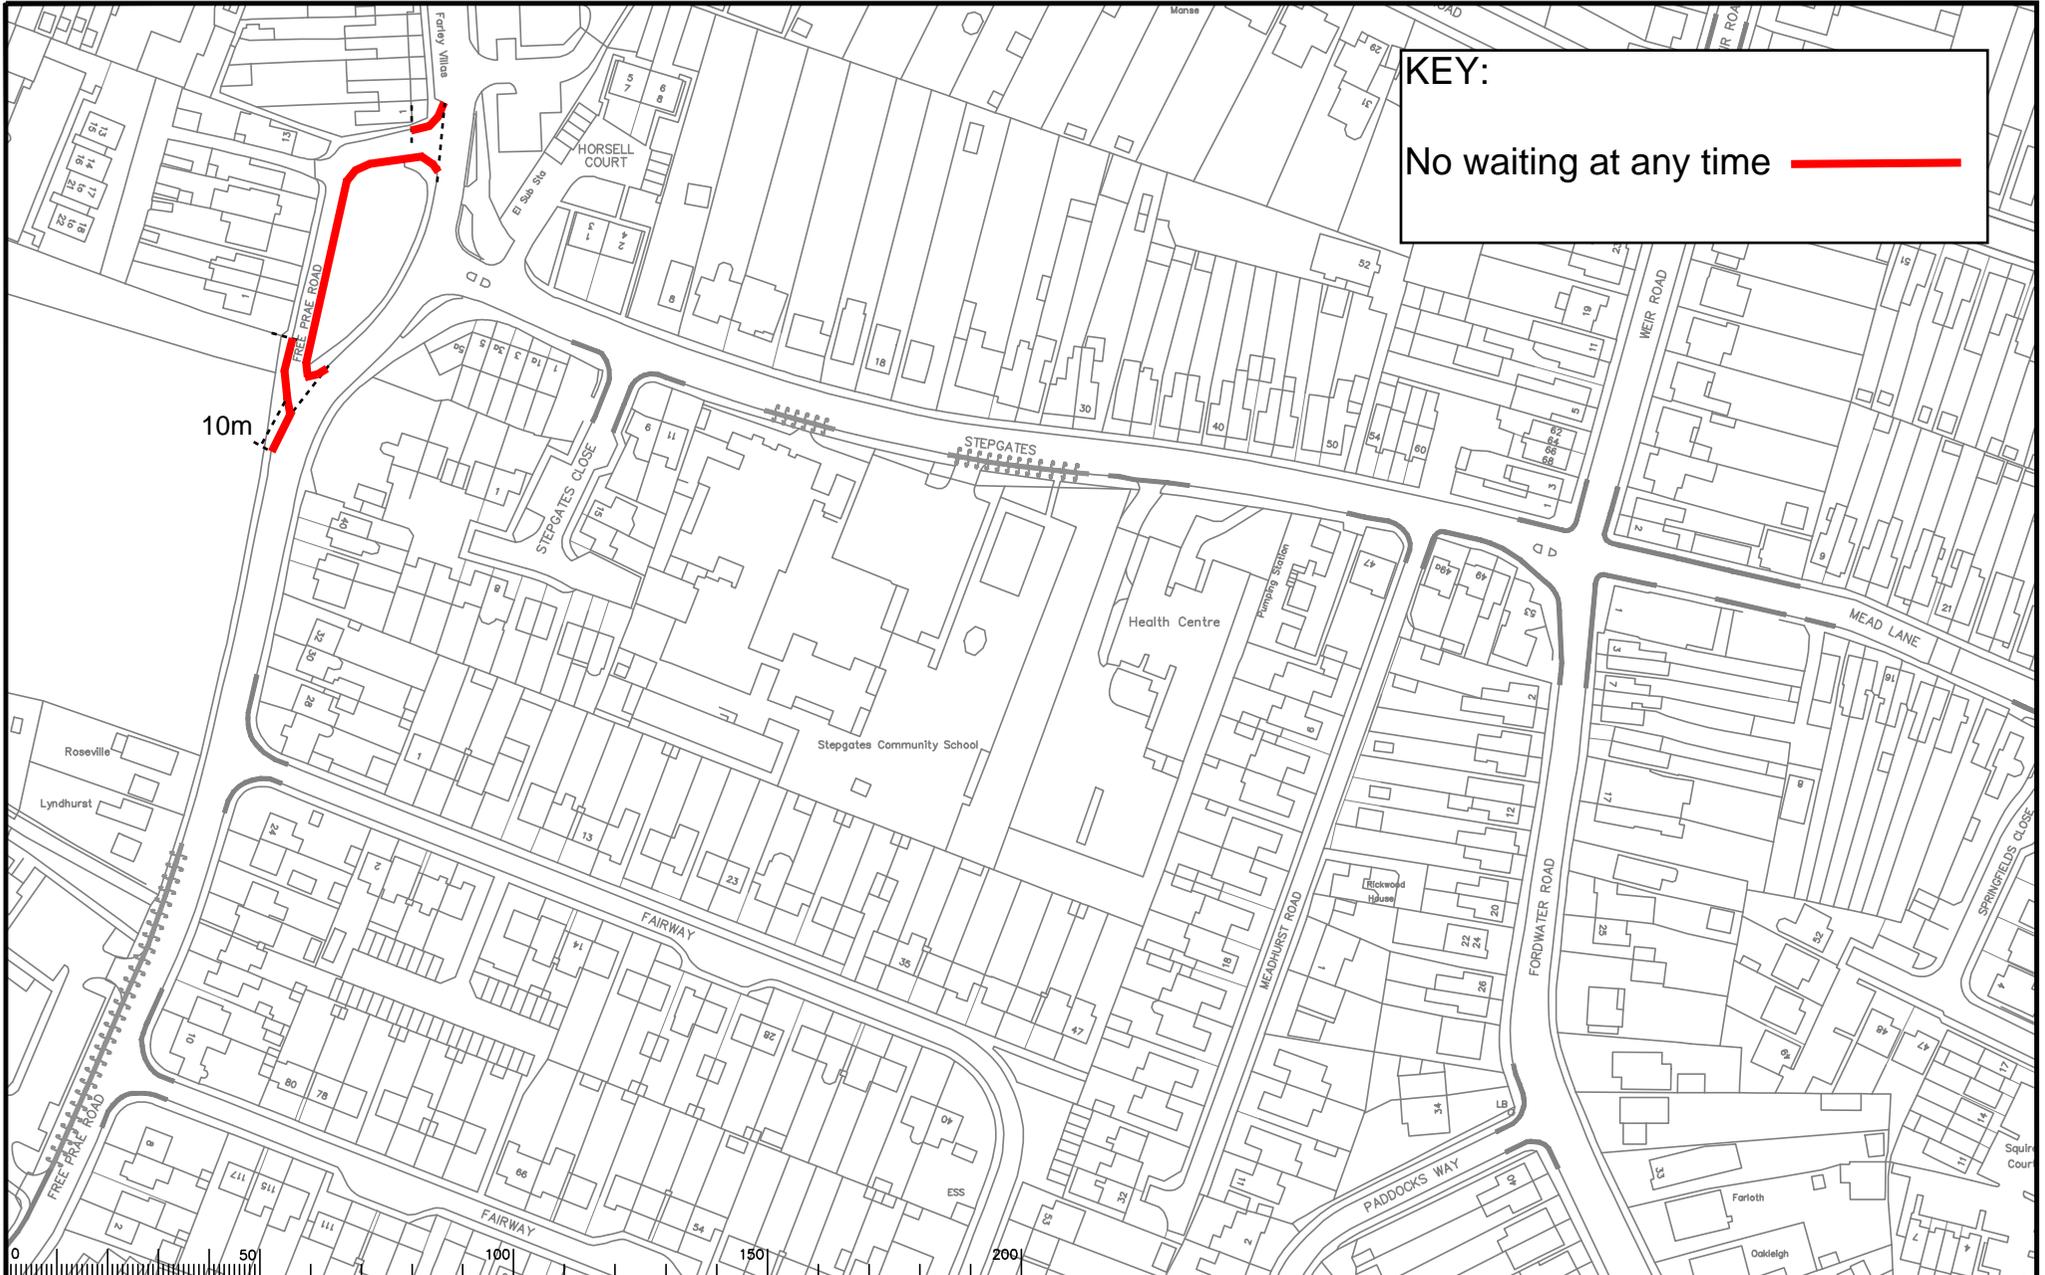

KEY:
 No waiting at any time

10m

Notes
 Drawing: CH 06

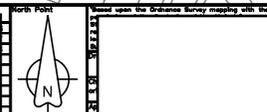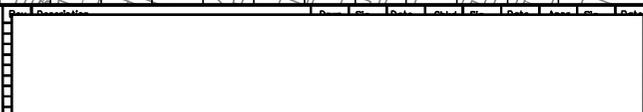


Project
 RUNNYMEDE DPE
 CHERTSEY DIVISION
 Drawing
 IMPLEMENTED TRAFFIC ORDERS
 CHERTSEY
 SHEET OF



 SURREY COUNTY COUNCIL	Project No.	3282
	Contract No.	
	Drawing No.	
	Rev.	



KEY:
 No waiting at any time ———

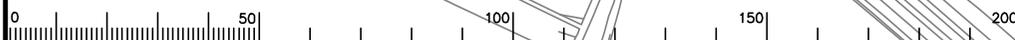


Notes
 Drawing: CH 07

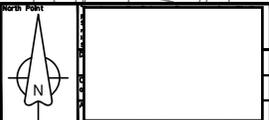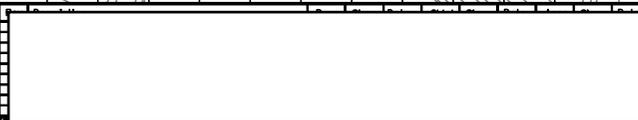

Project
 RUNNYMEDE DPE
 CHERTSEY DIVISION
 Drawing
 IMPLEMENTED TRAFFIC ORDERS
 CHERTSEY
 SHEET OF

 SURREY COUNTY COUNCIL	Project No. 3282/RUN
	Contract No.
	Drawing No.
Rev.	Classification

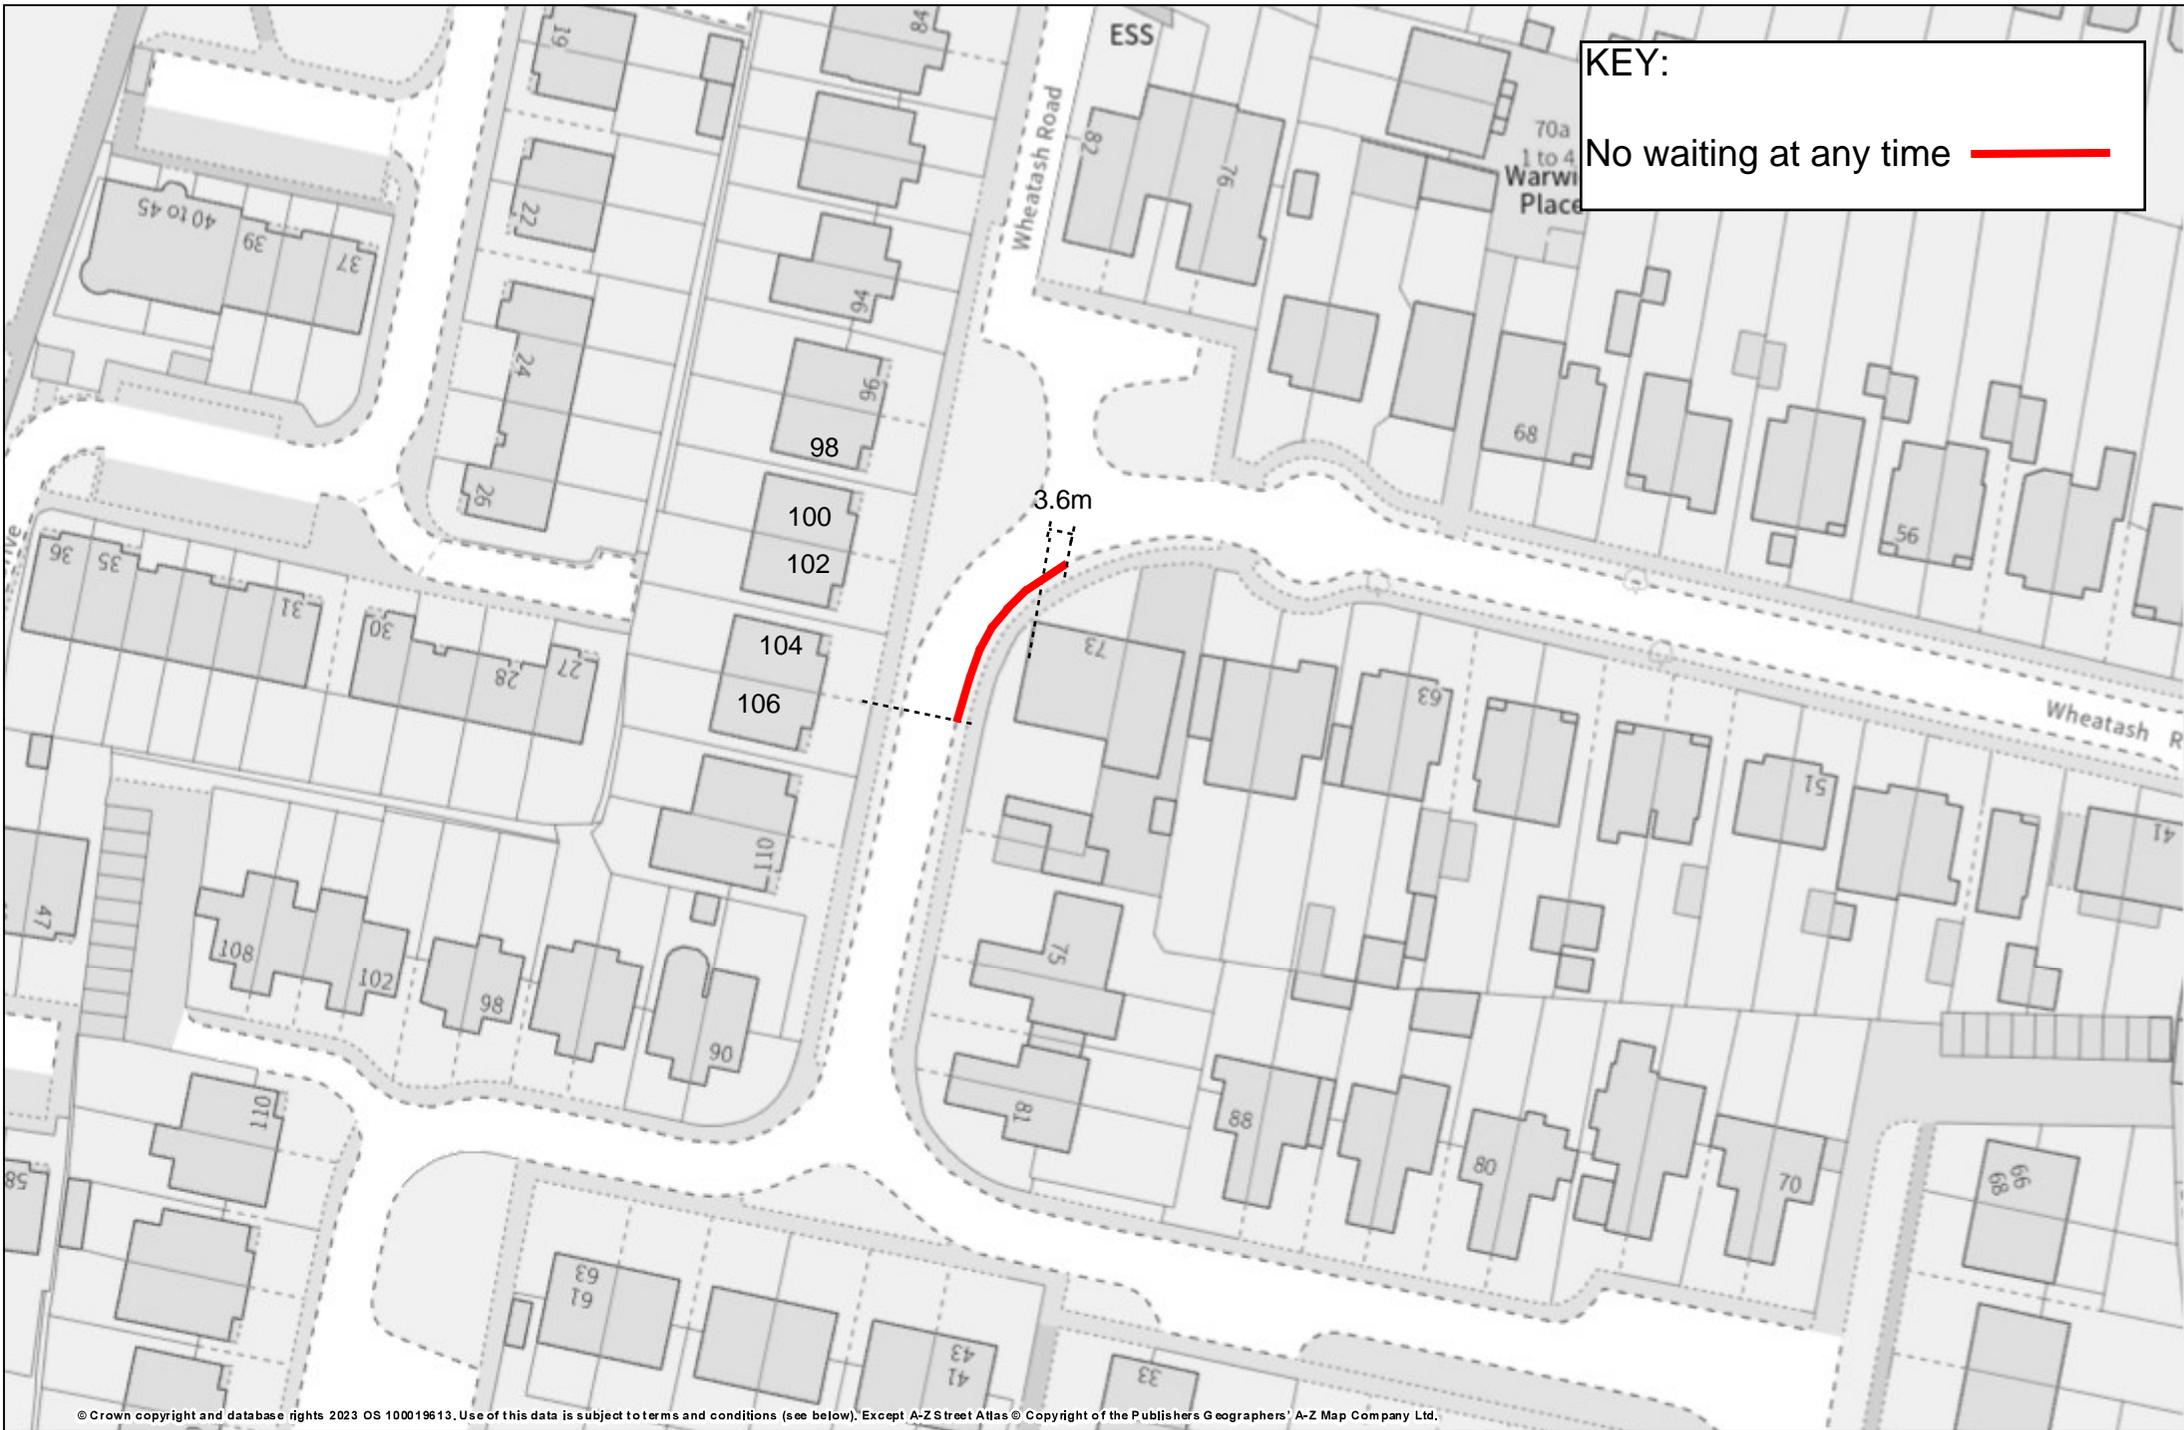

KEY:
 No waiting at any time ———

© Crown copyright and database rights 2023 OS 100019613. Use of this data is subject to terms and conditions (see below). Except A-Z Street Atlas © Copyright of the Publishers Geographers' A-Z Map Company Ltd.

 Drawing CH 08

Printed By: Double-click to edit
 Printed On:
 Project No:
 Scale: 1:827 Original Size A4

Wheatash Road