




Key:

— No waiting at any time

— Existing restrictions (may include symbols)

<table border="1" style="width: 100%; border-collapse: collapse;"> <thead> <tr> <th>Rev</th> <th>Description</th> <th>Drawn</th> <th>Sig.</th> <th>Date</th> <th>Check</th> <th>Sig.</th> <th>Date</th> <th>Appr.</th> <th>Sig.</th> <th>Date</th> </tr> </thead> <tbody> <tr><td> </td><td> </td><td> </td><td> </td><td> </td><td> </td><td> </td><td> </td><td> </td><td> </td><td> </td></tr> <tr><td> </td><td> </td><td> </td><td> </td><td> </td><td> </td><td> </td><td> </td><td> </td><td> </td><td> </td></tr> <tr><td> </td><td> </td><td> </td><td> </td><td> </td><td> </td><td> </td><td> </td><td> </td><td> </td><td> </td></tr> <tr><td> </td><td> </td><td> </td><td> </td><td> </td><td> </td><td> </td><td> </td><td> </td><td> </td><td> </td></tr> <tr><td> </td><td> </td><td> </td><td> </td><td> </td><td> </td><td> </td><td> </td><td> </td><td> </td><td> </td></tr> </tbody> </table>	Rev	Description	Drawn	Sig.	Date	Check	Sig.	Date	Appr.	Sig.	Date	<p>It is noted that the Ordnance Survey mapping with the permission of the Controller of Her Majesty's Stationery Office. © Crown copyright. Unauthorised reproduction without the permission of the Controller of Her Majesty's Stationery Office is prohibited.</p> <p>Drawn by: SDG Date: 11/23 Checked by: RH Date: 11/23 Approved by: SDG Date: 11/23</p>	<p>Mole Valley Parking Review 2024</p> <p>Proposed Waiting Restrictions - Fetcham Copperfields</p>	<p>SURREY County Council Surrey Highways</p>	<table border="1" style="width: 100%; border-collapse: collapse;"> <tr><td>Project No.</td><td> </td></tr> <tr><td>Contract No.</td><td> </td></tr> <tr><td>Drawing No.</td><td>21</td></tr> <tr><td>Revision</td><td> </td></tr> <tr><td>Classification</td><td>APP</td></tr> </table>	Project No.		Contract No.		Drawing No.	21	Revision		Classification	APP
Rev	Description	Drawn	Sig.	Date	Check	Sig.	Date	Appr.	Sig.	Date	
Project No.	
Contract No.	
Drawing No.	21	
Revision	
Classification	APP	

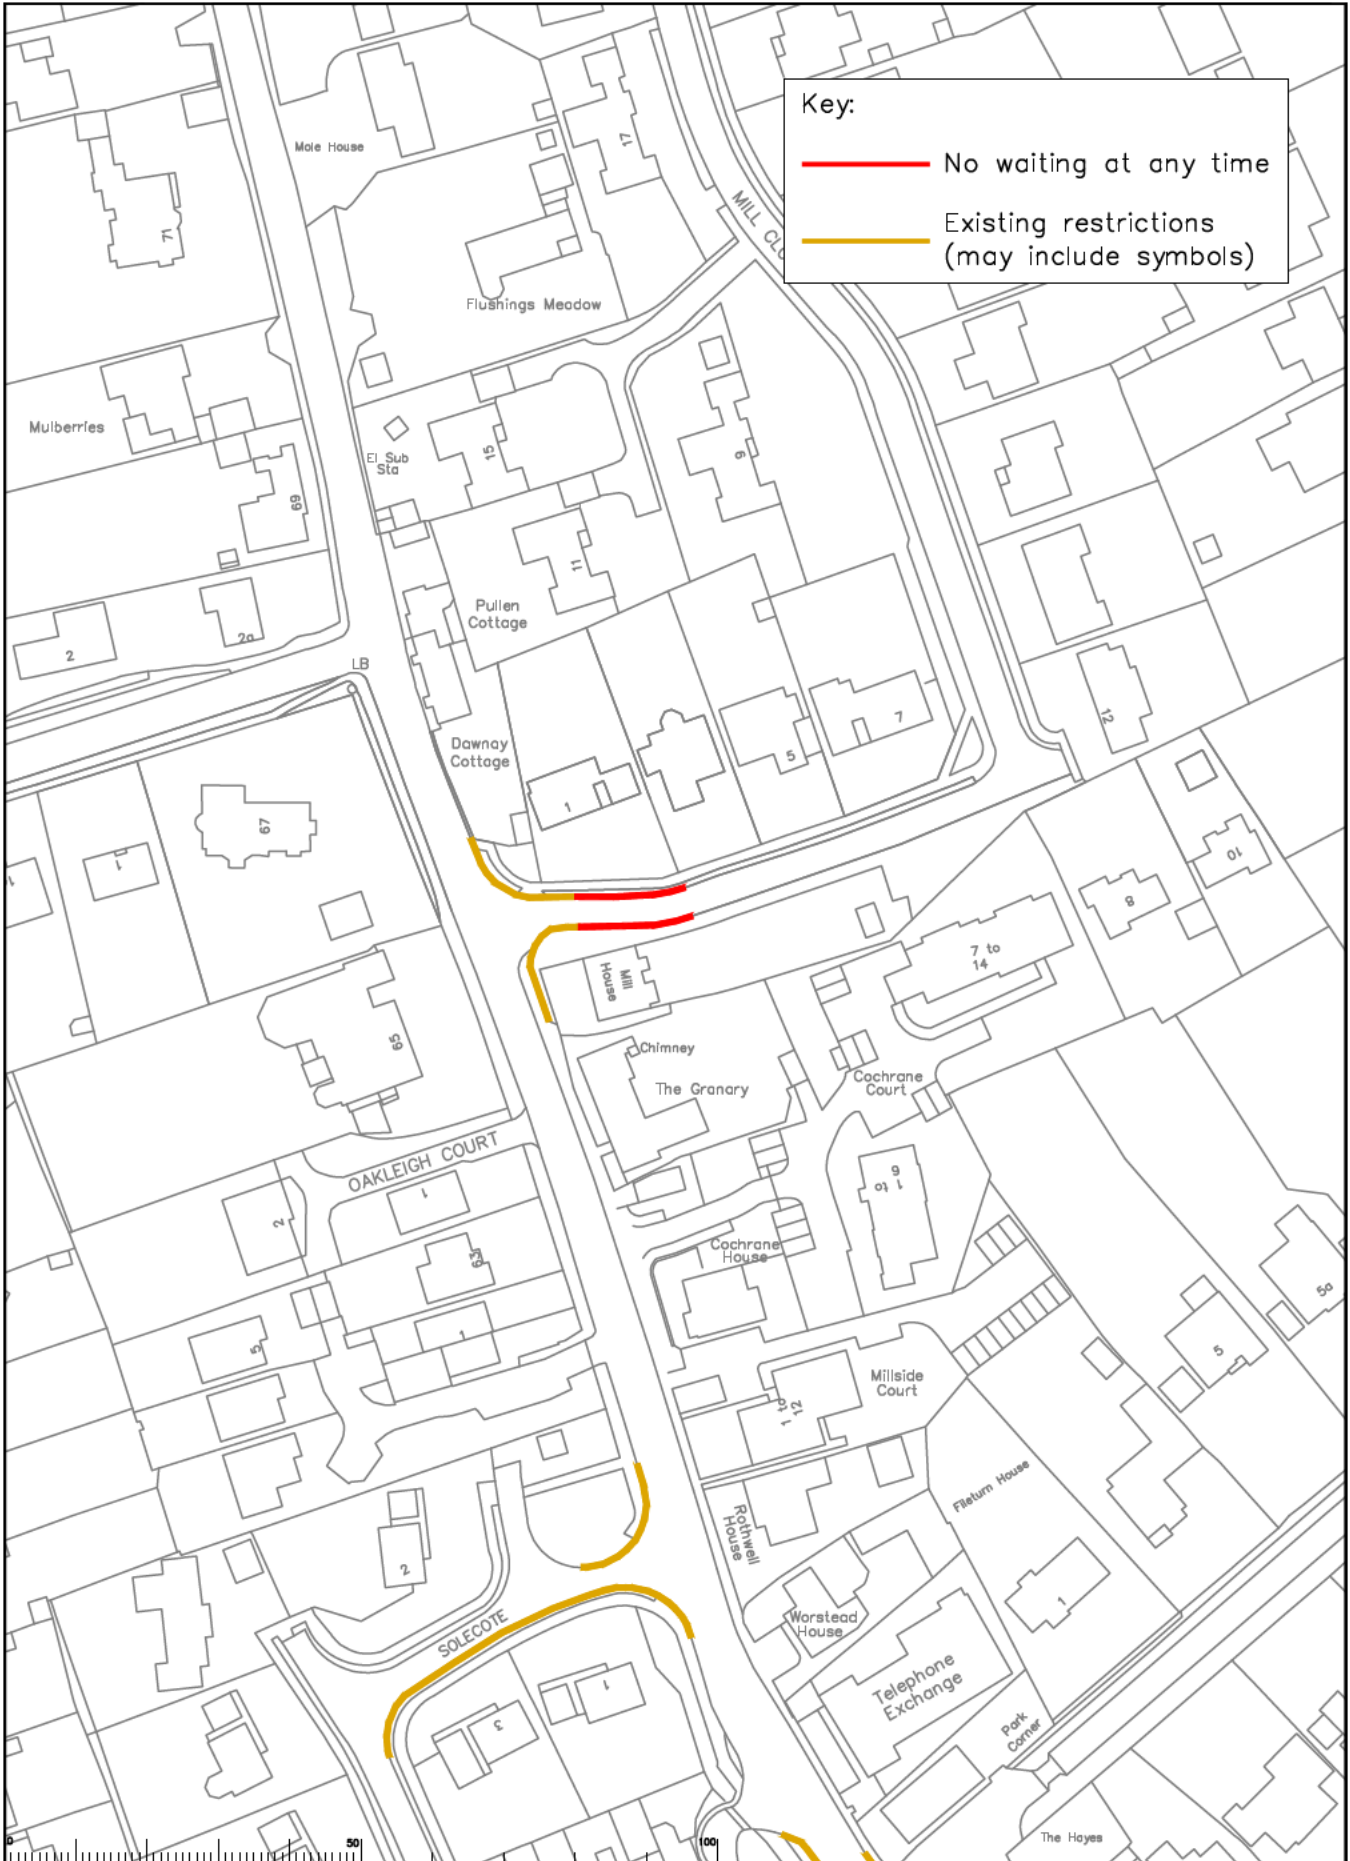


Key:


— No waiting at any time


— Existing restrictions (may include symbols)

<table border="1"> <thead> <tr> <th>Rev</th> <th>Description</th> <th>Drawn</th> <th>Sig.</th> <th>Date</th> <th>Check</th> <th>Sig.</th> <th>Date</th> <th>Appr.</th> <th>Sig.</th> <th>Date</th> </tr> </thead> <tbody> <tr><td> </td><td> </td><td> </td><td> </td><td> </td><td> </td><td> </td><td> </td><td> </td><td> </td><td> </td></tr> <tr><td> </td><td> </td><td> </td><td> </td><td> </td><td> </td><td> </td><td> </td><td> </td><td> </td><td> </td></tr> <tr><td> </td><td> </td><td> </td><td> </td><td> </td><td> </td><td> </td><td> </td><td> </td><td> </td><td> </td></tr> <tr><td> </td><td> </td><td> </td><td> </td><td> </td><td> </td><td> </td><td> </td><td> </td><td> </td><td> </td></tr> </tbody> </table>										Rev	Description	Drawn	Sig.	Date	Check	Sig.	Date	Appr.	Sig.	Date	<p style="text-align: center;">Mole Valley Parking Review 2024</p> <p style="text-align: center;">Proposed Waiting Restrictions - Bookham Mill Close</p>		<p>SURREY COUNTY COUNCIL</p> <p>Strategic Planning 22 APP</p>	
Rev	Description	Drawn	Sig.	Date	Check	Sig.	Date	Appr.	Sig.	Date	
<p>Scale: 1:1000</p> <p>North Arrow</p> <p>Drawn by: SDK, Date: 11/23</p> <p>Checked by: RH, Date: 11/23</p> <p>Approved by: OC, Date: 11/23</p>	

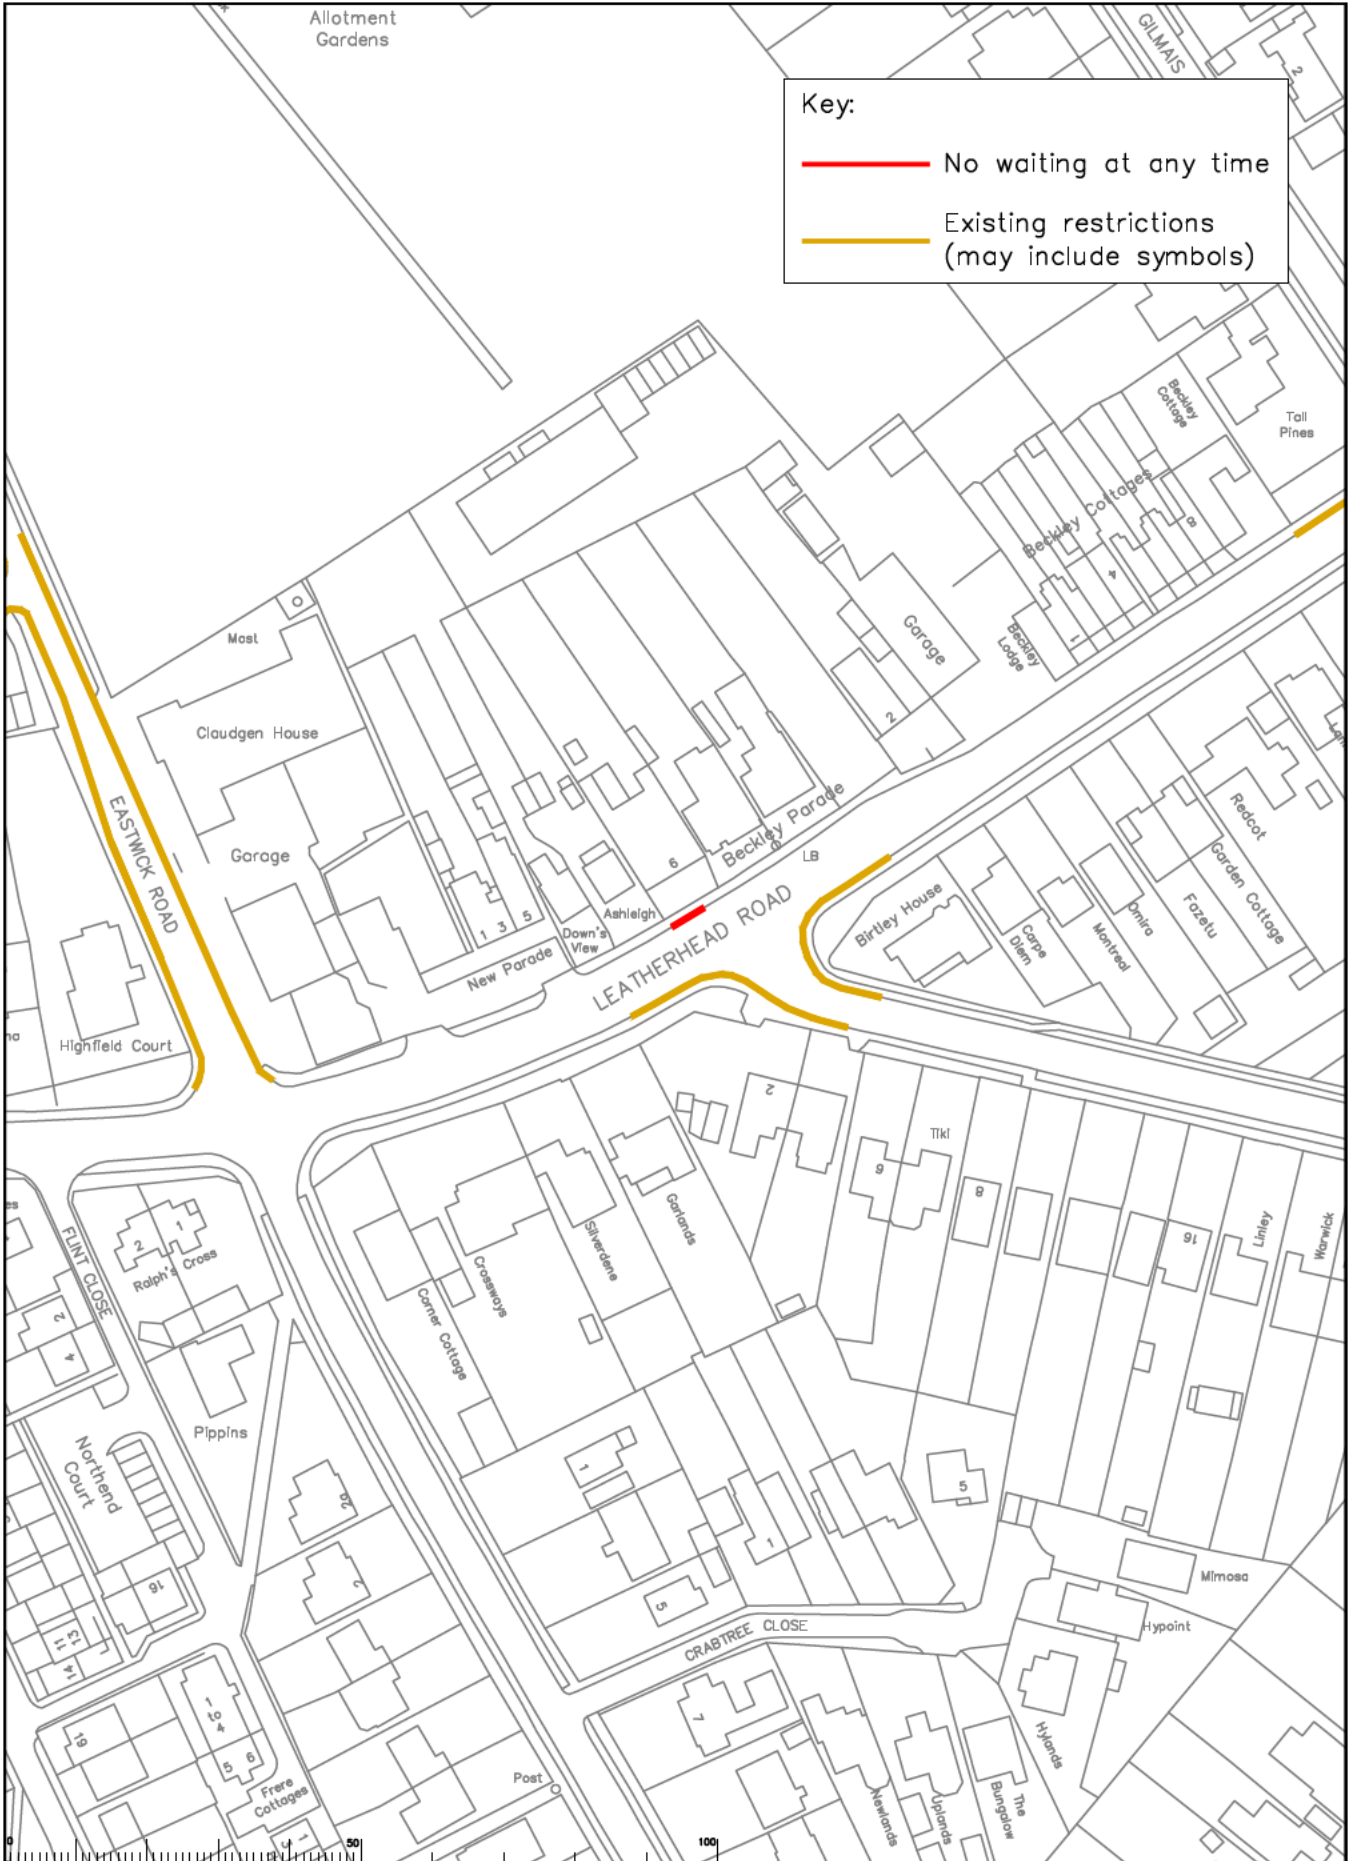


Key:

 No waiting at any time

 Existing restrictions (may include symbols)

Mole Valley Parking Review 2024												Project No. 23	
Proposed Waiting Restrictions – Bookham Leatherhead Road												Contract No. APP	
<table border="1"> <thead> <tr> <th>Rev</th> <th>Description</th> <th>Drawn</th> <th>Sig.</th> <th>Date</th> <th>Checked</th> <th>Sig.</th> <th>Date</th> <th>Approved</th> <th>Sig.</th> <th>Date</th> <th>Mark</th> <th>Point</th> </tr> </thead> <tbody> <tr><td> </td><td> </td><td> </td><td> </td><td> </td><td> </td><td> </td><td> </td><td> </td><td> </td><td> </td><td> </td><td> </td></tr> <tr><td> </td><td> </td><td> </td><td> </td><td> </td><td> </td><td> </td><td> </td><td> </td><td> </td><td> </td><td> </td><td> </td></tr> <tr><td> </td><td> </td><td> </td><td> </td><td> </td><td> </td><td> </td><td> </td><td> </td><td> </td><td> </td><td> </td><td> </td></tr> <tr><td> </td><td> </td><td> </td><td> </td><td> </td><td> </td><td> </td><td> </td><td> </td><td> </td><td> </td><td> </td><td> </td></tr> <tr><td> </td><td> </td><td> </td><td> </td><td> </td><td> </td><td> </td><td> </td><td> </td><td> </td><td> </td><td> </td><td> </td></tr> <tr><td> </td><td> </td><td> </td><td> </td><td> </td><td> </td><td> </td><td> </td><td> </td><td> </td><td> </td><td> </td><td> </td></tr> <tr><td> </td><td> </td><td> </td><td> </td><td> </td><td> </td><td> </td><td> </td><td> </td><td> </td><td> </td><td> </td><td> </td></tr> <tr><td> </td><td> </td><td> </td><td> </td><td> </td><td> </td><td> </td><td> </td><td> </td><td> </td><td> </td><td> </td><td> </td></tr> <tr><td> </td><td> </td><td> </td><td> </td><td> </td><td> </td><td> </td><td> </td><td> </td><td> </td><td> </td><td> </td><td> </td></tr> <tr><td> </td><td> </td><td> </td><td> </td><td> </td><td> </td><td> </td><td> </td><td> </td><td> </td><td> </td><td> </td><td> </td></tr> <tr><td> </td><td> </td><td> </td><td> </td><td> </td><td> </td><td> </td><td> </td><td> </td><td> </td><td> </td><td> </td><td> </td></tr> <tr><td> </td><td> </td><td> </td><td> </td><td> </td><td> </td><td> </td><td> </td><td> </td><td> </td><td> </td><td> </td><td> </td></tr> </tbody> </table>												Rev	Description	Drawn	Sig.	Date	Checked	Sig.	Date	Approved	Sig.	Date	Mark	Point	<table border="1"> <thead> <tr> <th>Drawn by</th> <th>Sig.</th> <th>Date</th> </tr> </thead> <tbody> <tr> <td>SDC</td> <td>SDC</td> <td>11/23</td> </tr> <tr> <td>Checked by</td> <td>RH</td> <td>11/23</td> </tr> <tr> <td>Approved by</td> <td>OC</td> <td>11/23</td> </tr> </tbody> </table>				Drawn by	Sig.	Date	SDC	SDC	11/23	Checked by	RH	11/23	Approved by	OC	11/23	<table border="1"> <thead> <tr> <th>Project</th> <th>Drawn</th> <th>Scale</th> <th>Date</th> </tr> </thead> <tbody> <tr> <td>Mole Valley Parking Review 2024</td> <td>RH</td> <td>1:1</td> <td>11/23</td> </tr> <tr> <td>Project</td> <td>OC</td> <td>1:1</td> <td>11/23</td> </tr> </tbody> </table>				Project	Drawn	Scale	Date	Mole Valley Parking Review 2024	RH	1:1	11/23	Project	OC	1:1	11/23
Rev	Description	Drawn	Sig.	Date	Checked	Sig.	Date	Approved	Sig.	Date	Mark	Point	
Drawn by	Sig.	Date	
SDC	SDC	11/23	
Checked by	RH	11/23	
Approved by	OC	11/23	
Project	Drawn	Scale	Date	
Mole Valley Parking Review 2024	RH	1:1	11/23	
Project	OC	1:1	11/23	
<p>© SDCRE Traffic and Legal/Parking Team/MOLE VALLEY/Mole Valley parking review 2024/23/08/Pre-consult plans/Drawing_23_08g</p>												<p>SURREY Surrey Highway Surrey Highways</p>	

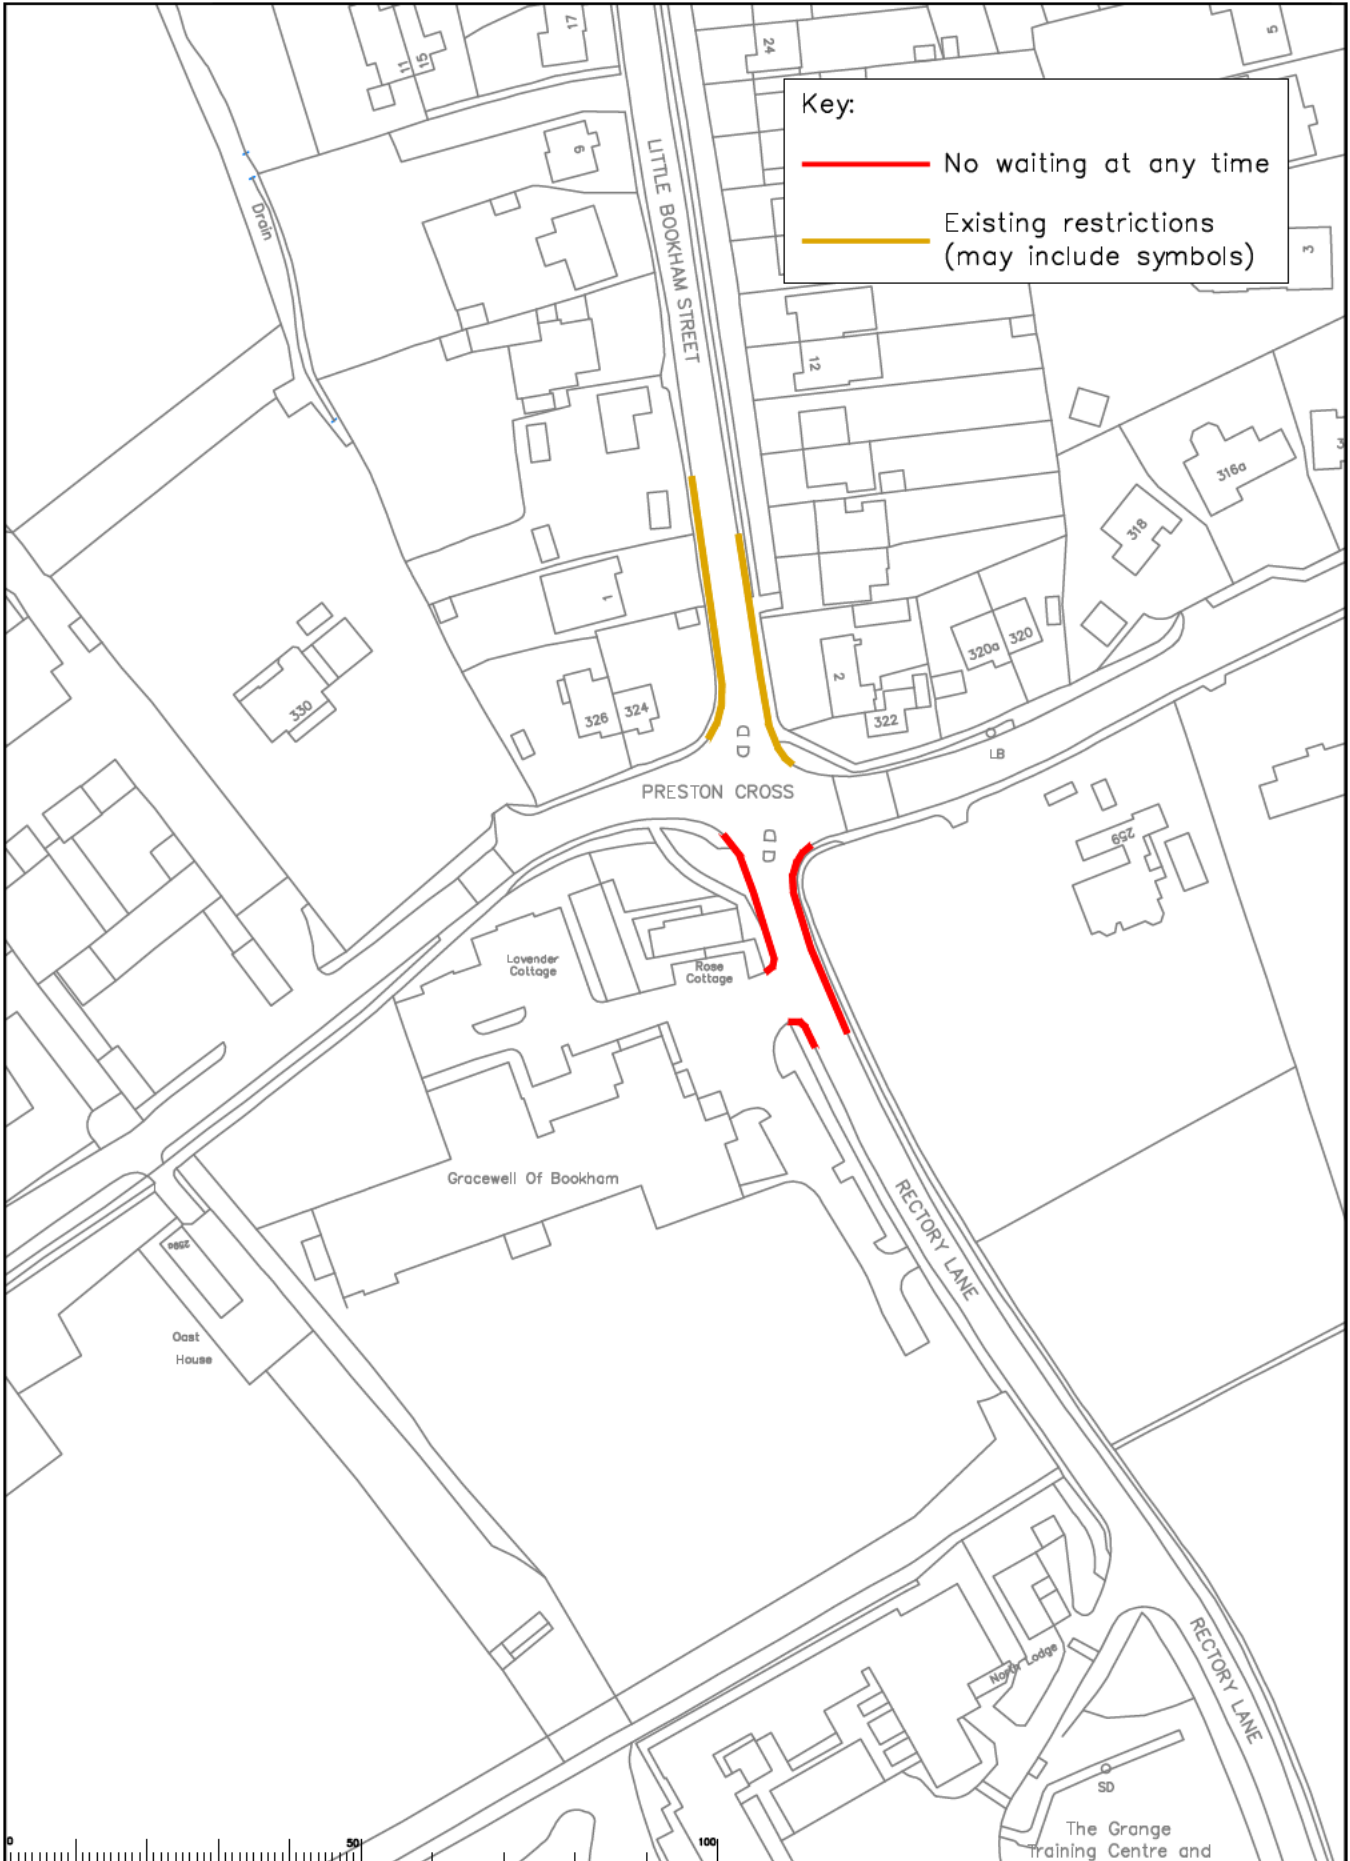

Key:


— No waiting at any time

— Existing restrictions (may include symbols)

<table border="1"> <thead> <tr> <th>Rev</th> <th>Description</th> <th>Drawn</th> <th>Sig.</th> <th>Date</th> <th>Check</th> <th>Sig.</th> <th>Date</th> <th>Appr.</th> <th>Sig.</th> <th>Date</th> </tr> </thead> <tbody> <tr> <td> </td> <td> </td> <td> </td> <td> </td> <td> </td> <td> </td> <td> </td> <td> </td> <td> </td> <td> </td> <td> </td> </tr> </tbody> </table>										Rev	Description	Drawn	Sig.	Date	Check	Sig.	Date	Appr.	Sig.	Date																																		<p>North Point</p>		<p>Issue name: Mole Valley Parking Review 2024 - Proposed Waiting Restrictions - Bookham Rectory Lane</p> <p>Drawn by: SDK Date: 11/23</p> <p>Checked by: RH Date: 11/23</p> <p>Approved by: SDK Date: 11/23</p>		<p>Project: Mole Valley Parking Review 2024</p> <p>Drawing: Proposed Waiting Restrictions - Bookham Rectory Lane</p>		<p>SURREY County Council</p>		<p>Project No.:</p> <p>Contract No.:</p> <p>Drawing No. 24</p> <p>Revision:</p> <p>Classification: APP</p>	
Rev	Description	Drawn	Sig.	Date	Check	Sig.	Date	Appr.	Sig.	Date	

Key:

- No waiting at any time
- Existing restrictions (may include symbols)

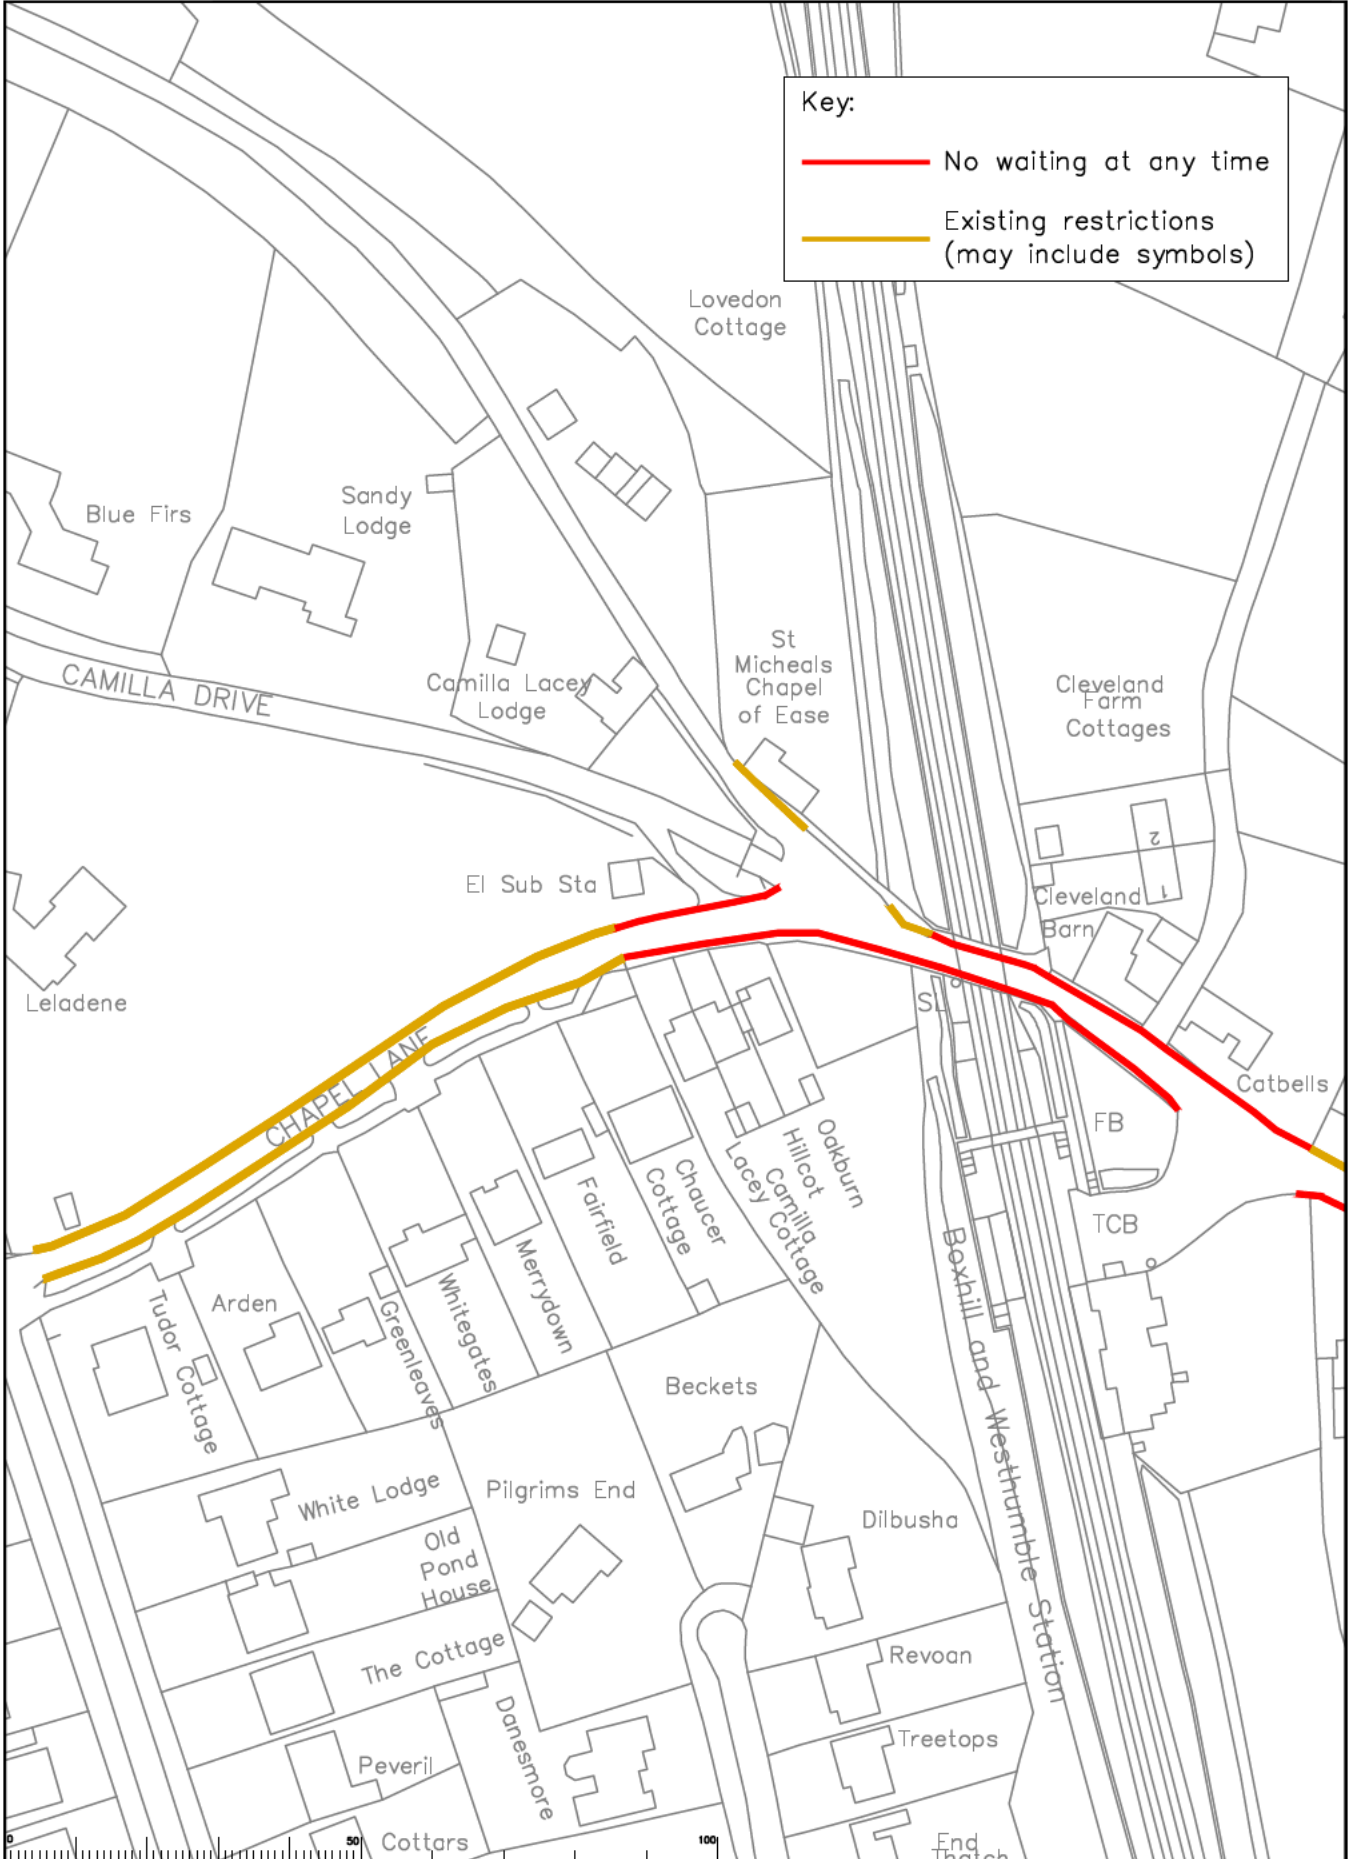

Rev	Description	Drawn	Sig.	Date	Check	Sig.	Date	Appr.	Sig.	Date

Scale: 0, 50, 100

Issue name: Mole Valley Parking Review 2024
 Approved by: [Signature] Date: 11/23
 Checked by: [Signature] Date: 11/23
 Approved by: [Signature] Date: 11/23

Mole Valley Parking Review 2024


Proposed Waiting Restrictions - Westhumble Chapel Lane

SURREY
 County Council
 Sustainable Development
 Surrey Highways

Project No. []
 Contract No. []
 Drawing No. 25
 Revision []
 Classification: APP


Key:

- No waiting at any time
- Existing restrictions (may include symbols)

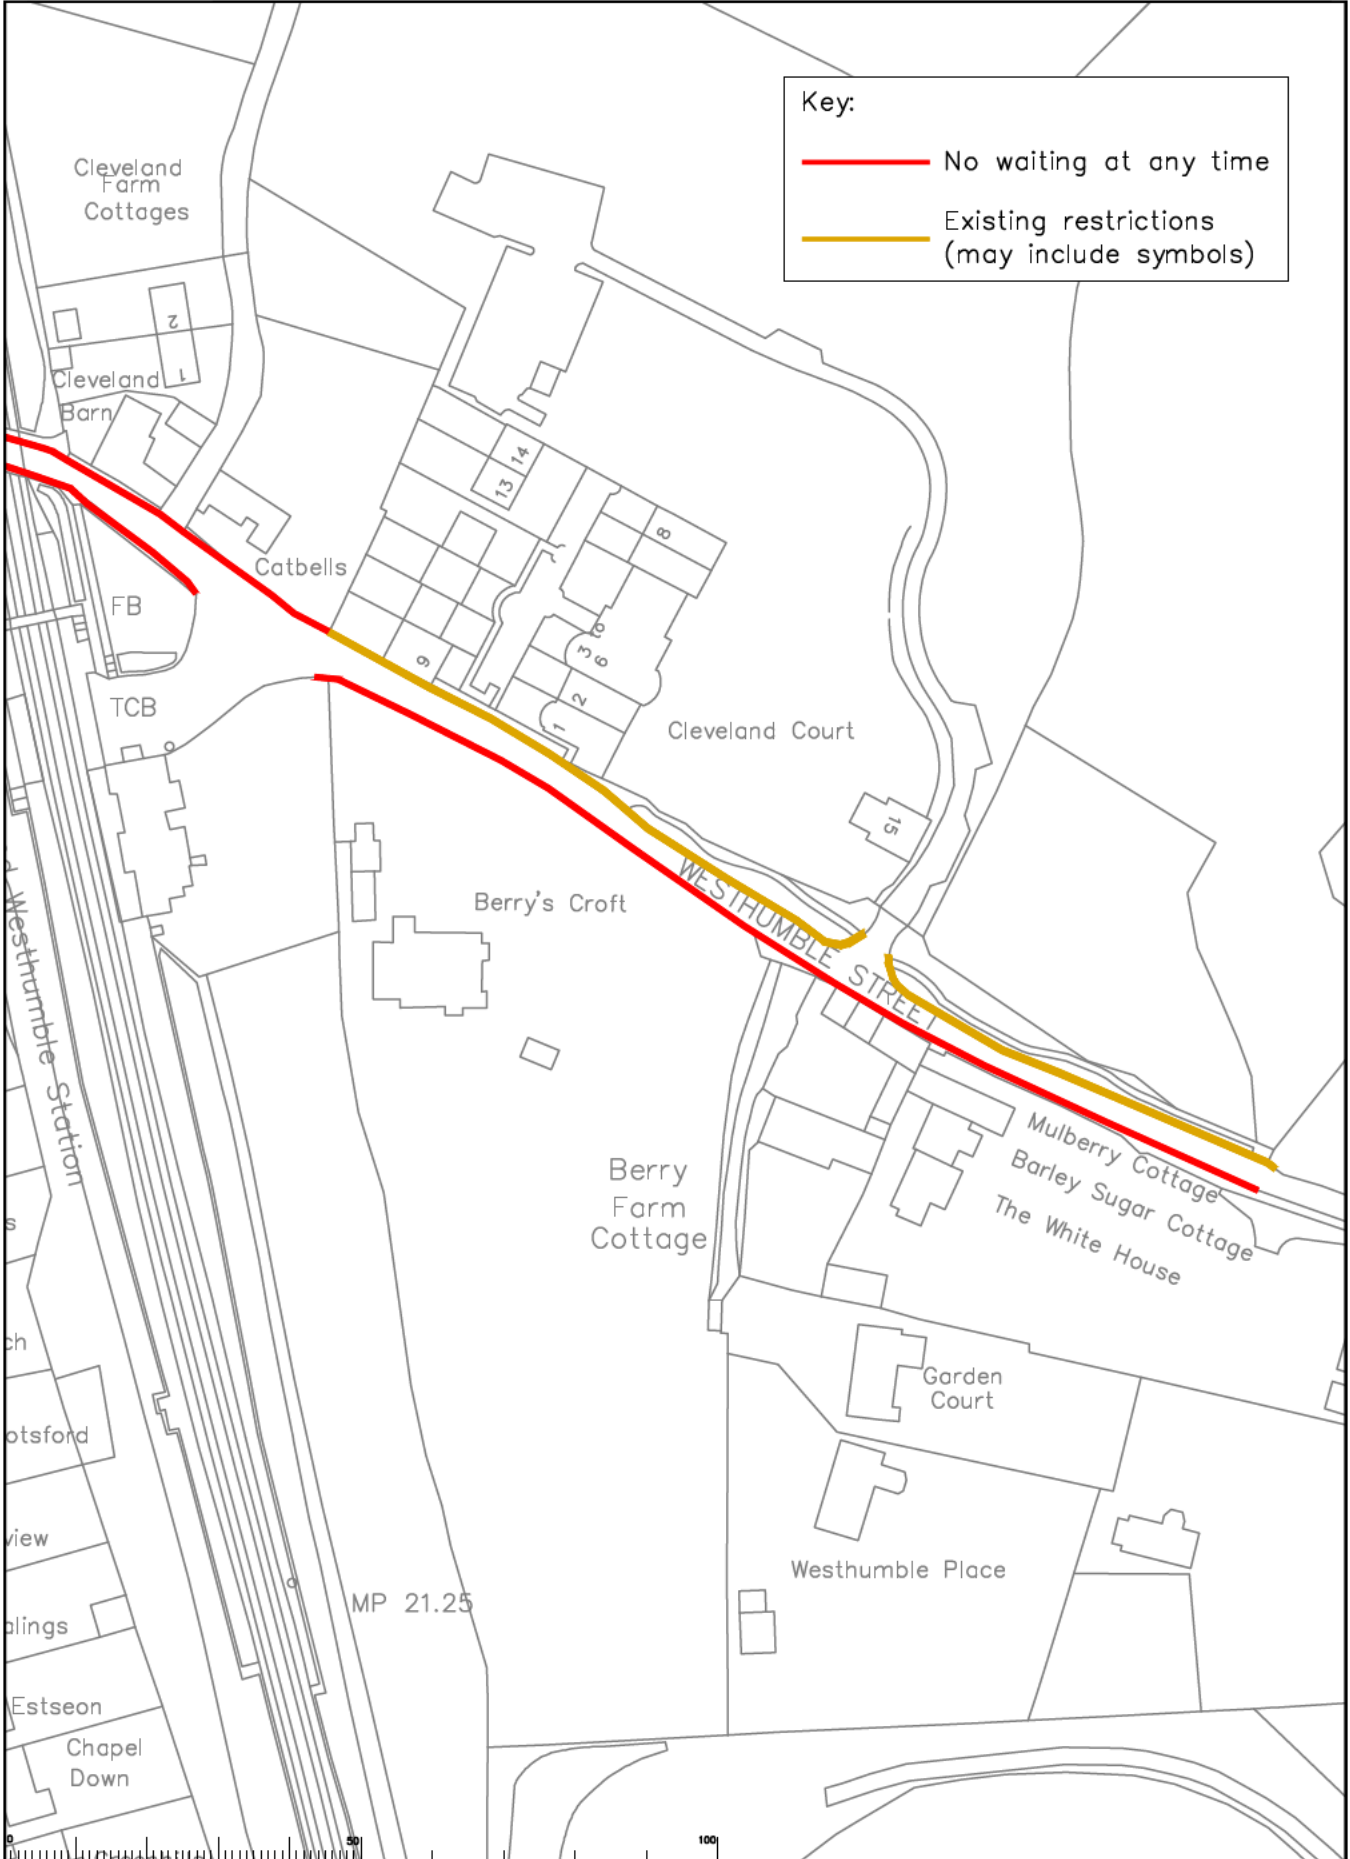

<table border="1" style="width: 100%; border-collapse: collapse;"> <thead> <tr> <th>Rev</th> <th>Description</th> <th>Drawn</th> <th>Sign</th> <th>Date</th> <th>Checked</th> <th>Sign</th> <th>Date</th> <th>Approved</th> <th>Sign</th> <th>Date</th> </tr> </thead> <tbody> <tr> <td> </td> <td> </td> <td> </td> <td> </td> <td> </td> <td> </td> <td> </td> <td> </td> <td> </td> <td> </td> <td> </td> </tr> </tbody> </table>	Rev	Description	Drawn	Sign	Date	Checked	Sign	Date	Approved	Sign	Date													<p><small>These plans are the outcome of a survey made with the permission of the Director of the Mole Valley District Council. © Crown copyright, unauthorised reproduction is illegal. Crown copyright and map data for Great Britain or the surrounding area are the property of Ordnance Survey. All other rights reserved.</small></p> <p>Drawn by: SDG Date: 11/23 Checked by: RH Date: 11/23 Approved by: OC Date: 11/23</p>	<p>Mole Valley Parking Review 2024</p> <p>Proposed Waiting Restrictions - Westhumble Westhumble Street</p>	<p>SURREY <small>County Council</small> Sustainable Development Surrey Highways</p>	<table border="1" style="width: 100%; border-collapse: collapse;"> <tr> <td>Project No.</td> <td> </td> </tr> <tr> <td>Contract No.</td> <td> </td> </tr> <tr> <td>Drawing No.</td> <td>26</td> </tr> <tr> <td>Revision</td> <td> </td> </tr> <tr> <td>Classification</td> <td>APP</td> </tr> </table>	Project No.		Contract No.		Drawing No.	26	Revision		Classification	APP
Rev	Description	Drawn	Sign	Date	Checked	Sign	Date	Approved	Sign	Date																											
Project No.																																					
Contract No.																																					
Drawing No.	26																																				
Revision																																					
Classification	APP																																				


S:\CIBRE\Traffic and Legal\Parking Team\MOLE VALLEY\Mole Valley parking review 2024\26.dwg 2023-11-23 11:23:00 Pre-3dview plans Drawing 26.00g

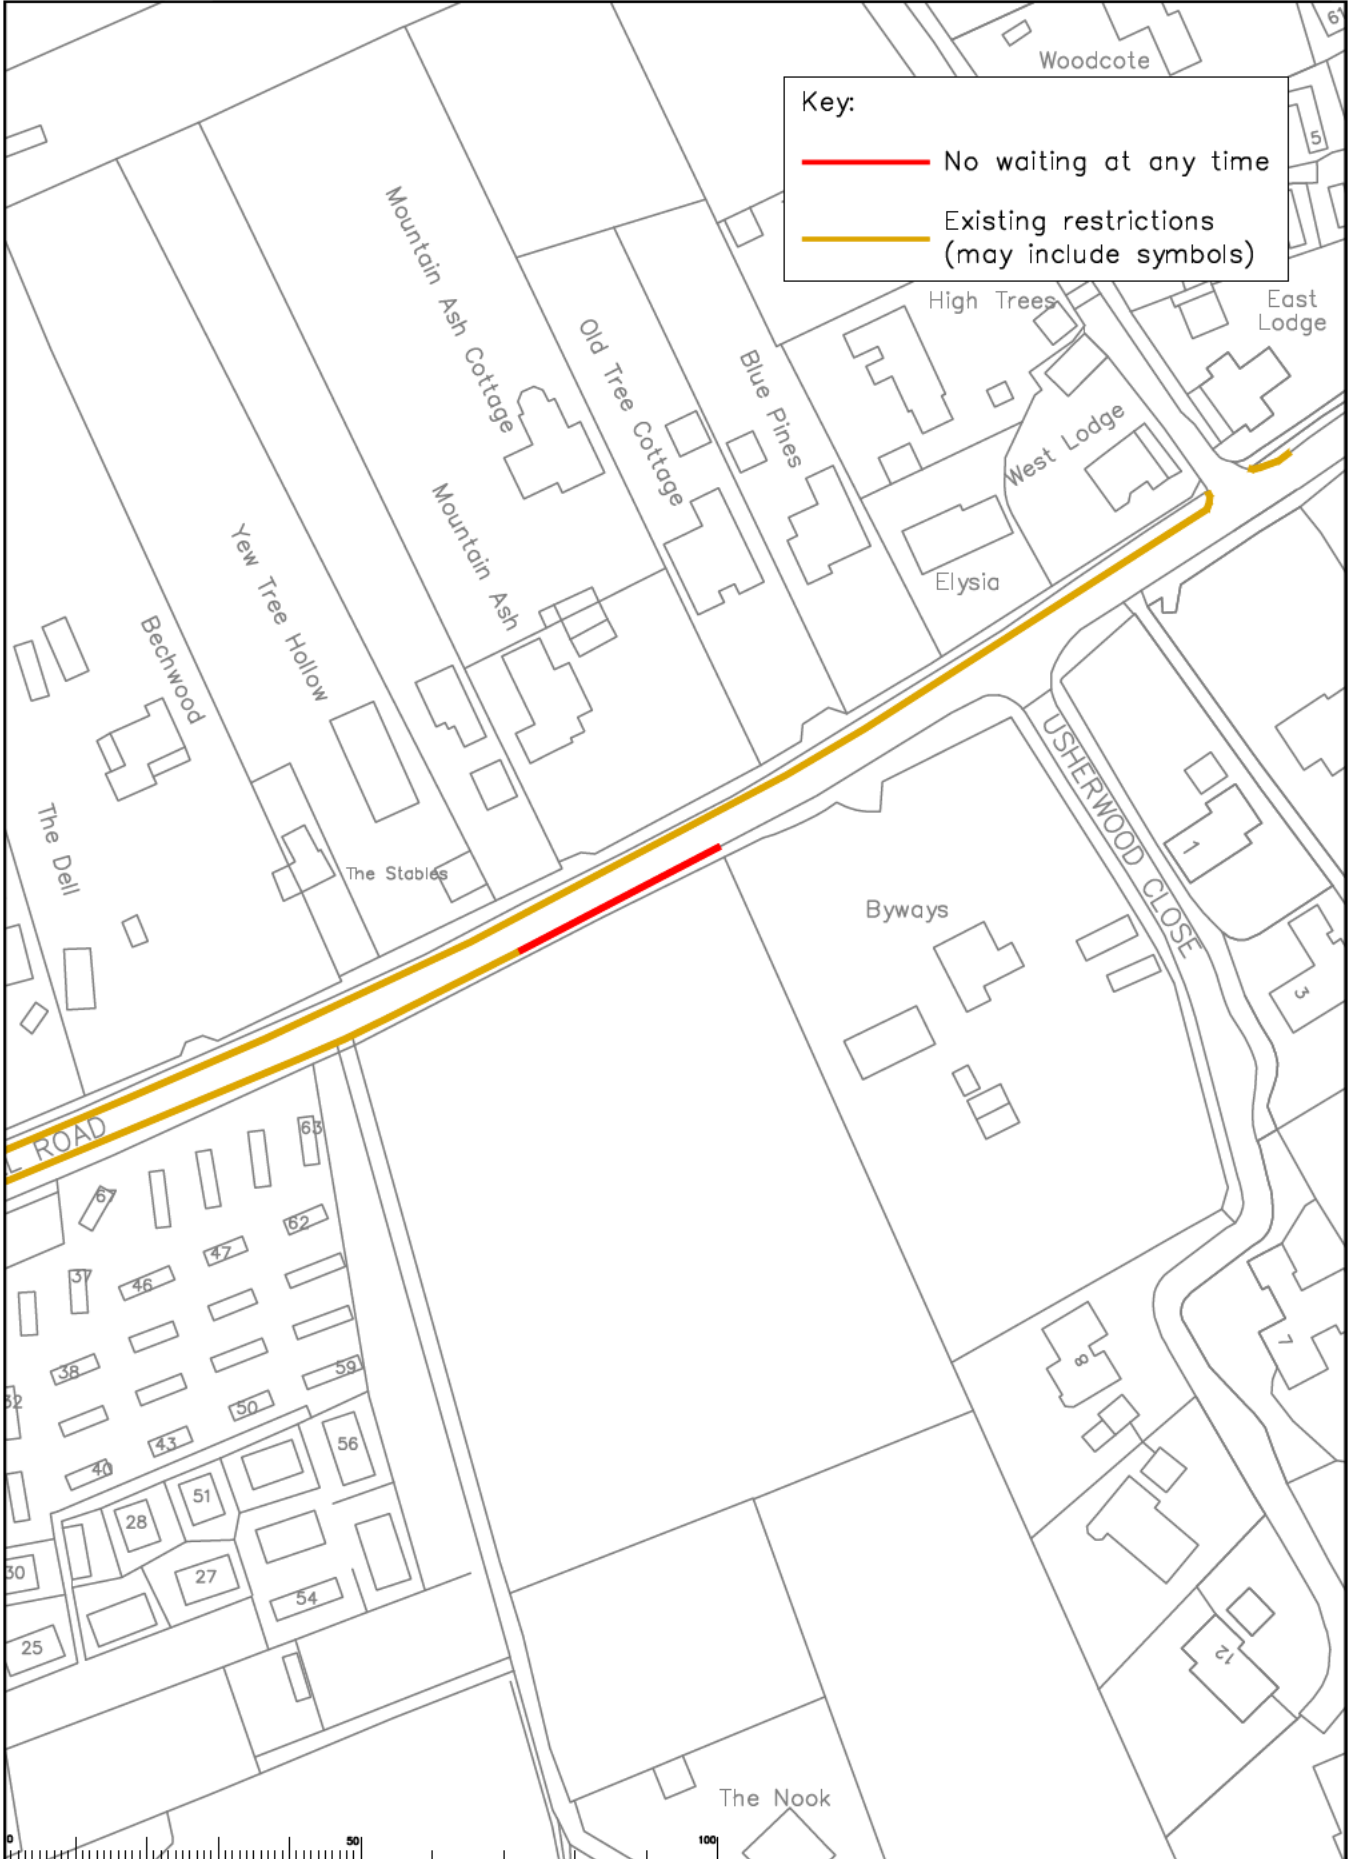

Key:

- No waiting at any time
- Existing restrictions (may include symbols)


<table border="1" style="width: 100%; border-collapse: collapse;"> <thead> <tr> <th>Rev</th> <th>Description</th> <th>Drawn</th> <th>Sig.</th> <th>Date</th> <th>Check</th> <th>Sig.</th> <th>Date</th> <th>Appr.</th> <th>Sig.</th> <th>Date</th> </tr> </thead> <tbody> <tr><td> </td><td> </td><td> </td><td> </td><td> </td><td> </td><td> </td><td> </td><td> </td><td> </td><td> </td></tr> <tr><td> </td><td> </td><td> </td><td> </td><td> </td><td> </td><td> </td><td> </td><td> </td><td> </td><td> </td></tr> <tr><td> </td><td> </td><td> </td><td> </td><td> </td><td> </td><td> </td><td> </td><td> </td><td> </td><td> </td></tr> <tr><td> </td><td> </td><td> </td><td> </td><td> </td><td> </td><td> </td><td> </td><td> </td><td> </td><td> </td></tr> </tbody> </table>	Rev	Description	Drawn	Sig.	Date	Check	Sig.	Date	Appr.	Sig.	Date	<p>These plans are the outcome of a survey conducted with the permission of the Director of the Highway Department, Surrey County Council. The drawings, dimensions, and other particulars shown thereon are the responsibility of the Surveyors and are not to be used for any other purpose without the written consent of the Surveyors.</p> <p>Drawn by: SDG Date: 11/23 Checked by: RH Date: 11/23 Approved by: OC Date: 11/23</p>	<p>Mole Valley Parking Review 2024</p> <p>Proposed Waiting Restrictions – Box Hill Boxhill Road</p>	<p>SURREY Surrey Highways</p>	<table border="1" style="width: 100%; border-collapse: collapse;"> <tr><td>Project No.</td><td> </td></tr> <tr><td>Contract No.</td><td> </td></tr> <tr><td>Drawing No.</td><td>27</td></tr> <tr><td>Revision</td><td> </td></tr> <tr><td>Classification</td><td>APP</td></tr> </table>	Project No.		Contract No.		Drawing No.	27	Revision		Classification	APP
Rev	Description	Drawn	Sig.	Date	Check	Sig.	Date	Appr.	Sig.	Date	
Project No.	
Contract No.	
Drawing No.	27	
Revision	
Classification	APP	

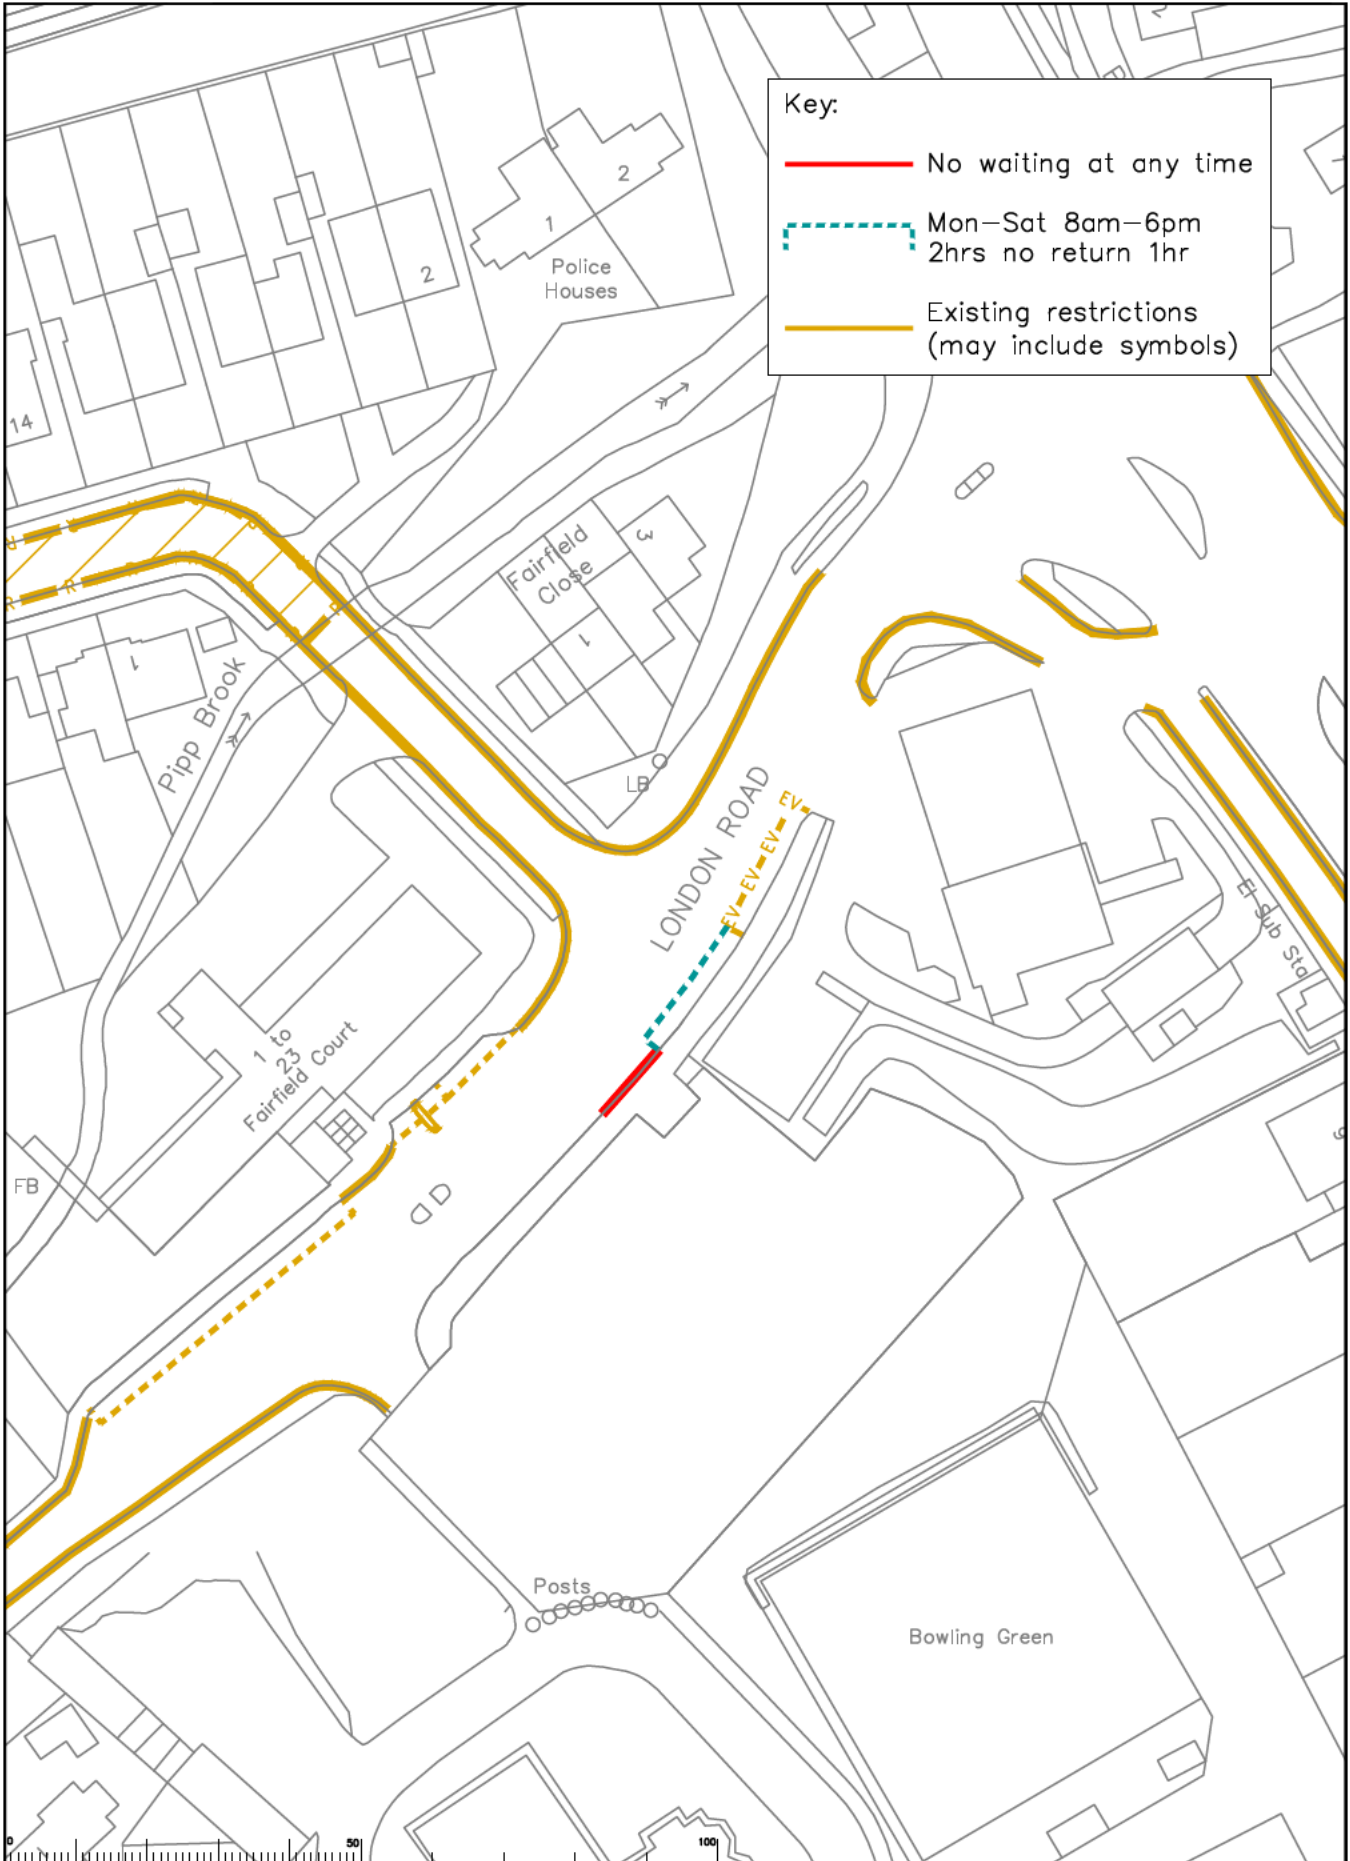

Key:

- No waiting at any time
- - - Mon-Sat 8am-6pm
2hrs no return 1hr
- Existing restrictions
(may include symbols)

Rev	Description	Drawn	Sig.	Date	Chkd	Sig.	Date	Appr	Sig.	Date	North Point	Project	Contract	Sheet
												Mole Valley Parking Review 2024 Proposed Waiting Restrictions - Dorking London Road	 SURREY COUNTY COUNCIL Sustainable Development Surrey Highways	Project No.
														Contract No.
												Drawing No.	28	Rev.
												Classification	APP	

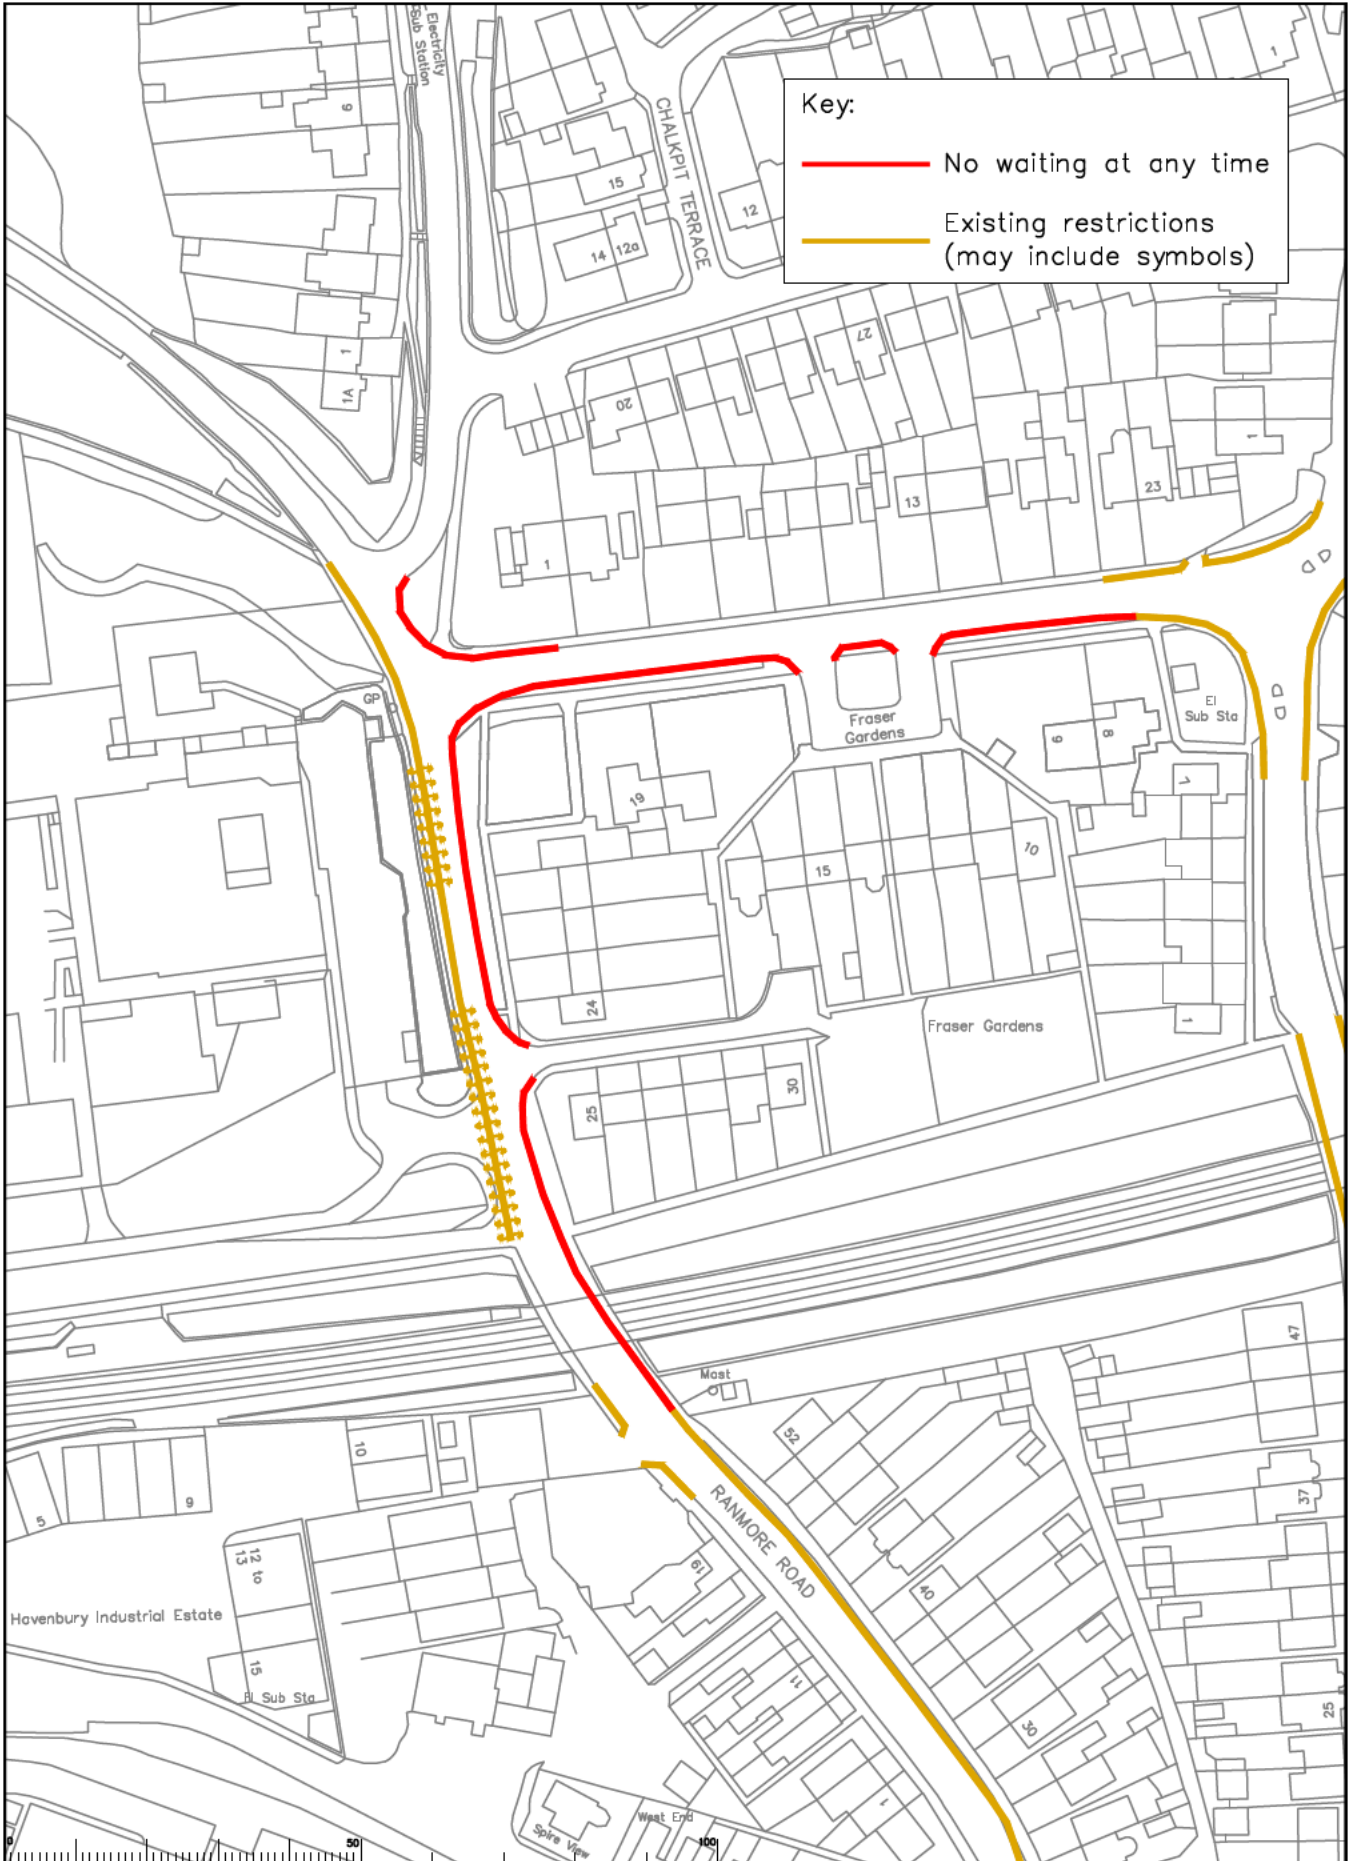

Key:

- No waiting at any time
- Existing restrictions (may include symbols)

Rev	Description	Drawn	Sig.	Date	Check	Sig.	Date	Appr.	Sig.	Date

Scale: 1:1000

North

Mole Valley Parking Review 2024


Proposed Waiting Restrictions - Dorking
Ranmore Road / Ashcombe Road

SURREY
COUNTY COUNCIL

Project No. 29
Drawing No. 29
Revision
APP

Key:

- No waiting at any time
- R-R-R- Permit holders only
Mon-Sat 9am-5pm
- Existing restrictions
(may include symbols)

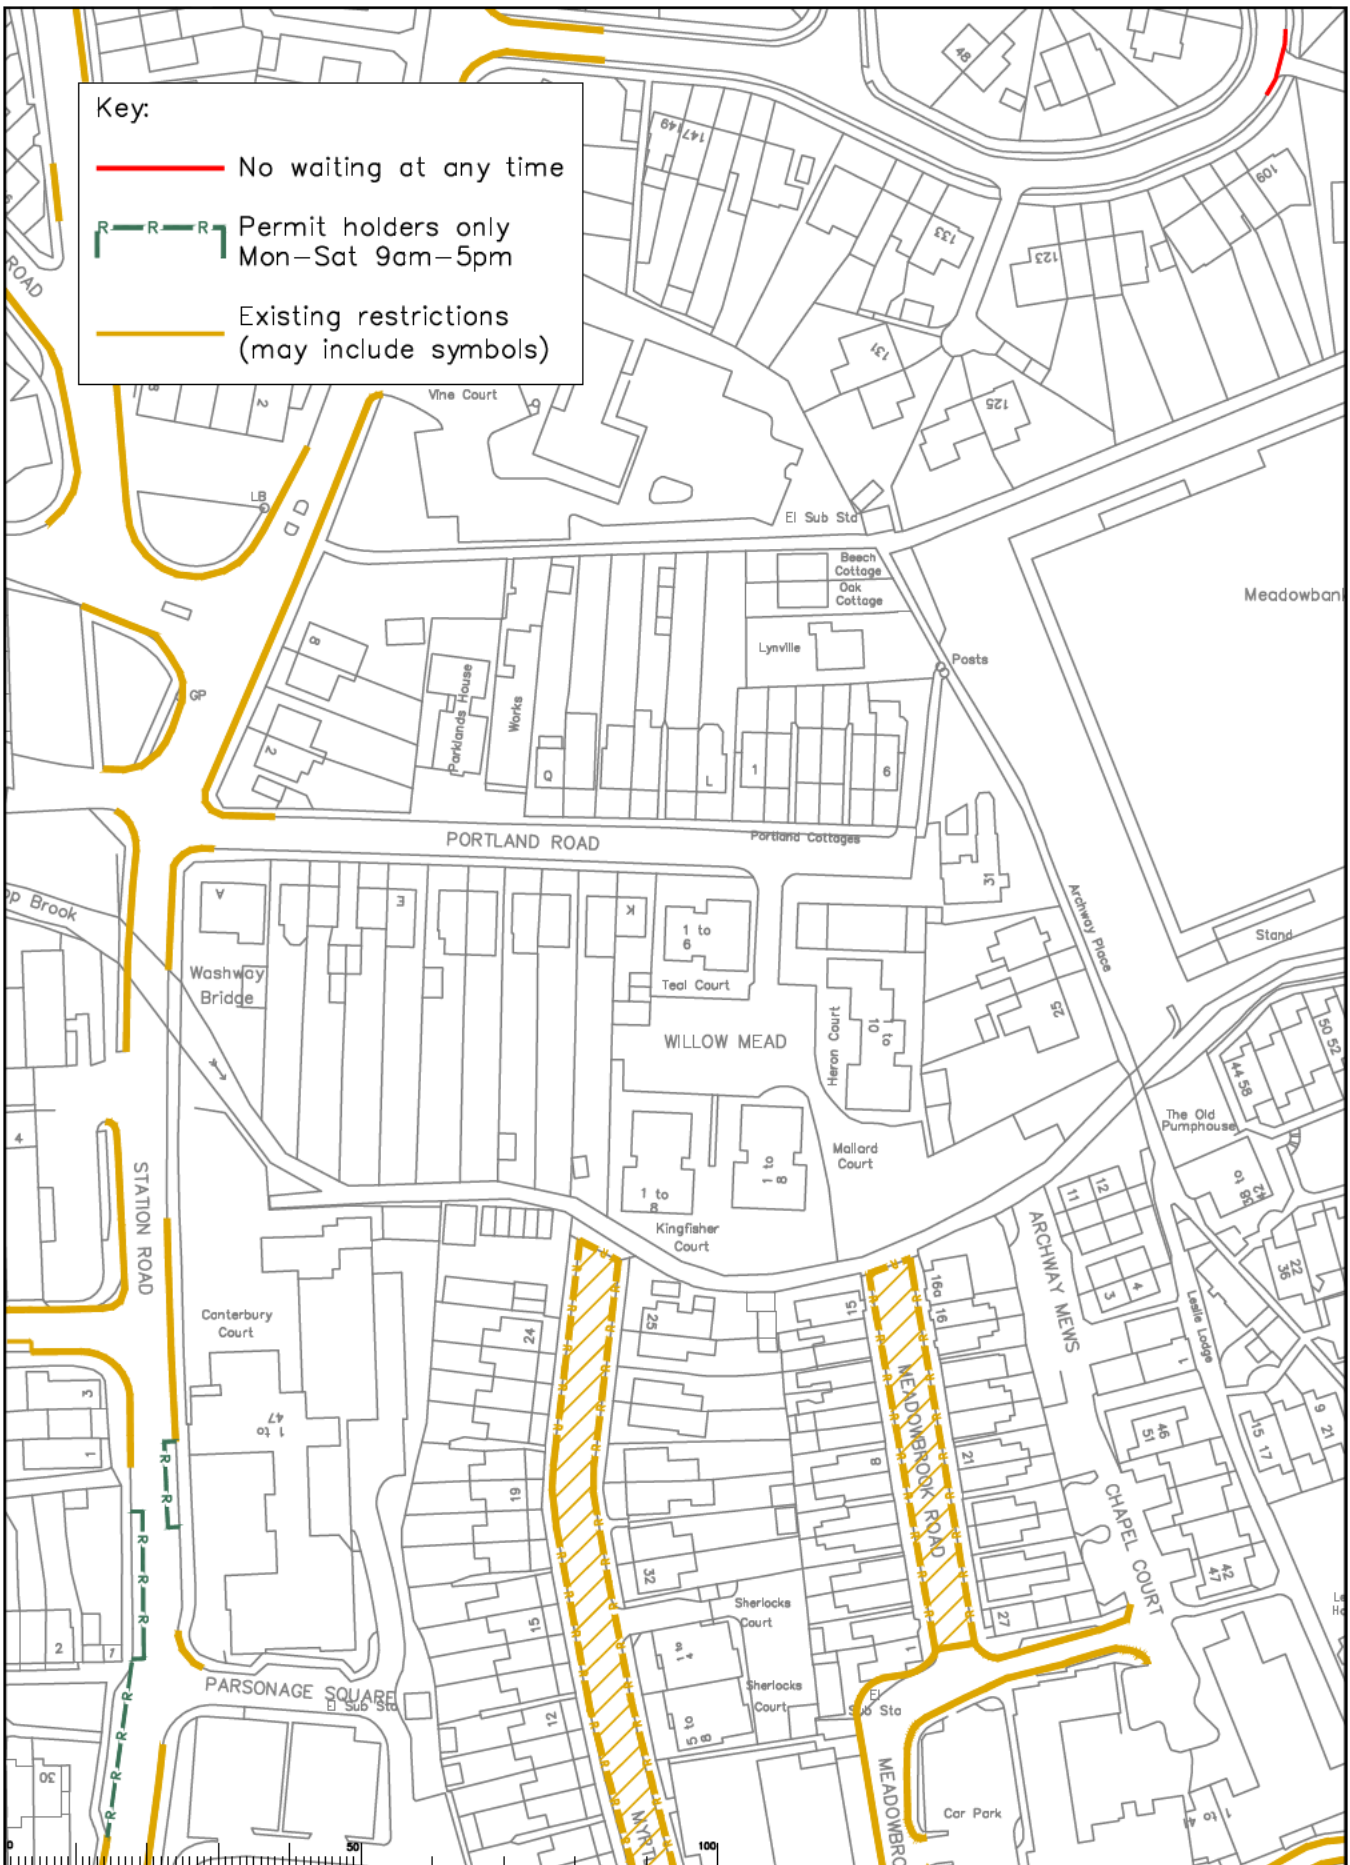

<table border="1" style="width: 100%; border-collapse: collapse;"> <thead> <tr> <th>Rev</th> <th>Description</th> <th>Drawn</th> <th>Sig.</th> <th>Date</th> <th>Check</th> <th>Sig.</th> <th>Date</th> <th>Appr</th> <th>Sig.</th> <th>Date</th> </tr> </thead> <tbody> <tr> <td> </td> <td> </td> <td> </td> <td> </td> <td> </td> <td> </td> <td> </td> <td> </td> <td> </td> <td> </td> <td> </td> </tr> </tbody> </table>	Rev	Description	Drawn	Sig.	Date	Check	Sig.	Date	Appr	Sig.	Date													<p><small>These plans have been prepared by the author and the author accepts full responsibility for the accuracy of the information contained therein. The user of these plans is advised to check the accuracy of the information contained therein before using them for any purpose. The author is not responsible for any loss or damage caused by the use of these plans.</small></p> <p>Drawn by: SDC Date: 11/23</p> <p>Checked by: RH Date: 11/23</p> <p>Approved by: OC Date: 11/23</p>	<p>Mole Valley Parking Review 2024</p> <p>Proposed Waiting Restrictions - Dorking Parkway / Station Road</p>	<p>SURREY County Council Surrey Highway</p>	<table border="1" style="width: 100%; border-collapse: collapse;"> <tr> <td>Project No.</td> <td> </td> </tr> <tr> <td>Contract No.</td> <td> </td> </tr> <tr> <td>Drawing No.</td> <td style="text-align: center;">30</td> </tr> <tr> <td>Revision</td> <td> </td> </tr> <tr> <td>Classification</td> <td style="text-align: center;">APP</td> </tr> </table>	Project No.		Contract No.		Drawing No.	30	Revision		Classification	APP
Rev	Description	Drawn	Sig.	Date	Check	Sig.	Date	Appr	Sig.	Date																											
Project No.																																					
Contract No.																																					
Drawing No.	30																																				
Revision																																					
Classification	APP																																				