


Public Bridleway No. 31 (Camberley and Frimley) Borough Of Surrey Heath Proposed Diversion

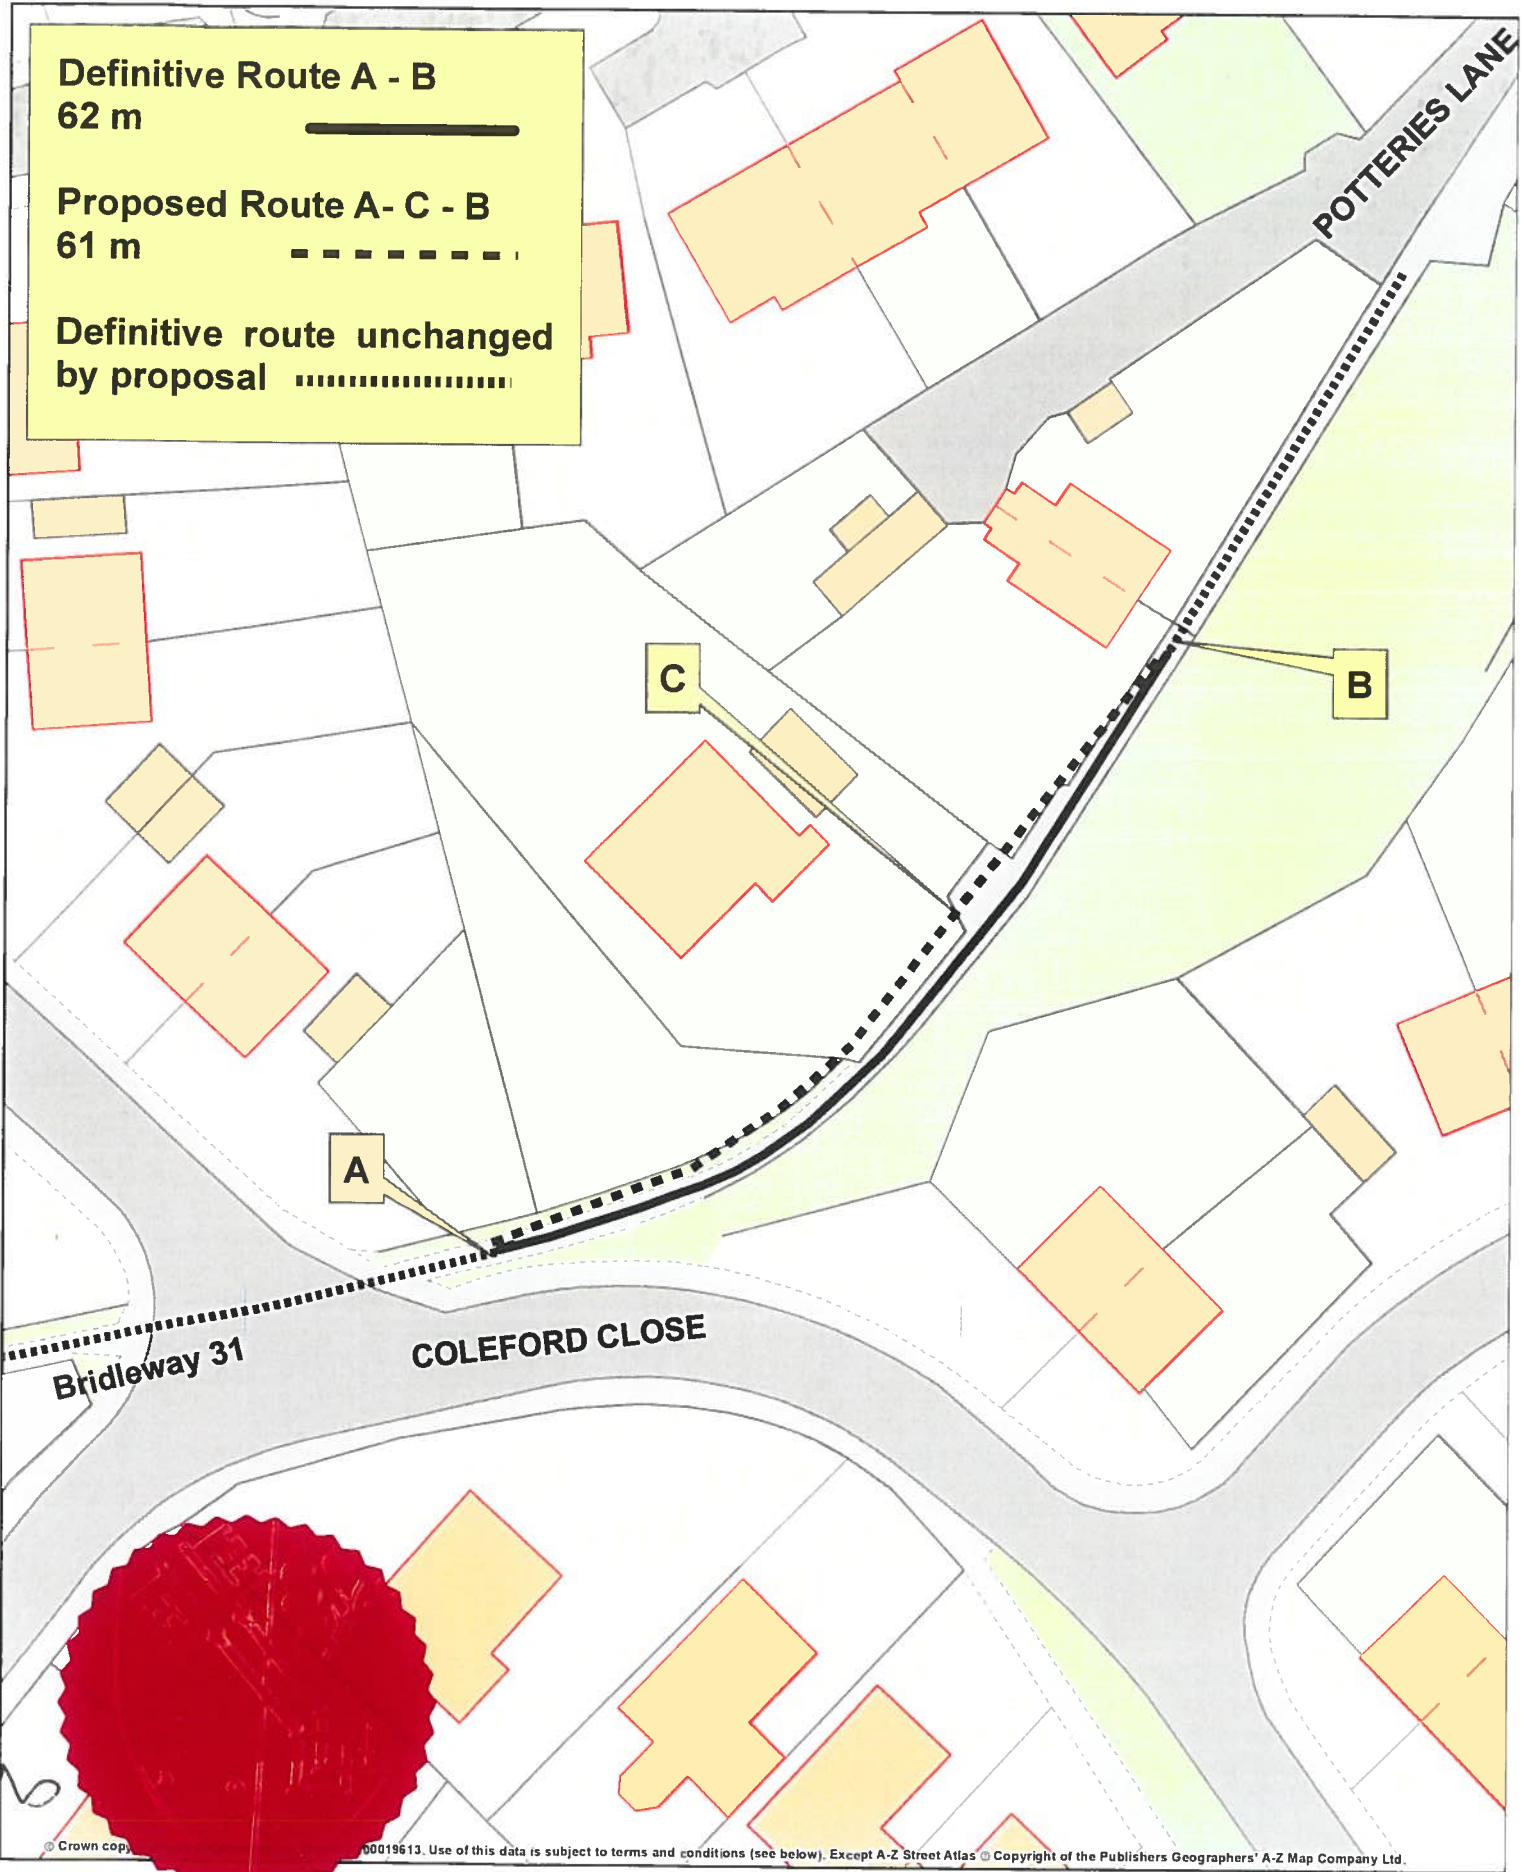

1:500

Grid Ref at A : 488748 155402
Date 16/01/2020
Drawn by AKDW
Drawing No: 3/1/84/H17

