


Rev	Description	Drwn	Sig	Date	Chkd	Sig	Date	Appr	Sig	Date
B	RESTRICTION TIMES AMENDED	CAH	CAH	10.20	PW	PW	10.20	DC	DC	10.20
C	ELECTRIC VEHICLES RESTRICTIONS ADDED	CAH	CAH	11.20	PW	PW	11.20	DC	DC	11.20
D	RESTRICTIONS REVISED	RB	RB	01.22	PW	PW	01.22	DC	DC	01.22

Checked by	Sig	Date
RB	RB	01.22
PW	PW	01.22
DC	DC	01.22

Project	Woking DPE Woking
Project No.	3282/WOK
Drawing	IMPLEMENTED TRAFFIC ORDERS
Sheet No.	20075
Revision	D
Classification	PROPOSED

SURREY COUNTY COUNCIL

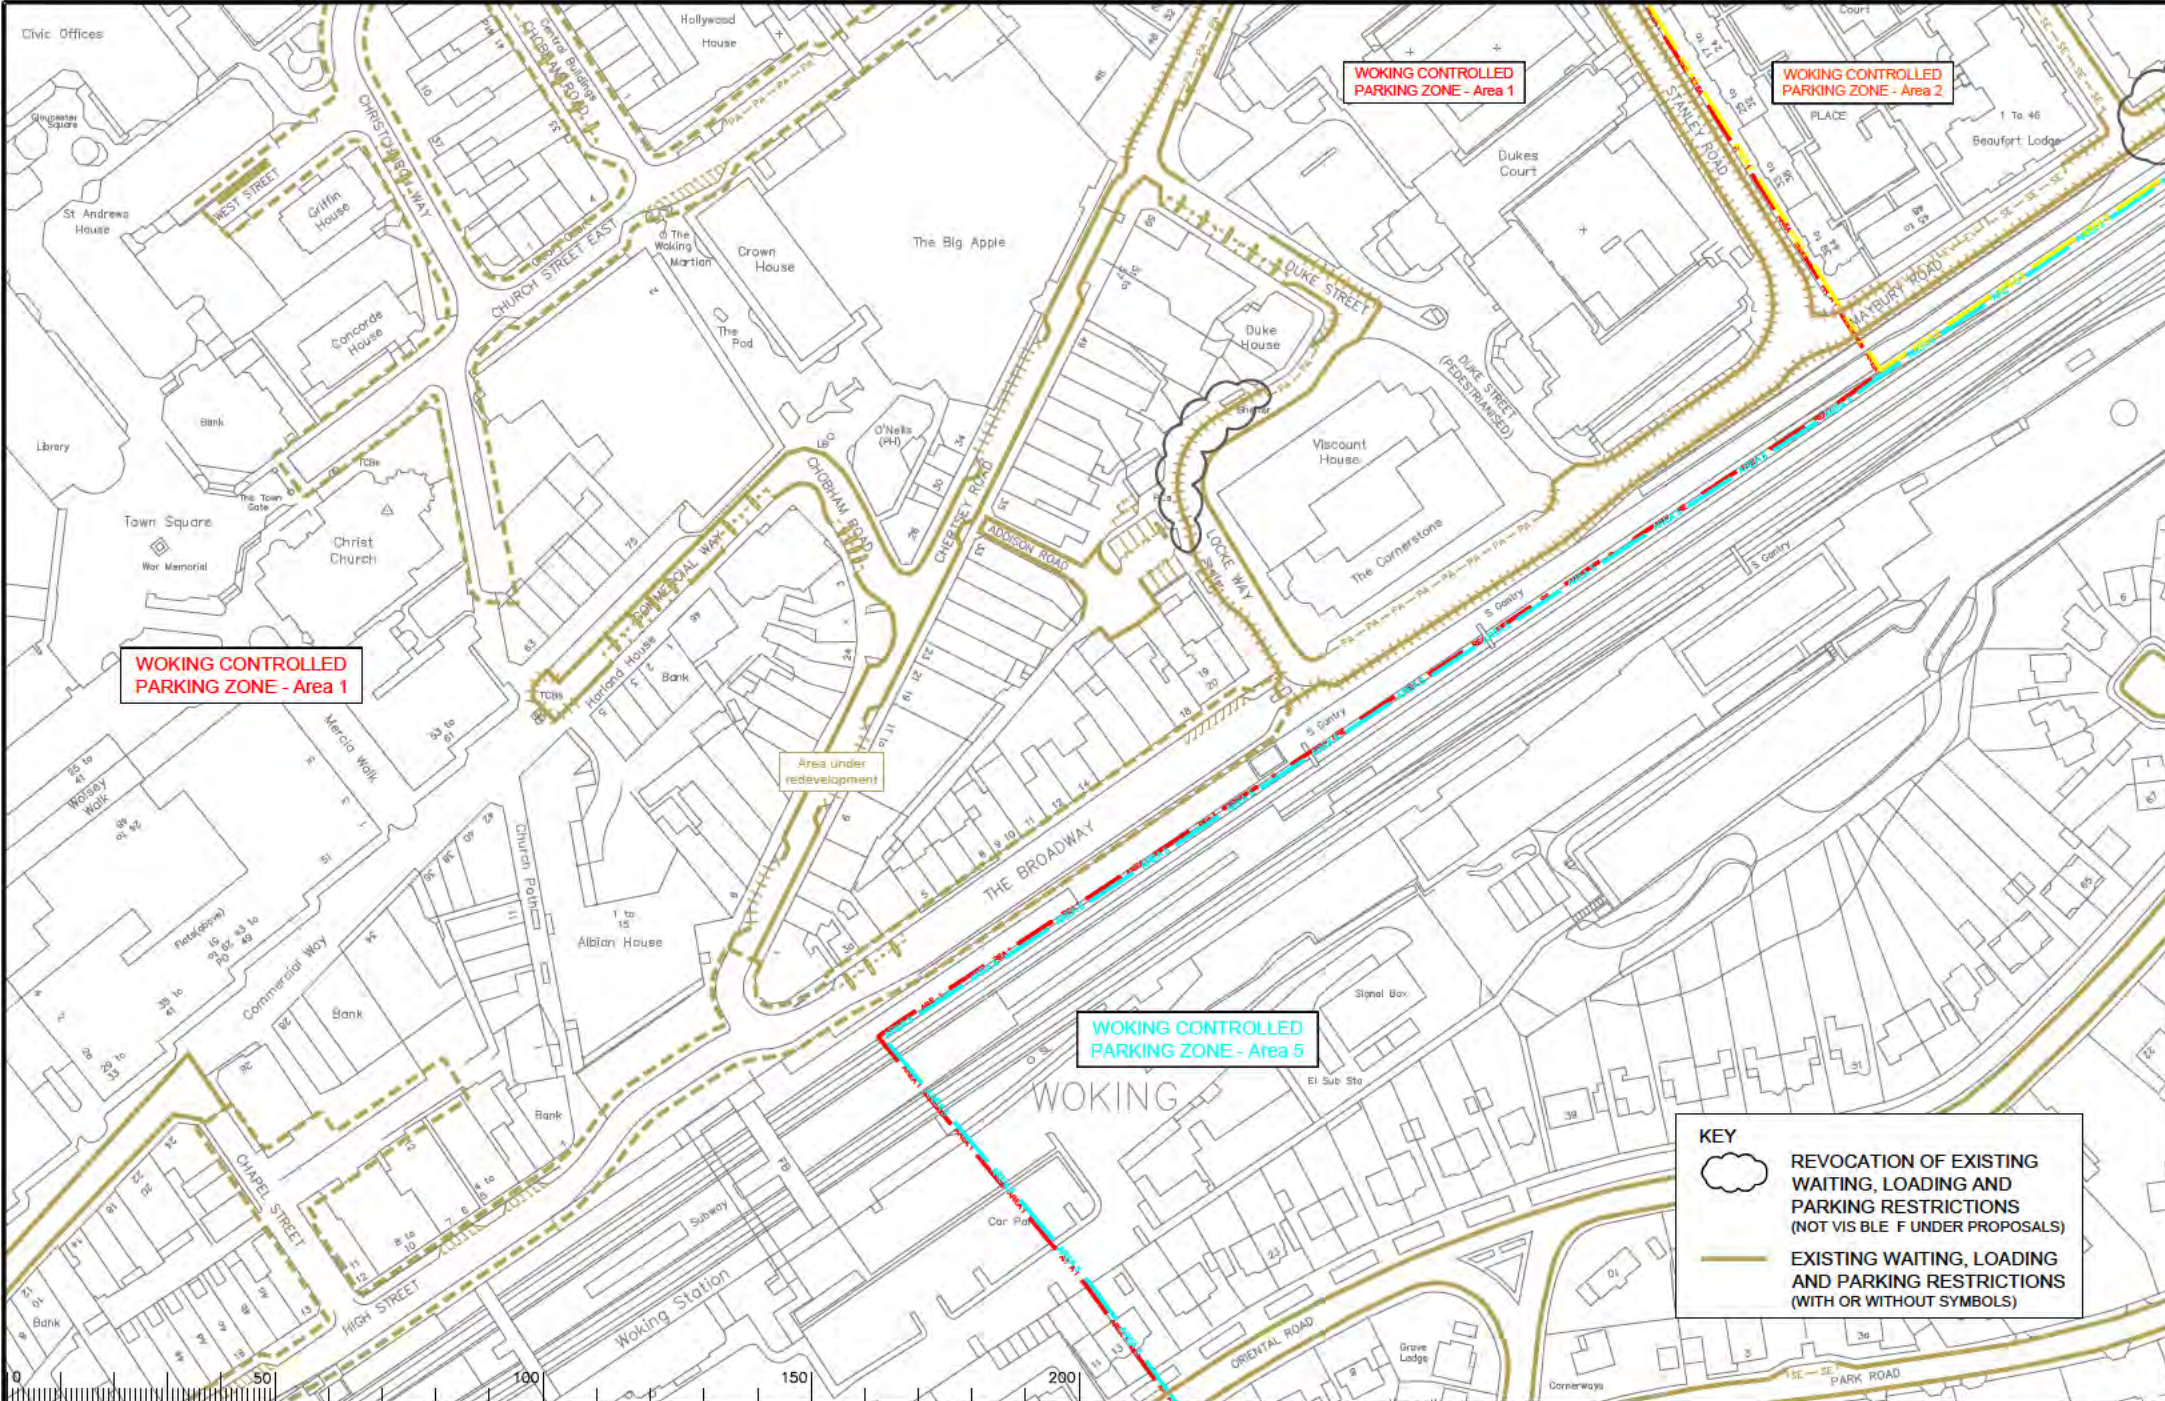

Rev.	Description	Drwn	Sig.	Date	Chkd	Sig.	Date	Appr	Sig.	Date
A	RESTRICTIONS AMENDED	CAH	CAH	08.19	FW	FW	08.19	DC	DC	08.19
B	RESTRICTION TIMES AMENDED	CAH	CAH	10.20	FW	FW	10.20	DC	DC	10.20
C	ELECTRIC VEHICLES RESTRICTIONS ADDED	CAH	CAH	11.20	FW	FW	11.20	DC	DC	11.20
D	RESTRICTIONS REVOKED	RB	RB	01.22	FW	FW	01.22	DC	DC	01.22

Checked by	Sig.	Date
RB	RB	01.22
FW	FW	01.22
DC	DC	01.22


Project	WOKING DPE WOKING
Project No.	3282/WOK
Contract Sheet No.	20080
Revision	D
Classification	PROPOSED

SURREY COUNTY COUNCIL

Scale 1:250

North


Sheet of

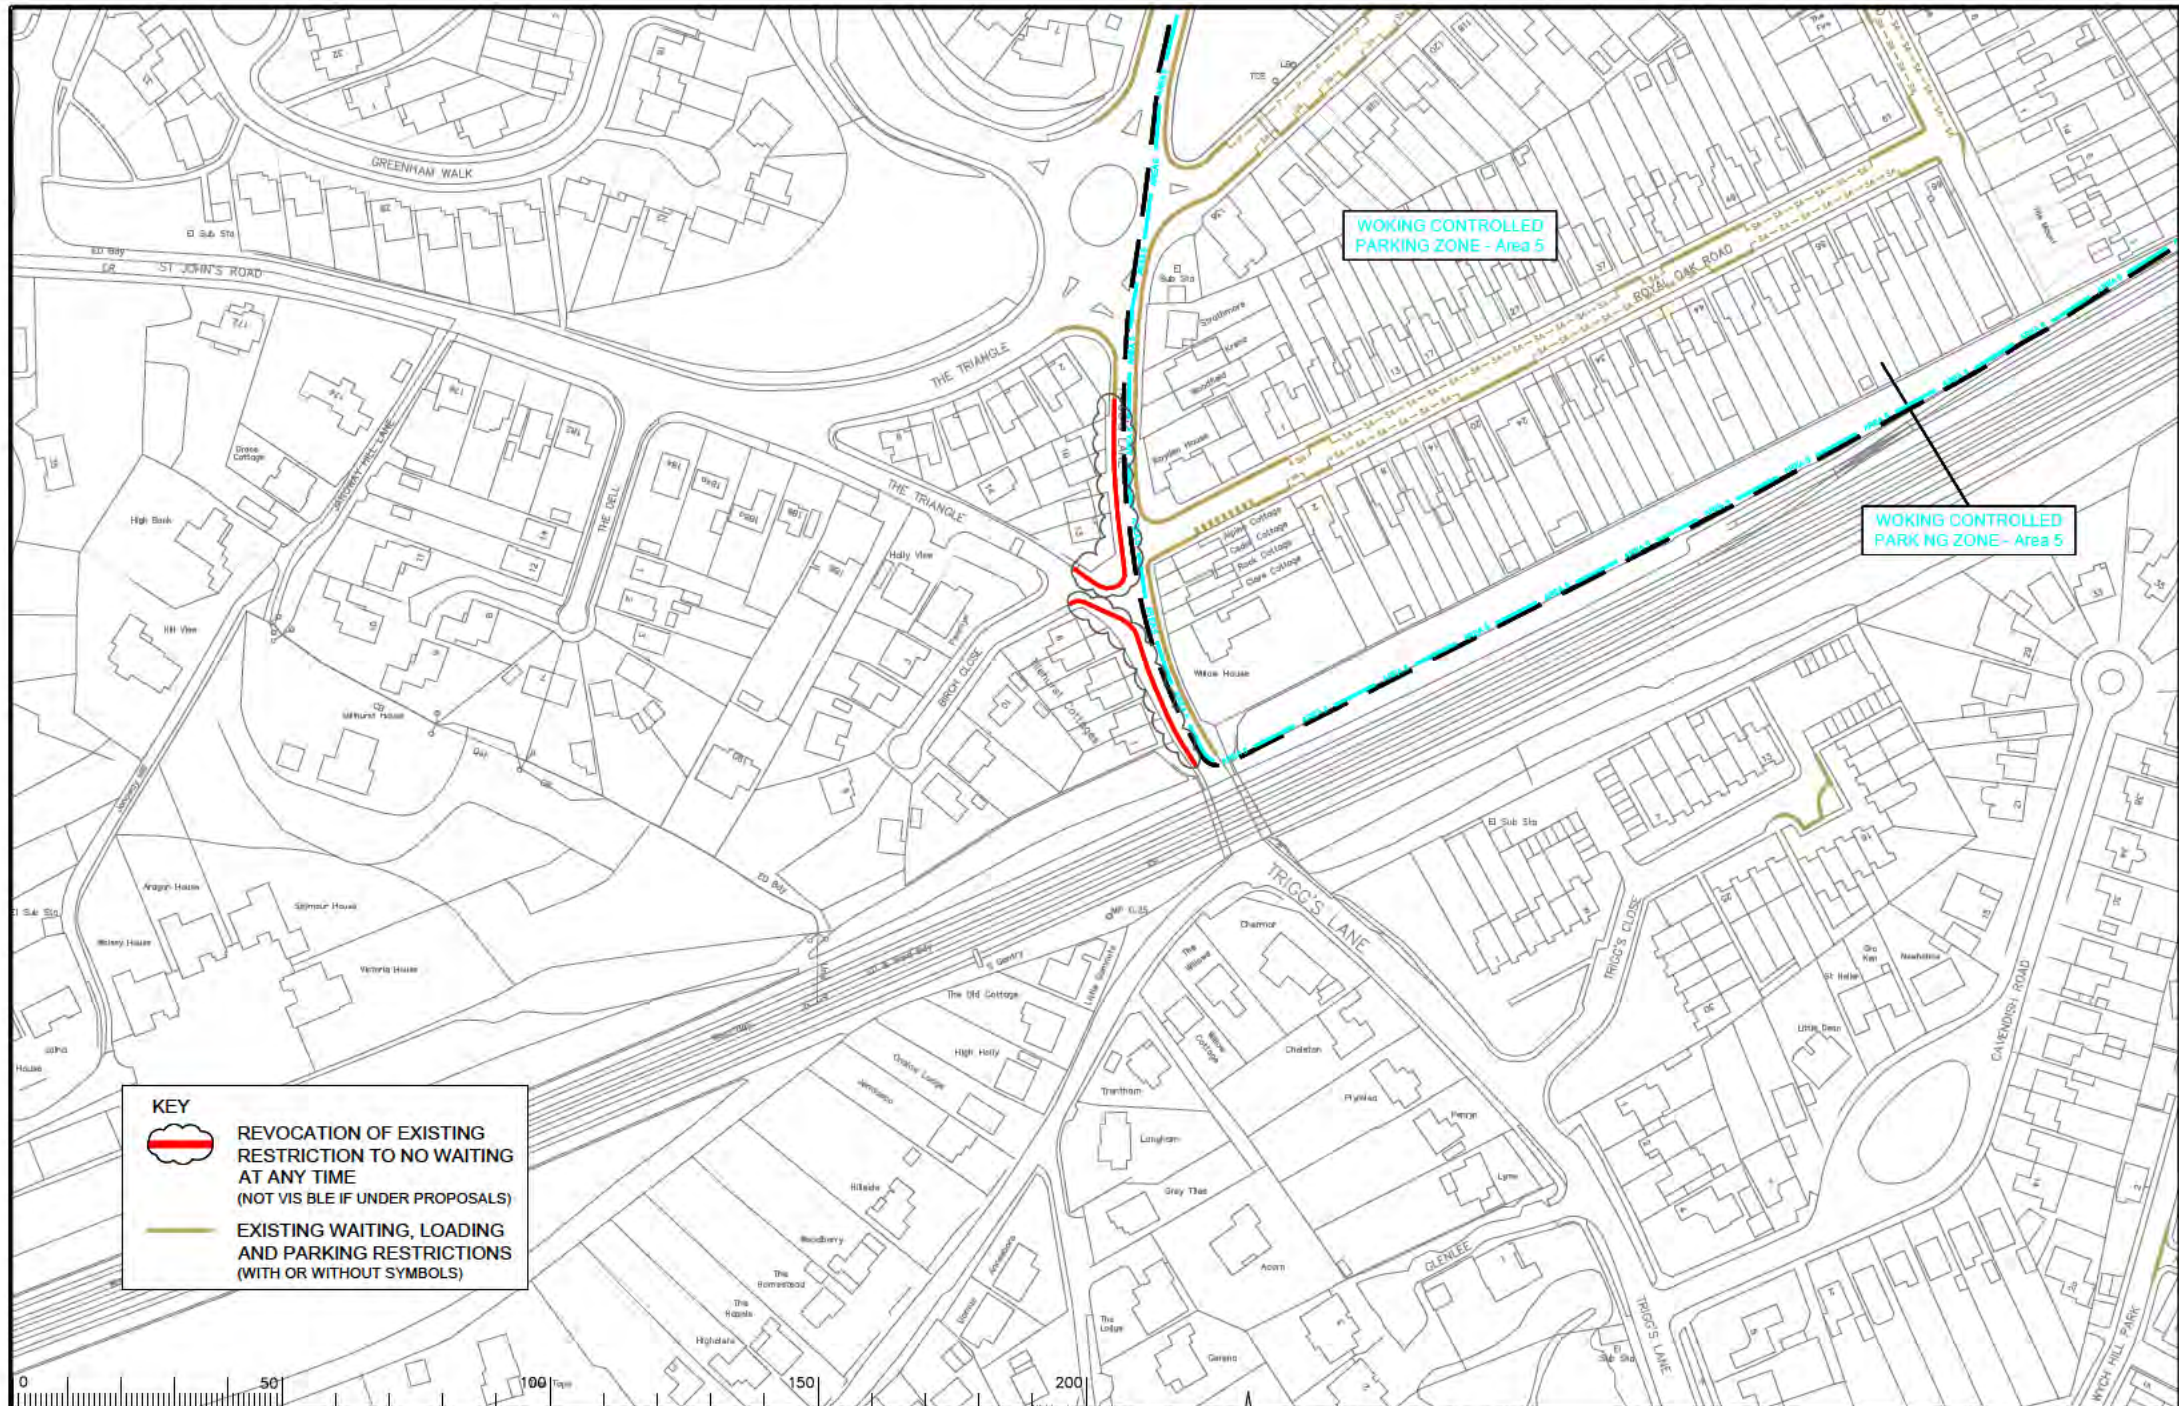


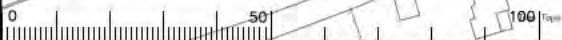
WOKING CONTROLLED
PARKING ZONE - Area 5

WOKING CONTROLLED
PARKING ZONE - Area 5

KEY

 **REVOCATION OF EXISTING RESTRICTION TO NO WAITING AT ANY TIME (NOT VISIBLE IF UNDER PROPOSALS)**

 **EXISTING WAITING, LOADING AND PARKING RESTRICTIONS (WITH OR WITHOUT SYMBOLS)**




Notes

Rev.	Description	Drwn	Sig.	Date	Chkd	Sig.	Date	Appr	Sig.	Date
A	RESTRICTIONS AMENDED	CAN	CAN	08.19	PW	PW	08.19	DC	DC	08.19
B	RESTRICTIONS AMENDED	RB	RB	01.22	PW	PW	01.22	DC	DC	01.22

Drwn by	Sig.	Date	Checked by	Sig.	Date	Approved by	Sig.	Date
RB	RB	01/22	PW	PW	01/22	RH	RH	01/22

Scale 1:250

North Point




Based upon the Ordnance Survey mapping with the permission of the Controller of the Ordnance Survey Office. © Crown copyright. Unauthorised reproduction infringes Crown copyright and may lead to prosecution or civil proceedings. Surrey County Council L.A. 32822 1000

Project: **WOKING DPE WOKING**

Drawing: **IMPLEMENTED TRAFFIC ORDERS**

Scale: **SHEET OF**



Project No: **3282/WOK**

Drawing No: **20094**

Rev: **B**

Qualification: **PROPOSAL**



KEY

- PROPOSED NO WAITING AT ANY TIME
- EXISTING WAITING, LOADING AND PARKING RESTRICTIONS (WITH OR WITHOUT SYMBOLS)



Notes

Rev.	Description	Drawn	Sig.	Date	Chkd	Sig.	Date	Appr.	Sig.	Date
A	RESTRICTIONS AMENDED	CAH	CAH	08.19	PW	PW	08.19	DC	DC	08.19
B	RESTRICTIONS REVISED	RB	RB	01.22	PW	PW	01.22	DC	DC	01.22

North Point

Scale 1:250

Based upon the Ordnance Survey mapping with the permission of the Controller of Her Majesty's Stationery Office. © Crown copyright. Unauthorised reproduction infringes Crown copyright and may lead to prosecution or civil proceedings. Surrey County Council L.A. 3282/20K

Project: WOKING DPE WOKING

Drawing: IMPLEMENTED TRAFFIC ORDERS

Drawn by: RB Date: 31.22

Checked by: PW Date: 31.22


Approved by: DC Date: 31.22

Project No. 3282/WOK

Contract Sheet No. 20103

Rev. B

Classification: PROPOSED

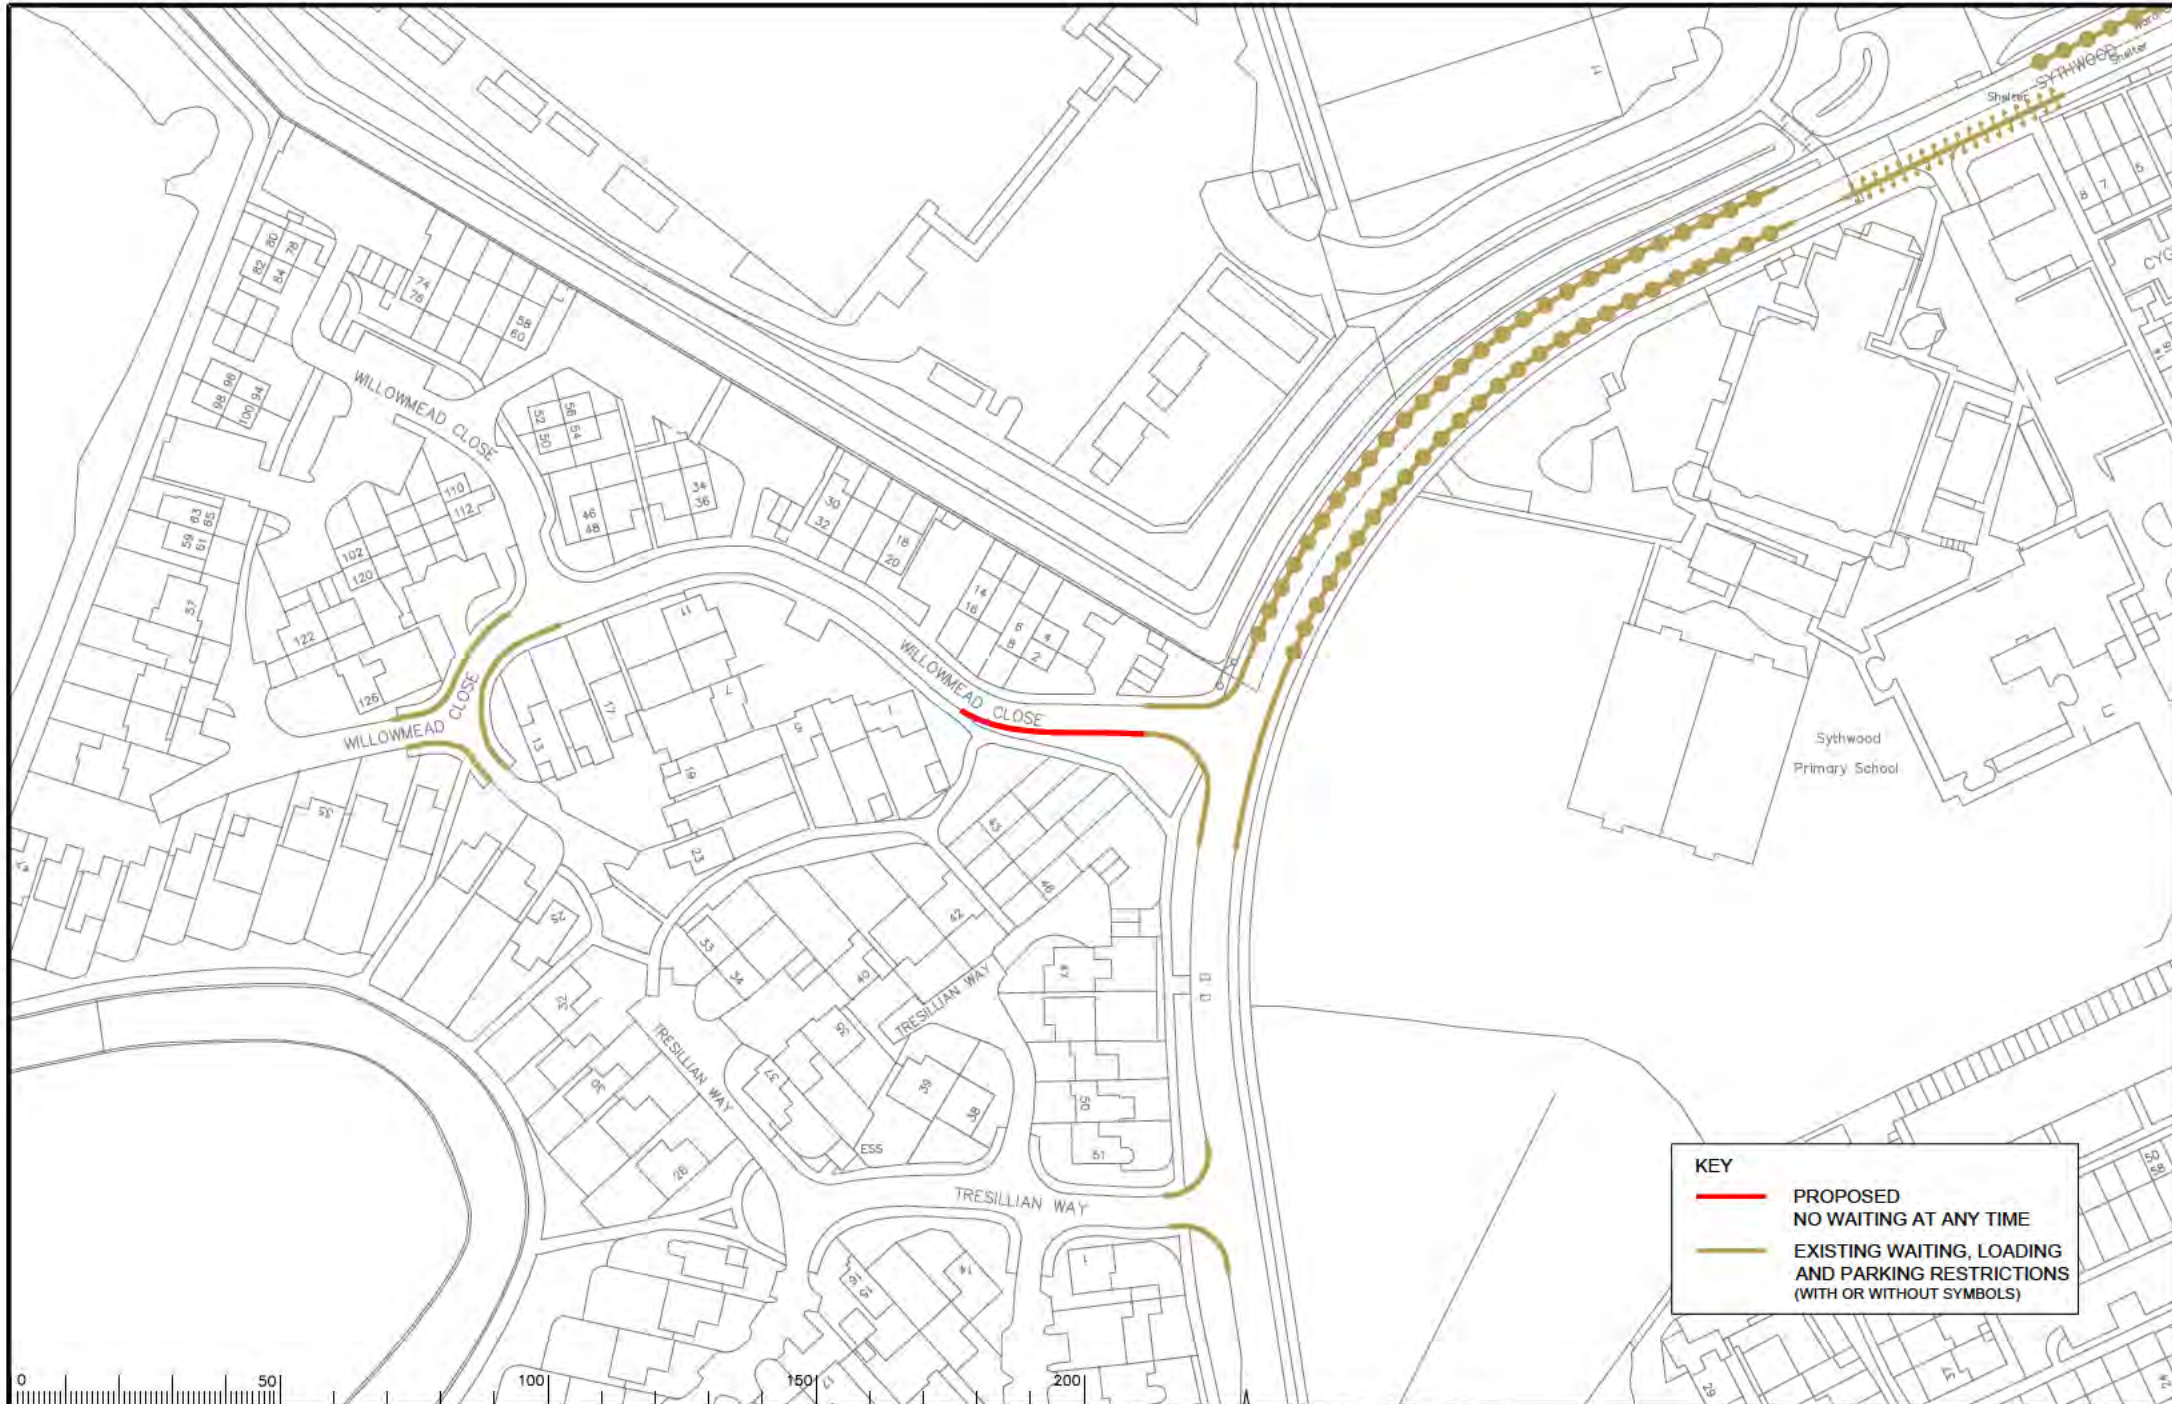

KEY

- PROPOSED NO WAITING AT ANY TIME
- EXISTING WAITING, LOADING AND PARKING RESTRICTIONS (WITH OR WITHOUT SYMBOLS)



Notes


Rev.	Description	Drwn	Sig.	Date	Chkd	Sig.	Date	Appr	Sig.	Date
A	RESTRICTION AMENDED	CAH	CAH	08.19	FW	FW	08.19	DC	DC	08.19
B	RESTRICTION REVISED	RB	RB	01.22	FW	FW	01.22	DC	DC	01.22



Based upon the Ordnance Survey mapping with the permission of the Controller of Her Majesty's Stationery Office. © Crown copyright. Unauthorised reproduction infringes Crown copyright and may lead to prosecution or civil proceedings. Every County Council LA 00872 1999.

Drawn by: RB, Sig: RB, Date: 01.22
 Checked by: FW, Sig: FW, Date: 01.22
 Approved by: DC, Sig: DC, Date: 01.22

Project	GOLDSWORTH PARK DPE WOKING		Project No.	3282/WCK
Contract Sheet No.	IMPLEMNTED TRAFFIC ORDERS		Drawing No.	20104
Revision	SHEET OF		Rev.	B
Classification			Classification	PROPOSED

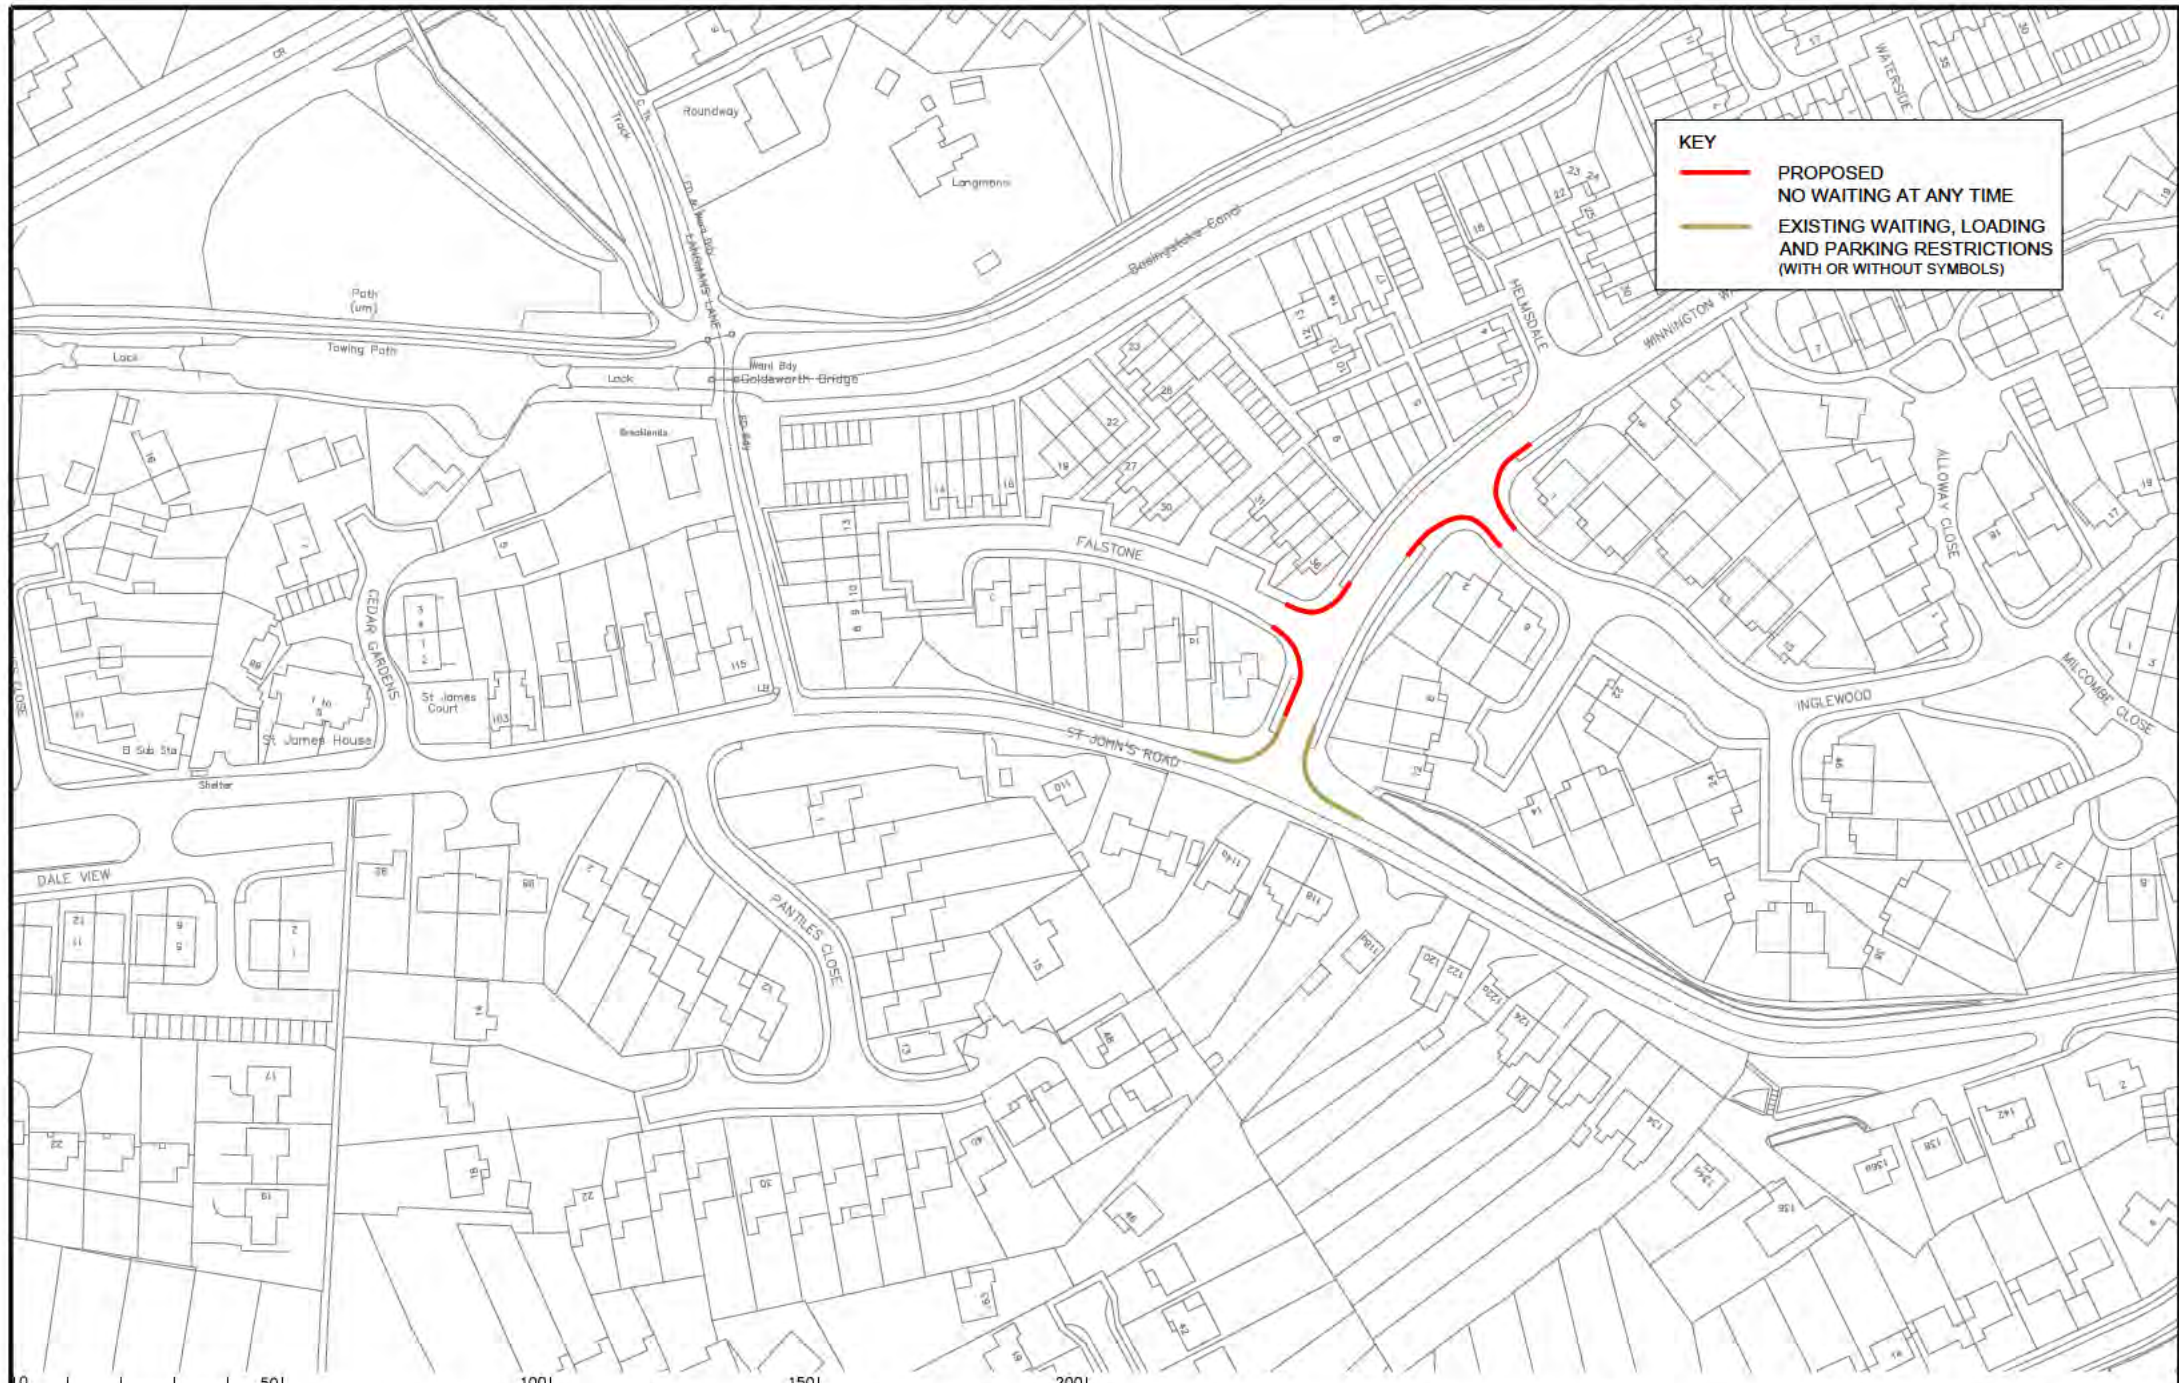

KEY

- PROPOSED NO WAITING AT ANY TIME
- EXISTING WAITING, LOADING AND PARKING RESTRICTIONS (WITH OR WITHOUT SYMBOLS)



Notes

Rev.	Description	Drwn	Sig.	Date	Chkd	Sig.	Date	Appr	Sig.	Date
A	RESTRICTIONS AMENDED	CAH	CAH	08.19	PW	PW	08.19	DC	DC	08.19
B	RESTRICTIONS REVISED	RB	RB	01.22	PW	PW	01.22	DC	DC	01.22

Drwn by	Sig.	Date	Checked by	Sig.	Date	Approved by	Sig.	Date
RB	RB	01.22	PW	PW	01.22	DC	DC	01.22

Scale 1:250

North Point

Based upon the Ordnance Survey mapping with the permission of the Controller of the Ordnance Survey. Crown copyright. Unauthorised reproduction infringes Crown copyright and may lead to prosecution or civil proceedings. Surrey County Council LA 3282/2018

Project

**ST JOHNS DPE
WOKING**

Implemented Traffic Orders

Project No. 3282/WOK

Drawing No. 20108

Rev. B

Classification PROPOSED

SURREY COUNTY COUNCIL

Project No. 3282/WOK

Drawing No. 20108

Rev. B

Classification PROPOSED