

**KEY**

- PROPOSED ELECTRIC VEHICLE PARKING RECHARGING POINT MON-SAT 8AM-6PM ONLY MAX STAY 4 HRS
- PROPOSED SINGLE YELLOW LINE NO WAITING 08.30 - 10.30 MONDAY-FRIDAY
- REVOKE EXISTING RESTRICTION
- EXISTING WAITING, LOADING AND PARKING RESTRICTIONS (WITH OR WITHOUT SYMBOLS)

Notes

Rev.	Description	Drwn	Sig.	Date	Chkd	Sig.	Date	Appr	Sig.	Date
A	RESTRICTIONS AMENDED	CAH	CAH	07.18	AH	AH	07.18	RH	RH	07.18
B	RESTRICTIONS AMENDED	CAH	CAH	08.17	RH	RH	08.17	RH	RH	08.17
C	RESTRICTIONS AMENDED	RB	RB	08.22	AC	AC	08.22	RH	RH	08.22

North Point

Based upon the Ordnance Survey mapping with the permission of the Controller of Her Majesty's Stationery Office. © Crown copyright. Unauthorised reproduction infringes Crown copyright and may lead to prosecution or civil proceedings. Surrey County Council LA 080725 1998.

Drawn by: CAH Sig. CAH Date 2012

Checked by: RH Sig. RH Date 2012

Approved by: DC Sig. DC Date 2012

Project: REIGATE AND BANSTEAD DPE HORLEY

Drawing: IMPLEMENTED TRAFFIC ORDERS

SHEET OF

Project No. 3282/R&B

Contract Sheet No. 18118

Rev. C

Classification: PROPOSAL





**KEY**

- PROPOSED NO WAITING AT ANY TIME
- EXISTING WAITING, LOADING AND PARKING RESTRICTIONS (WITH OR WITHOUT SYMBOLS)

Notes

Rev.	Description	Drwn	Sig.	Date	Chkd	Sig.	Date	Appr	Sig.	Date
A	RESTRICTIONS AMENDED	RB	RB	06.22	AC	AC	06.22	RH	RH	06.22

Scale 1:1250

North Point

Based upon the Ordnance Survey mapping with the permission of the Controller of Her Majesty's Stationery Office. © Crown copyright. Unauthorised reproduction infringes Crown copyright and may lead to prosecution or civil proceedings. Surrey County Council LA 076872 1995.

Drawn by: CAH, Sig. CAH, Date 07.16  
 Checked by: AH, Sig. AH, Date 07.16  
 Approved by: RH, Sig. RH, Date 07.16


Project: REIGATE AND BANSTEAD DPE HORLEY

Drawing: IMPLEMENTED TRAFFIC ORDERS

SHEET OF

Project No. 3282/R&B  
 Contract Sheet No. 18186  
 Rev. A  
 Classification: PROPOSAL



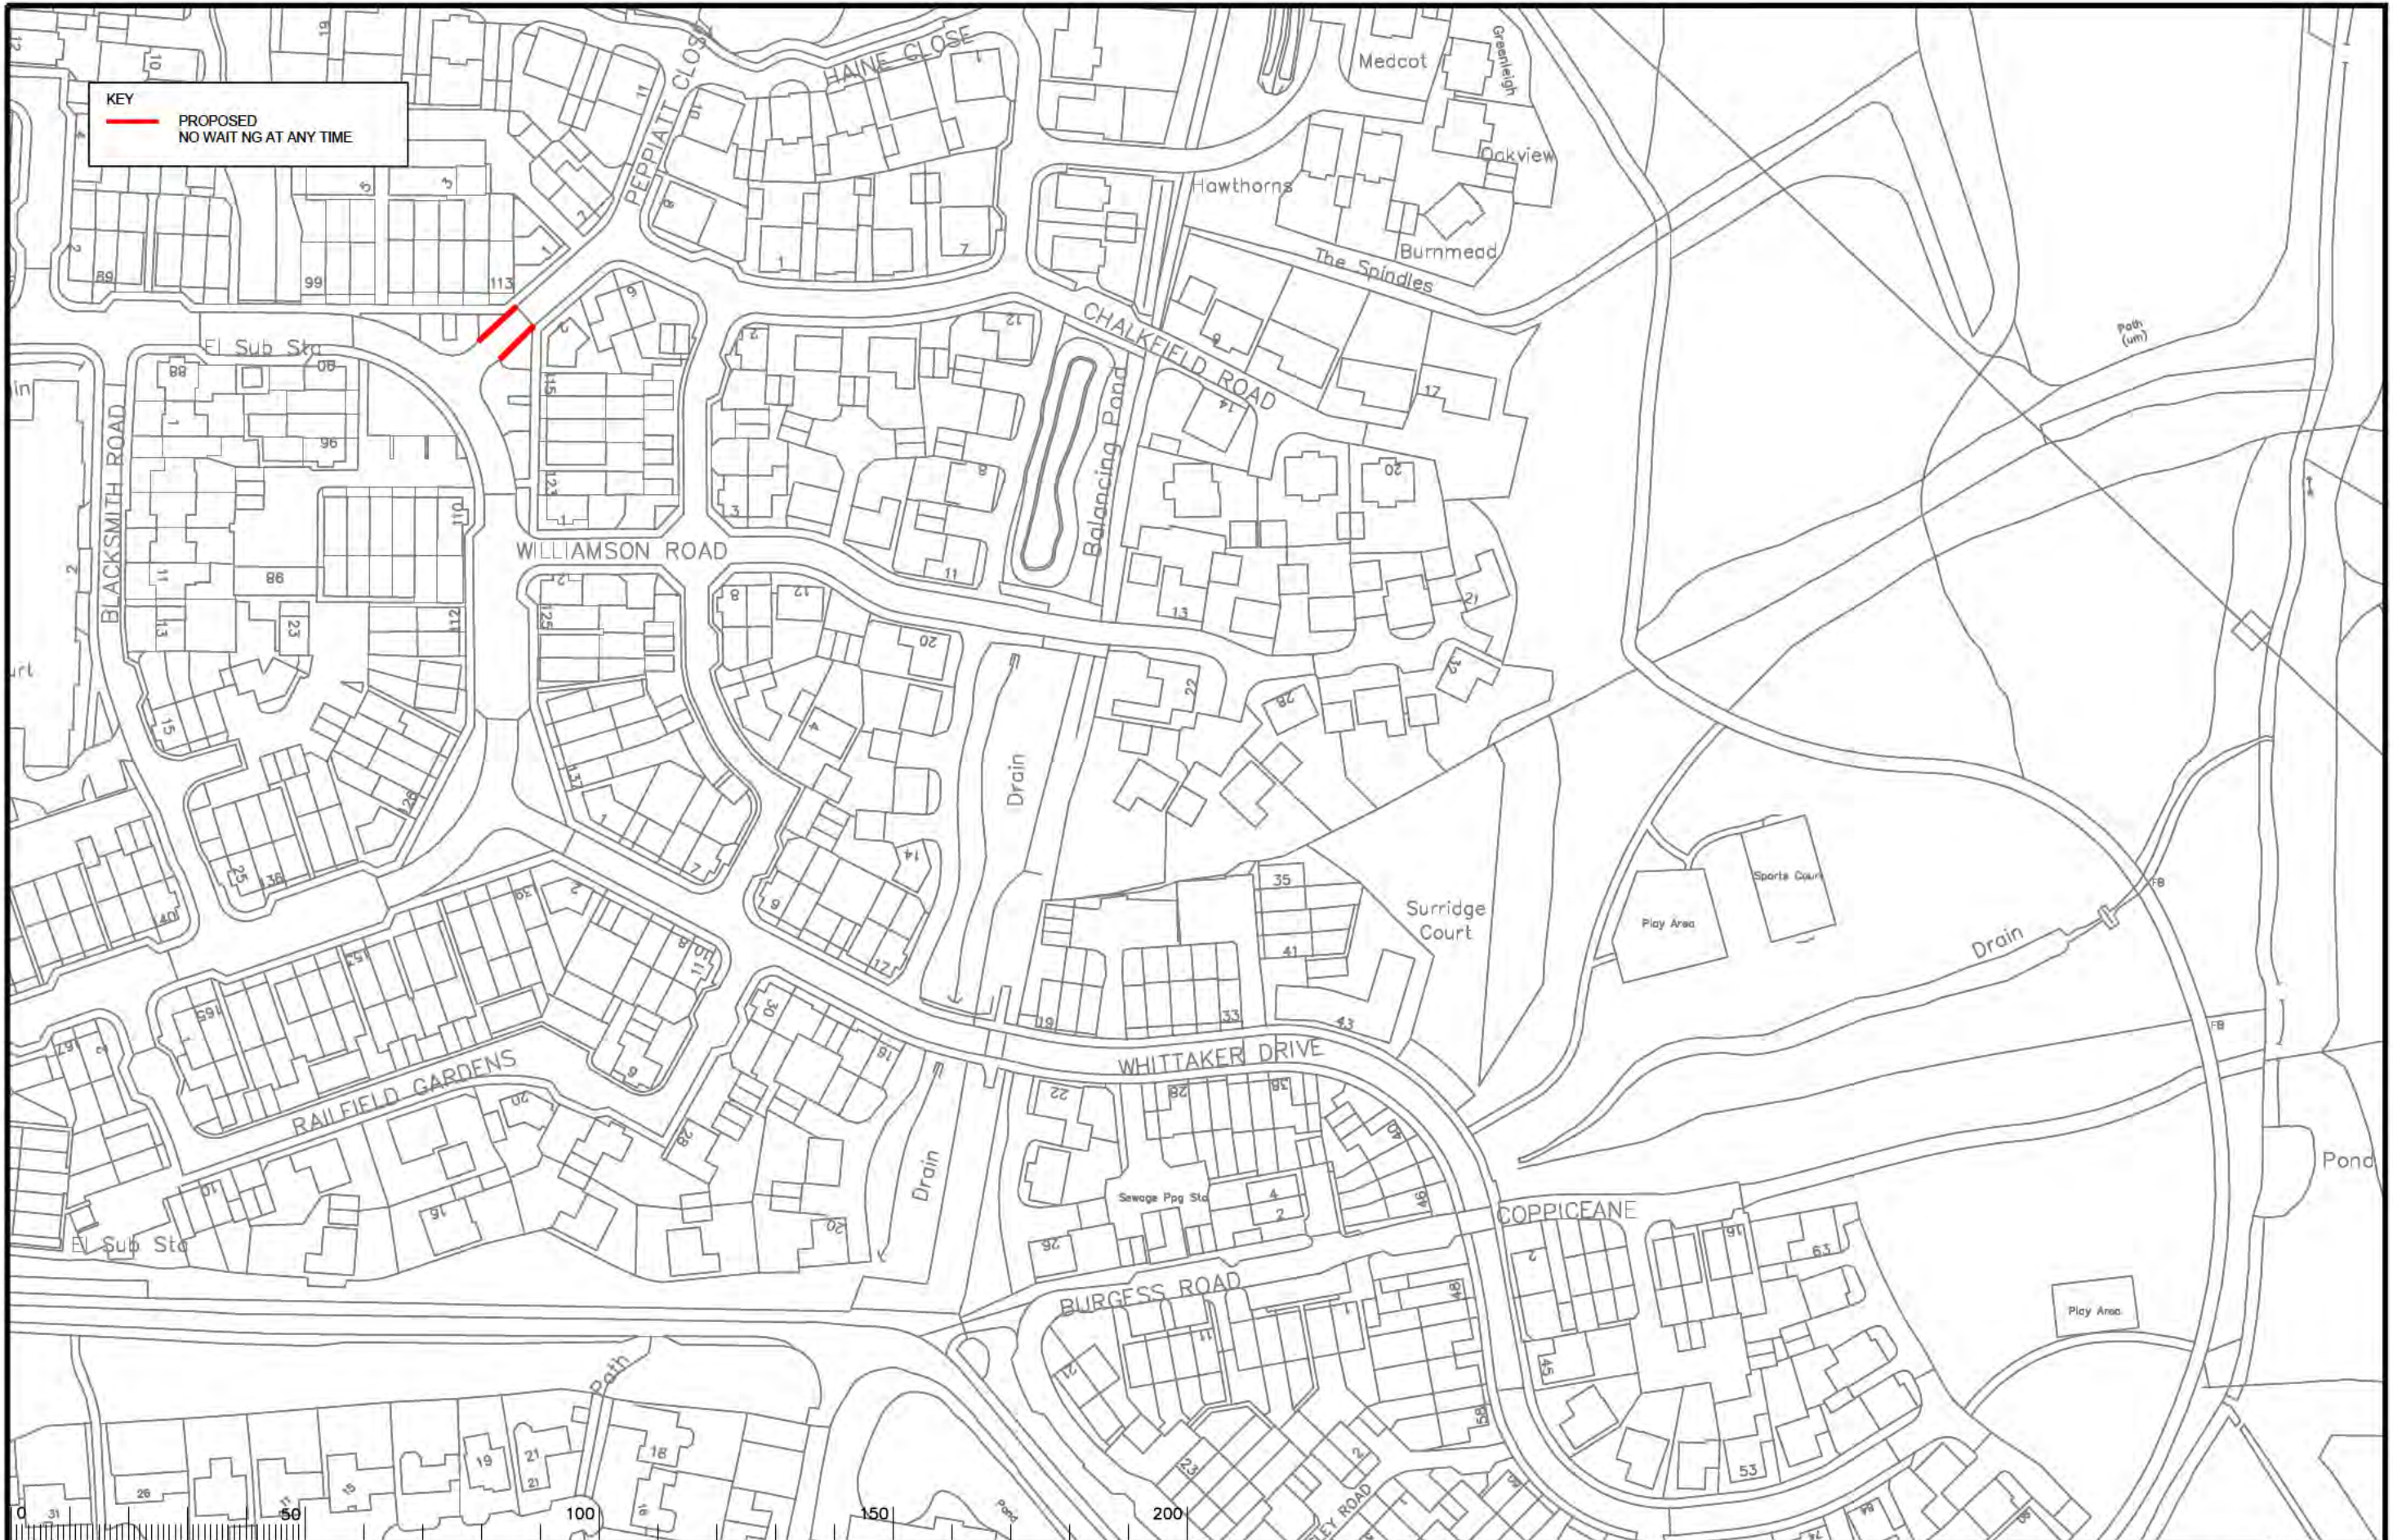

**KEY**  
 — PROPOSED  
 NO WAITING AT ANY TIME

Notes

Rev.	Description	Drwn	Sig.	Date	Chkd	Sig.	Date	Appr	Sig.	Date

North Point

Based upon the Ordnance Survey mapping with the permission of the Controller of Her Majesty's Stationery Office. © Crown copyright. Unauthorised reproduction infringes Crown copyright and may lead to prosecution or civil proceedings. Surrey County Council, LA 076272 1996.

Drawn by RB Sig. RB Date 06.22  
 Checked by RH Sig. RH Date 06.22  
 Approved by RH Sig. RH Date 06.22

Project  
**REIGATE AND BANSTEAD DPE  
 HORLEY**

Drawing  
**IMPLEMENTED TRAFFIC ORDERS**

Scale 1:1250

SHEET OF

Project No. 3282/R&B  
 Contract Sheet No. 18220  
 Drawing No. 18220  
 Rev. -  
 Classification PROPOSAL





**KEY**

- PROPOSED DISABLED PARKING BAY
- REVOKE EXISTING RESTRICTION
- PROPOSED PARKING BAY PARKING 10.00-12.00 MON-FRI PERMIT HOLDERS ONLY
- EXISTING WAITING, LOADING AND PARKING RESTRICTIONS (WITH OR WITHOUT SYMBOLS)

Notes

Rev.	Description	Drwn	Sig.	Date	Chkd	Sig.	Date	Appr	Sig.	Date
A	RESTRICTIONS AMENDED	CAH	CAH	07.16	AH	AH	07.16	RH	RH	07.16
B	RESTRICTIONS AMENDED	CAH	CAH	08.17	RH	RH	08.17	RH	RH	08.17
C	RESTRICTIONS AMENDED	CAH	CAH	10.19	AH	AH	10.19	DC	DC	10.19
D	RESTRICTIONS AMENDED	SDC	SDC	10.21	RH	RH	10.21	DC	DC	10.21
E	RESTRICTIONS AMENDED	RB	RB	06.22	AC	AC	06.22	RH	RH	06.22

Drwn	Sig.	Date	Chkd	Sig.	Date	Appr	Sig.	Date
CAH	CAH	07.16	AH	AH	07.16	RH	RH	07.16
CAH	CAH	08.17	RH	RH	08.17	RH	RH	08.17
CAH	CAH	10.19	AH	AH	10.19	DC	DC	10.19
SDC	SDC	10.21	RH	RH	10.21	DC	DC	10.21
RB	RB	06.22	AC	AC	06.22	RH	RH	06.22

Scale 1:1250

North Point

Based upon the Ordnance Survey mapping with the permission of the Controller of Her Majesty's Stationery Office. © Crown copyright. Unauthorised reproduction infringes Crown copyright and may lead to prosecution or civil proceedings. Surrey County Council LA 076872 1995.

Checked by: RH, Date: 2012  
 Approved by: DC, Date: 2012

Project: REIGATE AND BANSTEAD DPE HORLEY

Drawing: IMPLEMENTED TRAFFIC ORDERS

Sheet: 9-122 OF


Project No. 3282/R&B

Contract Sheet No. 18121

Rev. E

Classification: PROPOSAL



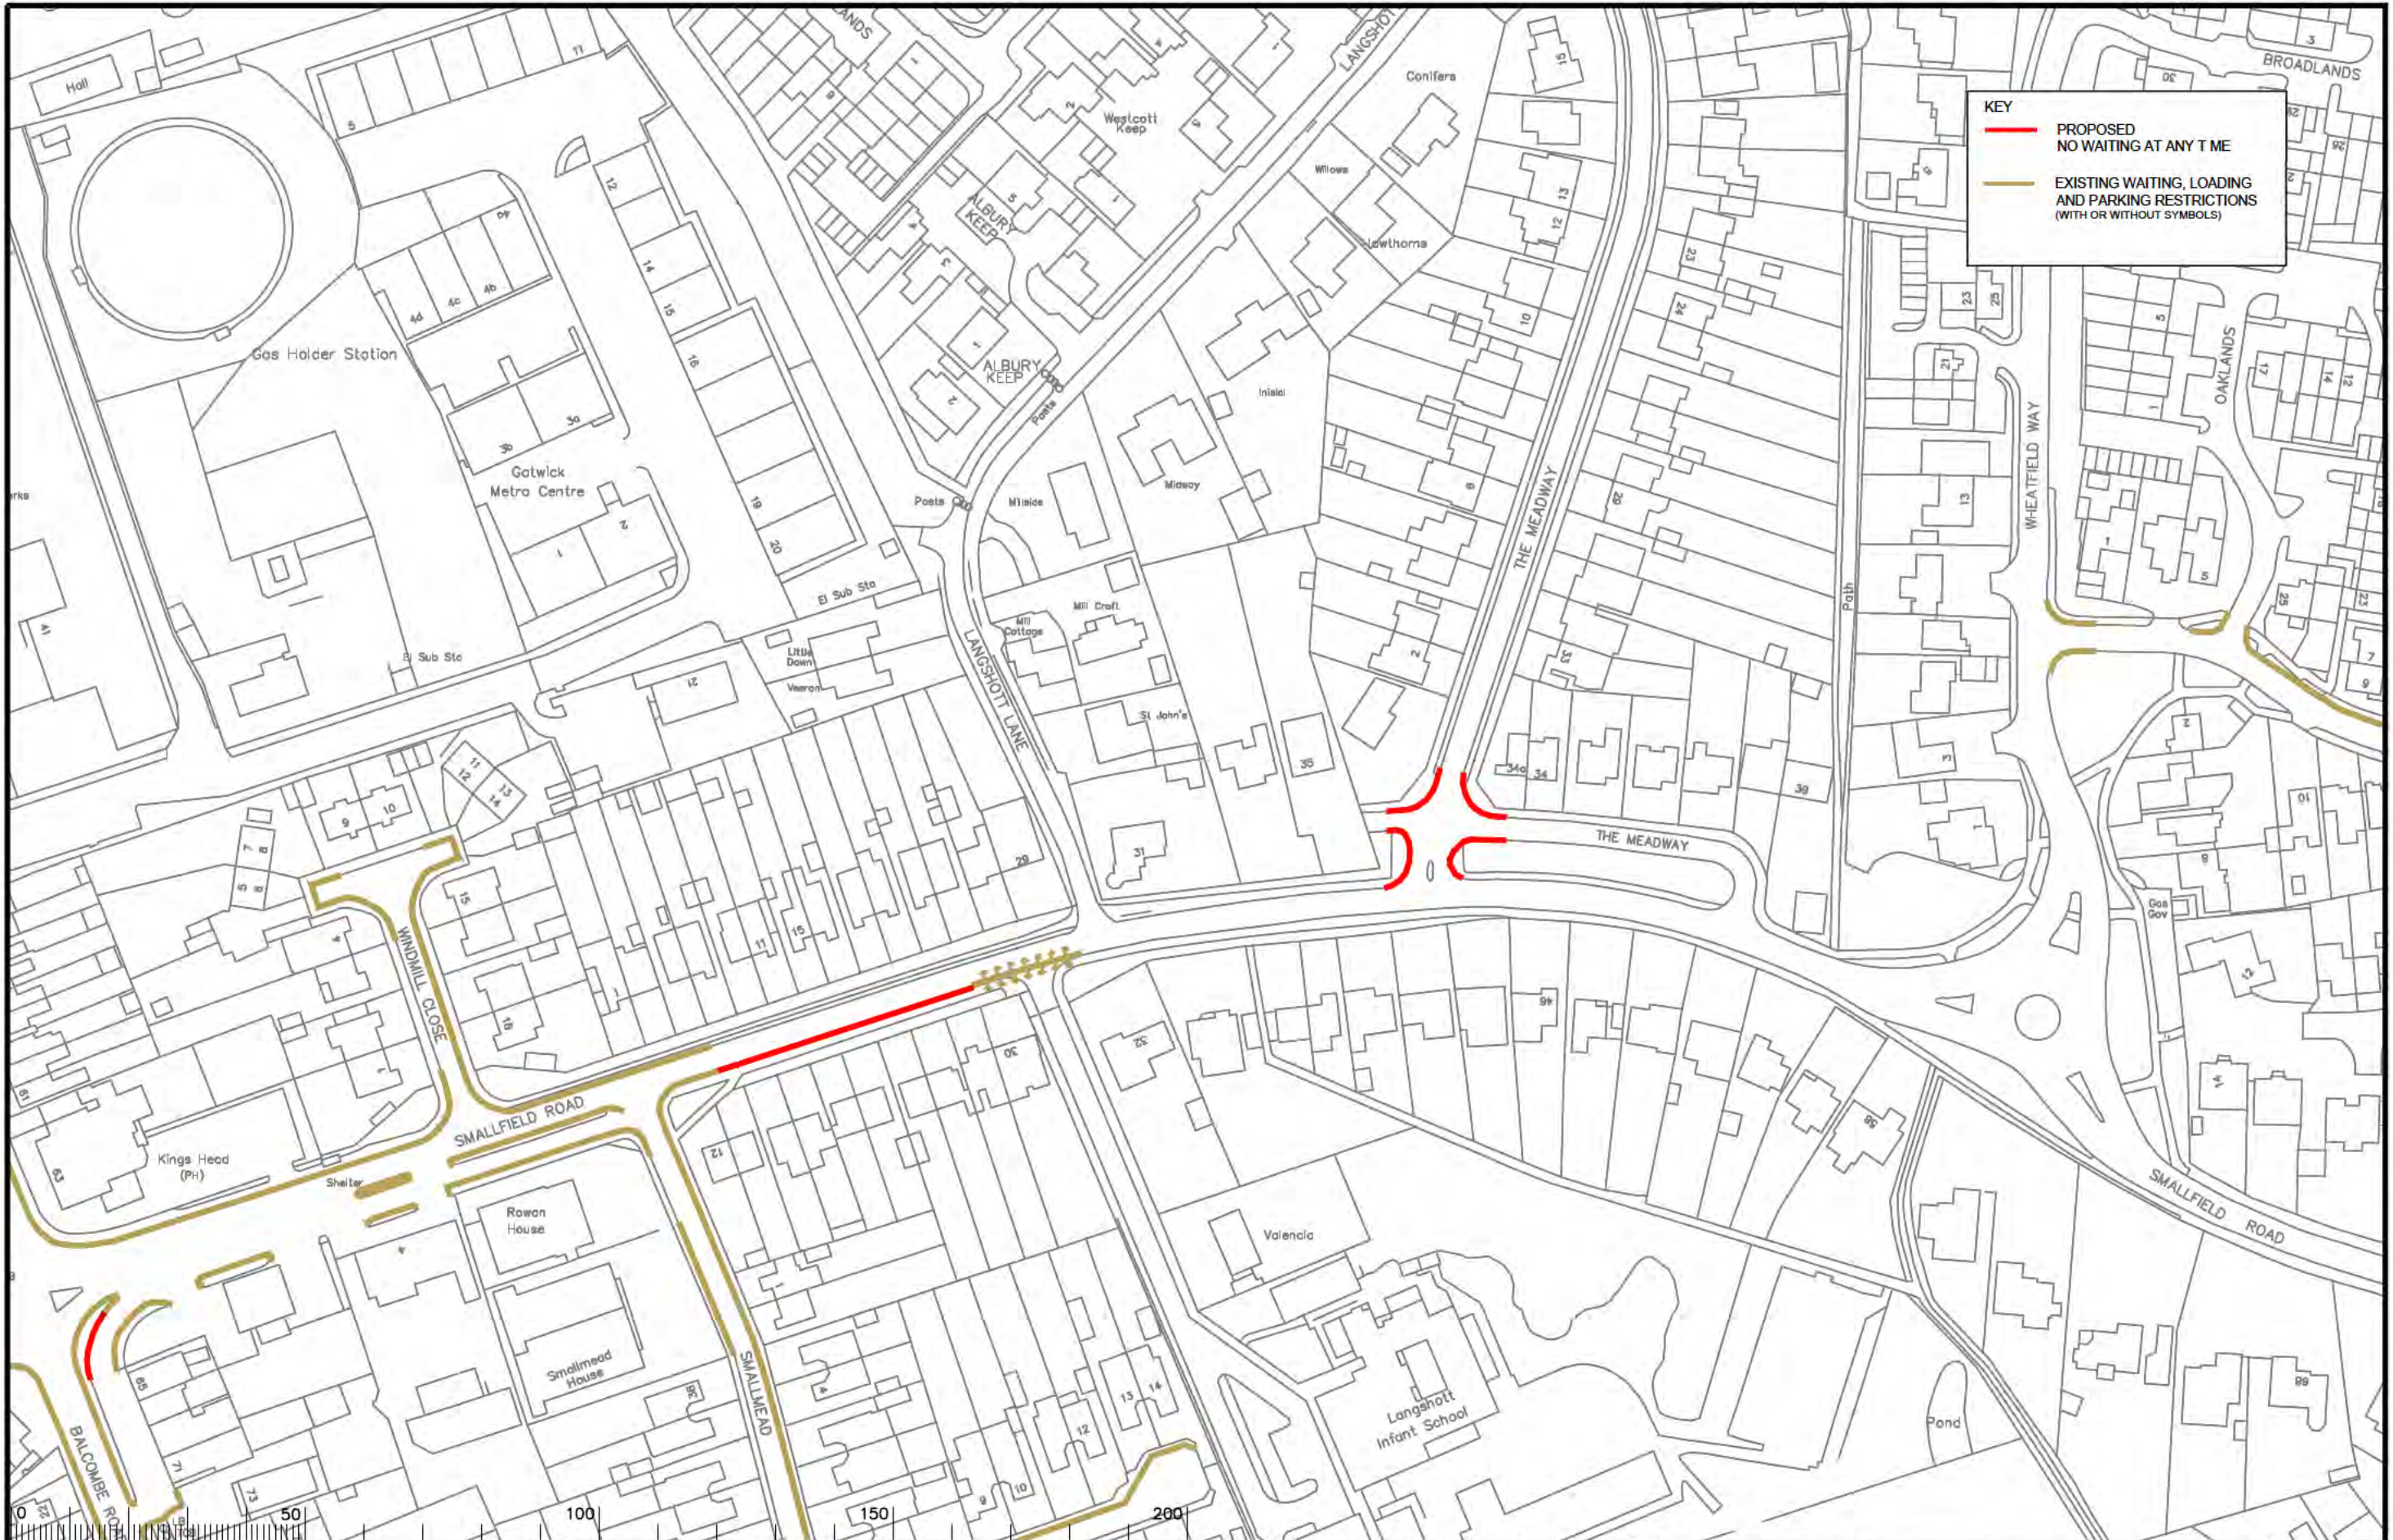

**KEY**

- PROPOSED NO WAITING AT ANY TIME
- EXISTING WAITING, LOADING AND PARKING RESTRICTIONS (WITH OR WITHOUT SYMBOLS)

Notes

Rev.	Description	Drwn	Sig.	Date	Chkd	Sig.	Date	Appr	Sig.	Date

North Point

Based upon the Ordnance Survey mapping with the permission of the Controller of Her Majesty's Stationery Office. © Crown copyright. Unauthorised reproduction infringes Crown copyright and may lead to prosecution or civil proceedings. Surrey County Council LA 078272 1998.

Drawn by RB Sig. RB Date 2022

Checked by RH Sig. RH Date 2022

Approved by DC Sig. DC Date 2022

Project

REIGATE AND BANSTEAD DPE HORLEY

IMPLEMENTED TRAFFIC ORDERS

Drawing

SHEET OF

Project No. 3282/R&B

Contract Sheet No. 18221

Rev. -

Classification PROPOSAL

Scale 1:1250