

**KEY**


Revoke No Loading  
At Any Time



Revoke (PA) parking bay  
Everyday 8.30am to 10pm  
Voucher & Pay + Display  
1 hour limit



Double yellow lines

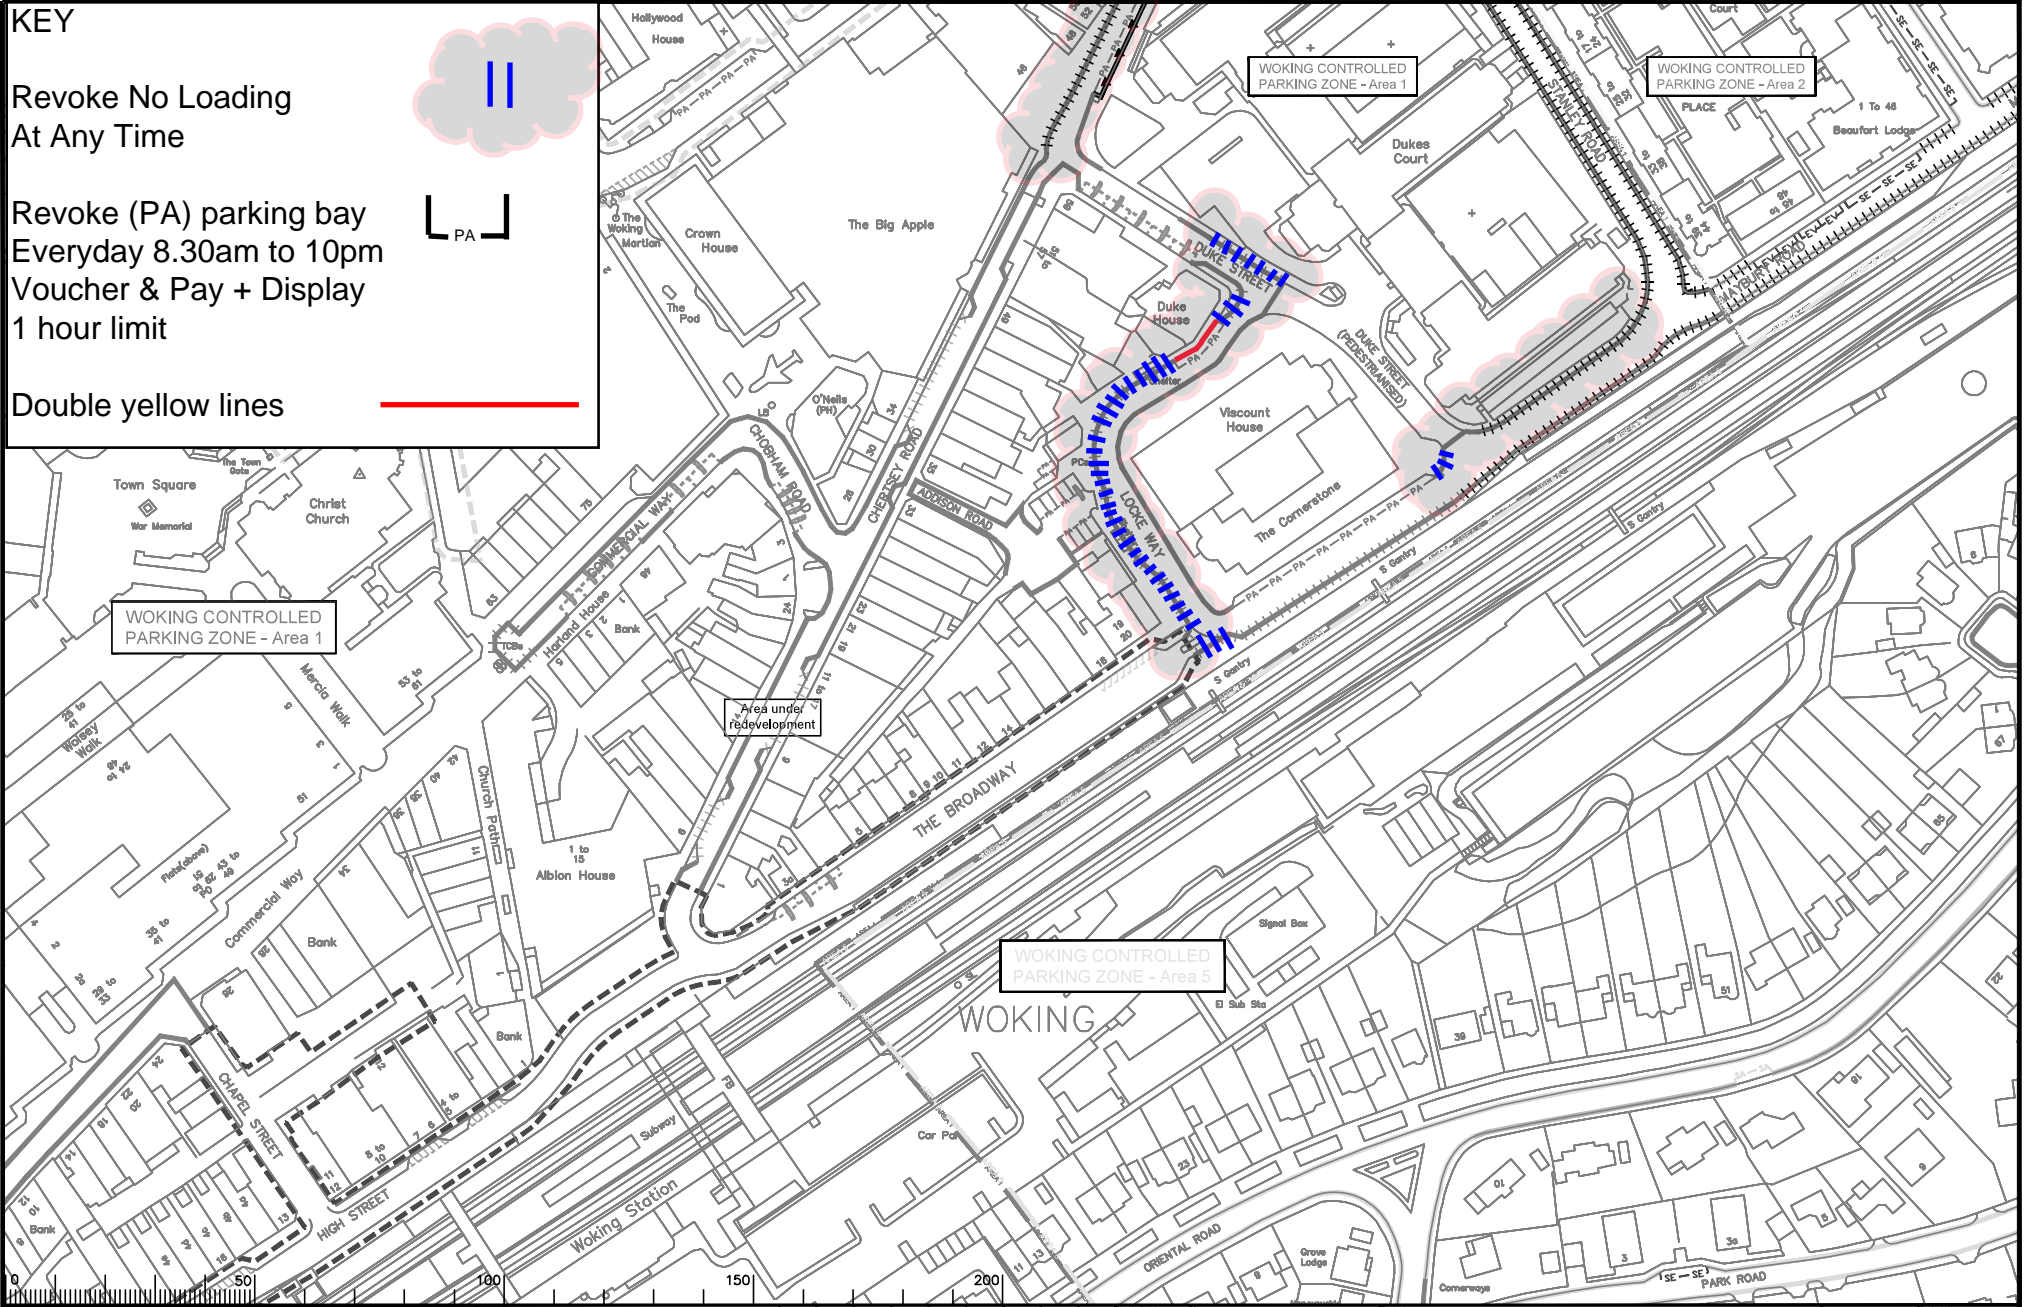

Drawing: GEH 03


Rev.	Description	Drawn	Slg.	Date	Chkd	Slg.	Date	Appr.	Slg.	Date
A	RESTRICTIONS AMENDED	CAH	CAH	06.18	PW	PW	06.18	DC	DC	06.18
B	RESTRICTIONS TIMES AMENDED	CAH	CAH	10.20	PW	PW	10.20	DC	DC	10.20
C	EXTRACT VOUCHERS RESTRICTIONS ADDED	CAH	CAH	11.20	PW	PW	11.20	DC	DC	11.20
D	RESTRICTIONS AMENDED	RH	RH	08.22	PW	PW	08.22	DC	DC	08.22

Drawn by	Slg.	Date	Checked by	Slg.	Date	Approved by	Slg.	Date
CAH	CAH	05/19	PW	PW	05/19	RH	RH	05/19






Woking DPE  
WOKING  
IMPLEMENTED TRAFFIC ORDERS

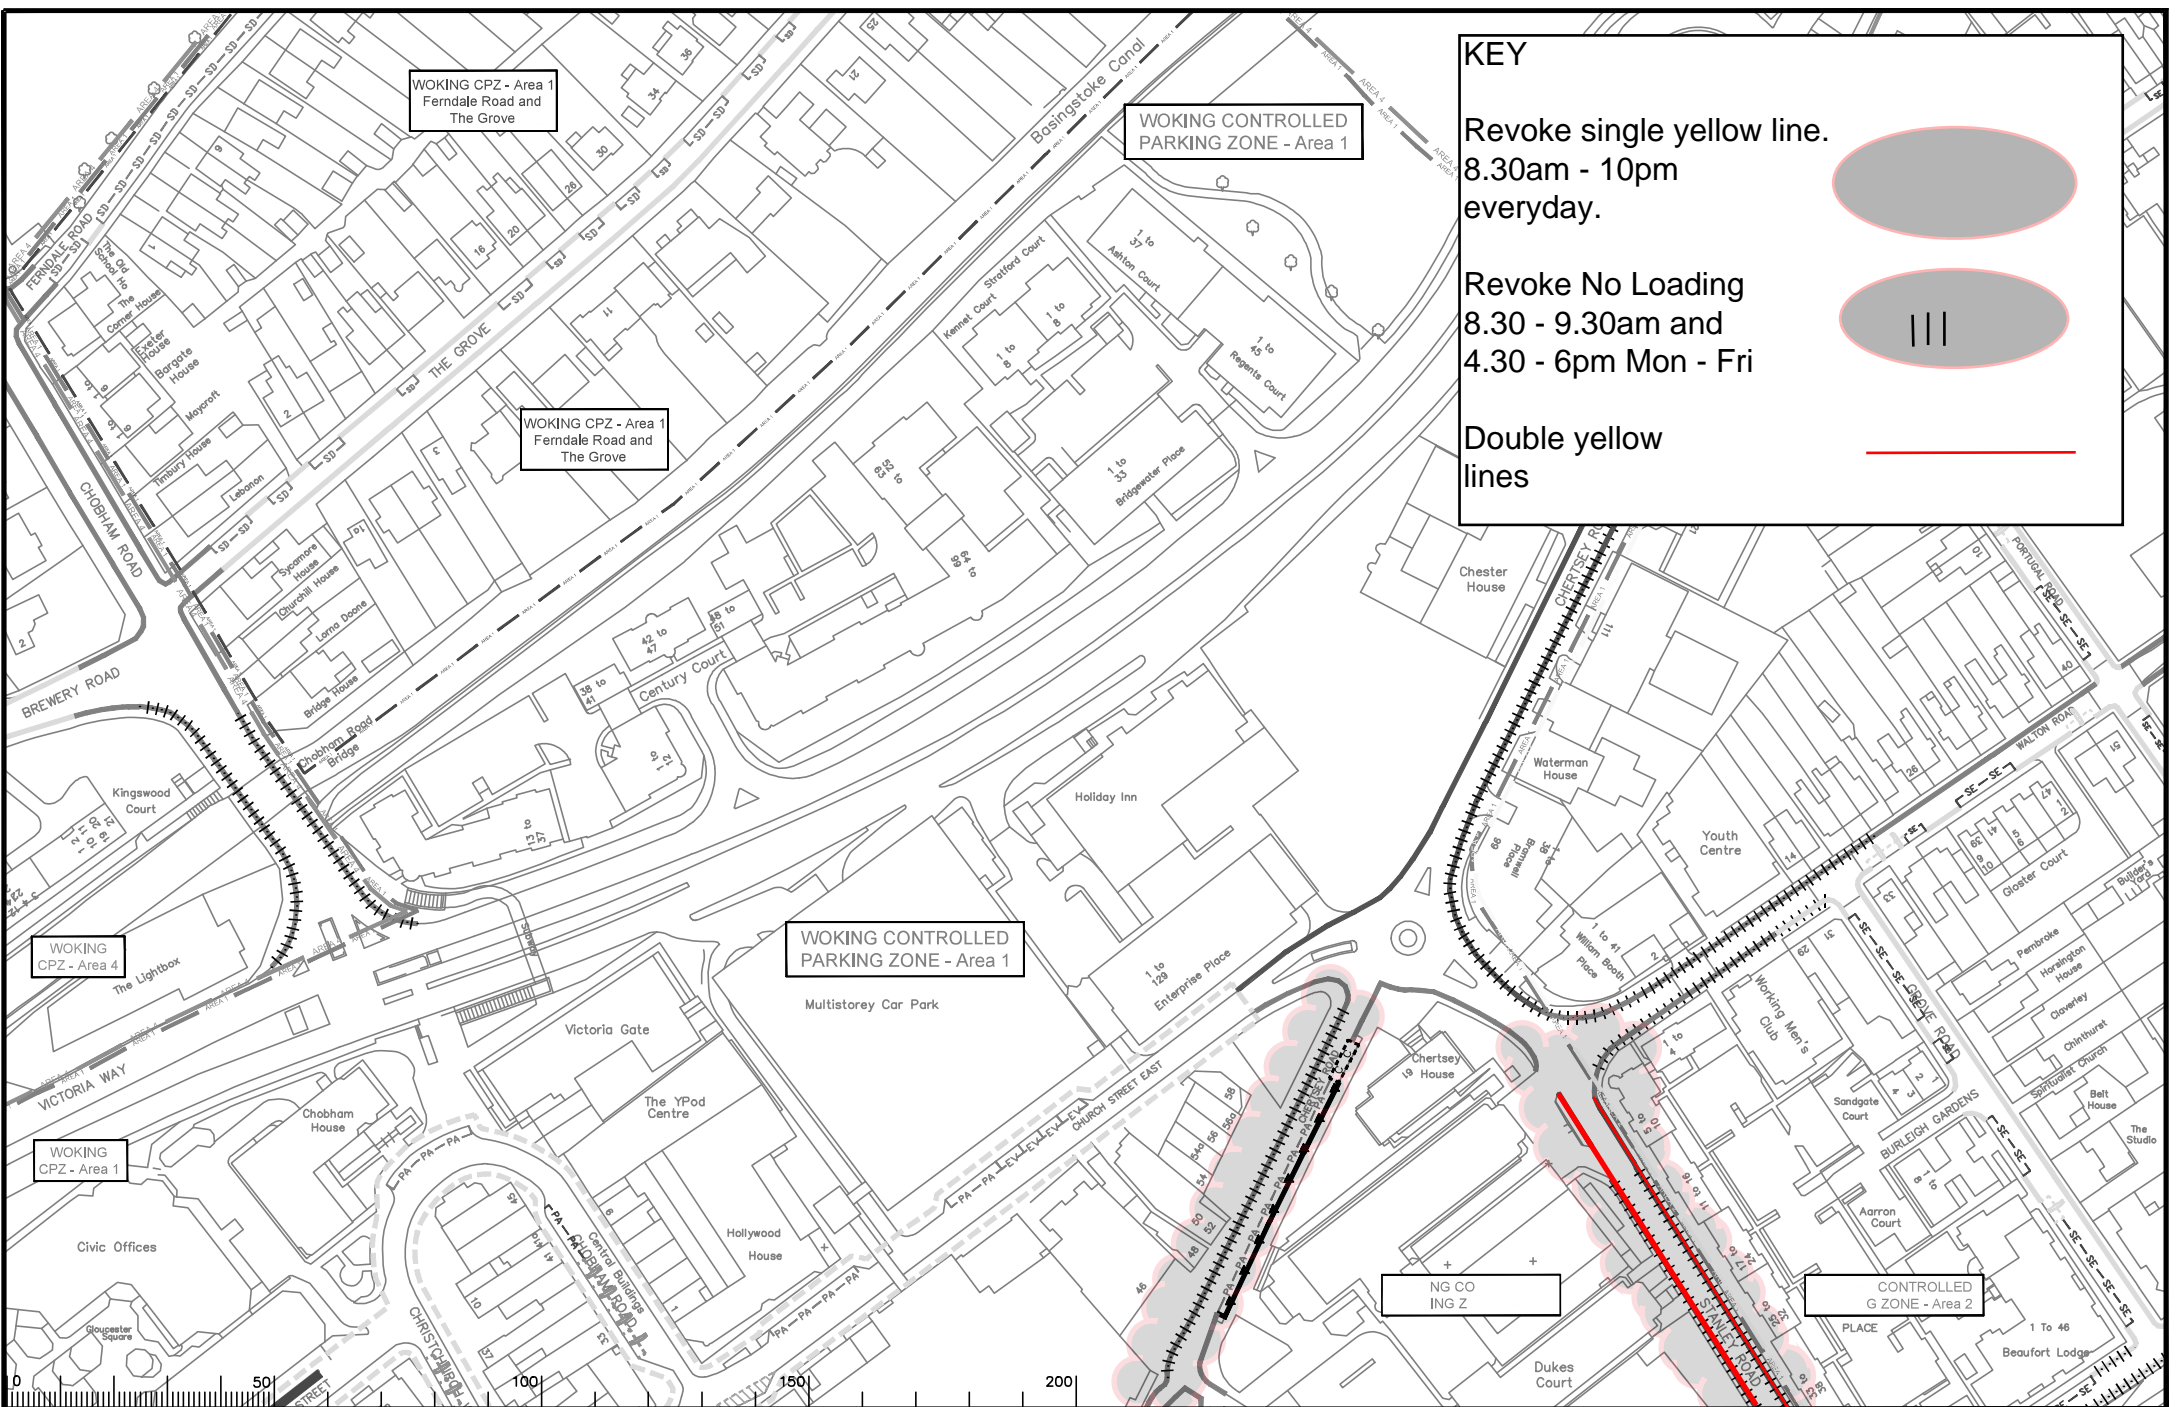Project No. 3282/WOK  
Contract No. 20080  
Drawing No. 20080  
Rev. D  
Classification AS MADE



**KEY**

- Revoke single yellow line.  
8.30am - 10pm  
everyday. 
- Revoke No Loading  
8.30 - 9.30am and  
4.30 - 6pm Mon - Fri 
- Double yellow  
lines 

Drawing: GEH 01

Rev.	Description	Drwn	Sig.	Date	Chkd	Sig.	Date	Appr	Sig.	Date
A	RESTRICTIONS AMENDED	CAH	CAH	08.19	PW	PW	08.19	DC	DC	08.19
B	RESTRICTIONS TIMES AMENDED	CAH	CAH	10.20	PW	PW	10.20	DC	DC	10.20
C	ELECTRIC VEHICLES RESTRICTIONS ADDED	CAH	CAH	11.20	PW	PW	11.20	DC	DC	11.20
D	RESTRICTIONS AMENDED	RB	RB	08.22	PW	PW	08.22	DC	DC	08.22

Based upon the Ordnance Survey mapping with the permission of the Controller of Her Majesty's Stationery Office © Crown copyright. Unauthorised reproduction, in any form, is prohibited. Any use of this drawing without the prior written consent of Surrey County Council LA 070822 1016.

Drawn by CAH Sig. CAH Date 05/19


Checked by PW Sig. PW Date 05/19

Approved by RH Sig. RH Date 05/19

Project: WOKING DPE WOKING

Drawing: IMPLMENTED TRAFFIC ORDERS

Scale: 1:250



**SURREY COUNTY COUNCIL**

Project No. 3282/WOK


Contract Sheet No. 20075

Rev. D


AS MADE

**KEY**

Revoke single yellow line. 8.30am - 10pm Everyday.

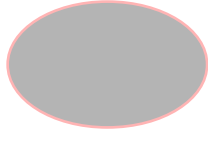


Revoke No Loading 8.30 - 9.30am and 4.30 - 6pm Mon - Sat

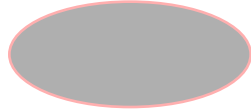

Install Single Yellow line



Install Double Yellow line

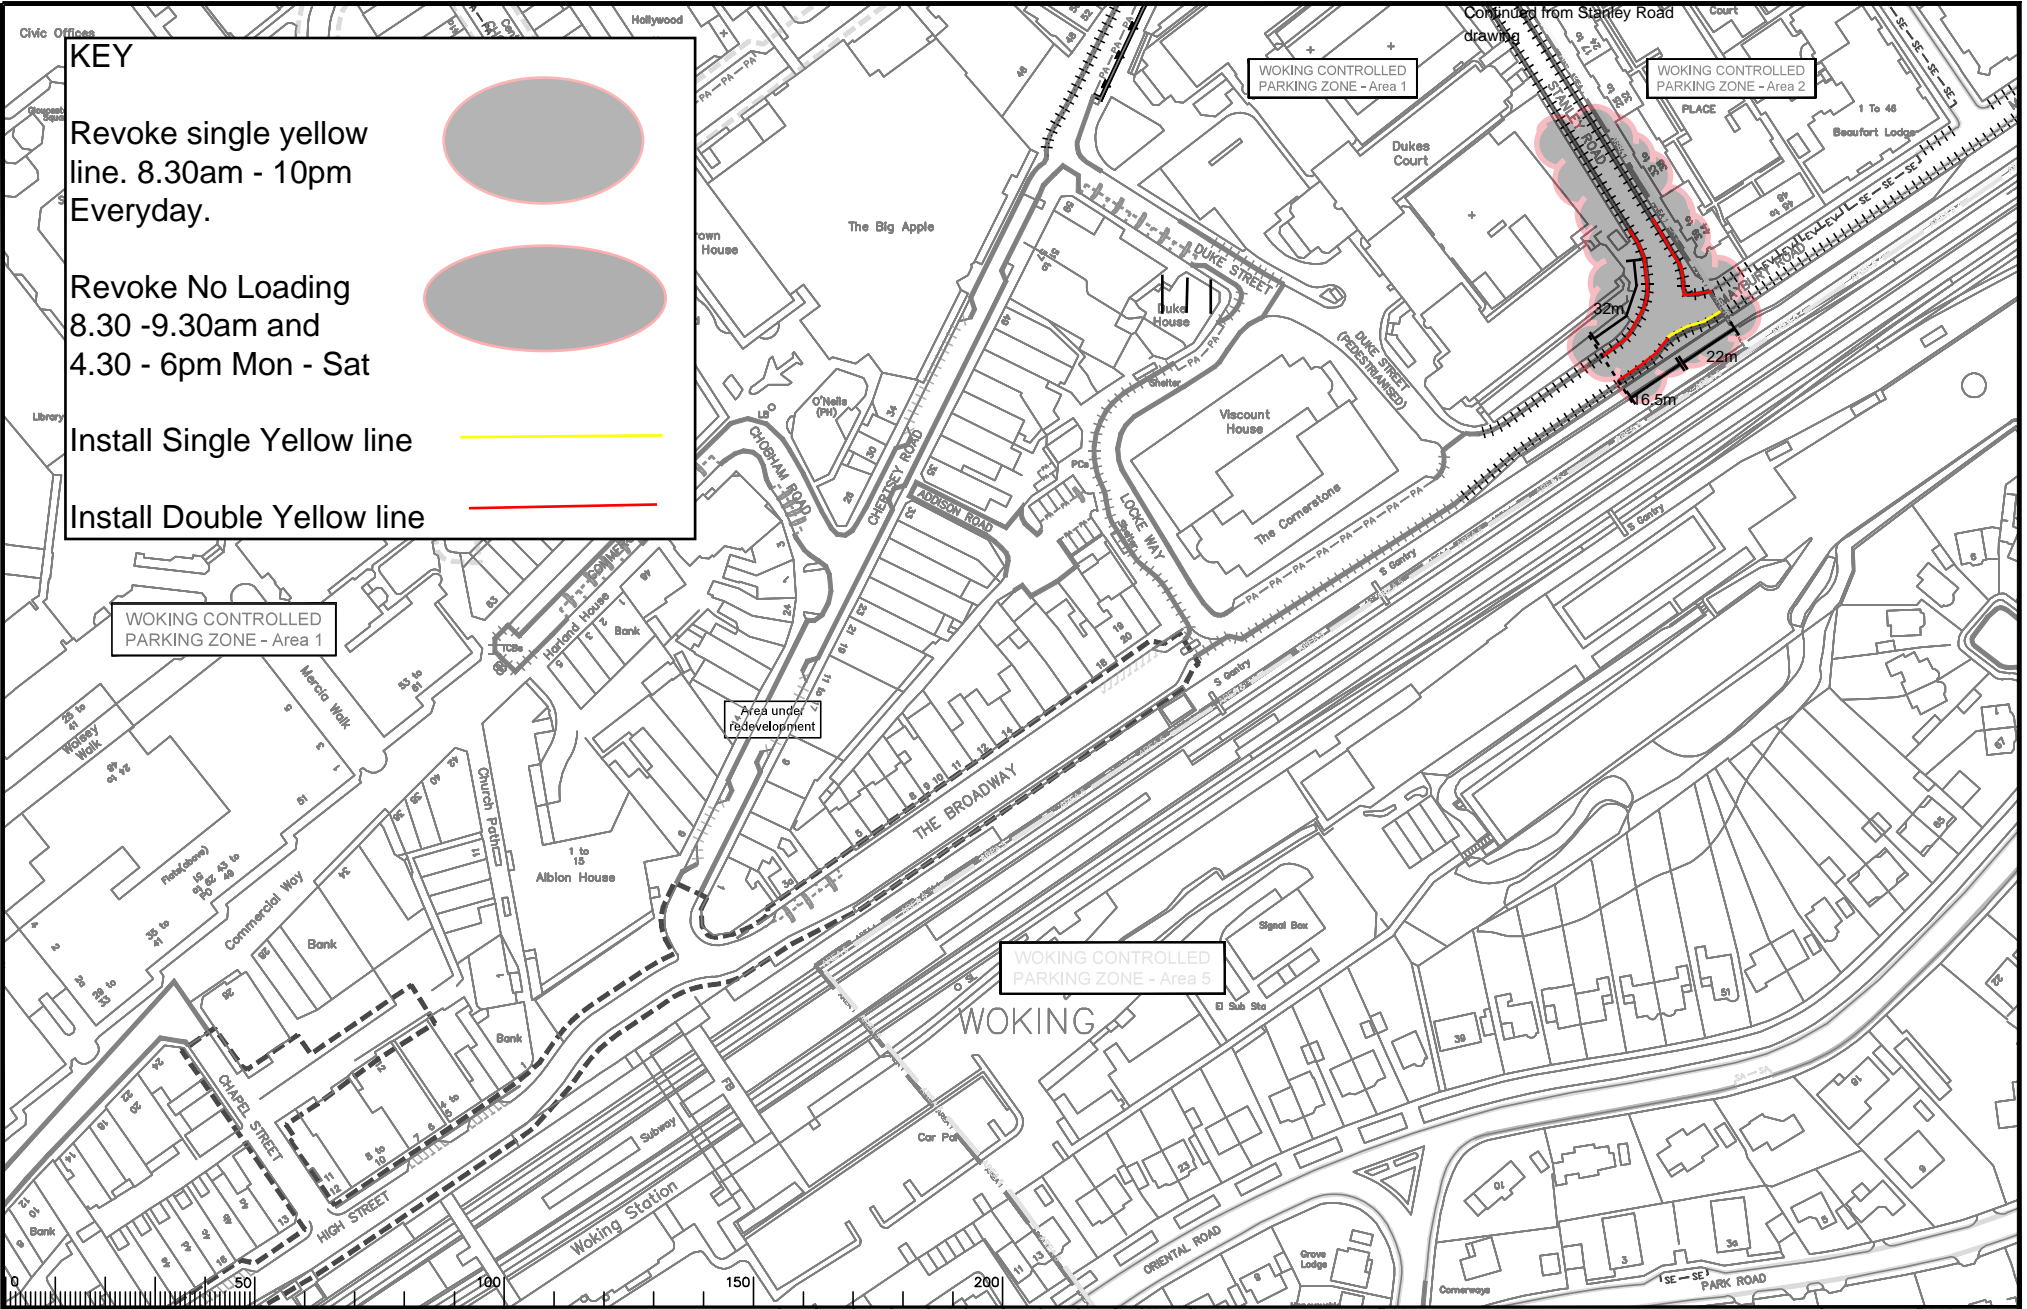

Drawing: GEH 02

Rev.	Description	Drwn	Slg.	Date	Chkd	Slg.	Date	Appr.	Slg.	Date
A	RESTRICTIONS AMENDED	CAH	CAH	06.18	PW	PW	06.19	DC	DC	06.19
B	RESTRICTIONS TIMES AMENDED	CAH	CAH	10.20	PW	PW	10.20	DC	DC	10.20
C	EXTRACTING VEHICLES RESTRICTIONS ADDED	CAH	CAH	11.20	PW	PW	11.20	DC	DC	11.20
D	RESTRICTIONS AMENDED	RH	RH	08.22	PW	PW	08.22	DC	DC	08.22

Drawn by	Slg.	Date	Checked by	Slg.	Date	Approved by	Slg.	Date
CAH	CAH	05/19	PW	PW	05/19	RH	RH	05/19



Based upon the Ordnance Survey map with the permission of the Controller of Her Majesty's Stationery Office. © Crown copyright. Unauthorised reproduction of this map in any form may lead to prosecution or other proceedings. Survey Quality Council is a QRETS 1000.

Project: WOKING DPE WOKING  
 Drawing: 3282/WOK  
 SHEET OF

Project No. 3282/WOK  
 Contract No. 20080  
 Drawing No. 20080  
 Rev. D  
 Classification: AS MADE