
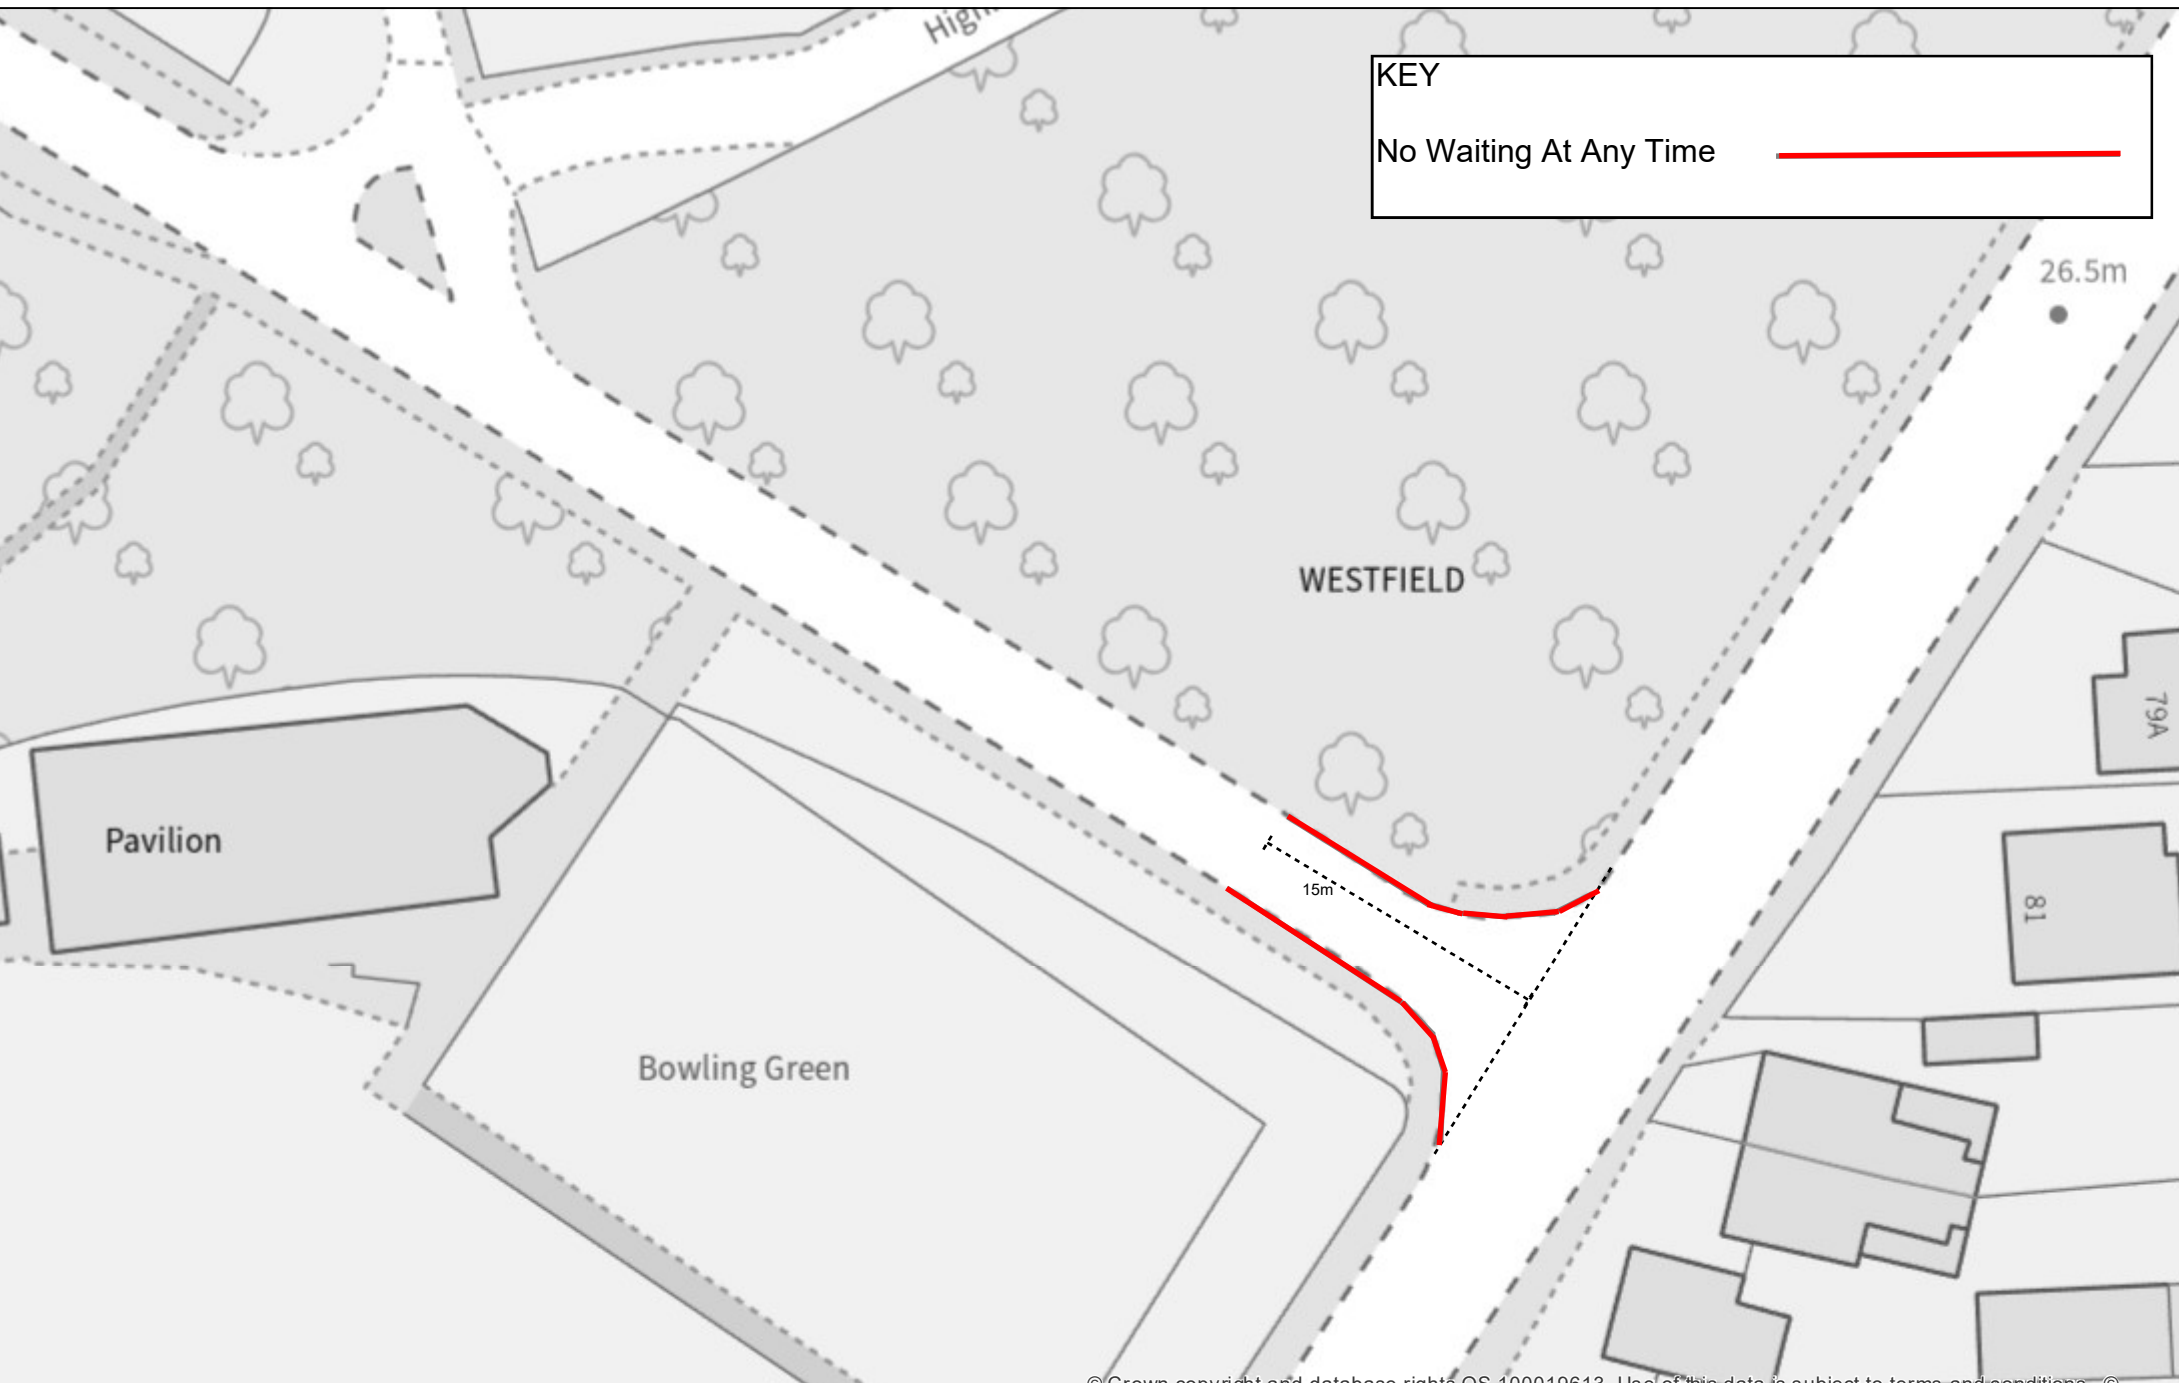



KEY

No Waiting At Any Time 



© Crown copyright and database rights 2023 OS 100019613. Use of this data is subject to terms and conditions (see below), Except A-Z Street Atlas © Copyright of the Publishers Geographers 'A-Z' Map Company Ltd. OS 100019613. Use of this data is subject to terms and conditions, SCC

N

Drawing WS 08

Printed By: Double-click to edit
 Printed On:
 Project No:
 Scale: 1:413 Original Size A4

Westfield Road junction Greenmeads




KEY

Install single yellow line.
9.30 - 11.30am Monday to
Friday. CPZ Area 5.



Extend or introduce new
on-street Area 5 parking bays
revoking existing single yellow line

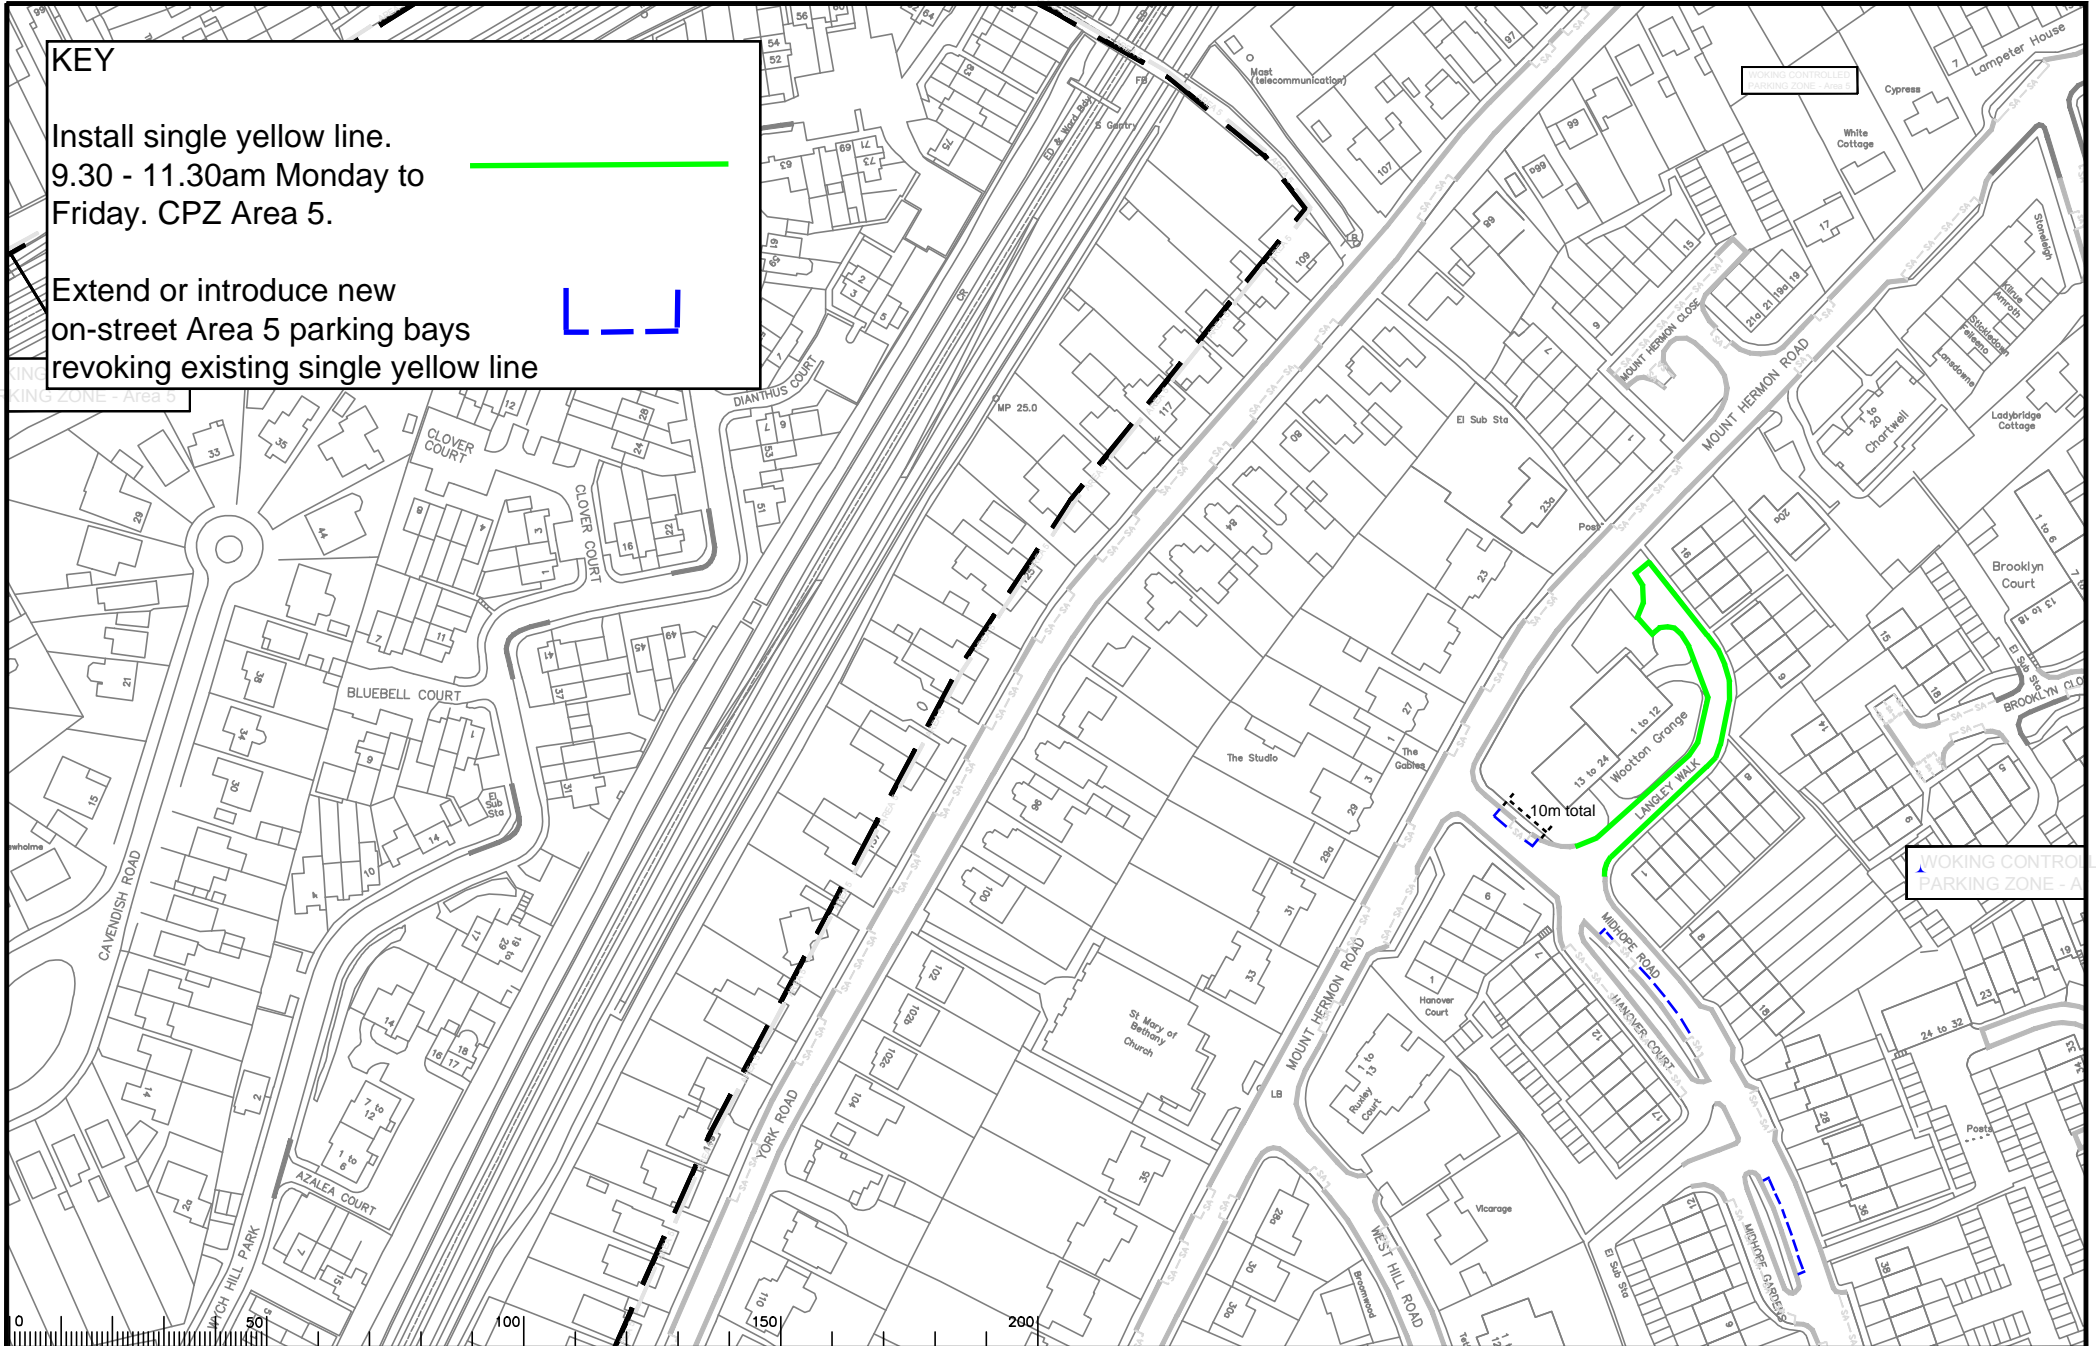

Drawing: WS 09

Rev.	Description	Drawn	Sig.	Date	Chkd	Sig.	Date	Appr	Sig.	Date
A	RESTRICTIONS AMENDED	CAH	CAH	05/19	FW	FW	05/19	DC	DC	05/19

Checked by	Sig.	Date
CAH	CAH	05/19
RH	RH	05/19
RH	RH	05/19

Project: WOKING DPE WOKING
Drawing: IMPLEMENTED TRAFFIC ORDERS
SHEET OF

Project No. 3282/WOK
Contract Street No. 20095
Rev. A
Classification AS MADE

KEY

Extend existing
on-street Area 5 parking
bays revoking single
yellow line



WORKING CONTROLLED
PARKING ZONE - Area 5

WORKING CONTROLLED
PARKING ZONE - Area 5




Notes
Drawing: WS 10

Rev.	Description	Drawn	Sig.	Date	Chkd	Sig.	Date	Appr.	Sig.	Date




Drawn by		Checked by		Approved by		Date	
CAH	CAH	PW	PW	RH	RH	05/19	05/19

Project No. 3282/WOK
Contract Sheet No. 20099
Drawing
**WOKING DPE
WOKING
IMPLEMENTED TRAFFIC ORDERS**

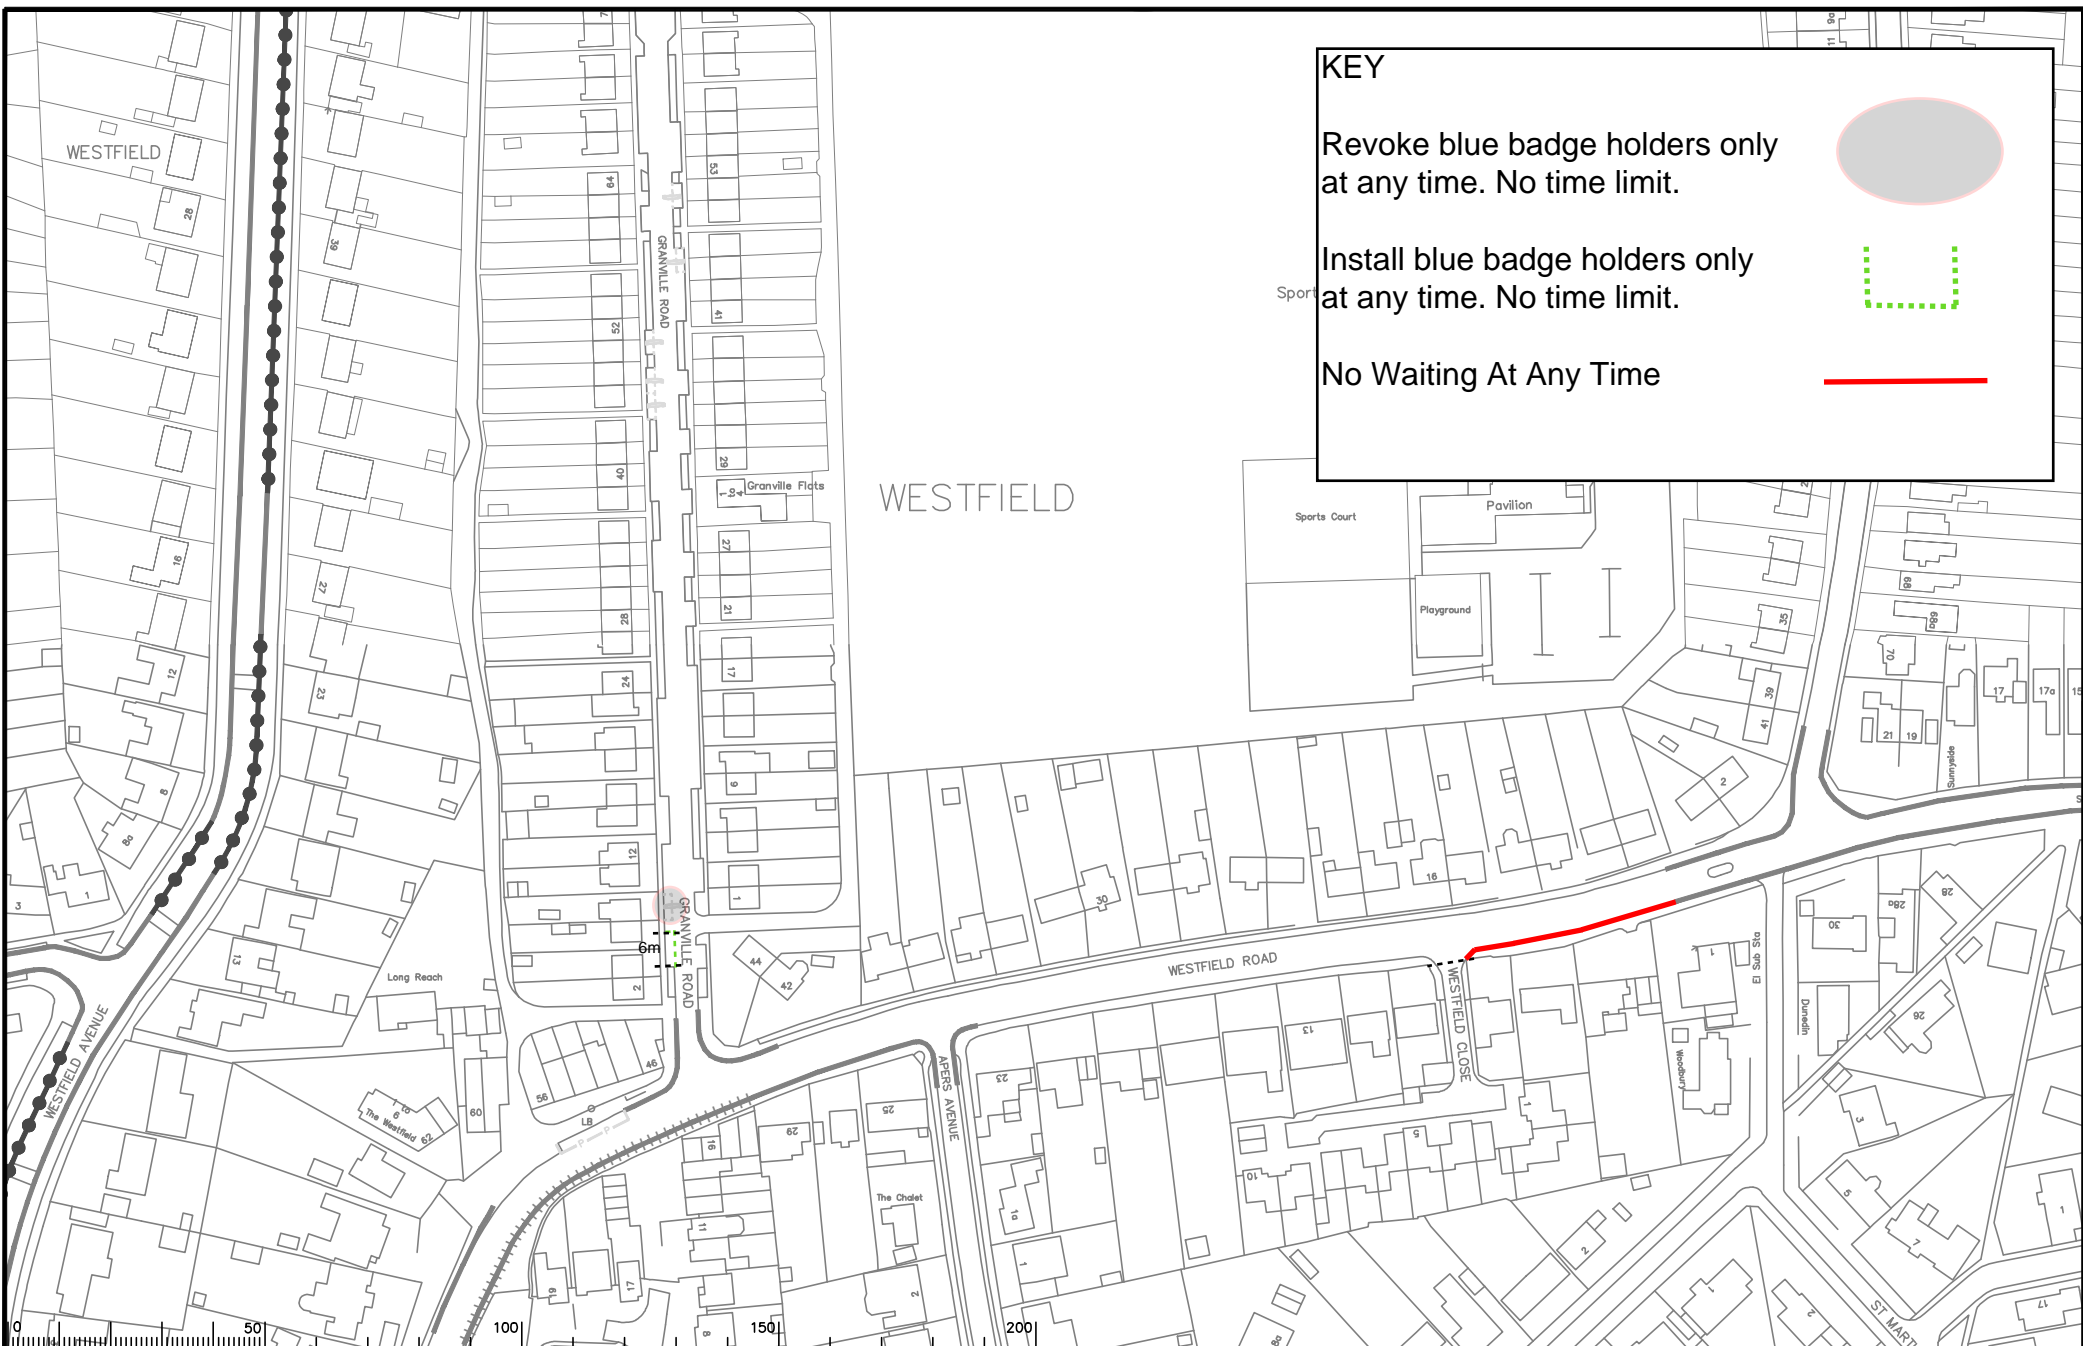Project No. 3282/WOK
Contract Sheet No. 20099
Drawing No. -
Revision -
Classification
AS MADE



KEY

- Revoke blue badge holders only at any time. No time limit. 
- Install blue badge holders only at any time. No time limit. 
- No Waiting At Any Time 

Notes

Drawing: WS 07

Rev.	Description	Dwn	Sig.	Date	Chkd	Sig.	Date	Appr.	Sig.	Date
A	RESTRICTIONS AMENDED	CAH	CAH	08.19	PW	PW	08.19	SC	SC	08.19

Based upon the Ordnance Survey mapping with the permission of the Controller of Her Majesty's Stationery Office. Crown copyright. Unauthorised reproduction without Crown copyright may be a criminal offence under the Copyright, Designs and Patents Act 1988.

Drawn by	CAH	CAH	Date
Checked by	PW	PW	05/19
Approved by	RH	RH	05/19

Project No. 3282/WOK

Contract Sheet No. 20029


Revision A

Classification AS MADE

Project: **OLD WOKING DPE WOKING**

Drawing: **IMPLEMENTED TRAFFIC ORDERS**


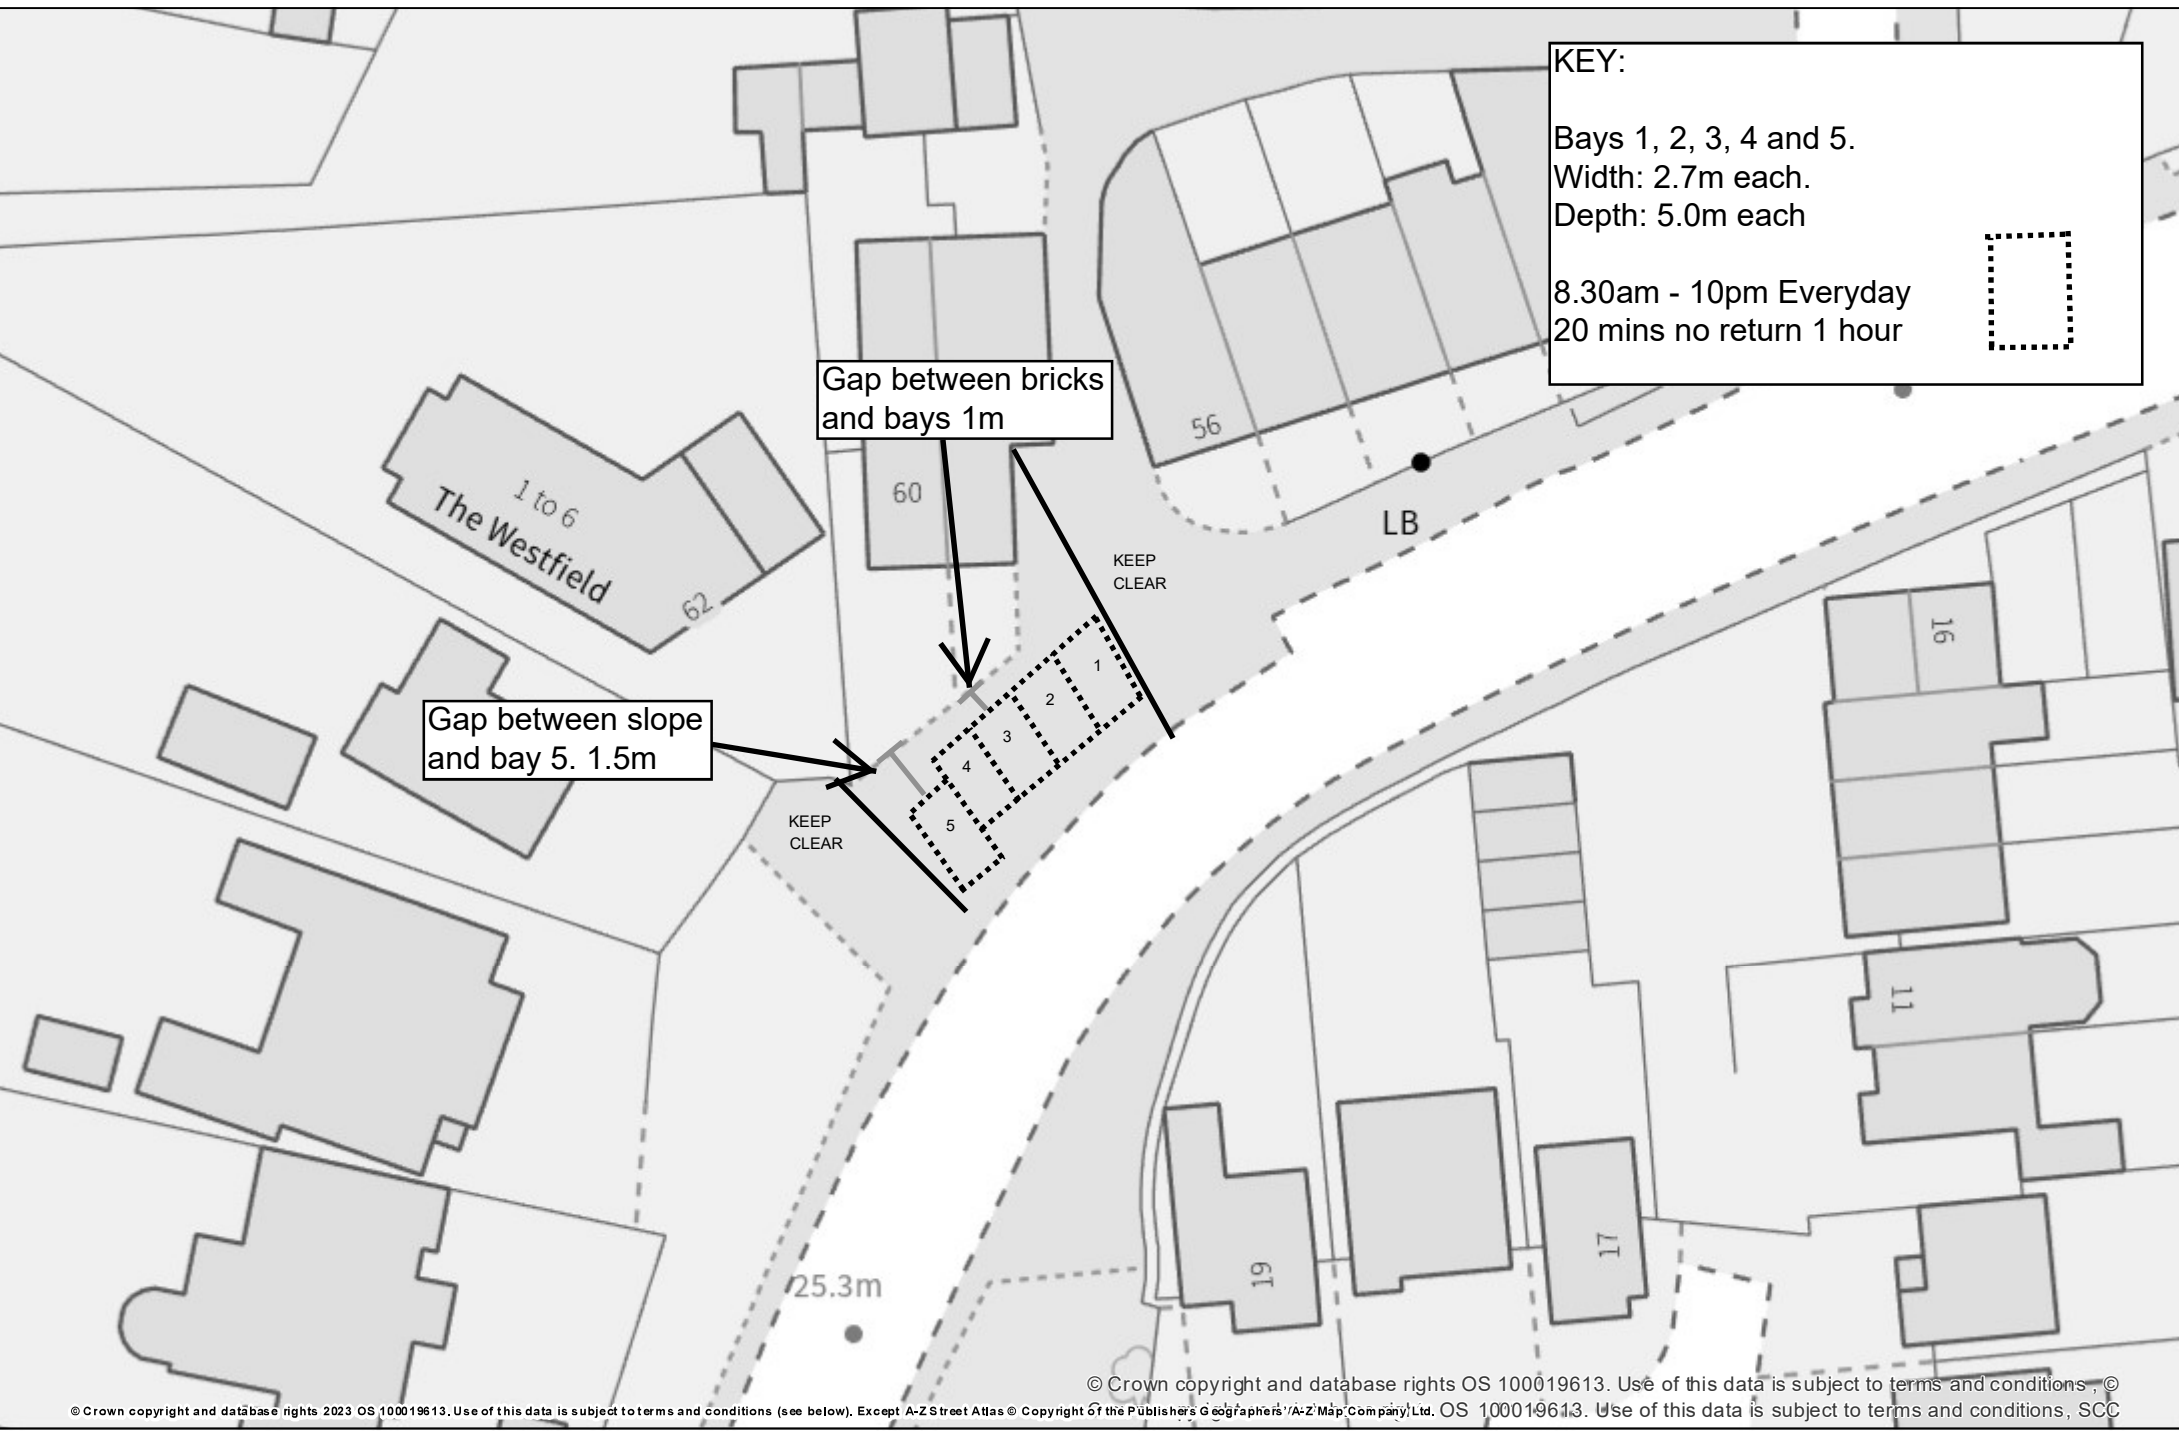
SHEET OF

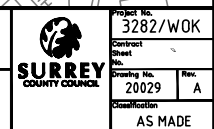

KEY:

Bays 1, 2, 3, 4 and 5.
 Width: 2.7m each.
 Depth: 5.0m each

8.30am - 10pm Everyday
 20 mins no return 1 hour

© Crown copyright and database rights 2023 OS 100019613. Use of this data is subject to terms and conditions (see below). Except A-Z Street Atlas © Copyright of the Publishers Geographers 'A-Z' Map Company Ltd. OS 100019613. Use of this data is subject to terms and conditions, SCC

Install parking bays outside Morrisons, Westfield Road

