

**Key:**

- No waiting at any time
- Existing restrictions (May include symbols)

Rev	Description	Drawn	Sig.	Date	Check	Sig.	Date	Appr.	Sig.	Date

North Point

Scale: 1:500


**Epsom and Ewell Parking Review  
Phase 15**

**Proposed Waiting Restrictions  
Shaw Close**

Drawn by: SDG	Check by: SDG	Date: 05/23
Checked by: RH	Appr. by: RH	Date: 05/23
Approved by: DC	Check by: DC	Date: 05/23

**SURREY**  
County Council  
Surrey Highway


Project No.	
Contract No.	
Drawing No.	21
Revision	
Classification	COMM

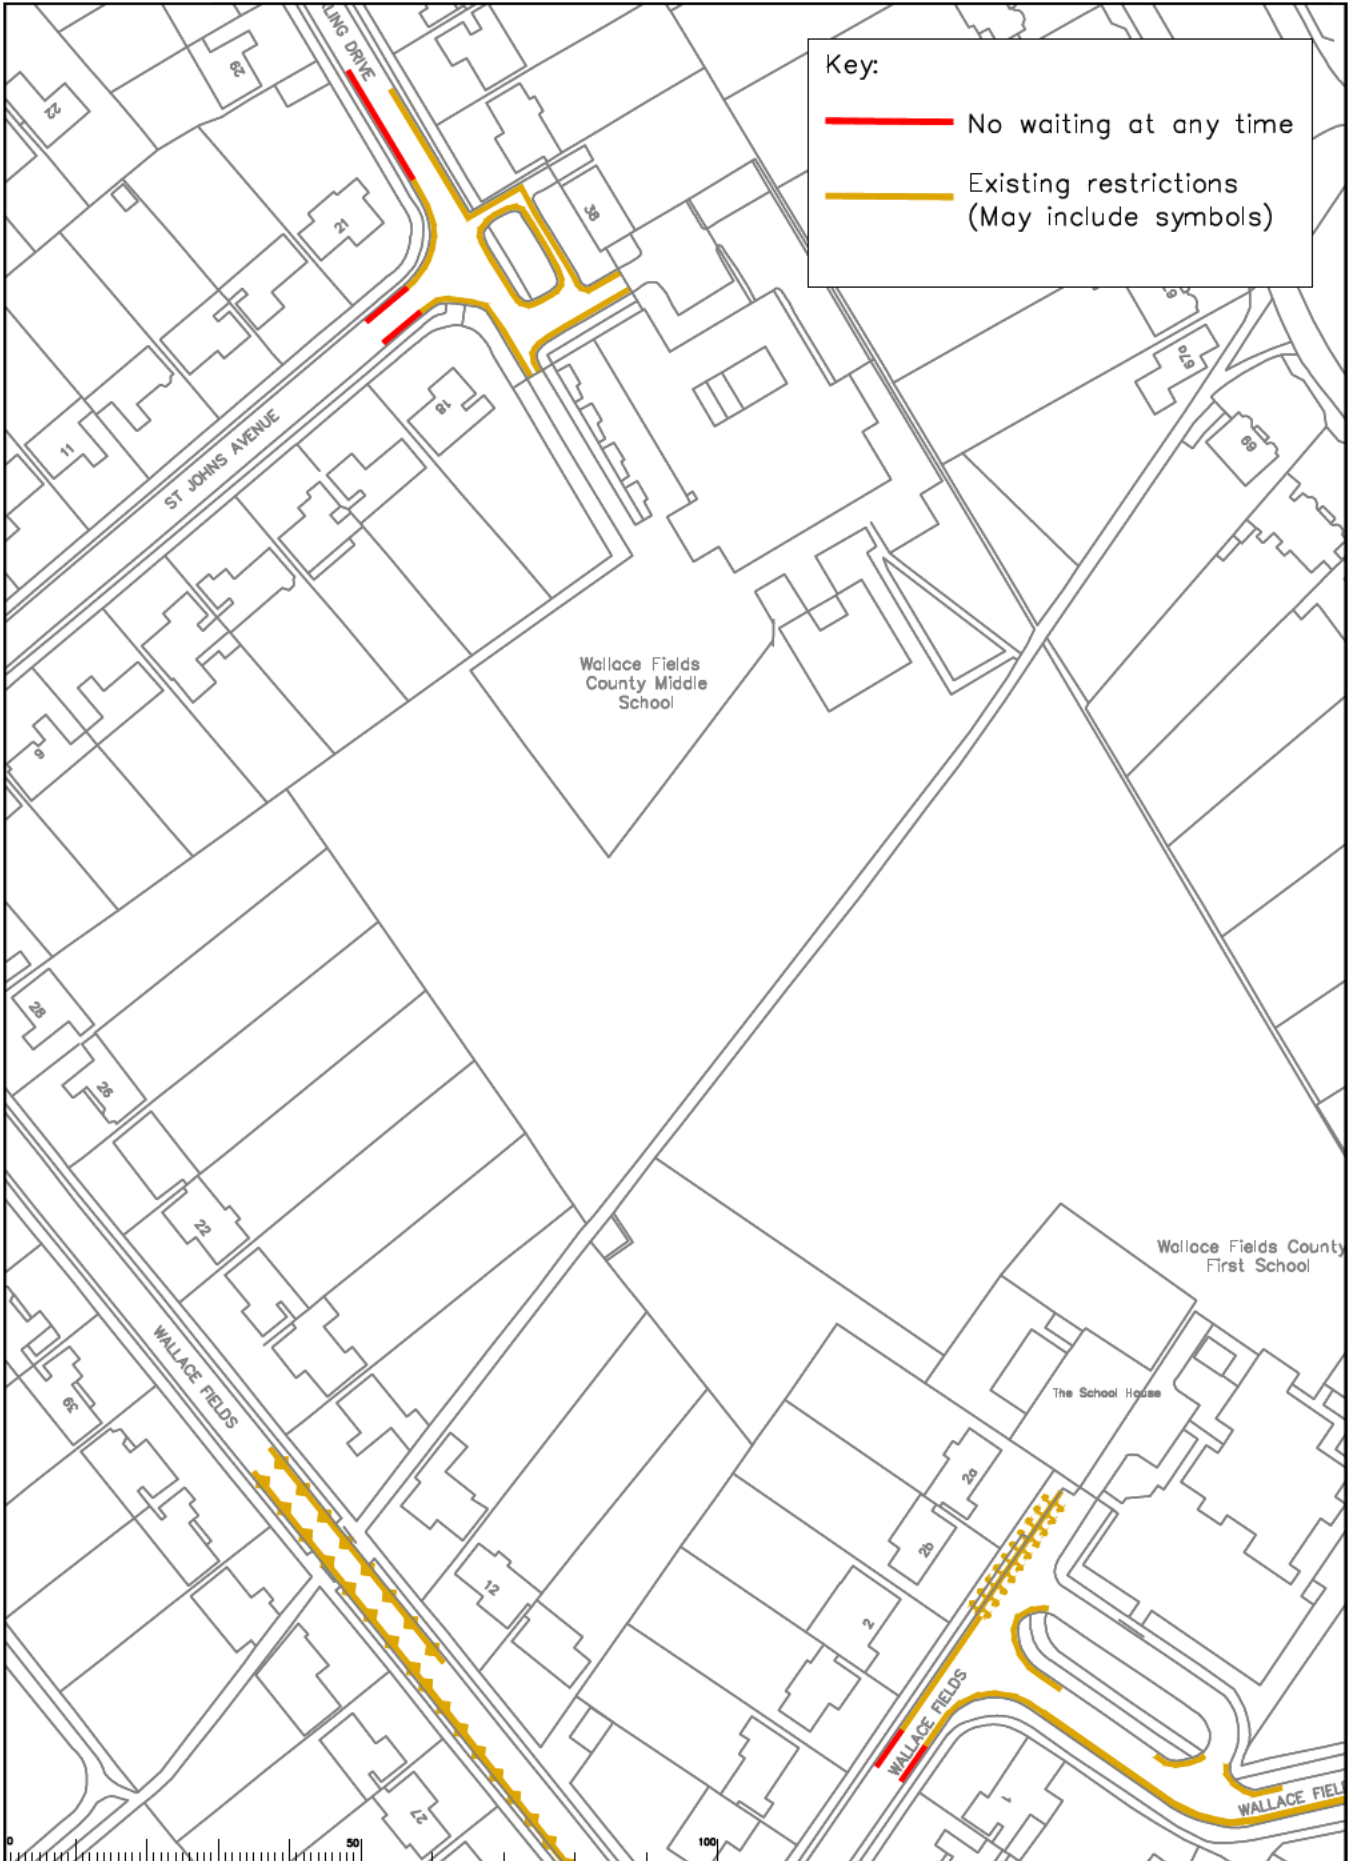

**Key:**

- No waiting at any time
- Existing restrictions (May include symbols)


<table border="1" style="width: 100%; border-collapse: collapse;"> <thead> <tr> <th>Rev</th> <th>Description</th> <th>Drawn</th> <th>Sig.</th> <th>Date</th> <th>Check</th> <th>Sig.</th> <th>Date</th> <th>Appr.</th> <th>Sig.</th> <th>Date</th> </tr> </thead> <tbody> <tr><td> </td><td> </td><td> </td><td> </td><td> </td><td> </td><td> </td><td> </td><td> </td><td> </td><td> </td></tr> <tr><td> </td><td> </td><td> </td><td> </td><td> </td><td> </td><td> </td><td> </td><td> </td><td> </td><td> </td></tr> <tr><td> </td><td> </td><td> </td><td> </td><td> </td><td> </td><td> </td><td> </td><td> </td><td> </td><td> </td></tr> <tr><td> </td><td> </td><td> </td><td> </td><td> </td><td> </td><td> </td><td> </td><td> </td><td> </td><td> </td></tr> </tbody> </table>	Rev	Description	Drawn	Sig.	Date	Check	Sig.	Date	Appr.	Sig.	Date	<p>Based upon the Ordnance Survey map showing with the permission of the Controller of Her Majesty's Stationery Office. © Crown copyright. Unauthorised reproduction by any means without the express consent of the Controller is prohibited.</p> <p>Drawn by: SDK Date: 05/23          Checked by: RH Date: 05/23          Approved by: OC Date: 05/23</p>	<p><b>Epsom and Ewell Parking Review Phase 15</b></p> <p><b>Proposed Waiting Restrictions Wallace Fields, Darling Drive and St Johns Ave</b></p>		<p>Project No. _____          Contract No. _____          Drawing No. <b>22</b>          Revision _____          Classification <b>COMM</b></p>
Rev	Description	Drawn	Sig.	Date	Check	Sig.	Date	Appr.	Sig.	Date	

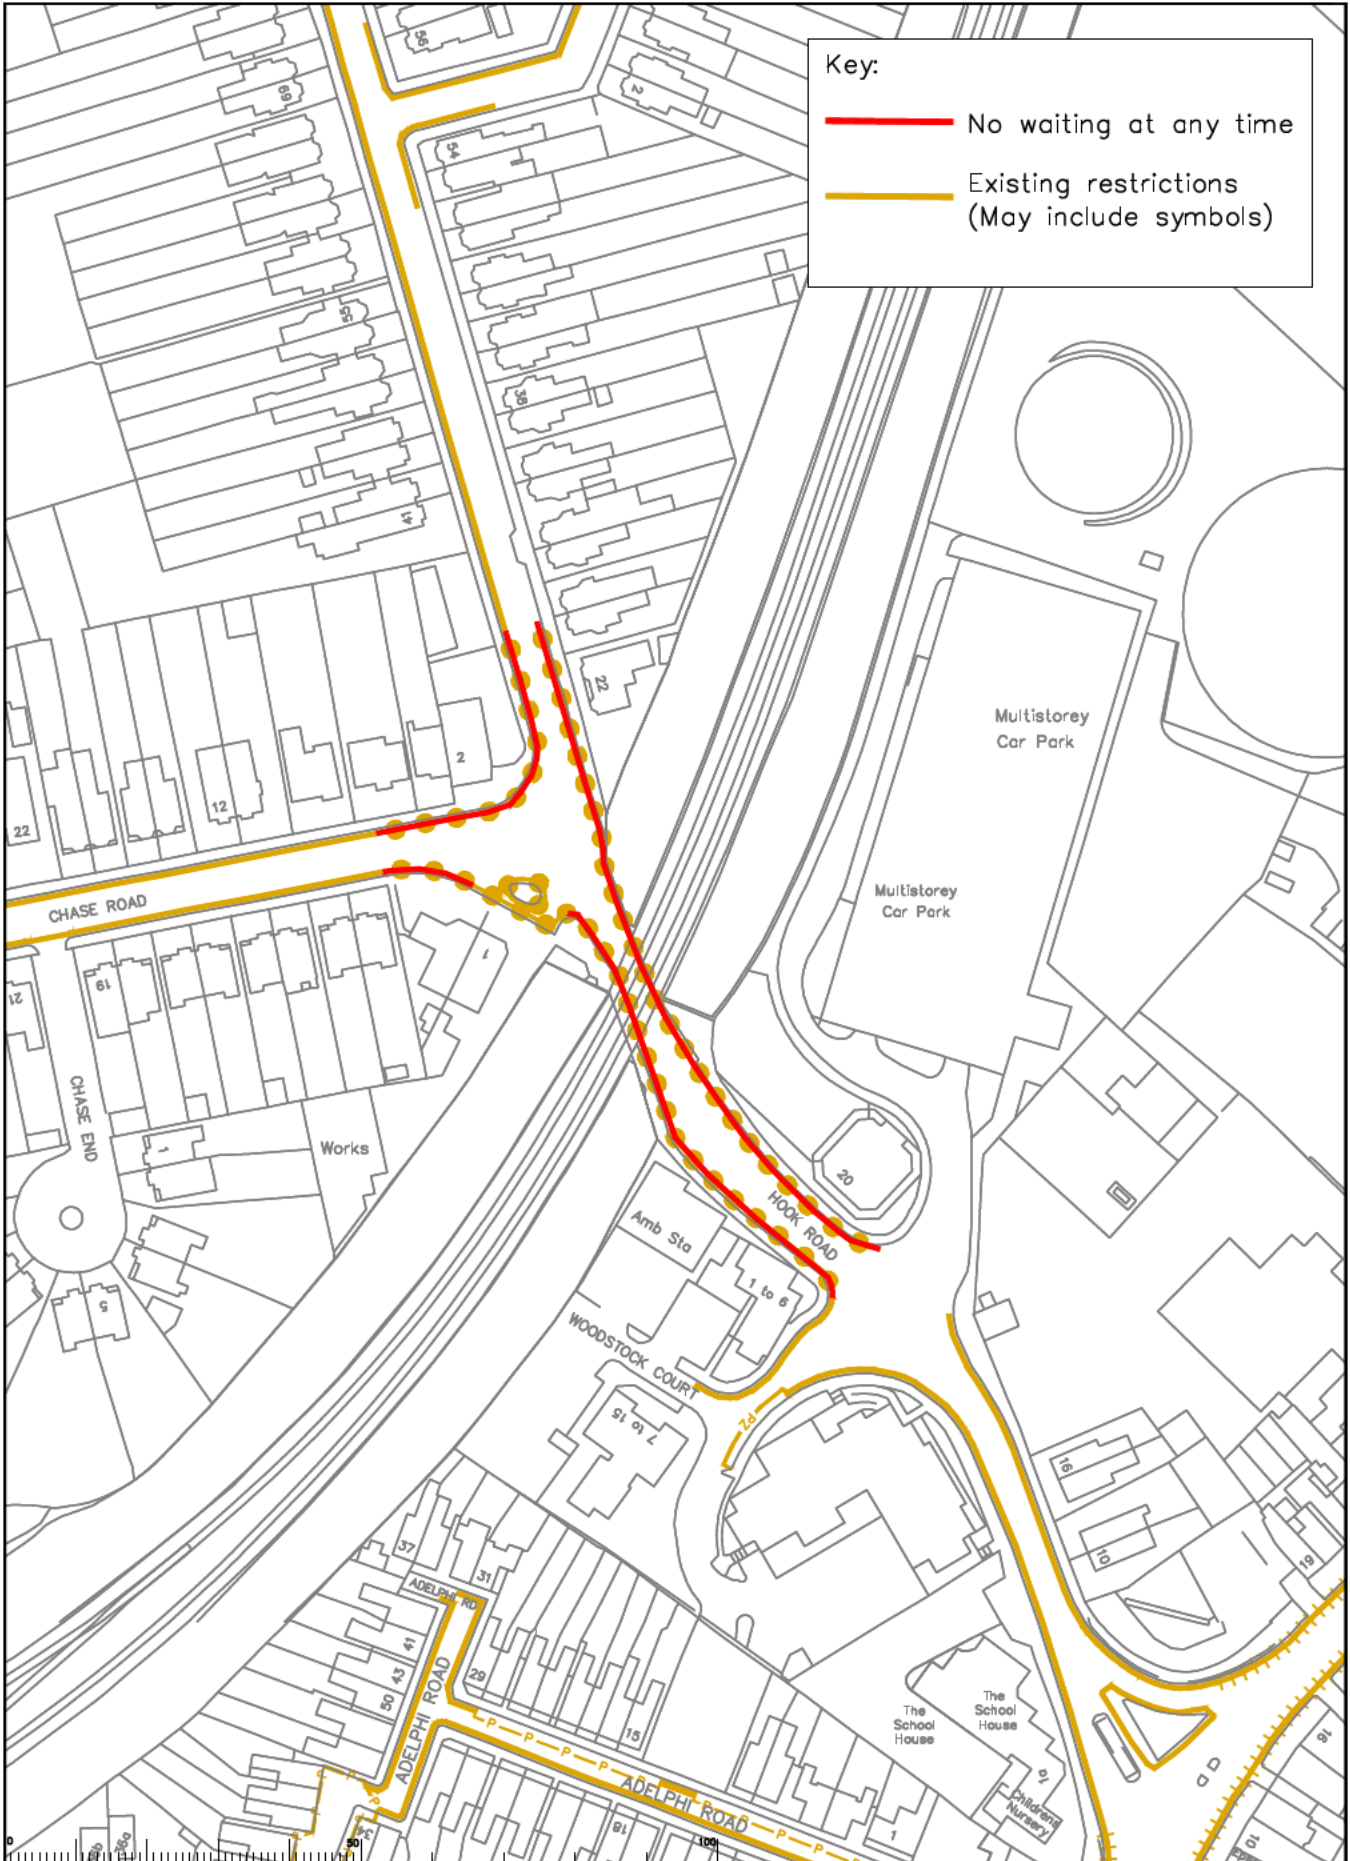

**Key:**

- No waiting at any time
- Existing restrictions (May include symbols)

<table border="1" style="width: 100%; border-collapse: collapse;"> <thead> <tr> <th>Rev</th> <th>Description</th> <th>Drawn</th> <th>Sig.</th> <th>Date</th> <th>Check</th> <th>Sig.</th> <th>Date</th> <th>Appr.</th> <th>Sig.</th> <th>Date</th> </tr> </thead> <tbody> <tr><td> </td><td> </td><td> </td><td> </td><td> </td><td> </td><td> </td><td> </td><td> </td><td> </td><td> </td></tr> <tr><td> </td><td> </td><td> </td><td> </td><td> </td><td> </td><td> </td><td> </td><td> </td><td> </td><td> </td></tr> <tr><td> </td><td> </td><td> </td><td> </td><td> </td><td> </td><td> </td><td> </td><td> </td><td> </td><td> </td></tr> </tbody> </table>	Rev	Description	Drawn	Sig.	Date	Check	Sig.	Date	Appr.	Sig.	Date																																			<p><small>These plans are the outcome of a survey conducted with the assistance of the Director of the Council of the County of Surrey. The Council is not responsible for any errors or omissions in the plans or drawings, or for any consequences arising therefrom, or for any loss or damage, or for any liability, in any way, arising from the use of these plans or drawings, or for any loss or damage, or for any liability, in any way, arising from the use of these plans or drawings, or for any loss or damage, or for any liability, in any way, arising from the use of these plans or drawings.</small></p> <p>Drawn by: <b>SDC</b> Date: <b>05/23</b></p> <p>Checked by: <b>RH</b> Date: <b>05/23</b></p> <p>Approved by: <b>OC</b> Date: <b>05/23</b></p>	<p><b>Epsom and Ewell Parking Review</b> Phase 15</p> <p><b>Proposed Waiting Restrictions</b> Hook Road and Chase Road</p>	<p><b>SURREY</b> County Council</p>	<p>Project No. <b>23</b></p> <p>Contract No. <b>23</b></p> <p>Drawing No. <b>23</b></p> <p>Revision <b>COMM</b></p>
Rev	Description	Drawn	Sig.	Date	Check	Sig.	Date	Appr.	Sig.	Date																																							

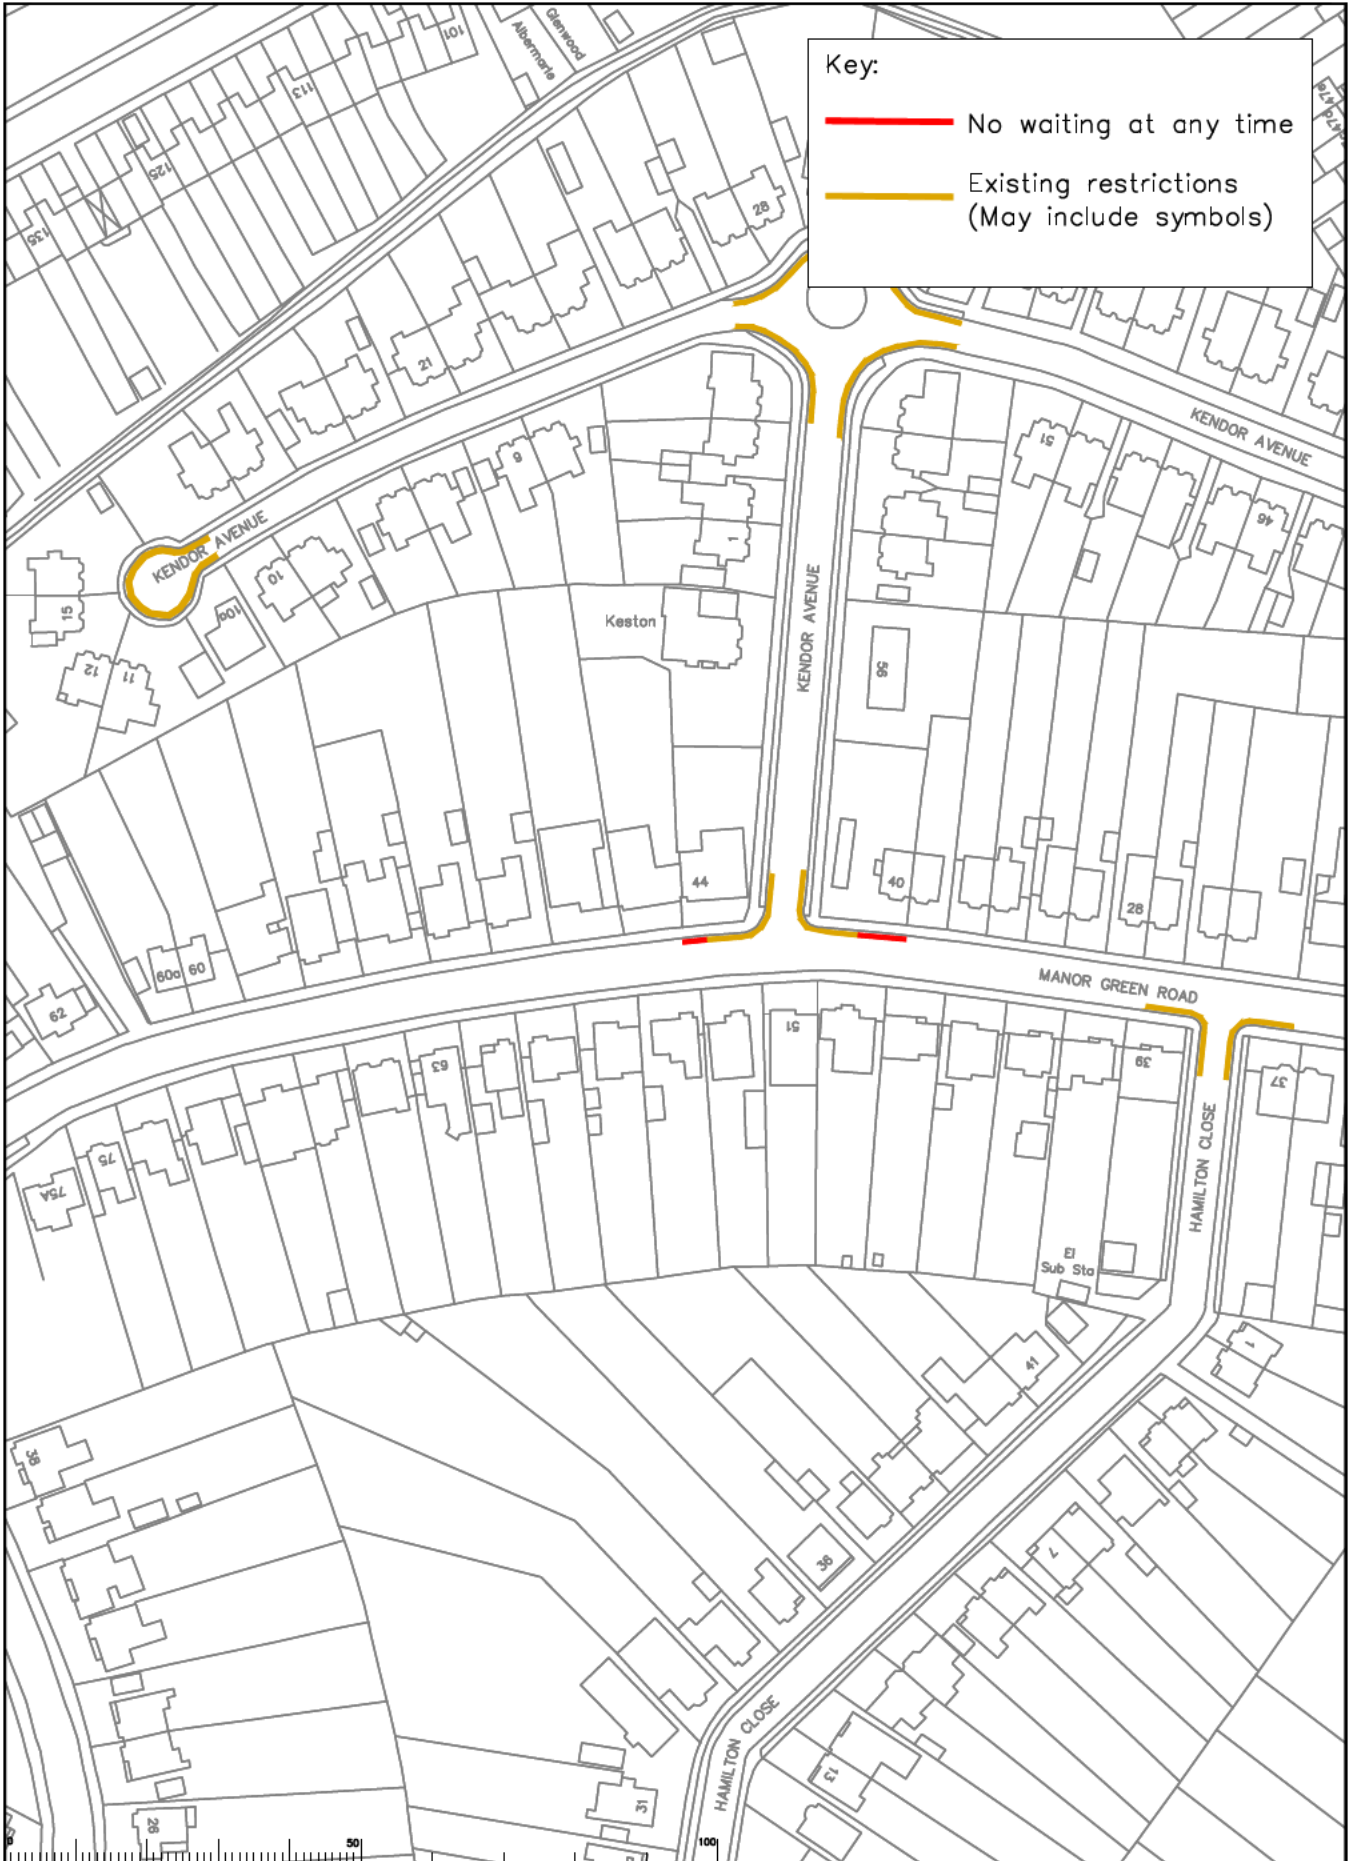


Key:

— No waiting at any time

— Existing restrictions  
(May include symbols)

<table border="1" style="width: 100%; border-collapse: collapse;"> <thead> <tr> <th>Rev</th> <th>Description</th> <th>Drawn</th> <th>Sig.</th> <th>Date</th> <th>Chk'd</th> <th>Sig.</th> <th>Date</th> <th>Appr.</th> <th>Sig.</th> <th>Date</th> </tr> </thead> <tbody> <tr><td> </td><td> </td><td> </td><td> </td><td> </td><td> </td><td> </td><td> </td><td> </td><td> </td><td> </td></tr> <tr><td> </td><td> </td><td> </td><td> </td><td> </td><td> </td><td> </td><td> </td><td> </td><td> </td><td> </td></tr> <tr><td> </td><td> </td><td> </td><td> </td><td> </td><td> </td><td> </td><td> </td><td> </td><td> </td><td> </td></tr> <tr><td> </td><td> </td><td> </td><td> </td><td> </td><td> </td><td> </td><td> </td><td> </td><td> </td><td> </td></tr> </tbody> </table>	Rev	Description	Drawn	Sig.	Date	Chk'd	Sig.	Date	Appr.	Sig.	Date	<p style="font-size: 8px;">I warrant that the drawings herein comply with the provisions of the Statutory Regulations and the Statutory Orders. I warrant that the drawings are true and correct and that I am not aware of any error or omission. I warrant that the drawings are not to be used for any other purpose without my written consent.</p> <p>Drawn by: <b>SDC</b> Date: <b>05/23</b></p> <p>Checked by: <b>RH</b> Date: <b>05/23</b></p> <p>Approved by: <b>OC</b> Date: <b>05/23</b></p>	<p><b>Epsom and Ewell Parking Review</b> Phase 15</p> <p><b>Proposed Waiting Restrictions</b> Manor Green Road</p>	<p><b>SURREY</b> COUNTY COUNCIL</p>	<p>Project No. _____</p> <p>Contract No. _____</p> <p>Drawing No. <b>24</b></p> <p>Revision _____</p> <p>Classification <b>COMM</b></p>
Rev	Description	Drawn	Sig.	Date	Chk'd	Sig.	Date	Appr.	Sig.	Date	

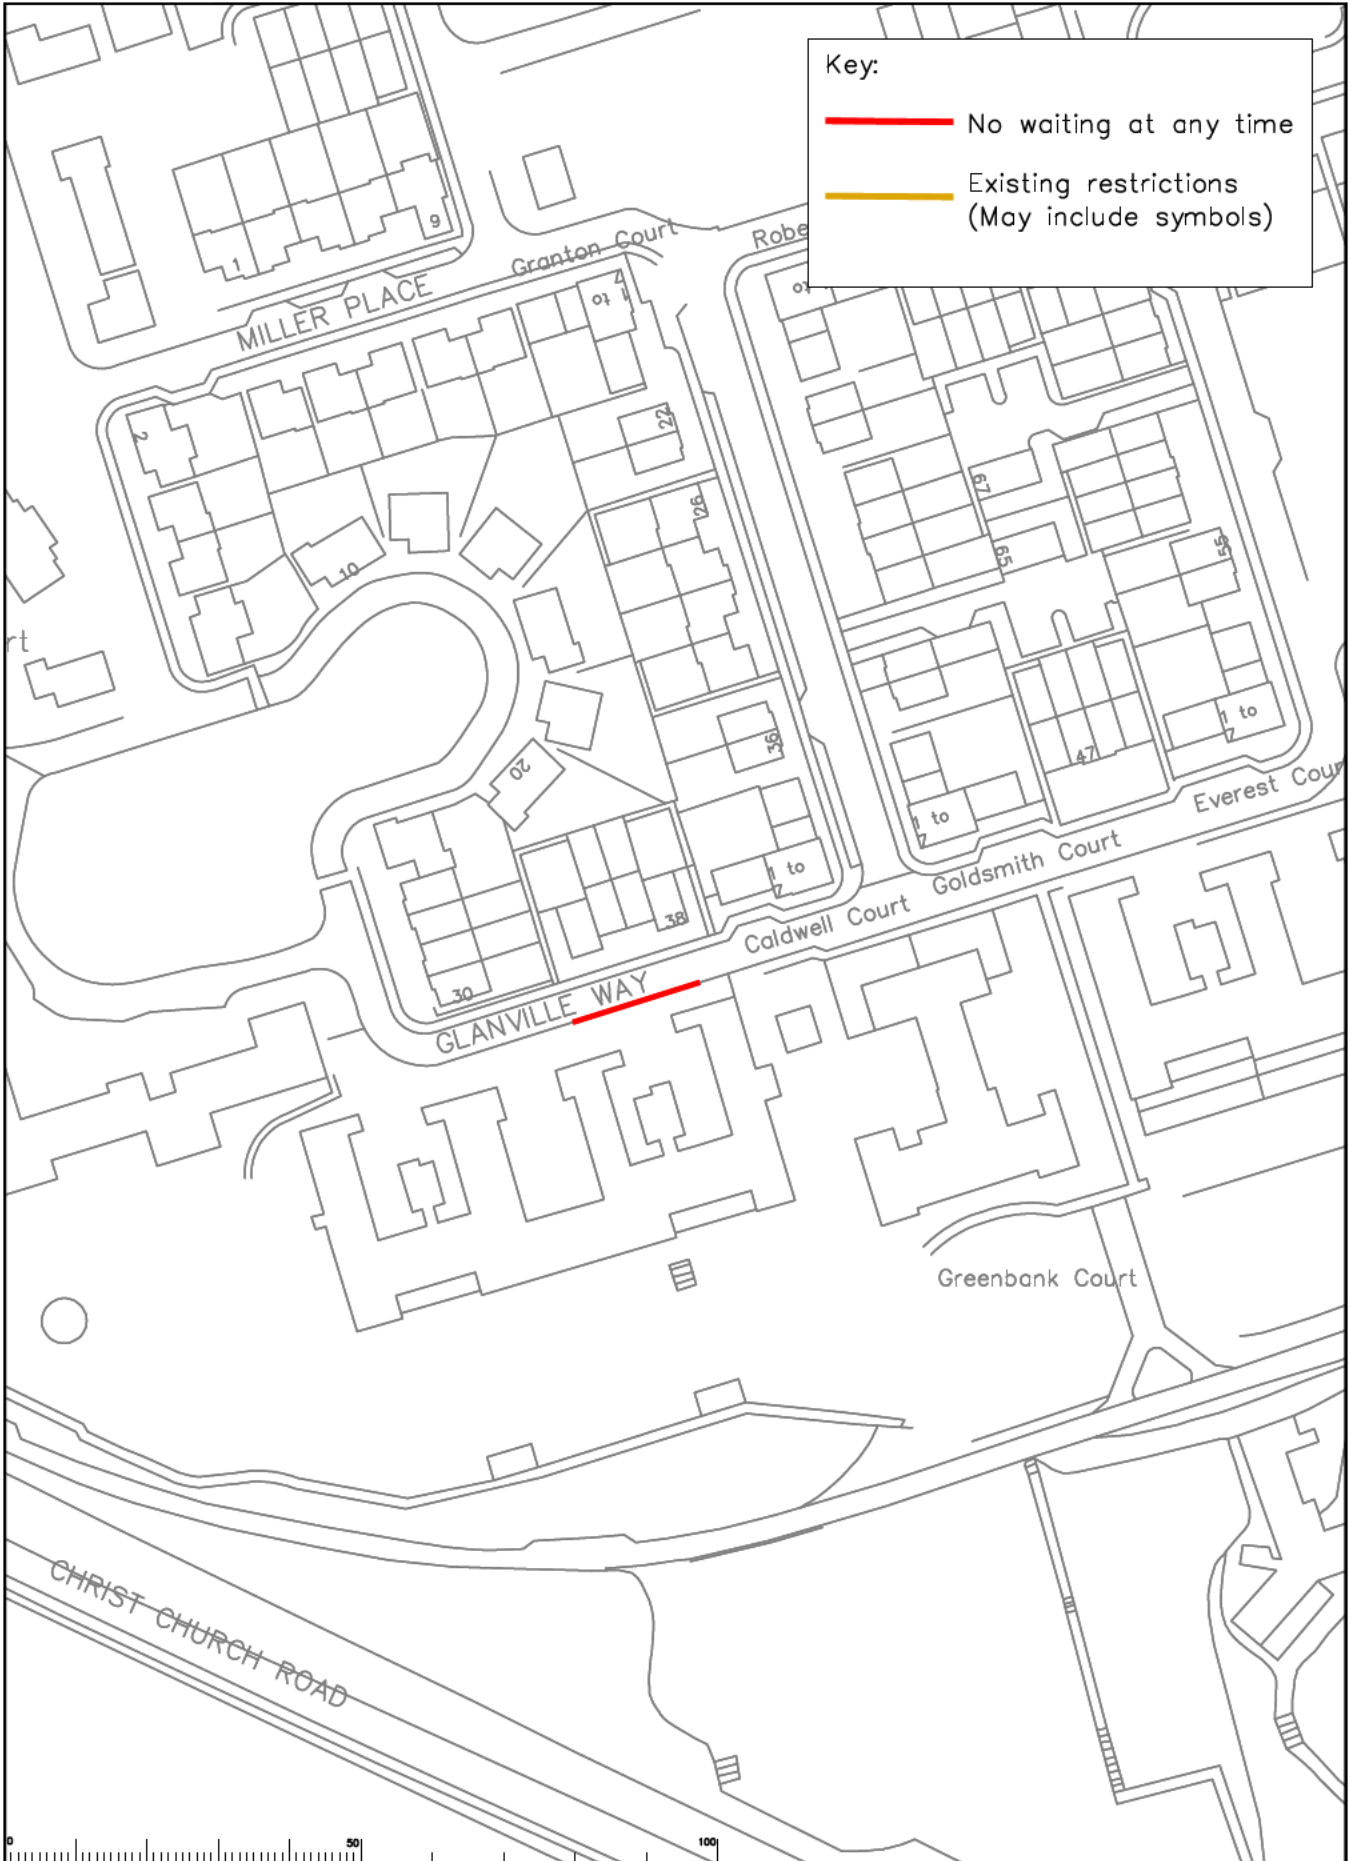

**Key:**

- No waiting at any time
- Existing restrictions (May include symbols)



Rev	Description	Drawn	Sig.	Date	Check	Sig.	Date	Appr.	Sig.	Date

North Point

Drawn by: SDG Date: 05/23  
 Checked by: RH Date: 05/23  
 Approved by: OC Date: 05/23

**Epsom and Ewell Parking Review  
Phase 15**

**Proposed Waiting Restrictions  
Glanville Way**

Project No. [ ]  
 Drawing No. 25  
 Revision [ ]  
 Classification: COMM