

© Crown copyright and database rights 2021, OS 100019613. Use of this data is subject to terms and conditions (see below).

KEY	
	Existing waiting, loading or parking restrictions, may include symbols
	Proposed No Waiting At Any Time

North Point	Project Name	Elmbridge Parking Review 2022-23
	Project Milestone	Proposed Traffic Order Amendments
Scale:	Division	East Molesey And Esher
1:1250	Locality	St Mary's Rd, Bell Rd, Molesey Pk Rd - East Molesey



Project No.	3282/ELM
Drawing No.	S06
Current Rev.	-
Phase	Advert


SURREY COUNTY COUNCIL

Our terms & conditions: You are permitted to use this data solely to enable you to respond to, or interact with, the organisation that provided you with this data. You are not permitted to copy, store, retransmit, distribute or sell any of this data to third parties in any form.


File Name: S:\Project\3282\ELM\DWG\S06



KEY	
	Existing waiting, loading, and parking restrictions (may include symbols)
	Proposed No Waiting At Any Time

North Point	Project Name	Elbridge Parking Review 2022-23
	Project Milestone	Proposed Traffic Order Amendments
Scale:	Division	East Molesey And Esher
1:1250	Locality	Ember Farm Way, Ember Farm Ave, Esher Rd, Hampton Ct Av – East Molesey

Project No.	3282/ELM
Drawing No.	S07
Current Rev.	-
Phase	Advert




SURREY COUNTY COUNCIL

Our terms & conditions. You are permitted to use this data solely to enable you to respond to, or interact with, the organisations that provided you with this data. You are not permitted to copy, sell, license, distribute or sell any of this data to third parties in any form.


File Name: S:\Project\council\3282\ELM\DWG\S07



© Crown copyright and database rights 2021 OS 100019613. Use of this data is subject to terms and conditions (see below).


KEY	
	Proposed No Waiting At Any Time

North Point



Scale: 1:1250


Project Name: **Elbridge Parking Review 2022-23**
 Project Milestone: **Proposed Traffic Order Amendments**
 Division: **East Molesey And Esher**
 Locality: **Orchard Lane, Esher Road, Broadfields - East Molesey**



SURREY COUNTY COUNCIL

Our terms & conditions: You are permitted to use this data solely to enable you to respond to, or interact with, the organisation that provided you with this data. You are not permitted to copy, sell, license, distribute or sell any of this data to third parties in any form.

Project No.	3282/ELM
Drawing No.	S08
Current Rev.	-
Phase	Advert

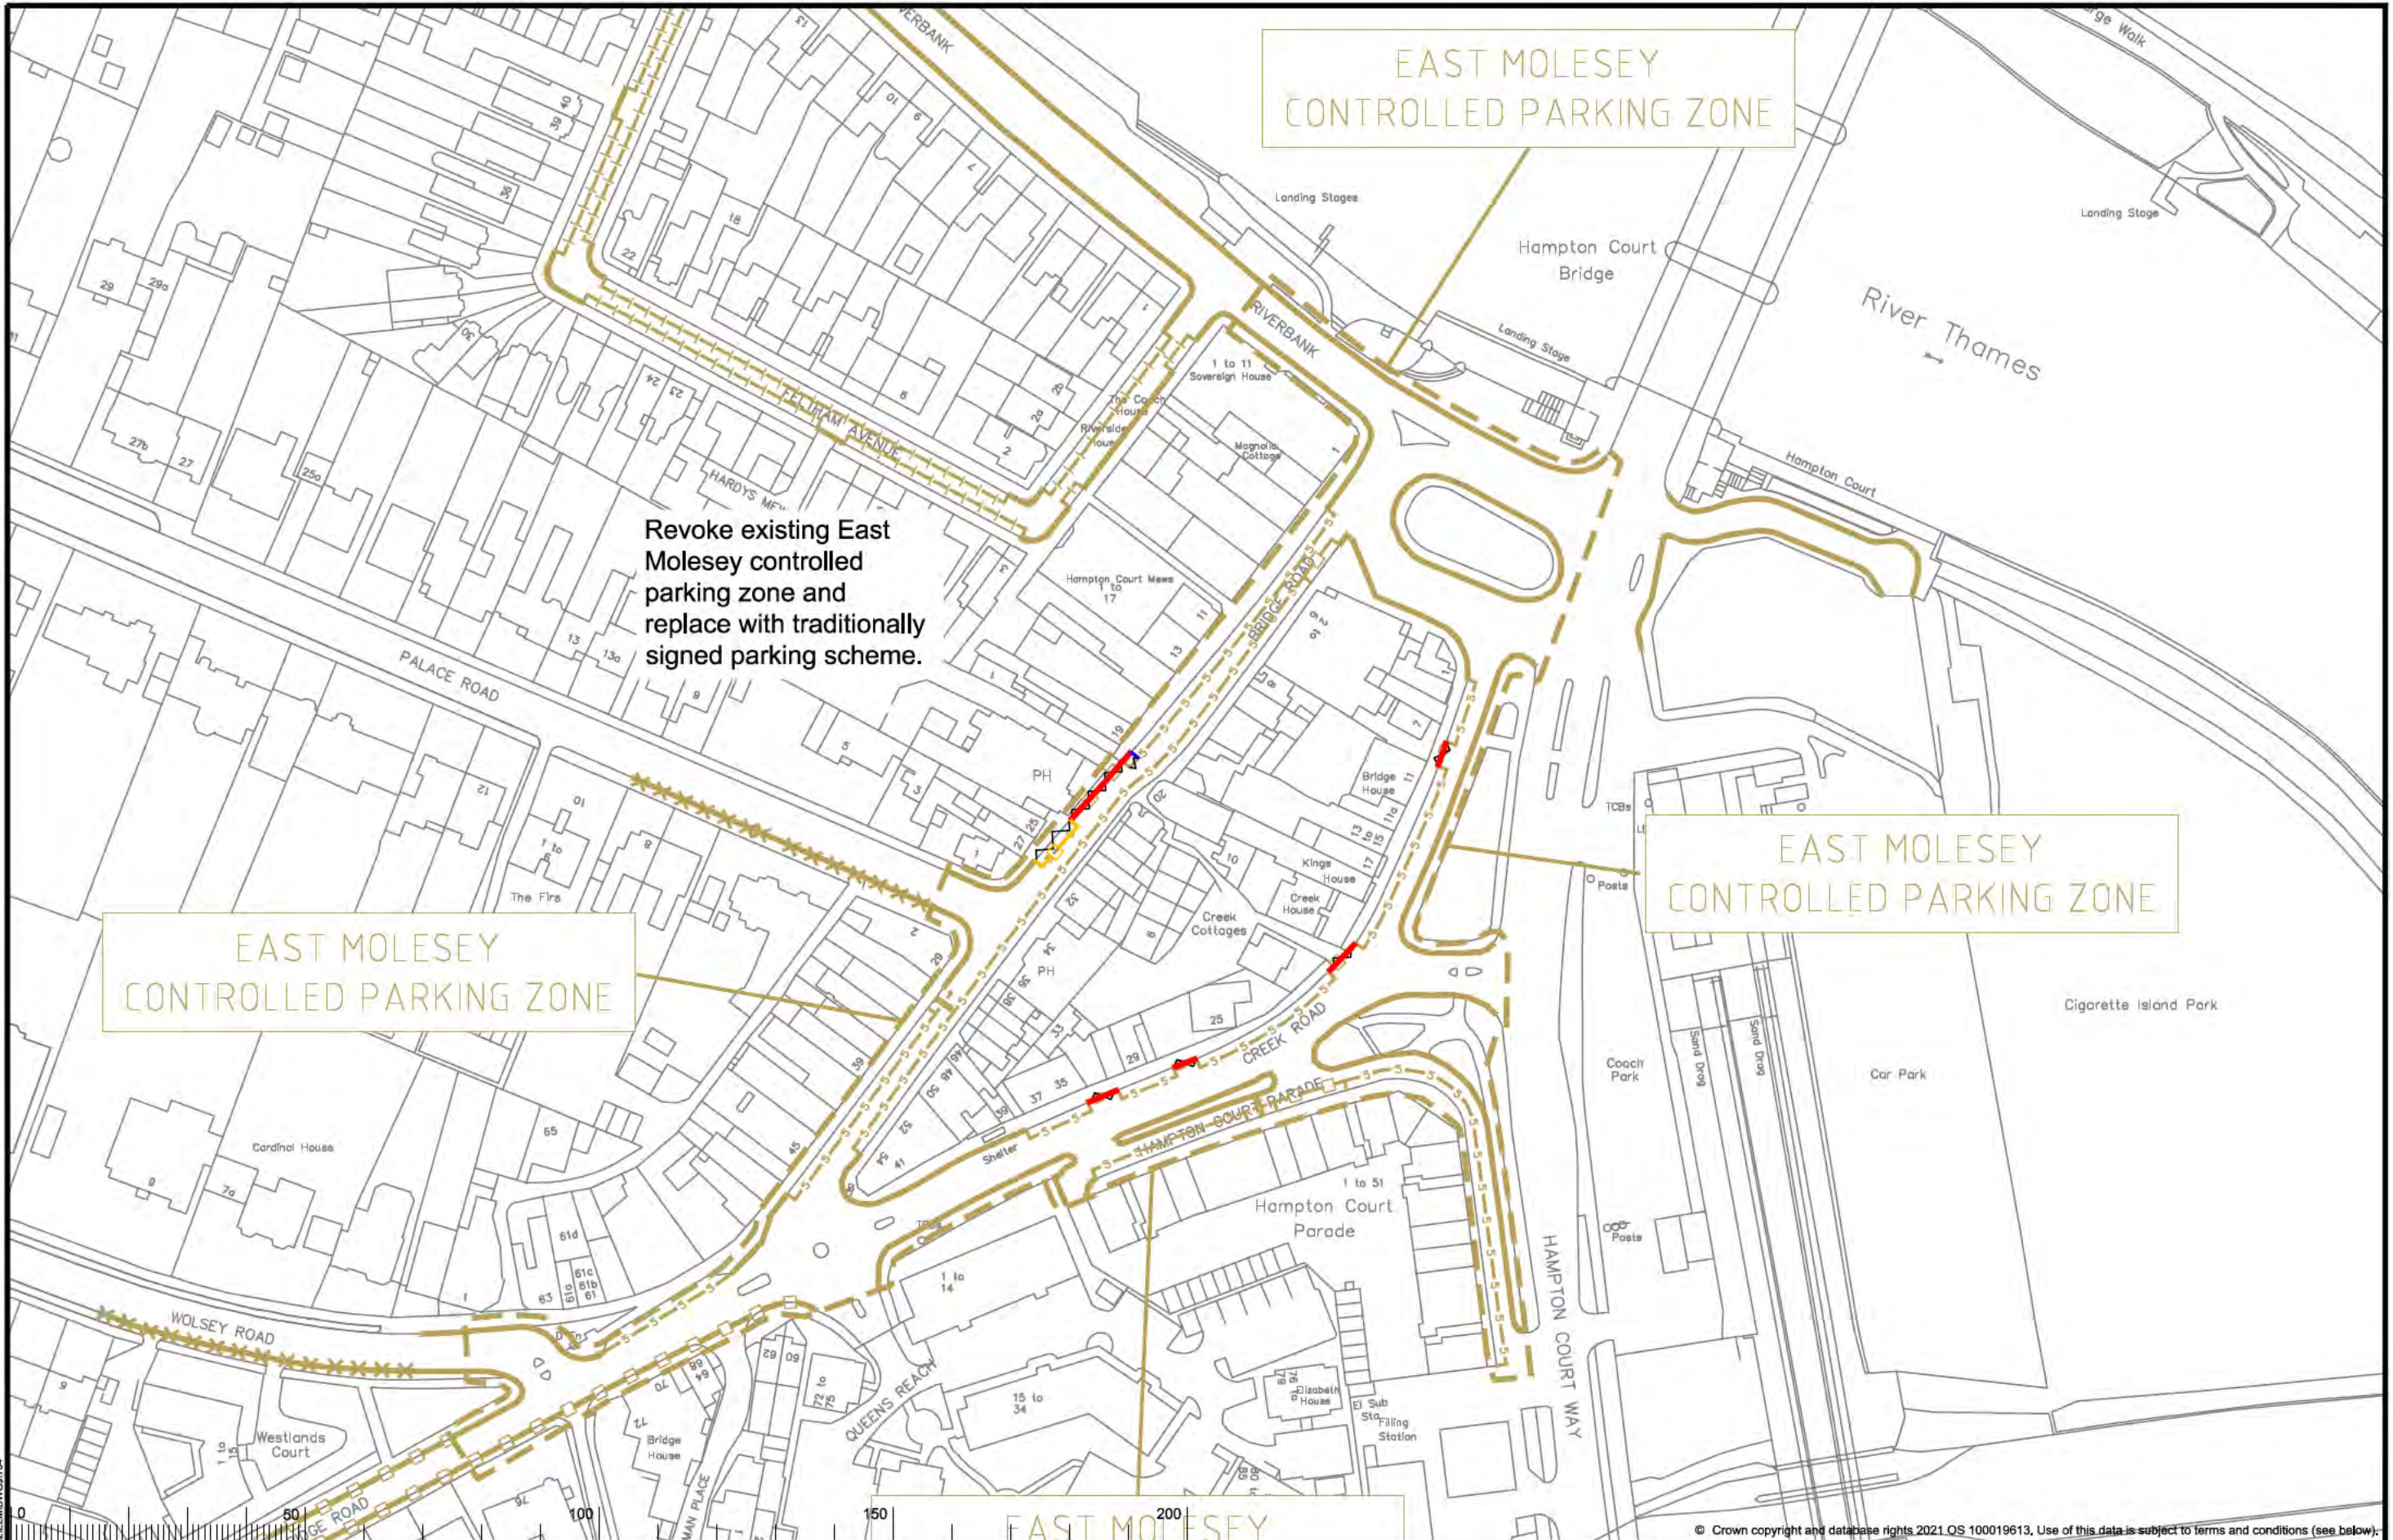

EAST MOLESEY CONTROLLED PARKING ZONE

Revoke existing East Molesey controlled parking zone and replace with traditionally signed parking scheme.

EAST MOLESEY CONTROLLED PARKING ZONE

EAST MOLESEY CONTROLLED PARKING ZONE

KEY	
	Existing waiting, loading, and parking restrictions (may include symbols)
	Revocation of existing restrictions
	Proposed No Waiting At Any Time
	Proposed Parking Every-day 8am-6pm 30mins No Return 2hrs

North Point


Scale: 1:1250

Project Name: **Elmbridge Parking Review 2022-23**
 Project Milestone: **Proposed Traffic Order Amendments**
 Division: **East Molesey And Esher**
 Locality: **East Molesey Controlled Parking Zone**

Project No: 3282/ELM
 Drawing No: T04
 Current Rev: -
 Phase: Advert

OS terms & conditions: You are permitted to use this data solely to enable you to respond to, or interact with, the organisation that provided you with the data. You are not permitted to copy, sub-license, distribute or sell any of this data to third parties in any form.

File Name: S:\Project\coun\3282\ELM\DWG\T04

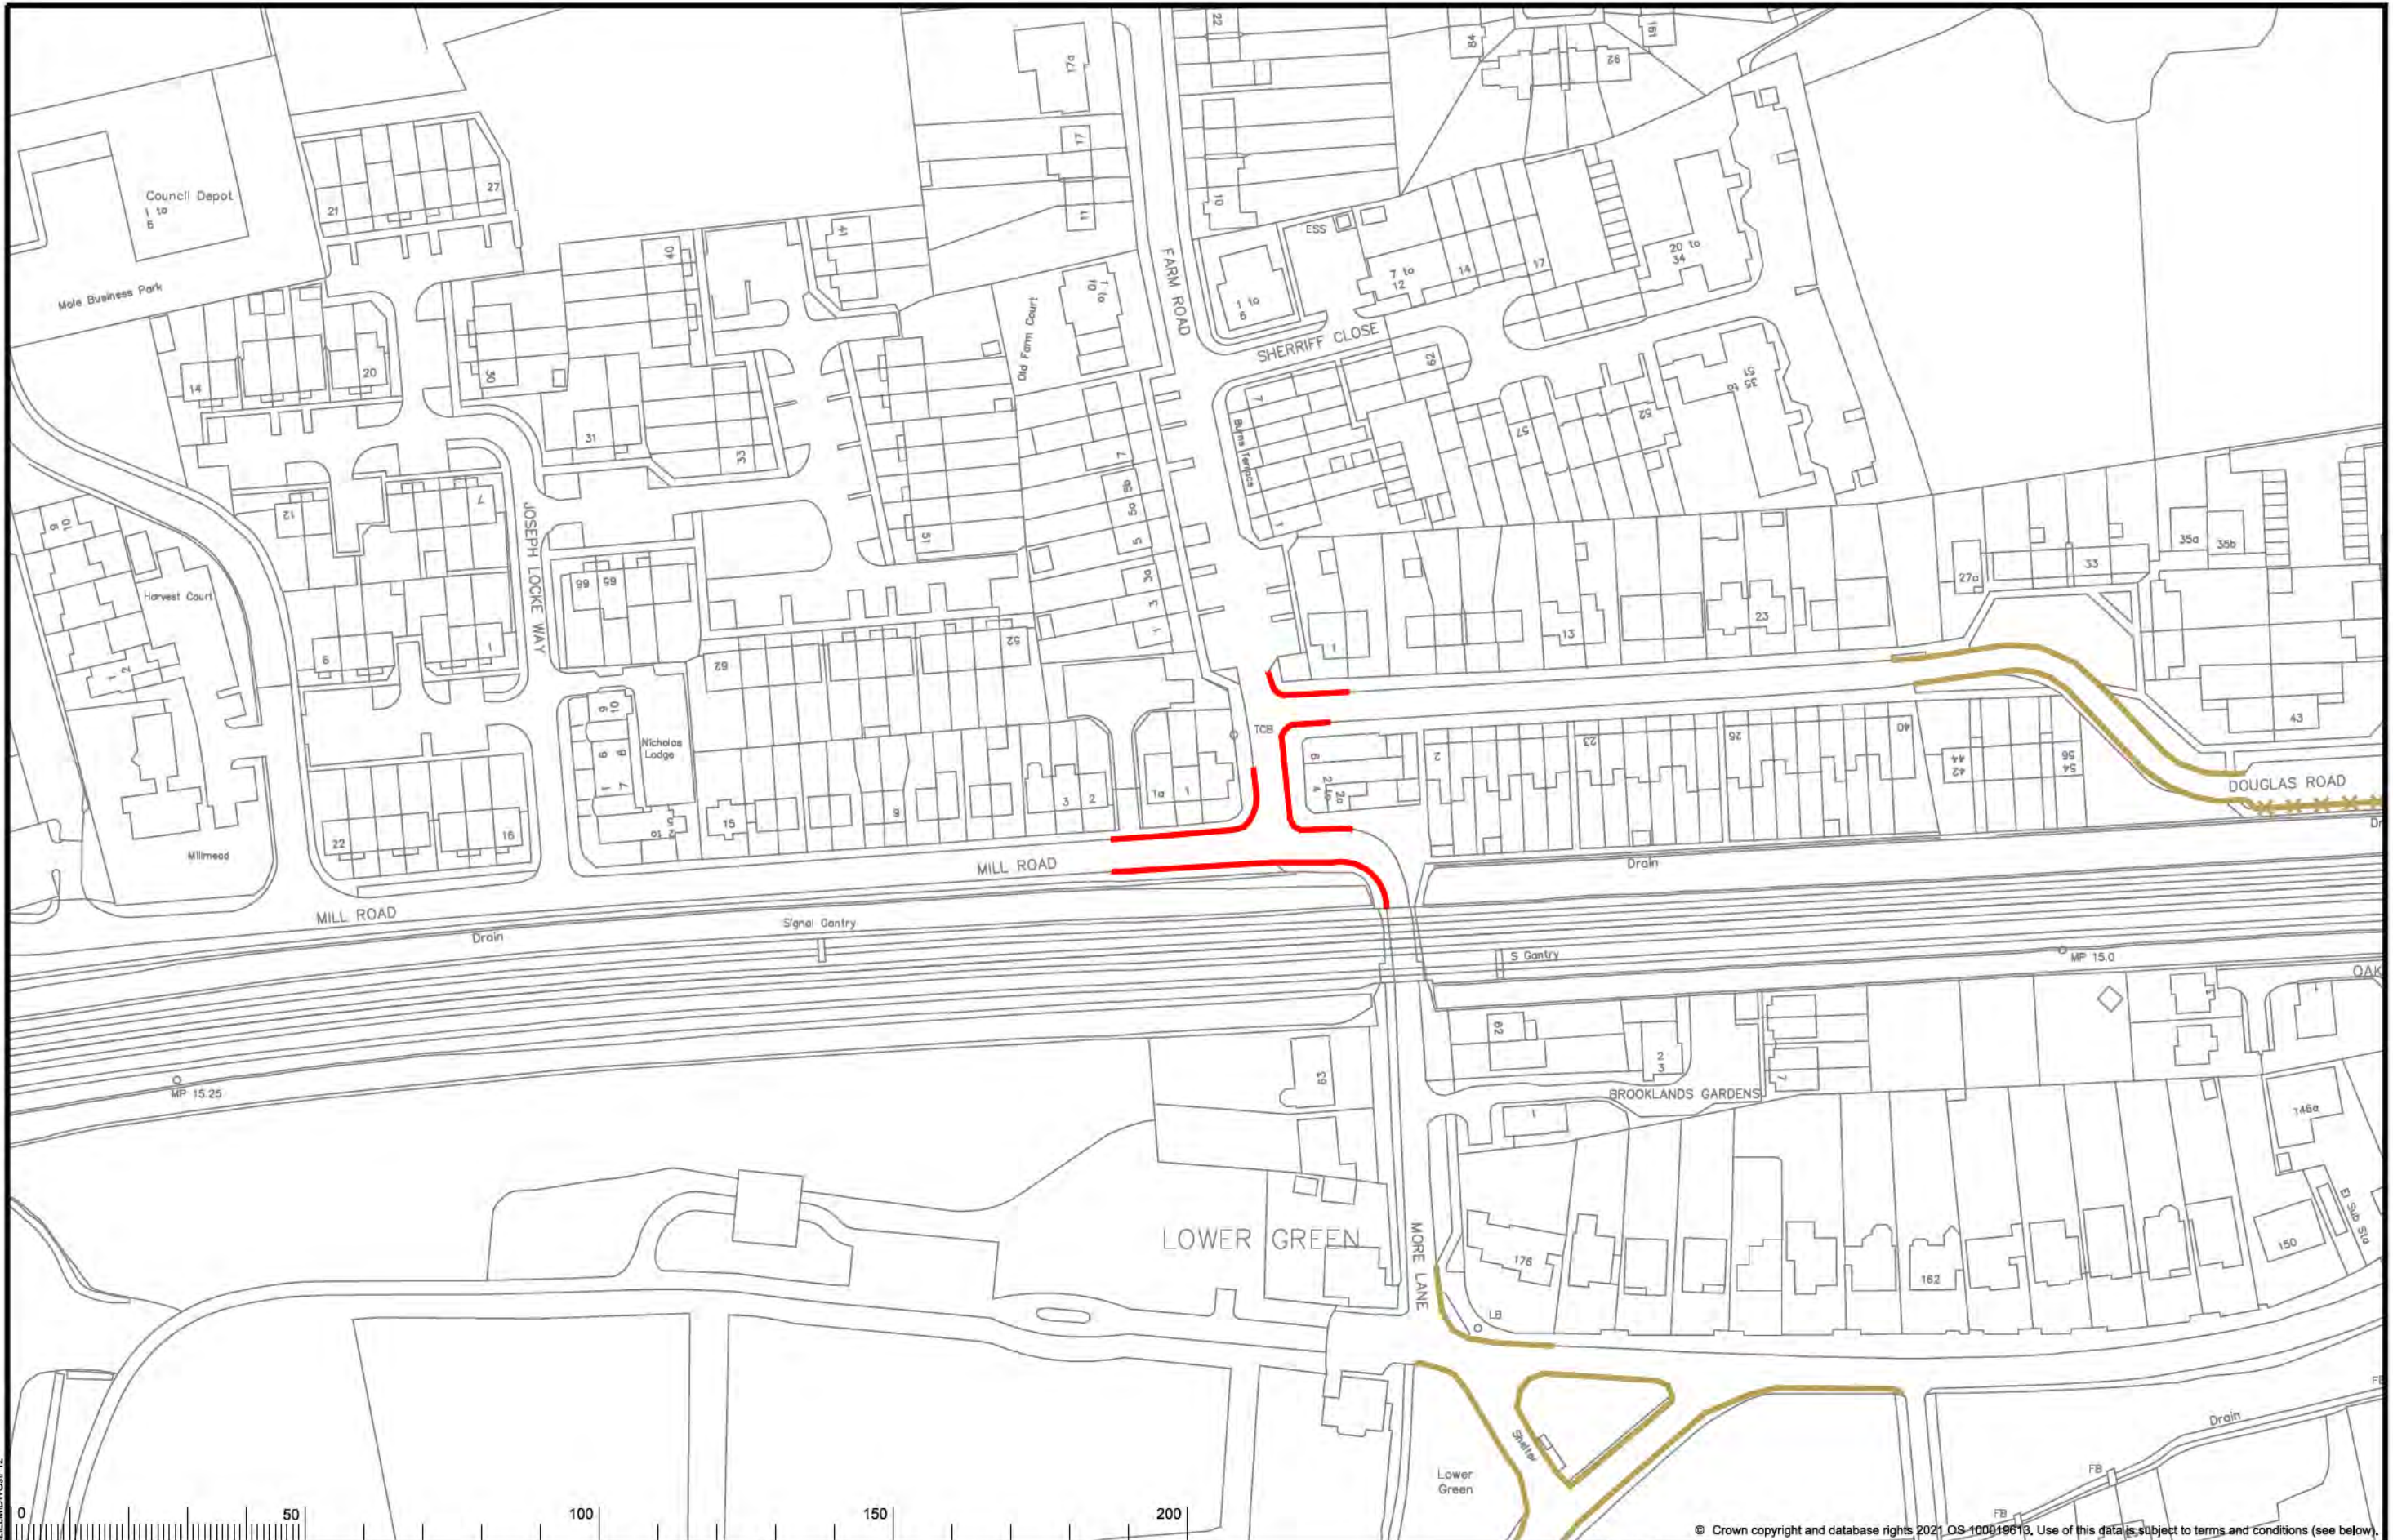

KEY	
	Existing waiting, loading, and parking restrictions (may include symbols)
	Proposed No Waiting At Any Time

North Point	Project Name	Elmbridge Parking Review 2022-23
	Project Milestone	Proposed Traffic Order Amendments
Scale:	Division	East Molesey And Esher
1:1250	Locality	Mill Rd, Farm Rd, Douglas Rd - Esher


Project No.	3282/ELM
Drawing No.	P12
Current Rev.	-
Phase	Advert

© Crown copyright and database rights 2021 OS 100019613. Use of this data is subject to terms and conditions (see below).

SURREY COUNTY COUNCIL

OS terms & conditions: You are permitted to use this data solely to enable you to receive, or interact with, the information that is provided to you with this data. You are not permitted to copy, re-transmit, distribute or sell any of this data to third parties in any form.

File Name: S:\Project\3282\ELM\DWG\P12

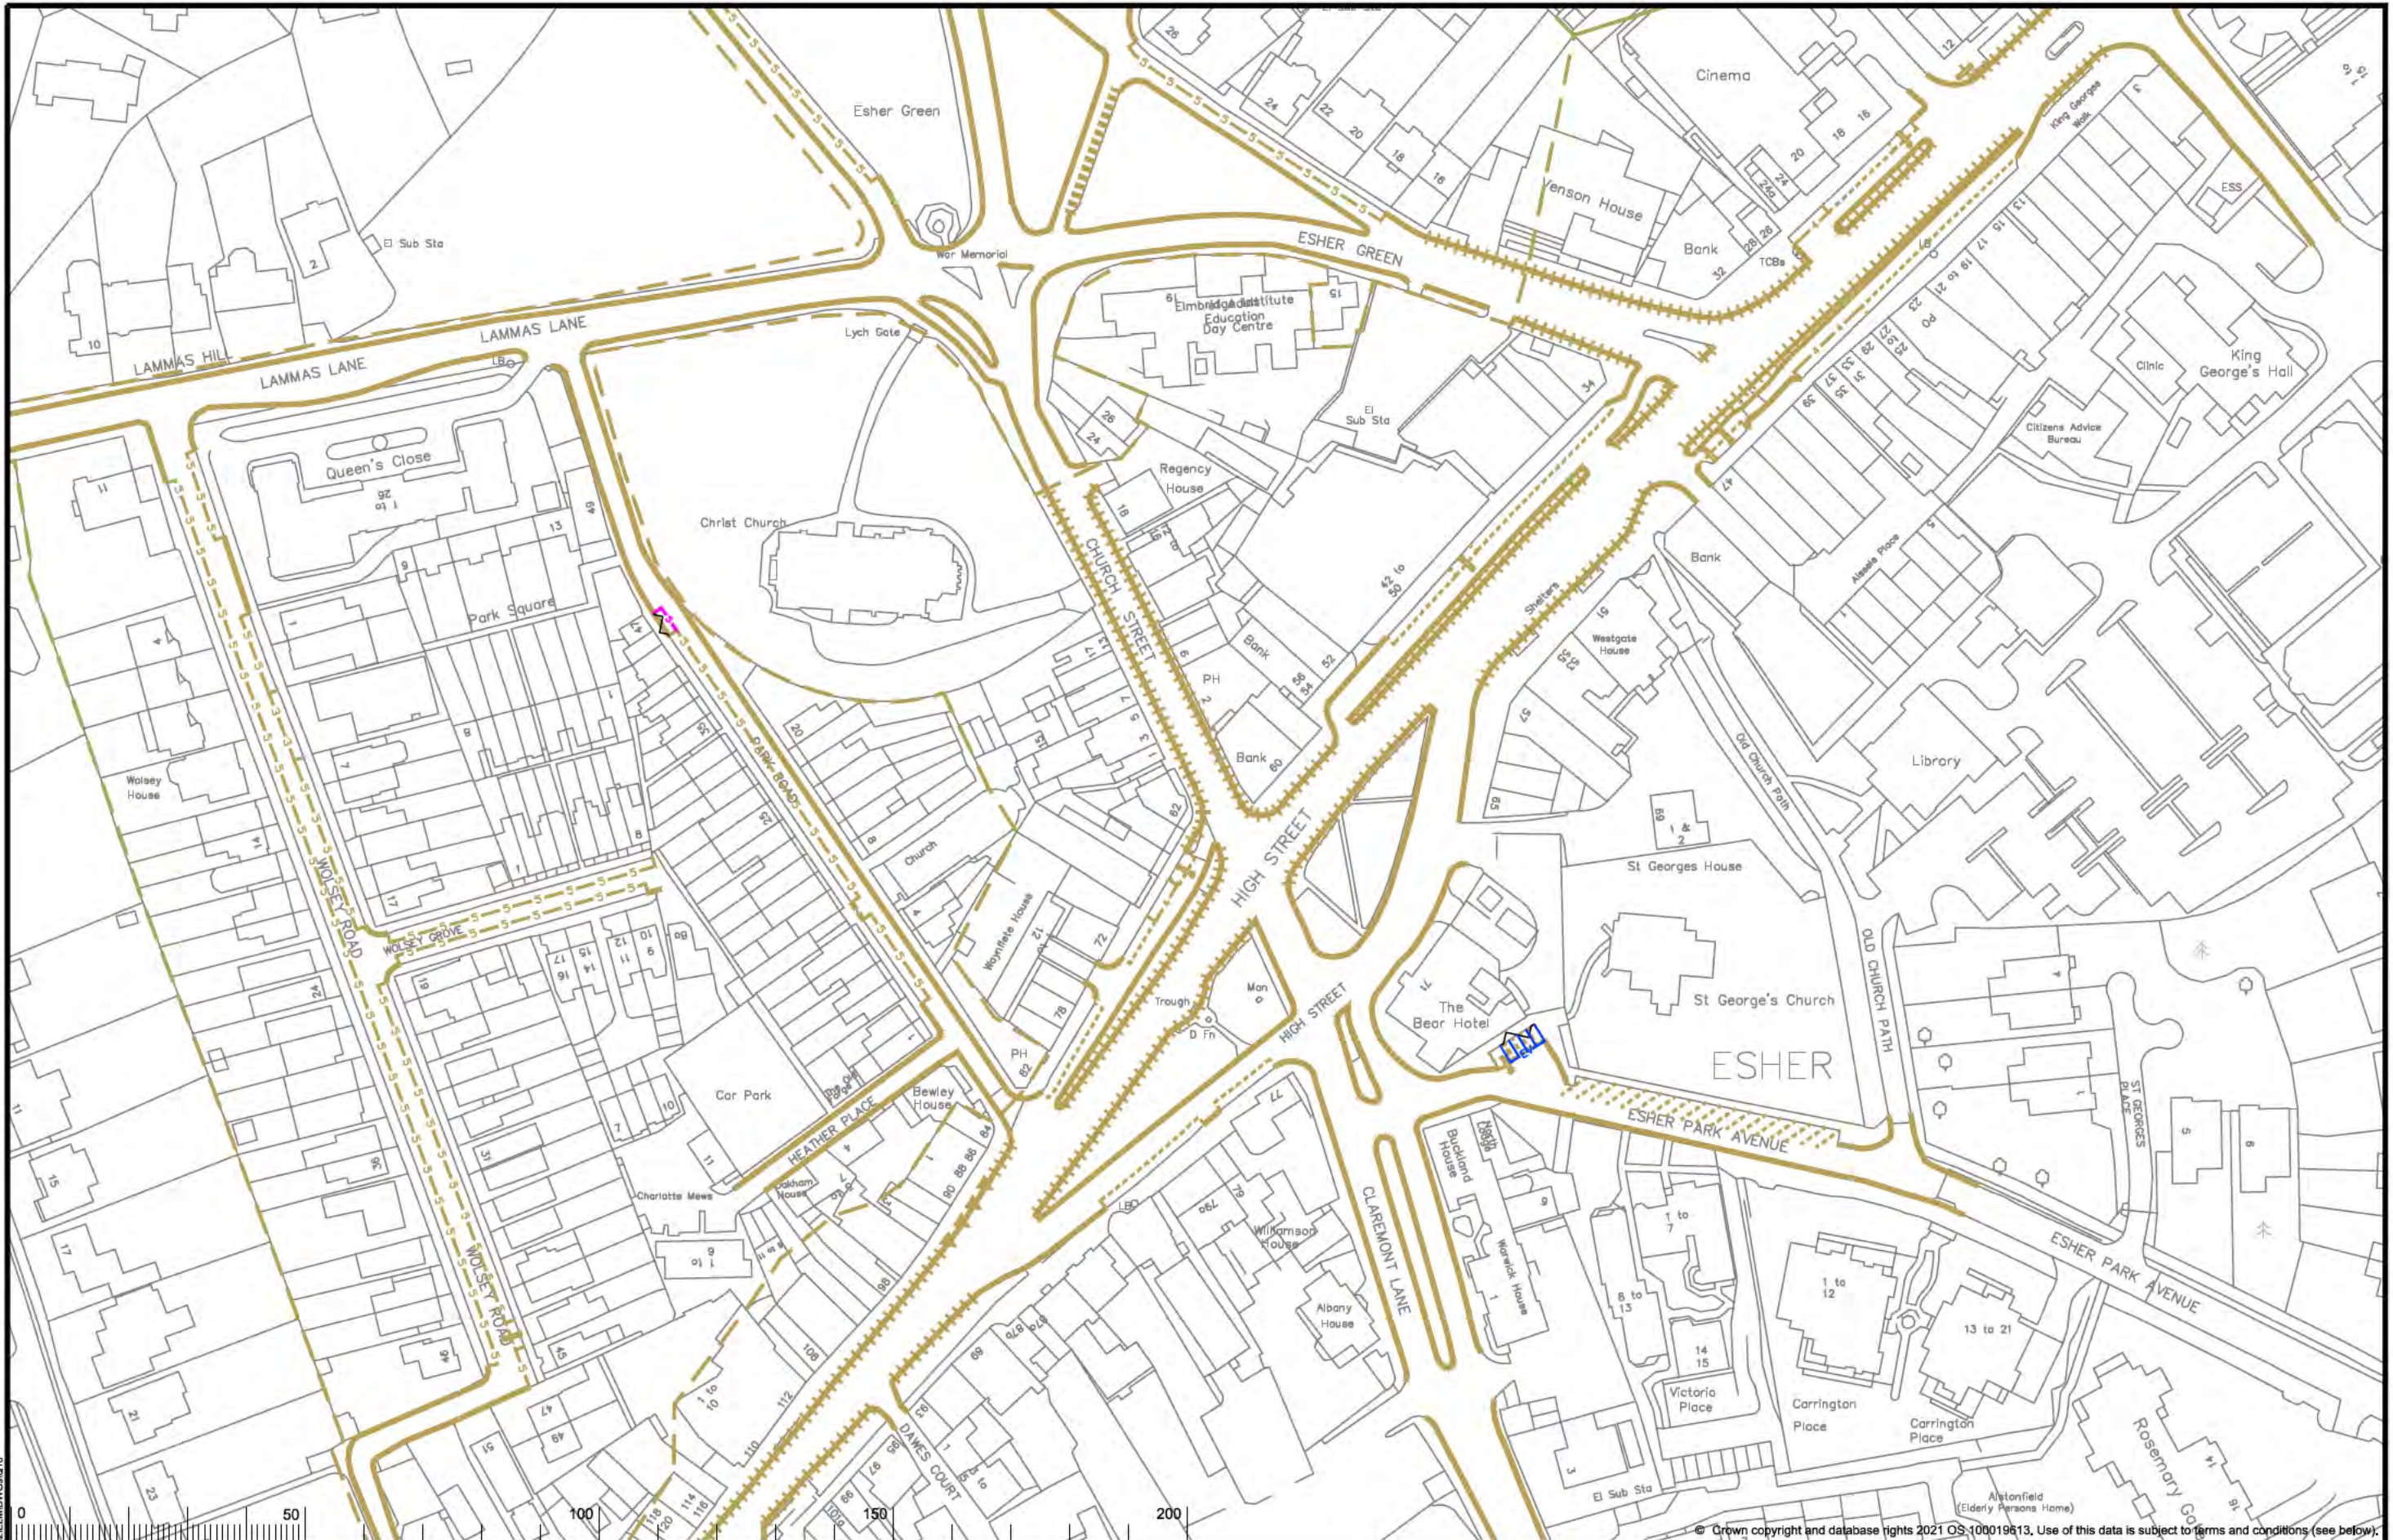

KEY	
	Existing waiting, loading or parking restrictions, may include symbols
	Proposed Parking Every-day 8am-6pm Electric vehicles recharging only Max stay 2hrs
	Proposed Parking Mon-Sat 9am-7pm Permit Holders (Esher Green CPZ) Only
	Revocation of existing waiting, loading or parking restrictions

 North Point	Project Name Elbridge Parking Review 2022-23 Project Milestone Proposed Traffic Order Amendments Division East Molesey And Esher Locality Park Road, Esher Park Road - Esher
Scale: 1:1250	

 SURREY COUNTY COUNCIL <small>Our terms & conditions. You are permitted to use this data solely to enable you to respond to, or interact with, the organisation that provided you with the data. You are not permitted to copy, sub-license, distribute or sell any of this data to third parties in any form.</small>	Project No. 3282/ELM Drawing No. Q16 Current Rev. - Phase Advert
---	--

File Name: S:\Project\3282\ELM\DWG\Q16