




Public bridleway no. 352 (Cranleigh) Proposed diversion Order

Grid ref. at point A: 5038 1391
 Drawn: 16/02/2024 by RC
 Drawing No.: 3/1/5/H50

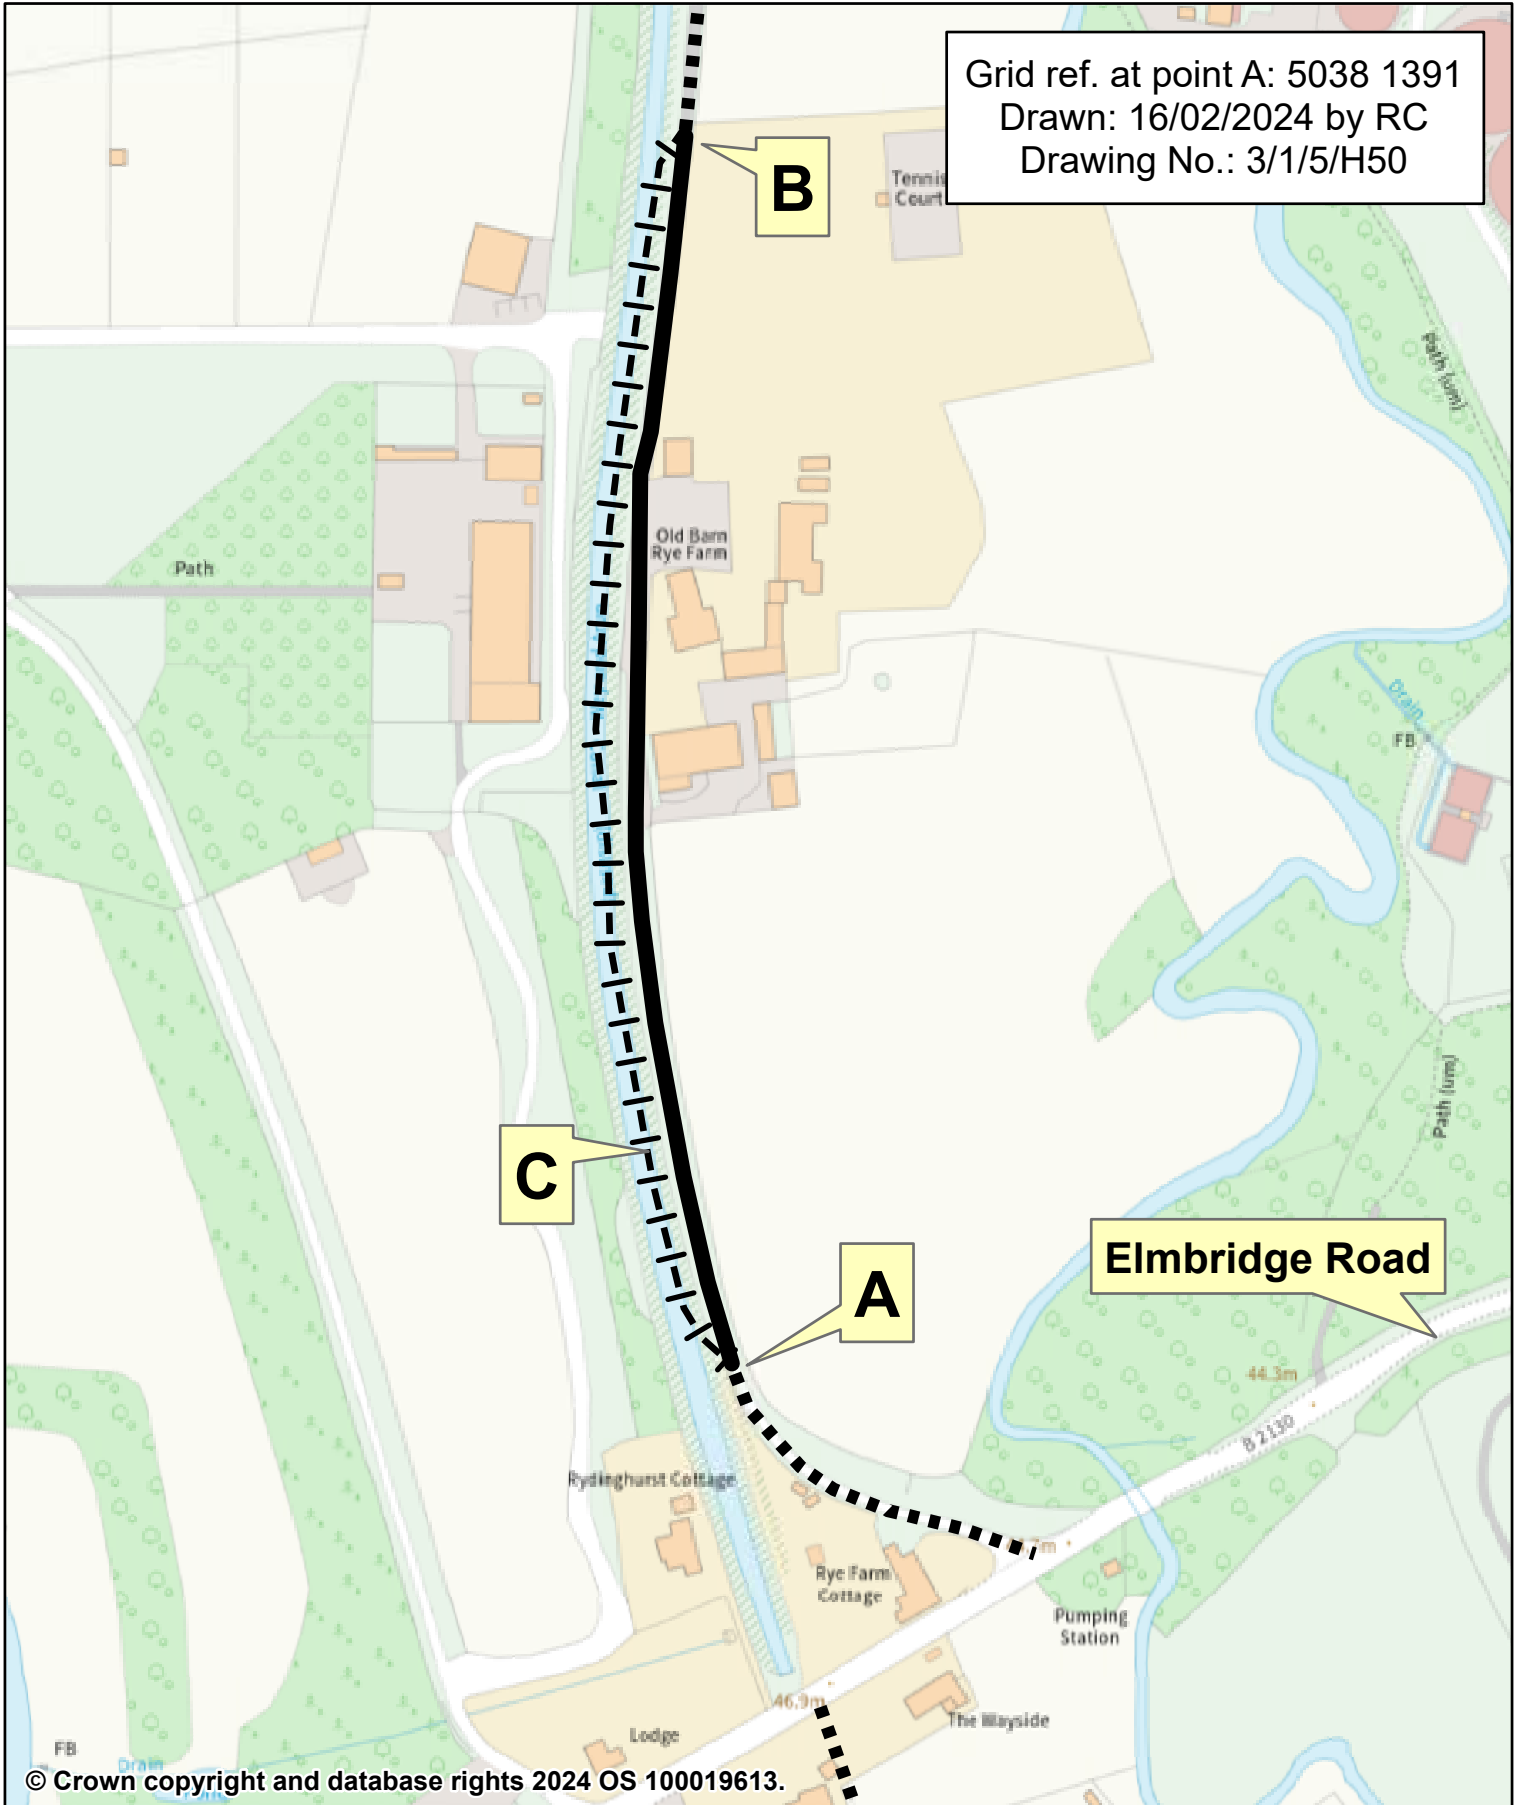

© Crown copyright and database rights 2024 OS 100019613.

N
 1:2,000

Proposals:
 Bridleway to be extinguished A-B 330m 
 Bridleway to be created A-C-B 340m 
 Unaffected public rights of way 