


KEY	
	Existing waiting, loading or parking restrictions, may include symbols
	Proposed No Waiting Mon-Fri 10am-11am


North Arrow	Project Name
	Elbridge Parking Review 2024
Scale: 1:1000	Project Milestone
	Proposed Traffic Order Amendments
	Division
	Locality
	Hinchley Wood, Claygate And Oxshott
	The Avenue - Claygate

	Project No.
	3282/ELM
	Drawing No.
	T18
	Current Rev.
	-
	Phase
	Advertisement

File Name: S:\Project-current\3282\ELM\DWG\T18

© Crown copyright and database rights 2021 OS 100019813. Use of this data is subject to terms and conditions (see below).

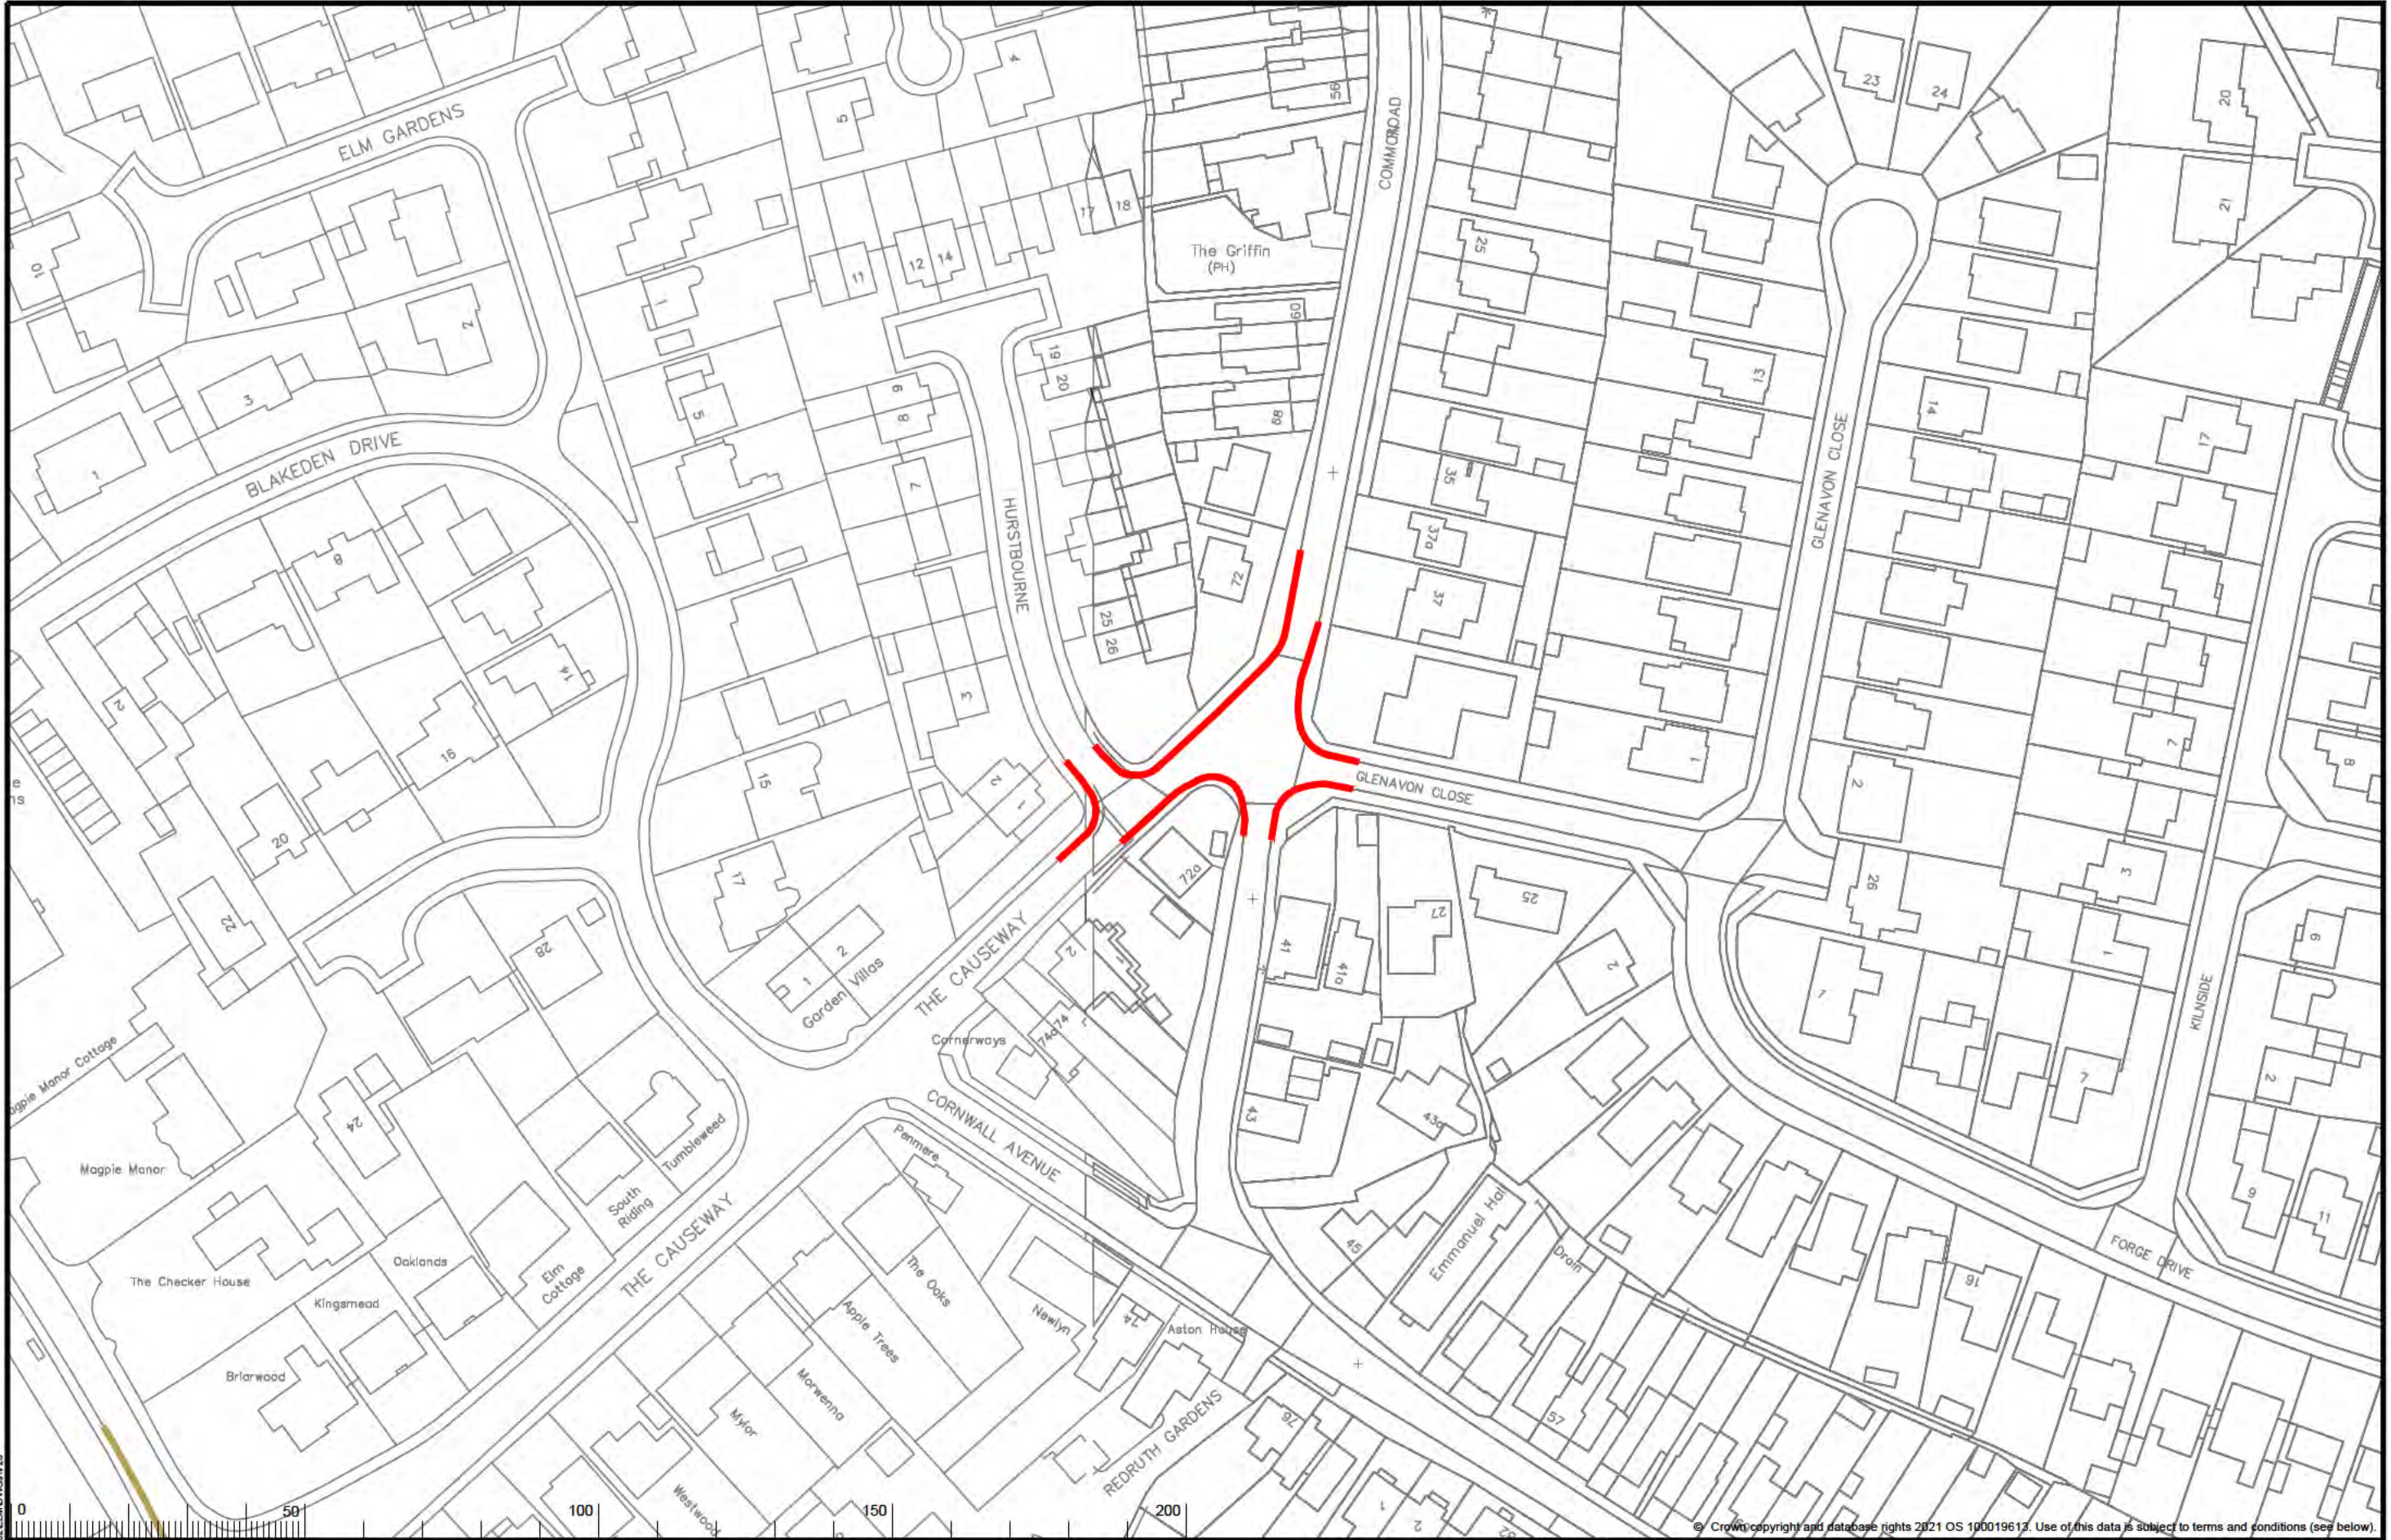

KEY	
	Existing waiting, loading or parking restrictions, may include symbols
	Proposed No Waiting At Any Time

--	--

North Arrow

Scale: 1:1000

Project Name	Elmbridge Parking Review 2024
Project Milestone	Proposed Traffic Order Amendments
Division	Hinchley Wood, Claygate And Oxshott
Locality	The Causeway, Common Road, Hurstbourne, Glenavon Close, Claygate

**SURREY**  
COUNTY COUNCIL

OS terms & conditions: You are permitted to use this data solely to enable you to respond to, or interact with, the organisation that provided you with the data. You are not permitted to copy, re-broadcast, distribute or sell any of the data to third parties in any form.

Project No.	3282/ELM
Drawing No.	V20
Current Rev.	-
Phase	Advertisement

File Name: S:\Project\current\3282\ELM\DWG\A1\20






<b>KEY</b> Existing waiting, loading, and parking restrictions (may include symbols) Proposed No Waiting At Any Time		 Scale: 1:1000	<b>Project Name</b> Elmbridge Parking Review 2024 <b>Proposed Traffic Order Amendments</b> Hinchley Wood, Claygate And Oxshott Steel's Lane, Oxshott	 <b>SURREY COUNTY COUNCIL</b> OS terms & conditions: You are permitted to use this data solely to enable you to respond to, or interact with, the organisation that provided you with this data. You are not permitted to copy, re-brand, distribute or sell any of this data to third parties in any form.	<b>Project No.</b> 3282/ELM <b>Drawing No.</b> Q30 <b>Current Rev.</b> - <b>Phase</b> Advertisement

File Name: S:\Project-current\3282\ELM\Q30

© Crown copyright and database rights 2021 OS 100019613. Use of this data is subject to terms and conditions (see below).

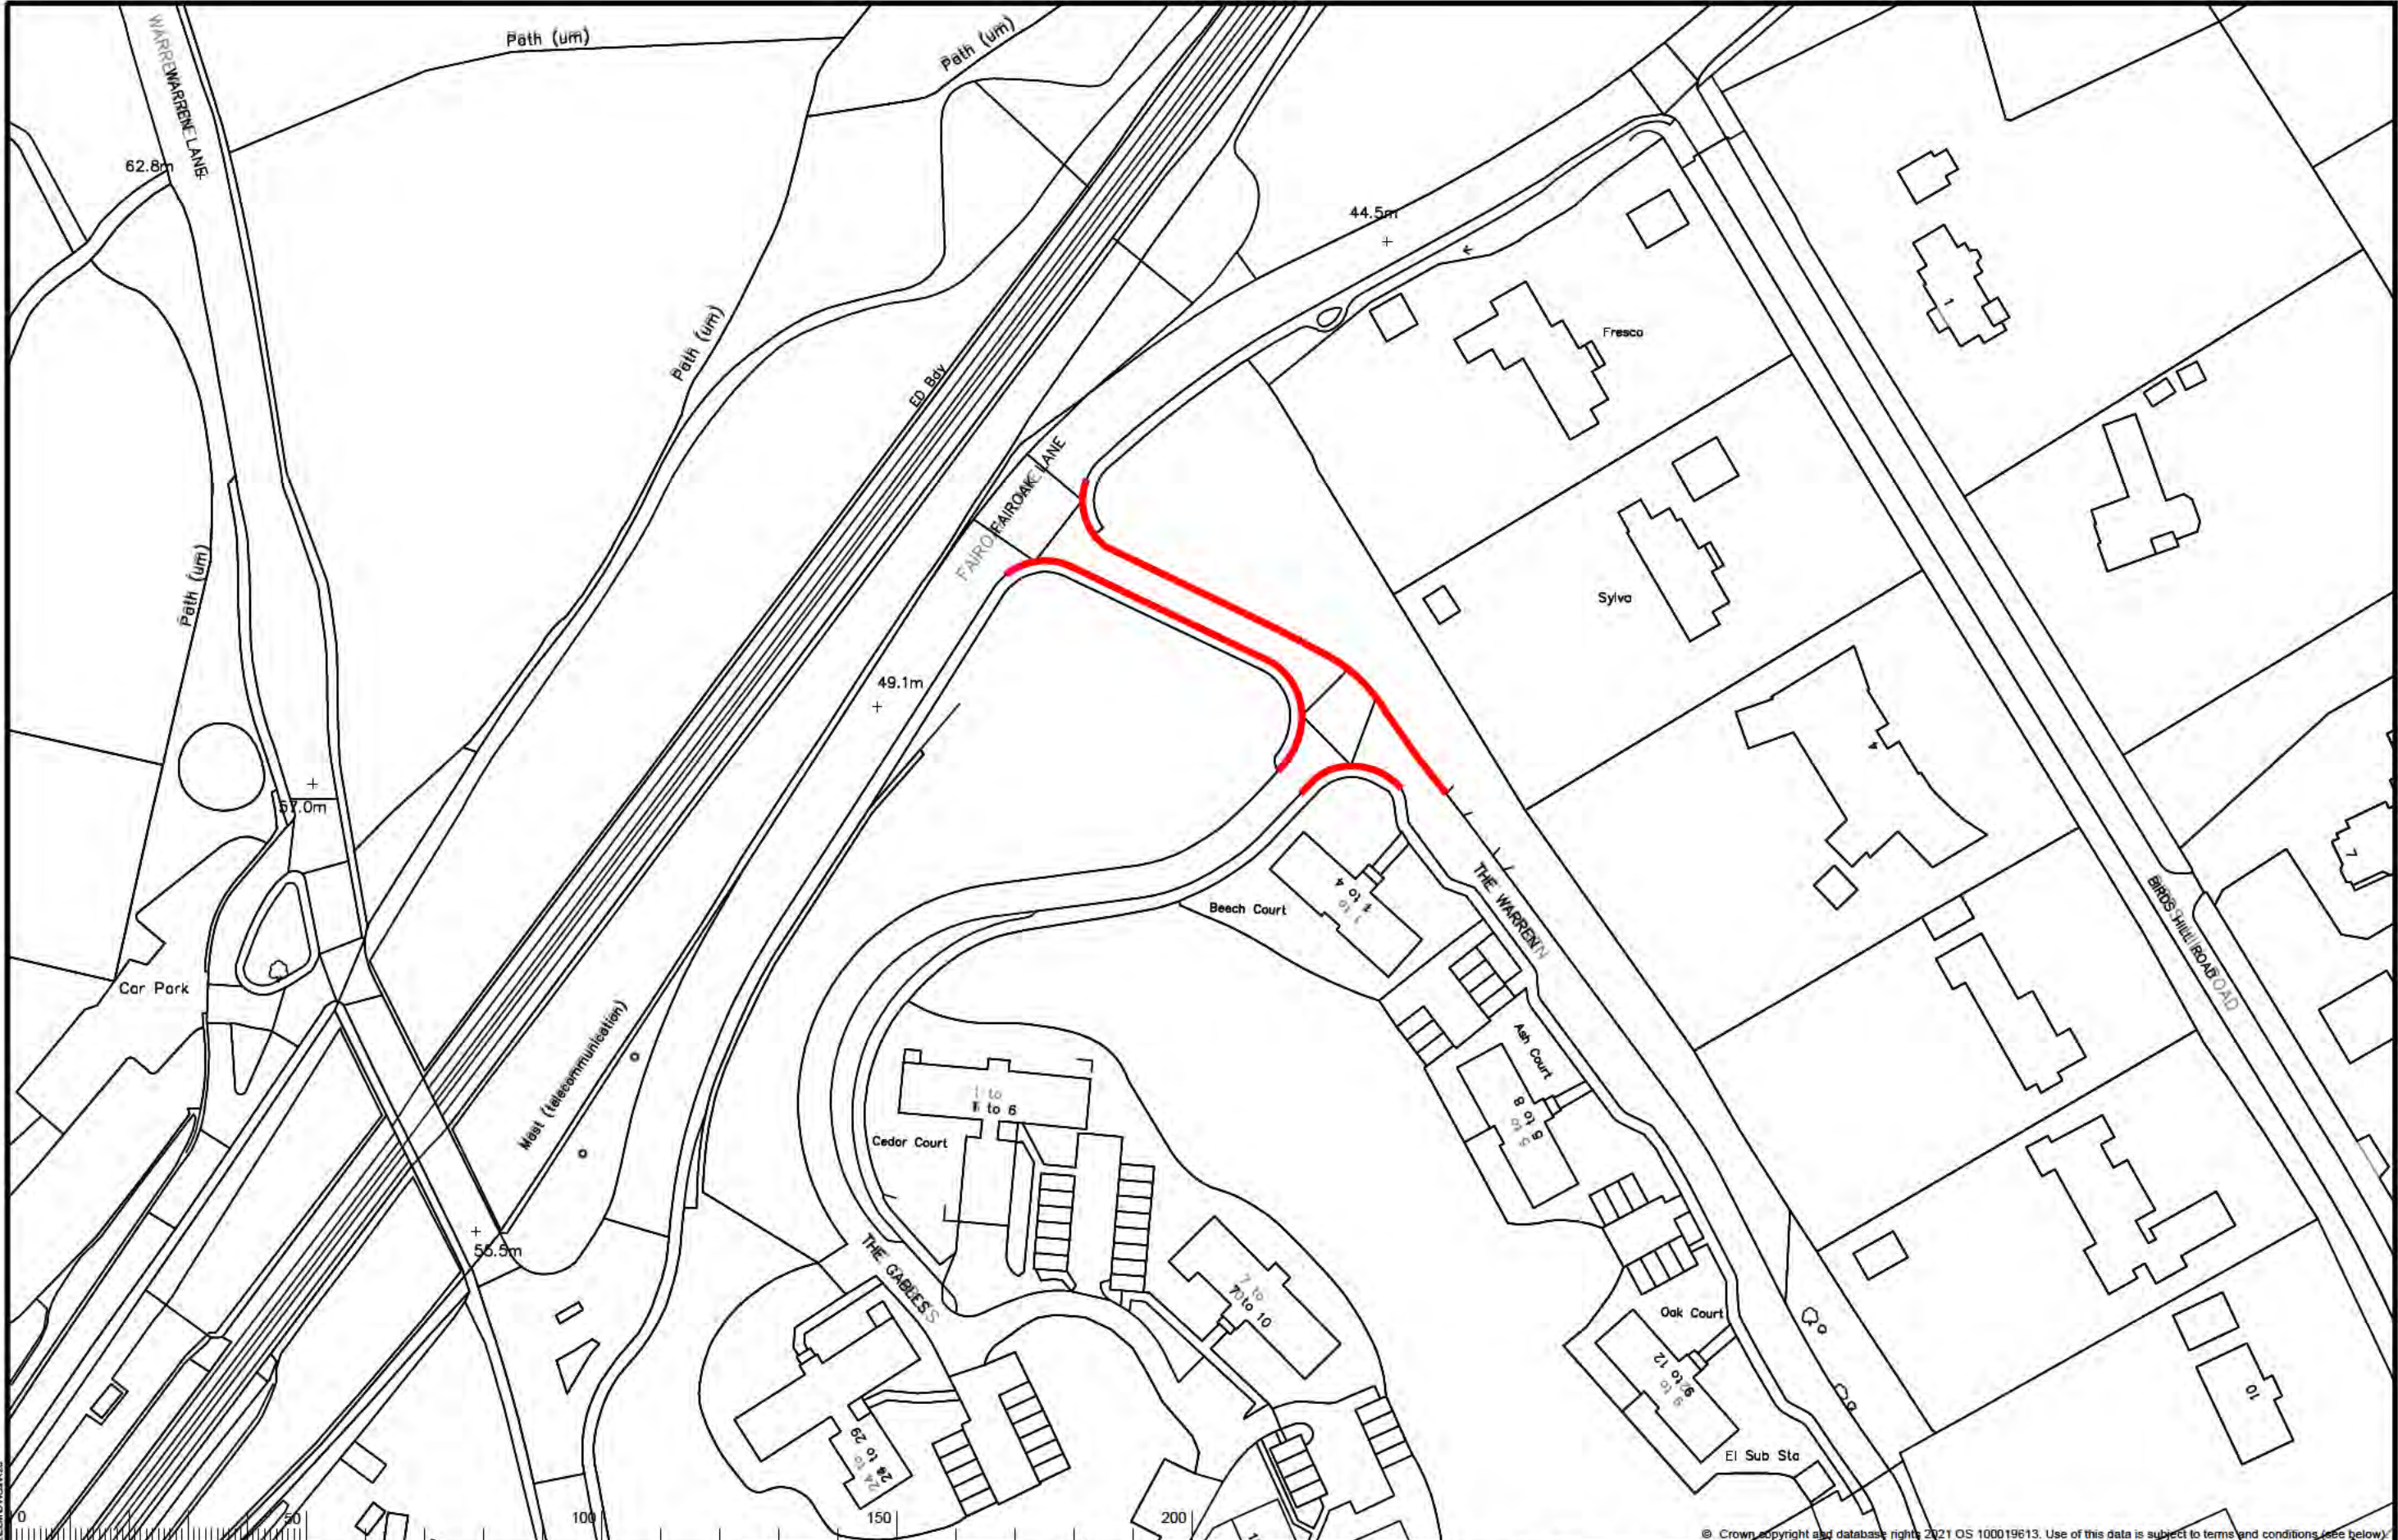

**KEY**  
Proposed No Waiting At Any Time



Scale:  
1:1000

Project Name: **Elmbridge Parking Review 2024**  
Project Milestone: **Proposed Traffic Order Amendments**  
Division: **Hinchley Wood, Claygate And Oxshott**  
Locality: **The Warren, The Gables, Oxshott**



OS terms & conditions: You are permitted to use this data solely in relation to the project for which it was supplied. You are not permitted to copy, re-use, distribute or sell any of this data to third parties in any form.

Project No.: **3282/ELM**  
Drawing No.: **R28**  
Current Rev.: **-**  
Phase: **Advertisement**

File Name: S:\proj\claygate\3282\ELM\DWG\R28



KEY	
	Existing waiting, loading, and parking restrictions (may include symbols)
	Proposed No Stopping Mon-Fri 8am-5pm School Keep Clear


North Point	Project Name
	Elmbridge Parking Review 2024
Scale: 1:500	Project Milestone
	Proposed Traffic Order Amendments
	Division
	Hinchley Wood, Claygate And Oxshott
	Locality
	Holtwood Road, Oxshott

	Project No.
	3282/ELM
	Drawing No.
	R29
	Current Rev.
	-
	Phase
	Advertisement

File Name: S:\Project-current\3282\ELM\DWG\R29

© Crown copyright and database rights 2021 OS 100019613. Use of this data is subject to terms and conditions (see below).