


"A"

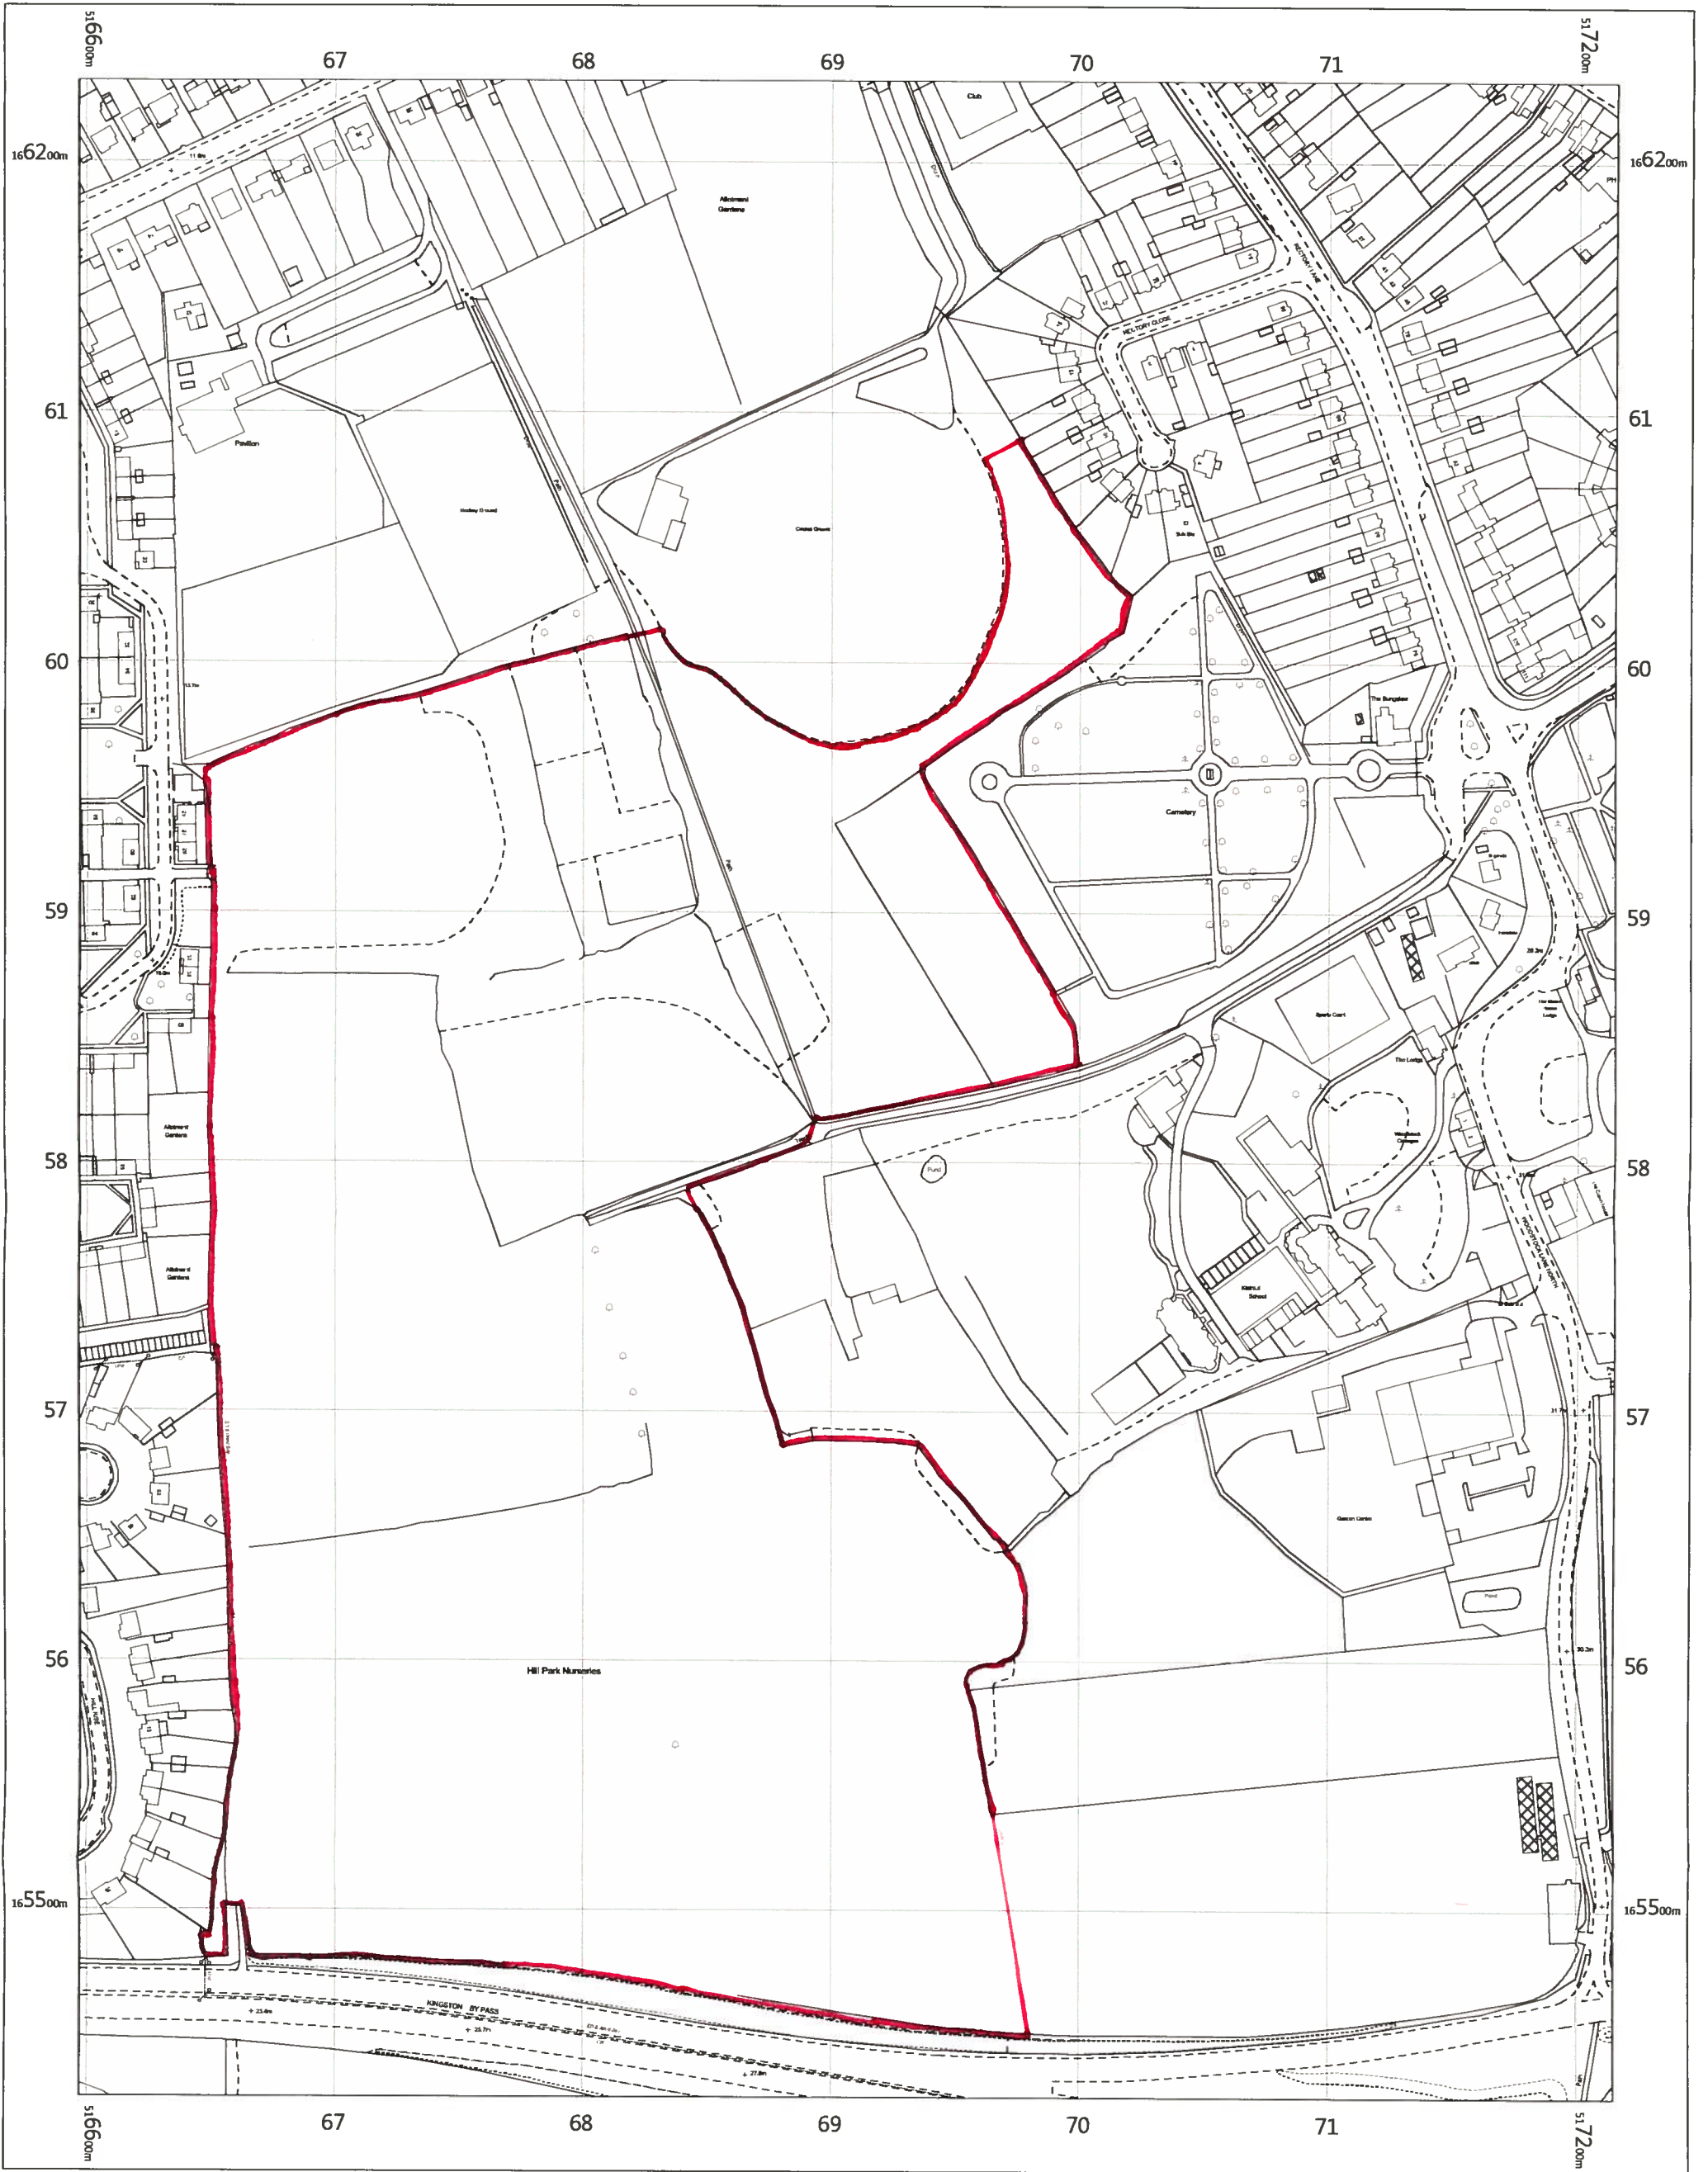

OS MasterMap 1250/2500/10000 scale
Monday, August 7, 2017, ID: BW1-00645642
www.blackwellmapping.co.uk

1:2500 scale print at A3, Centre: 516906 E, 165829 N

©Crown Copyright Ordnance Survey. Licence no. 100041041



BLACKWELL'S
www.blackwellmapping.co.uk

TEL: 0113 245 2623
maps.leeds@blackwell.co.uk

