

COPTHORNE ROAD – LEATHERHEAD
ADJACENT TO FENCELINE OF EITHER
NUMBER 22 OR 20 BARNETT WOOD LANE
(4 BAYS)

LEATHERHEAD RESTRICTED
PARKING ZONE

LEATHERHEAD RESTRICTED
PARKING ZONE

CHURCH STREET – LEATHERHEAD
IN BAYS ADJACENT TO 'PREZZO'
(4 BAYS)

LEATHERHEAD RESTRICTED
PARKING ZONE

PROPOSED BAYS TO OPERATE
MONDAY TO SATURDAY,
8AM TO 6PM – MAXIMUM STAY 4HRS

PROPOSED BAYS TO OPERATE
MONDAY TO SATURDAY,
8AM TO 6PM – MAXIMUM STAY 2HRS

Notes

Rev.	Description	Drwn	Sig.	Date	Chkd	Sig.	Date	Appr	Sig.	Date

Scale 1:1250

North Point

Based upon the Ordnance Survey mapping with the permission of the Controller of Her Majesty's Stationery Office. © Crown copyright. Unauthorised reproduction infringes Crown copyright and may lead to prosecution or civil proceedings. Surrey County Council I.A. 026872 1995.

Drawn by	Sig.	Date	Checked by	Sig.	Date	Approved by	Sig.	Date
SOC	SOC	03/21	RH	RH	03/21	DC	DC	03/21


Project: MOLE VALLEY LEATHERHEAD

Drawing: PROPOSED LOCATIONS FOR ELECTRIC VEHICLE BAYS

SHEET OF

SURREY COUNTY COUNCIL

Project No.	Contract Sheet No.	Drawing No.	Rev.	Classification
-	02	A	AS MADE	

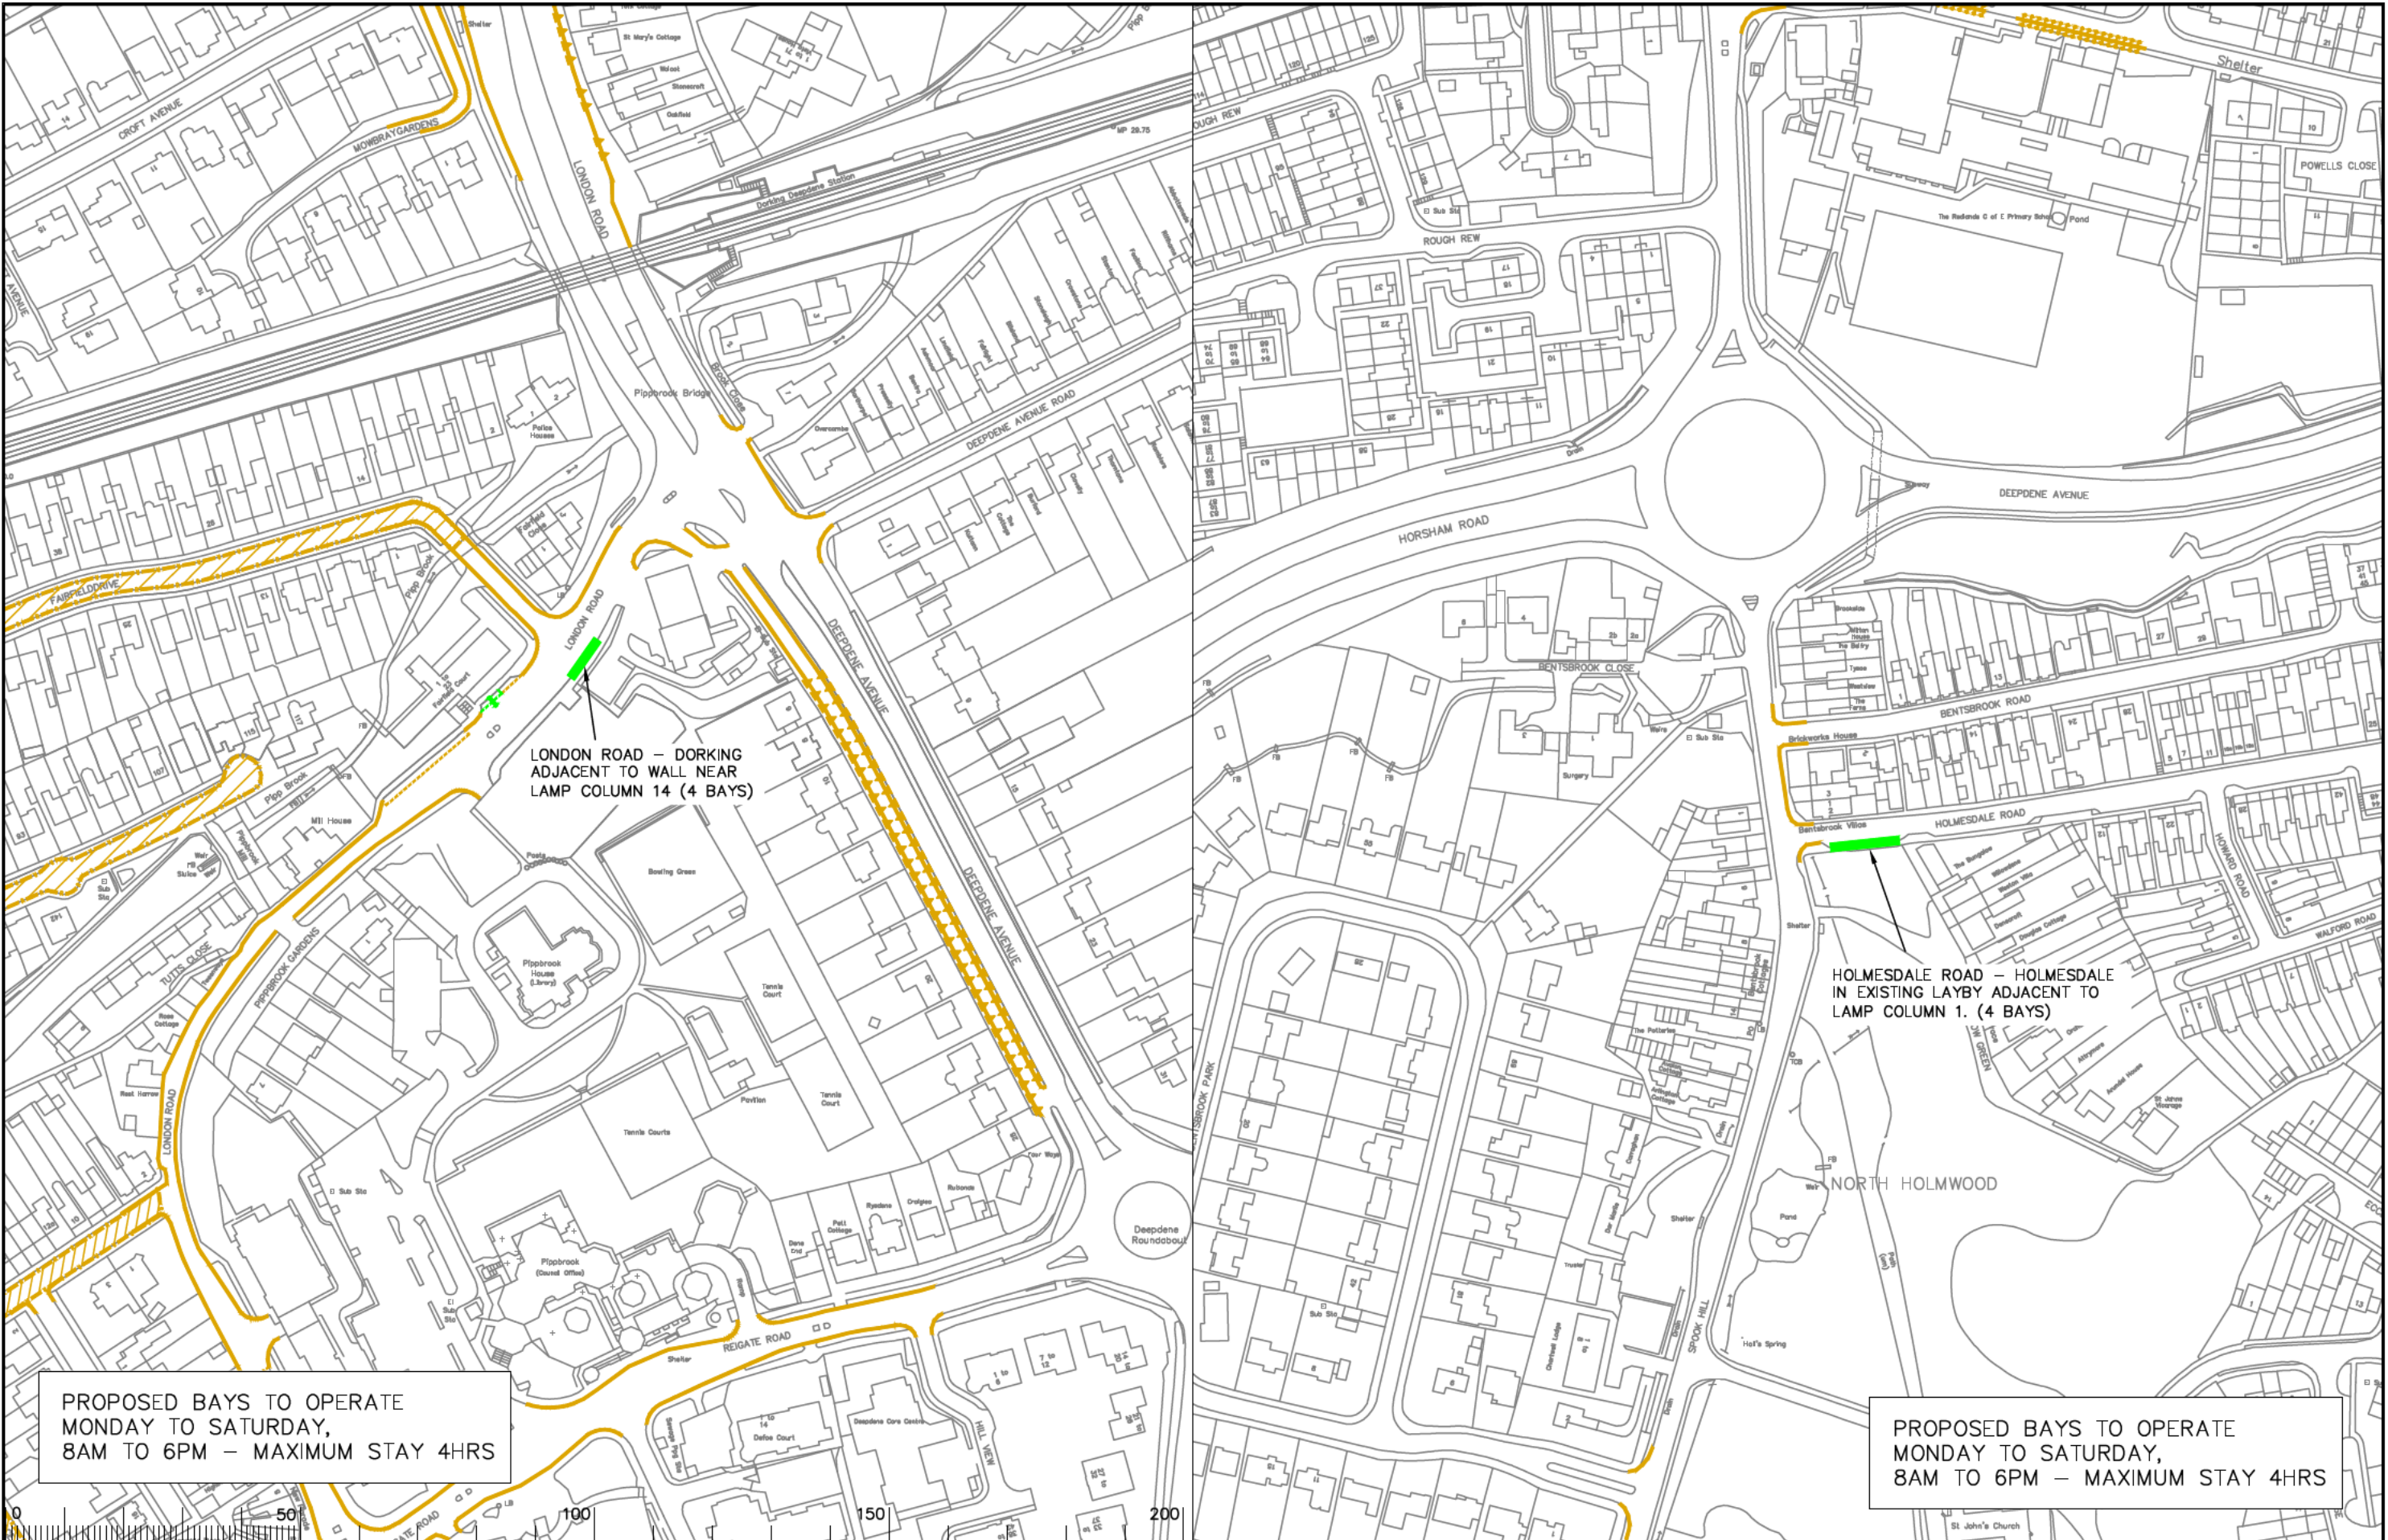

PROPOSED BAYS TO OPERATE
MONDAY TO SATURDAY,
8AM TO 6PM – MAXIMUM STAY 4HRS

PROPOSED BAYS TO OPERATE
MONDAY TO SATURDAY,
8AM TO 6PM – MAXIMUM STAY 4HRS

Notes

Rev.	Description	Drwn	Sig.	Date	Chkd	Sig.	Date	Appr	Sig.	Date

S:\CORE\Traffic and Legal\Parking Team\MOLE VALLEY\EV bay locations\Dorking_C.dwg

North Point

Based upon the Ordnance Survey mapping with the permission of the Controller of Her Majesty's Stationery Office. © Crown copyright. Unauthorised reproduction infringes Crown copyright and may lead to prosecution or civil proceedings. Surrey County Council LA 078872 1000.

Drawn by	Sig.	Date
SDC	SDC	03/21

Checked by	Sig.	Date
RH	RH	03/21

Approved by	Sig.	Date
DC	DC	03/21

Project: MOLE VALLEY DORKING

Drawing: PROPOSED LOCATIONS FOR ELECTRIC VEHICLE BAYS

SHEET 01 OF 01

Project No. -

Contract Sheet No. 01

Drawing No. C

Classification AS MADE