






© Crown copyright and database rights 2021 OS 100019613. Use of this data is subject to terms and conditions (see below).


KEY	
	Existing waiting, loading or parking restrictions, may include symbols
	Proposed No Waiting At Any Time

North Point



Scale: 1:1250

Project Name: **Elmbridge Parking Review 2021-22**  
 Project Milestone: **Proposed Traffic Order Amendments**  
 Division: **Hinchley Wood, Claygate And Oxshott**  
 Locality: **The Avenue, Claygate**



**SURREY COUNTY COUNCIL**



Our terms & conditions: You are permitted to use our data solely to enable you to respond to, or interact with, the organisation that provided you with the data. You are not permitted to copy, re-transmit, distribute or sell any of this data to third parties in any form.

Project No. **3282/ELM**  
 Drawing No. **T18**  
 Current Rev. **-**  
 Phase **ADVERT**


File Name: S:\projects\3282\ELM\DWG\T18



© Crown copyright and database rights 2021 OS 100019613, Use of this data is subject to terms and conditions (see below).


KEY	
	Existing waiting, loading or parking restrictions, may include symbols
	Proposed No Waiting At Any Time

North Point



Scale: 1:1250

Project Name: **Elmbridge Parking Review 2021-22**  
 Project Milestone: **Proposed Traffic Order Amendments**  
 Division: **Hinchley Wood, Claygate And Oxshott**  
 Locality: **Dalmor Avenue, Claygate**




**SURREY COUNTY COUNCIL**



OS terms & conditions: You are permitted to use this data solely to enable you to respond to, or interact with, the organisation that provided you with the data. You are not permitted to copy, re-transmit, distribute or sell any of this data to third parties in any form.


Project No. **3282/ELM**  
 Drawing No. **U20**  
 Current Rev. **-**  
 Phase **ADVERT**

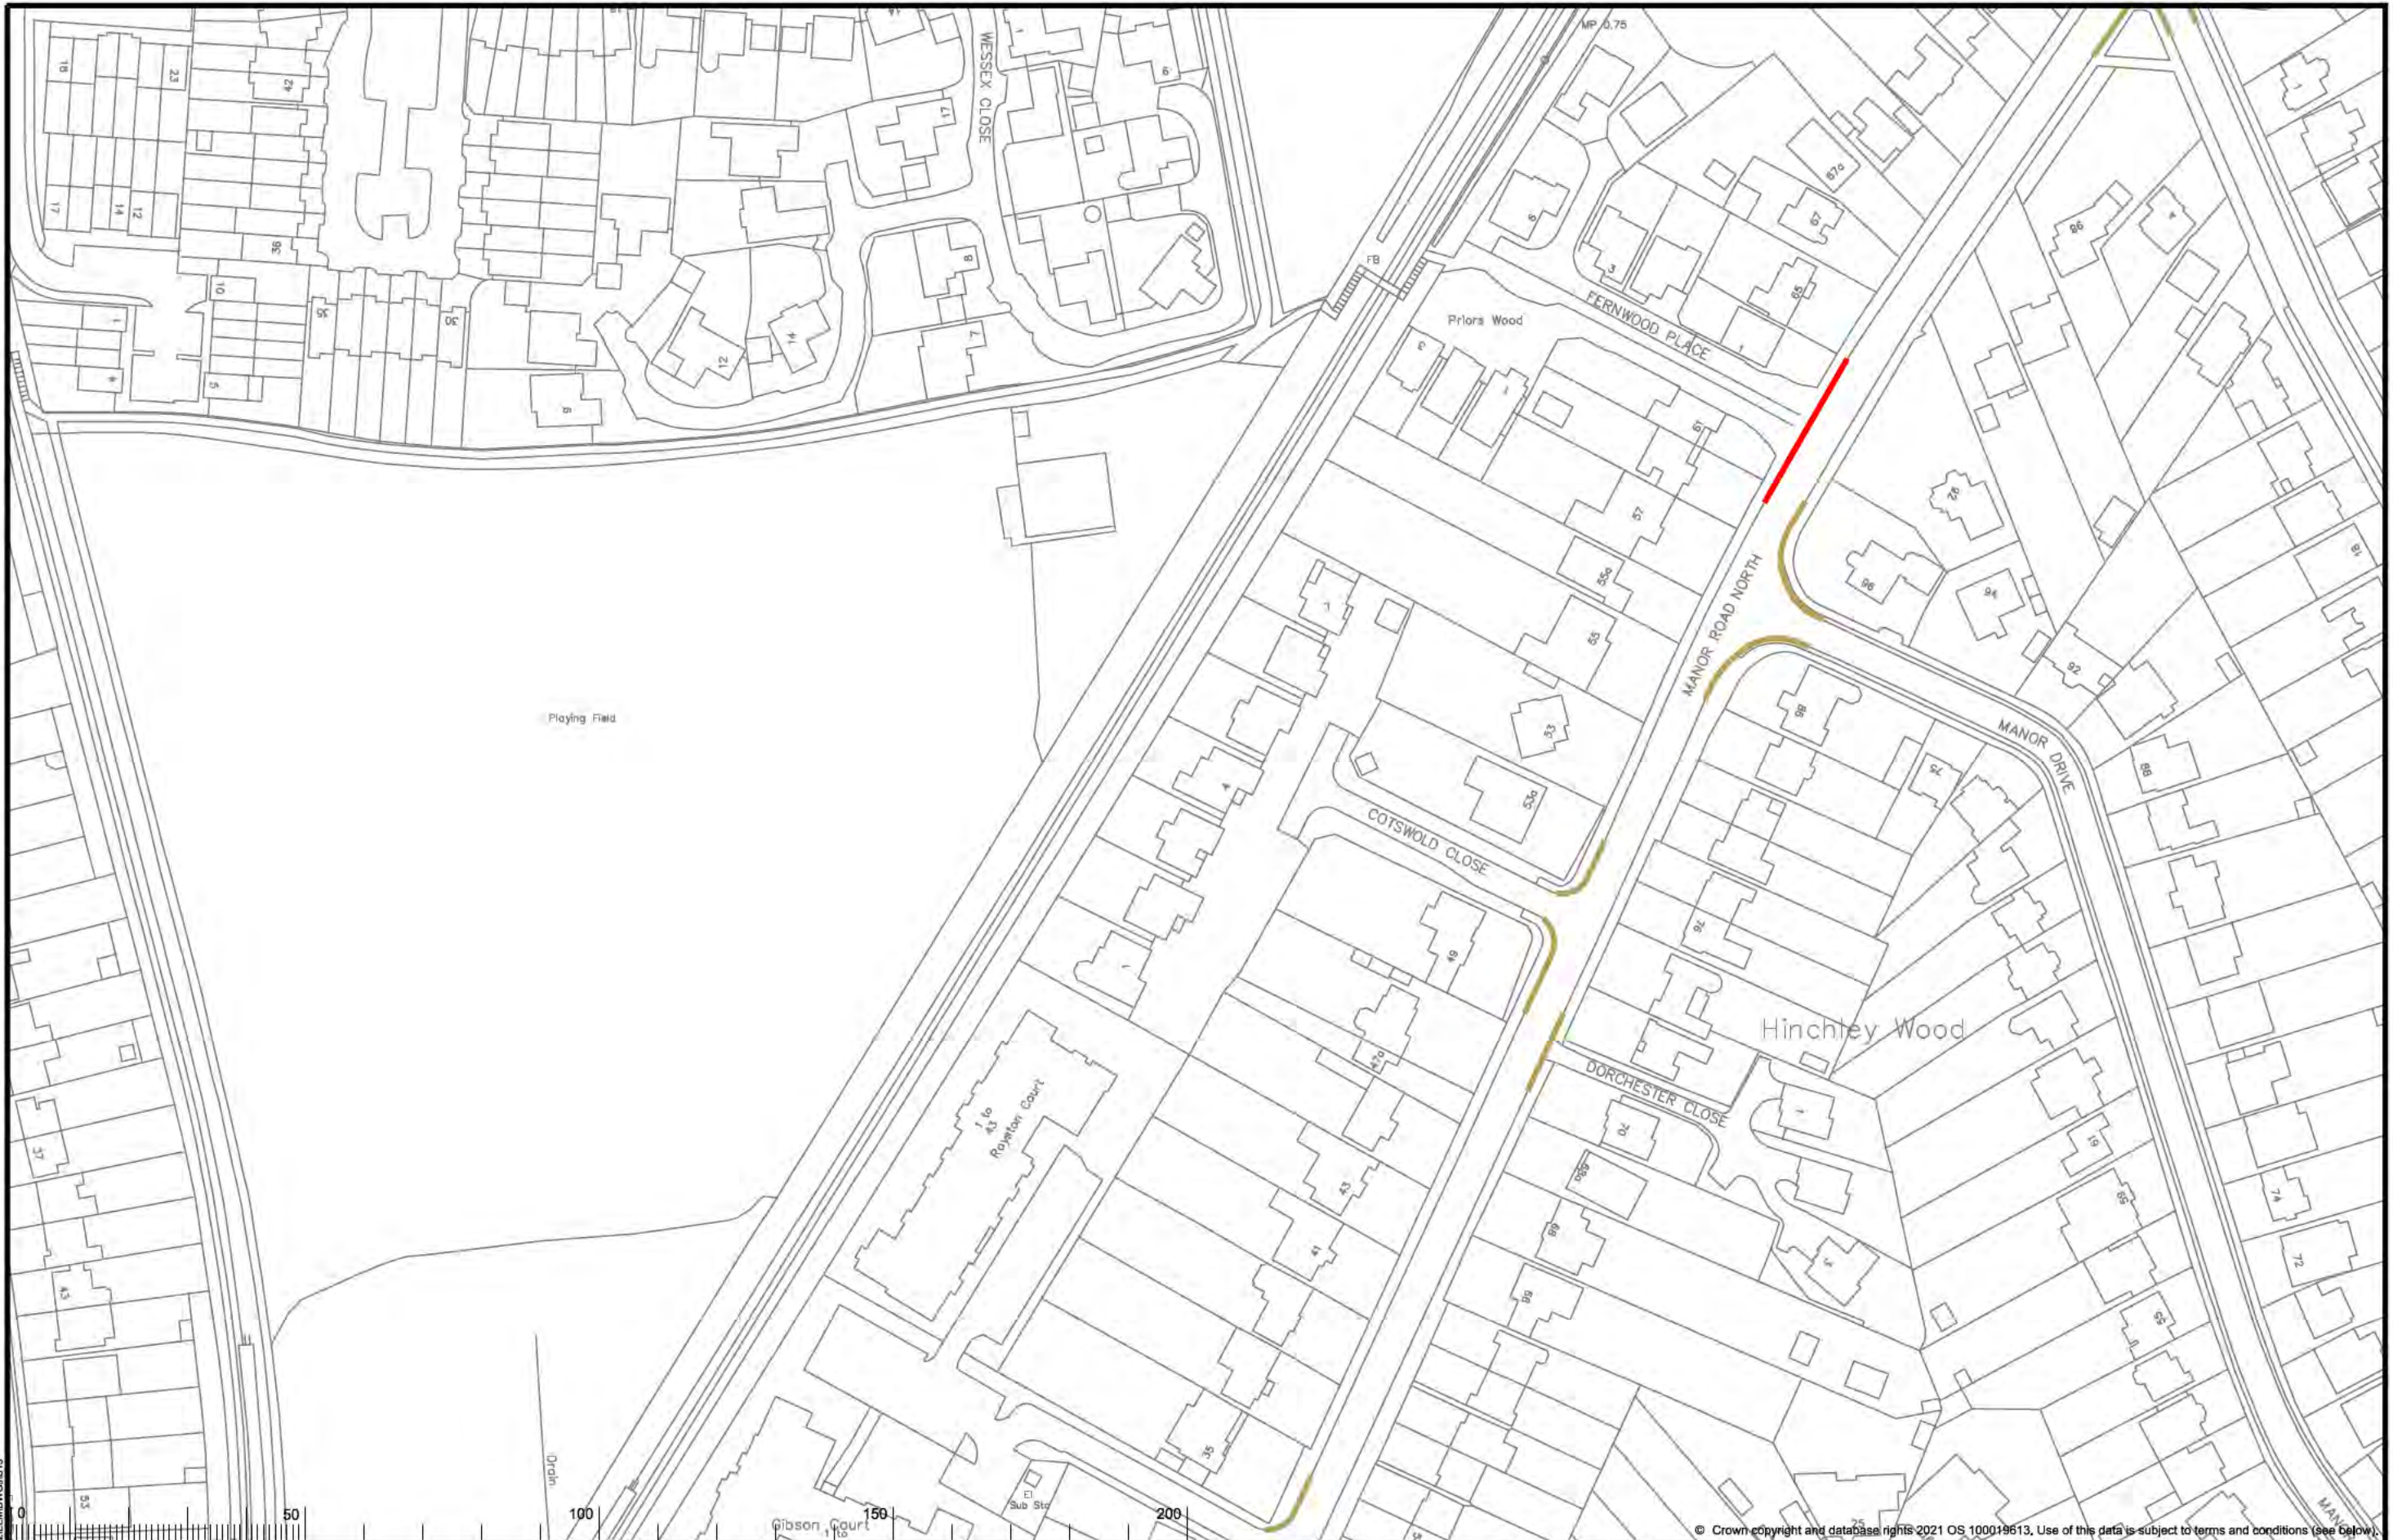File Name: S:\projects\3282\ELM\DWG\U20




© Crown copyright and database rights 2021 OS 100019613. Use of this data is subject to terms and conditions (see below).

KEY	
	Existing waiting, loading or parking restrictions, may include symbols
	Proposed No Waiting At Any Time


North Point	Project Name
	Elmbridge Parking Review 2021-22
Scale:	Project Milestone
1:1250	Proposed Traffic Order Amendments
	Division
	Locality
	Hinchley Wood, Claygate And Oxshott
	Manor Road North, Hinchley Wood

Project No.	3282/ELM
Drawing No.	U13
Current Rev.	-
Phase	ADVERT



**SURREY COUNTY COUNCIL**

OS terms & conditions: You are permitted to use this data solely to enable you to respond to, or interact with, the organisation that provided you with this data. You are not permitted to copy, store, retransmit or sell any of this data or third parties in any form.

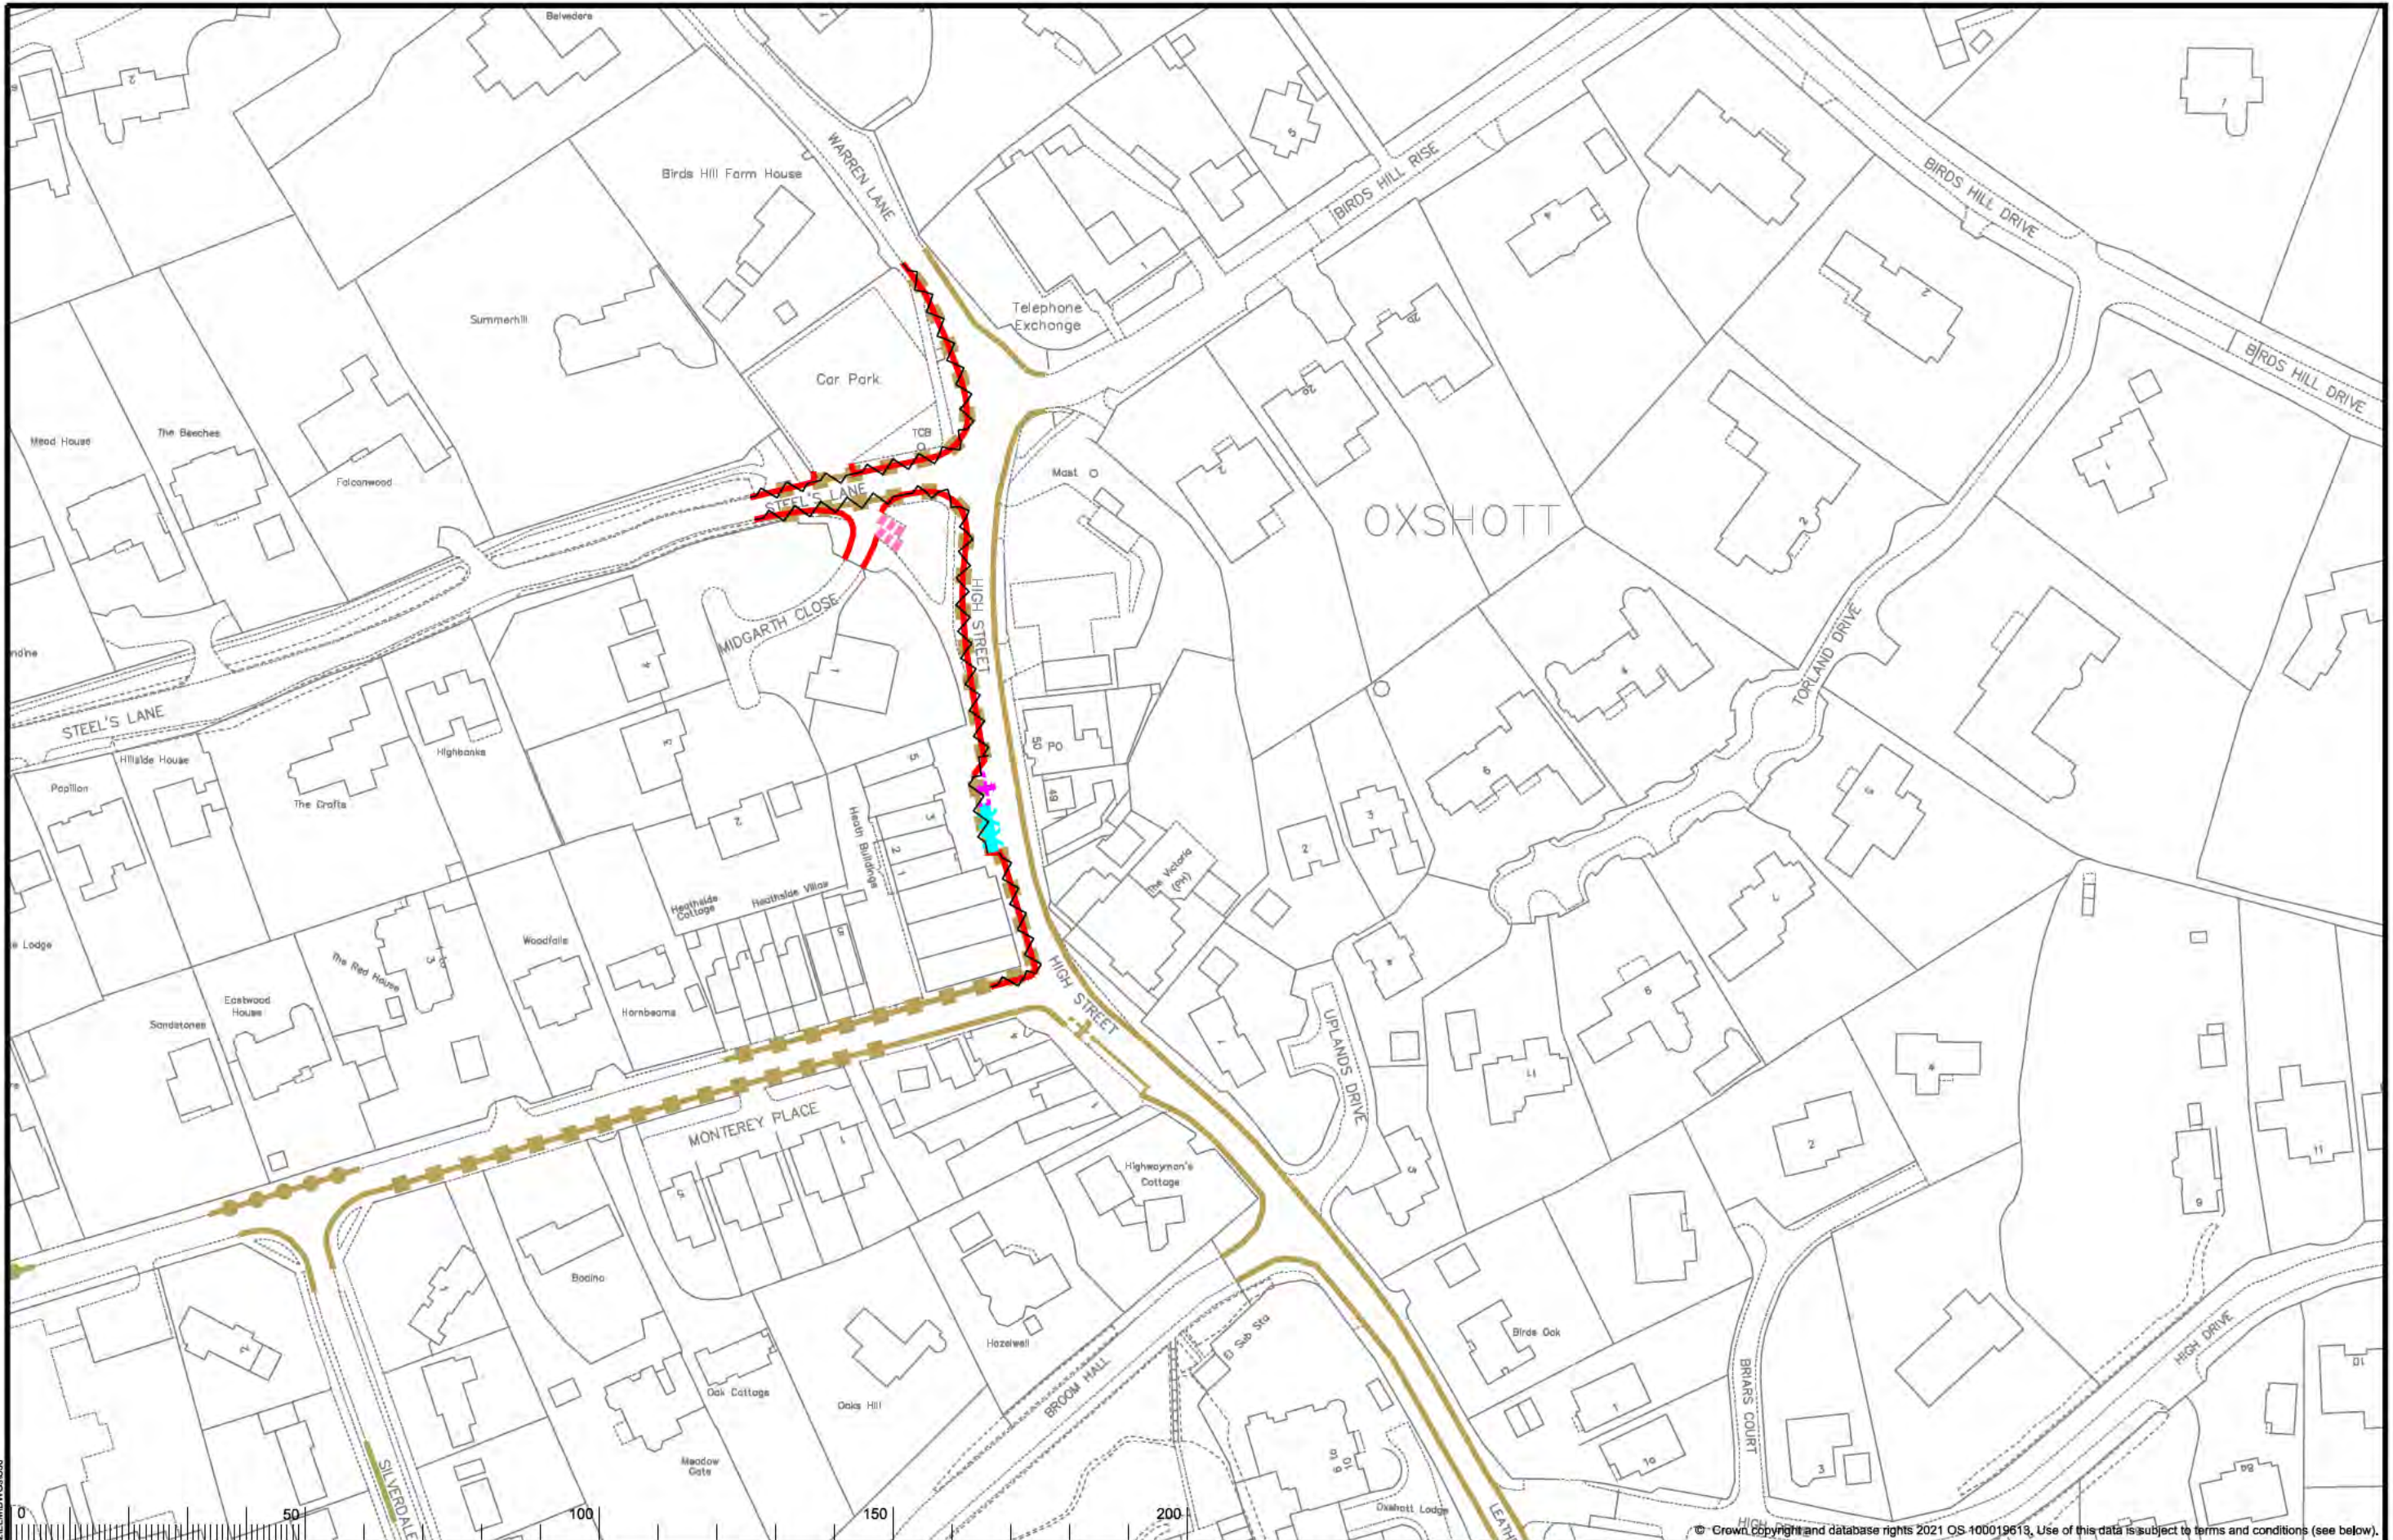

© Crown Copyright and database rights 2021 OS 100019613. Use of this data is subject to terms and conditions (see below).

KEY	
	Existing waiting, loading or parking restrictions, may include symbols
	Proposed No Waiting At Any Time
	Proposed Parking At Any Time Blue Badge Holders Only 3hrs No Return 1hr
	Proposed Parking Mon-Sat 8am-Noon Goods vehicles loading only And Parking Mon-Sat Noon-6pm 30mins no return 2hrs

	Revocation of existing waiting, loading or parking restrictions
	Proposed Parking Mon-Sat 8am-6pm 30mins No Return 30mins

North Point

Scale: 1:1250

Project Name: **Elmbridge Parking Review 2021-22**  
 Project Milestone: **Proposed Traffic Order Amendments**  
 Location: **Hinchley Wood, Claygate And Oxshott**  
 Locality: **High St, Steels Ln, Oakshade Rd, Oxshott**

Project No: 3282/ELM  
 Drawing No: S30  
 Current Rev: -  
 Phase: **ADVERT**

OS terms & conditions: You are permitted to use this data solely to enable you to respond to, or interact with, the organisation that provided you with this data. You are not permitted to copy, store, retransmit, distribute or sell any of this data to third parties in any form.

File Name: S:\projects\3282\ELM\DWG\S30