

**KEY**

- PROPOSED NO WAITING AT ANY TIME
- EXISTING WAITING, LOADING AND PARKING RESTRICTIONS (WITH OR WITHOUT SYMBOLS)

Notes

Rev	Description	Drwn	Sig.	Date	Chkd	Sig.	Date	Appr	Sig.	Date
A	RESTRICTIONS ADDED / AMENDED	SDC	SDC	10.08.08	TPC	TPC	10.08.08	TPC	TPC	10.08.08
B	RESTRICTIONS ADDED / AMENDED	CAH	CAH	10.10	JP	JP	10.10	TPC	TPC	10.10
C	RESTRICTIONS AMENDED	CAH	CAH	12.13	AH	AH	12.13	RH	RH	12.13
D	RESTRICTIONS AMENDED	CAH	CAH	02.16	RH	RH	02.16	RH	RH	02.16
E	RESTRICTIONS AMENDED	CAH	CAH	09.17	SC	SC	09.17	DC	DC	09.17
F	RESTRICTIONS AMENDED	CAH	CAH	11.18	RH	RH	11.18	DC	DC	11.18

Drwn	Sig.	Date	Chkd	Sig.	Date	Appr	Sig.	Date
SDC	SDC	10.08.08	TPC	TPC	10.08.08	TPC	TPC	10.08.08
CAH	CAH	10.10	JP	JP	10.10	TPC	TPC	10.10
CAH	CAH	12.13	AH	AH	12.13	RH	RH	12.13
CAH	CAH	02.16	RH	RH	02.16	RH	RH	02.16
CAH	CAH	09.17	SC	SC	09.17	DC	DC	09.17
CAH	CAH	11.18	RH	RH	11.18	DC	DC	11.18

Scale 1:250

Based upon the Ordnance Survey mapping with the permission of the Controller of Her Majesty's Stationery Office. © Crown copyright. Unauthorised reproduction infringes Crown copyright and may lead to prosecution or civil proceedings. Surrey County Council LA 078872 2003.

Drawn by	Sig.	Date	Checked by	Sig.	Date	Approved by	Sig.	Date
SDC	SDC	09/05	AC	AC	09/05	TPC	TPC	09/05

Project  
**TANDRIDGE DPE  
 DORMANSLAND**

Drawing  
**IMPLEMENTED TRAFFIC ORDERS**

SHEET 05

Project No.  
**3282 / TAN**

Contract Sheet No.  
**2364**

Revision  
**F**

Classification  
**PROPOSED**

**SURREY COUNTY COUNCIL**  
 Unit of Engineering  
 8th, 9th, 10th, 11th, 12th





**KEY**

- PROPOSED NO WAITING AT ANY TIME
- EXISTING WAITING, LOADING AND PARKING RESTRICTIONS (WITH OR WITHOUT SYMBOLS)

Notes

Rev.	Description	Drwn	Sig.	Date	Chkd	Sig.	Date	Appr	Sig.	Date

Drwn	Sig.	Date	Chkd	Sig.	Date	Appr	Sig.	Date

North Point

Based upon the Ordnance Survey mapping with the permission of the Controller of Her Majesty's Stationery Office. © Crown copyright. Unauthorised reproduction infringes Crown copyright and may lead to prosecution or civil proceedings. Surrey County Council LA 078872 2003.

Drawn by	Sig.	Date	Checked by	Sig.	Date	Approved by	Sig.	Date
SDC	SDC	09/06	AC	AC	09/06	TPC	TPC	09/06

Project: TANDRIDGE DPE LINGFIELD

Drawing: IMPLEMENTED TRAFFIC ORDERS

SHEET OF

Project No. 3282 / TAN

Contract Sheet No. 23153

Rev. -


Classification: PROPOSED

100% of Engineering Drawing

BSI, 389, Chiswick, U.K.

Scale 1:1250



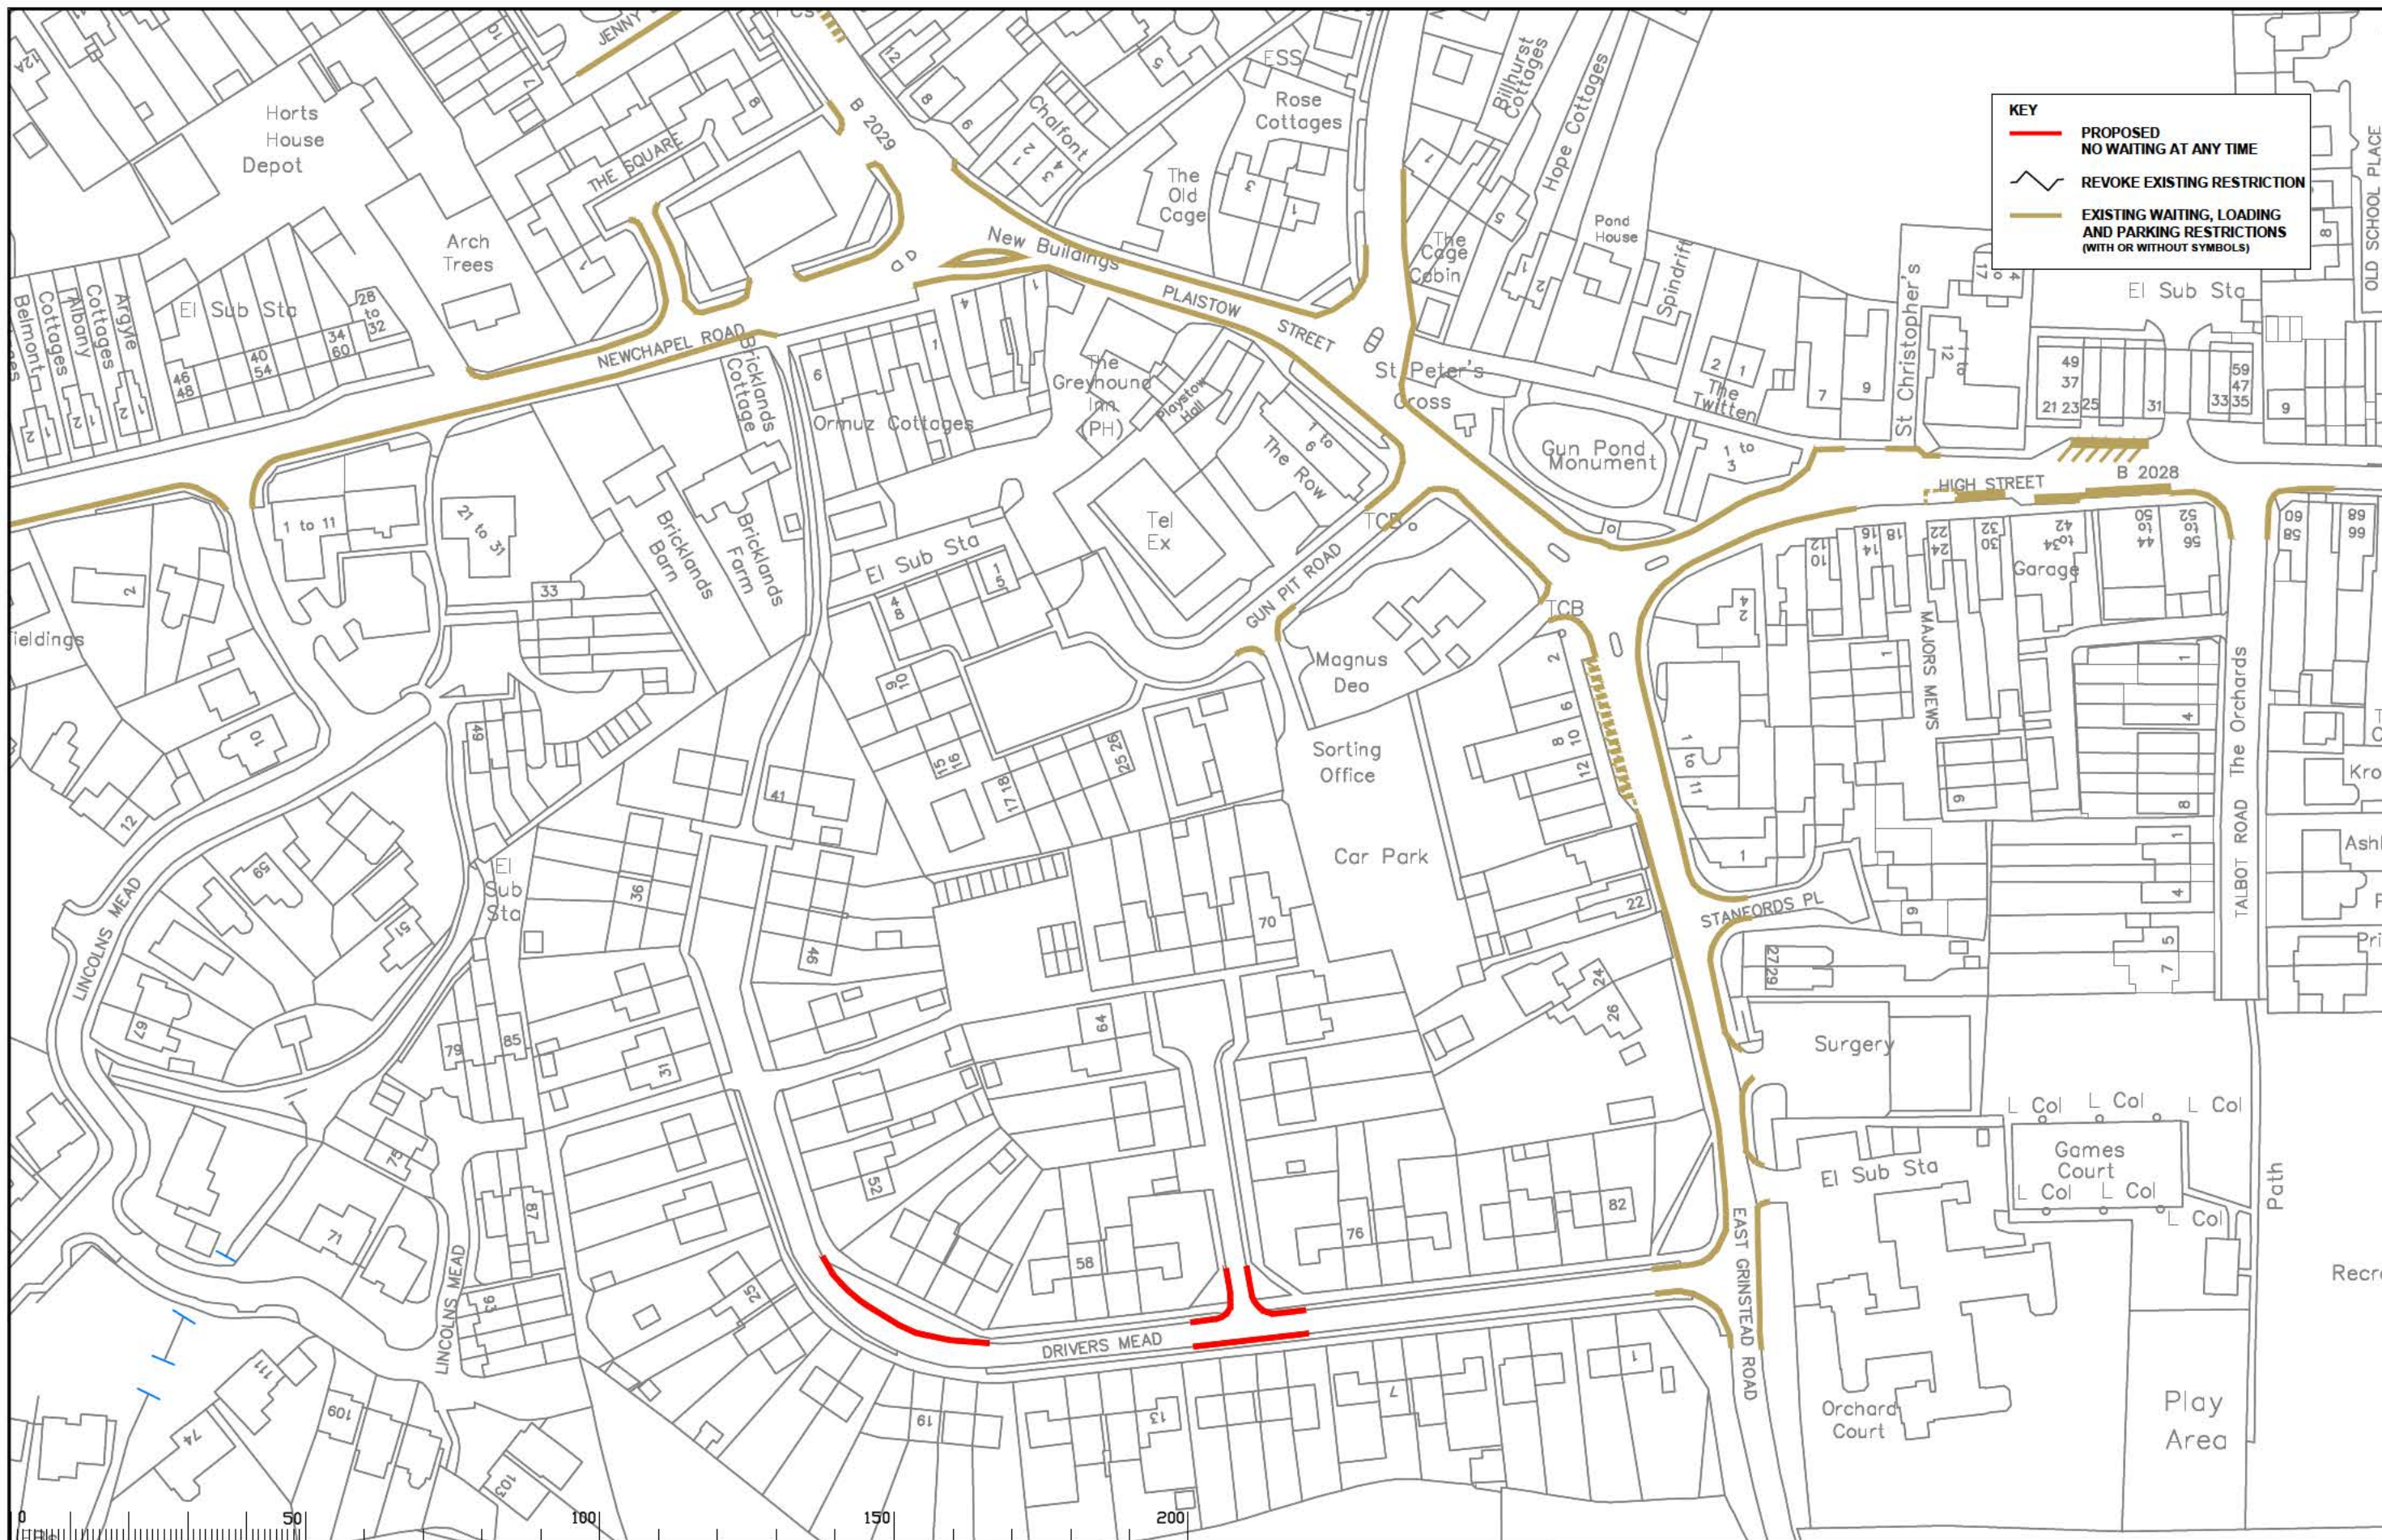

**KEY**

- PROPOSED NO WAITING AT ANY TIME
- REVOKE EXISTING RESTRICTION
- EXISTING WAITING, LOADING AND PARKING RESTRICTIONS (WITH OR WITHOUT SYMBOLS)

**Notes**

Rev.	Description	Drwn	Sig.	Date	Chkd	Sig.	Date	Appr	Sig.	Date
A	SYMBOLS ADDED TO RESTRICTIONS	SDC	SDC	24.01.08	TPC	TPC	24.01.08	TPC	TPC	24.01.08
B	RESTRICTIONS ADDED / AMENDED	SDC	SDC	10.06.08	TPC	TPC	10.06.08	TPC	TPC	10.06.08
C	RESTRICTIONS ADDED, AND DISABLED & PARKING BAY	CAH	CAH	02.10	JP	JP	02.10	TPC	TPC	02.10
D	RESTRICTIONS AMENDED	CAH	CAH	01.12	AH	AH	01.12	RH	RH	01.12
E	RESTRICTIONS AMENDED	CAH	CAH	12.13	AH	AH	12.13	RH	RH	12.13
F	RESTRICTIONS AMENDED	CAH	CAH	02.16	RH	RH	02.16	RH	RH	02.16
G	RESTRICTIONS AMENDED	CAH	CAH	09.17	SC	SC	09.17	DC	DC	09.17
H	RESTRICTIONS AMENDED	CAH	CAH	11.18	RH	RH	11.18	DC	DC	11.18
I	RESTRICTIONS AMENDED	RB	RB	05.22	RH	RH	05.22	DC	DC	05.22

Based upon the Distance Survey made with permission of the Controller of Her Majesty's Stationary Office © Crown copyright. Unauthorised reproduction infringes Crown copyright and may lead to prosecution or civil proceedings. Surrey County Council LA 076078 2002

Drawn by: SDC  
Checked by: AC  
Approved by: TPC

Sig: SDC, AC, TPC  
Date: 09/06, 09/06, 09/06

**TANDRIDGE DPE LINGFIELD**


**IMPLEMENTED TRAFFIC ORDERS**

Scale 1:1250

**SURREY COUNTY COUNCIL**

Project No: 3282 / TAN  
Contract Sheet No: 2361  
Rev: 1  
Classification: PROPOSED



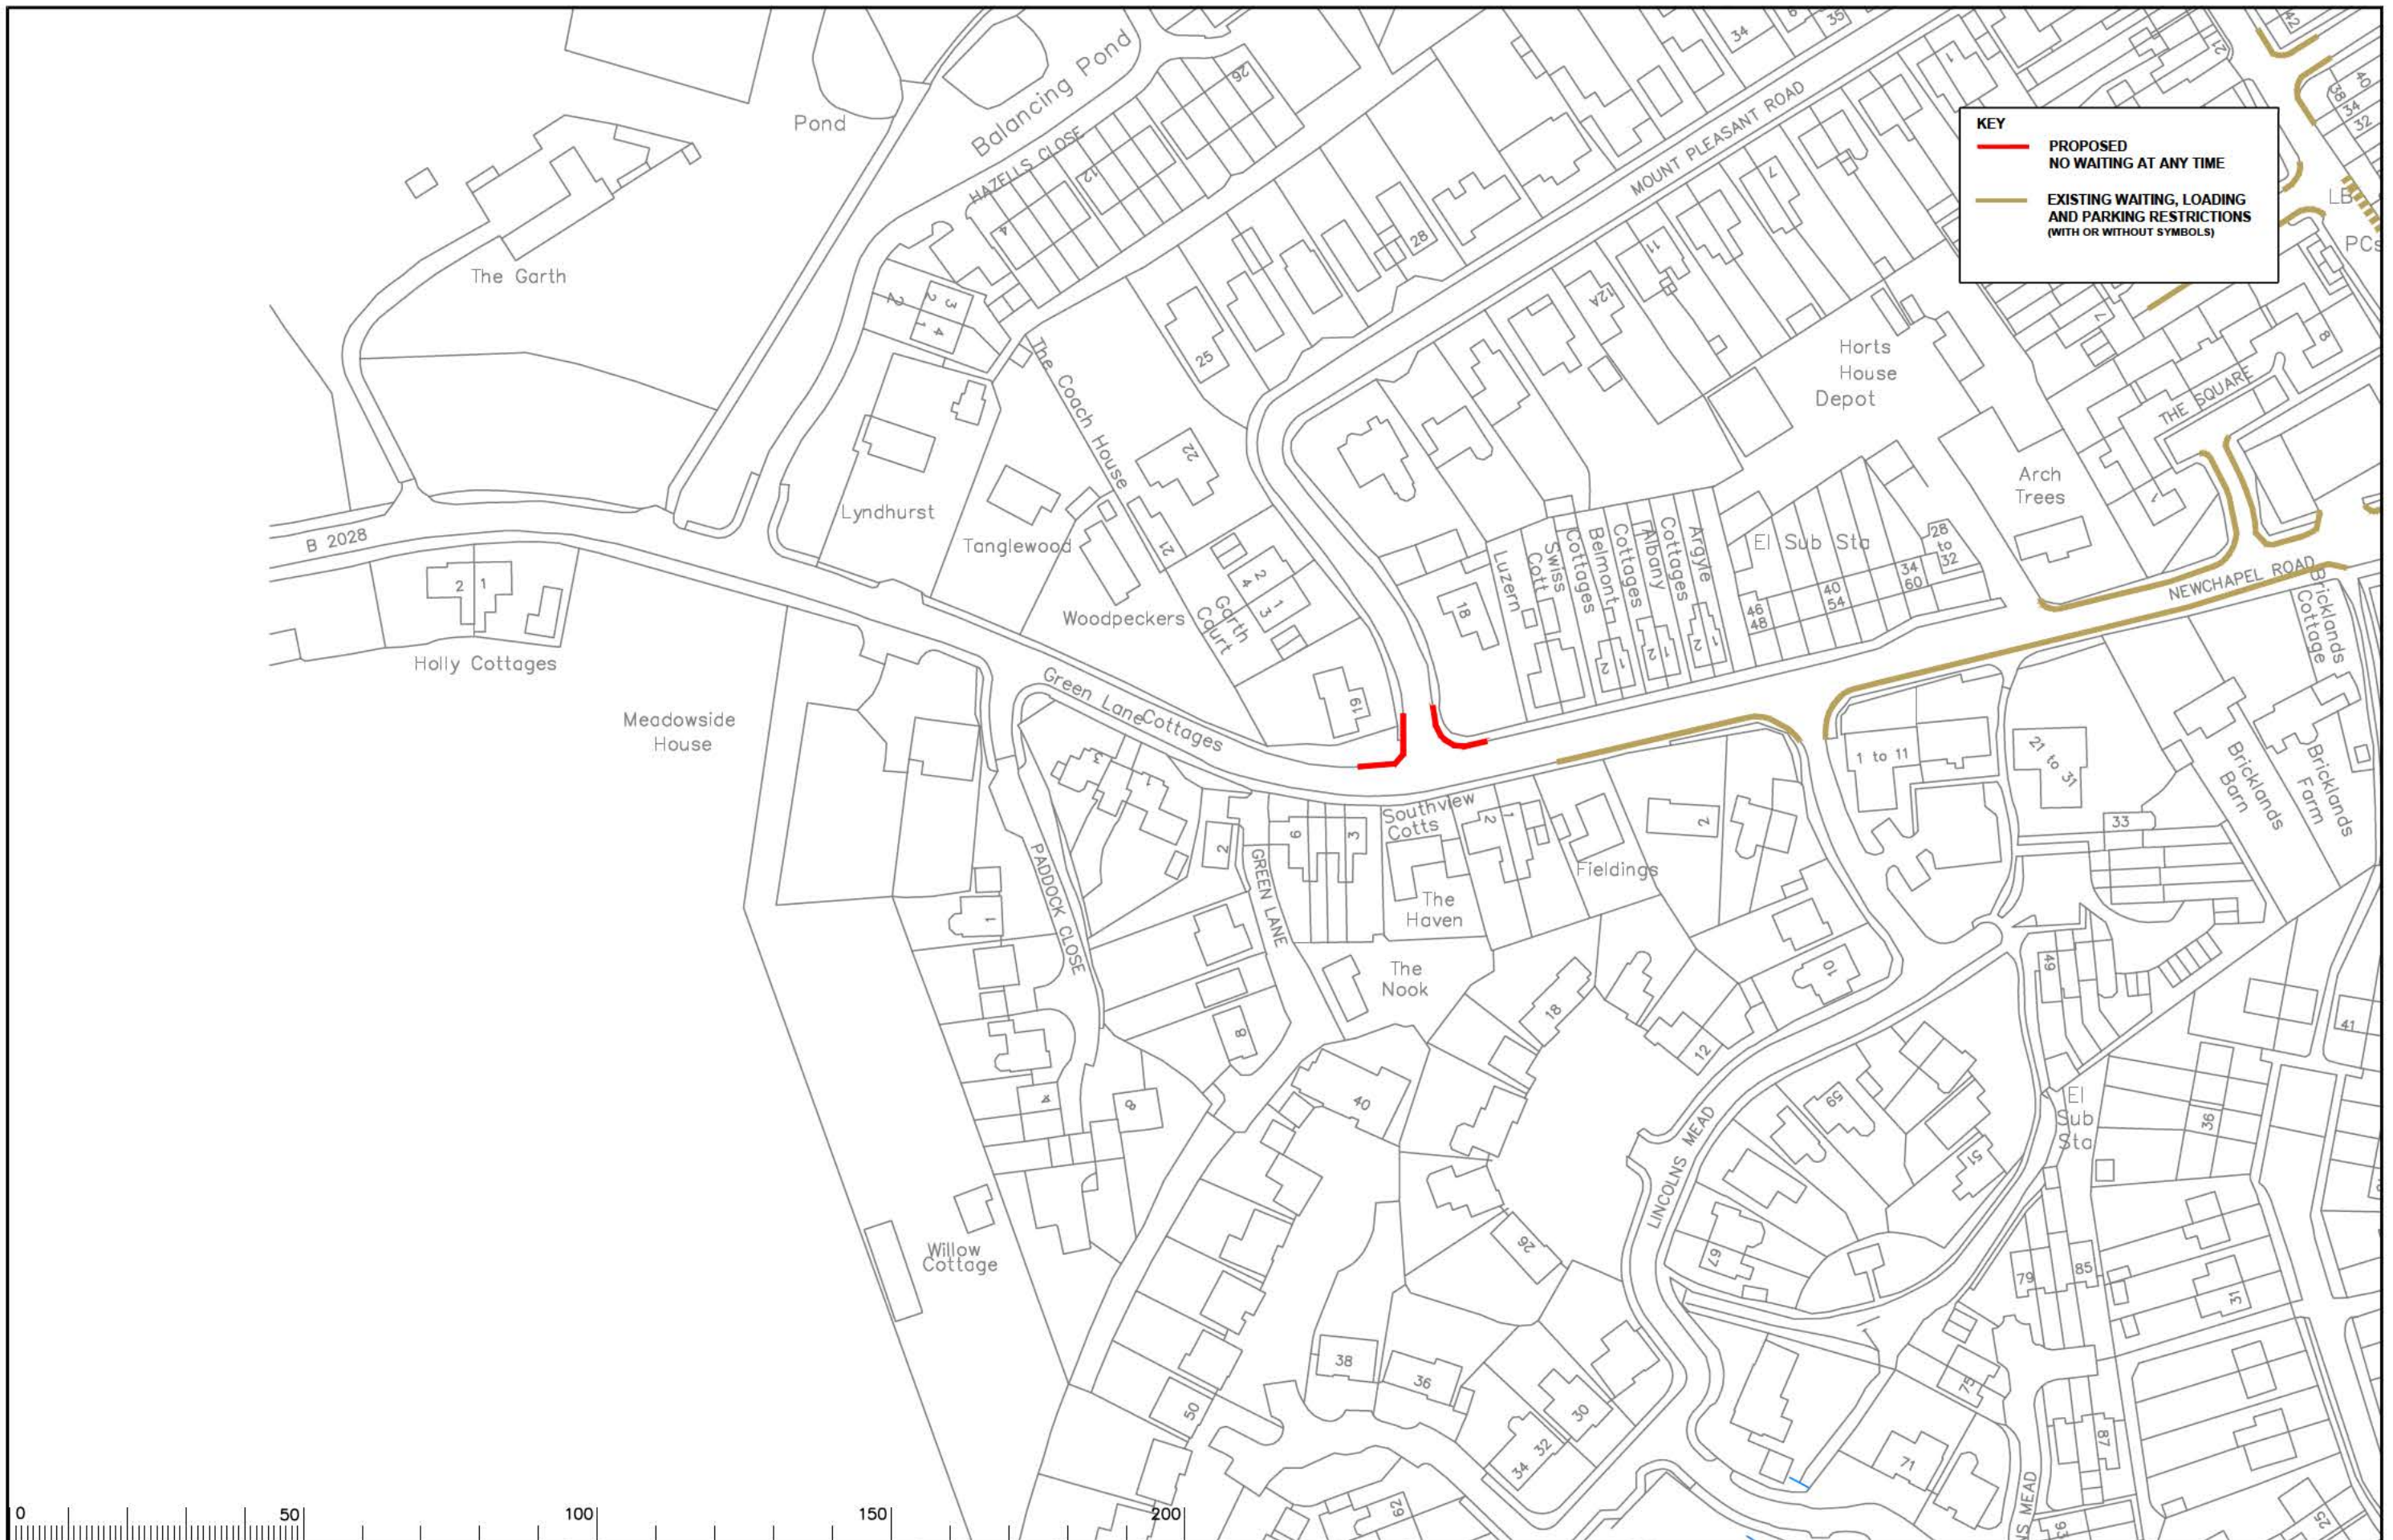

**KEY**

- PROPOSED NO WAITING AT ANY TIME
- EXISTING WAITING, LOADING AND PARKING RESTRICTIONS (WITH OR WITHOUT SYMBOLS)



Notes

Rev.	Description	Drwn	Sig.	Date	Chkd	Sig.	Date	Appr	Sig.	Date

North Point	Based upon the Ordnance Survey mapping with the permission of the Controller of Her Majesty's Stationery Office. © Crown copyright. Unauthorised reproduction infringes Crown copyright and may lead to prosecution or civil proceedings. Surrey County Council LA 078872 2003.
Drawn by	SDC SDC 09/05
Checked by	AC AC 09/05
Approved by	TPC TPC 09/05

Scale 1:1250

Project  
**TANDRIDGE DPE  
LINGFIELD**

Drawing  
**IMPLEMENTED TRAFFIC ORDERS**

SHEET OF

Project No.  
**3282 / TAN**

Contract Sheet No.  
**23152**

Rev.  
**-**

Classification  
**PROPOSED**





KEY	
	PROPOSED NO WAITING AT ANY TIME
	REVOKE EXISTING RESTRICTION
	EXISTING WAITING, LOADING AND PARKING RESTRICTIONS (WITH OR WITHOUT SYMBOLS)

Notes

Rev.	Description	Drwn	Sig.	Date	Chkd	Sig.	Date	Appr	Sig.	Date
A	SYMBOLS ADDED TO RESTRICTIONS	SDC	SDC	24.01.08	TPC	TPC	24.01.08	TPC	TPC	24.01.08
B	RESTRICTIONS ADDED / AMENDED	SDC	SDC	10.06.08	TPC	TPC	10.06.08	TPC	TPC	10.06.08
C	RESTRICTIONS ADDED, AND DISABLED & PARKING BAY	CAH	CAH	02.10	JP	JP	02.10	TPC	TPC	02.10
D	RESTRICTIONS AMENDED	CAH	CAH	01.12	AH	AH	01.12	RH	RH	01.12
E	RESTRICTIONS AMENDED	CAH	CAH	12.13	AH	AH	12.13	RH	RH	12.13
F	RESTRICTIONS AMENDED	CAH	CAH	02.16	RH	RH	02.16	RH	RH	02.16
G	RESTRICTIONS AMENDED	CAH	CAH	09.17	SC	SC	09.17	DC	DC	09.17
H	RESTRICTIONS AMENDED	CAH	CAH	11.18	RH	RH	11.18	DC	DC	11.18
I	RESTRICTIONS AMENDED	RB	RB	05.22	RH	RH	05.22	DC	DC	05.22

North Point  
 Based upon the Ordnance Survey mapping with permission of the Controller of Her Majesty's Stationary Office © Crown copyright. Unauthorised reproduction infringes Crown copyright and may lead to prosecution or civil proceedings. Surrey County Council LA 076078 2002

Project  
**TANDRIDGE DPE  
 FELBRIDGE**  
 Drawing  
**IMPLEMENTED TRAFFIC ORDERS**

 <b>SURREY COUNTY COUNCIL</b> <small>Head of Engineering        16, Mill Lane, Guildford, GU1 2JG</small>	Project No. <b>3282 / TAN</b>
	Contract Sheet No. <b>2368</b>
	Rev. <b>1</b>
Classification <b>PROPOSED</b>	