





Key:


- No waiting at any time
- Existing restrictions (May include symbols)



<table border="1" style="width: 100%; border-collapse: collapse;"> <thead> <tr> <th>Rev</th> <th>Description</th> <th>Drawn</th> <th>Sig.</th> <th>Date</th> <th>Check</th> <th>Sig.</th> <th>Date</th> <th>Appr.</th> <th>Sig.</th> <th>Date</th> </tr> </thead> <tbody> <tr><td> </td><td> </td><td> </td><td> </td><td> </td><td> </td><td> </td><td> </td><td> </td><td> </td><td> </td></tr> <tr><td> </td><td> </td><td> </td><td> </td><td> </td><td> </td><td> </td><td> </td><td> </td><td> </td><td> </td></tr> <tr><td> </td><td> </td><td> </td><td> </td><td> </td><td> </td><td> </td><td> </td><td> </td><td> </td><td> </td></tr> <tr><td> </td><td> </td><td> </td><td> </td><td> </td><td> </td><td> </td><td> </td><td> </td><td> </td><td> </td></tr> </tbody> </table>	Rev	Description	Drawn	Sig.	Date	Check	Sig.	Date	Appr.	Sig.	Date	<p>These plans are the property of the Surveyor General of the Province of Ontario and are not to be used for any other purpose without the written consent of the Surveyor General of the Province of Ontario.</p> <p>Drawn by: SOC Date: 05/23</p> <p>Checked by: RH Date: 05/23</p> <p>Approved by: OC Date: 05/23</p>	<p>Epsom and Ewell Parking Review Phase 15</p> <p>Proposed Waiting Restrictions Manor Green Road and Christ Church Mount</p>	<p>SURREY COUNTY</p> <p>Guidance Development Surrey Highway</p>	<p>Project No.:</p> <p>Contract No.:</p> <p>Drawing No. 26</p> <p>Revision:</p> <p>Classification: COMM</p>
Rev	Description	Drawn	Sig.	Date	Check	Sig.	Date	Appr.	Sig.	Date	

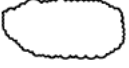
Key:

-  Revoke current restriction
-  No waiting Mon–Fri 9.30 – 11.30am
-  No waiting Mon–Fri 9.30am – 12.30pm
-  Existing restrictions (May include symbols)

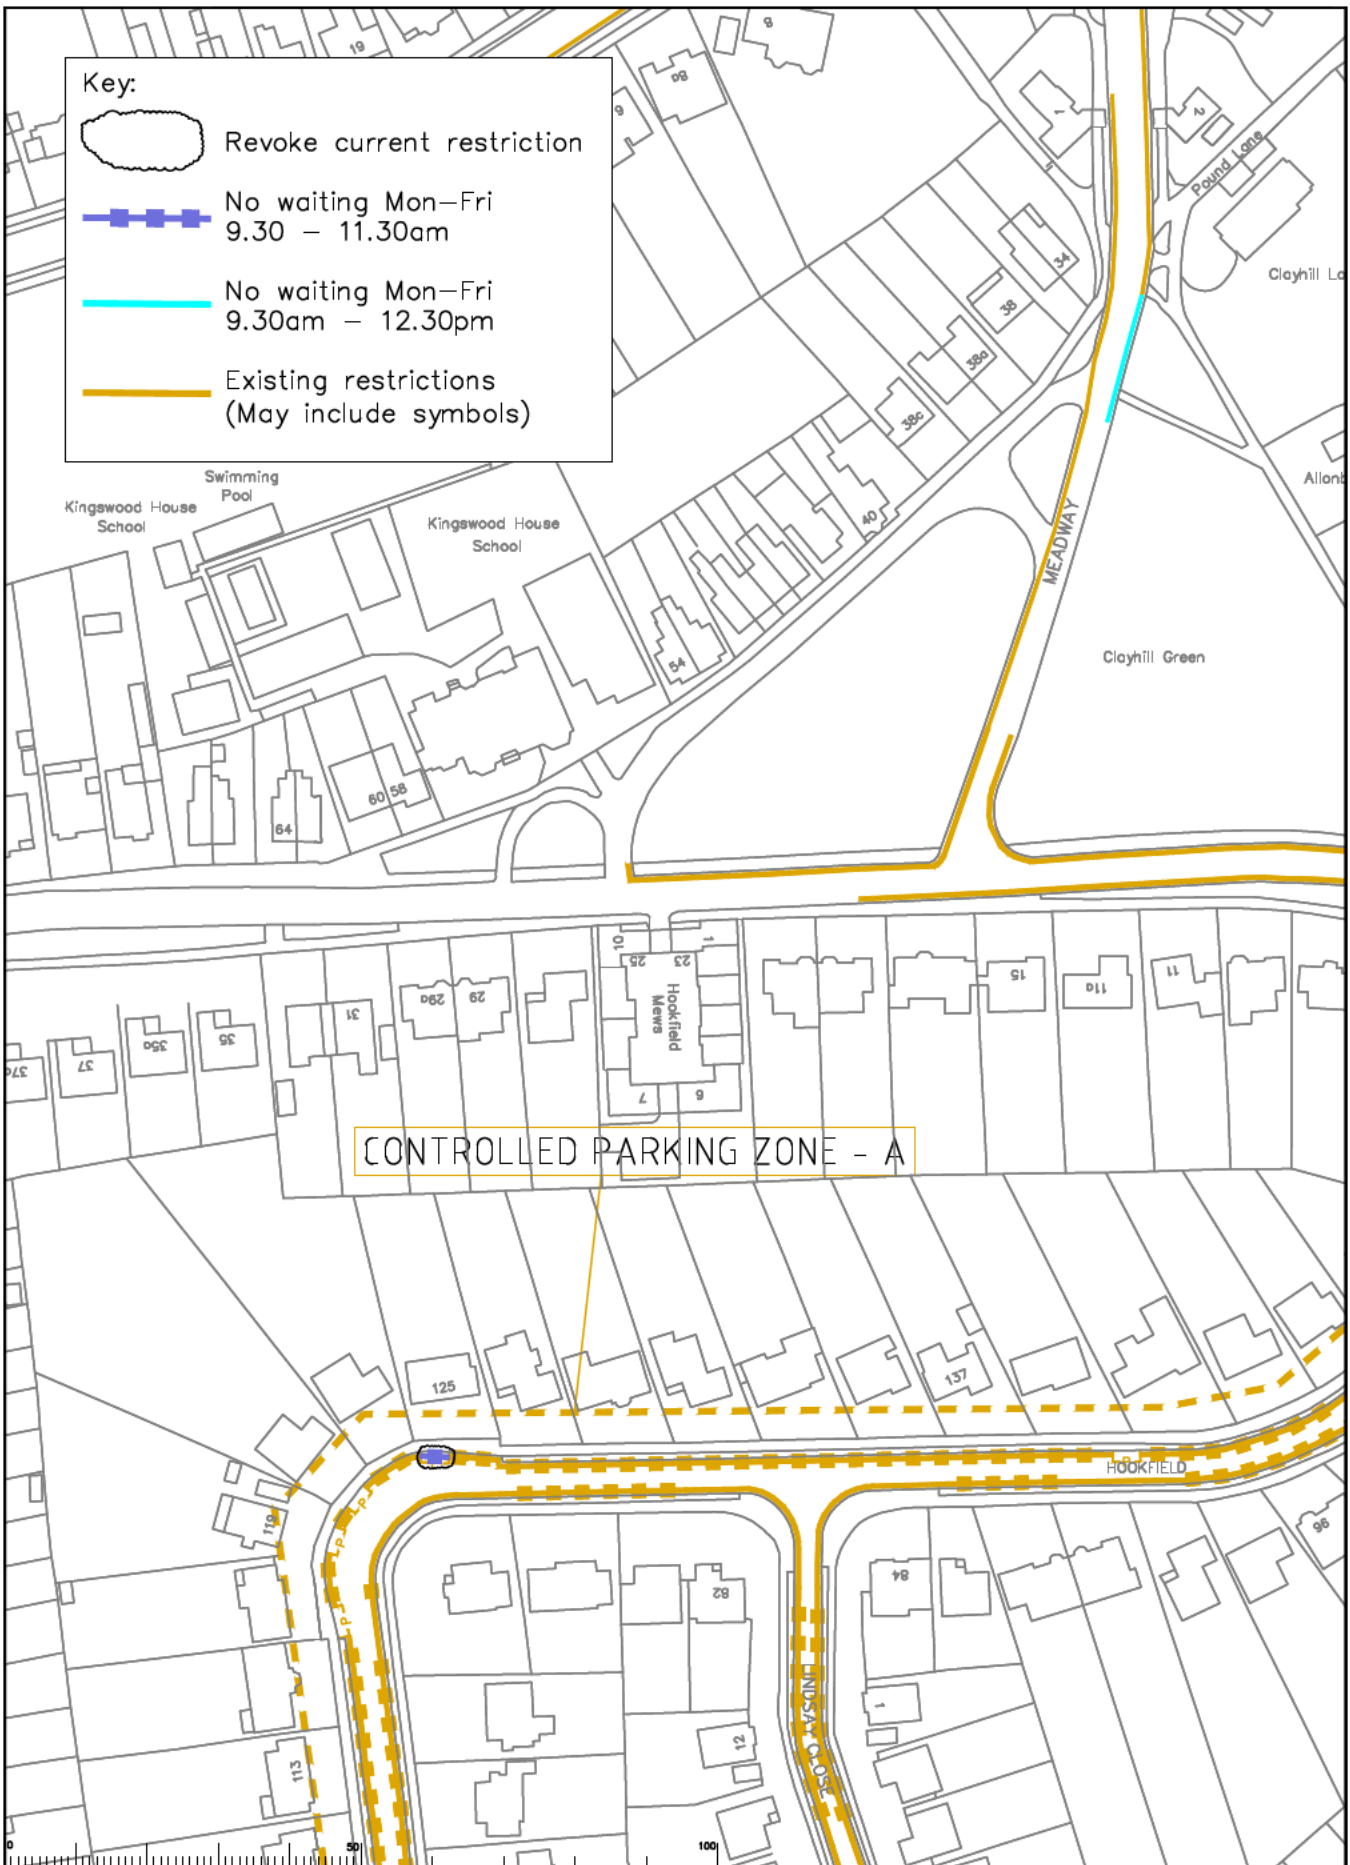

CONTROLLED PARKING ZONE - A


Rev	Description	Drawn	Sig.	Date	Chkd	Sig.	Date	Appr	Sig.	Date	North Point	Project	Contract	Drawn	Rev	Rev
												Epsom and Ewell Parking Review Phase 15	SURREY			
												Proposed Waiting Restrictions Hookfield and Meadway	SURREY			
													SURREY			
													Surrey Highways			

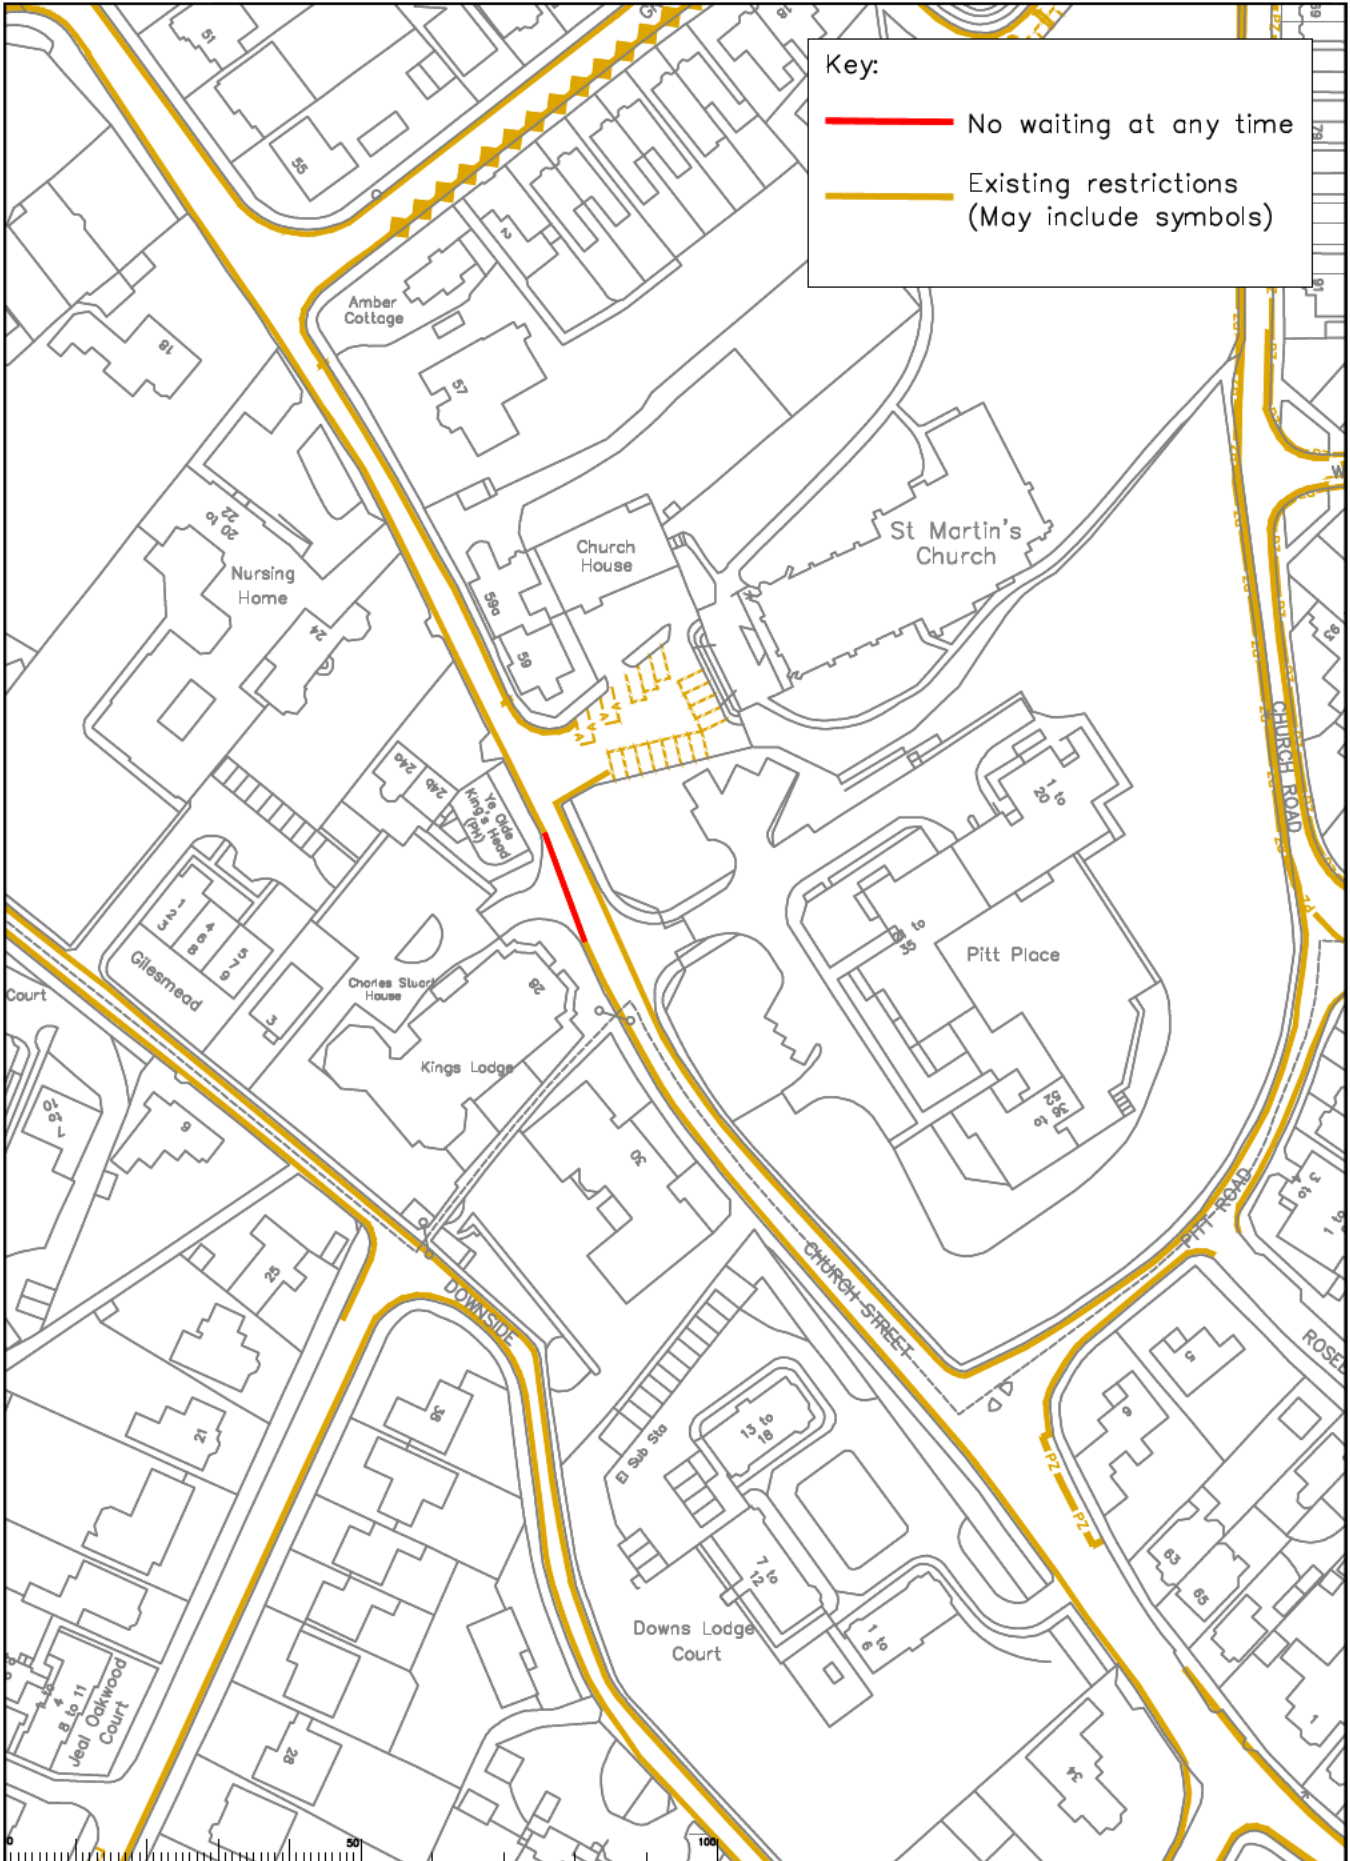

Key:

- No waiting at any time
- Existing restrictions (May include symbols)

<table border="1" style="width: 100%; border-collapse: collapse;"> <thead> <tr> <th>Rev</th> <th>Description</th> <th>Drawn</th> <th>Sig.</th> <th>Date</th> <th>Check</th> <th>Sig.</th> <th>Date</th> <th>Appr.</th> <th>Sig.</th> <th>Date</th> </tr> </thead> <tbody> <tr><td> </td><td> </td><td> </td><td> </td><td> </td><td> </td><td> </td><td> </td><td> </td><td> </td><td> </td></tr> <tr><td> </td><td> </td><td> </td><td> </td><td> </td><td> </td><td> </td><td> </td><td> </td><td> </td><td> </td></tr> <tr><td> </td><td> </td><td> </td><td> </td><td> </td><td> </td><td> </td><td> </td><td> </td><td> </td><td> </td></tr> <tr><td> </td><td> </td><td> </td><td> </td><td> </td><td> </td><td> </td><td> </td><td> </td><td> </td><td> </td></tr> </tbody> </table>	Rev	Description	Drawn	Sig.	Date	Check	Sig.	Date	Appr.	Sig.	Date	<p>Drawn by: SDK Date: 05/23</p> <p>Checked by: RH Date: 05/23</p> <p>Approved by: OC Date: 05/23</p>	<p>Epsom and Ewell Parking Review Phase 15</p> <p>Proposed Waiting Restrictions Church Street</p>	<p>SURREY County Council</p> <p>Project No. 28 Drawing No. 28 Revision Surrey Highways COMM</p>
Rev	Description	Drawn	Sig.	Date	Check	Sig.	Date	Appr.	Sig.	Date	

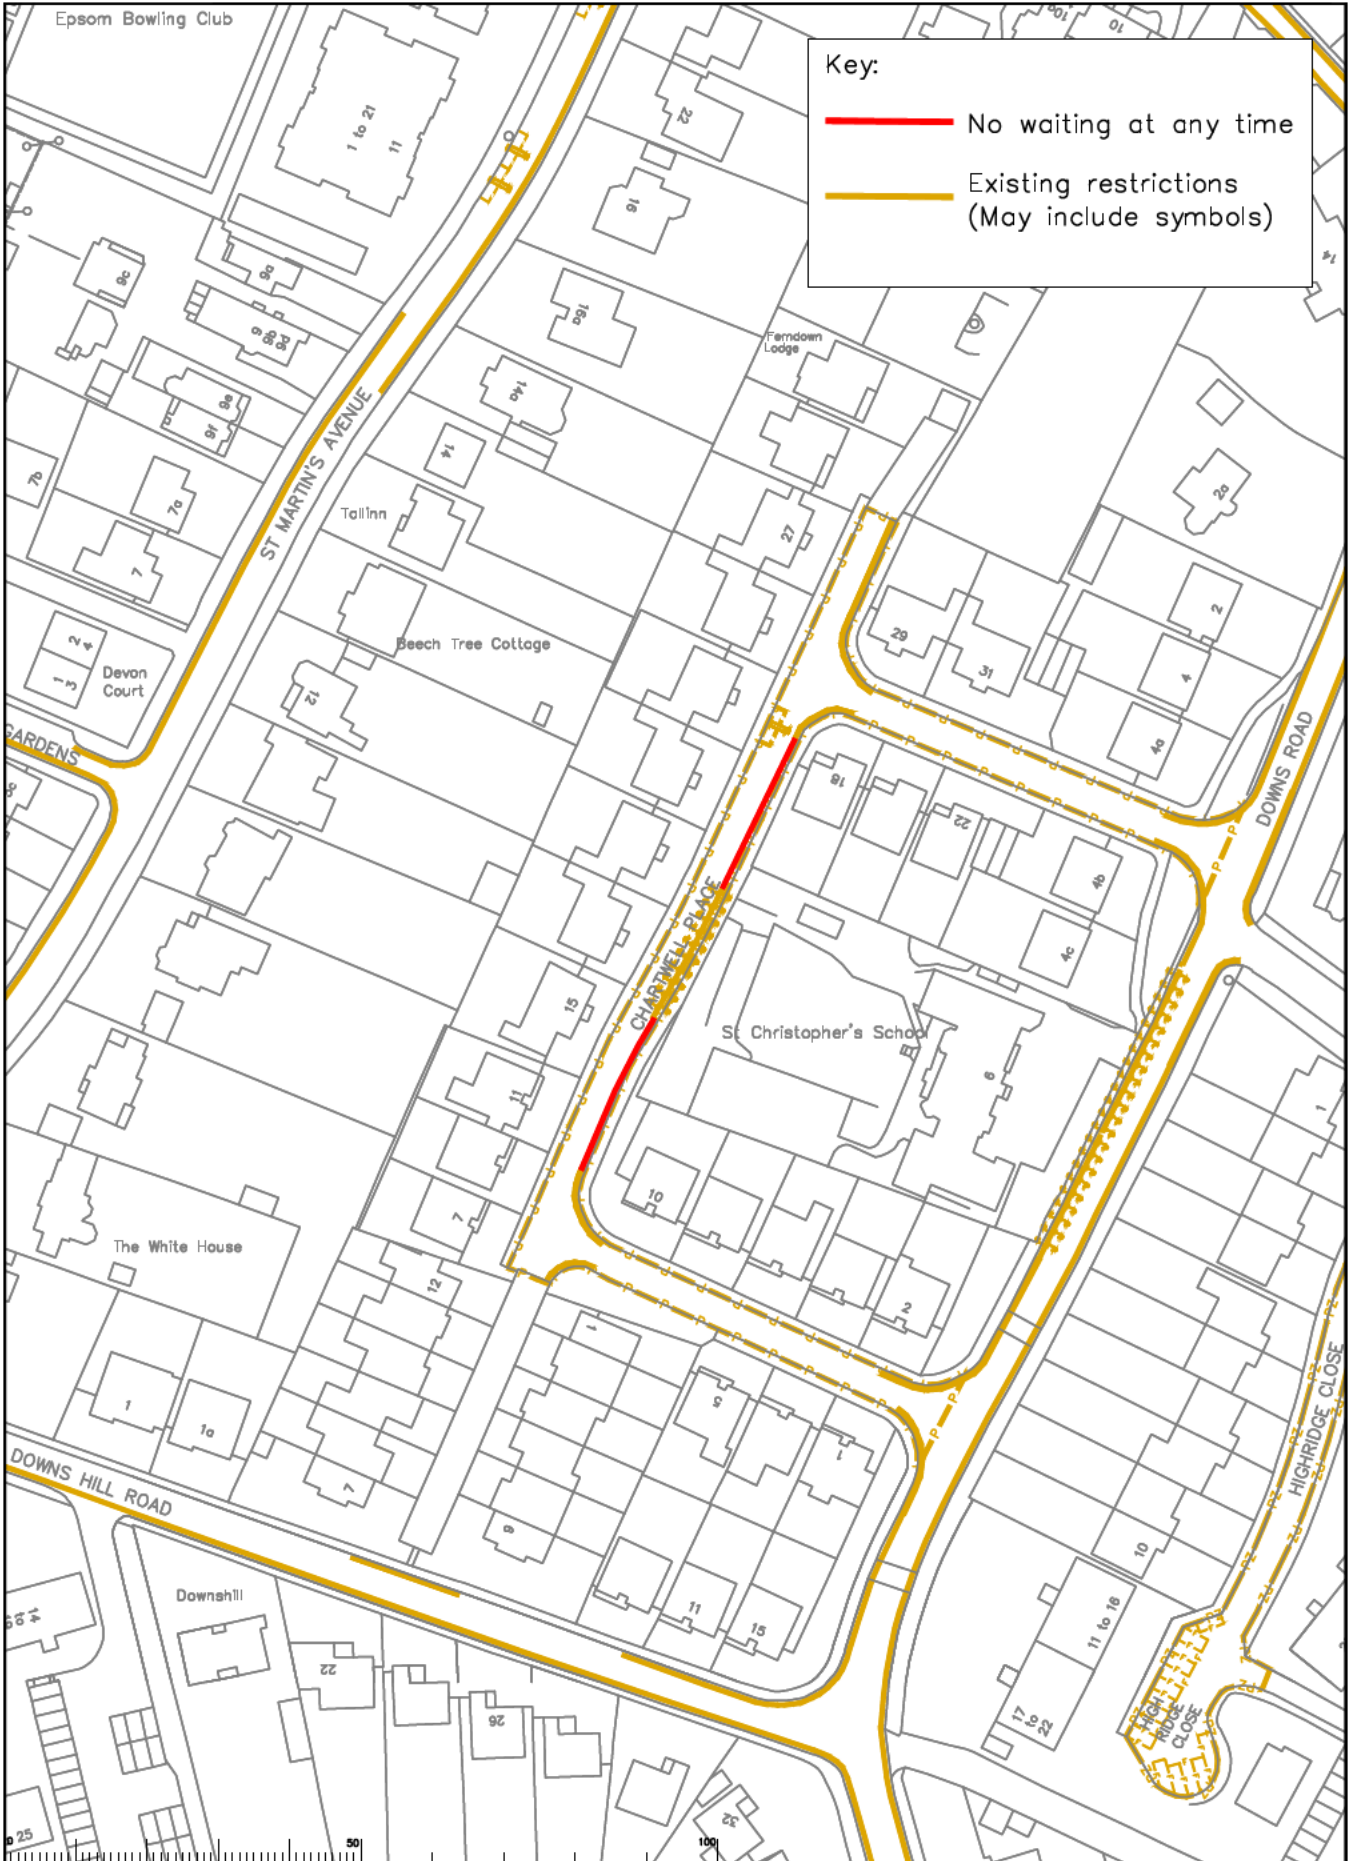


Key:

- No waiting at any time
- Existing restrictions (May include symbols)

<table border="1" style="width: 100%; border-collapse: collapse;"> <thead> <tr> <th>Rev</th> <th>Description</th> <th>Drawn</th> <th>Sig.</th> <th>Date</th> <th>Check</th> <th>Sig.</th> <th>Date</th> <th>Appr.</th> <th>Sig.</th> <th>Date</th> </tr> </thead> <tbody> <tr> <td> </td> <td> </td> <td> </td> <td> </td> <td> </td> <td> </td> <td> </td> <td> </td> <td> </td> <td> </td> <td> </td> </tr> </tbody> </table>	Rev	Description	Drawn	Sig.	Date	Check	Sig.	Date	Appr.	Sig.	Date													<p>These plans are the property of Surrey Highways and the permission of the Controller of the Highway is required for any use other than that for which they were prepared. No responsibility is accepted for any loss or damage arising from the use of these plans.</p> <p>Drawn by: SDC Date: 05/23</p> <p>Checked by: RH Date: 05/23</p> <p>Approved by: OC Date: 05/23</p>	<p>Epsom and Ewell Parking Review Phase 15</p> <p>Proposed Waiting Restrictions Chartwell Place</p>	<p>SURREY Highways</p>	<p>Project No. 29</p> <p>Revision No. 01</p> <p>Classification COMM</p>
Rev	Description	Drawn	Sig.	Date	Check	Sig.	Date	Appr.	Sig.	Date																	

Key:

- No waiting Mon–Fri 10–11am
- Existing restrictions (May include symbols)

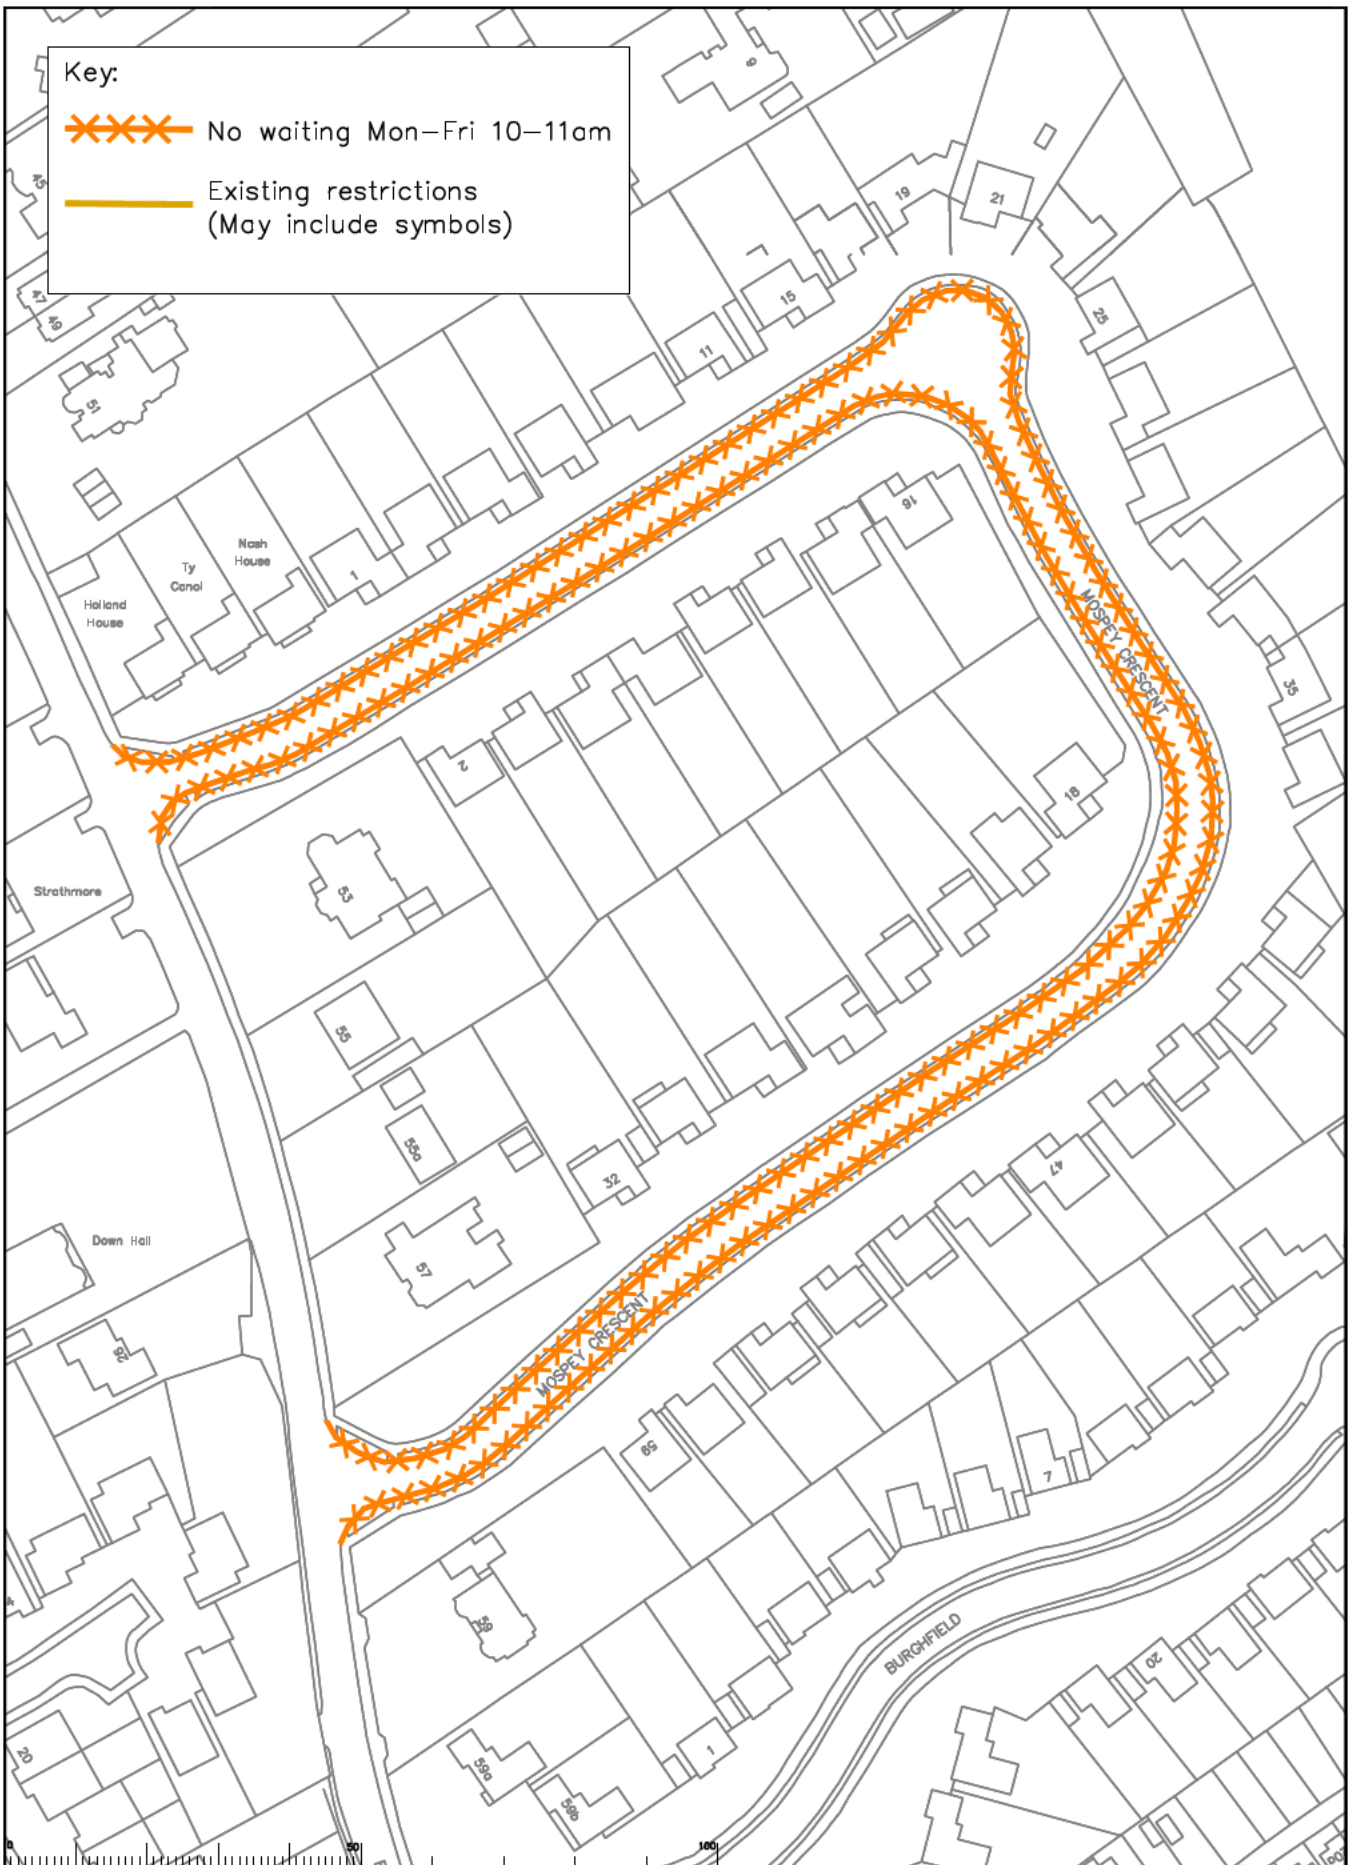

<table border="1"> <thead> <tr> <th>Rev</th> <th>Description</th> <th>Drawn</th> <th>Sig.</th> <th>Date</th> <th>Check</th> <th>Sig.</th> <th>Date</th> <th>Appr.</th> <th>Sig.</th> <th>Date</th> </tr> </thead> <tbody> <tr><td> </td><td> </td><td> </td><td> </td><td> </td><td> </td><td> </td><td> </td><td> </td><td> </td><td> </td></tr> <tr><td> </td><td> </td><td> </td><td> </td><td> </td><td> </td><td> </td><td> </td><td> </td><td> </td><td> </td></tr> <tr><td> </td><td> </td><td> </td><td> </td><td> </td><td> </td><td> </td><td> </td><td> </td><td> </td><td> </td></tr> <tr><td> </td><td> </td><td> </td><td> </td><td> </td><td> </td><td> </td><td> </td><td> </td><td> </td><td> </td></tr> <tr><td> </td><td> </td><td> </td><td> </td><td> </td><td> </td><td> </td><td> </td><td> </td><td> </td><td> </td></tr> <tr><td> </td><td> </td><td> </td><td> </td><td> </td><td> </td><td> </td><td> </td><td> </td><td> </td><td> </td></tr> <tr><td> </td><td> </td><td> </td><td> </td><td> </td><td> </td><td> </td><td> </td><td> </td><td> </td><td> </td></tr> <tr><td> </td><td> </td><td> </td><td> </td><td> </td><td> </td><td> </td><td> </td><td> </td><td> </td><td> </td></tr> <tr><td> </td><td> </td><td> </td><td> </td><td> </td><td> </td><td> </td><td> </td><td> </td><td> </td><td> </td></tr> <tr><td> </td><td> </td><td> </td><td> </td><td> </td><td> </td><td> </td><td> </td><td> </td><td> </td><td> </td></tr> </tbody> </table>										Rev	Description	Drawn	Sig.	Date	Check	Sig.	Date	Appr.	Sig.	Date	<p>Issue name: Epsom and Ewell Parking Review with the provisions of the Director of Highways of the Highway Act 1980. © Crown copyright. Unauthorised reproduction is prohibited. All rights reserved. For more information on this information, please contact the Ordnance Survey Data Centre, 100 Brook Hill Drive, Exton, Leicestershire LE19 762.</p>		<p>Epsom and Ewell Parking Review Phase 15</p> <p>Proposed Waiting Restrictions Mospsey Crescent</p>		<p>SURREY Surrey Highways</p>		<p>Project No. _____</p> <p>Contract No. _____</p> <p>Drawing No. 30</p> <p>Revision _____</p> <p>Classification COMM</p>	
Rev	Description	Drawn	Sig.	Date	Check	Sig.	Date	Appr.	Sig.	Date	
<p>Drawn by: SDK Date: 05/23 Checked by: RH Date: 05/23 Approved by: OC Date: 05/23</p>	