



KEY

 **PERMIT HOLDERS ONLY (Zone H) EVERYDAY 8.00am - 6.30pm**

 **EXISTING WAITING, LOADING AND PARKING RESTRICTIONS (WITH OR WITHOUT SYMBOLS)**




Notes

Rev.	Description	Drwn	Sig.	Date	Chkd	Sig.	Date	Appr	Sig.	Date

Drwn	Sig.	Date	Chkd	Sig.	Date	Appr	Sig.	Date
JR	JR	2023	RH	RH	2023	DC	DC	2023

North Point



Based upon the Ordnance Survey mapping with the permission of the Controller of Her Majesty's Stationery Office. © Crown copyright. Unauthorised reproduction infringes Crown copyright and may lead to prosecution or civil proceedings. Surrey County Council LA 078872 1000.

Drawn by: JR, Sig. JR, Date 2023
 Checked by originator: RH, Sig. RH, Date 2023
 Approved by: DC, Sig. DC, Date 2023

Project: **SPELTHORNE DPE**


Drawing: **Implemented Traffic Orders**

SHEET OF



SURREY COUNTY COUNCIL
Sustainable Development
100% of Transactions
100% of the City of Guilds

Project No. **3282/SPEL**
 Contract Sheet No. **2023-1**
 Classification **ADVERTISED**

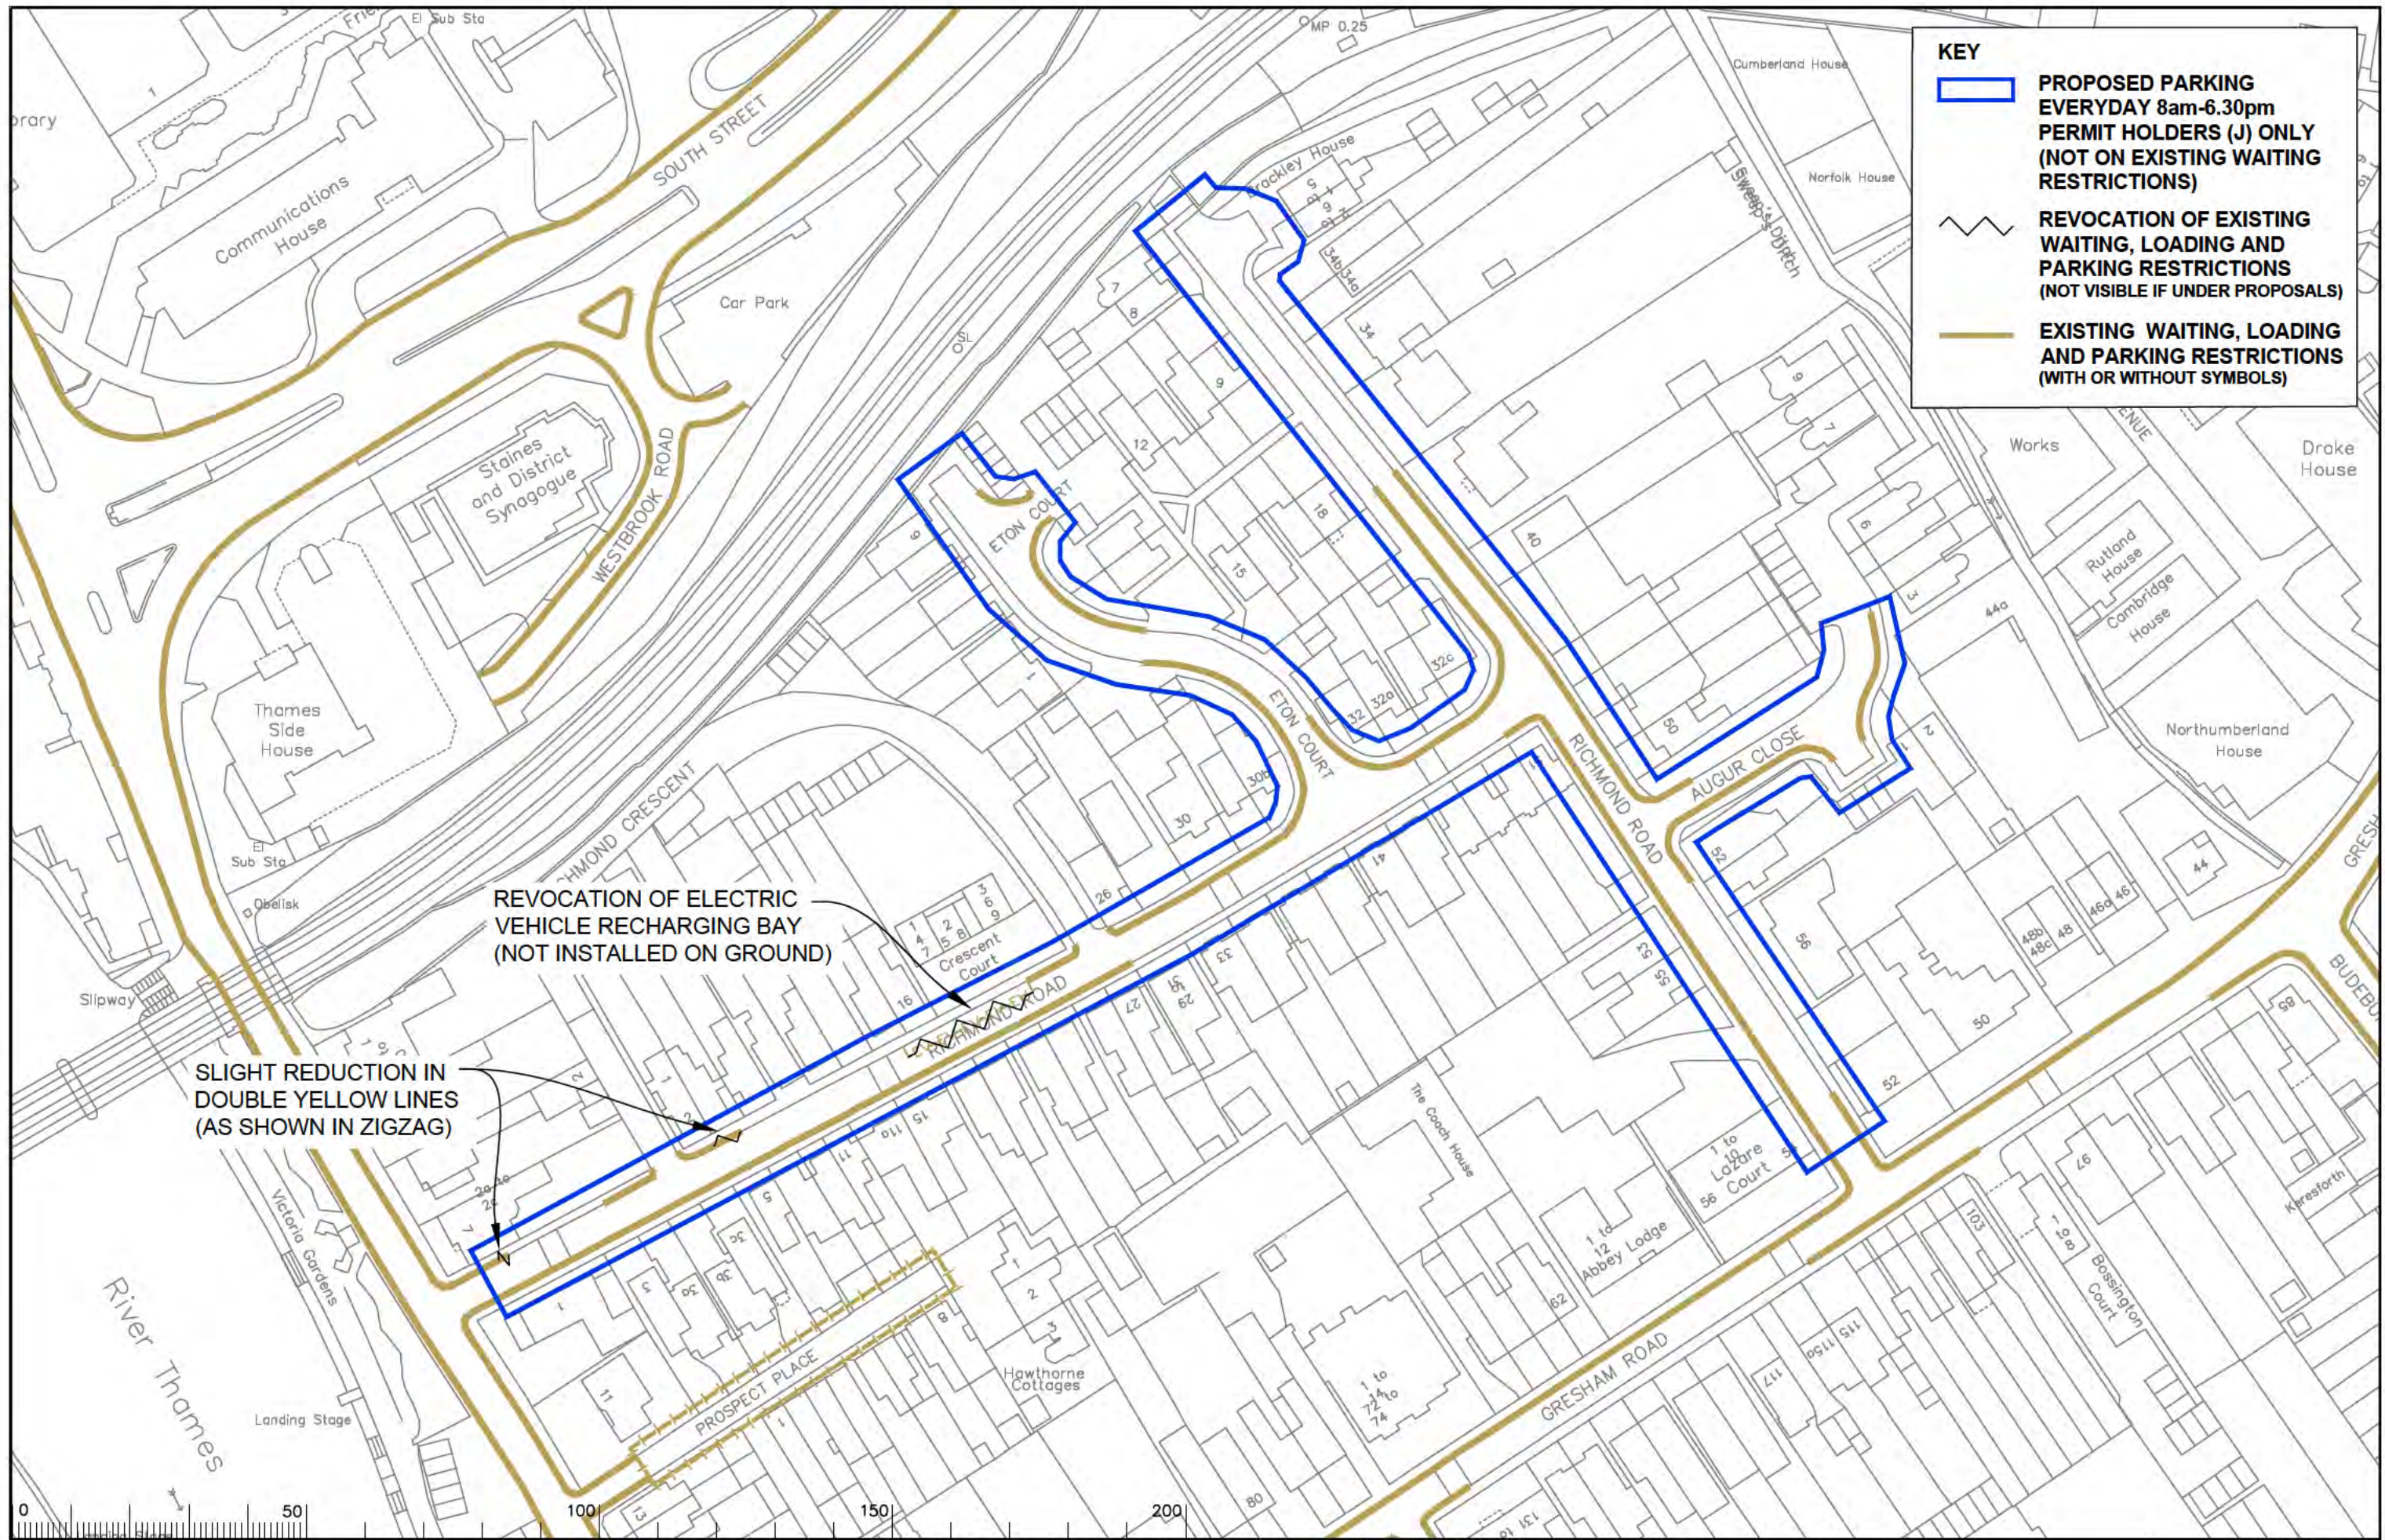

KEY

- PROPOSED PARKING EVERYDAY 8am-6.30pm PERMIT HOLDERS (J) ONLY (NOT ON EXISTING WAITING RESTRICTIONS)**
- REVOCAION OF EXISTING WAITING, LOADING AND PARKING RESTRICTIONS (NOT VISIBLE IF UNDER PROPOSALS)**
- EXISTING WAITING, LOADING AND PARKING RESTRICTIONS (WITH OR WITHOUT SYMBOLS)**

REVOCAION OF ELECTRIC VEHICLE RECHARGING BAY (NOT INSTALLED ON GROUND)

SLIGHT REDUCTION IN DOUBLE YELLOW LINES (AS SHOWN IN ZIGZAG)

Notes

Rev.	Description	Drwn	Sig.	Date	Chkd	Sig.	Date	Appr	Sig.	Date

Rev.	Description	Drwn	Sig.	Date	Chkd	Sig.	Date	Appr	Sig.	Date

North Point

Based upon the Ordnance Survey mapping with the permission of the Controller of Her Majesty's Stationery Office. © Crown copyright. Unauthorised reproduction infringes Crown copyright and may lead to prosecution or civil proceedings. Surrey County Council LA 078872 1996.

Drawn by	JR	Sig.	JR	Date	2023
Checked by	RH	Sig.	RH	Date	2023
Approved by	DC	Sig.	DC	Date	2023


Project: **SPELTHORNE DPE**

Drawing: **Implemented Traffic Orders**

SURREY COUNTY COUNCIL
Sustainable Development

Project No.	3282/SPEL
Contract Sheet No.	
Drawing No.	2023-2
Rev.	
Classification	ADVERTISED

SHEET 07

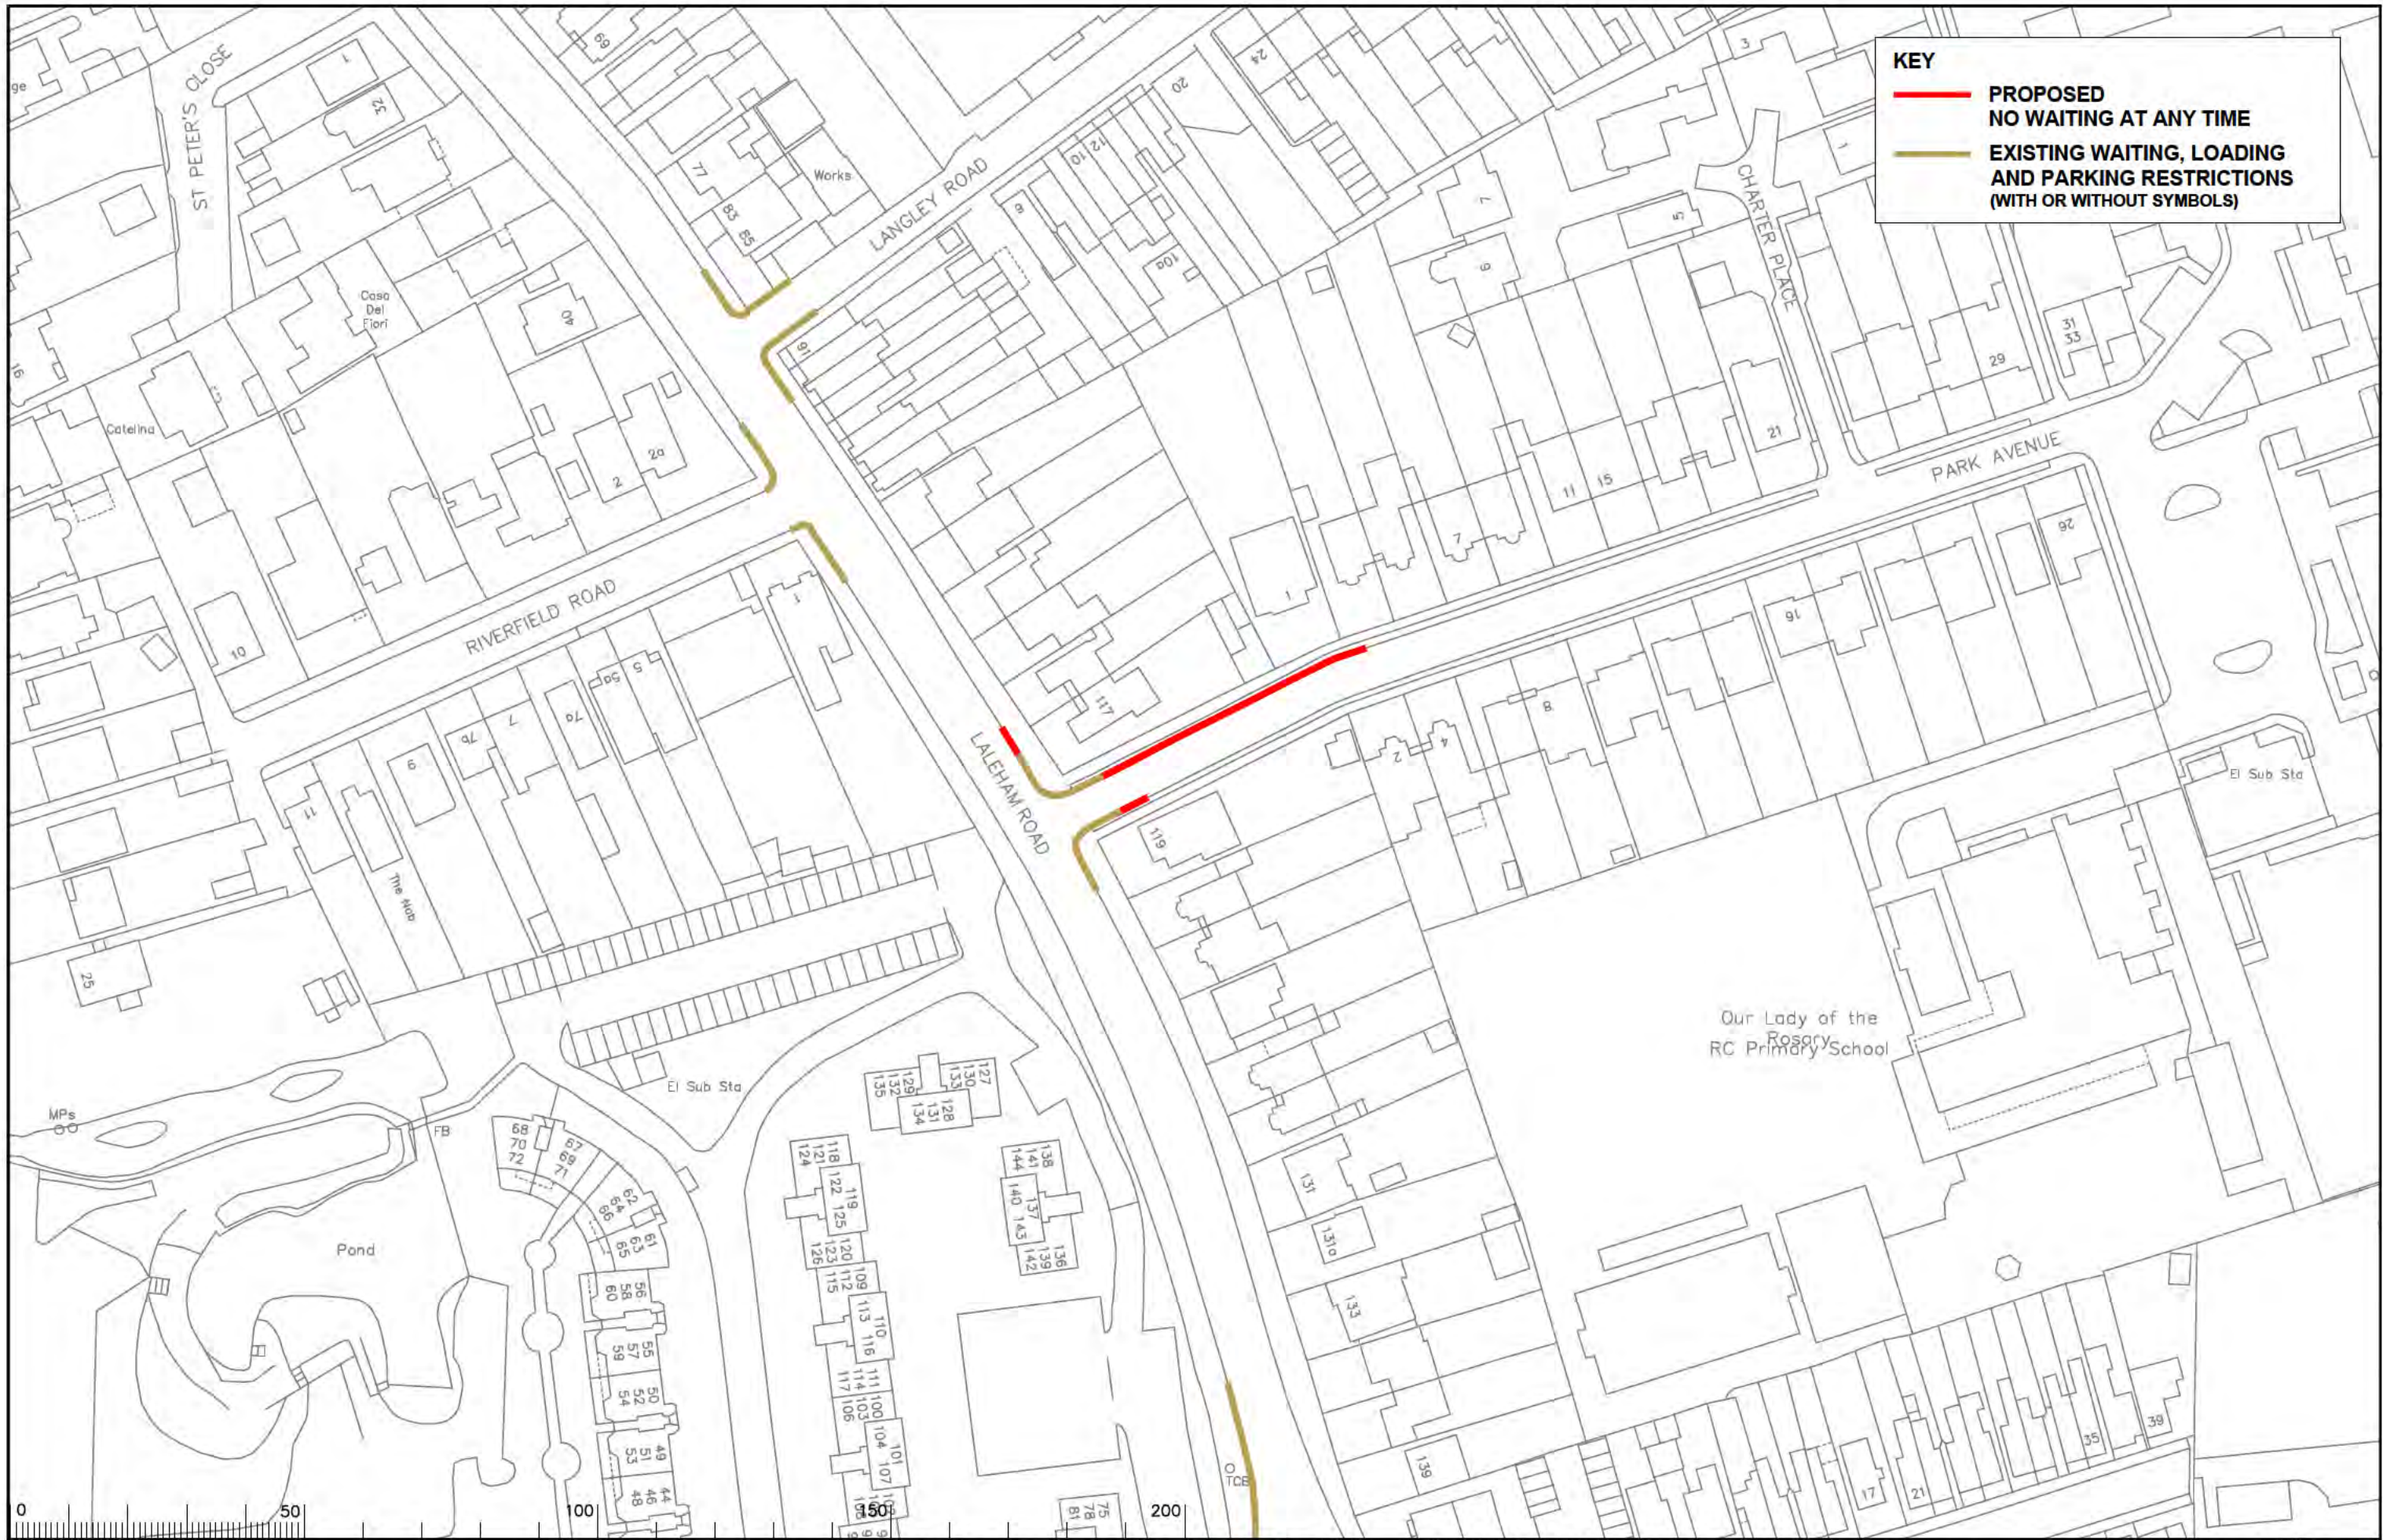

KEY

- PROPOSED NO WAITING AT ANY TIME
- EXISTING WAITING, LOADING AND PARKING RESTRICTIONS (WITH OR WITHOUT SYMBOLS)



Notes

Rev.	Description	Drwn	Sig.	Date	Chkd	Sig.	Date	Appr	Sig.	Date

Drwn	Sig.	Date	Chkd	Sig.	Date	Appr	Sig.	Date

North Point

Based upon the Ordnance Survey mapping with the permission of the Controller of Her Majesty's Stationery Office. © Crown copyright. Unauthorised reproduction infringes Crown copyright and may lead to prosecution or civil proceedings. Surrey County Council LA 028872 1996.

Drawn by	JR	Sig.	JR	Date	2023
Checked by	RH	Sig.	RH	Date	2023
Approved by	DC	Sig.	DC	Date	2023


Project: SPELTHORNE DPE

Drawing: Implemented Traffic Orders

SHEET 05

SURREY COUNTY COUNCIL
Sustainable Development

Project No. 3282/SPEL
Contract Sheet No. 2023-3
Drawing No. 2023-3
Classification: ADVERTISED

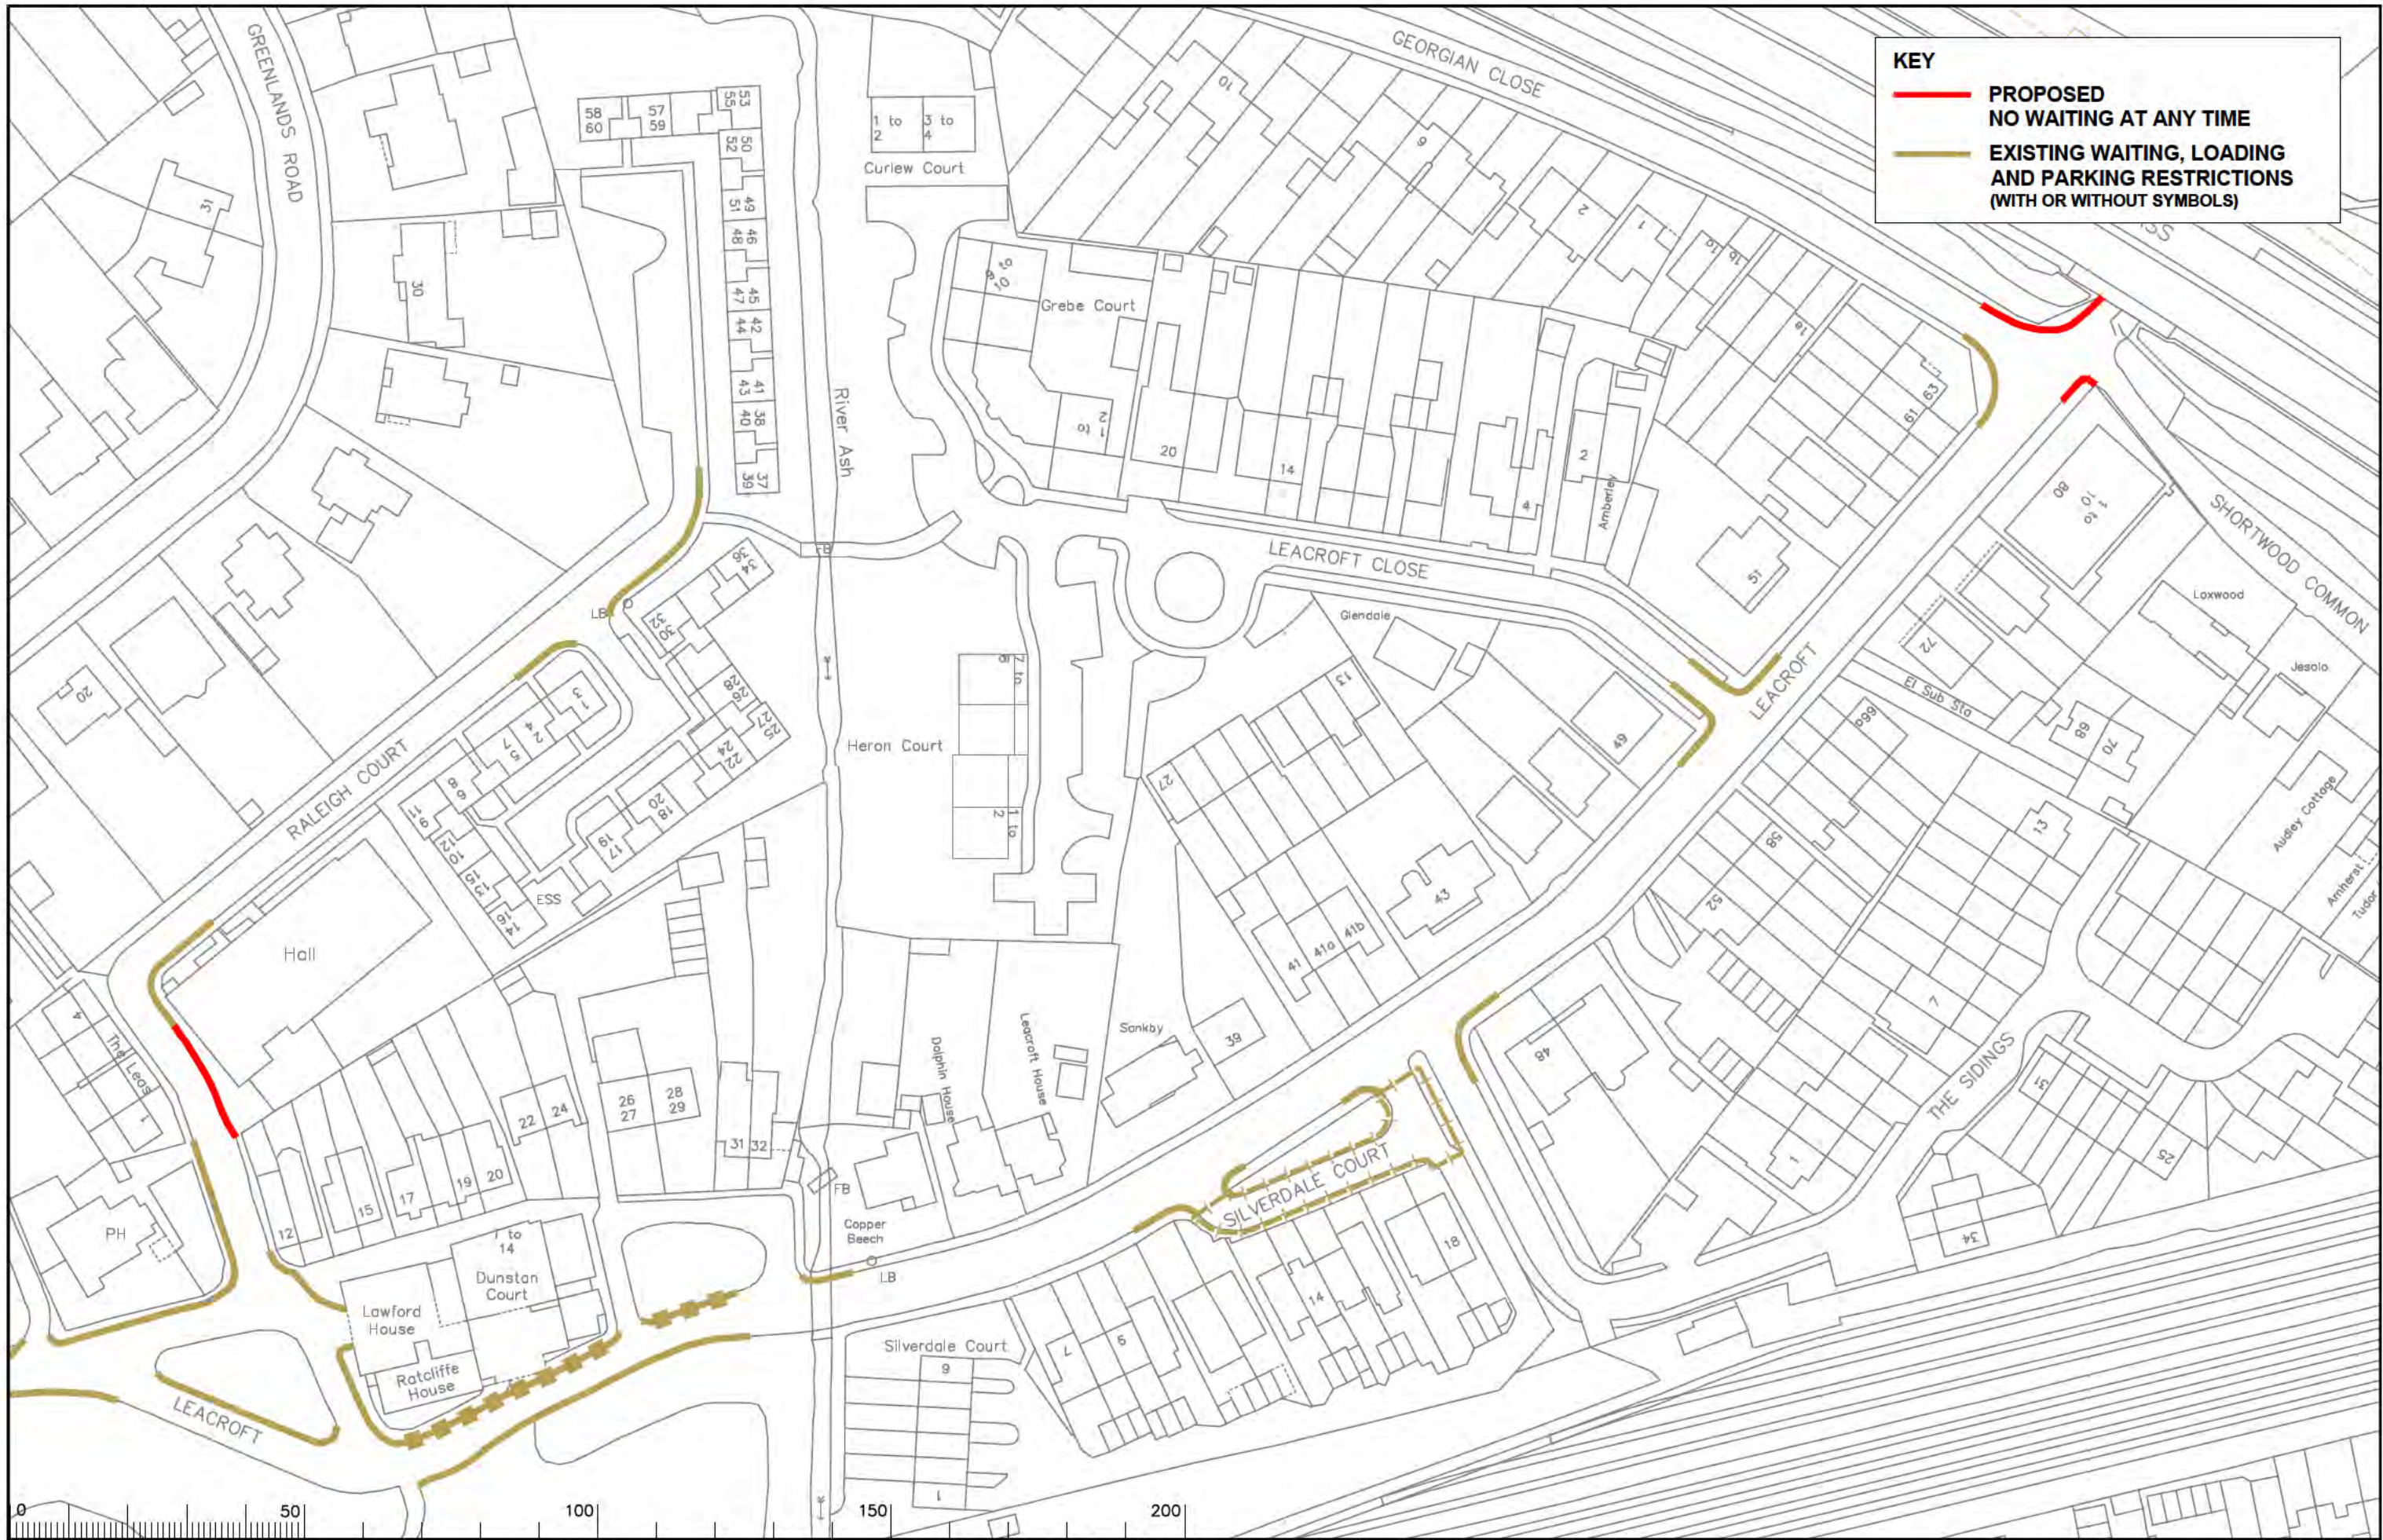

KEY

- PROPOSED NO WAITING AT ANY TIME
- EXISTING WAITING, LOADING AND PARKING RESTRICTIONS (WITH OR WITHOUT SYMBOLS)



Notes

Rev.	Description	Drwn	Sig.	Date	Chkd	Sig.	Date	Appr	Sig.	Date

Drwn	Sig.	Date	Chkd	Sig.	Date	Appr	Sig.	Date

North Point

Based upon the Ordnance Survey mapping with the permission of the Controller of Her Majesty's Stationery Office. © Crown copyright. Unauthorised reproduction infringes Crown copyright and may lead to prosecution or civil proceedings. Surrey County Council LA 078872 1996.

Drawn by: JR, Sig. JR, Date 2023
 Checked by: RH, Sig. RH, Date 2023
 Approved by: DC, Sig. DC, Date 2023


Project: SPELTHORNE DPE

Drawing: Implemented Traffic Orders

SHEET 01

SURREY COUNTY COUNCIL
Sustainable Development

Project No. 3282/SPEL
 Contract Sheet No. 2023-4
 Drawing No. 2023-4
 Classification: ADVERTISED

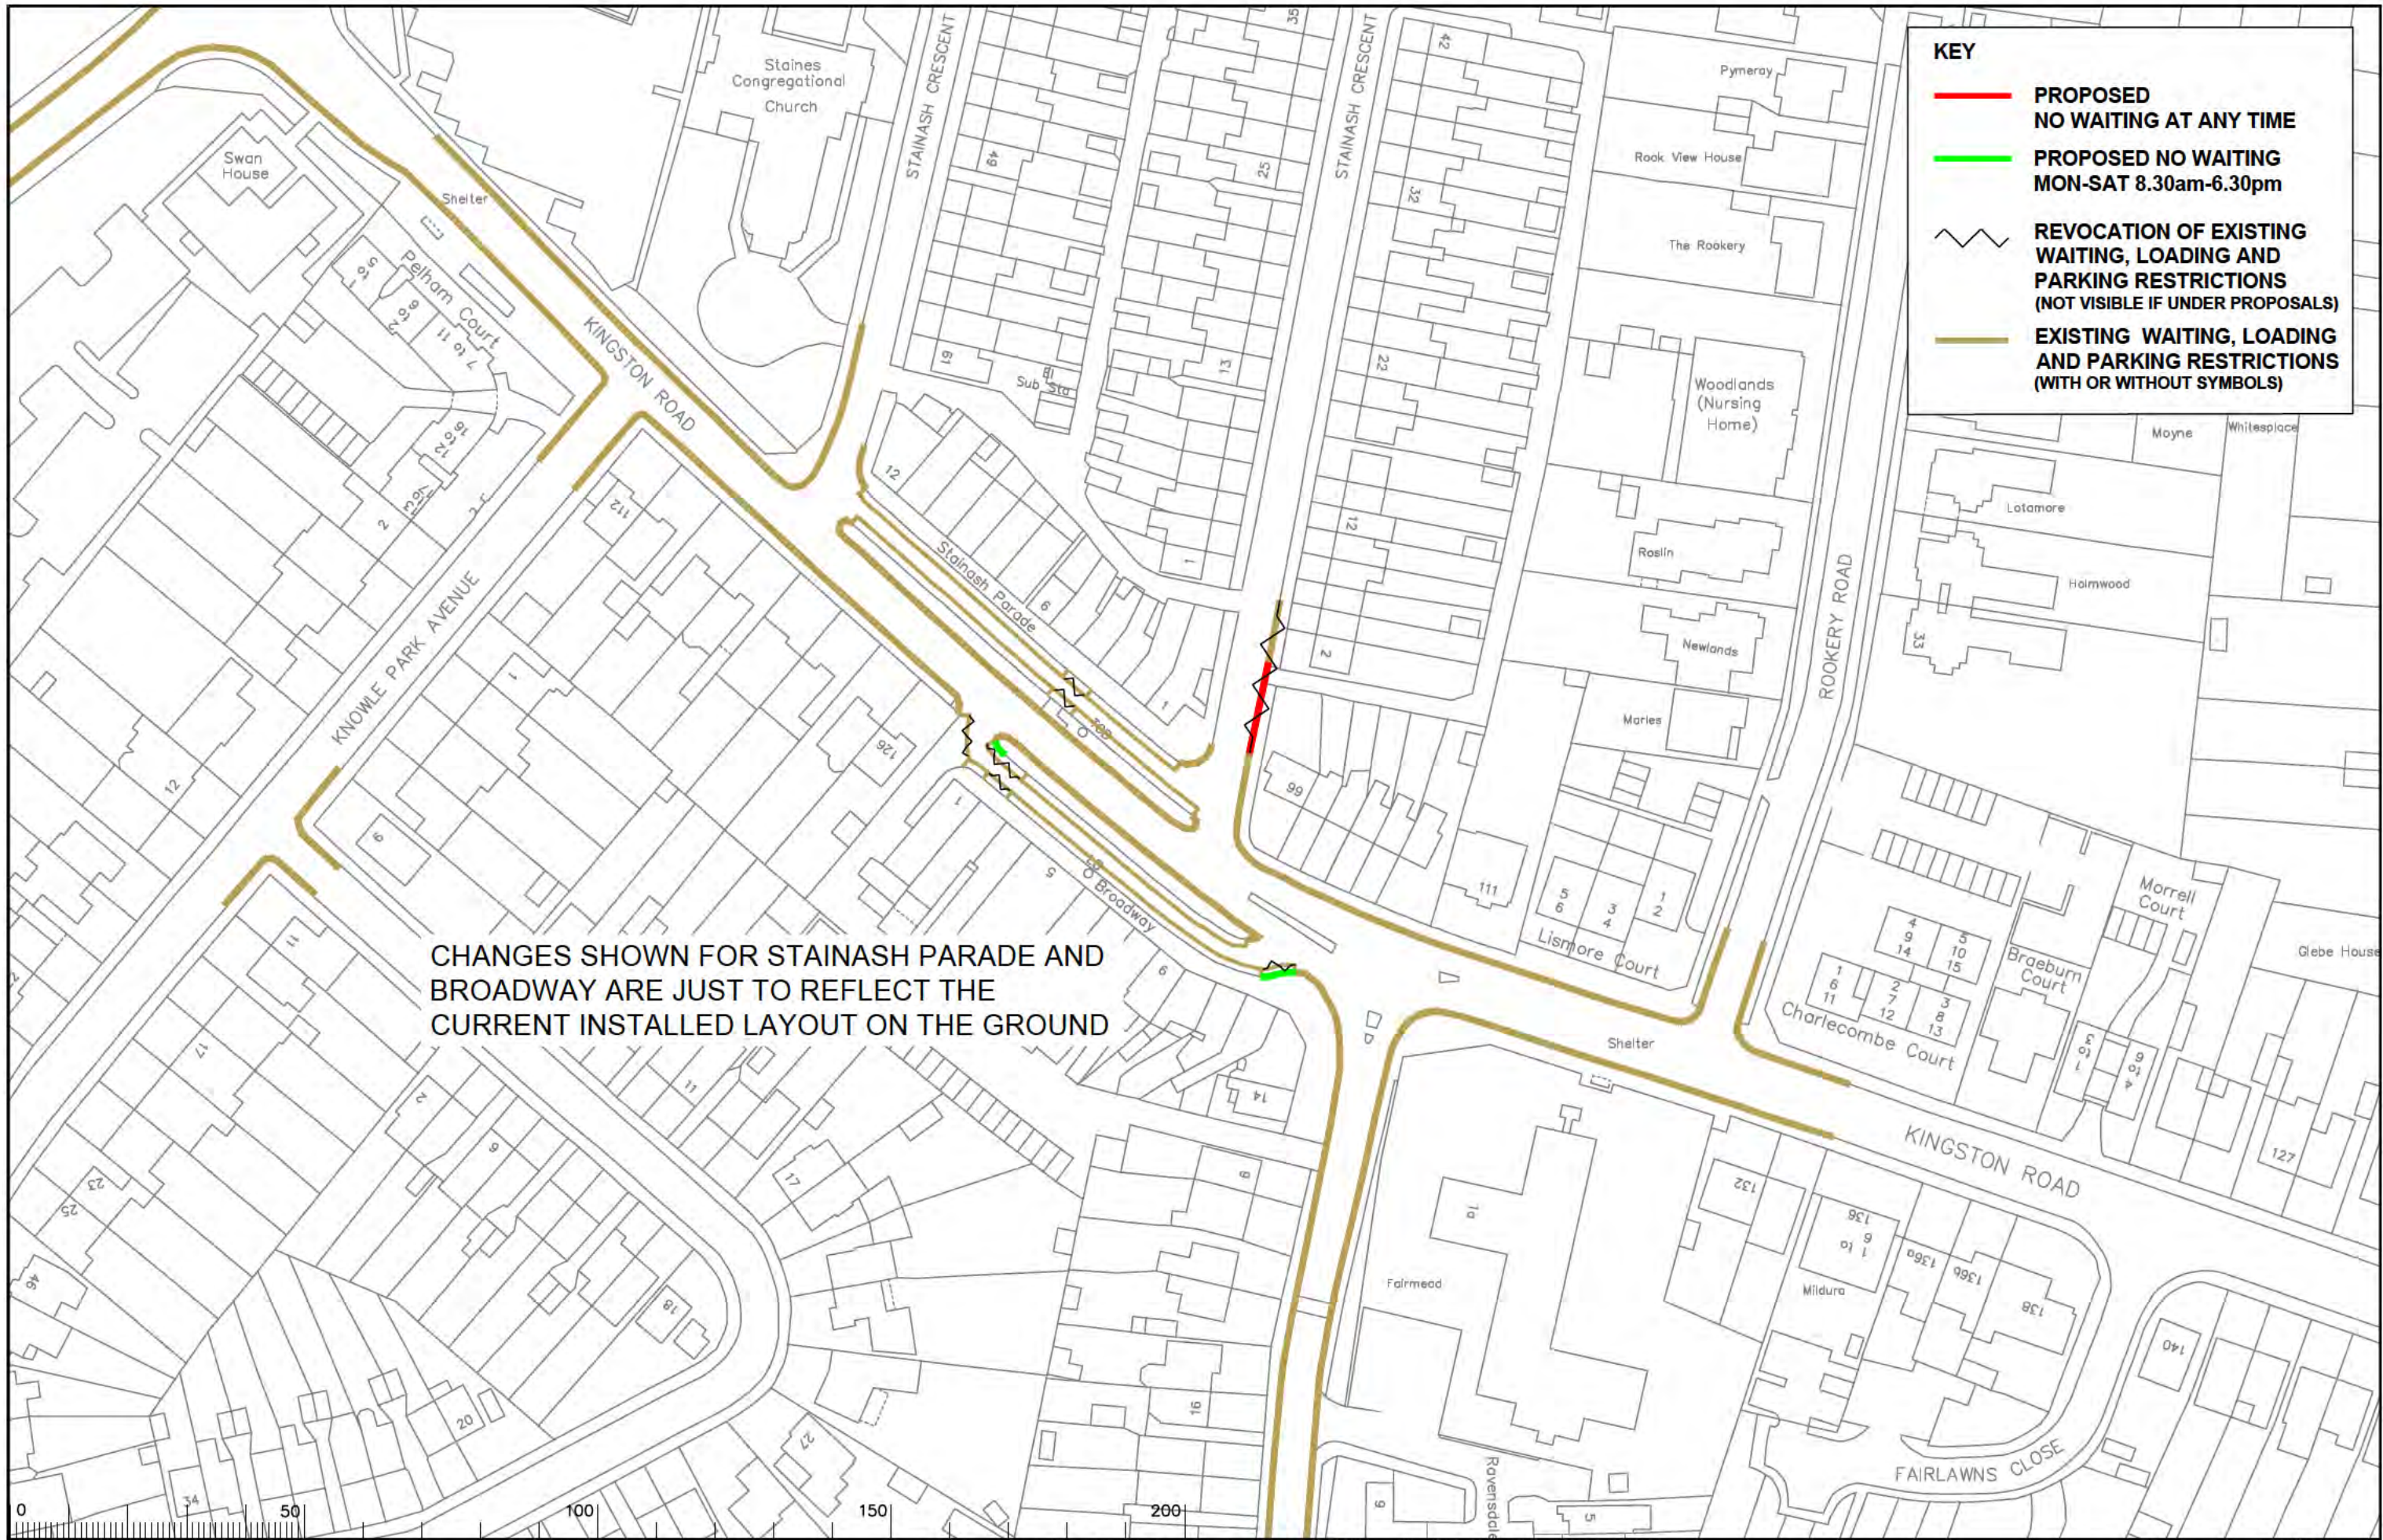

CHANGES SHOWN FOR STAINASH PARADE AND BROADWAY ARE JUST TO REFLECT THE CURRENT INSTALLED LAYOUT ON THE GROUND

KEY

- PROPOSED NO WAITING AT ANY TIME
- PROPOSED NO WAITING MON-SAT 8.30am-6.30pm
- ⚡ REVOCATION OF EXISTING WAITING, LOADING AND PARKING RESTRICTIONS (NOT VISIBLE IF UNDER PROPOSALS)
- EXISTING WAITING, LOADING AND PARKING RESTRICTIONS (WITH OR WITHOUT SYMBOLS)

Notes

Rev.	Description	Drwn	Sig.	Date	Chkd	Sig.	Date	Appr	Sig.	Date

Drwn	Sig.	Date	Chkd	Sig.	Date	Appr	Sig.	Date
JR	JR	2023	RH	RH	2023	DC	DC	2023

North Point

Based upon the Ordnance Survey mapping with the permission of the Controller of Her Majesty's Stationery Office. © Crown copyright. Unauthorised reproduction infringes Crown copyright and may lead to prosecution or civil proceedings. Surrey County Council LA 078872 1996.

Project: **SPELTHORNE DPE**

Drawing: **Implemented Traffic Orders**

Scale: 1:1000

Project No. **3282/SPEL**

Contract Sheet No. **2023-5**

Rev. **1**

Classification: **ADVERTISED**

SHEET 07