


KEY

- PROPOSED NO WAITING AT ANY TIME
- REVOCATION OF EXISTING WAITING, LOADING AND PARKING RESTRICTIONS (NOT VISIBLE IF UNDER PROPOSALS)
- EXISTING WAITING, LOADING AND PARKING RESTRICTIONS (WITH OR WITHOUT SYMBOLS)



Notes

Rev.	Description	Drwn	Sig.	Date	Chkd	Sig.	Date	Appr	Sig.	Date
A	RESTRICTIONS AMENDED	CAH	CAH	06.19	JAR	JAR	06.19	DC	DC	06.19

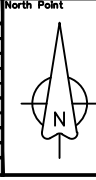

Based upon the Ordnance Survey mapping with the permission of the Controller of Her Majesty's Stationery Office © Crown copyright. Unauthorised reproduction infringes Crown copyright and may lead to prosecution or civil proceedings. Surrey County Council LA 076872 1996.

Drawn by CAH Sig. CAH Date 10.17
 Checked by RH Sig. RH Date 10.17
 Approved by DC Sig. DC Date 10.17

SURREY HEATH DPE RURAL AREA

MYTCHETT WAITING RESTRICTIONS


SHEET OF

Project: 3282SYH

Contract Sheet No. 3282/1361


Rev. A

Classification: PROPOSAL

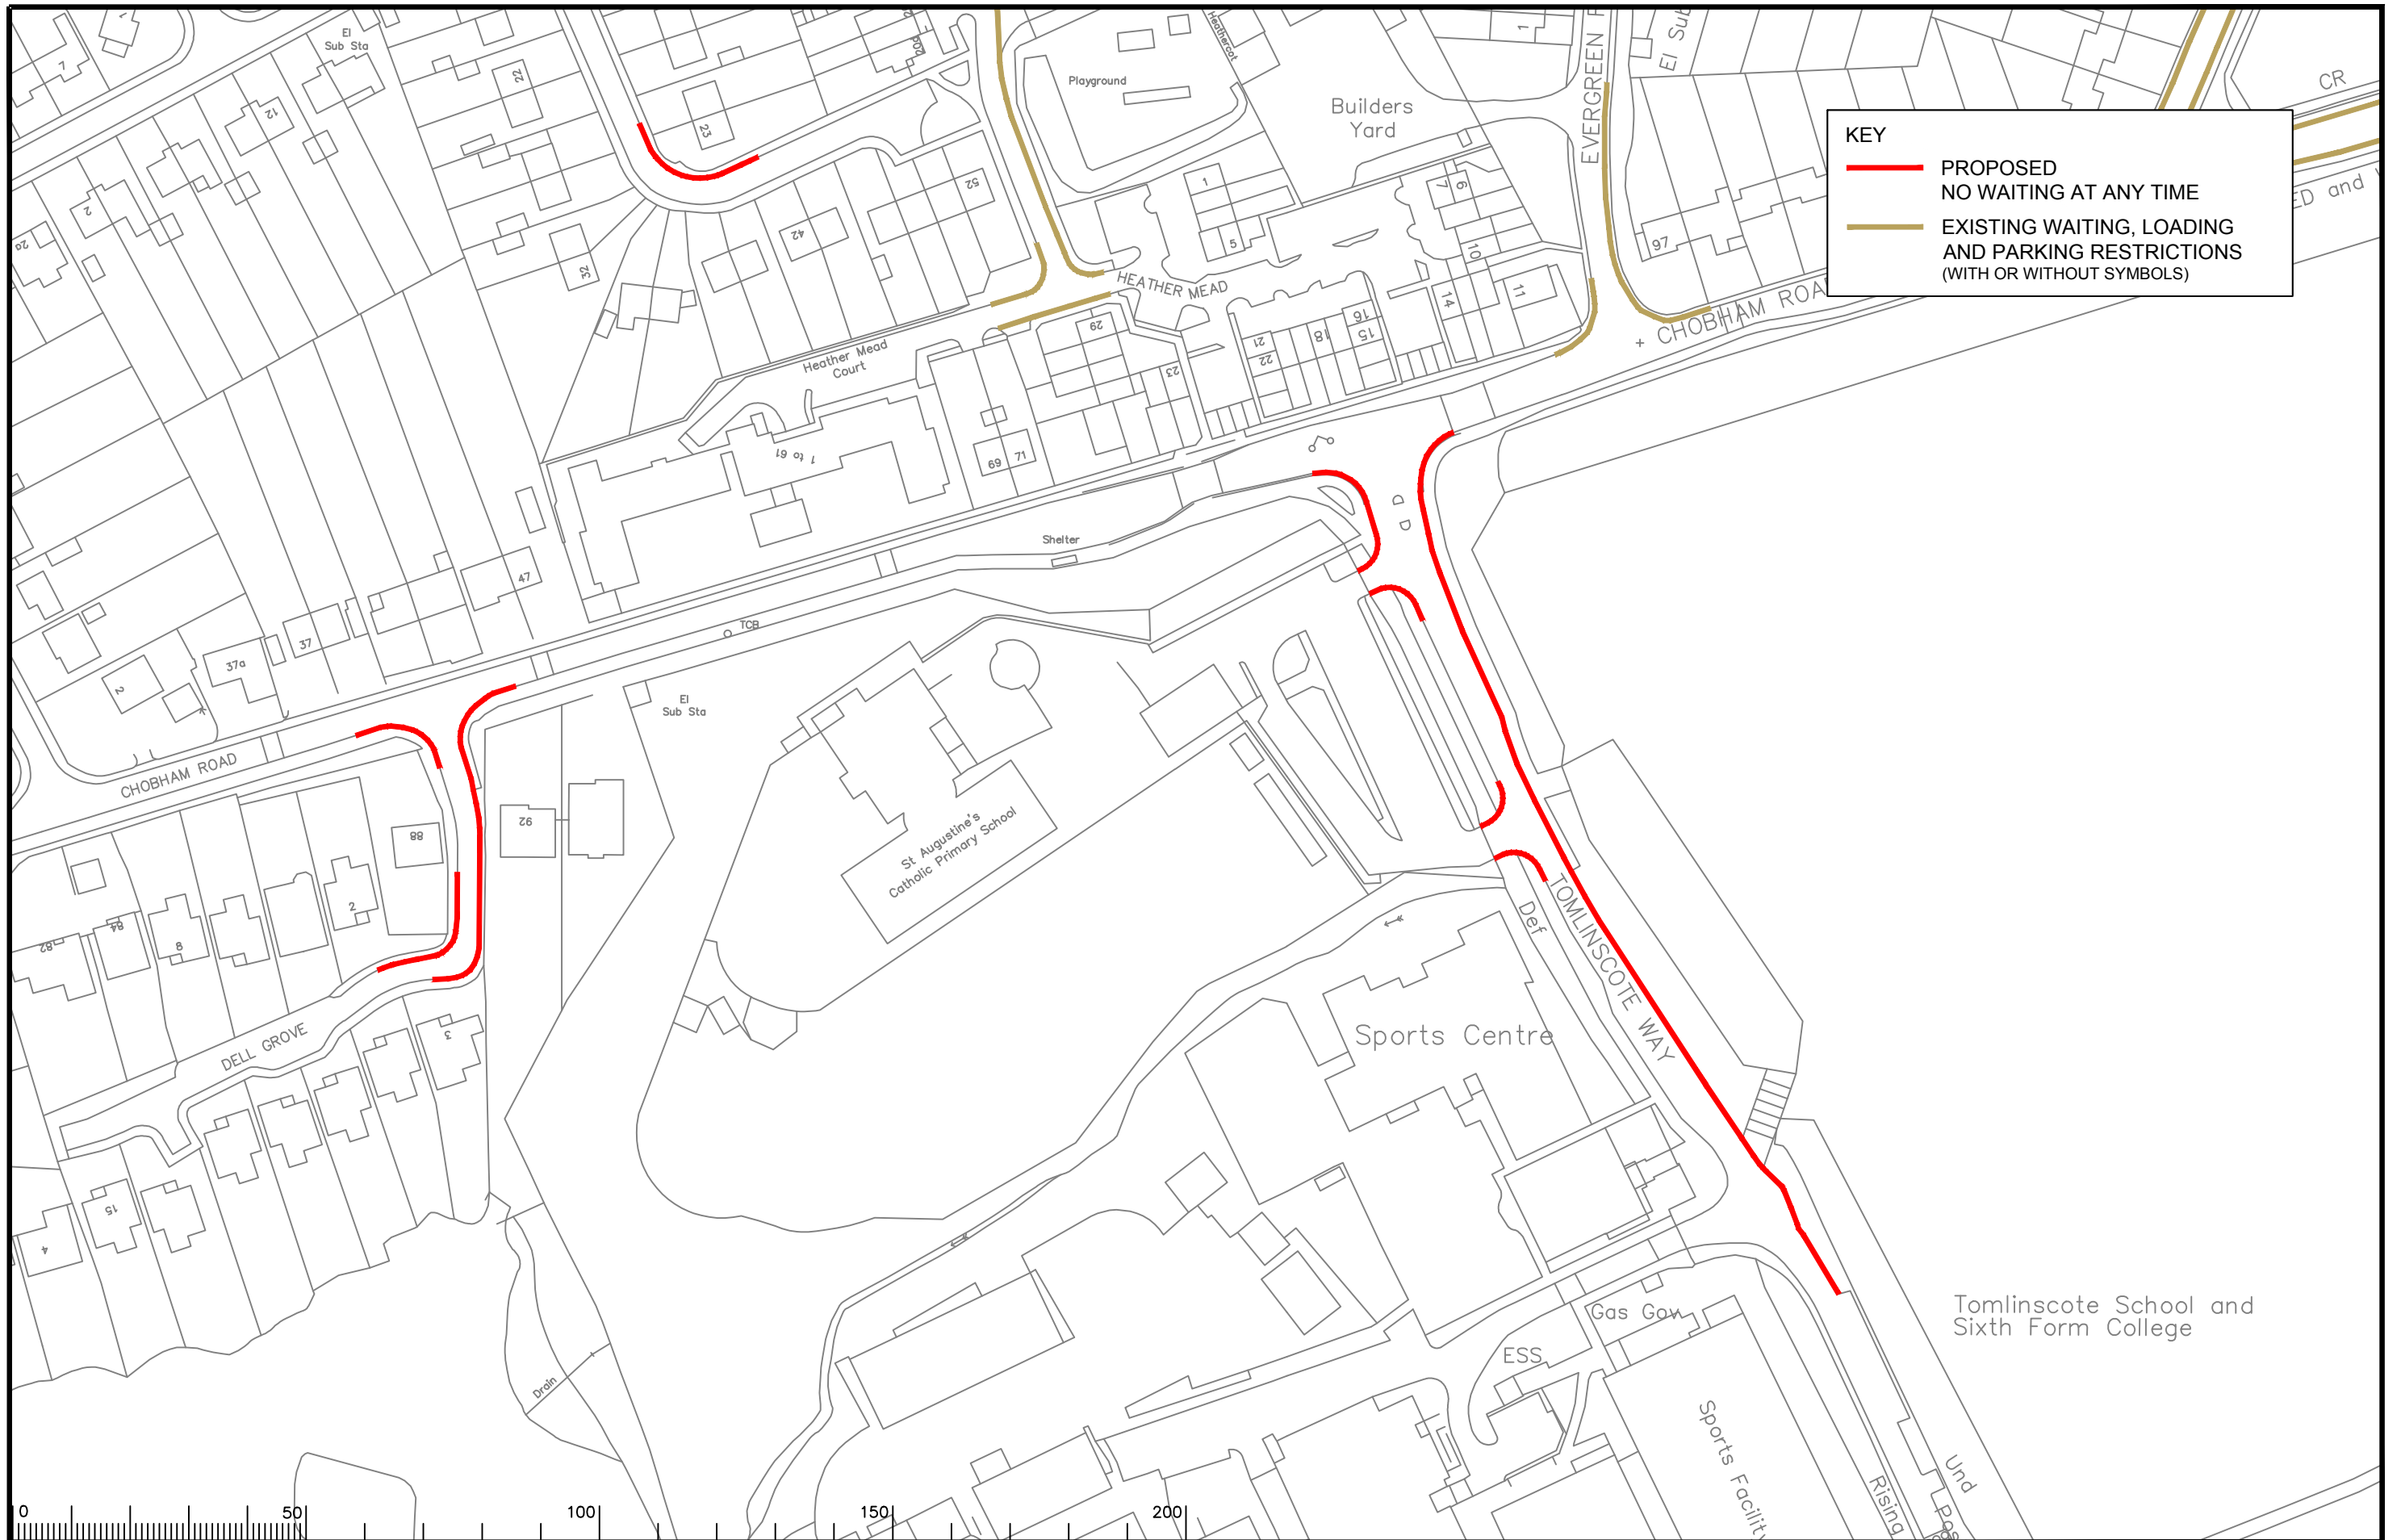

KEY

- PROPOSED NO WAITING AT ANY TIME
- EXISTING WAITING, LOADING AND PARKING RESTRICTIONS (WITH OR WITHOUT SYMBOLS)

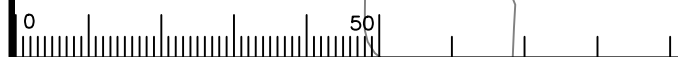

Notes

Rev.	Description	Drwn	Sig.	Date	Chkd	Sig.	Date	Appr	Sig.	Date

Rev.	Description	Drwn	Sig.	Date	Chkd	Sig.	Date	Appr	Sig.	Date

North Point

Drawn by	CAH	Sig.	CAH	Date	06.19
Checked by	JAR	Sig.	JAR	Date	06.19
Approved by	DC	Sig.	DC	Date	06.19

Project
SURREY HEATH DPE RURAL AREA
 FRIMLEY
 WAITING RESTRICTIONS

SHEET OF

Project No. 3282SYH
 Contract Sheet No. 3282/1394
 Drawing No. -
 Classification PROPOSAL