


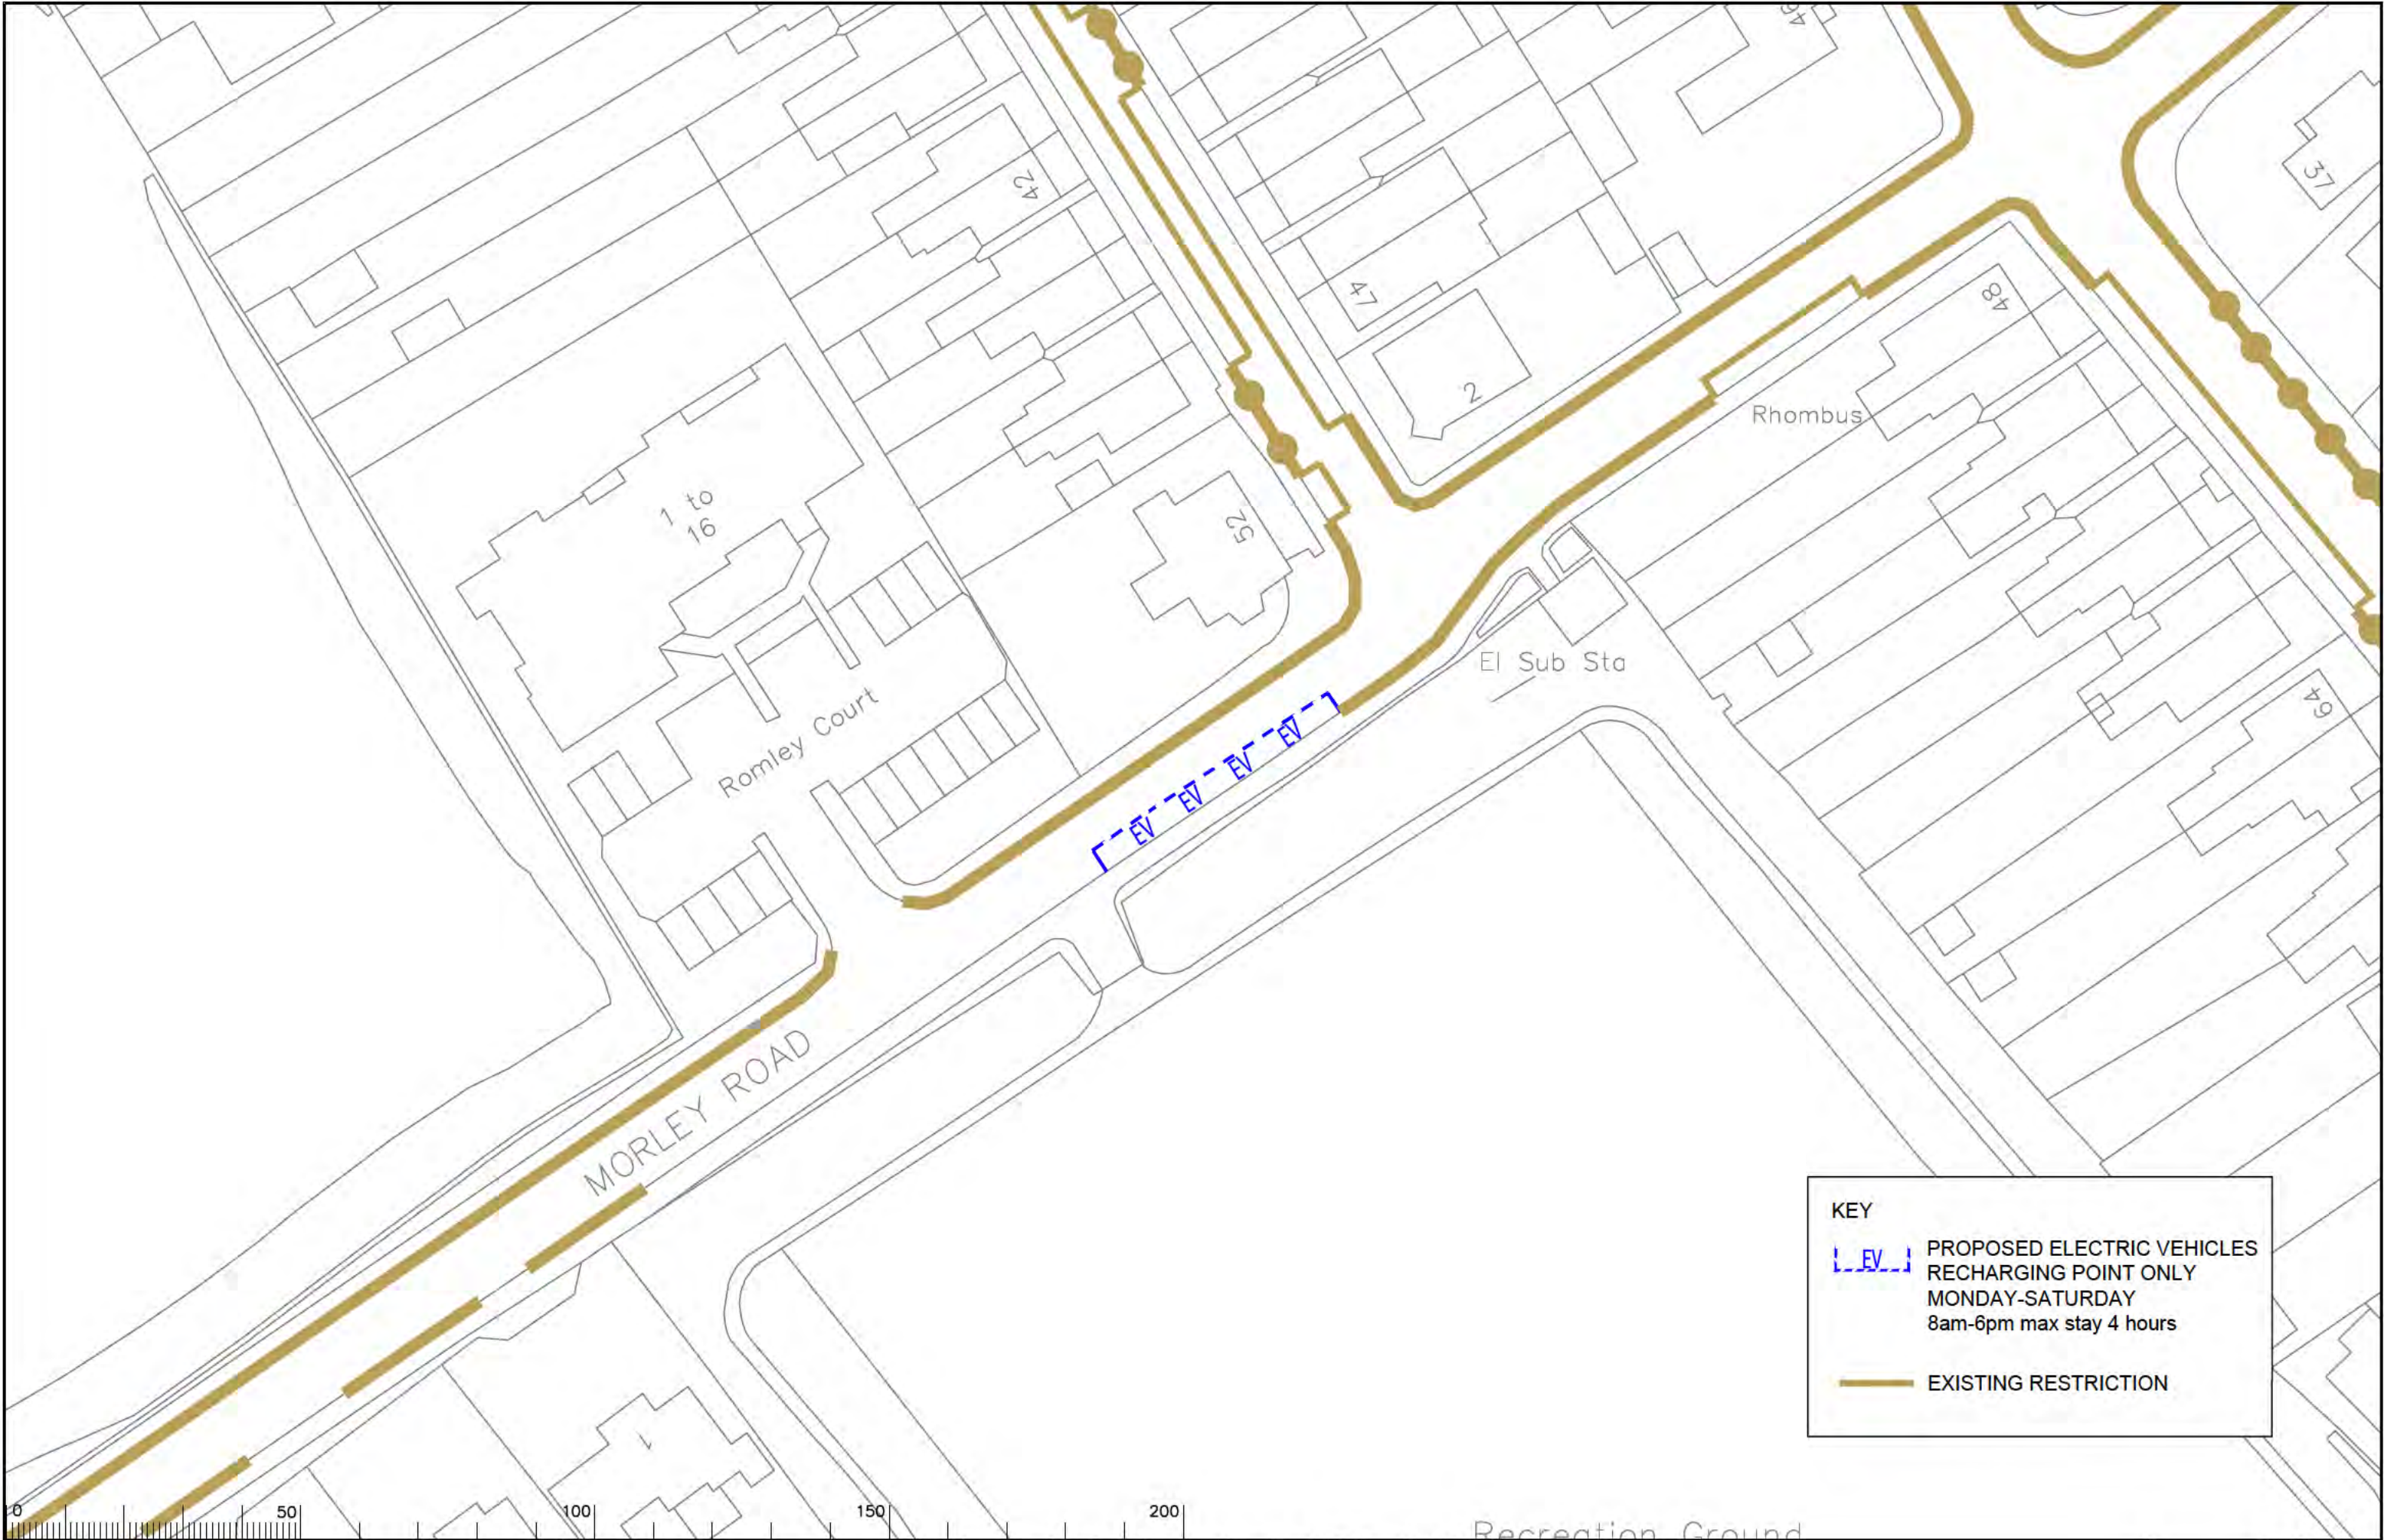


KEY

PROPOSED ELECTRIC VEHICLES
RECHARGING POINT ONLY
MONDAY-SATURDAY
8am-6pm max stay 4 hours

EXISTING RESTRICTION

Notes

Rev.	Description	Drwn	Sig.	Date	Chkd	Sig.	Date	Appr	Sig.	Date
A	SYMBOLS ADDED TO RESTRICTIONS	SDC	SDC	23.01.08	TPC	TPC	23.01.08	TPC	TPC	23.01.08
B	RESTRICTIONS AMENDED	CAH	CAH	09.11	JAR	JAR	09.11	TPC	TPC	09.11
C	RESTRICTIONS AMENDED	CAH	CAH	09.11	JAR	JAR	09.11	TPC	TPC	09.11
D	RESTRICTIONS AMENDED	CAH	CAH	11.13	JAR	JAR	11.13	RH	RH	11.13
E	RESTRICTIONS AMENDED	CAH	CAH	06.15	JAR	JAR	06.15	RH	RH	06.15
F	RESTRICTIONS AMENDED	CAH	CAH	11.18	JAR	JAR	11.18	DC	DC	11.18
G	RESTRICTIONS AMENDED	RB	RB	06.22	JAR	JAR	06.22	DC	DC	06.22

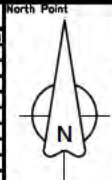

Based upon the Ordnance Survey mapping with the permission of the Controller of Her Majesty's Stationery Office. © Crown copyright. Unauthorised reproduction infringes Crown copyright and may lead to prosecution or civil proceedings. Surrey County Council LA 070872 1995.

Drawn by	SDC	Sig.	SDC	Date	03.07
Checked by	TPC	Sig.	TPC	Date	03.07
Approved by	TPC	Sig.	TPC	Date	03.07

Project

Waverley DPE
FARNHAM

Drawing

IMPLEMENTED TRAFFIC ORDERS


SHEET OF

Project No.
3282/WAV

Contract Sheet No.
24034

Rev.
G

Classification
PROPOSED

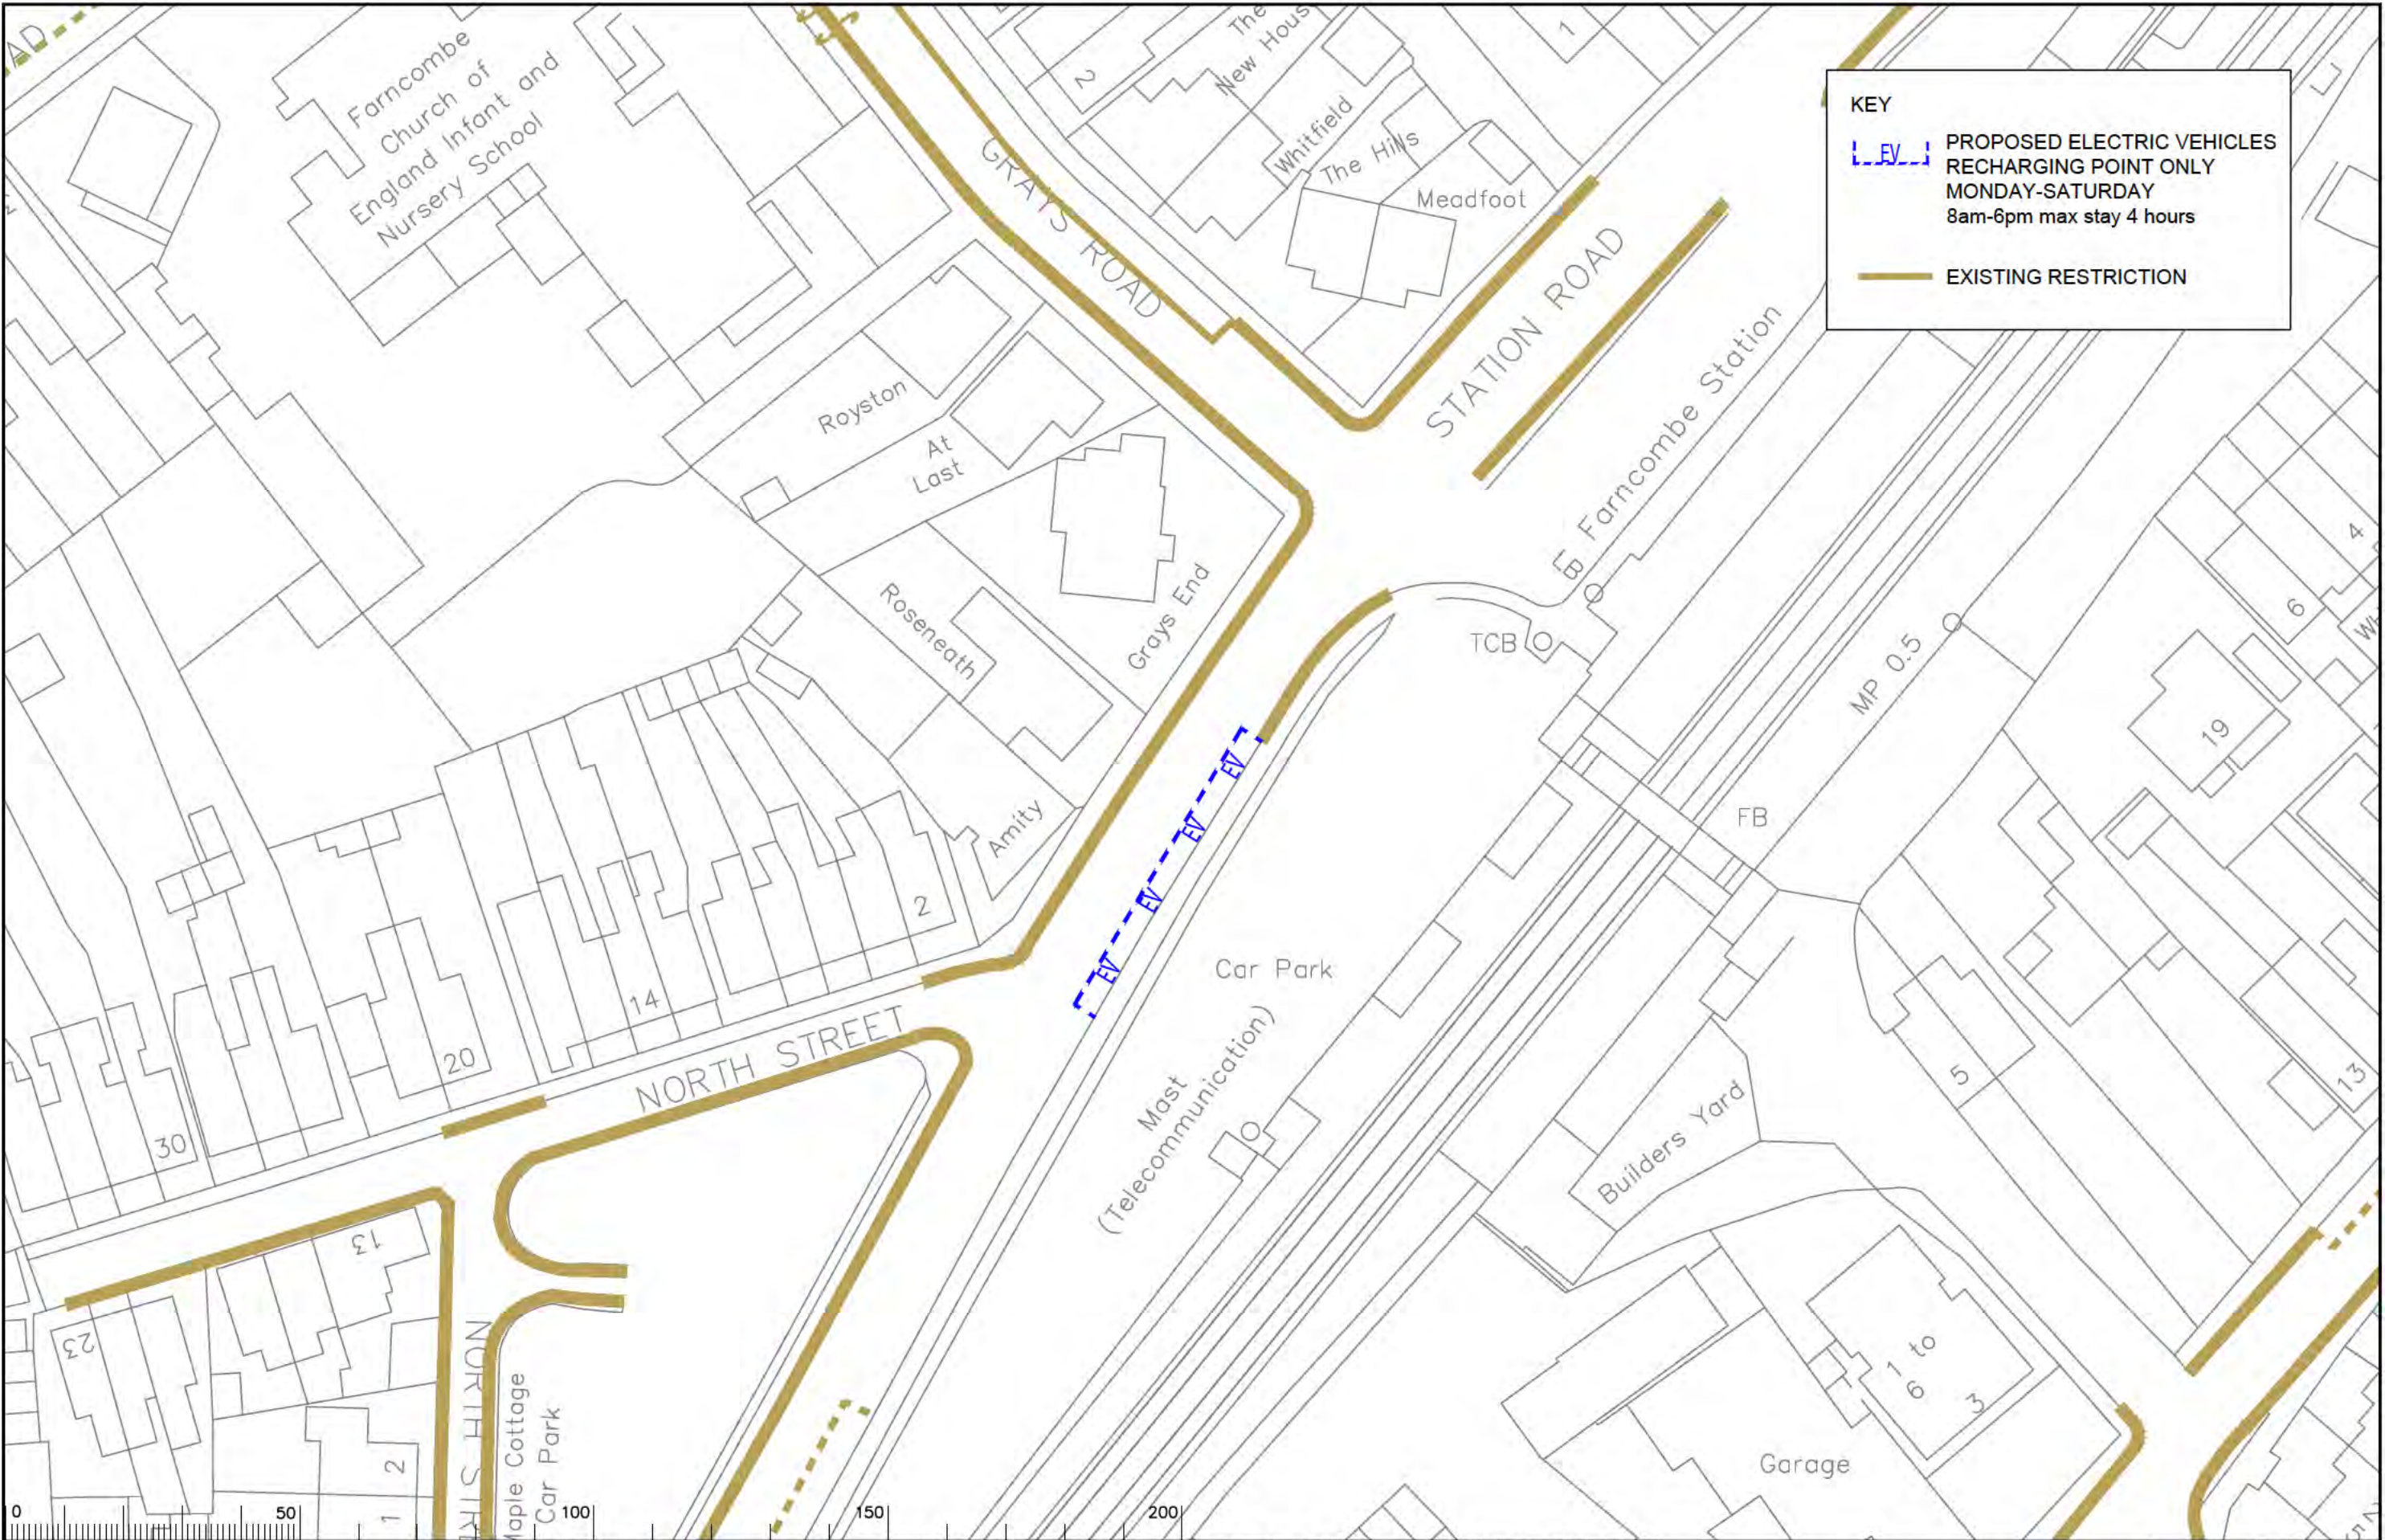

KEY

PROPOSED ELECTRIC VEHICLES
RECHARGING POINT ONLY
MONDAY-SATURDAY
8am-6pm max stay 4 hours

EXISTING RESTRICTION

Notes

Rev.	Description	Drwn	Sig.	Date	Chkd	Sig.	Date	Appr	Sig.	Date
A	RESTRICTIONS AMENDED	CAH	CAH	08.11	JAR	JAR	08.11	TPC	TPC	08.11
B	RESTRICTIONS AMENDED	CAH	CAH	11.13	JAR	JAR	11.13	RV	RV	11.13
C	RESTRICTIONS AMENDED	CAH	CAH	08.17	JAR	JAR	08.17	DC	DC	08.17
D	RESTRICTIONS AMENDED	RB	RB	08.22	JAR	JAR	08.22	DC	DC	08.22

Scale 1:500

Based upon the Ordnance Survey mapping with the permission of the Controller of Her Majesty's Stationery Office. © Crown copyright. Unauthorised reproduction infringes Crown copyright and may lead to prosecution or civil proceedings.
Surrey County Council LA 076872 1000.

Drawn by	Sig.	Date
CAH	CAH	10.09

Checked by	Sig.	Date
JAR	JAR	10.09

Approved by	Sig.	Date
A	TPC	10.09

Project

WAVERLEY DPE
GODALMING


Drawing

IMPLEMENTED TRAFFIC ORDERS

SHEET OF

SURREY
COUNTY COUNCIL

Project No.	3282/WAV
Contract Sheet No.	24.090
Rev.	F
Classification	PROPOSED

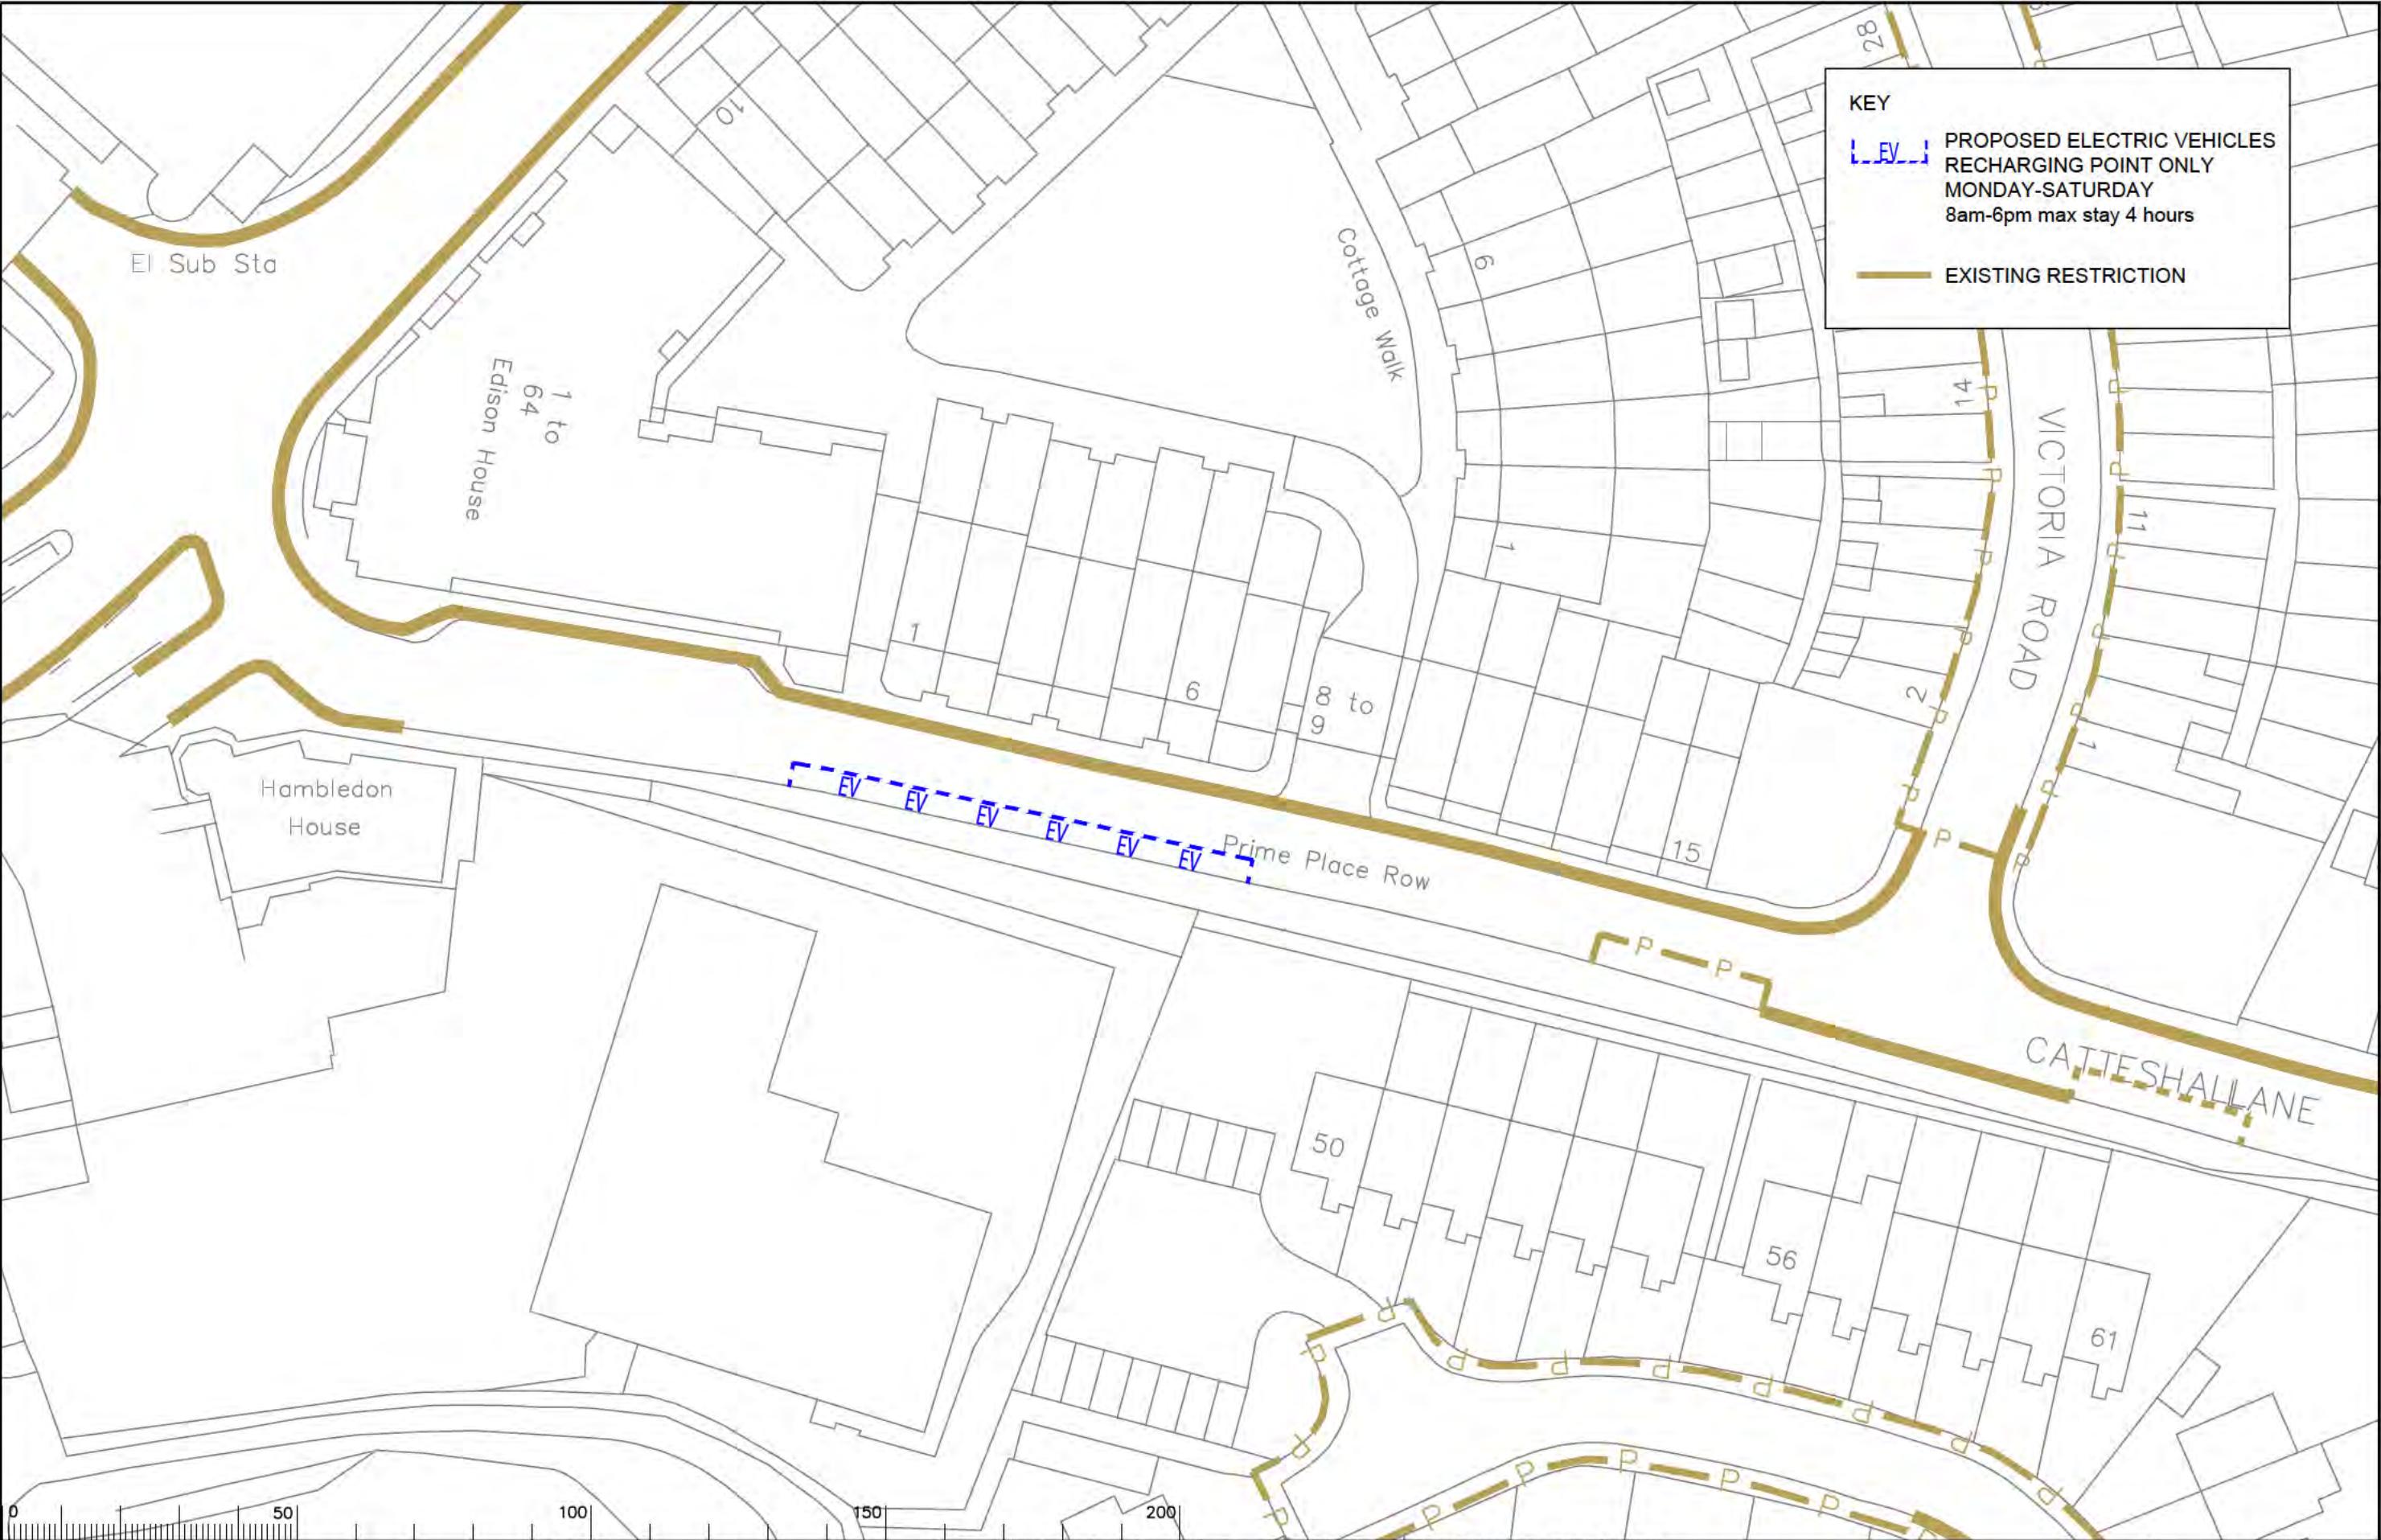

KEY

EV

 PROPOSED ELECTRIC VEHICLES
RECHARGING POINT ONLY
MONDAY-SATURDAY
8am-6pm max stay 4 hours

EXISTING RESTRICTION

Notes

Rev.	Description	Drwn	Sig.	Date	Chkd	Sig.	Date	Appr	Sig.	Date
A	RESTRICTIONS AMENDED	CAH	CAH	08.11	JAR	JAR	08.11	TPC	TPC	08.11
B	RESTRICTIONS AMENDED	CAH	CAH	11.13	JAR	JAR	11.13	RH	RH	11.13
C	RESTRICTIONS AMENDED	CAH	CAH	08.17	JAR	JAR	08.17	DC	DC	08.17
D	RESTRICTIONS AMENDED	RB	RB	06.22	JAR	JAR	06.22	DC	DC	06.22

Scale 1:500

North Point

N

Based upon the Ordnance Survey mapping with the permission of the Controller of Her Majesty's Stationery Office. © Crown copyright. Unauthorised reproduction infringes Crown copyright and may lead to prosecution or civil proceedings. Surrey County Council LA 076872 1000.

Drawn by

CAH

Sig.

CAH

Date

10.09

Checked by

JAR

Sig.

JAR

Date

10.09

Approved by

A

Sig.

TPC

Date

10.09

Project

WAVERLEY DPE
GODALMING

Drawing

IMPLEMENTED TRAFFIC ORDERS

SHEET

OF

SURREY
COUNTY COUNCIL

Project No.
3282/WAV

Contract
Sheet
No.
24078

Rev.
H

Classification
PROPOSED