




**KEY**  
 No Waiting At Any Time —————

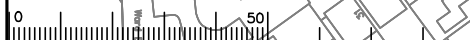

Drawing: KGW 06

Rev.	Description	Drwn	Sig.	Date	Chkd	Sig.	Date	Appr	Sig.	Date
A	RESTRICTIONS ADDED	CAH	CAH	08.19	PW	PW	08.19	DC	DC	08.19
B	RESTRICTIONS AMENDED	RB	RB	08.22	PW	PW	08.22	DC	DC	08.22

Scale 1:1250

North Point

Based upon the Ordnance Survey mapping with the permission of the Controller of Her Majesty's Stationery Office. © Crown copyright. Unauthorised reproduction without Crown copyright and may lead to prosecution or civil proceedings. Surrey County Council Lt. 078873.1995.

Drawn by: CAH  
 Checked by: PW  
 Approved by: RH

Sig.: CAH  
 Date: 05/19

Sig.: PW  
 Date: 05/19

Sig.: RH  
 Date: 05/19

Project: KNAPHILL DPE  
 WOKING  
 IMPLEMENTED TRAFFIC ORDERS

SHEET OF

**SURREY COUNTY COUNCIL**

Project No. 3282/WOK  
 Contract Sheet  
 Drawing No. 20105 Rev. B  
 Classification: AS MADE



**KEY**  
 No Waiting At Any Time ———

Notes  
**Drawing KGW 05**


Rev.	Description	Drwn	Sig.	Date	Chkd	Sig.	Date	Appr	Sig.	Date
A	RESTRICTIONS AMENDED	CAH	CAH	08.19	PW	PW	08.19	DC	DC	08.19
B	RESTRICTIONS AMENDED	CAH	CAH	12.20	PW	PW	12.20	DC	DC	12.20

North Point  
  
 Based upon the Ordnance Survey mapping with the permission of the Controller of Her Majesty's Stationery Office © Crown copyright. Unauthorised reproduction infringes Crown copyright and may lead to prosecution or civil proceedings. Surrey County Council LA 078872 1996.  
 Drawn by CAH Sig. CAH Date 05/19  
 Checked by originator PW Sig. PW Date 05/19  
 Approved by RH Sig. RH Date 05/19

Project  
**KNAPHILL DPE WOKING**  
 Drawing  
**IMPLEMENTED TRAFFIC ORDERS**  
 SHEET OF

Project No. **3282/WOK**  
 Contract Sheet No. **20020**  
 Drawing No. **20020**  
 Rev. **B**  
 Classification **AS MADE**

S:\Project-current\3282\WOK\CAD-Drawings\19 AS MADE\2021 as made\Knaphill & Goldworth West\3282-20020\kgw1250

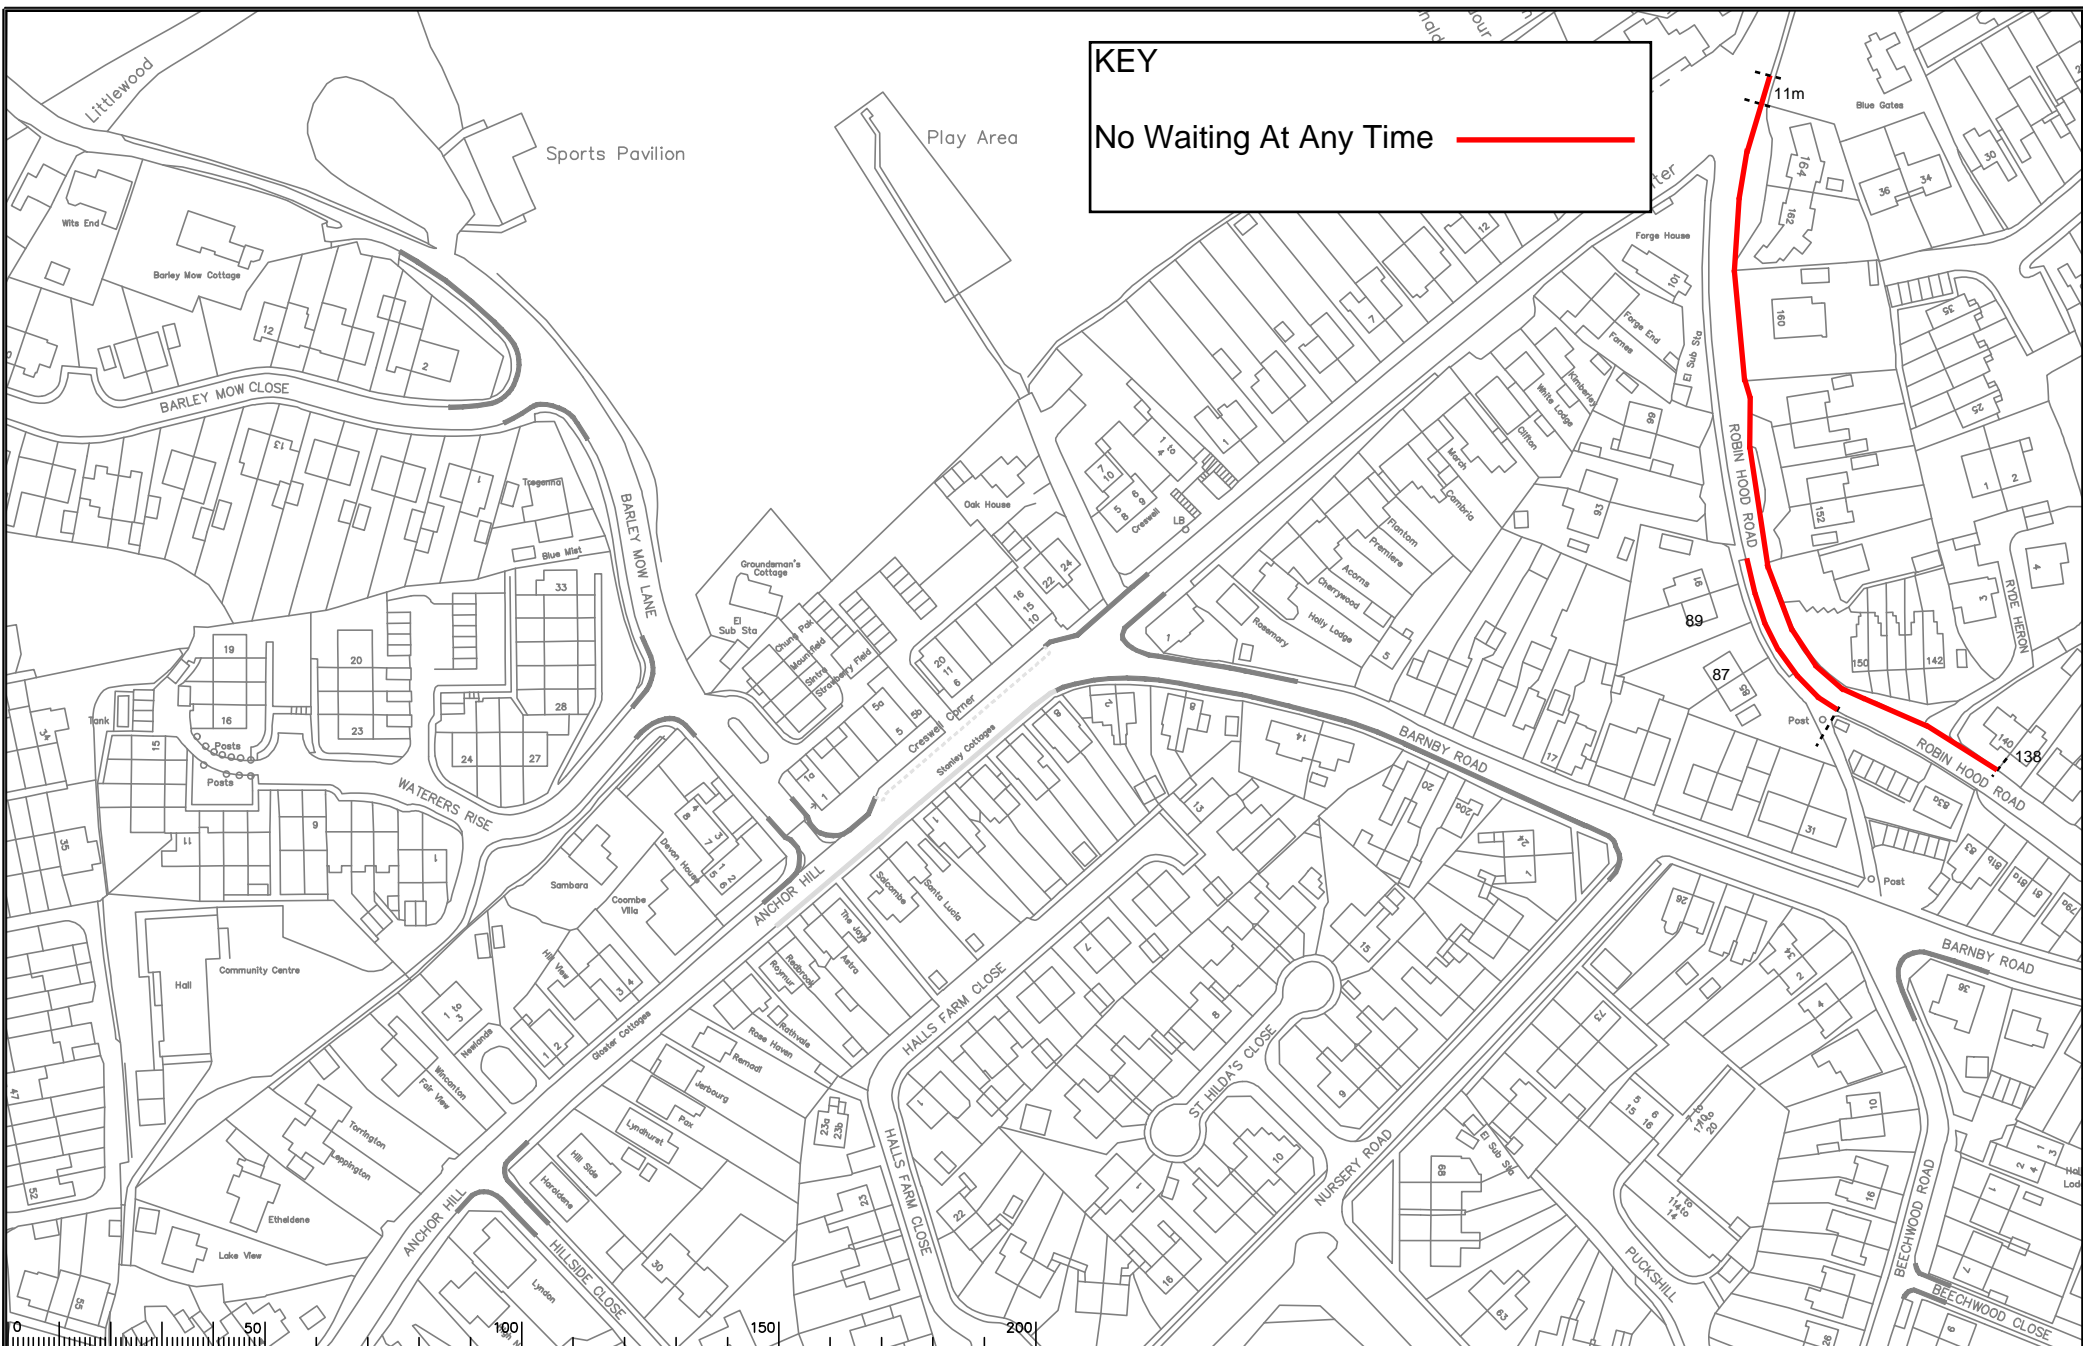

**KEY**  
**No Waiting At Any Time** ———

**Drawing KGW 04**

Rev.	Description	Dwn	Sig.	Date	Chkd	Sig.	Date	Appr.	Sig.	Date
A	RESTRICTIONS AMENDED	CAH	CAH	08.19	PW	PW	08.19	SC	SC	08.19

Checked by	Date	Checked by	Date
CAH	05/19	CAH	05/19
Checked by	Date	Checked by	Date
PW	05/19	PW	05/19
Approved by	Date	Approved by	Date
RH	05/19	RH	05/19

Project No. **3282/WOK**  
**KNAPHILL DPE**  
**WOKING**  
**IMPLEMENTED TRAFFIC ORDERS**

**SURREY COUNTY COUNCIL**  
 Project No. 3282/WOK  
 Contract Sheet No. 20018  
 Rev. A  
 AS MADE