

WOKING CONTROLLED PARKING ZONE - Area 5

KEY
 No Waiting At Any Time ———

WOKING CONTROLLED PARKING ZONE - Area 5



Notes
 Drawing: WSW 01

Rev.	Description	Drwn	Sig.	Date	Chkd	Sig.	Date	Appr	Sig.	Date
A	RESTRICTIONS AMENDED	CAH	CAH	08.19	PW	PW	08.19	DC	DC	08.19
B	RESTRICTIONS AMENDED	RB	RB	08.22	PW	PW	08.22	DC	DC	08.22

North Point


Based upon the Ordnance Survey mapping with the permission of the Controller of Her Majesty's Stationery Office. © Crown copyright. Unauthorised reproduction infringes Crown copyright and may lead to prosecution or civil proceedings.
 Surrey County Council LA 074872 1995.

Drawn by	CAH	Sig.	CAH	Date	05/19
Checked by	PW	Sig.	PW	Date	05/19
Approved by	RH	Sig.	RH	Date	05/19

Project
 WOKING DPE
 WOKING
 IMPLEMENTED TRAFFIC ORDERS



Project No.
 3282/WOK
 Contract Sheet No.
 Drawing No.
 20094
 Rev.
 B
 Classification
 PROPOSAL

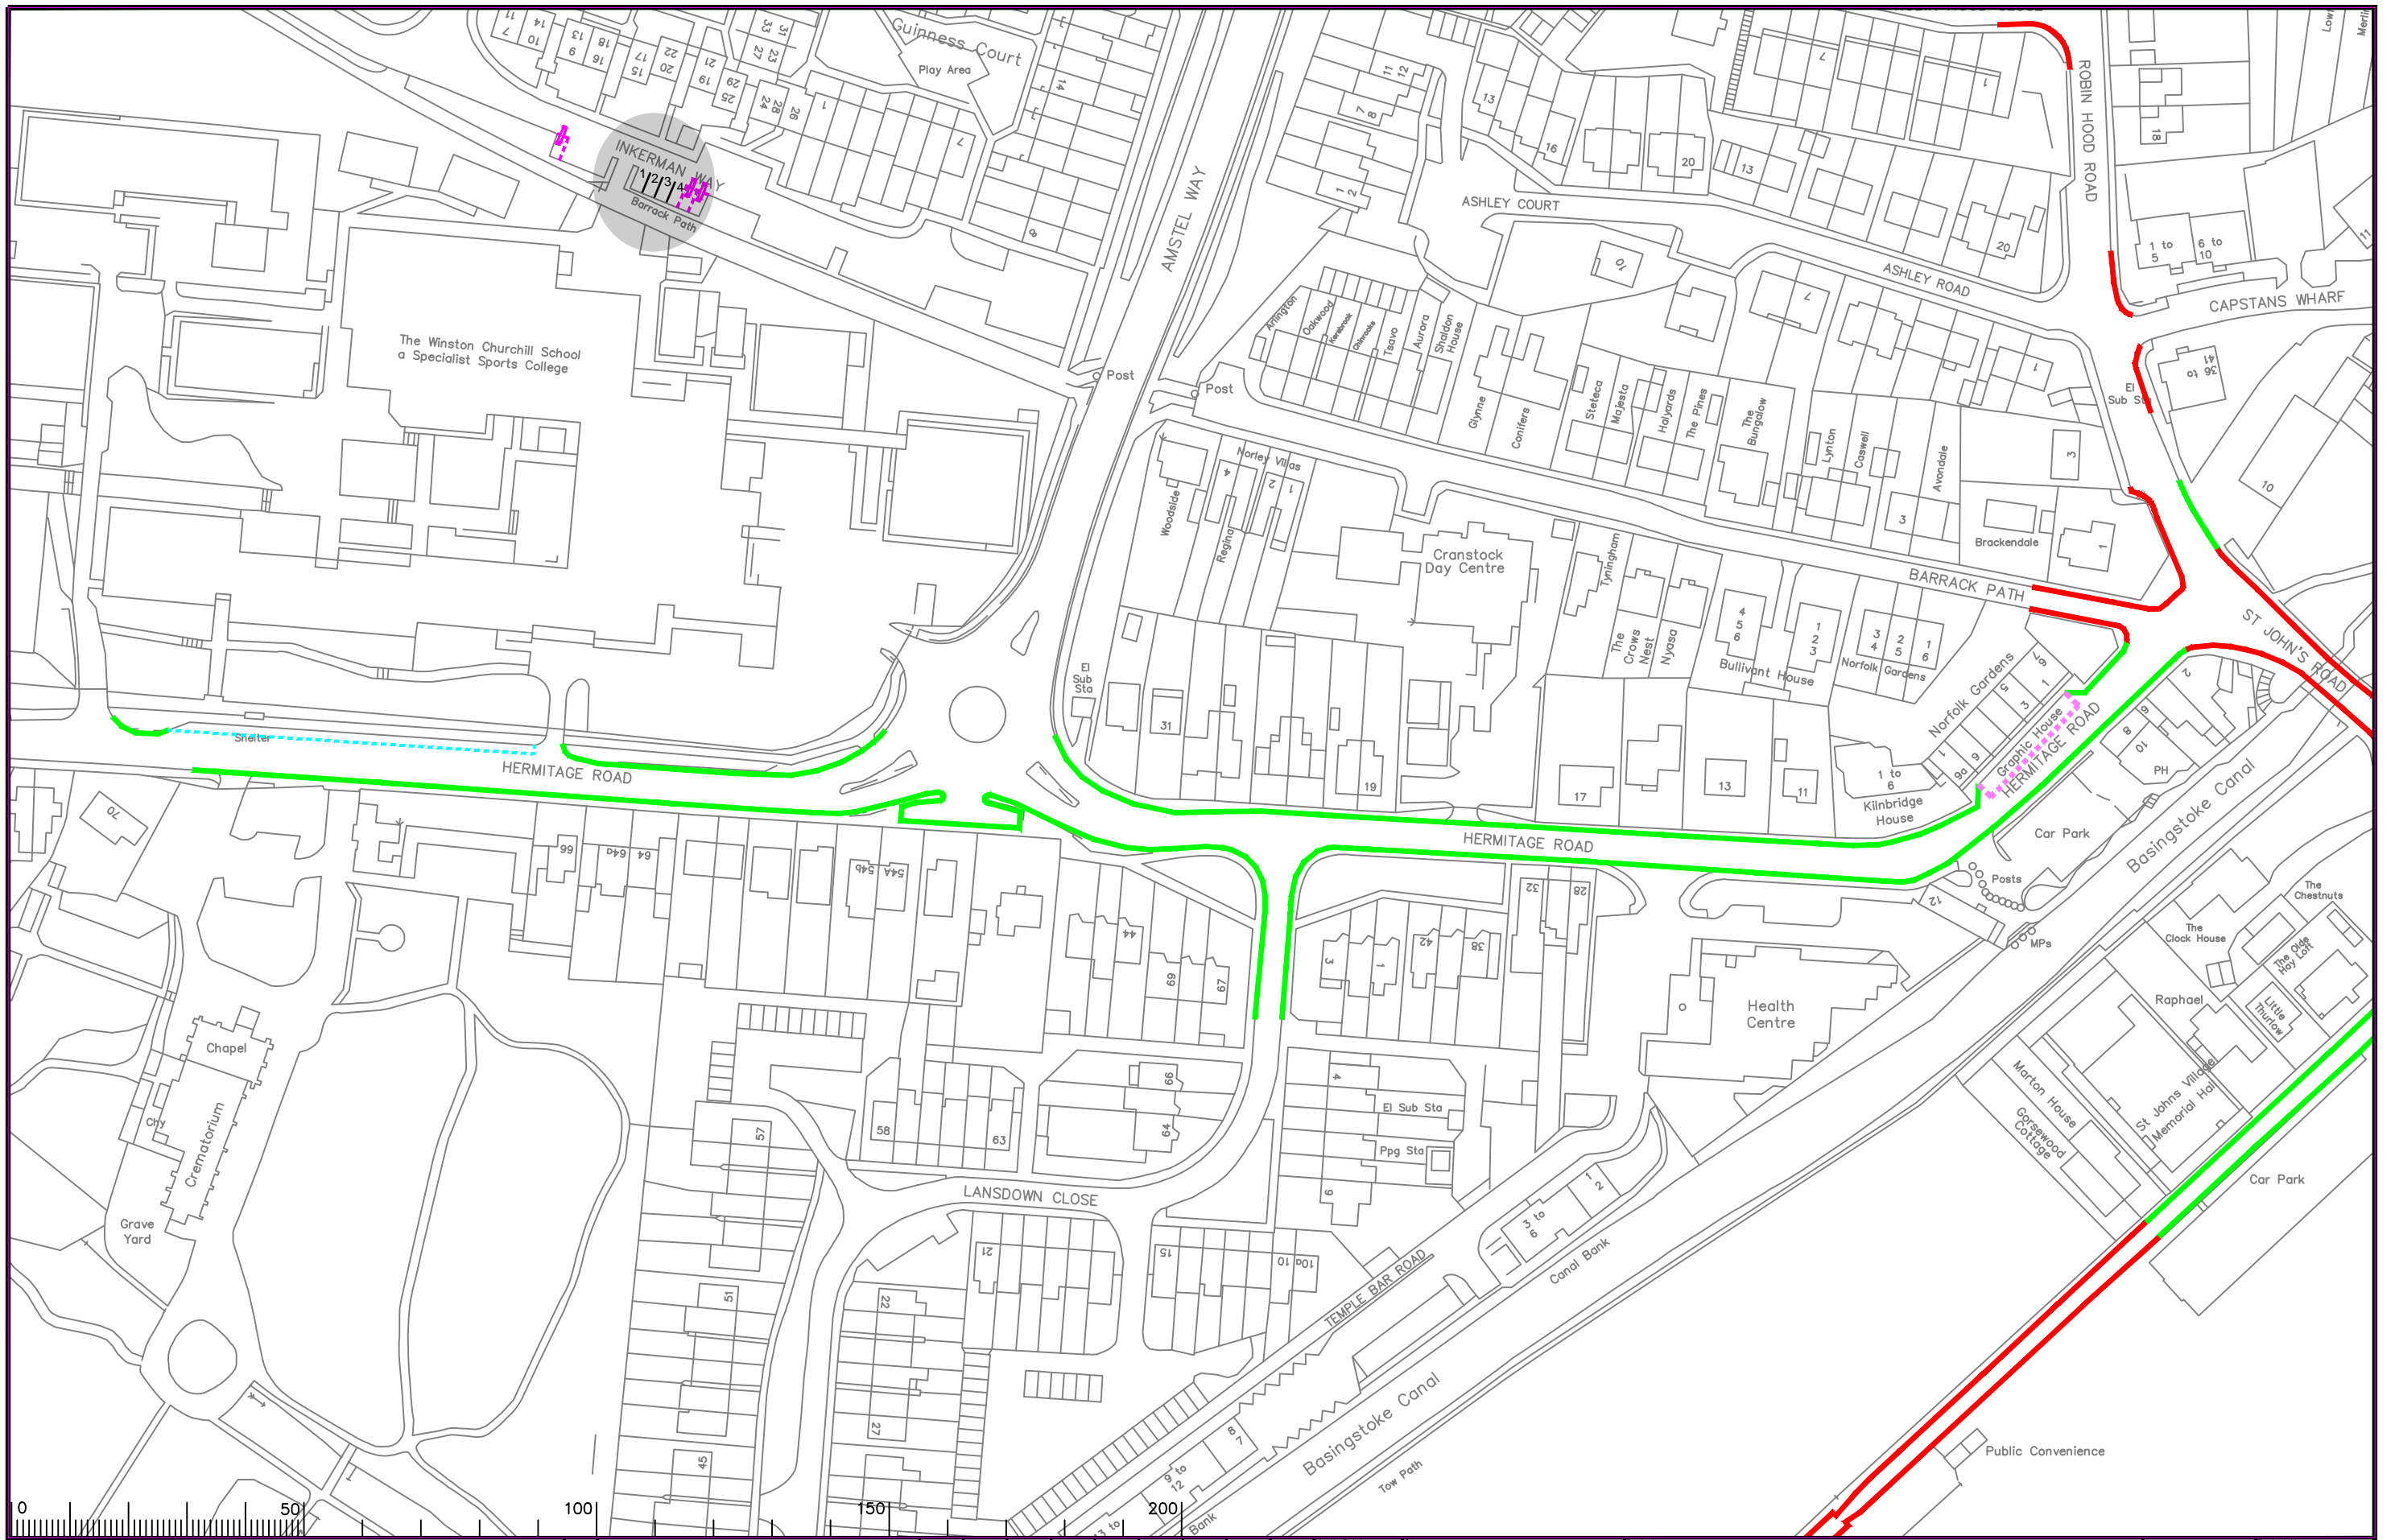

Drawing WSW 06

Rev.	Description	Drwn	Sig.	Date	Chkd	Sig.	Date	Appr	Sig.	Date

North Point


Based upon the Ordnance Survey mapping with the permission of the Controller of Her Majesty's Stationery Office. Crown copyright. Unauthorised reproduction infringes Crown copyright and may lead to prosecution or civil proceedings. Surrey County Council Lp 076872 1995.

Drawn by CAH Sig. CAH Date 05/19
 Checked by originator PW Sig. PW Date 05/19
 Approved by RH Sig. RH Date 05/19

Project
**ST JOHN'S DPE
 WOKING**
 Drawing
IMPLEMENTED TRAFFIC ORDERS

Project No. 3282/WOK
 Contract Sheet No. 20043
 Drawing No. 05/19
 Classification AS MADE

SHEET OF

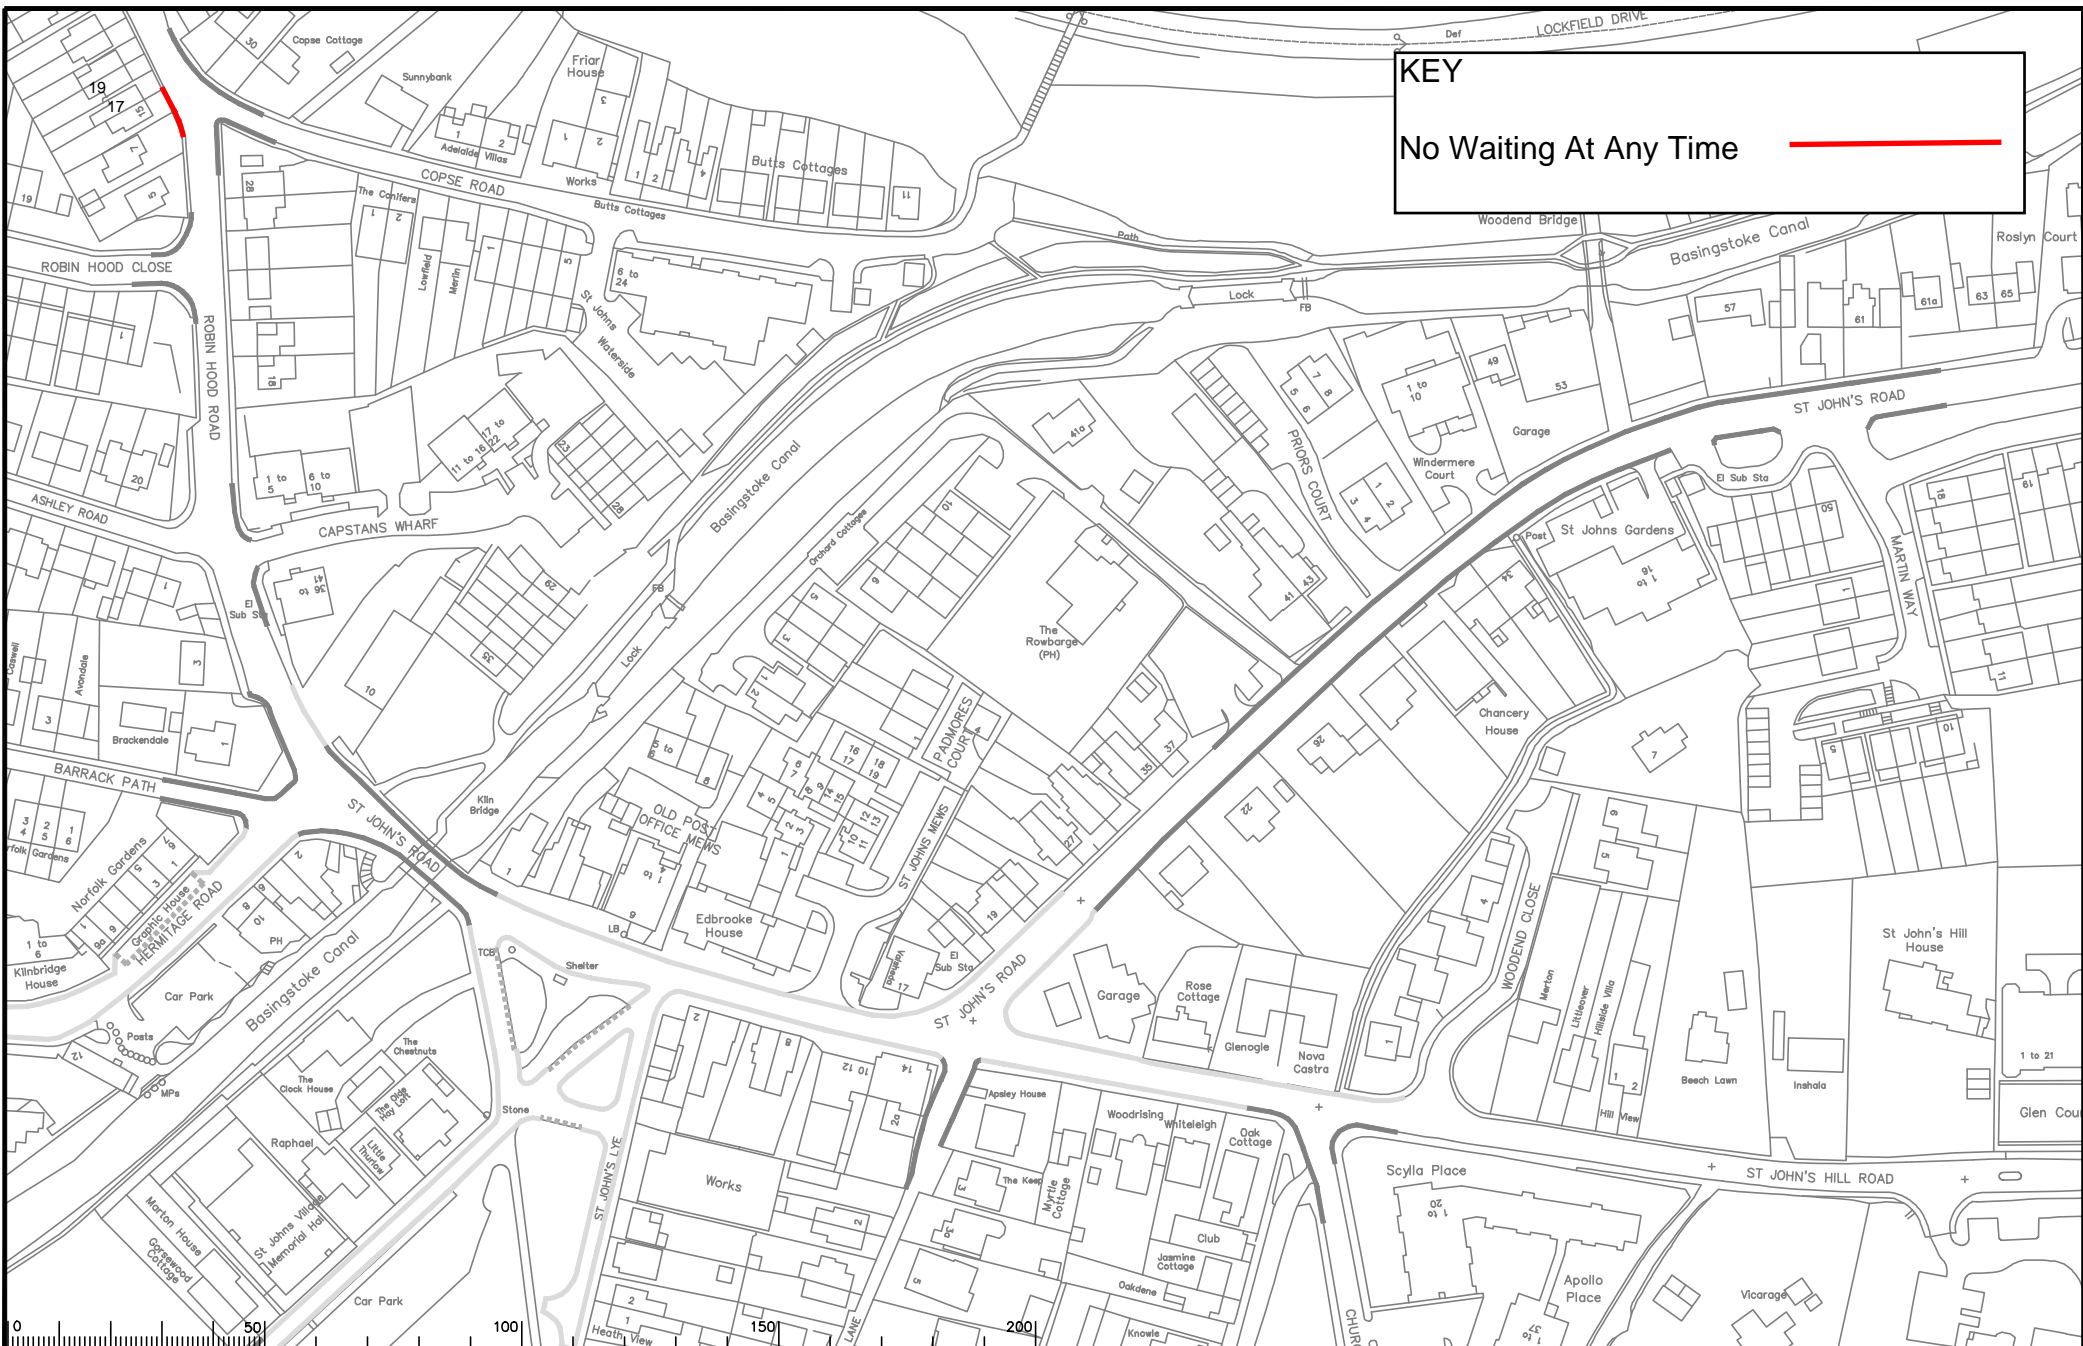

KEY
 No Waiting At Any Time ———

Drawing: WSW 03


Rev.	Description	Drawn	Sig.	Date	Chkd	Sig.	Date	Appr.	Sig.	Date

Drawn by	CAH	CAH	Date
Checked by	PW	PW	05/19
Approved by	RH	RH	05/19

WOKING SOUTH WEST DPE
 WOKING
 IMPLEMENTED TRAFFIC ORDERS


SURREY COUNTY COUNCIL

Project No. 3282/WOK
 Drawing No. 20044
 Sheet No. -
 Classification AS MADE

KEY
 No Waiting At Any Time 




© Crown copyright and database rights OS 100019613. Use of this data is subject to terms and conditions. © Crown copyright and database rights OS 100019613.
 © Crown copyright and database rights 2023 OS 100019613. Use of this data is subject to terms and conditions (see below). Except A-Z Street Atlas © Copyright of the Publisher's Geographers' A-Z Map Company Ltd.

 Drawing: WSW 04


Printed By: Double-click to edit
 Printed On:
 Project No:
 Scale: 1:827 Original Size A3

St Johns Rise.

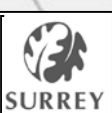


KEY

No Waiting At Any Time 

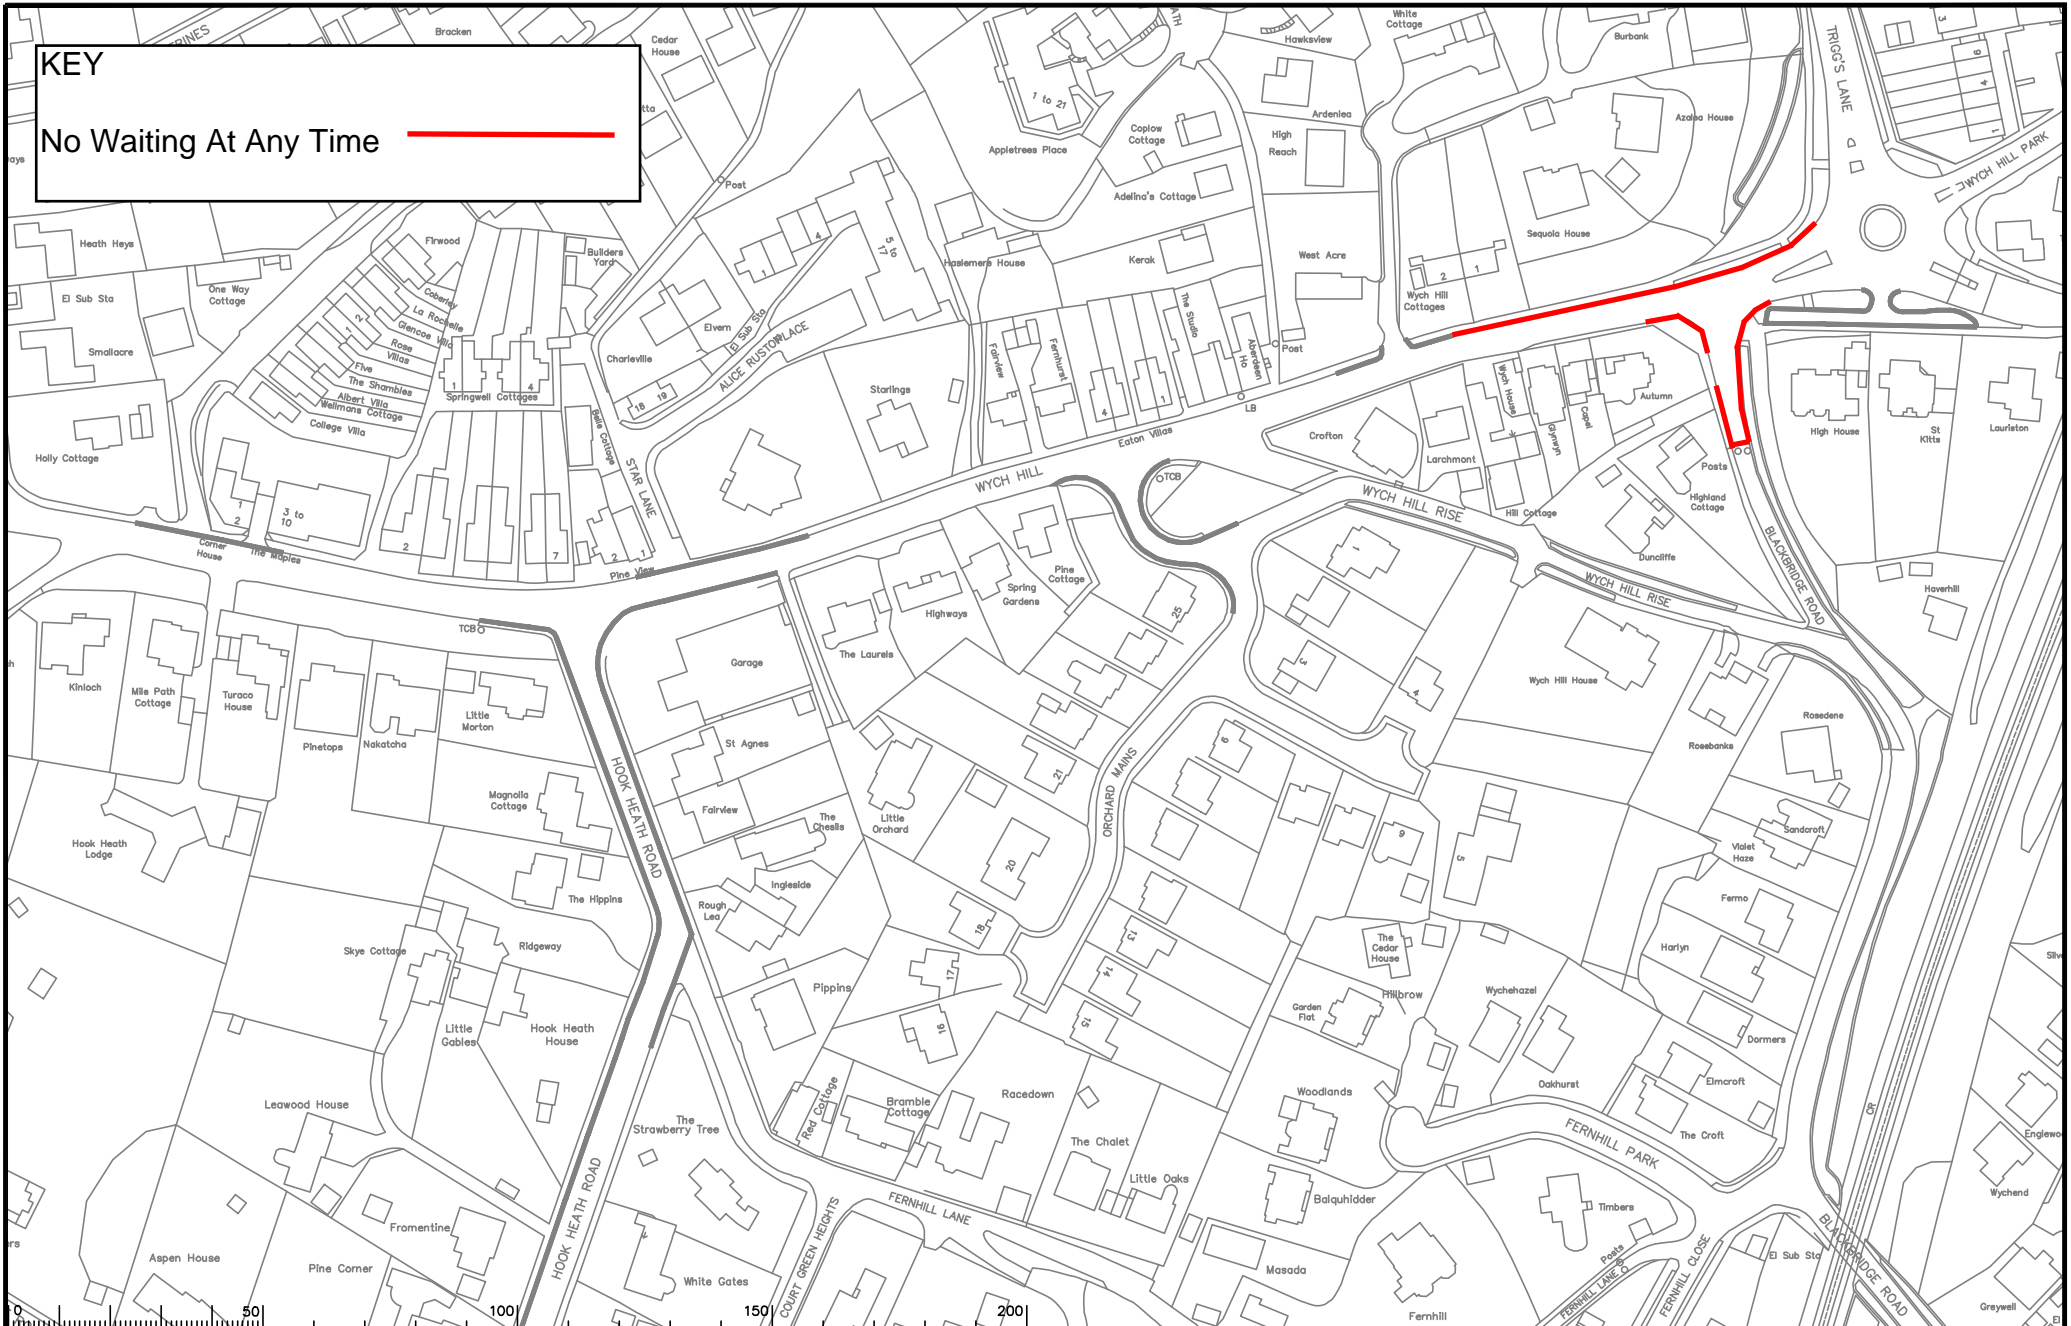


Drawing: WSW 02

Rev.	Description	Drawn	Sig.	Date	Chkd	Sig.	Date	Appr.	Sig.	Date	North Point
A	RESTRICTIONS AMENDED	CAH	CAH	08/19	PW	PW	08/19	DC	DC	08/19	
B	RESTRICTIONS AMENDED	CAH	CAH	12/20	PW	PW	12/20	DC	DC	12/20	

Checked by	Sig.	Date	Project
CAH	CAH	05/19	HOOK HEATH DPE WOKING
PW	PW	05/19	
RH	RH	05/19	

Project: HOOK HEATH DPE WOKING
 Drawing: IMPLEMENTED TRAFFIC ORDERS
 Date: 05/19



Project No: 3282WOK
 Drawing No: 20013
 Rev: B
 AS MADE

S:\Project-current\3282WOK\CAD-Drawings\19 AS MADE\2021 as made\Woking South West\3282-20013_B.dwg Scale 1:1250