





**KEY**

- PROPOSED NO WAITING AT ANY TIME
- EXISTING WAITING, LOADING AND PARKING RESTRICTIONS (WITH OR WITHOUT SYMBOLS)

Notes

Rev.	Description	Drwn	Sig.	Date	Chkd	Sig.	Date	Appr	Sig.	Date

Drwn	Sig.	Date	Chkd	Sig.	Date	Appr	Sig.	Date

Scale 1:1250

North Point

Based upon the Ordnance Survey mapping with the permission of the Controller of Her Majesty's Stationery Office. Crown copyright. Unauthorised reproduction infringes Crown copyright and may lead to prosecution or civil proceedings. Surrey County Council LA 078872 2003.

Drawn by	Sig.	Date	Checked by	Sig.	Date	Approved by	Sig.	Date
SDC	SDC	09/06	AC	AC	09/06	TPC	TPC	09/06

Project  
**TANDRIDGE DPE HURST GREEN**

Drawing  
**IMPLEMENTED TRAFFIC ORDERS**

SHEET OF

Project No.  
**3282 / TAN**

Contract Sheet No.  
**23150**

Rev.  
**-**

Classification  
**PROPOSED**

**SURREY COUNTY COUNCIL**  
Head of Engineering  
S.A., M.Sc., C.Eng., F.I.C.E.



**KEY**

- PROPOSED NO WAITING AT ANY TIME
- REVOKE EXISTING RESTRICTION
- EXISTING WAITING, LOADING AND PARKING RESTRICTIONS (WITH OR WITHOUT SYMBOLS)

Notes

Rev.	Description	Drwn	Sig.	Date	Chkd	Sig.	Date	Appr	Sig.	Date
A	SYMBOLS ADDED TO RESTRICTIONS	SDC	SDC	24.01.08	TPC	TPC	24.01.08	TPC	TPC	24.01.08
B	RESTRICTIONS ADDED / AMENDED	SDC	SDC	10.06.09	TPC	TPC	10.06.09	TPC	TPC	10.06.09
C	RESTRICTIONS ADDED / AMENDED	CAH	CAH	10.10	JP	JP	10.10	TPC	TPC	10.10
D	RESTRICTIONS AMENDED	CAH	CAH	01.12	AH	AH	01.12	RH	RH	01.12
E	RESTRICTIONS AMENDED	CAH	CAH	12.13	AH	AH	12.13	RH	RH	12.13
F	RESTRICTIONS AMENDED	CAH	CAH	02.16	RH	RH	02.16	RH	RH	02.16
G	RESTRICTIONS AMENDED	CAH	CAH	11.18	RH	RH	11.18	DC	DC	11.18
H	RESTRICTIONS AMENDED	RB	RB	05.22	RH	RH	05.22	DC	DC	05.22

North Point

Based upon the Ordnance Survey mapping with the permission of the Controller of Her Majesty's Stationery Office. © Crown copyright. Unauthorised reproduction infringes Crown copyright and may lead to prosecution or civil proceedings. Surrey County Council LA 078872 2003.

Drawn by SDC Sig. SDC Date 09/06

Checked by originator AC Sig. AC Date 09/06

Approved by TPC Sig. TPC Date 09/06

Project  
**TANDRIDGE DPE  
OXTEAD**

Drawing  
**IMPLEMENTED TRAFFIC ORDERS**

SHEET OF

Project No.  
**3282 / TAN**


Contract No.  
**2347**

Rev.  
**H**

Classification  
**PROPOSED**

**SURREY COUNTY COUNCIL**  
  
 Head of Engineering  
 S.A., M.Sc., CEng., FICE

Scale 1:1250

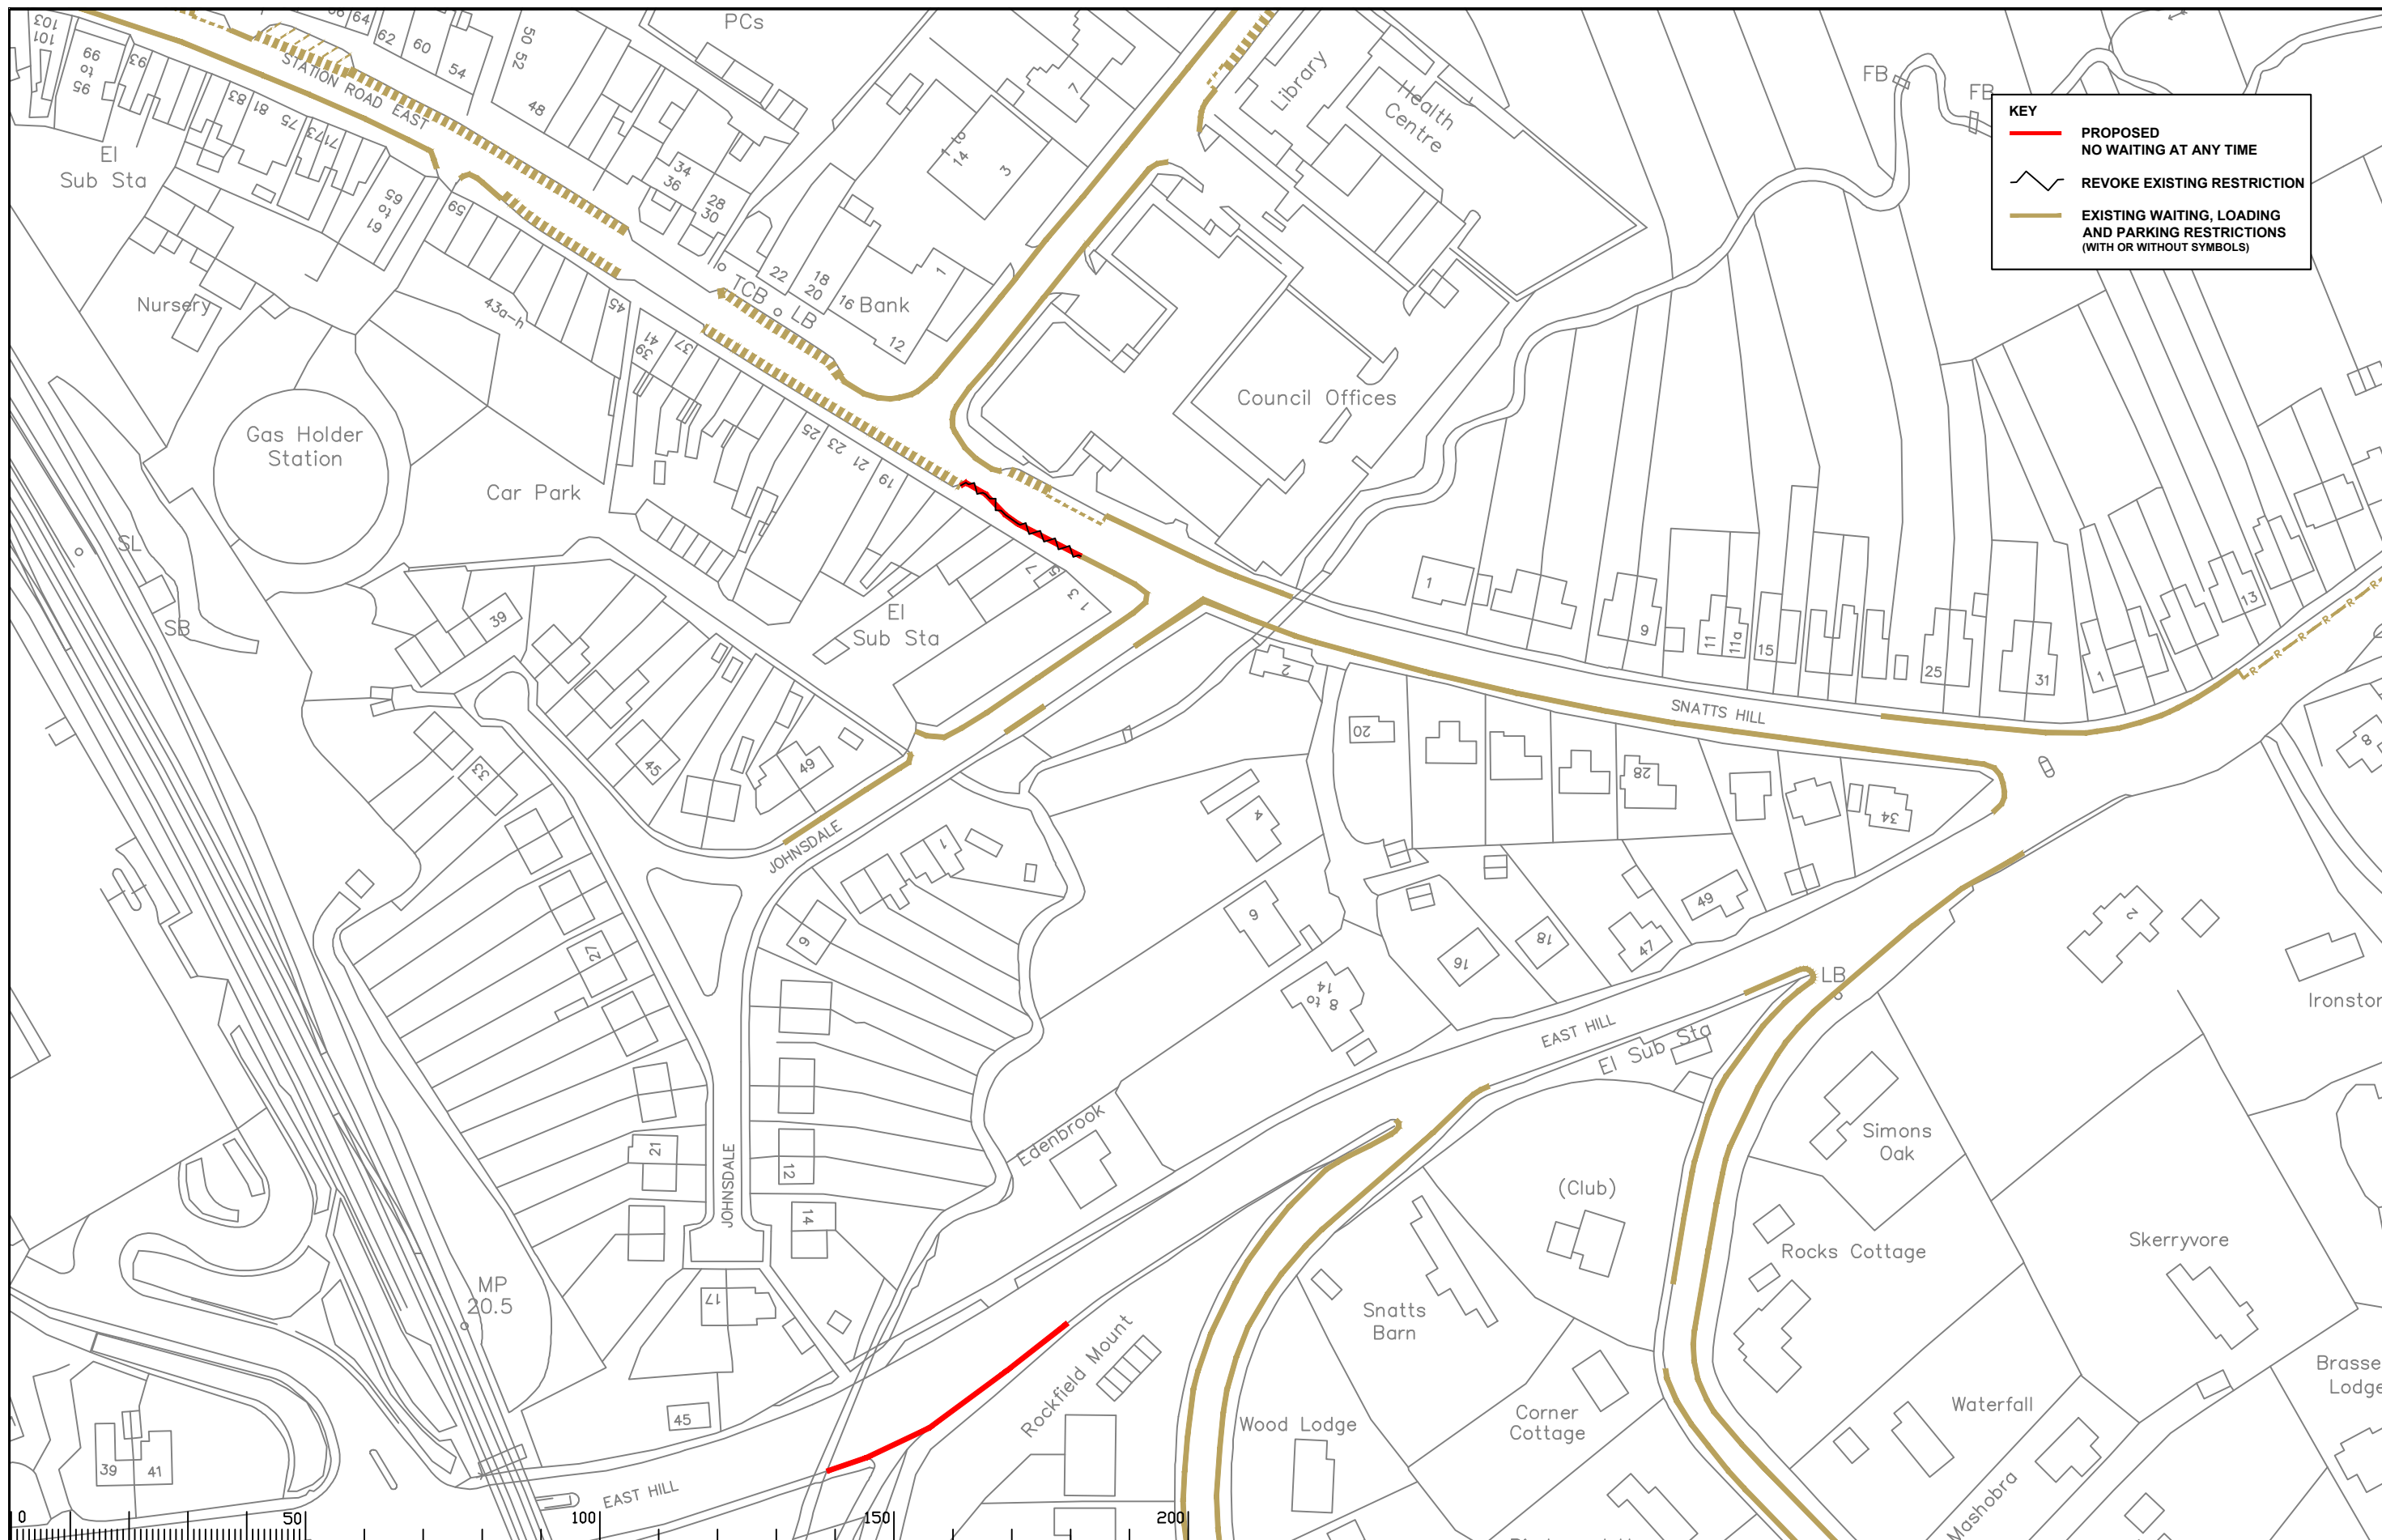

KEY	
	PROPOSED NO WAITING AT ANY TIME
	REVOKE EXISTING RESTRICTION
	EXISTING WAITING, LOADING AND PARKING RESTRICTIONS (WITH OR WITHOUT SYMBOLS)

Notes

Rev.	Description	Drwn	Sig.	Date	Chkd	Sig.	Date	Appr.	Sig.	Date
A	SYMBOLS ADDED TO RESTRICTIONS	SDC	SDC	24.01.08	TPC	TPC	24.01.08	TPC	TPC	24.01.08
B	RESTRICTIONS ADDED / AMENDED	SDC	SDC	10.06.08	TPC	TPC	10.06.08	TPC	TPC	10.06.08
C	RESTRICTIONS ADDED, AND DISABLED & PARKING BAY	CAH	CAH	02.10	JP	JP	02.10	TPC	TPC	02.10
D	RESTRICTIONS AMENDED	CAH	CAH	01.12	AH	AH	01.12	RH	RH	01.12
E	RESTRICTIONS AMENDED	CAH	CAH	12.13	AH	AH	12.13	RH	RH	12.13
F	RESTRICTIONS AMENDED	CAH	CAH	02.16	RH	RH	02.16	RH	RH	02.16
G	RESTRICTIONS AMENDED	CAH	CAH	09.17	SC	SC	09.17	DC	DC	09.17
H	RESTRICTIONS AMENDED	CAH	CAH	11.18	RH	RH	11.18	DC	DC	11.18
I	RESTRICTIONS AMENDED	RB	RB	05.22	RH	RH	05.22	DC	DC	05.22

Based upon the Ordnance Survey mapping with permission of the Controller of Her Majesty's Stationary Office. Crown copyright. Unauthorised reproduction infringes Crown copyright and may lead to prosecution or civil proceedings. Surrey County Council LA 076872 2002.

Scale 1:1250


TANDRIDGE DPE  
OXTED  
IMPLEMENTED TRAFFIC ORDERS

Drawn by SDC Sig. SDC Date 09/06  
Checked by originator AC Sig. AC Date 09/06  
Approved by TPC Sig. TPC Date 09/06

SHEET OF

**SURREY COUNTY COUNCIL**  
Head of Engineering  
18th Floor, 12000, 12000

Project No. 3282 / TAN  
Contract Sheet No. 2345  
Rev. 1  
Classification PROPOSED

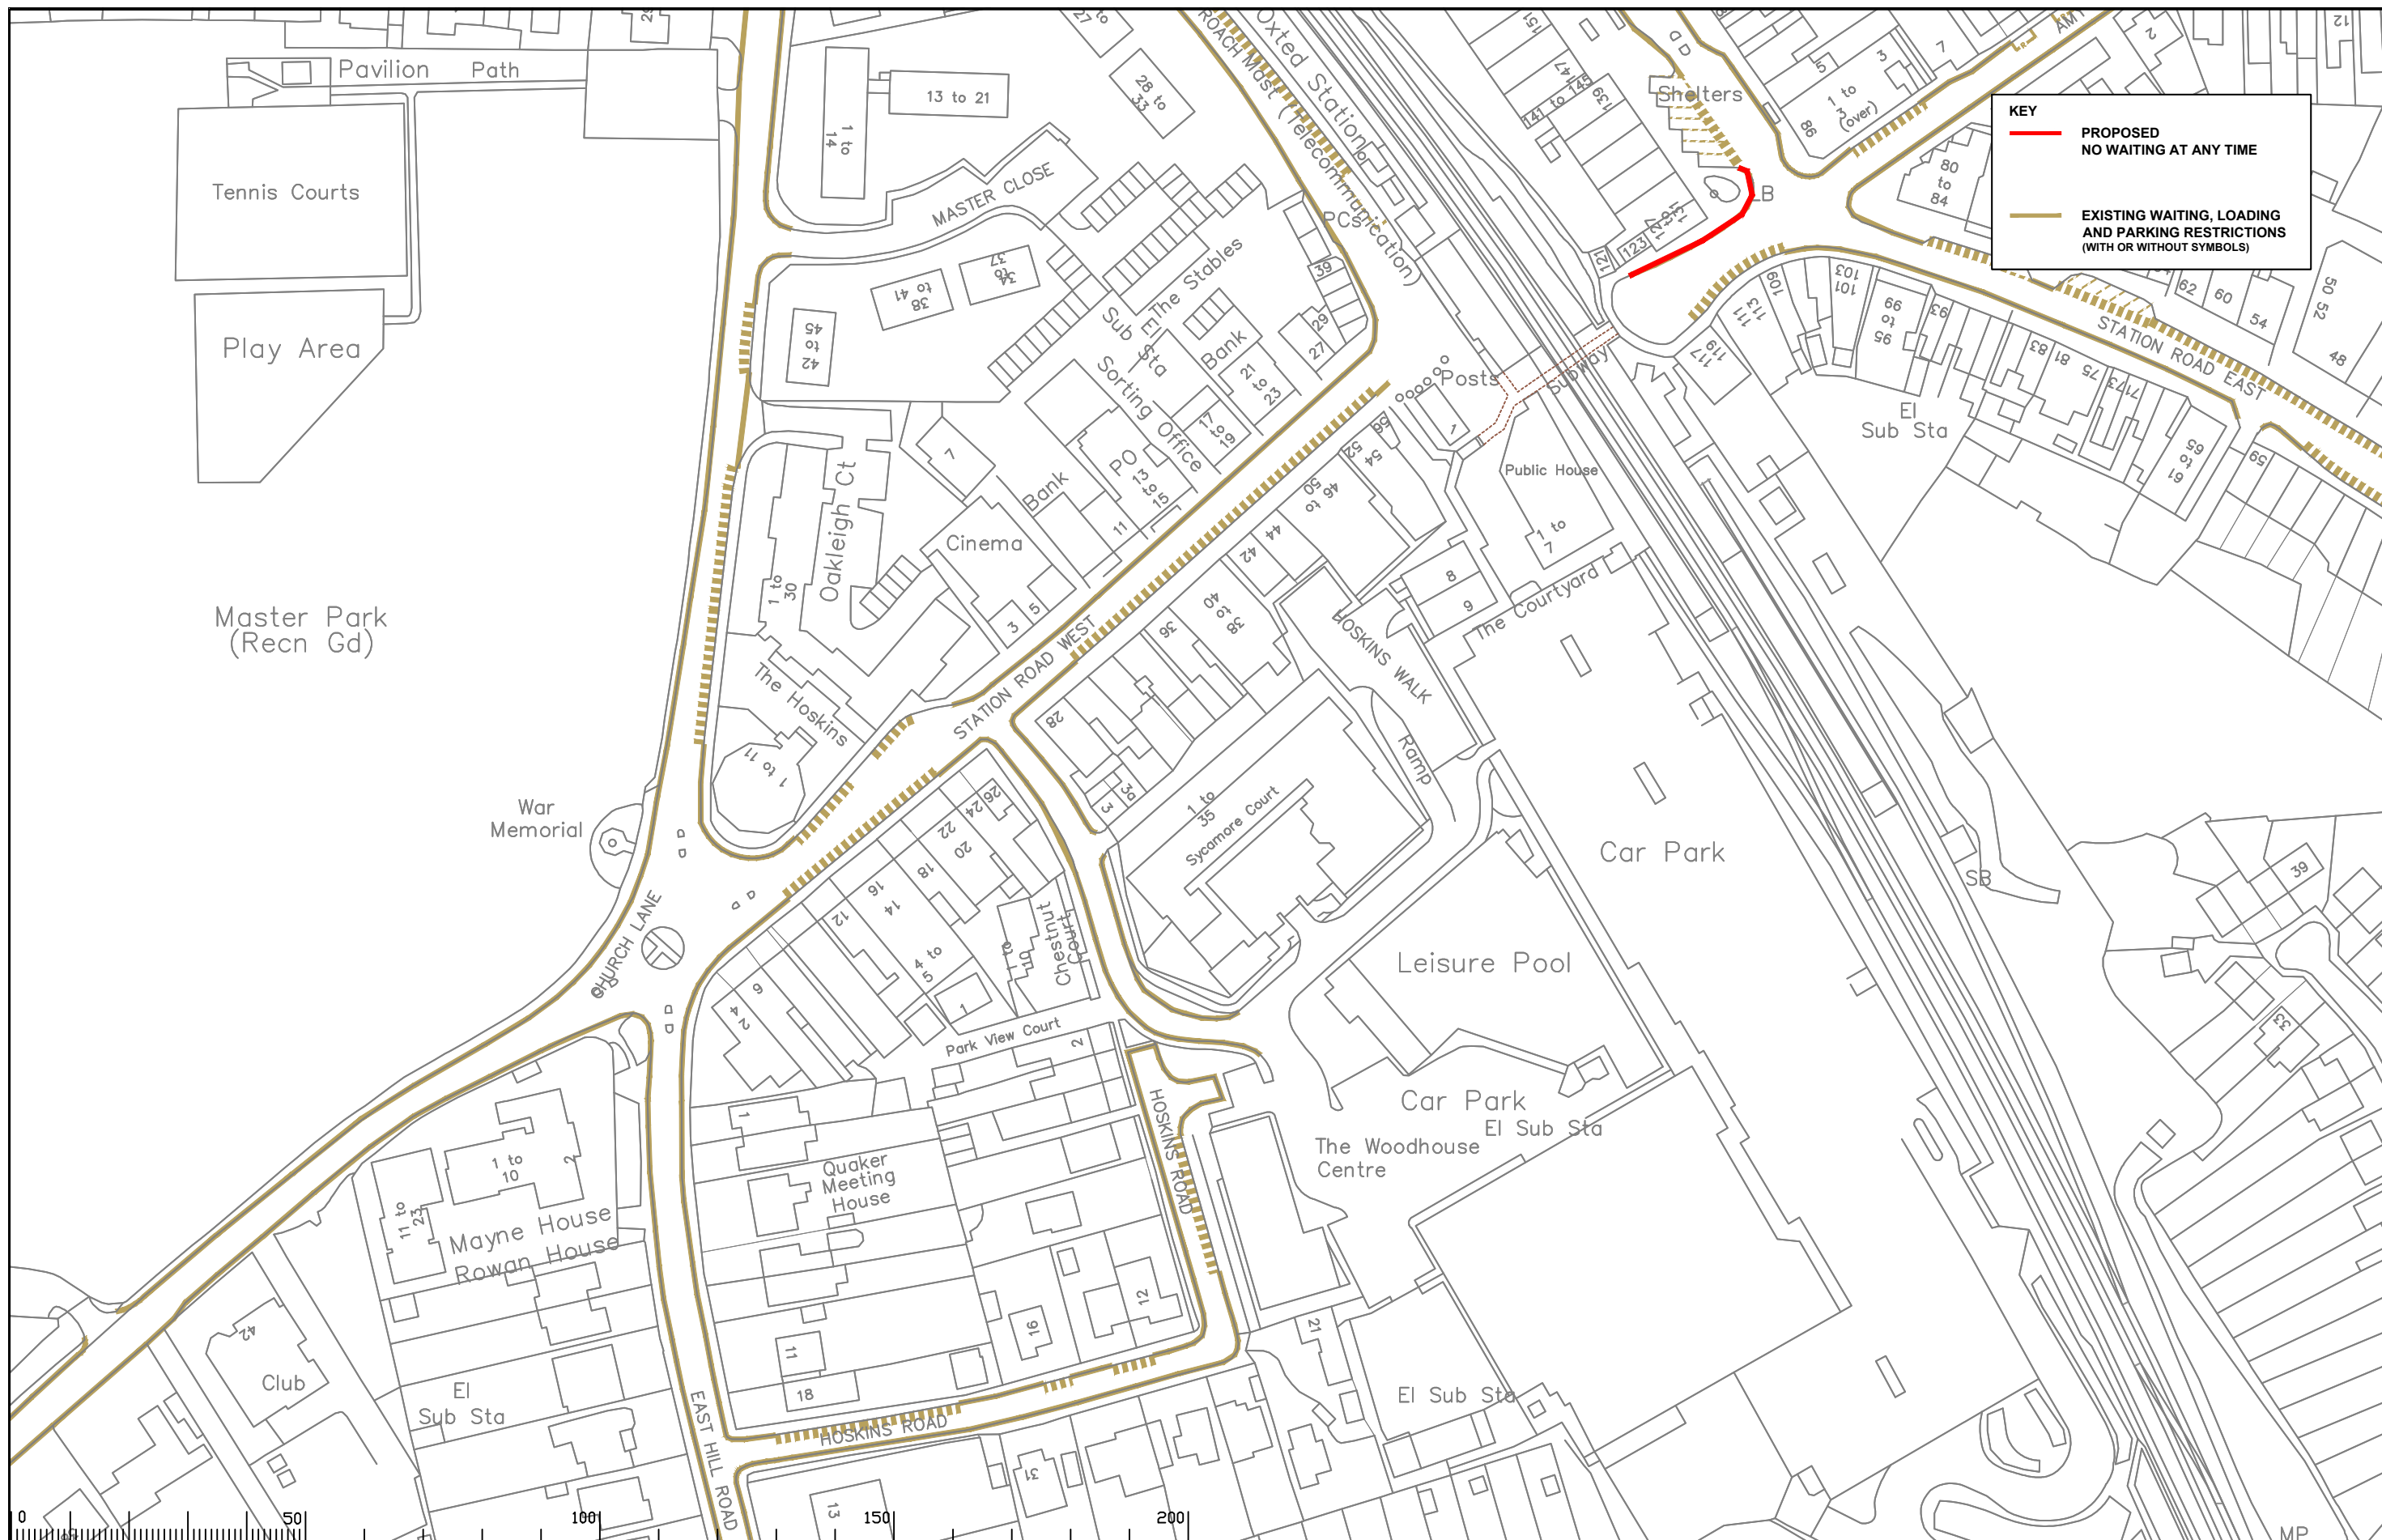

**KEY**

- PROPOSED NO WAITING AT ANY TIME
- EXISTING WAITING, LOADING AND PARKING RESTRICTIONS (WITH OR WITHOUT SYMBOLS)

Notes

0 50 100 150 200

Rev.	Description	Drwn	Sig.	Date	Chkd	Sig.	Date	Appr	Sig.	Date
A	SYMBOLS ADDED TO RESTRICTIONS	SDC	SDC	24.01.08	TPC	TPC	24.01.08	TPC	TPC	24.01.08
B	RESTRICTIONS ADDED / AMENDED	SDC	SDC	10.06.08	TPC	TPC	10.06.08	TPC	TPC	10.06.08
C	RESTRICTIONS ADDED, AND DISABLED & PARKING BAY	CAH	CAH	02.10	JP	JP	02.10	TPC	TPC	02.10
D	RESTRICTIONS AMENDED	CAH	CAH	01.12	AH	AH	01.12	RH	RH	01.12
E	RESTRICTIONS AMENDED	CAH	CAH	12.13	AH	AH	12.13	RH	RH	12.13
F	RESTRICTIONS AMENDED	CAH	CAH	02.16	RH	RH	02.16	RH	RH	02.16
G	RESTRICTIONS AMENDED	CAH	CAH	09.17	SC	SC	09.17	DC	DC	09.17
H	RESTRICTIONS AMENDED	CAH	CAH	11.18	RH	RH	11.18	DC	DC	11.18
I	RESTRICTIONS AMENDED	RB	RB	05.22	RH	RH	05.22	DC	DC	05.22

Scale 1:1250

North Point

Based upon the Ordnance Survey mapping with permission of the Controller of Her Majesty's Stationery Office. Crown copyright. Unauthorised reproduction infringes Crown copyright and may lead to prosecution or civil proceedings. Surrey County Council LA 076872 2002.

Drawn by SDC Sig. SDC Date 09/06

Checked by originator AC Sig. AC Date 09/06

Approved by TPC Sig. TPC Date 09/06

TANDRIDGE DPE  
OXTED

IMPLEMENTED TRAFFIC ORDERS

SHEET OF

**SURREY COUNTY COUNCIL**

Head of Engineering  
Mr. Mike Stone FICE

Project No. 3282 / TAN

Contract Sheet No. 2344

Rev. G

Classification PROPOSED