



KEY

REVOCATION OF EXISTING WAITING, LOADING AND PARKING RESTRICTIONS (NOT VISIBLE IF UNDER PROPOSALS)

EXISTING WAITING, LOADING AND PARKING RESTRICTIONS (WITH OR WITHOUT SYMBOLS)

REVOCATION OF DISABLED PARKING BAY

Notes

Rev.	Description	Drwn	Sig.	Date	Chkd	Sig.	Date	Appr	Sig.	Date

Rev.	Description	Drwn	Sig.	Date	Chkd	Sig.	Date	Appr	Sig.	Date

North Point

Based upon the Ordnance Survey mapping with the permission of the Controller of Her Majesty's Stationery Office. © Crown copyright. Unauthorised reproduction infringes Crown copyright and may lead to prosecution or civil proceedings. Surrey County Council LA 078872 1996.

Drawn by	JR	Sig.	JR	Date	2023
Checked by	RH	Sig.	RH	Date	2023
Approved by	DC	Sig.	DC	Date	2023


Project: **SPELTHORNE DPE**

Drawing: **Implemented Traffic Orders**

SHEET 05

SURREY COUNTY COUNCIL
Sustainable Development

Project No. **3282/SPEL**
Contract Sheet No. **2023-13**
Drawing No. **2023-13**
Rev. **ADVERTISED**

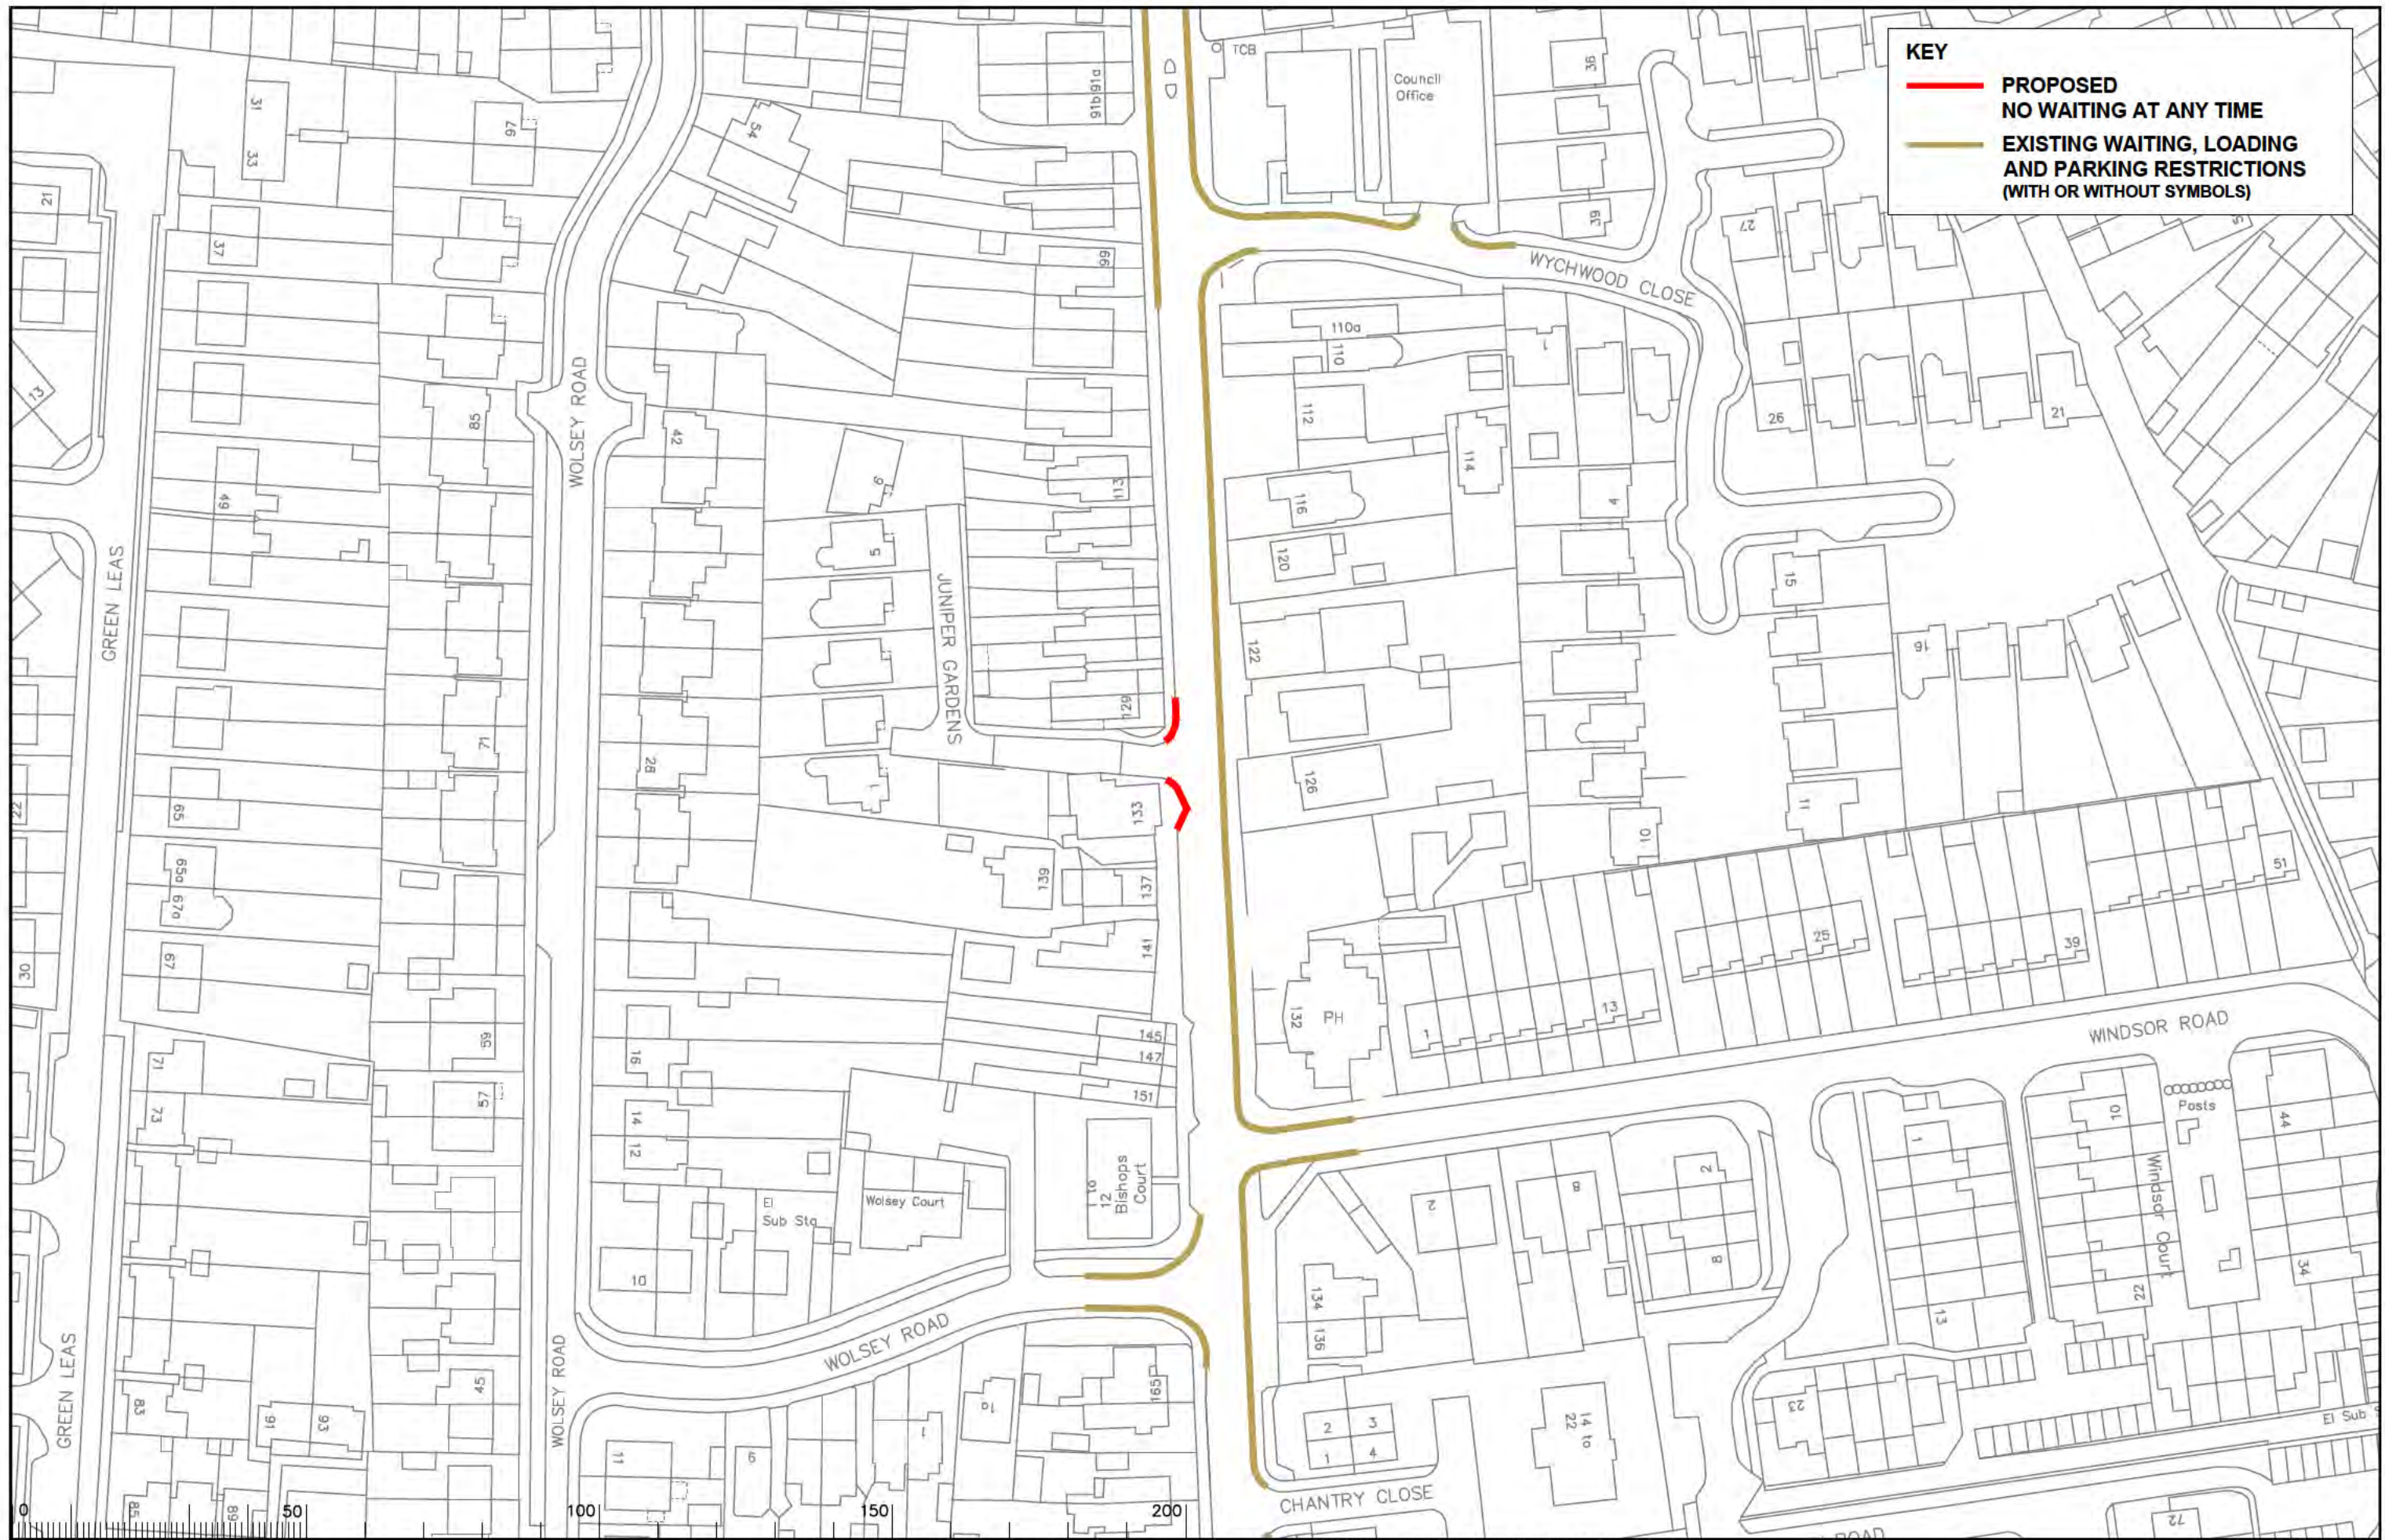

KEY

— **PROPOSED NO WAITING AT ANY TIME**

— **EXISTING WAITING, LOADING AND PARKING RESTRICTIONS (WITH OR WITHOUT SYMBOLS)**

Notes

Rev.	Description	Drwn	Sig.	Date	Chkd	Sig.	Date	Appr	Sig.	Date

Rev.	Description	Drwn	Sig.	Date	Chkd	Sig.	Date	Appr	Sig.	Date

North Point

Based upon the Ordnance Survey mapping with the permission of the Controller of Her Majesty's Stationery Office. © Crown copyright. Unauthorised reproduction infringes Crown copyright and may lead to prosecution or civil proceedings. Surrey County Council, LA 078872 1996.

Drawn by	JR	Sig.	JR	Date	2023
Checked by	RH	Sig.	RH	Date	2023
Approved by	DC	Sig.	DC	Date	2023

Project: **SPELTHORNE DPE**

Contract Sheet No. **3282/SP/EL**

Drawing: **Implemented Traffic Orders**

Drawing No. **2023-25**

Classification: **ADVERTISED**

SHEET 01 OF 01

SURREY COUNTY COUNCIL
Sustainable Development
Head of Transport
14-16
MINDERS WAY, EGYPT HILL, REID