


KEY

- PROPOSED NO WAITING AT ANY TIME
- PROPOSED NO LOADING AT ANY TIME
- REVOCATION OF EXISTING WAITING, LOADING AND PARKING RESTRICTIONS (NOT VISIBLE IF UNDER PROPOSALS)
- EXISTING WAITING, LOADING AND PARKING RESTRICTIONS (WITH OR WITHOUT SYMBOLS)

BUS STOPS AND TAXI RANKS ARE NOT SHOWN ON THESE PLANS

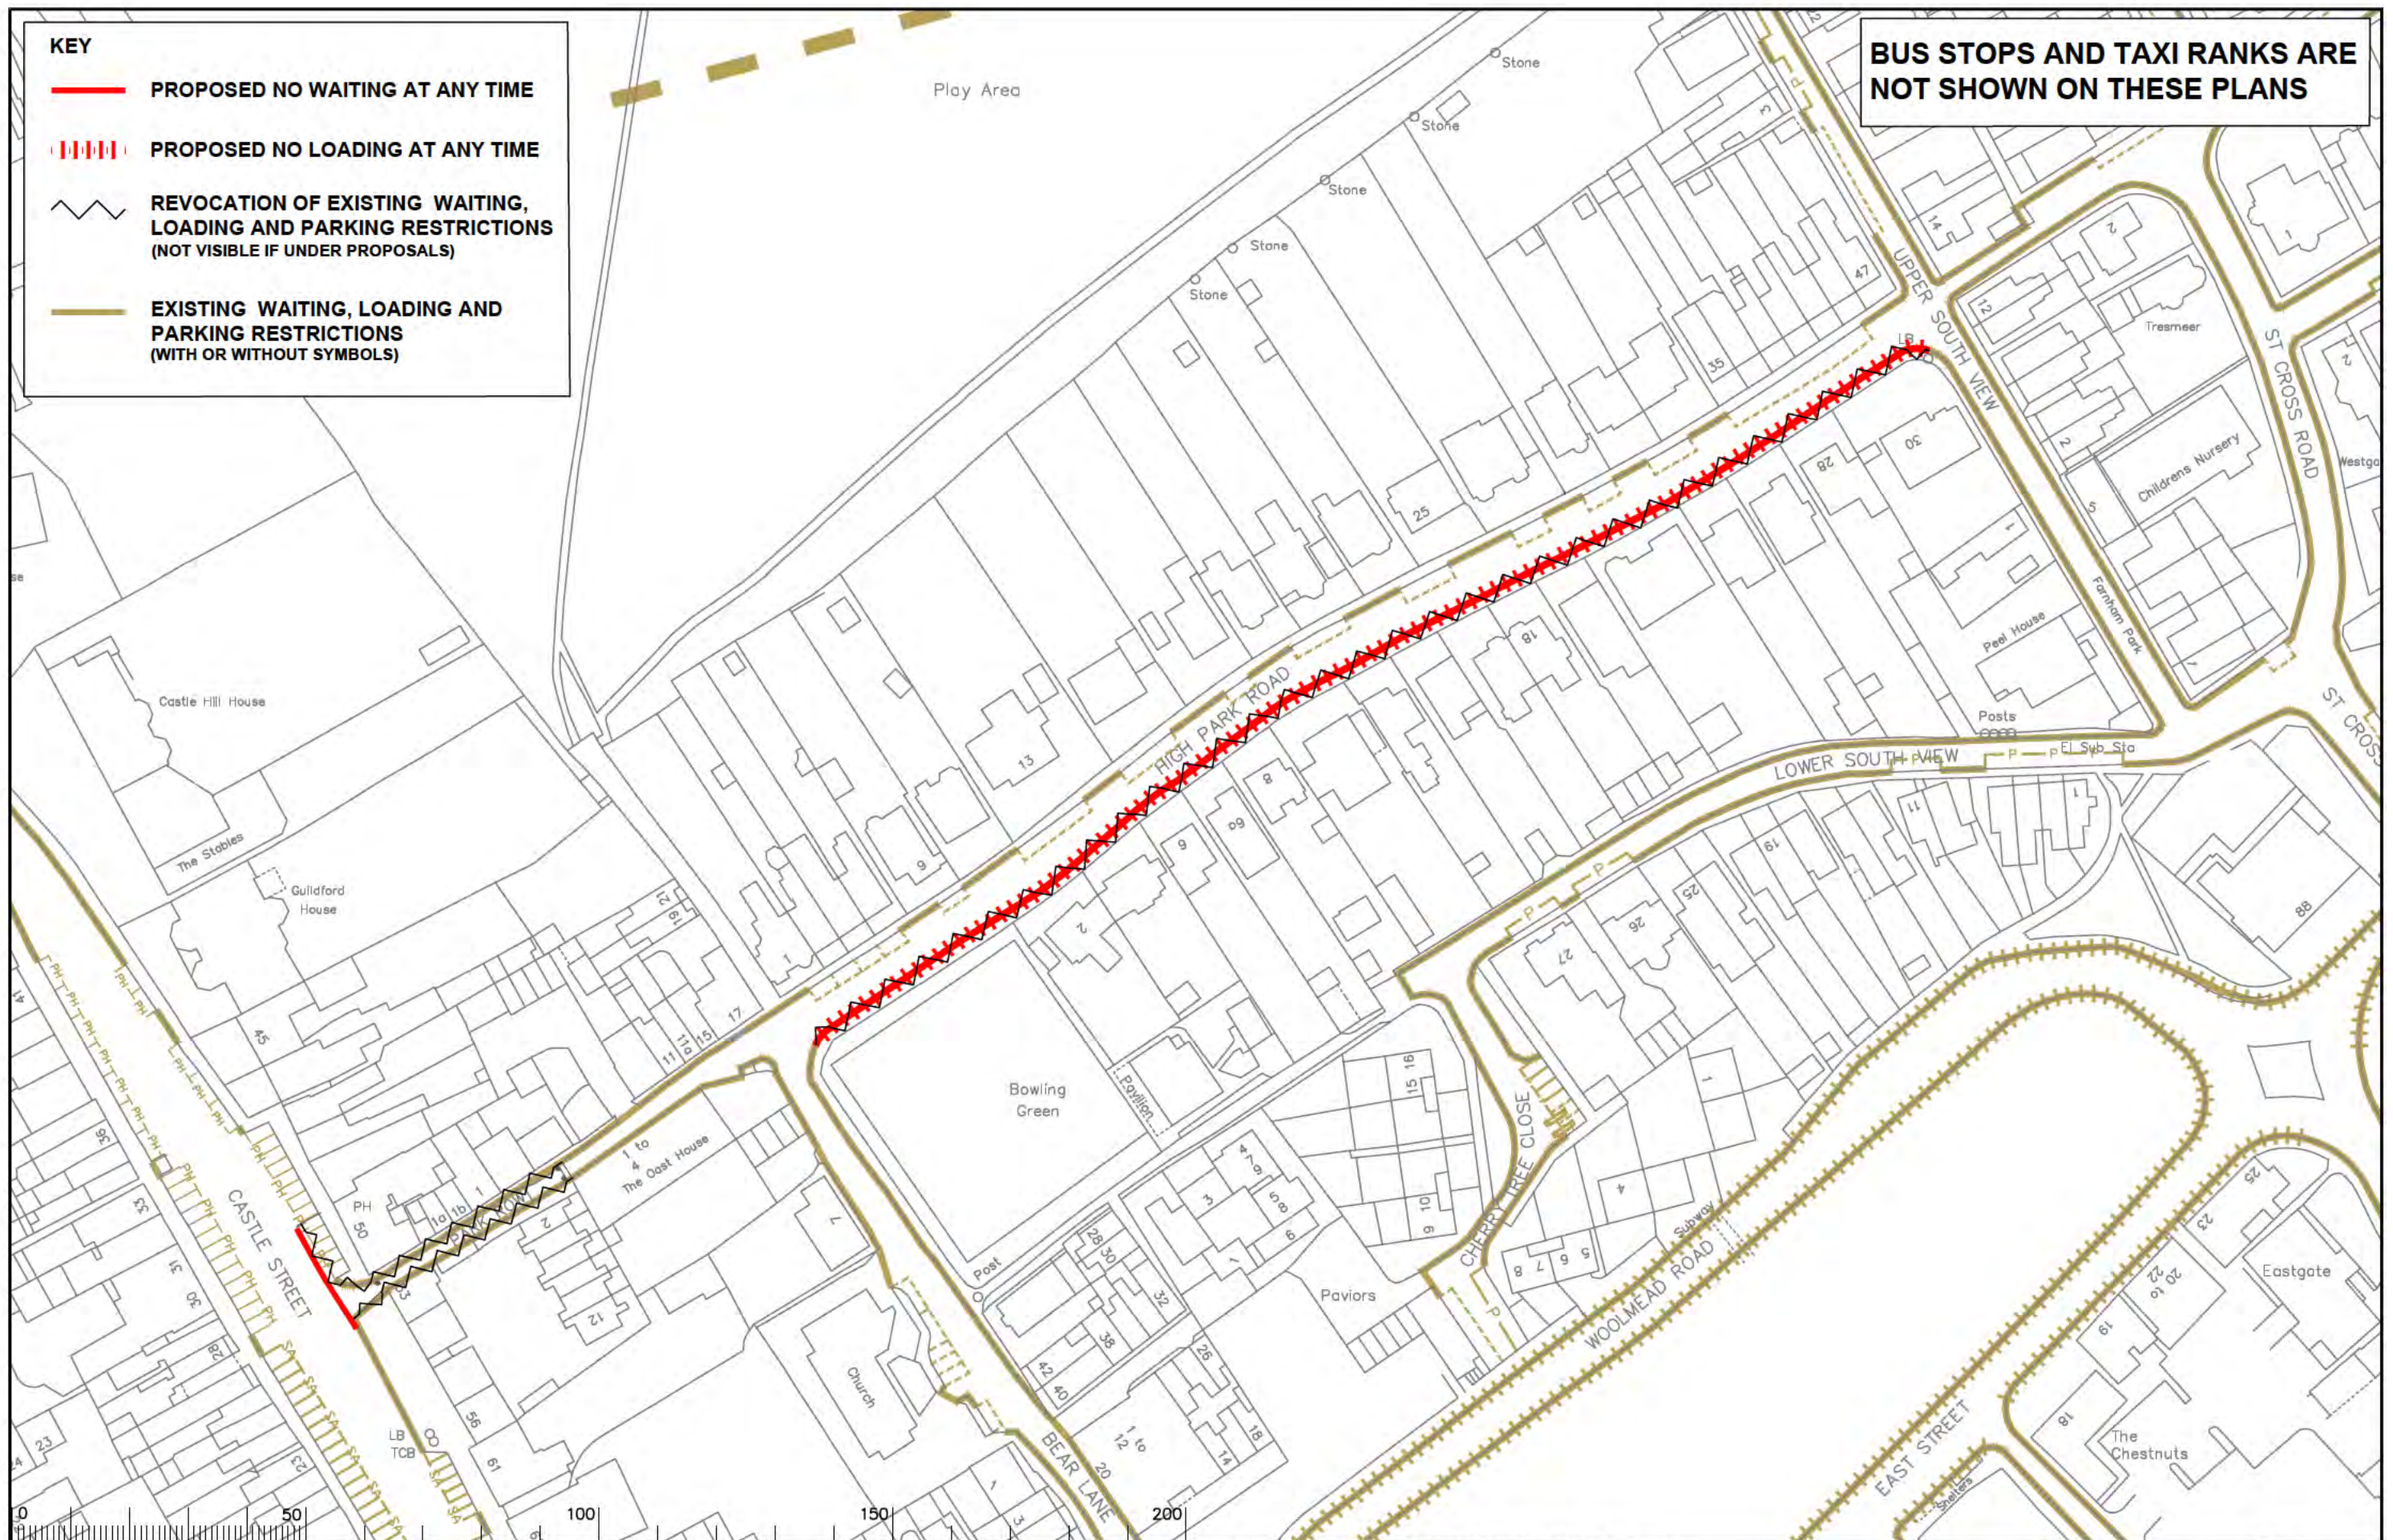

Notes

Rev	Description	Drwn	Sig.	Date	Chkd	Sig.	Date	Appr	Sig.	Date
A	RESTRICTIONS AMENDED	CAH	CAH	09.11	JAR	JAR	09.11	TPC	TPC	09.11
B	RESTRICTIONS AMENDED	CAH	CAH	09.11	JAR	JAR	09.11	TPC	TPC	09.11
C	RESTRICTIONS AMENDED	CAH	CAH	11.18	JAR	JAR	11.18	DC	DC	11.18
D	RESTRICTIONS AMENDED	CAH	CAH	02.20	JAR	JAR	02.20	DC	DC	02.20

Rev	Description	Drwn	Sig.	Date	Chkd	Sig.	Date	Appr	Sig.	Date
A	RESTRICTIONS AMENDED	CAH	CAH	09.11	JAR	JAR	09.11	TPC	TPC	09.11
B	RESTRICTIONS AMENDED	CAH	CAH	09.11	JAR	JAR	09.11	TPC	TPC	09.11
C	RESTRICTIONS AMENDED	CAH	CAH	11.18	JAR	JAR	11.18	DC	DC	11.18
D	RESTRICTIONS AMENDED	CAH	CAH	02.20	JAR	JAR	02.20	DC	DC	02.20

North Point

Based upon the Ordnance Survey mapping with the permission of the Controller of Her Majesty's Stationery Office. © Crown copyright. Unauthorised reproduction infringes Crown copyright and may lead to prosecution or civil proceedings. Surrey County Council LA 076872 1998.

Drawn by: JR, Sig. JR, Date 10/2023
 Checked by originator: RH, Sig. RH, Date 10/2023
 Approved by: DC, Sig. DC, Date 10/2023

Project: WAVERLEY DPE


Drawing: IMPLEMENTED TRAFFIC ORDERS

SHEET OF

Project No. 3282/WAV
 Contract Sheet No. FIP2023-1
 Drawing No. Rev. 1
 Classification: ADVERTISED

- KEY**
-  PROPOSED NO WAITING AT ANY TIME
 -  PROPOSED NO LOADING AT ANY TIME
 -  PROPOSED NO LOADING MON - SAT 8AM - 6PM
 -  PROPOSED PARKING MON - SAT 8AM - 8PM PERMIT HOLDERS (A) OR PAY AND DISPLAY 2 HOURS NO RETURN WITHIN 1 HOUR
 -  PROPOSED PARKING AT ANY TIME DISABLED BADGE HOLDERS ONLY 3 HOURS NO RETURN WITHIN 1 HOUR
 -  PROPOSED PARKING AT ANY TIME LOADING ONLY
 -  REVOCATION OF EXISTING WAITING, LOADING AND PARKING RESTRICTIONS (NOT VISIBLE IF UNDER PROPOSALS)
 -  EXISTING WAITING, LOADING AND PARKING RESTRICTIONS (WITH OR WITHOUT SYMBOLS)

BUS STOPS AND TAXI RANKS ARE NOT SHOWN ON THESE PLANS

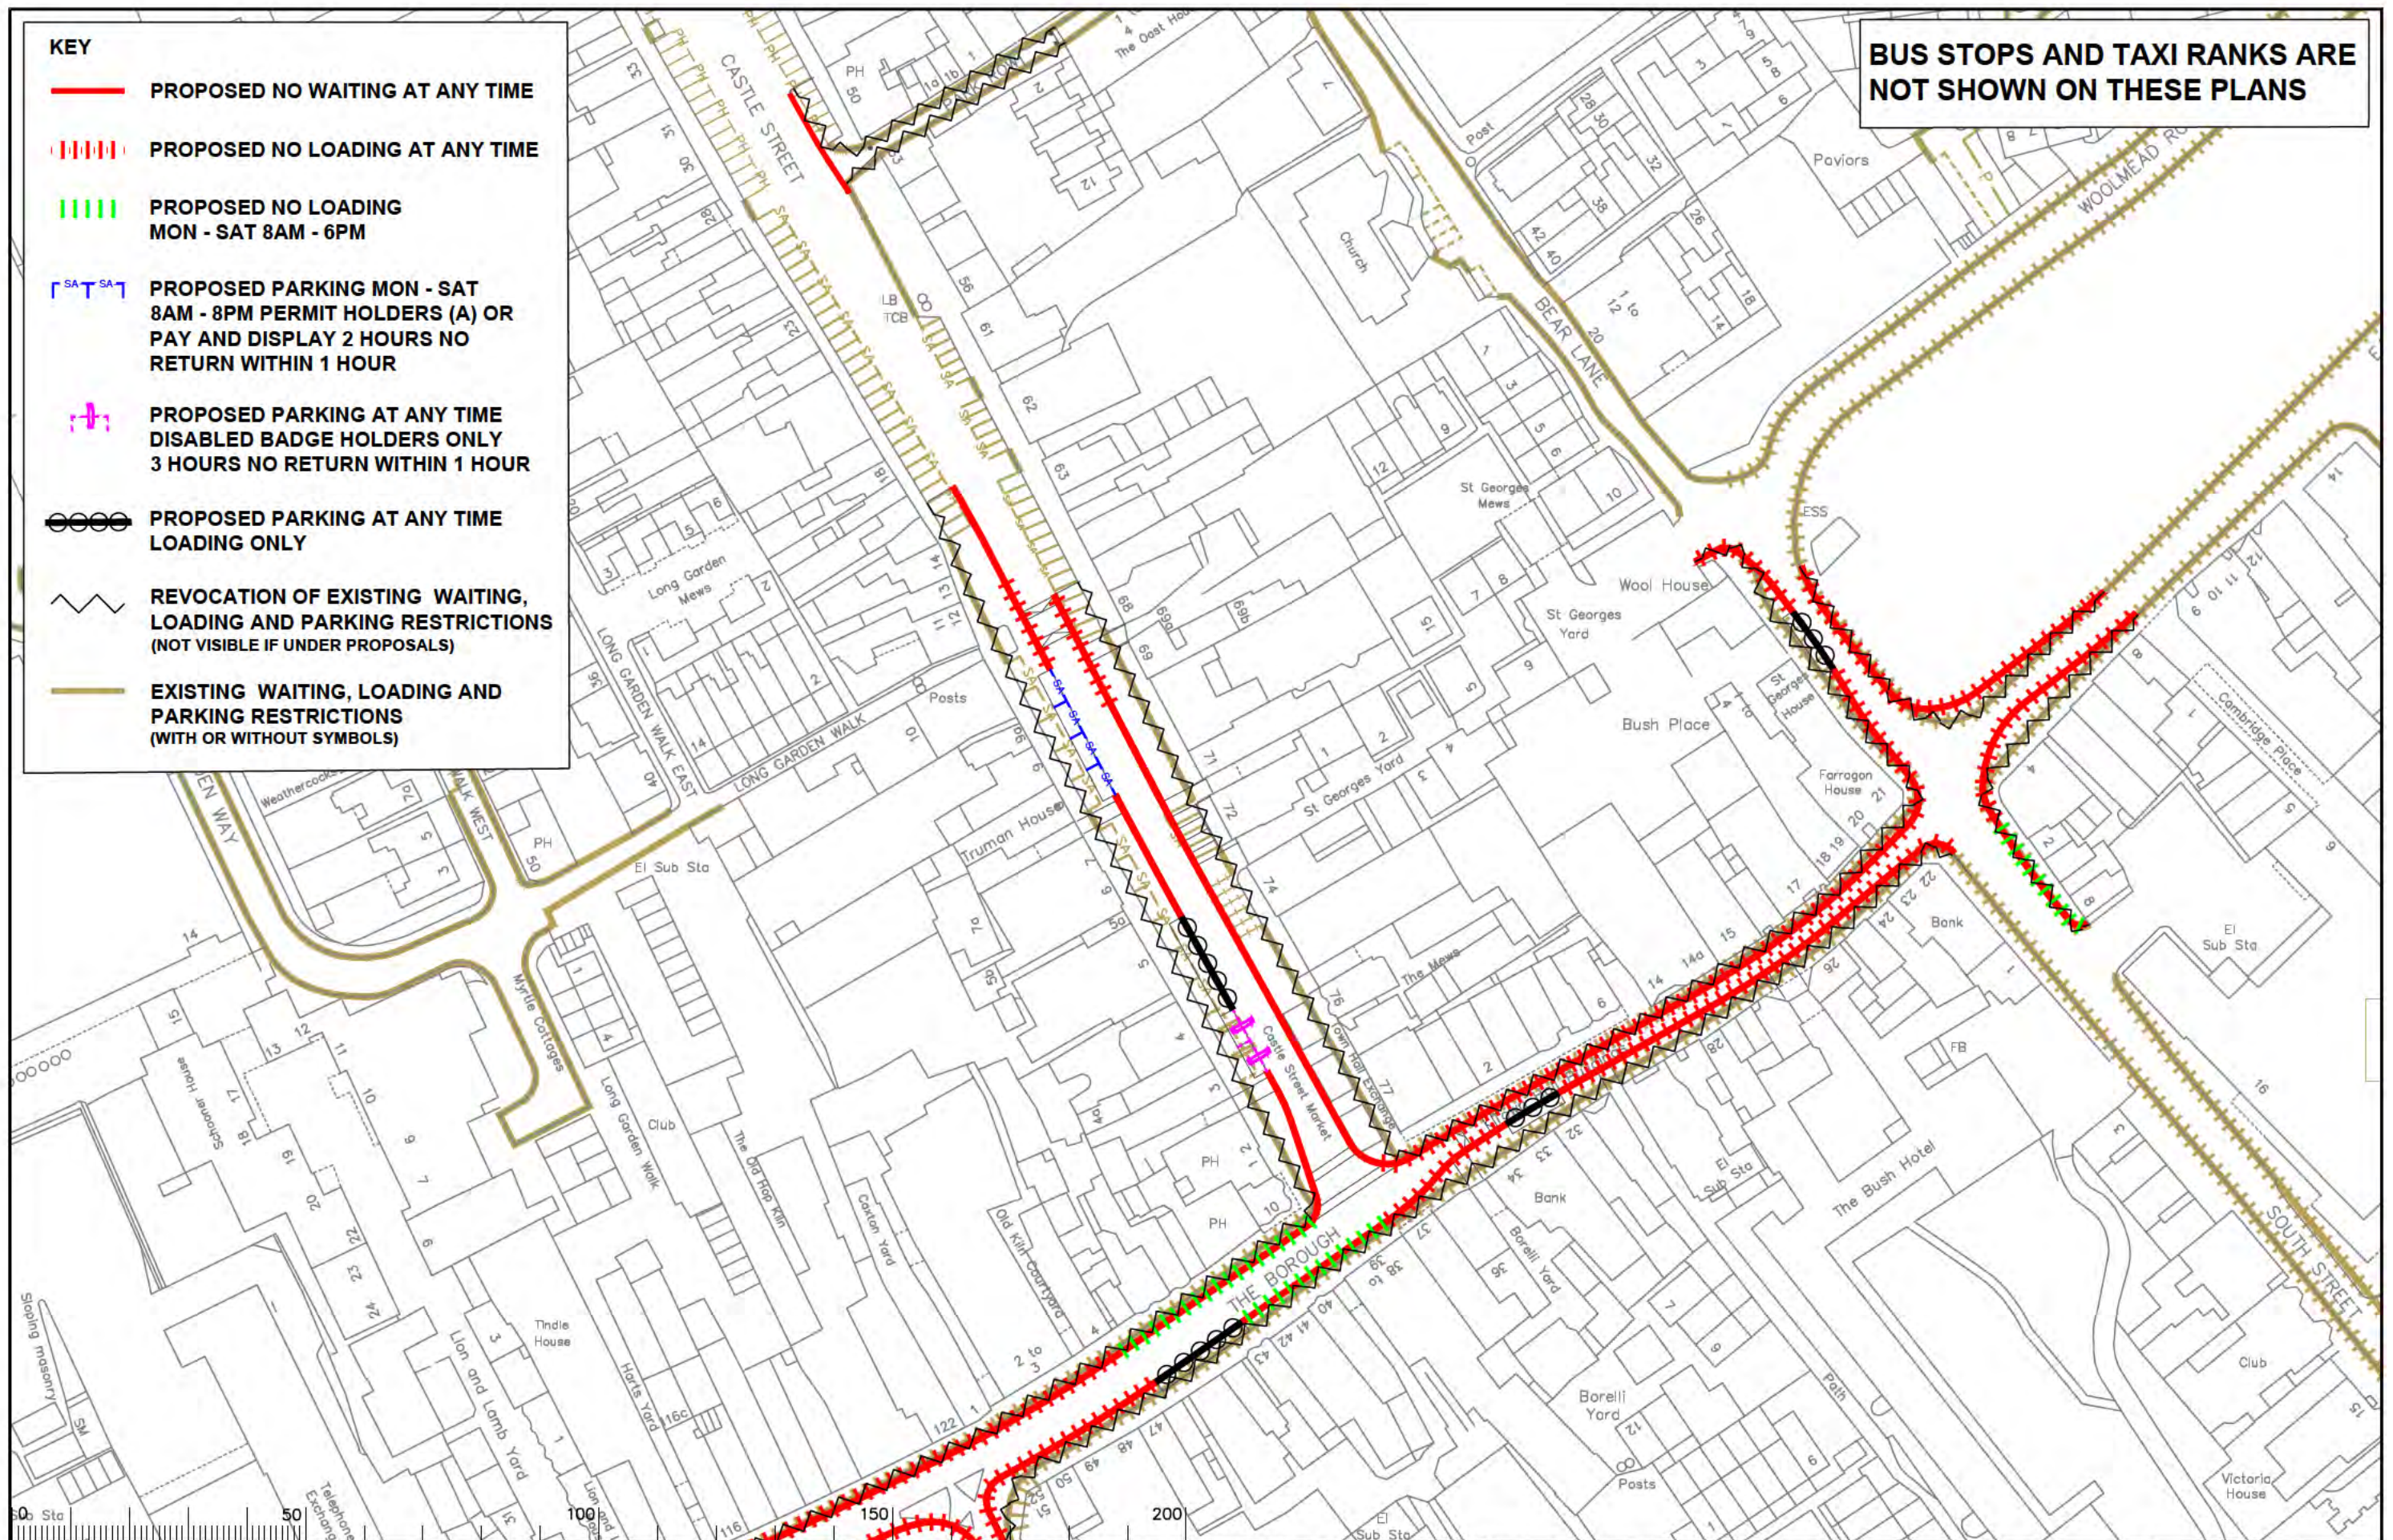


Notes

Rev	Description	Drwn	Sig.	Date	Chkd	Sig.	Date	Appr	Sig.	Date
A	RESTRICTIONS AMENDED	CAH	CAH	09.11	JAR	JAR	09.11	TPC	TPC	09.11
B	RESTRICTIONS AMENDED	CAH	CAH	09.11	JAR	JAR	09.11	TPC	TPC	09.11
C	RESTRICTIONS AMENDED	CAH	CAH	11.18	JAR	JAR	11.18	DC	DC	11.18
D	RESTRICTIONS AMENDED	CAH	CAH	02.20	JAR	JAR	02.20	DC	DC	02.20

Drwn by	Sig.	Date	Chkd by	Sig.	Date	Appr by	Sig.	Date
JR	JR	10/2023	JR	JR	10/2023	DC	DC	10/2023
RH	RH	10/2023	RH	RH	10/2023	DC	DC	10/2023
DC	DC	10/2023	DC	DC	10/2023			

North Point



Based upon the Ordnance Survey mapping with the permission of the Controller of Her Majesty's Stationery Office. © Crown copyright. Unauthorised reproduction infringes Crown copyright and may lead to prosecution or civil proceedings. Surrey County Council LA 078872 1000.

Project: **WAVERLEY DPE**

Drawing: **IMPLEMENTED TRAFFIC ORDERS**

SHEET OF




Project No. **3282/WAV**

Contract Sheet No. **FIP2023-2**

Drawing No. **Rev.**

Classification **ADVERTISED**

BUS STOPS AND TAXI RANKS ARE NOT SHOWN ON THESE PLANS

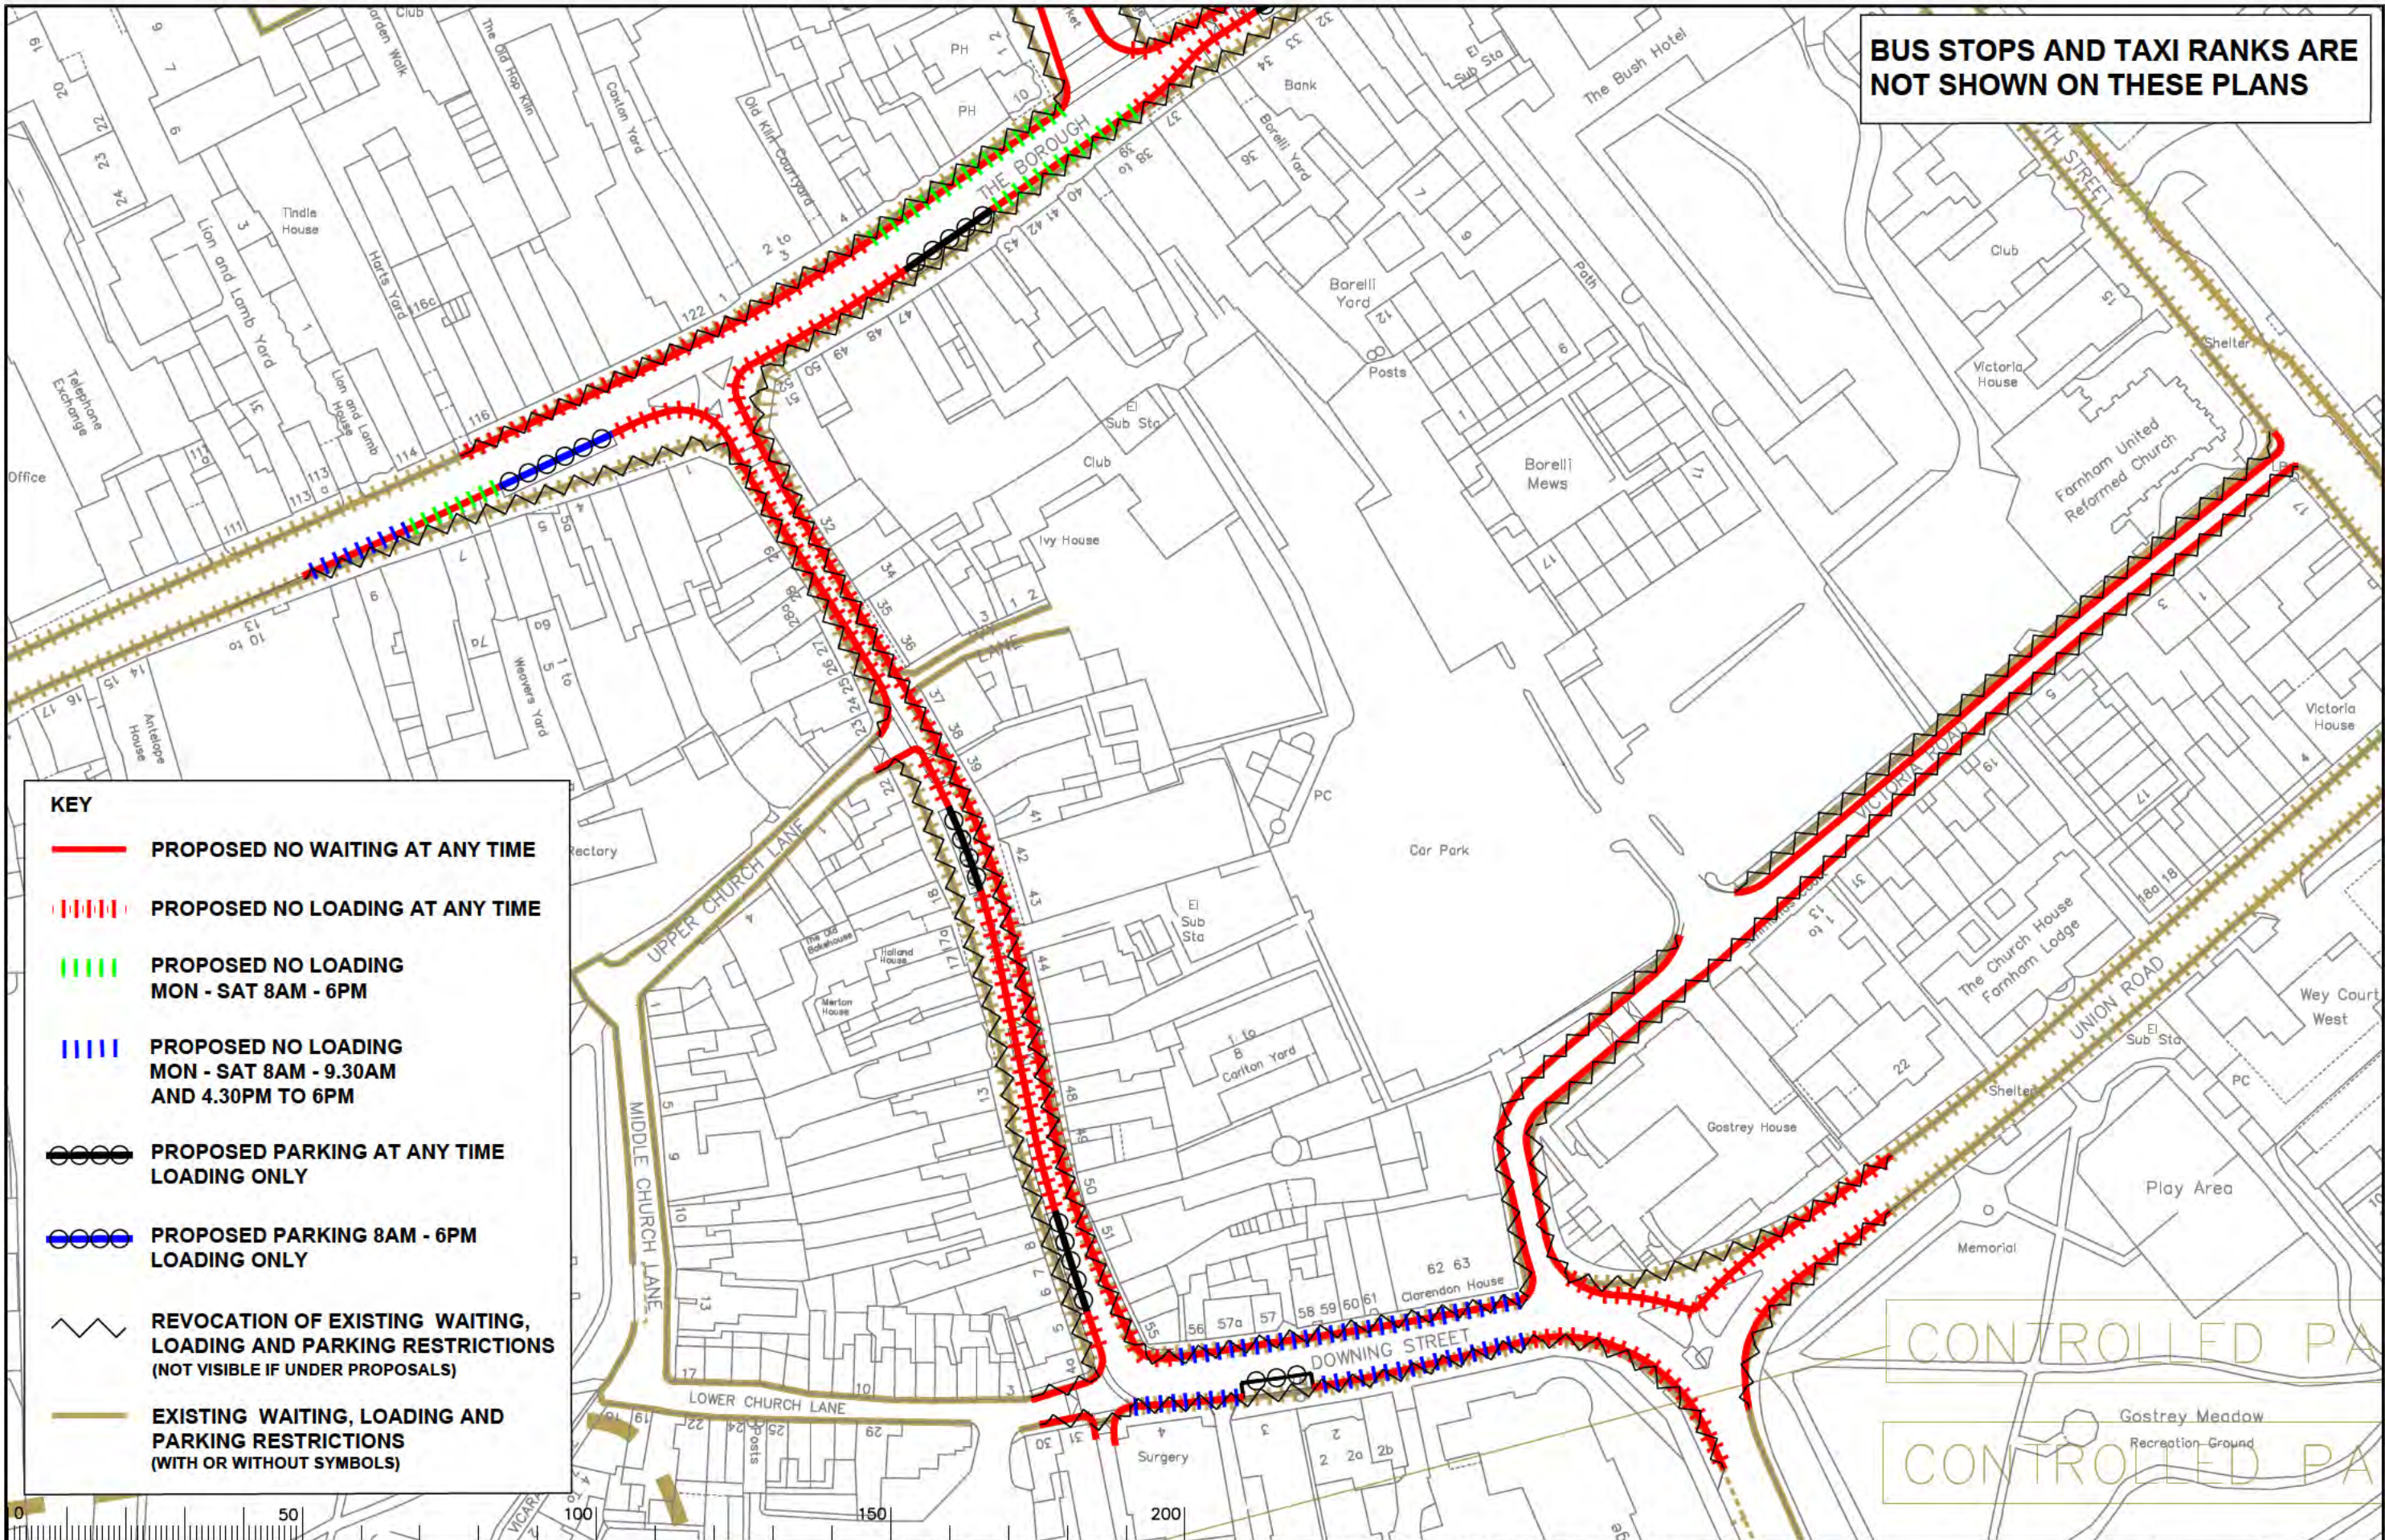

KEY

- PROPOSED NO WAITING AT ANY TIME
- PROPOSED NO LOADING AT ANY TIME
- PROPOSED NO LOADING MON - SAT 8AM - 6PM
- PROPOSED NO LOADING MON - SAT 8AM - 9.30AM AND 4.30PM TO 6PM
- PROPOSED PARKING AT ANY TIME LOADING ONLY
- PROPOSED PARKING 8AM - 6PM LOADING ONLY
- REVOCATION OF EXISTING WAITING, LOADING AND PARKING RESTRICTIONS (NOT VISIBLE IF UNDER PROPOSALS)
- EXISTING WAITING, LOADING AND PARKING RESTRICTIONS (WITH OR WITHOUT SYMBOLS)

Notes

Rev.	Description	Drwn	Sig.	Date	Chkd	Sig.	Date	Appr	Sig.	Date
A	RESTRICTIONS AMENDED	CAH	CAH	09.11	JAR	JAR	09.11	TPC	TPC	09.11
B	RESTRICTIONS AMENDED	CAH	CAH	09.11	JAR	JAR	09.11	TPC	TPC	09.11
C	RESTRICTIONS AMENDED	CAH	CAH	11.18	JAR	JAR	11.18	DC	DC	11.18
D	RESTRICTIONS AMENDED	CAH	CAH	02.20	JAR	JAR	02.20	DC	DC	02.20

Drwn	Sig.	Date	Chkd	Sig.	Date	Appr	Sig.	Date
JR	JR	10/2023	RH	RH	10/2023	DC	DC	10/2023

North Point

Based upon the Ordnance Survey mapping with the permission of the Controller of Her Majesty's Stationery Office. © Crown copyright. Unauthorised reproduction infringes Crown copyright and may lead to prosecution or civil proceedings. Surrey County Council LA 078872 1908.

Project: **WAVERLEY DPE**

Drawing: **IMPLEMENTED TRAFFIC ORDERS**

SHEET OF

Project No. **3282/WAV**

Contract Sheet No. **FIP2023-3**

Drawing No. **3**

Classification: **ADVERTISED**