


**KEY**

— PROPOSED NO WAITING AT ANY TIME

— EXISTING WAITING, LOADING AND PARKING RESTRICTIONS (WITH OR WITHOUT SYMBOLS)

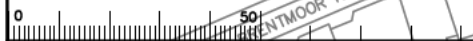

Rev.	Description	Drawn	Sig.	Date	Chkd	Sig.	Date	Appr.	Sig.	Date

Notes upon the Ordnance Survey mapping with the permission of the Controller of Her Majesty's Stationery Office. © Crown copyright. Unauthorised reproduction without the permission of the Controller of Her Majesty's Stationery Office is prohibited by law.

Drawn by: JH Date: 2023

Checked by: JH Date: 2023

Approved by: DC Date: 2023


Project: SURREY HEATH DPE

Implemented Traffic Orders

Project No: 3282/SYH

Contract No: 2023-13

Classification: ADVERTISED

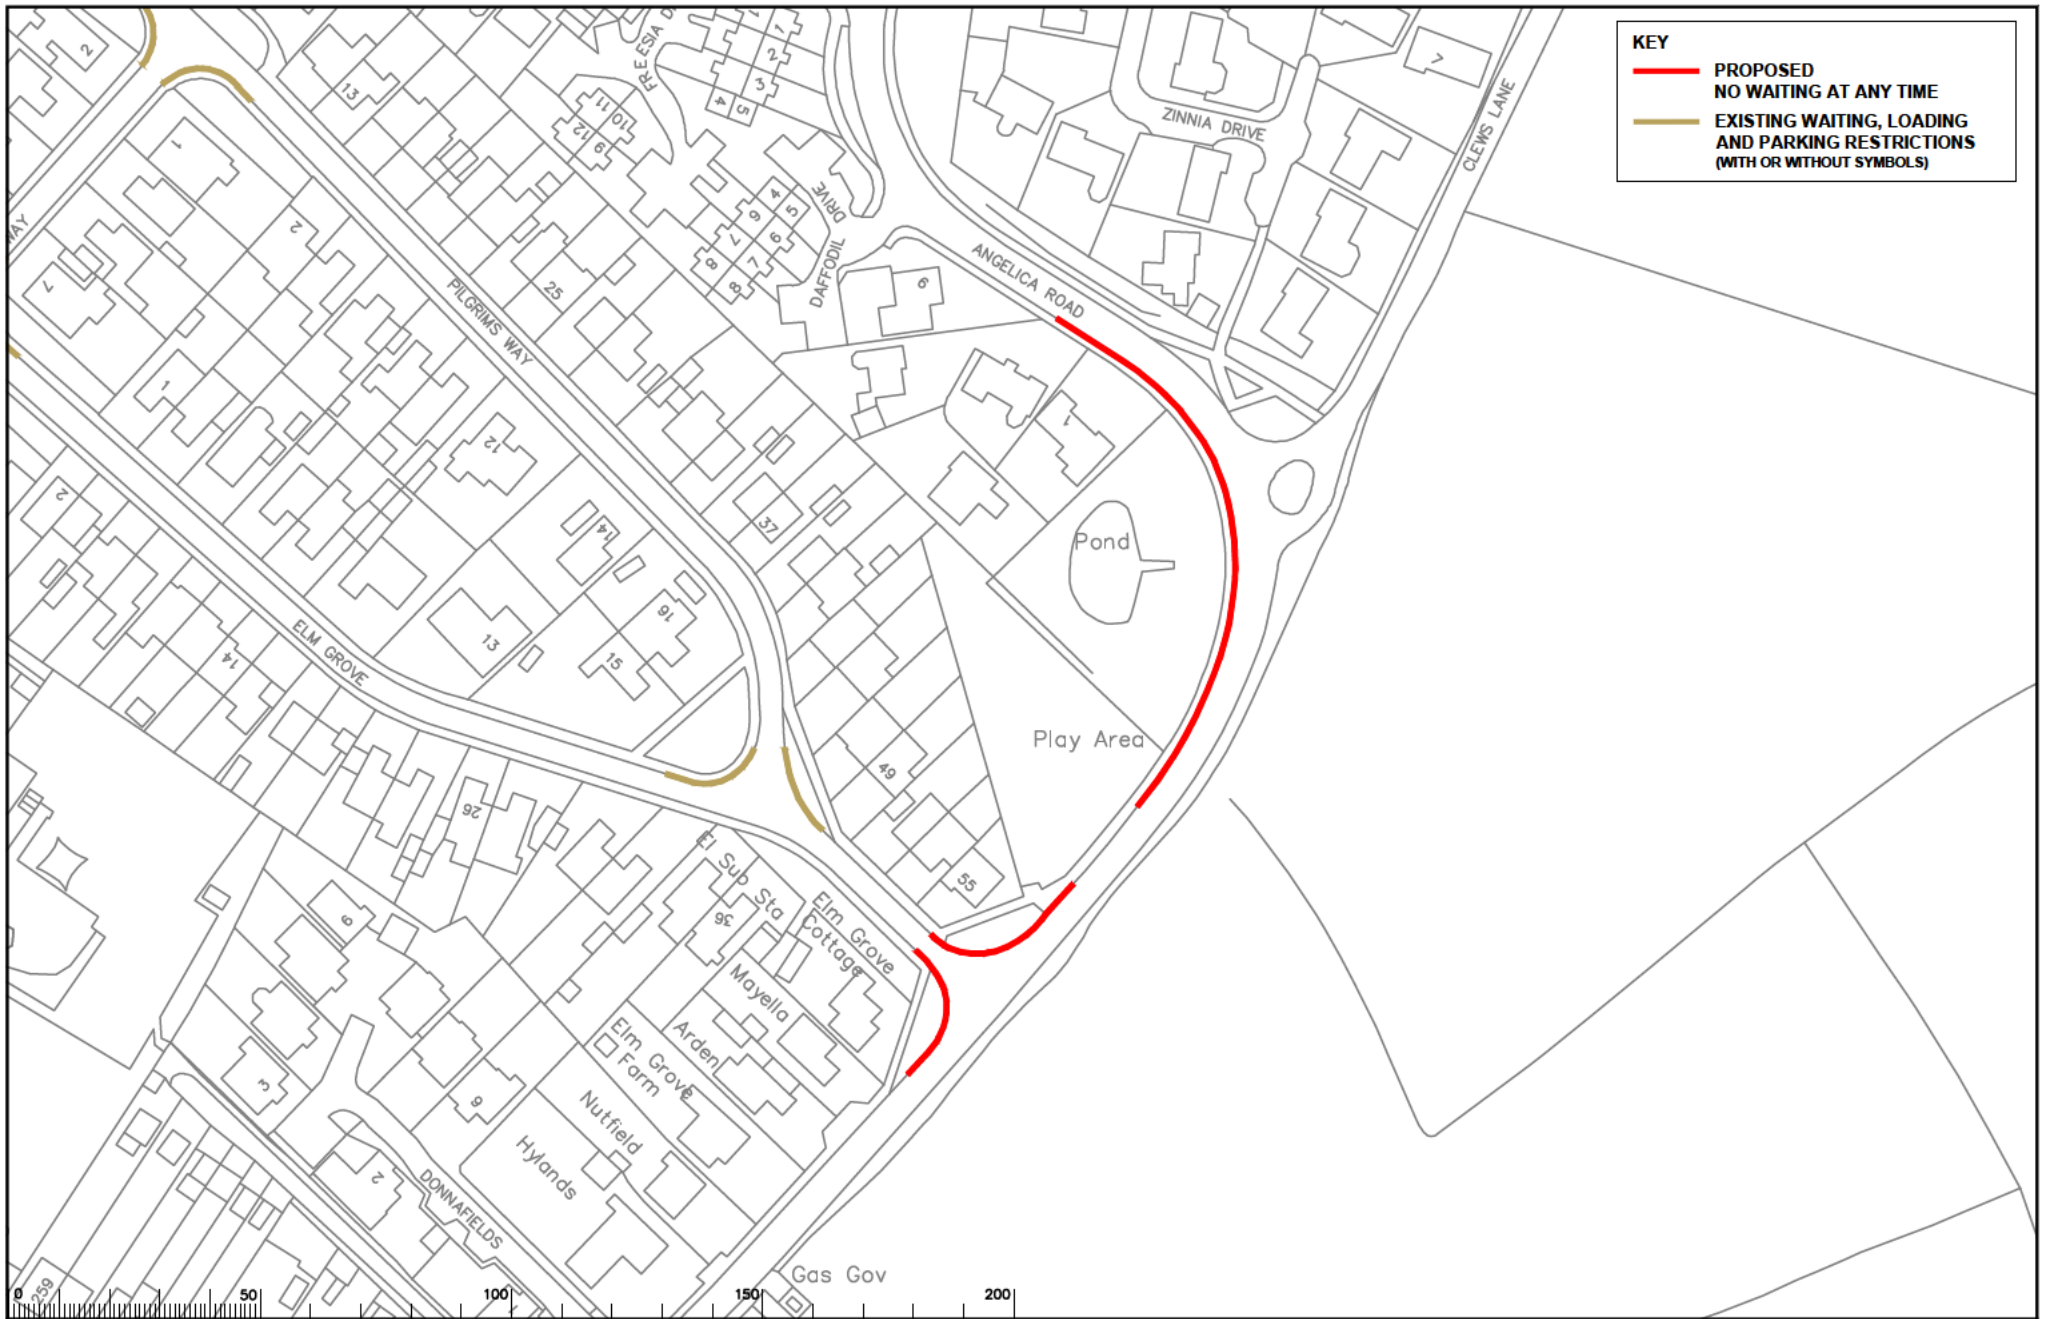

**KEY**

- PROPOSED NO WAITING AT ANY TIME
- EXISTING WAITING, LOADING AND PARKING RESTRICTIONS (WITH OR WITHOUT SYMBOLS)

NOTES

Rev.	Description	Drawn	Sig.	Date	Chkd	Sig.	Date	Appr	Sig.	Date

Rev.	Description	Drawn	Sig.	Date	Chkd	Sig.	Date	Appr	Sig.	Date

North Point

Notes upon the Ordnance Survey mapping with the permission of the Controller of Her Majesty's Stationery Office. © Crown copyright. Unauthorised reproduction without Crown copyright may lead to prosecution or civil proceedings. Surrey County Council LA 000079 1000.

Drawn by	JL	DA	JL	2023
Checked by	RH	DA	RH	2023
Approved by	DC	DA	DC	2023

Project: SURREY HEATH DPE

Implemented Traffic Orders

Scale: 1:1000

Project No. 3282/SYH

Contract No. 2023-14

Classification: ADVERTISED