

Key:

- No waiting at any time
- Existing restrictions (may include symbols)

Southey Court

Keswick Elderly Persons Home

EASTWICK PARK AVENUE





PINE WALK


LOWER ROAD

Rev	Description	Drawn	Sig.	Date	Check	Sig.	Date	Appr.	Sig.	Date

Drawn by	SDC	SDC	02/25
Checked by	RH	RH	02/25
Approved by	OC	OC	02/25

Mole Valley Parking Review 2025	
Proposed Waiting Restrictions - Bookham Eastwick Park Avenue	

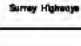	Project No.
	Version
	Drawing No. 23
	Classification APP

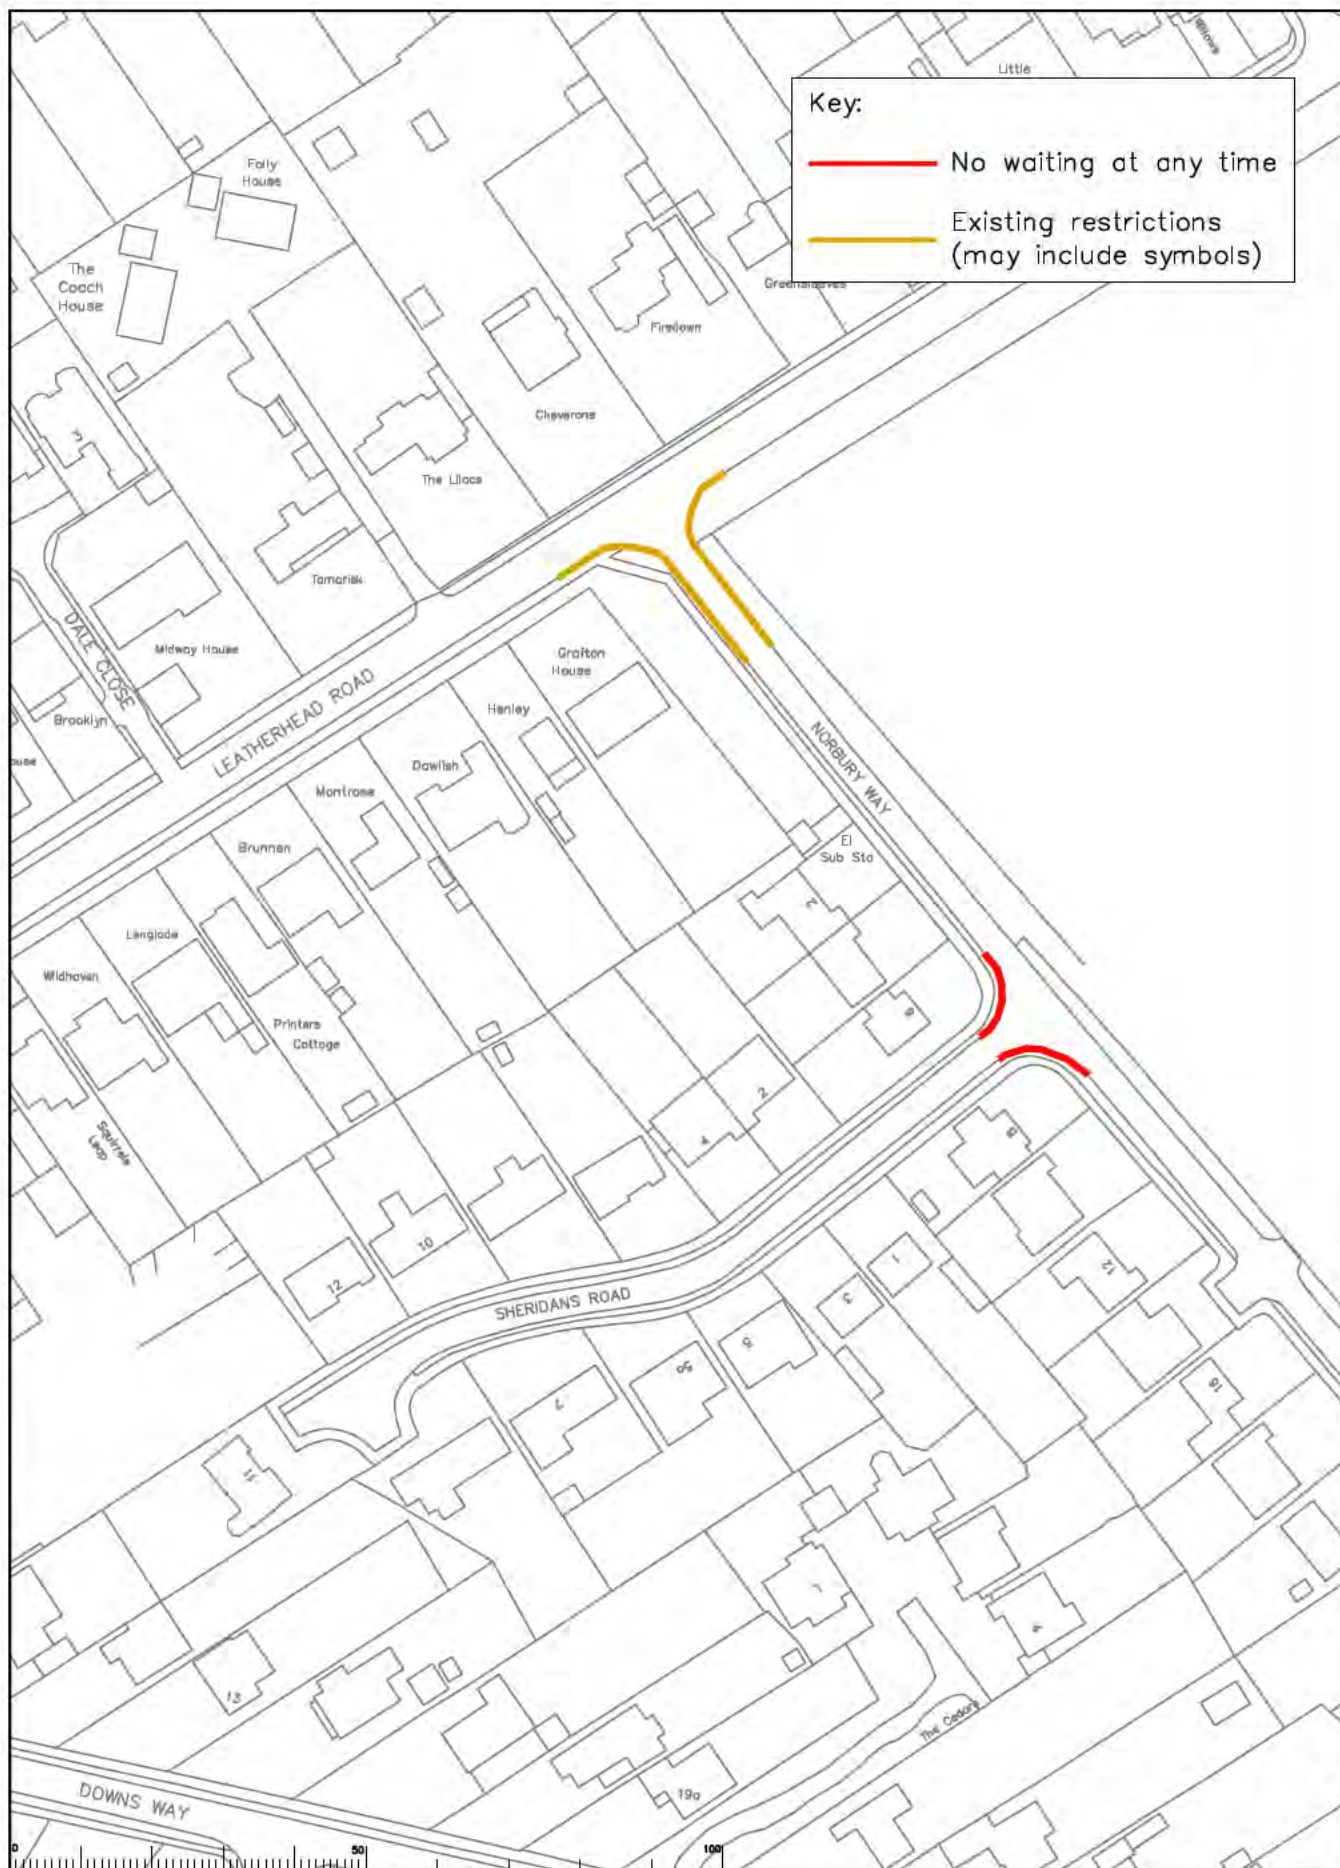


Key:


— No waiting at any time

— Existing restrictions (may include symbols)

<p>Mole Valley Parking Review 2025</p> <p>Proposed Waiting Restrictions – Bookham Norbury Way / Sheridans Road</p>										<p>SURREY Sustainable Development Surrey Highways</p>		<p>Project No. Drawing No. 24 Revision APP</p>	
<p>Drawn by: SDK, Date: 02/25, Checked by: RH, Date: 02/25, Approved by: OC, Date: 02/25</p>										<p>Scale: 1:1000</p>		<p>Sheet of 1</p>	

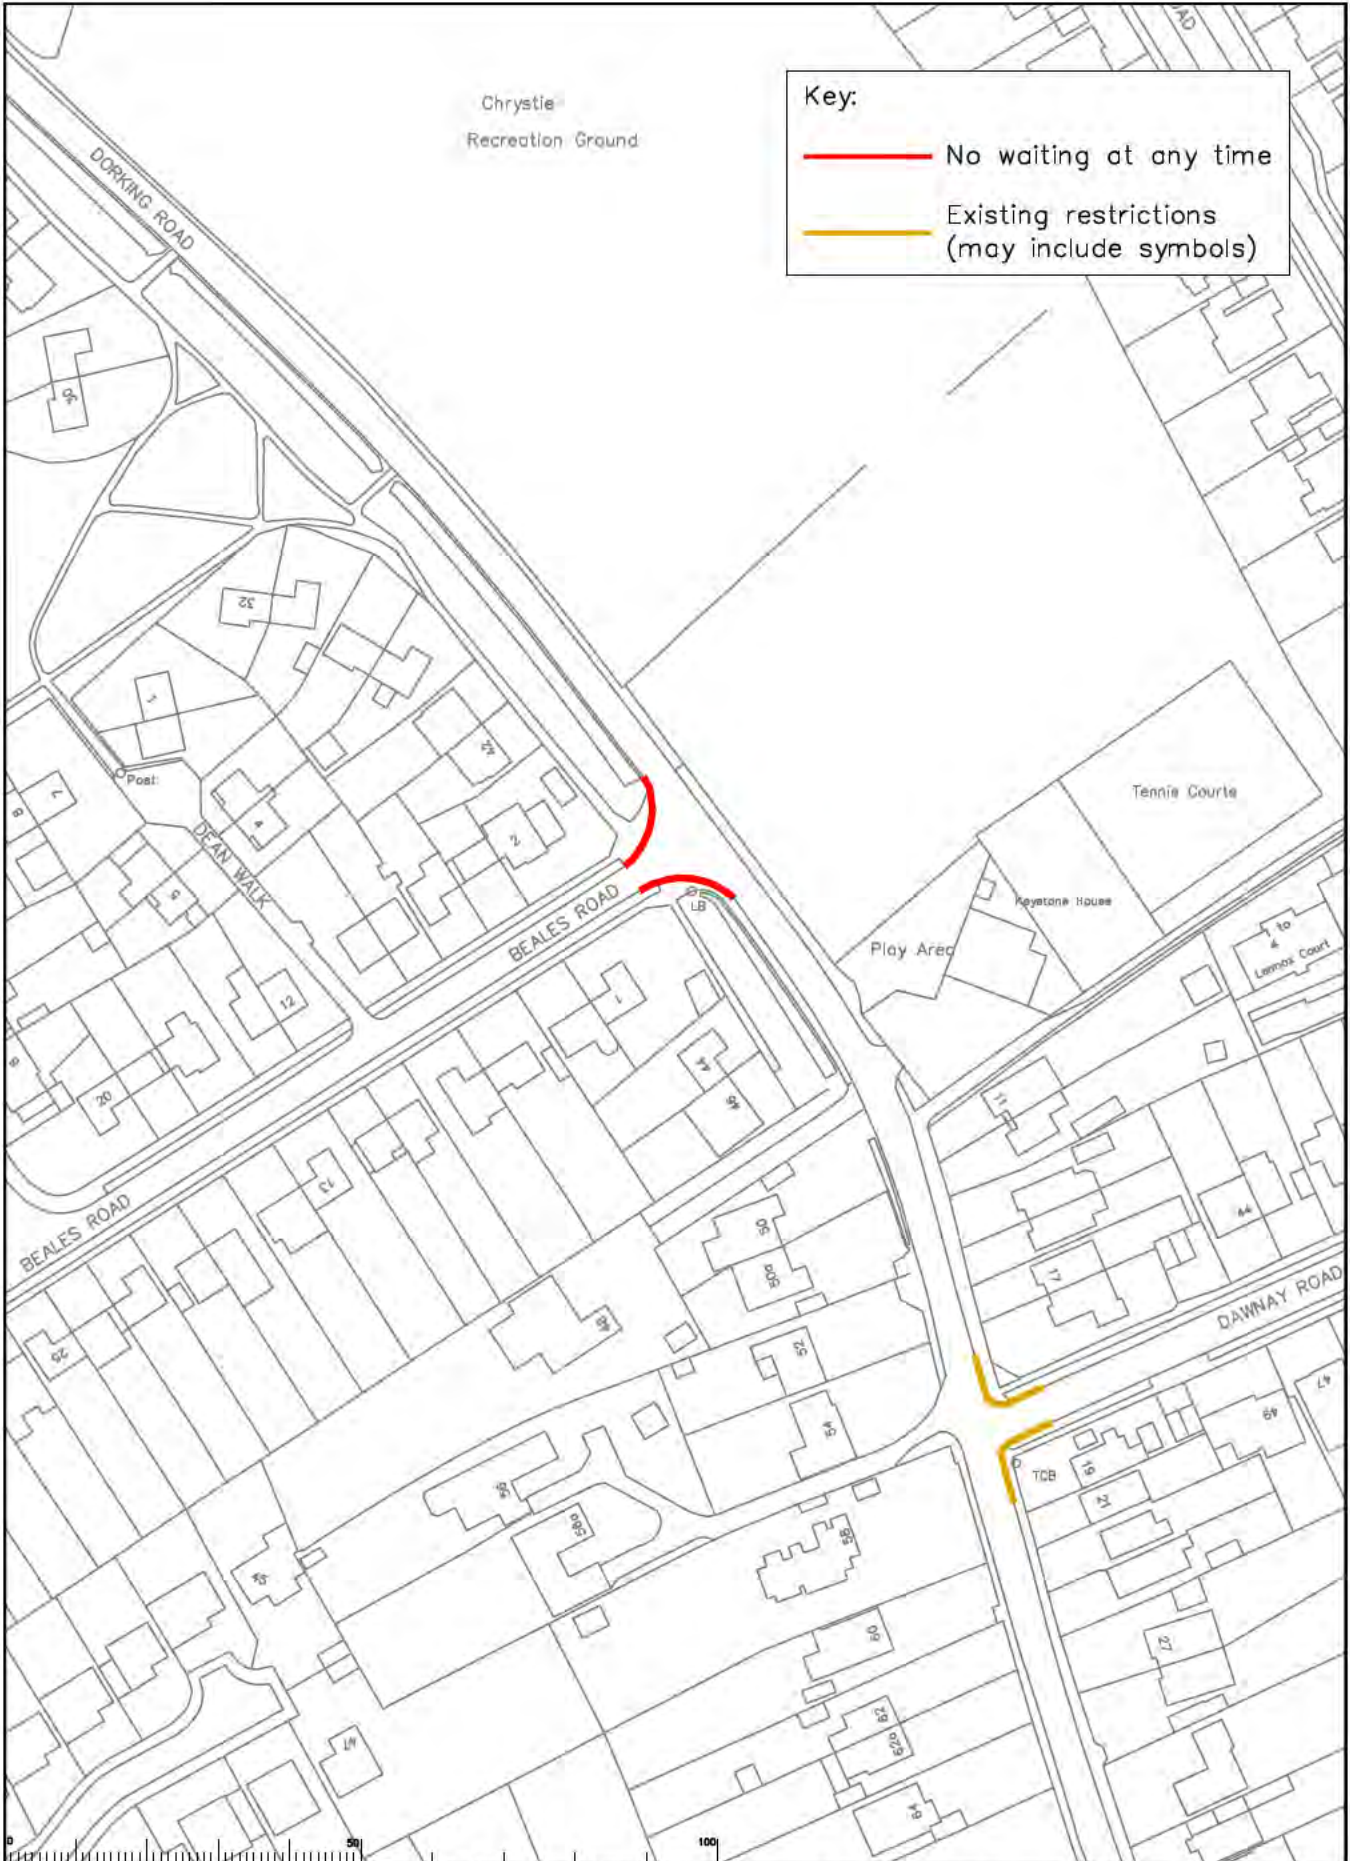

<p>Mole Valley Parking Review 2025</p> <p>Proposed Waiting Restrictions – Bookham Beales Road / Dorking Road</p>										 <p>SURREY Surrey County Council Surrey Highways</p>		<p>Project No.</p> <p>Contract No.</p> <p>Drawing No. 25</p> <p>Revision</p> <p>APP</p>	
<table border="1" style="width: 100%; border-collapse: collapse;"> <thead> <tr> <th>Rev</th> <th>Description</th> <th>Drawn</th> <th>Sig.</th> <th>Date</th> <th>Check</th> <th>Sig.</th> <th>Date</th> <th>Appr.</th> <th>Sig.</th> <th>Date</th> </tr> </thead> <tbody> <tr><td> </td><td> </td><td> </td><td> </td><td> </td><td> </td><td> </td><td> </td><td> </td><td> </td><td> </td></tr> <tr><td> </td><td> </td><td> </td><td> </td><td> </td><td> </td><td> </td><td> </td><td> </td><td> </td><td> </td></tr> <tr><td> </td><td> </td><td> </td><td> </td><td> </td><td> </td><td> </td><td> </td><td> </td><td> </td><td> </td></tr> <tr><td> </td><td> </td><td> </td><td> </td><td> </td><td> </td><td> </td><td> </td><td> </td><td> </td><td> </td></tr> <tr><td> </td><td> </td><td> </td><td> </td><td> </td><td> </td><td> </td><td> </td><td> </td><td> </td><td> </td></tr> <tr><td> </td><td> </td><td> </td><td> </td><td> </td><td> </td><td> </td><td> </td><td> </td><td> </td><td> </td></tr> <tr><td> </td><td> </td><td> </td><td> </td><td> </td><td> </td><td> </td><td> </td><td> </td><td> </td><td> </td></tr> <tr><td> </td><td> </td><td> </td><td> </td><td> </td><td> </td><td> </td><td> </td><td> </td><td> </td><td> </td></tr> <tr><td> </td><td> </td><td> </td><td> </td><td> </td><td> </td><td> </td><td> </td><td> </td><td> </td><td> </td></tr> <tr><td> </td><td> </td><td> </td><td> </td><td> </td><td> </td><td> </td><td> </td><td> </td><td> </td><td> </td></tr> </tbody> </table>										Rev	Description	Drawn	Sig.	Date	Check	Sig.	Date	Appr.	Sig.	Date	<p>N</p>		<p>Scale: 1:1000</p> <p>0 50 100</p>		<p>Project Name: Mole Valley Parking Review 2025</p> <p>Project No: 25</p> <p>Contract No: 25</p> <p>Drawing No: 25</p> <p>Revision: APP</p>	
Rev	Description	Drawn	Sig.	Date	Check	Sig.	Date	Appr.	Sig.	Date	

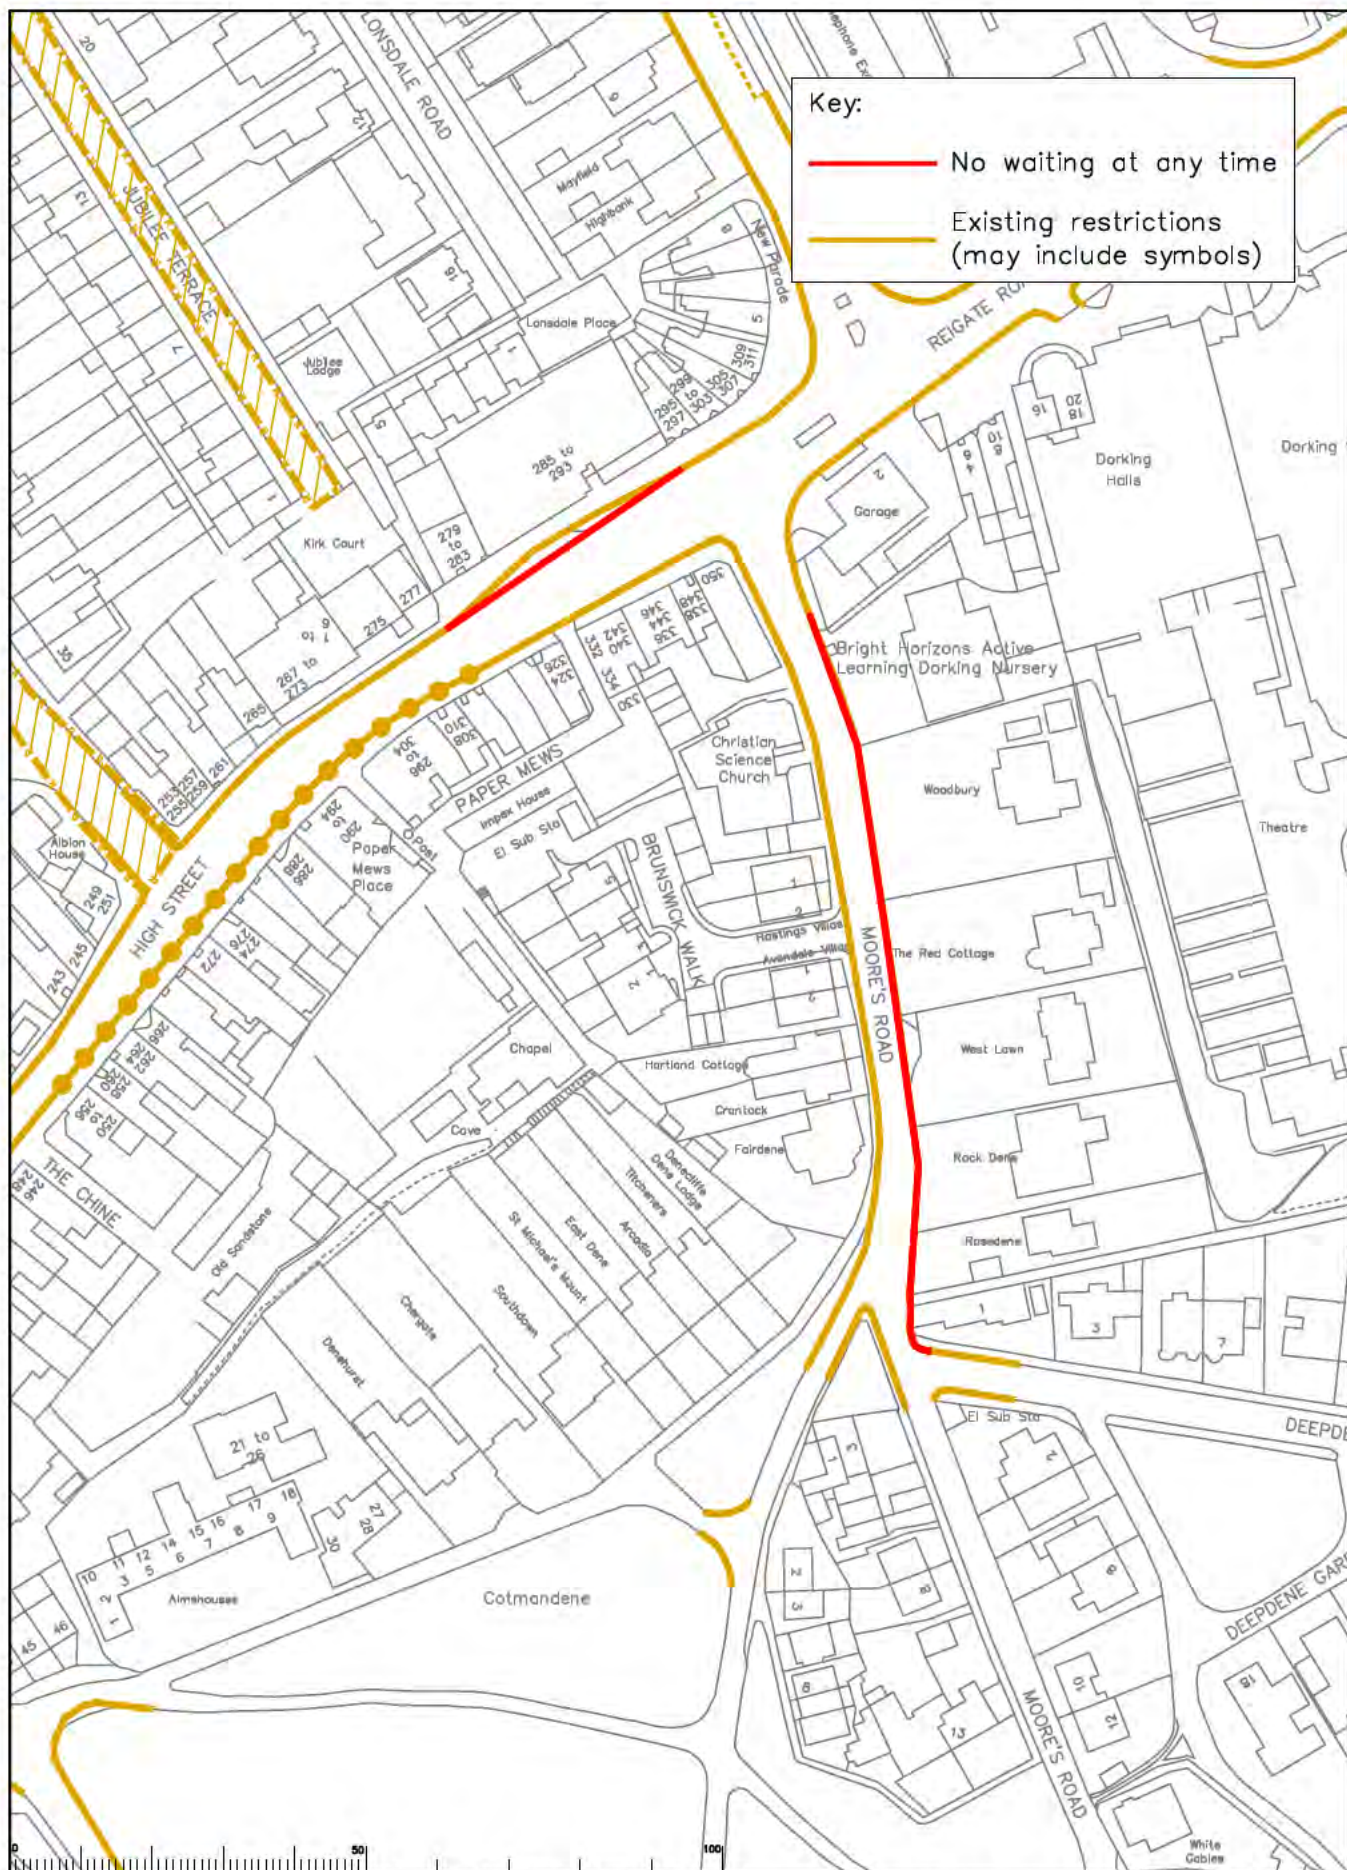

Key:

— No waiting at any time

— Existing restrictions
(may include symbols)

Rev	Description	Drawn	Sig.	Date	Check	Sig.	Date	Appr.	Sig.	Date
1										
2										
Drawn by	SOC	Date	02/25
Checked by	RH	Date	02/25
Approved by	SOC	Date	02/25
Drawn by	SOC	Date	02/25
Checked by	RH	Date	02/25
Approved by	SOC	Date	02/25

Mole Valley Parking Review 2025	
Proposed Waiting Restrictions - Dorking Moors Road / High Street	

SURREY	
Sustainable Development	
Surrey Highway	
Project No.	26
Version	APP

Key:

- No waiting at any time
- No waiting Mon–Sat
8am – 8pm
- No waiting Mon–Sat
8am – 6pm
- Existing restrictions
(may include symbols)

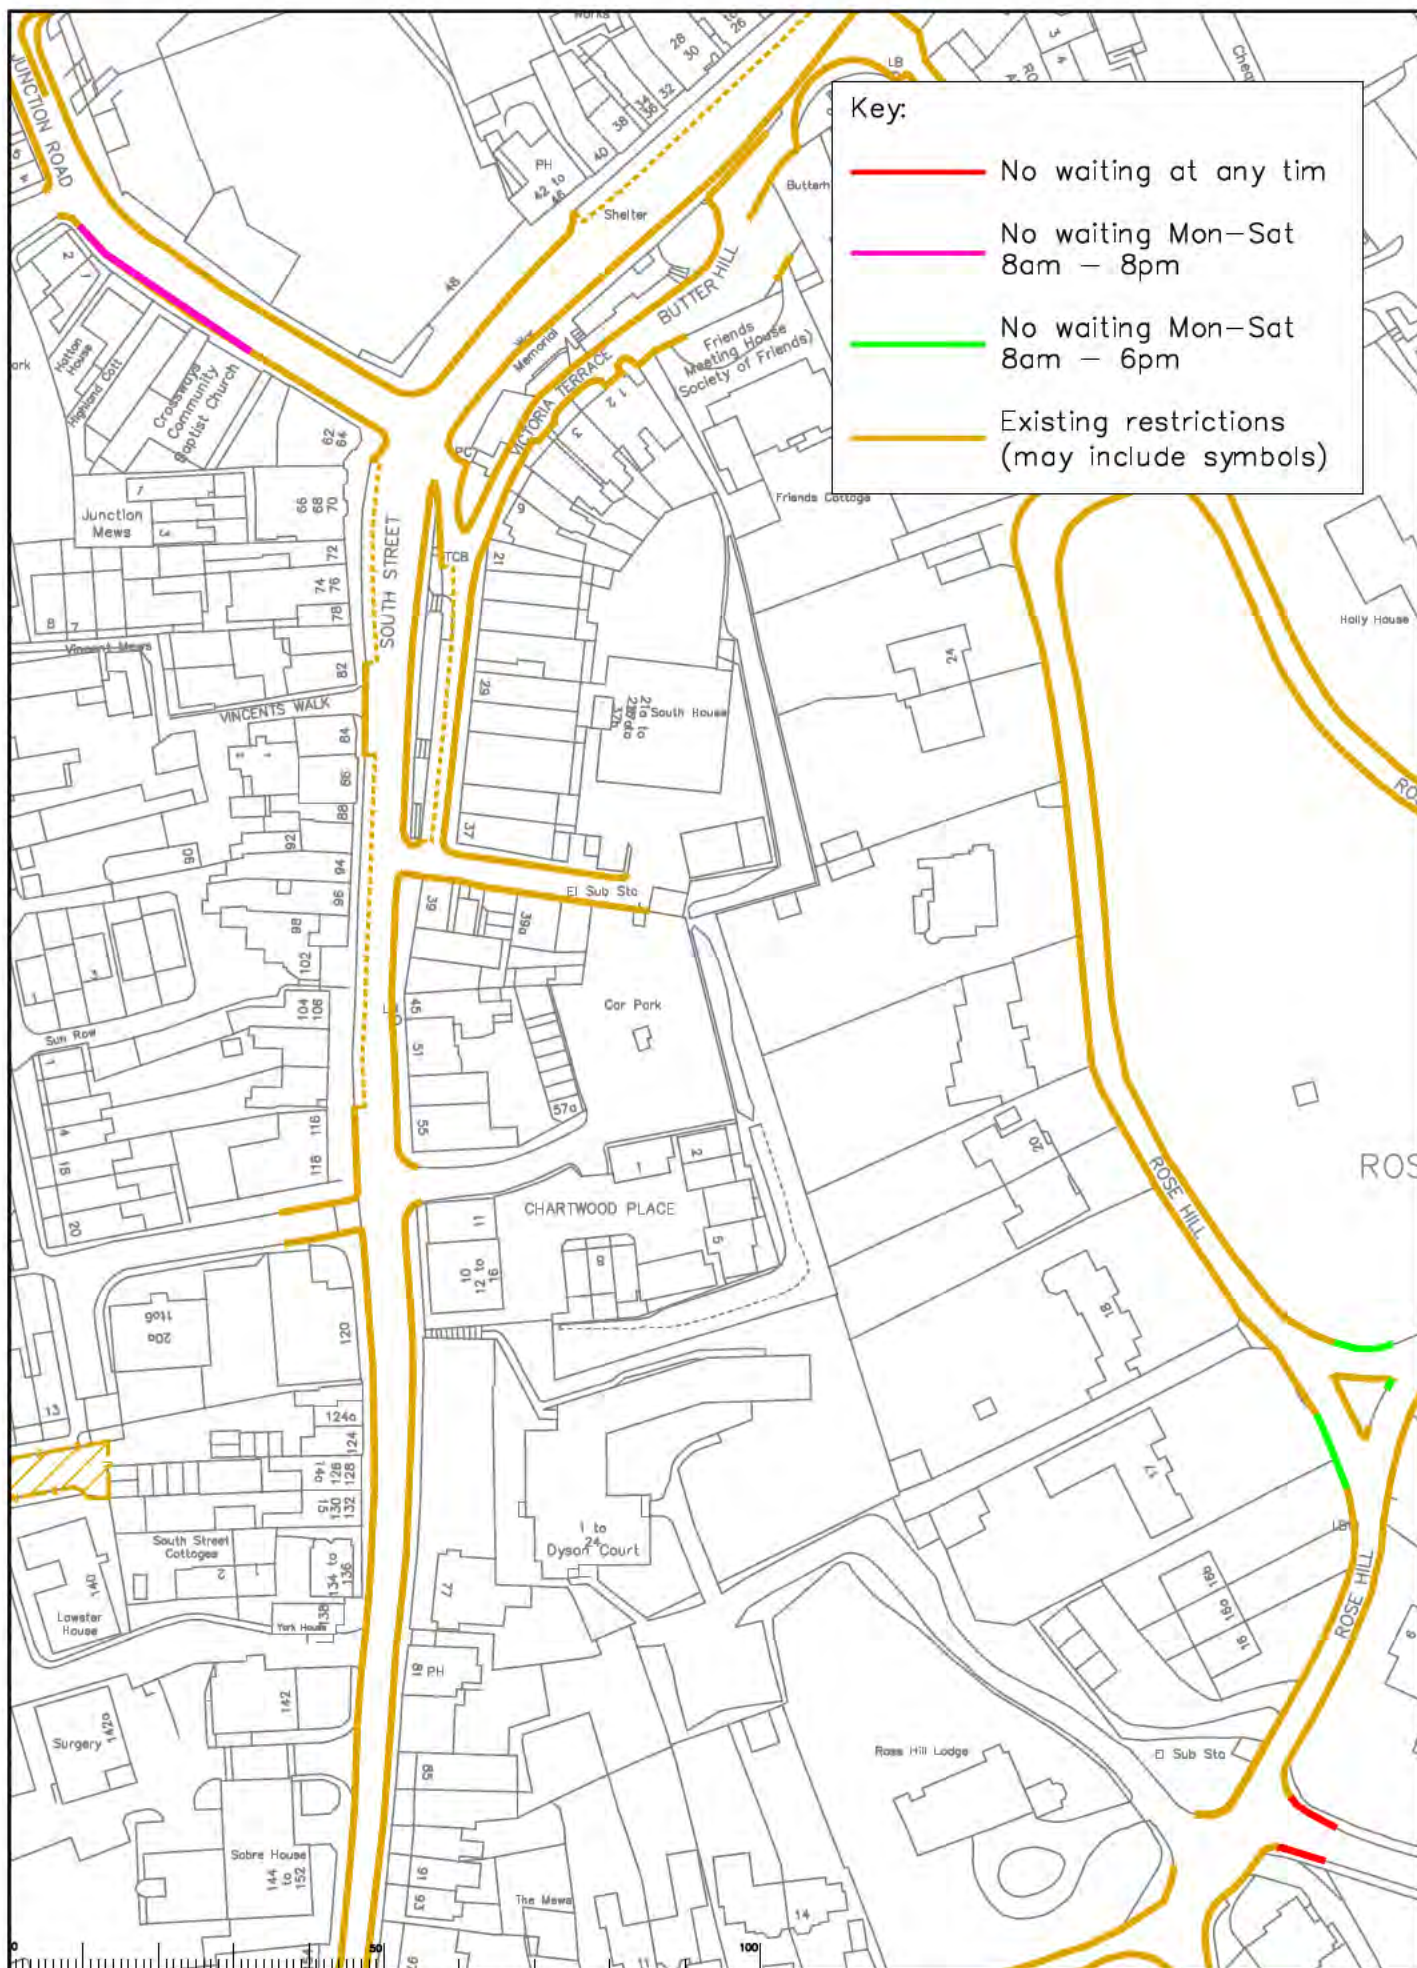

Rev	Description	Drawn	Sig.	Date	Chkd	Sig.	Date	Appr	Sig.	Date



Based on the Ordnance Survey map showing the
position of the boundary of the Mole Valley
Parish. The map is the property of the
Ordnance Survey and is not to be used
for any other purpose without the
written permission of the Ordnance Survey.
Drawing 27.06g

**Mole Valley Parking Review
2025**

Proposed Waiting Restrictions - Dorking
Junction Road / Upper Rose Hill / Rose Hill

SURREY
COUNTY COUNCIL
Surrey Highways

<p>Project No.</p> <p>Contract No.</p> <p>Drawing No. 27</p> <p>Scale/Notes</p>	<p>Project No.</p> <p>Contract No.</p> <p>Drawing No. 27</p> <p>Scale/Notes</p>
--	--



