

**KEY**

- PROPOSED NO WAITING AT ANY TIME
- EXISTING WAITING, LOADING AND PARKING RESTRICTIONS (WITH OR WITHOUT SYMBOLS)

Notes

Rev.	Description	Drwn	Sig.	Date	Chkd	Sig.	Date	Appr	Sig.	Date
A	RESTRICTIONS AMENDED	CAH	CAH	02.20	JAR	JAR	02.20	DC	DC	02.20

Rev.	Description	Drwn	Sig.	Date	Chkd	Sig.	Date	Appr	Sig.	Date
A	RESTRICTIONS AMENDED	CAH	CAH	02.20	JAR	JAR	02.20	DC	DC	02.20

North Point

Based upon the Ordnance Survey mapping with the permission of the Controller of Her Majesty's Stationery Office. © Crown copyright. Unauthorised reproduction infringes Crown copyright and may lead to prosecution or civil proceedings. Surrey County Council LA 078872 1998.

Drawn by SDC Sig. SDC Date 05.07

Checked by originator TPC Sig. TPC Date 05.07

Approved by TPC Sig. TPC Date 05.07

Project

**WAVERLEY DPE  
MILFORD**

Drawing

**IMPLEMENTED TRAFFIC ORDERS**

SHEET OF

Project No. 3282/WAV

Contract Sheet No. 24068

Drawing No. 24068


Rev. A

Classification PROPOSAL

S:\Project-current\3282\WAV\CAD-Drawings\23 ADVERTISED\11 Feb 2020\24068\_A.dwg Scale 1:1250


**KEY**

- PROPOSED NO WAITING AT ANY TIME
- EXISTING WAITING, LOADING AND PARKING RESTRICTIONS (WITH OR WITHOUT SYMBOLS)

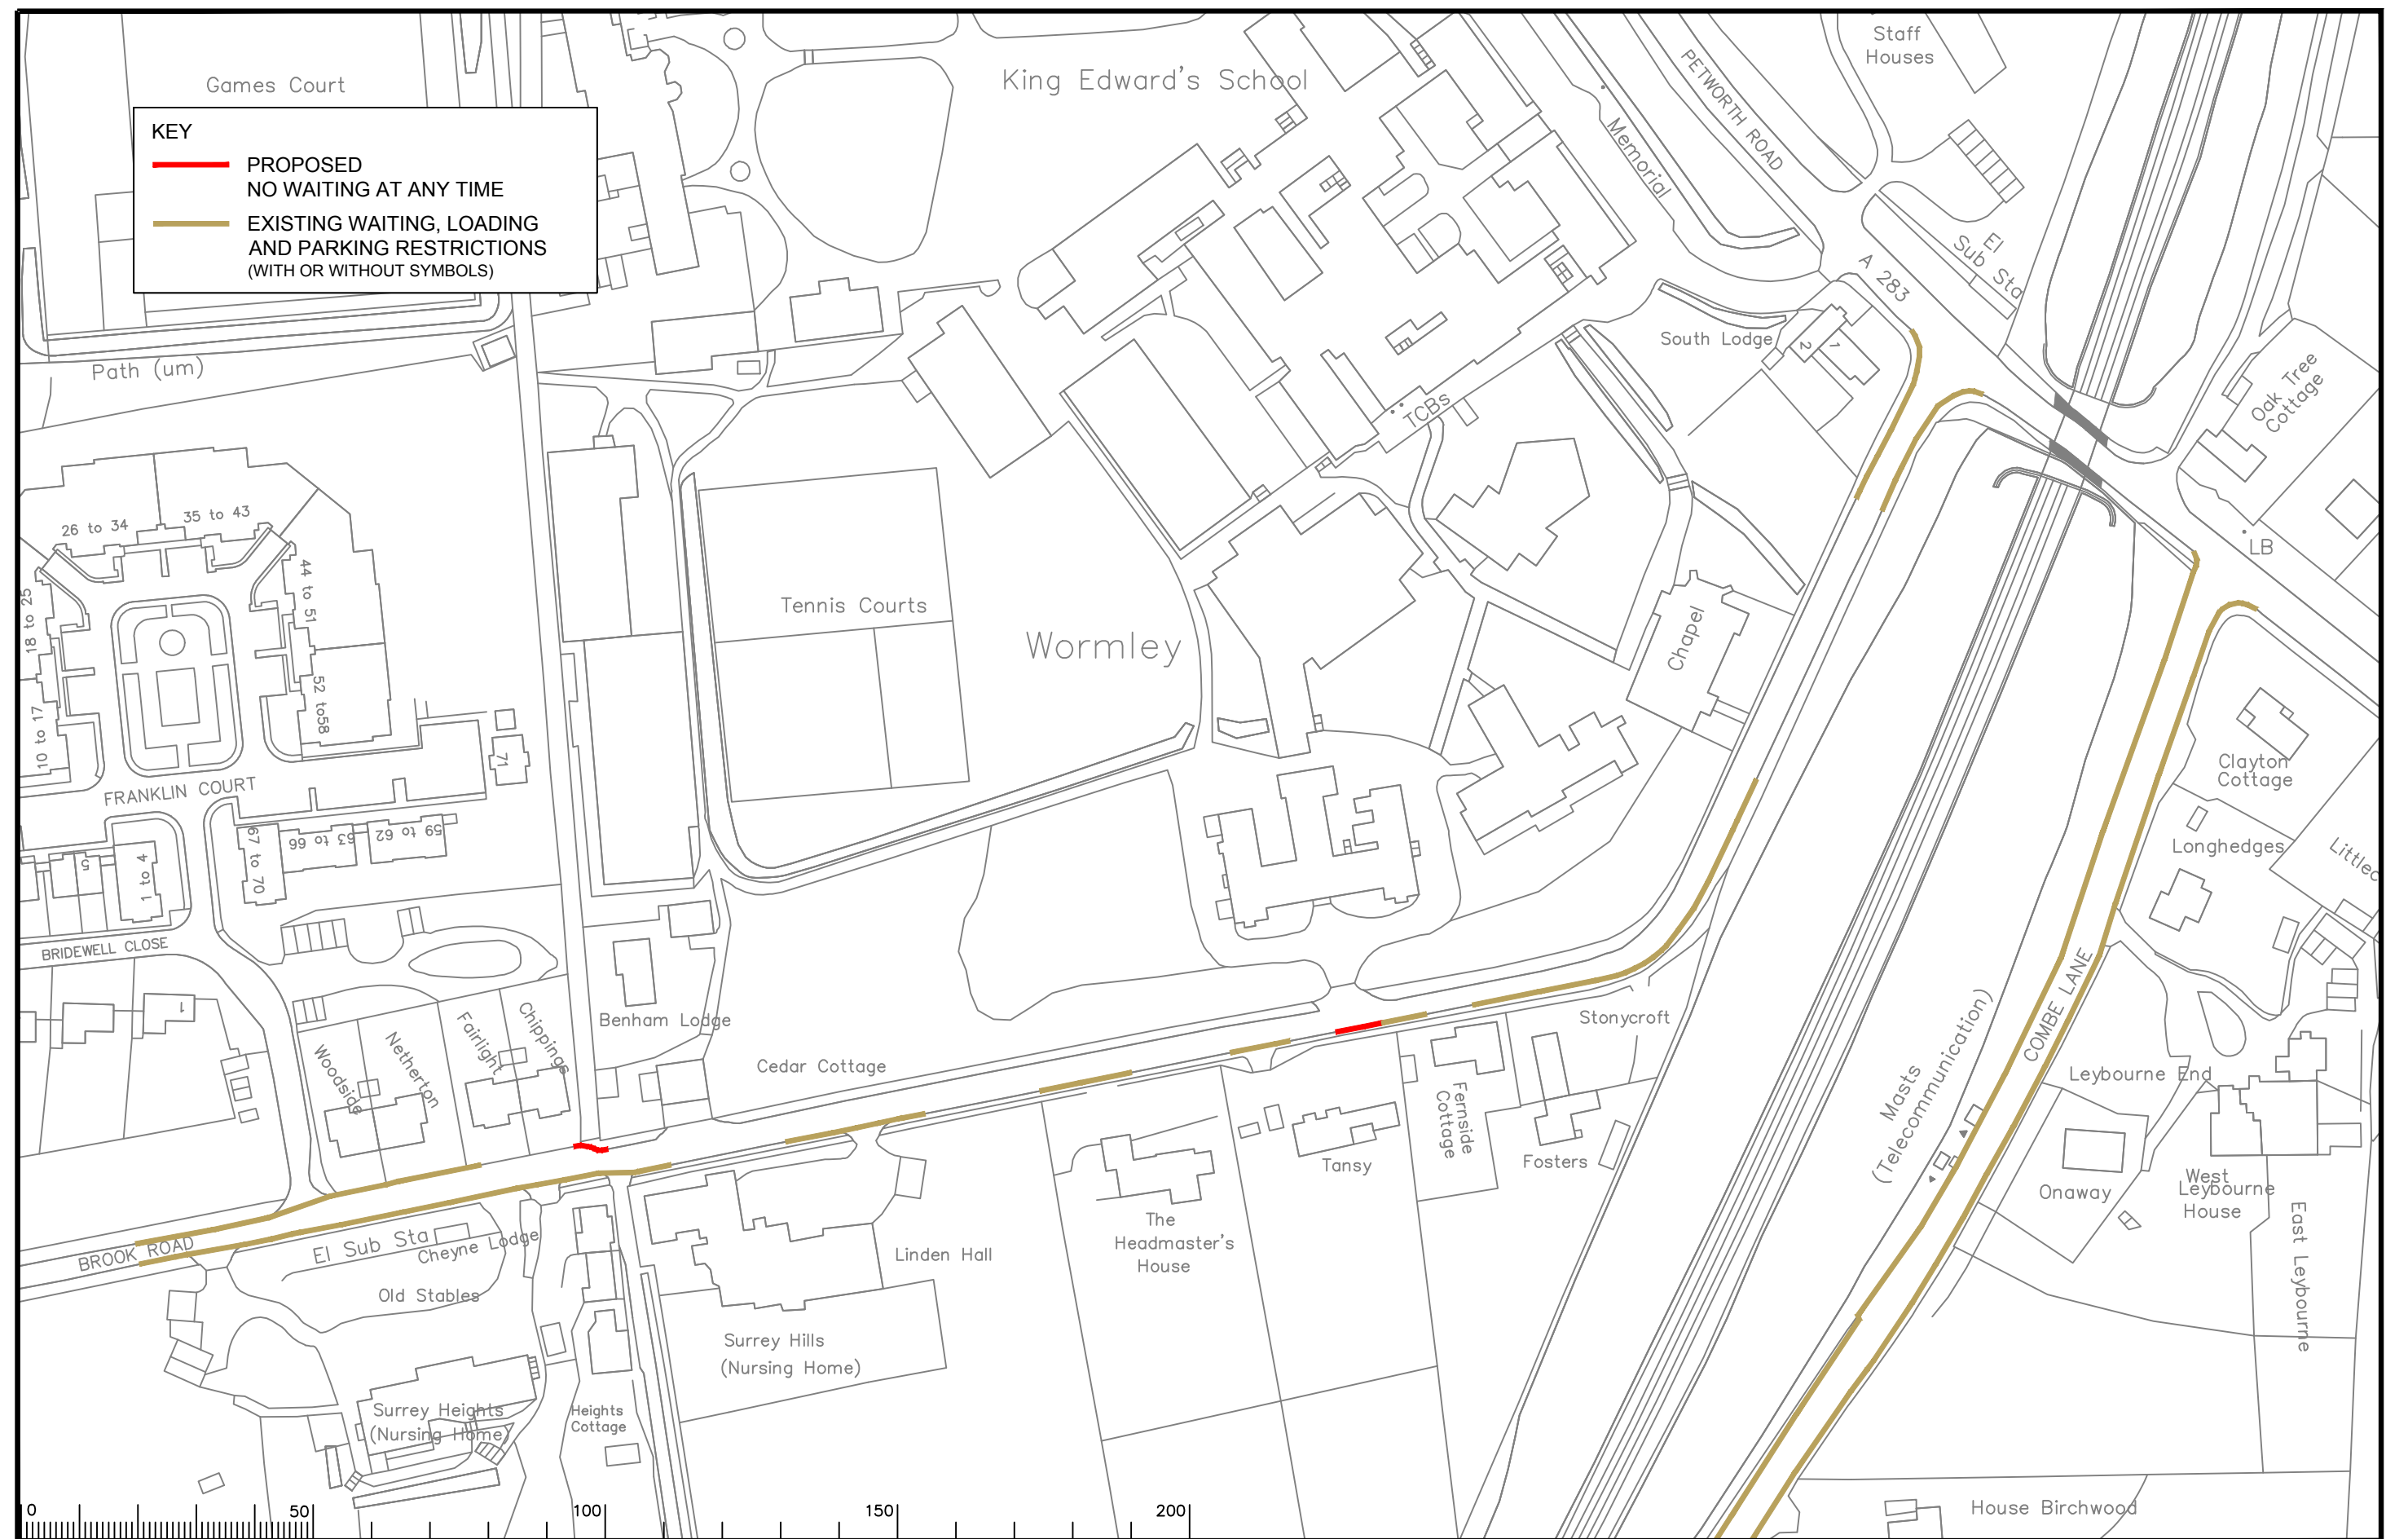

Notes

Rev.	Description	Drwn	Sig.	Date	Chkd	Sig.	Date	Appr	Sig.	Date
A	RESTRICTIONS AMENDED	CAH	CAH	06.15	JAR	JAR	06.15	RH	RH	06.15
B	RESTRICTIONS AMENDED	CAH	CAH	08.17	JAR	JAR	08.17	DC	DC	08.17
C	RESTRICTIONS AMENDED	CAH	CAH	02.20	JAR	JAR	02.20	DC	DC	02.20

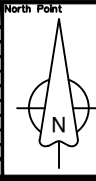

Based upon the Ordnance Survey mapping with the permission of the Controller of Her Majesty's Stationery Office. © Crown copyright. Unauthorised reproduction infringes Crown copyright and may lead to prosecution or civil proceedings. Surrey County Council LA 07872 1998.

Drawn by: CAH, Sig. CAH, Date 11.13  
 Checked by originator: JAR, Sig. JAR, Date 11.13  
 Approved by: RH, Sig. RH, Date 11.13

Project: **WAVERLEY DPE WORMLEY**

Implemented Traffic Orders

SHEET OF

Project No. **3282/WAV**


Contract Sheet No. **24135**


Drawing No. **24135**

Rev. **C**

Classification: **PROPOSAL**



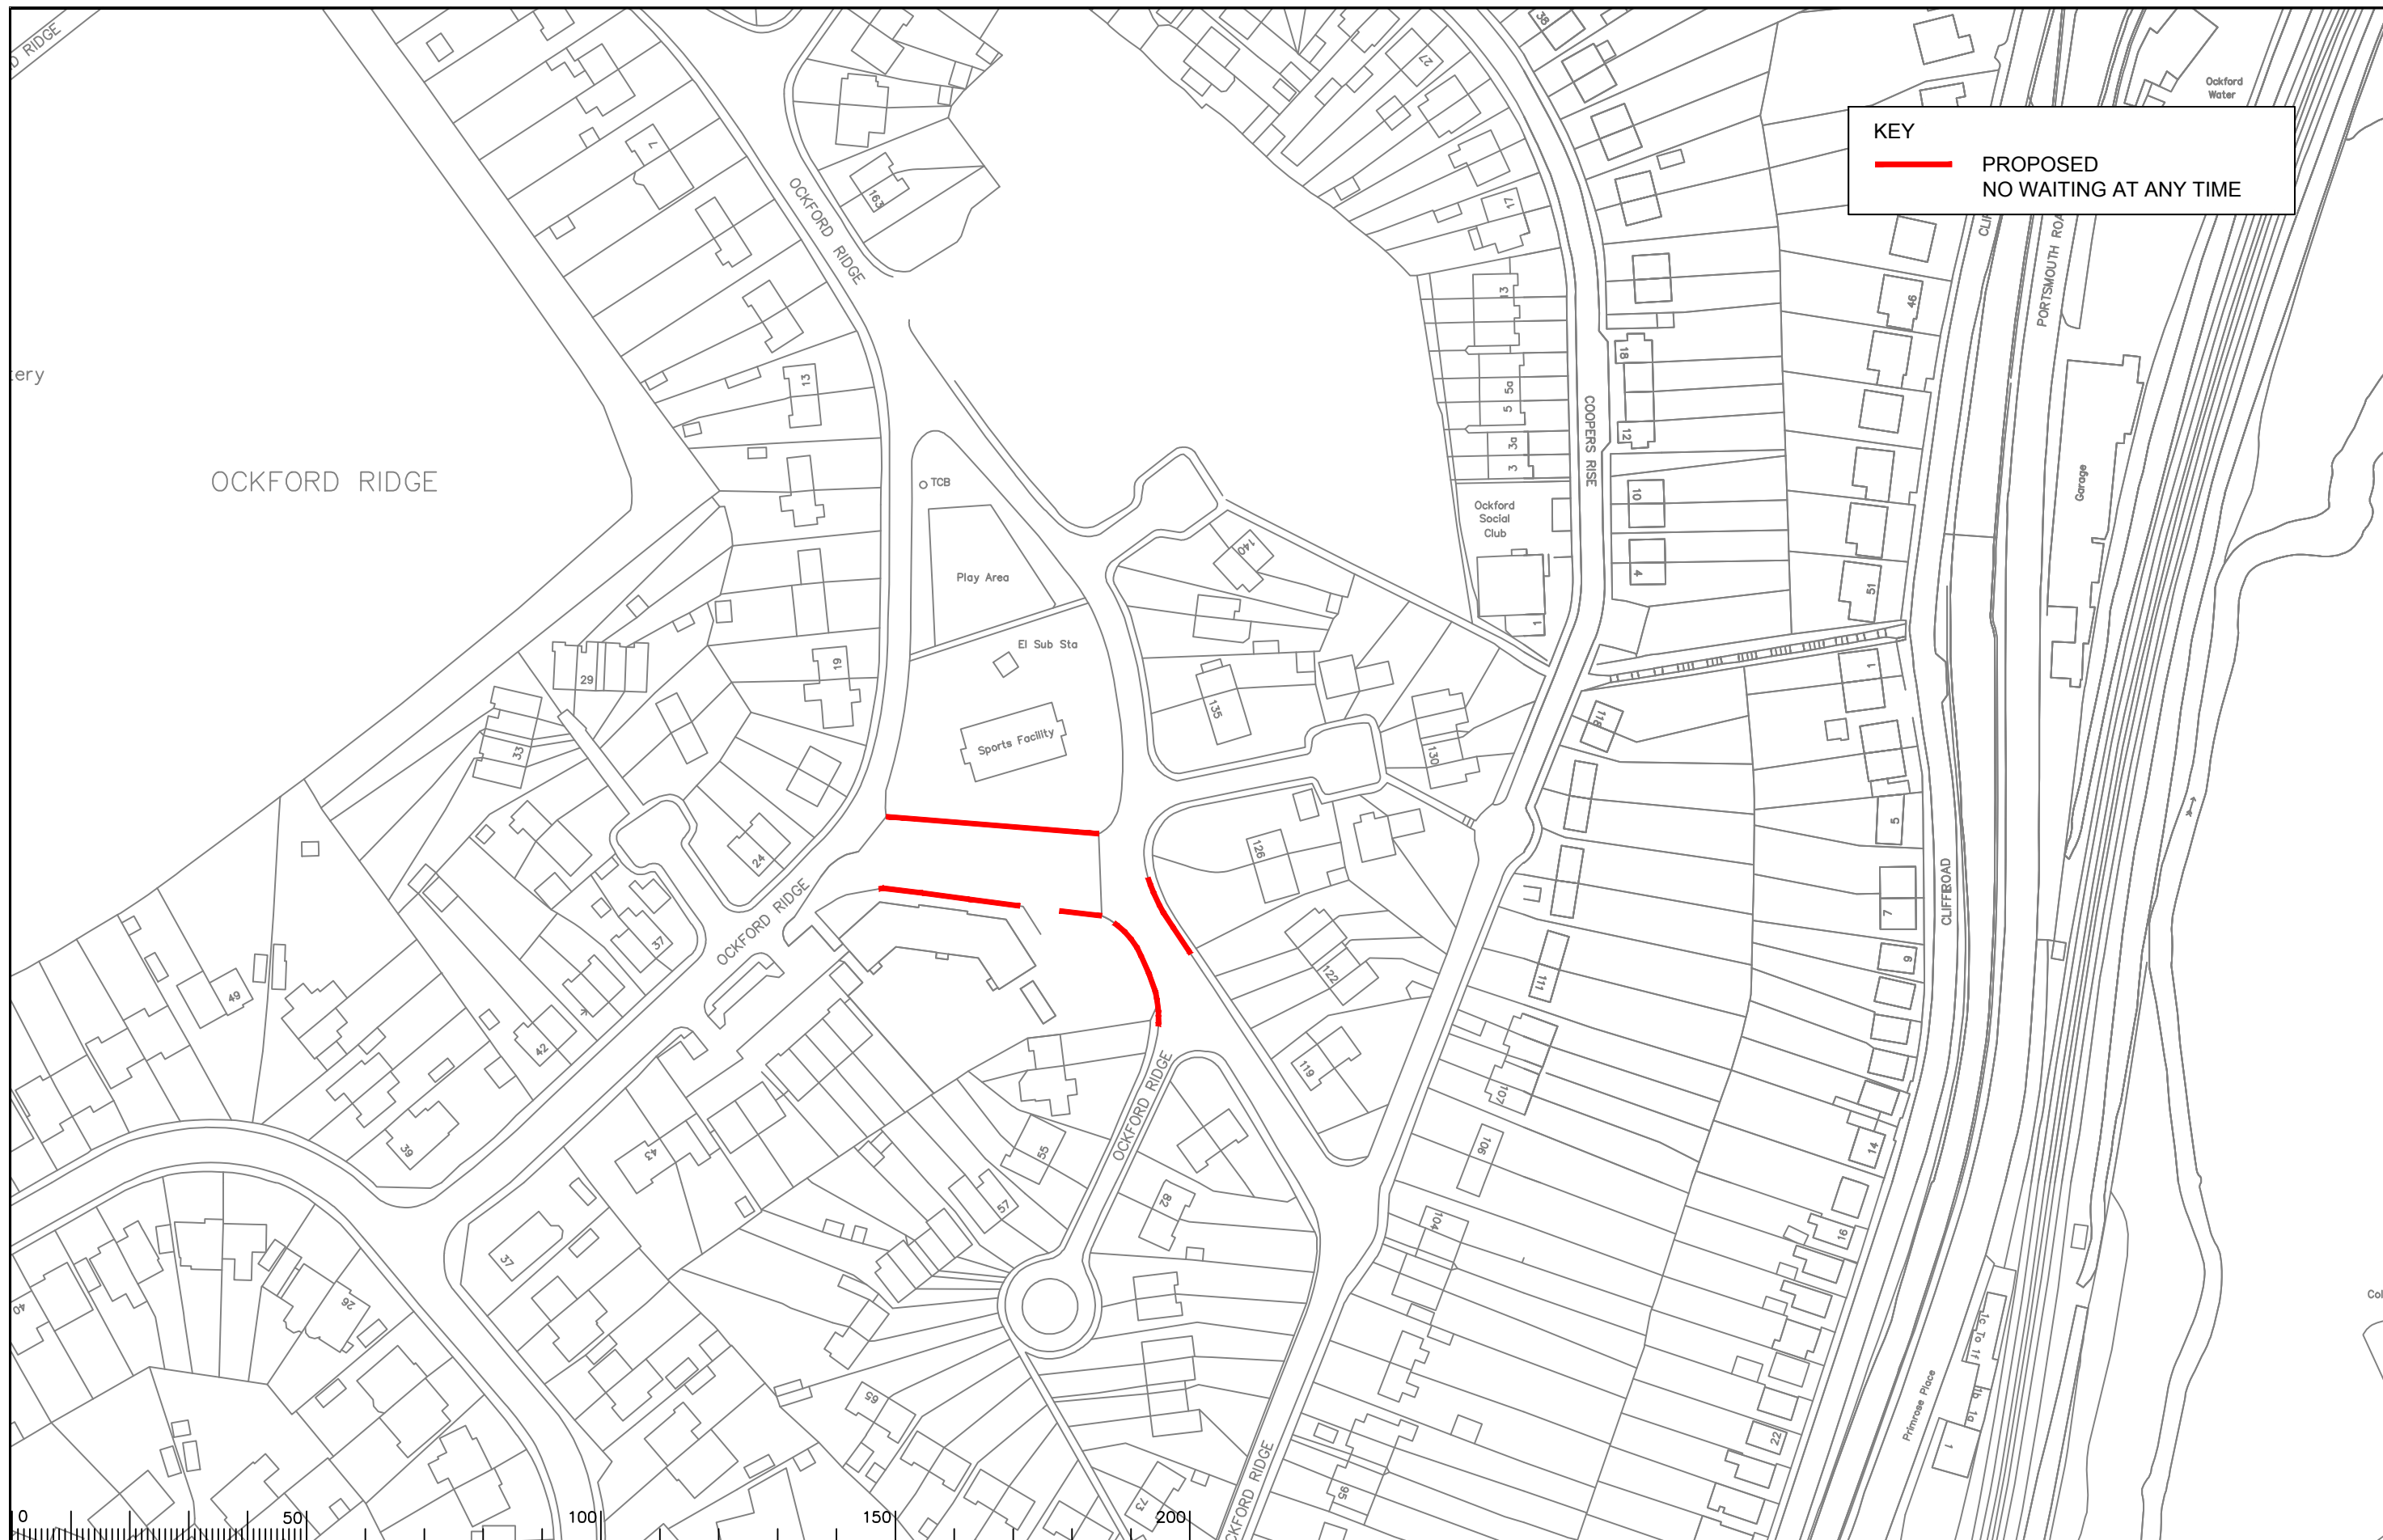


**KEY**  
 PROPOSED  
 NO WAITING AT ANY TIME

Notes

Rev.	Description	Drwn	Sig.	Date	Chkd	Sig.	Date	Appr	Sig.	Date
A	RESTRICTIONS AMENDED/ADDED	CAH	CAH	06.10	JAR	JAR	06.10	TPC	TPC	06.10

North Point



Drawn by CAH Sig. CAH Date 02/20  
 Checked by JAR Sig. JAR Date 02/20  
 Approved by DC Sig. DC Date 02/20

Project  
**WAVERLEY DPE  
 GODALMING**  
 Drawing  
**IMPLEMENTED TRAFFIC ORDERS**



**SURREY COUNTY COUNCIL**  
 Sustainable Development  
 Head of Transportation  
 24/20

Project No. 3282/WAV  
 Contract Sheet No. 24148  
 Rev. -  
 Classification PROPOSAL



**KEY**

- PROPOSED NO WAITING AT ANY TIME
- EXISTING WAITING, LOADING AND PARKING RESTRICTIONS (WITH OR WITHOUT SYMBOLS)

Notes

Rev.	Description	Drwn	Sig.	Date	Chkd	Sig.	Date	Appr	Sig.	Date
A	RESTRICTIONS AMENDED	CAH	CAH	02.20	JAR	JAR	02.20	DC	DC	02.20

Drwn	Sig.	Date	Chkd	Sig.	Date	Appr	Sig.	Date
CAH	CAH	02.20	JAR	JAR	02.20	DC	DC	02.20

Based upon the Ordnance Survey mapping with the permission of the Controller of Her Majesty's Stationery Office. © Crown copyright. Unauthorised reproduction infringes Crown copyright and may lead to prosecution or civil proceedings. Surrey County Council LA 078872 1998.

Drawn by: CAH Sig. CAH Date 11.18  
 Checked by: JAR Sig. JAR Date 11.18  
 Approved by: DC Sig. DC Date 11.18

Project: WAYERLEY DPE GODALMING

Implemented Traffic Orders

SHEET OF

Project No. 3282/WAV

Contract Sheet No. 24149

Rev. A

Classification: PROPOSAL