



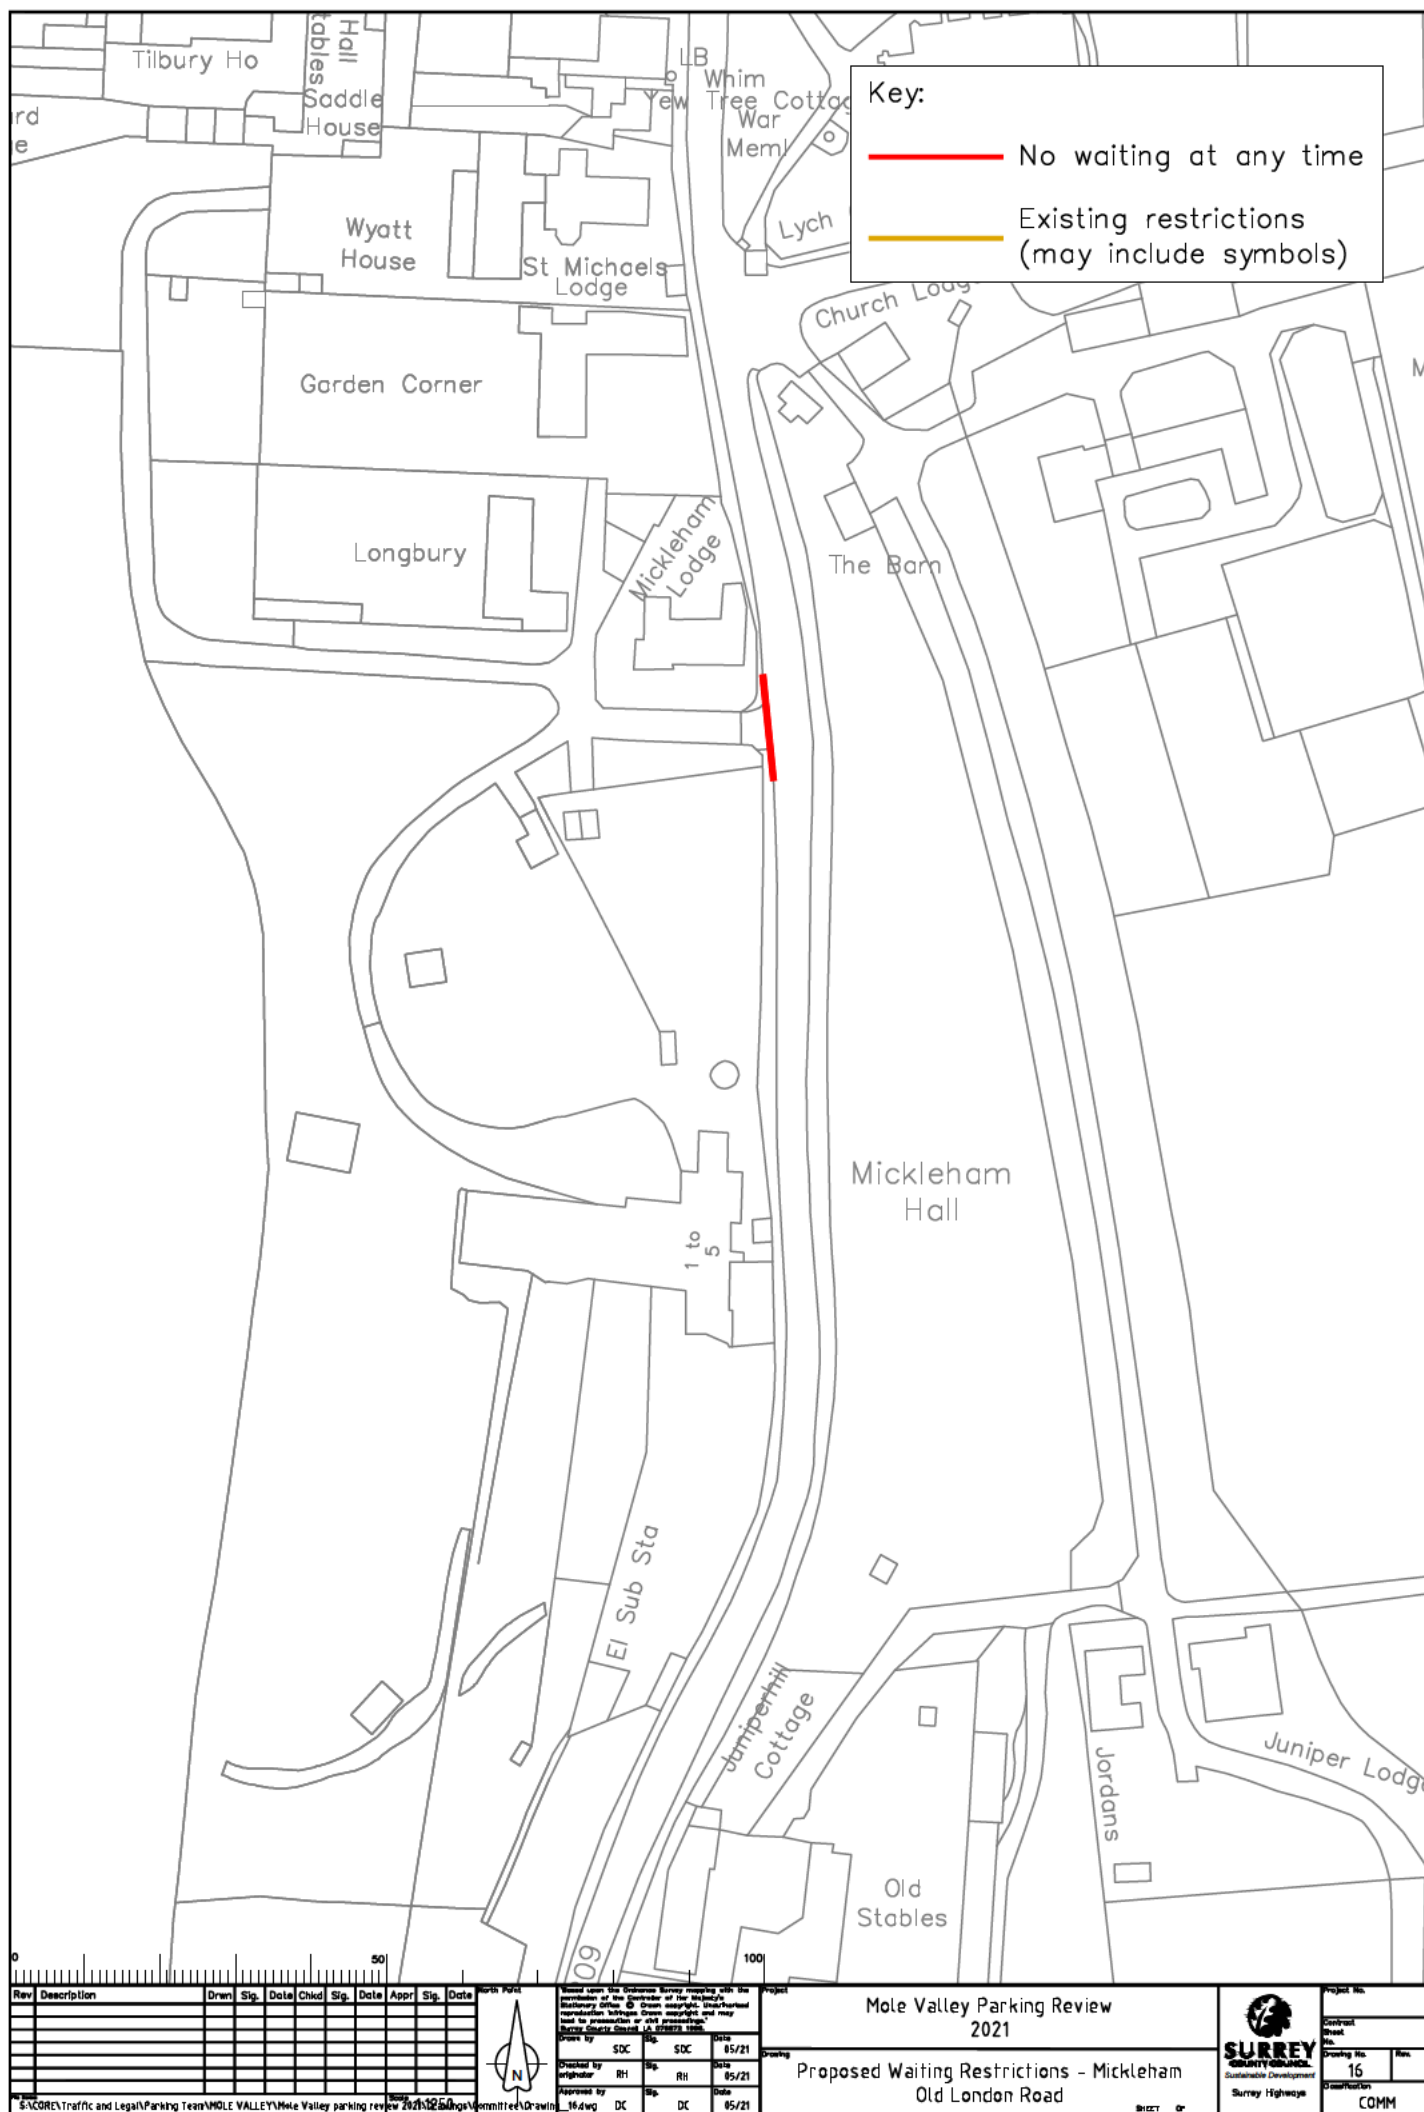

Key:

 No waiting at any time

 Existing restrictions (may include symbols)

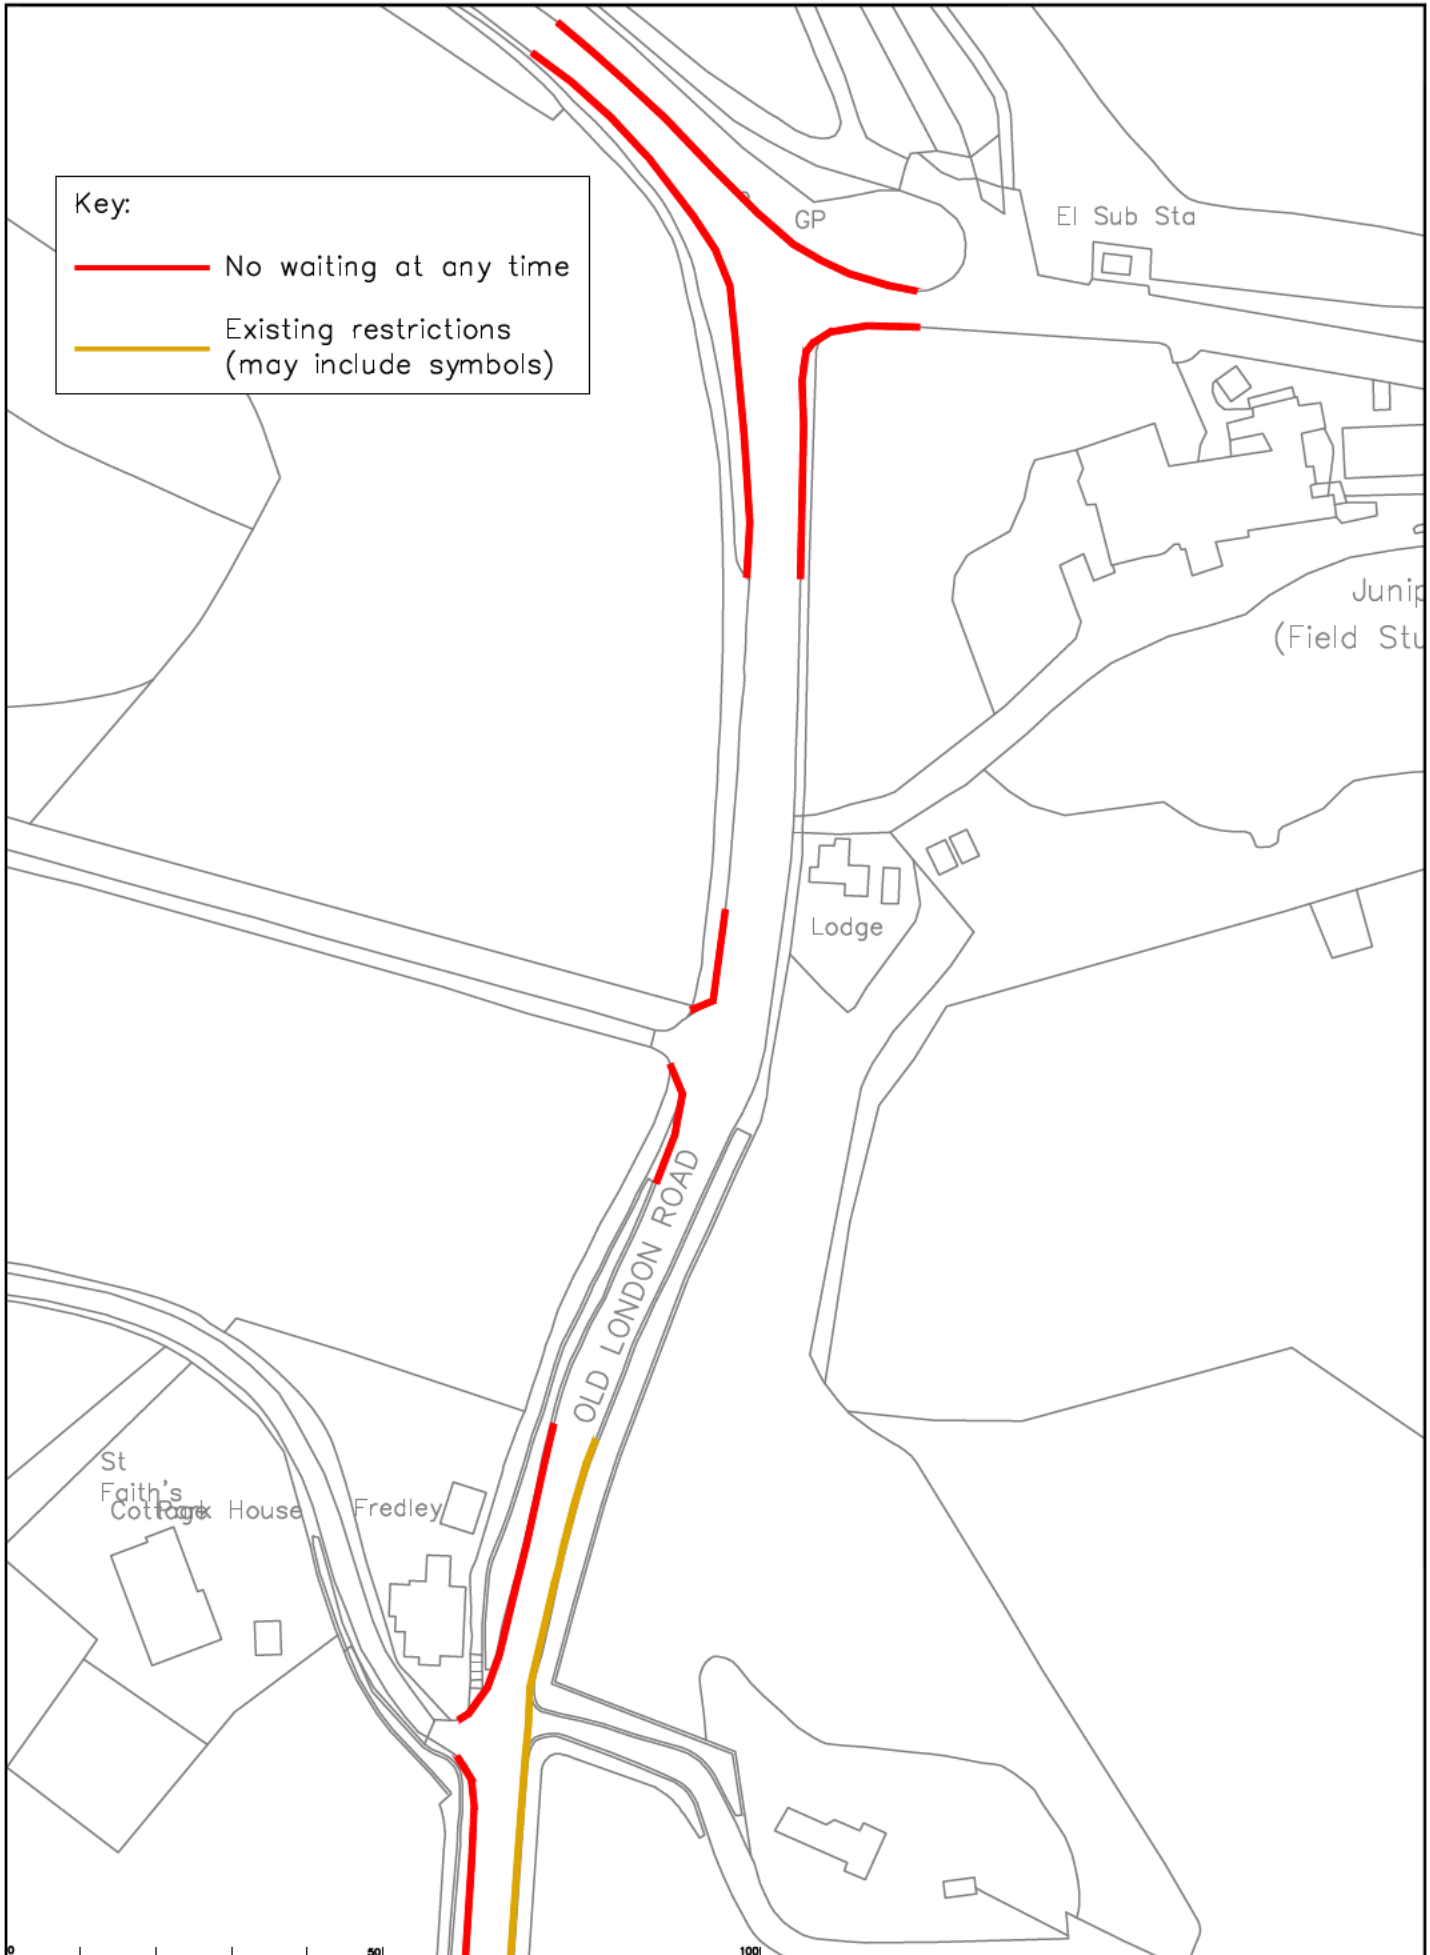

Rev	Description	Drawn	Sig.	Date	Chkd	Sig.	Date	Appr	Sig.	Date

Scale: 1:1250

North Arrow

Based upon the Ordnance Survey map with the permission of the Controller of the Map.

Copyright © 2021. All rights reserved. This document is the property of the Mole Valley Highway Authority and may not be reproduced or transmitted in any form or by any means electronic, mechanical, photocopying, recording, or by any information storage and retrieval system without the prior written permission of the Mole Valley Highway Authority.

Drawn by: SOC
Checked by: RH
Approved by: DC

Date: 05/21
Date: 05/21
Date: 05/21

Project: Mole Valley Parking Review 2021

Drawing: Proposed Waiting Restrictions - Mickleham Old London Road


Project No.:

Contract Sheet No.:

Drawing No. 17

Rev.:

COMM

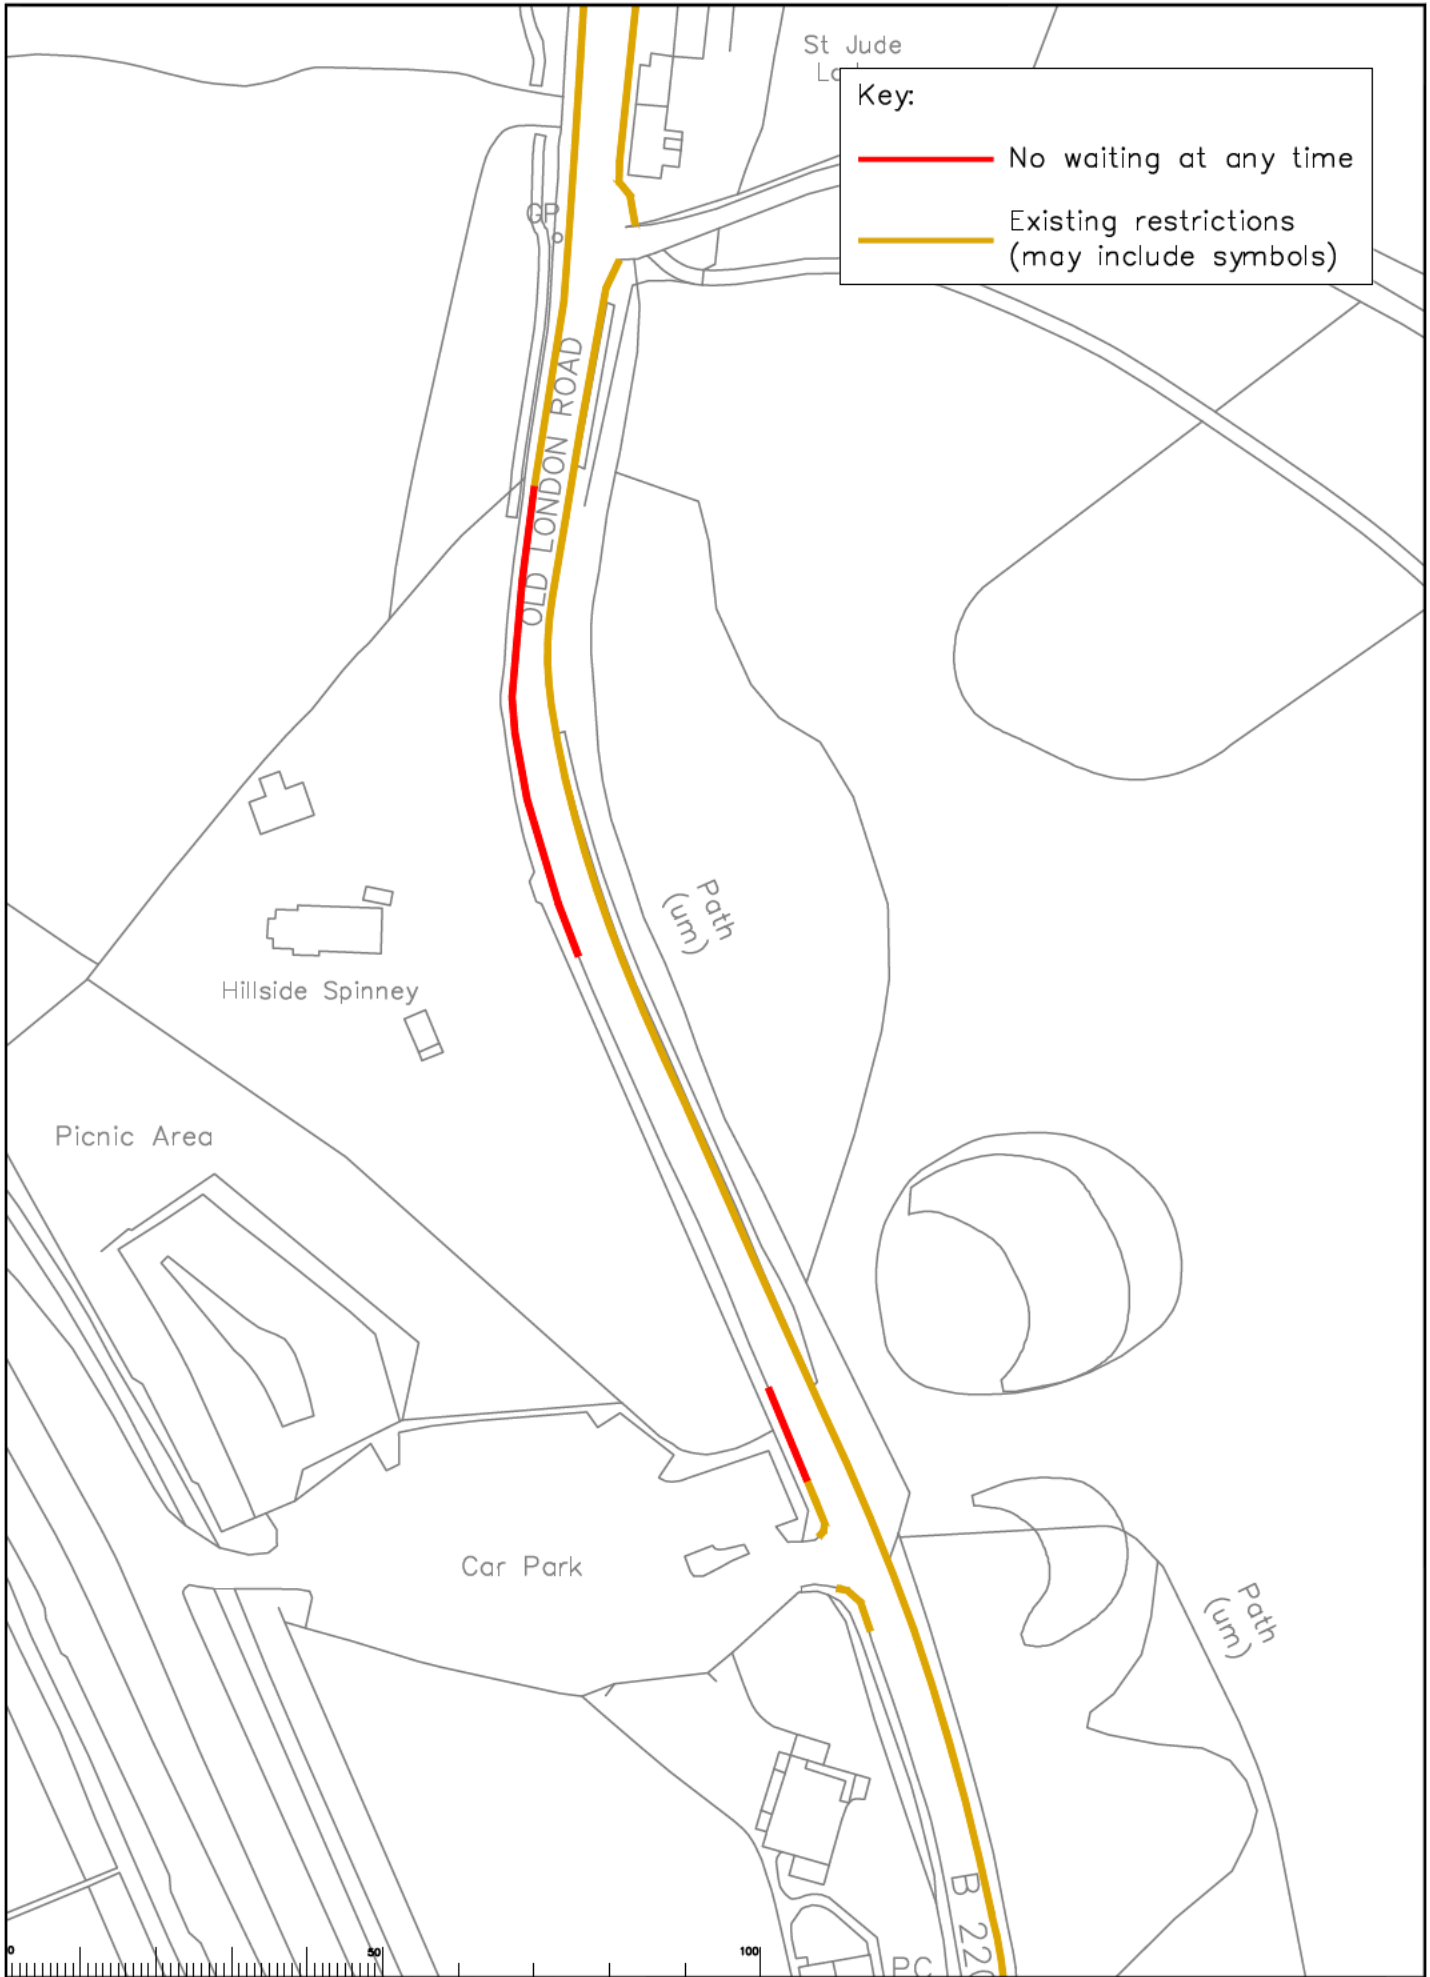

Key:

— No waiting at any time

— Existing restrictions (may include symbols)

Rev	Description	Drawn	Sig.	Date	Chkd	Sig.	Date	Appr	Sig.	Date

North Point

Based upon the Ordnance Survey map with the permission of the Controller of the Map. All rights reserved. No part of this publication may be reproduced without the prior written permission of the Controller of the Map. All rights reserved. No part of this publication may be reproduced without the prior written permission of the Controller of the Map.

Drawn by	SDC	SDC	05/21
Checked by	RH	RH	05/21
Approved by	DC	DC	05/21

Mole Valley Parking Review 2021

Proposed Waiting Restrictions - Mickleham Old London Road

Project No. 18

Sheet 01

SURREY


Sustainable Development

Surrey Highways

Project No. 18

Sheet 01

COMM

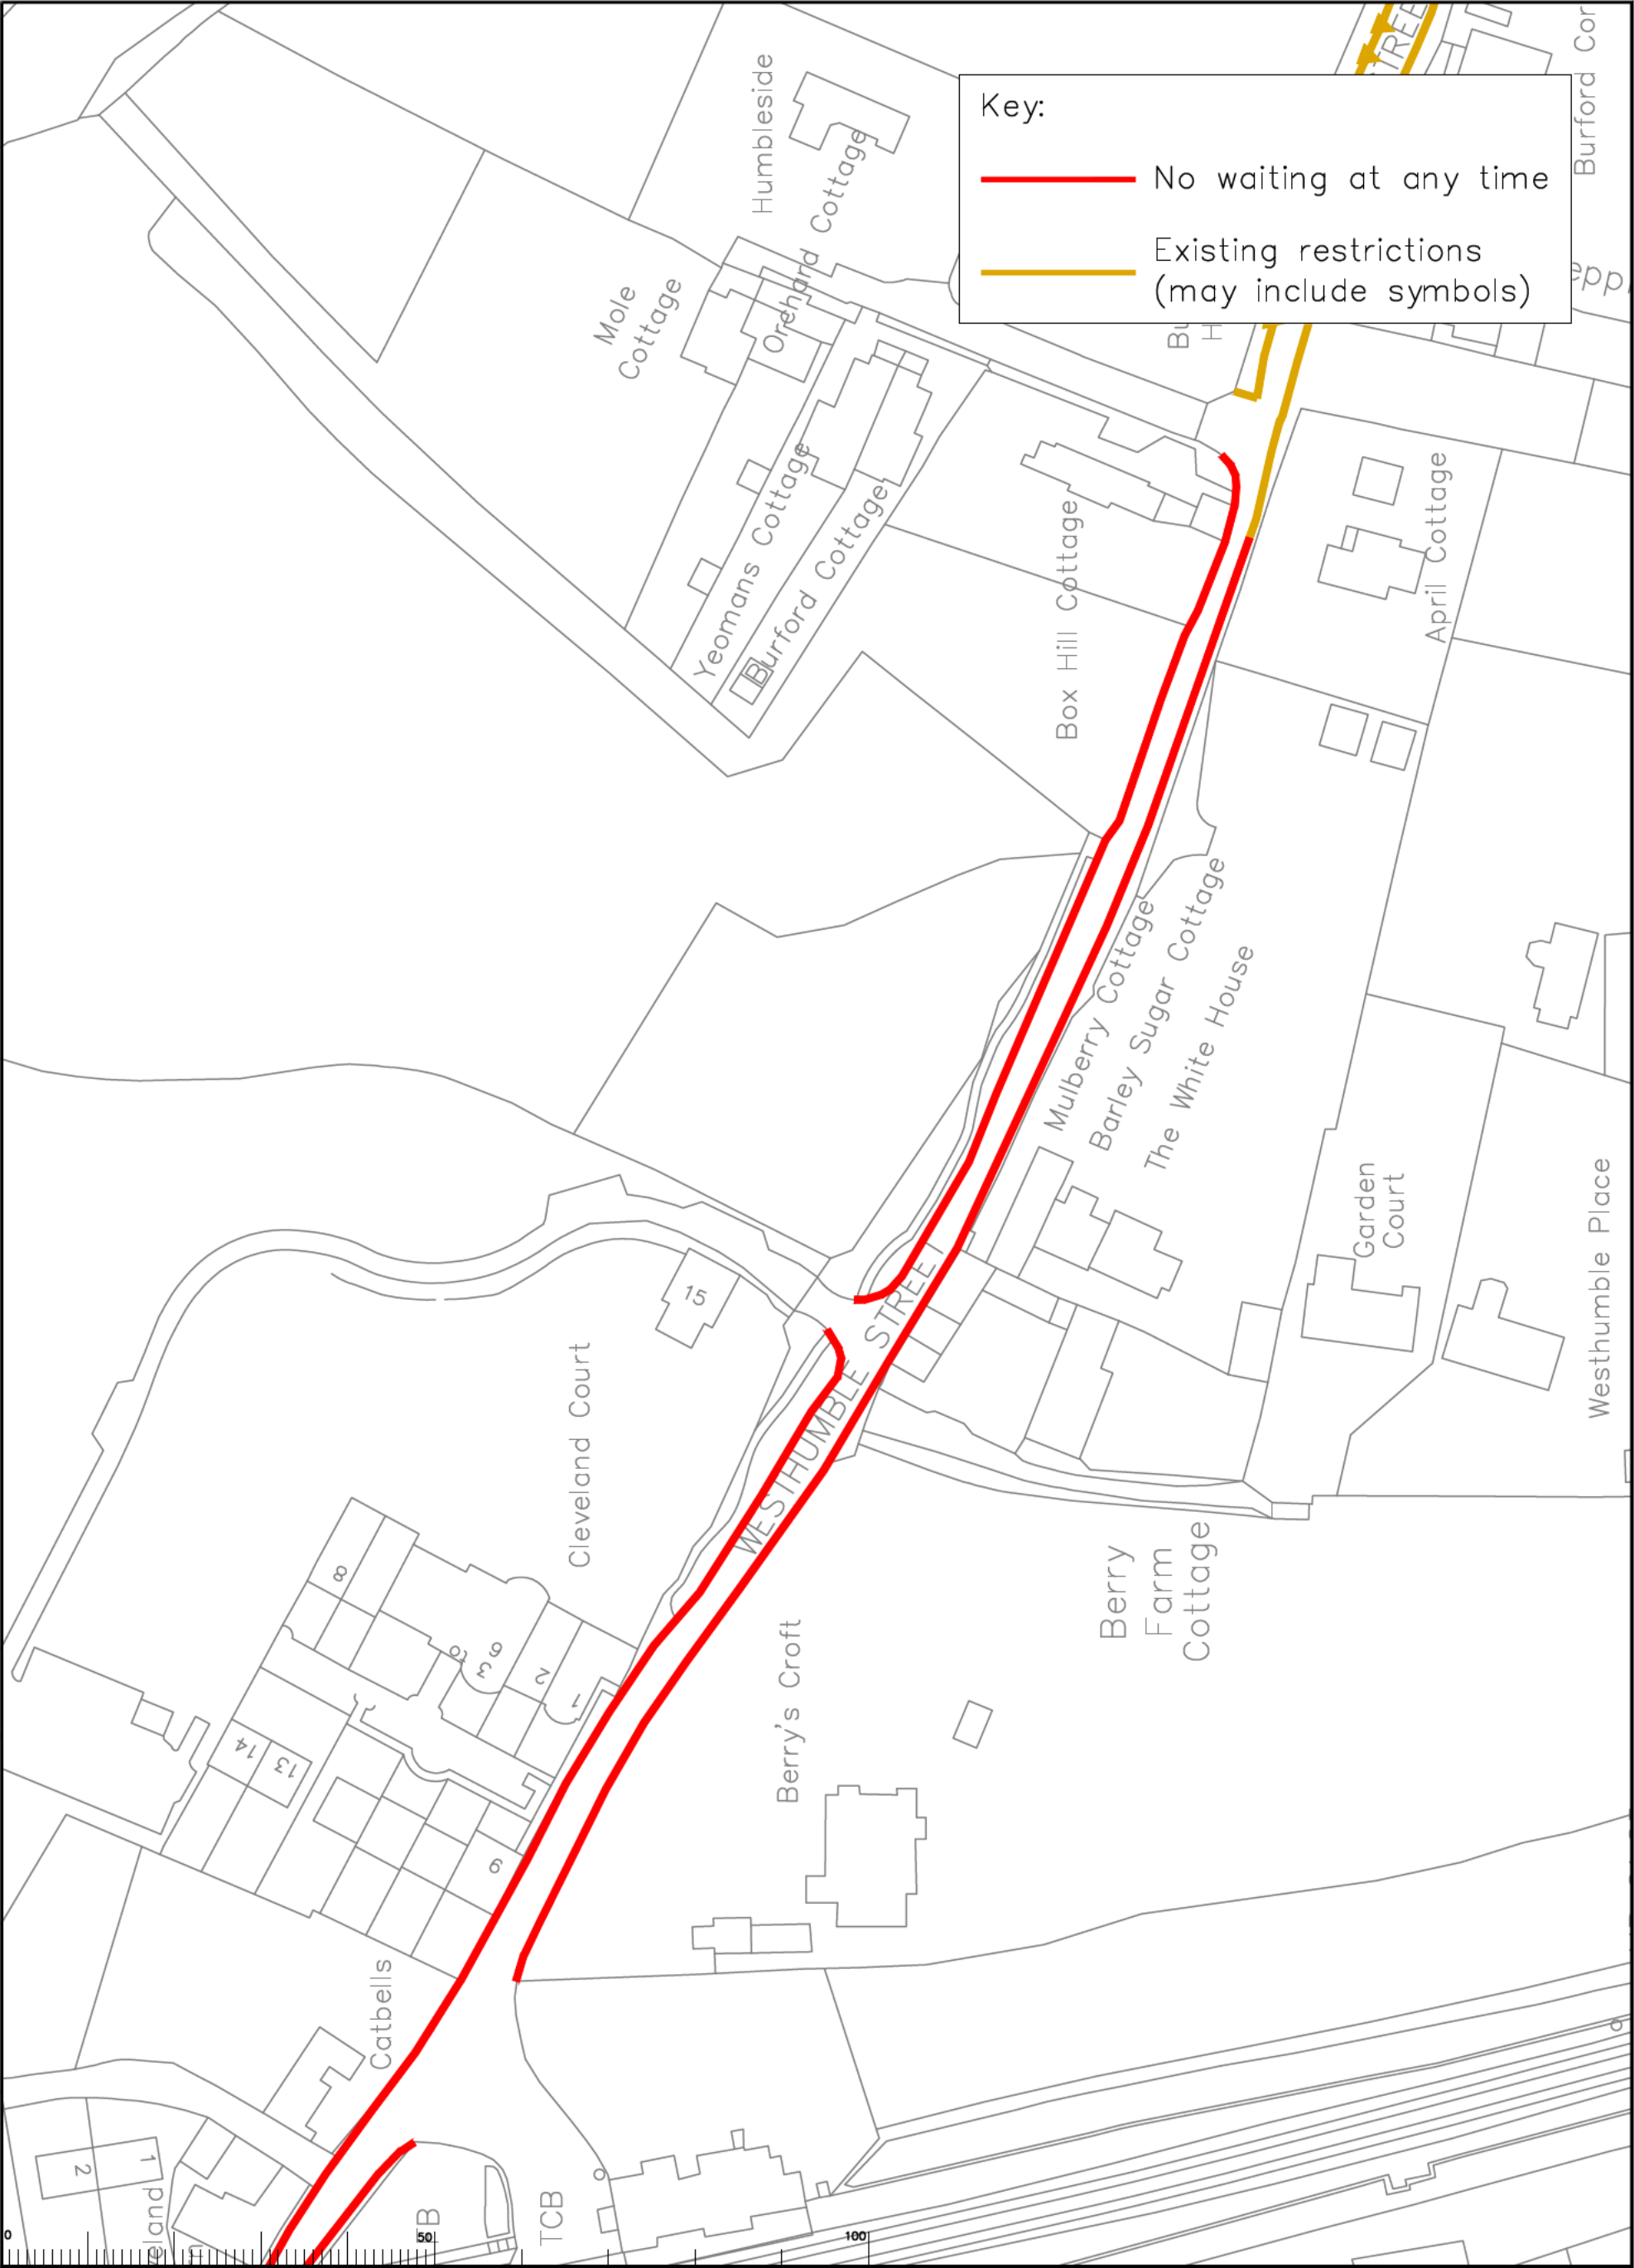

Key:

— No waiting at any time

— Existing restrictions (may include symbols)

Rev	Description	Drwn	Sig.	Date	Chkd	Sig.	Date	Appr	Sig.	Date

North Point

Based upon the Ordnance Survey mapping with the permission of the Controller of Her Majesty's Stationary Office. Crown copyright. Unauthorised reproduction infringes Crown copyright and may lead to prosecution or civil proceedings. Surrey County Council LA 076872 1805.

Drawn by	SDC	Sig.	SDC	Date	05/21
Checked by	RH	Sig.	RH	Date	05/21
Approved by	DC	Sig.	DC	Date	05/21

Scale 1:1250

Project Mole Valley Parking Review 2021

Drawing Proposed Waiting Restrictions - Westhumble Chapel Lane / Westhumble Street

SHEET 19 OF 19

Project No.


Contract Sheet No.

Drawing No. 19

Rev.

Classification COMM

SURREY COUNTY COUNCIL
Sustainable Development
Surrey Highways

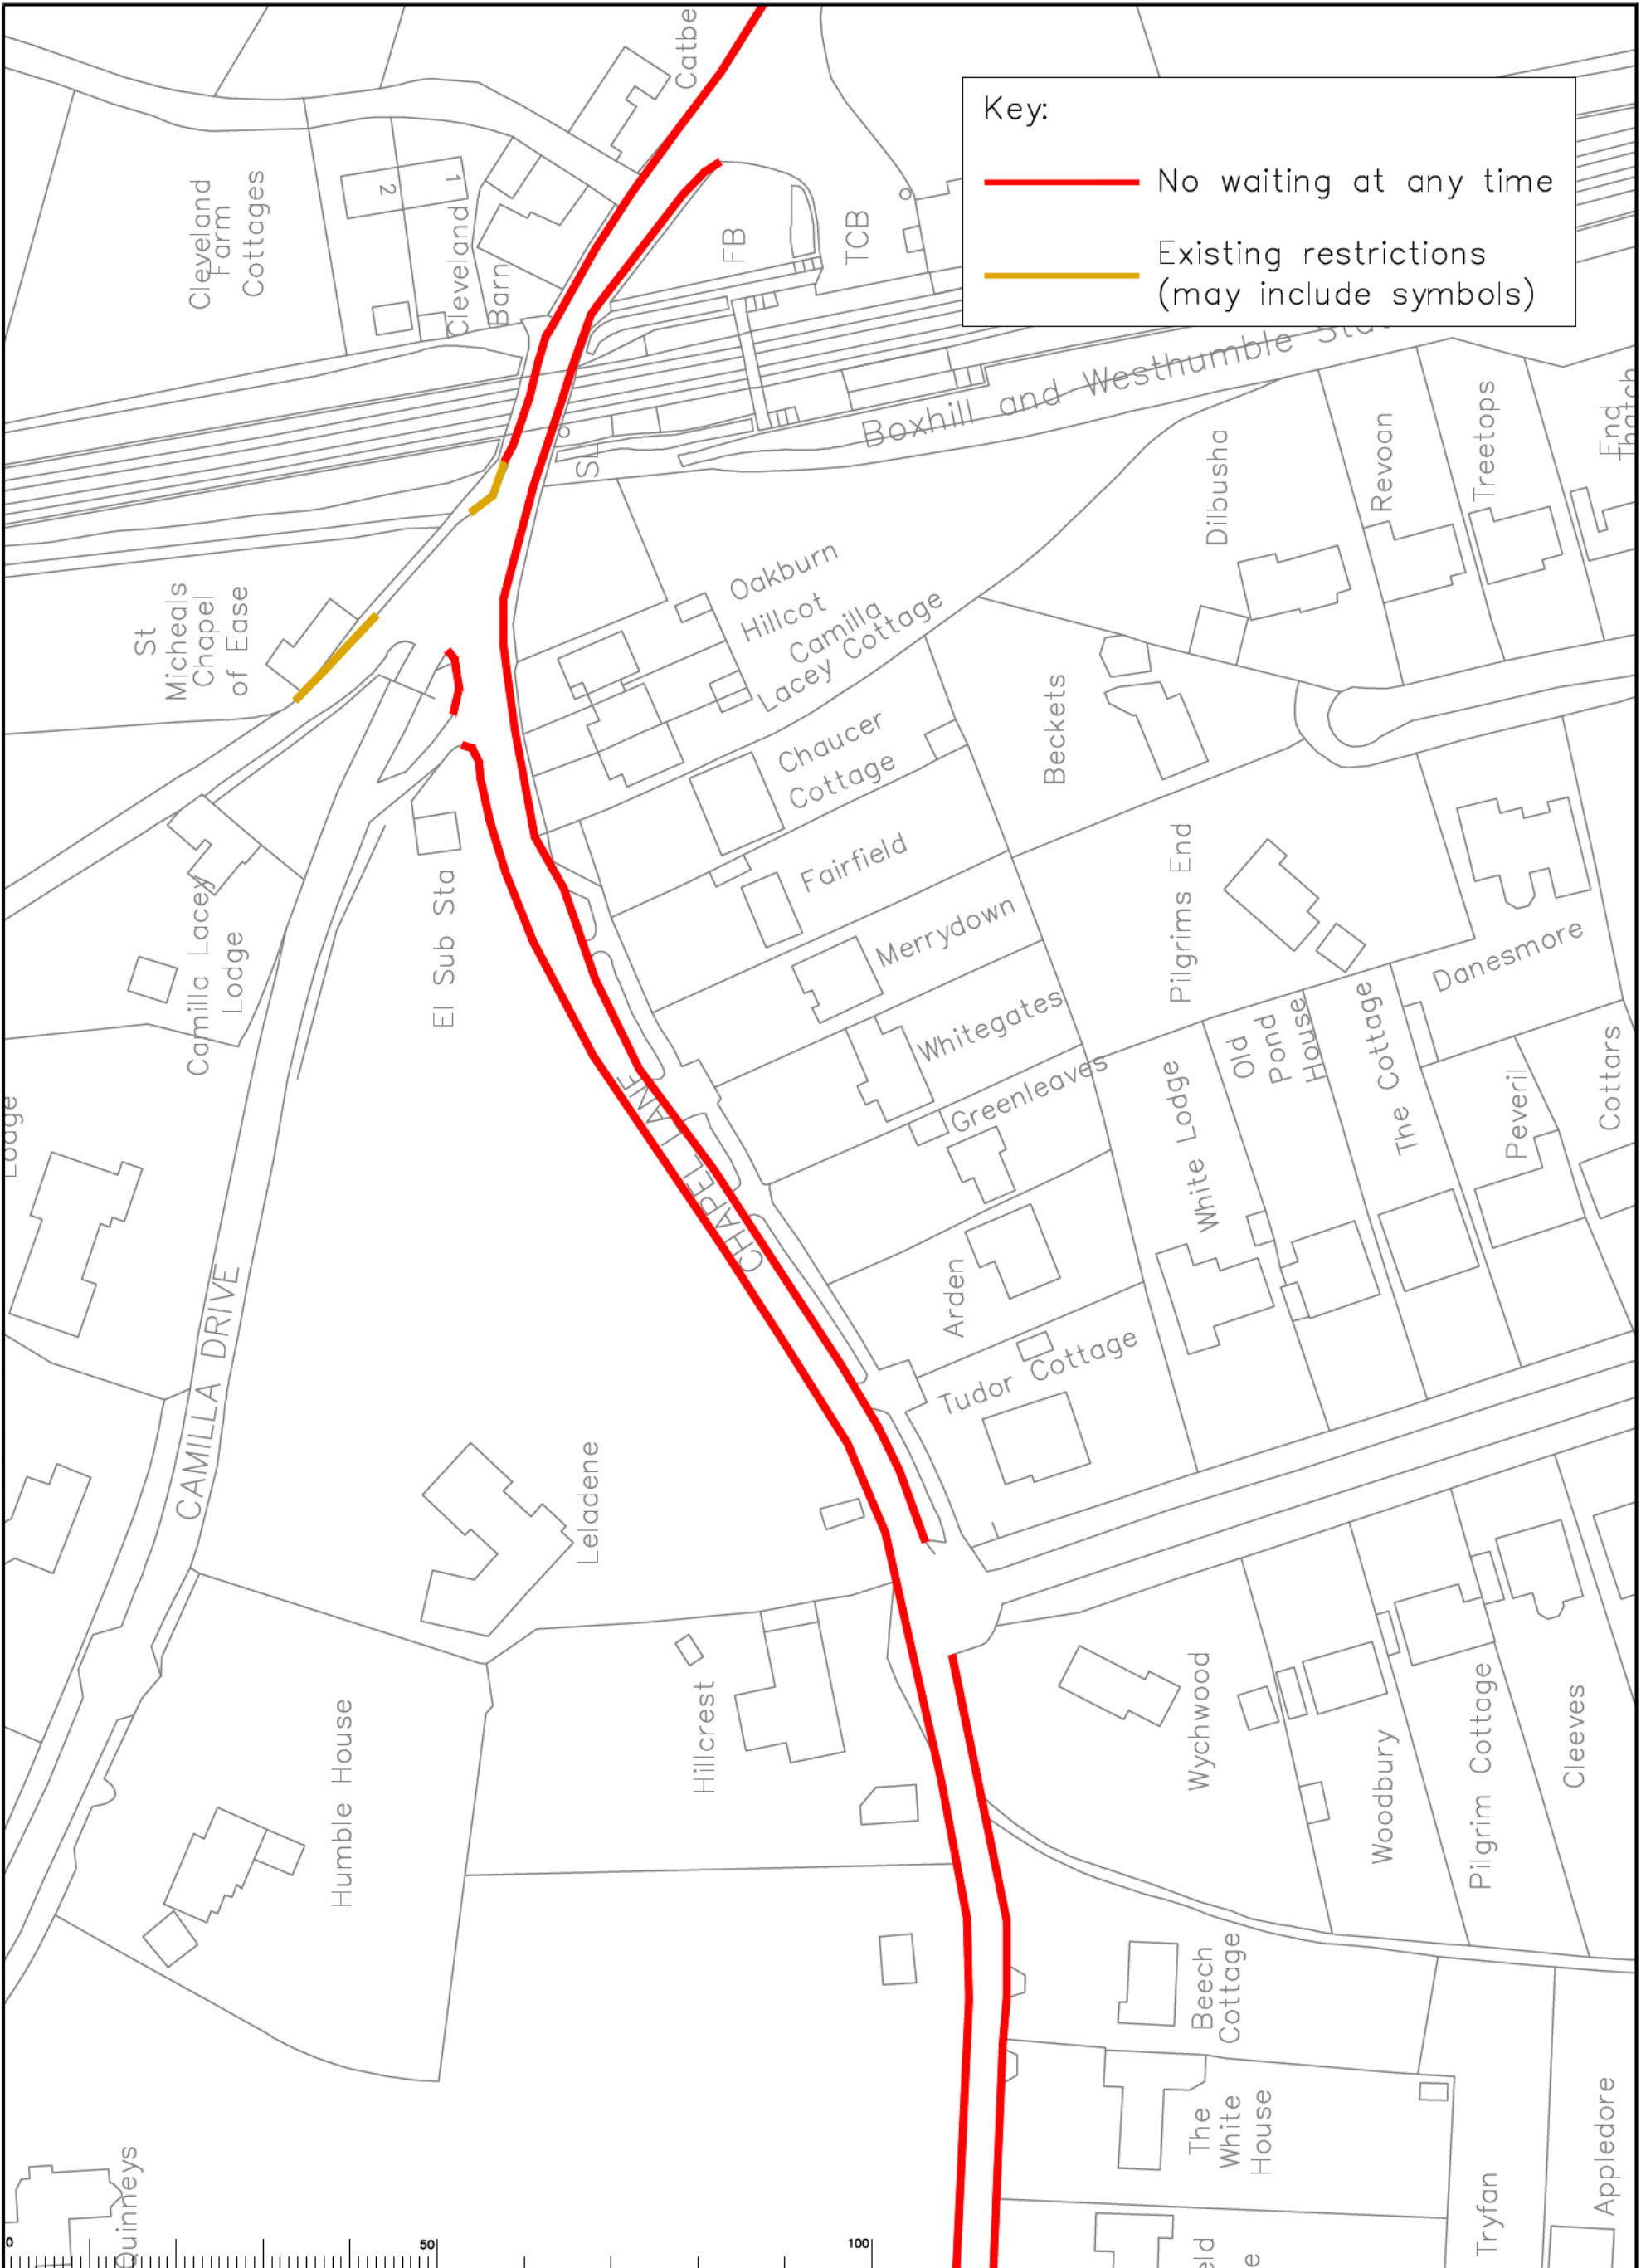

Key:

No waiting at any time

Existing restrictions
(may include symbols)

Rev	Description	Drwn	Sig.	Date	Chkd	Sig.	Date	Appr	Sig.	Date

North Point

Based upon the Ordnance Survey mapping with the permission of the Controller of Her Majesty's Stationary Office. Crown copyright. Unauthorised reproduction infringes Crown copyright and may lead to prosecution or civil proceedings. Surrey County Council LA 076872 1895.

Drawn by

SDC

Sig.

SDC

Date

05/21

Checked by

RH

Sig.

RH

Date

05/21

Approved by

DC

Sig.

DC

Date

05/21

Project

Mole Valley Parking Review
2021

Drawing

Proposed Waiting Restrictions - Westhumble
Chapel Lane / Burney Road

SHEET 01 OF 01

SURREY
COUNTY COUNCIL
Sustainable Development

Project No.

Contract Sheet No.

Drawing No.

20

Rev.

Classification

COMM