

**KEY**

- PROPOSED NO WAITING AT ANY TIME
- PROPOSED NO WAITING MON - FRI 10AM - 2PM
- + + + + PROPOSED NO STOPPING MON - FRI 8.15 - 9.15AM AND 2.30 - 4PM (SCHOOL KEEP CLEAR)
- REVOCATION OF EXISTING WAITING, LOADING AND PARKING RESTRICTIONS (NOT VISIBLE IF UNDER PROPOSALS)
- EXISTING WAITING, LOADING AND PARKING RESTRICTIONS (WITH OR WITHOUT SYMBOLS)

Notes

Rev	Description	Drwn	Slg	Date	Chkd	Slg	Date	Appr	Slg	Date

North Point

Based upon the Ordnance Survey mapping with the permission of the Controller of Her Majesty's Stationery Office. © Crown copyright. Unauthorised reproduction is prohibited. All rights reserved. May be used for presentation or site proceedings. Surrey County Council, LA 076873, 1998.

Drawn by: AH, Slg. Date: 06/16  
 Checked by: RH, Slg. Date: 06/16  
 Approved by: DC, Slg. Date: 06/16

Project: WEYBRIDGE PARKING REVIEW  
 LOCATION NUMBERS 15 & 16


Drawing: QUEENS ROAD (NORTHERN END).  
 YORK ROAD.

Scale: 1:1250

Project No. 11  
 Drawing No. 11  
 Classification: ADVERT

**SURREY**  
 COUNTY COUNCIL  
 Sustainable Development  
 Surrey Highways

Project No. 11  
 Drawing No. 11  
 Classification: ADVERT

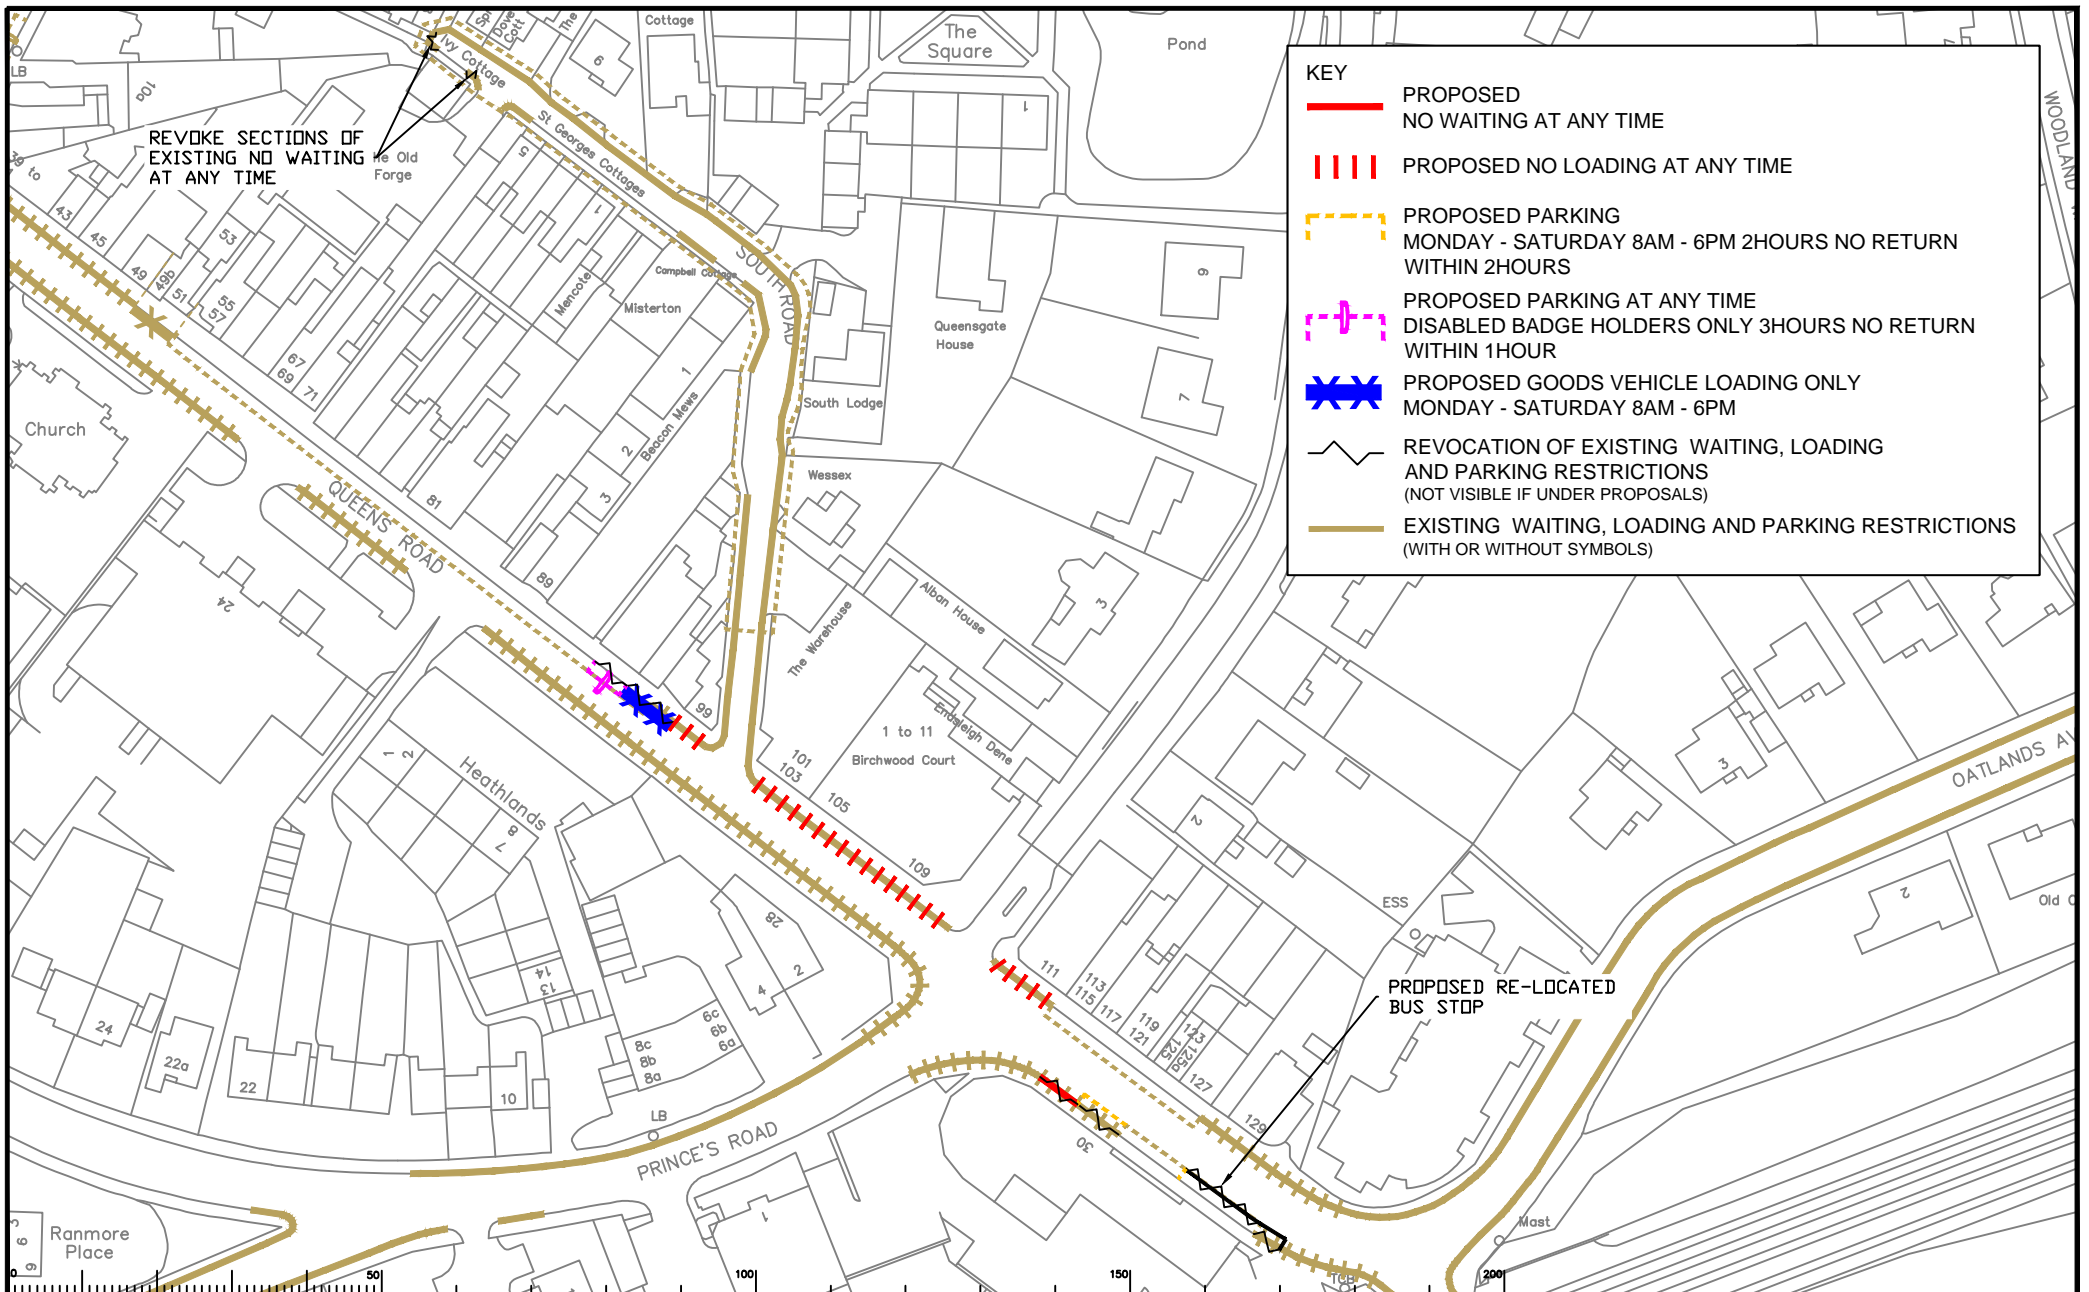

**KEY**

- PROPOSED NO WAITING AT ANY TIME
- |||| PROPOSED NO LOADING AT ANY TIME
- - - - PROPOSED PARKING MONDAY - SATURDAY 8AM - 6PM 2HOURS NO RETURN WITHIN 2HOURS
- - - - PROPOSED PARKING AT ANY TIME DISABLED BADGE HOLDERS ONLY 3HOURS NO RETURN WITHIN 1HOUR
- XXXX PROPOSED GOODS VEHICLE LOADING ONLY MONDAY - SATURDAY 8AM - 6PM
- ~ ~ ~ ~ REVOCATION OF EXISTING WAITING, LOADING AND PARKING RESTRICTIONS (NOT VISIBLE IF UNDER PROPOSALS)
- EXISTING WAITING, LOADING AND PARKING RESTRICTIONS (WITH OR WITHOUT SYMBOLS)

Notes

Rev	Description	Drwn	Sig.	Date	Chkd	Sig.	Date	Appr	Sig.	Date

Drwn	Sig.	Date	Chkd	Sig.	Date	Appr	Sig.	Date

Scale: 1:1250

North Point

Based upon the Ordnance Survey mapping with the permission of the Controller of the United Kingdom Stationery Office. © Crown copyright. Unauthorised reproduction, in whole or in part, is prohibited. This drawing is the property of Surrey County Council. It is to be used for the purposes of the project only and may not be reproduced or used in any other way without the prior written consent of Surrey County Council. 14/07/2015, 11:05 AM.


Drawn by: AH Date: 08/16  
 Checked by: RH Date: 08/16  
 Approved by: DC Date: 08/16

Project: WEYBRIDGE PARKING REVIEW  
 LOCATION NUMBERS 17, 18 & 19


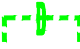

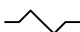

Drawing: QUEENS ROAD (SOTHERN END).  
 SOUTH ROAD.

SURREY COUNTY COUNCIL  
 Sustainable Development  
 Surrey Highways

Project No. 12  
 Drawing No. 12  
 Classification: ADVERT

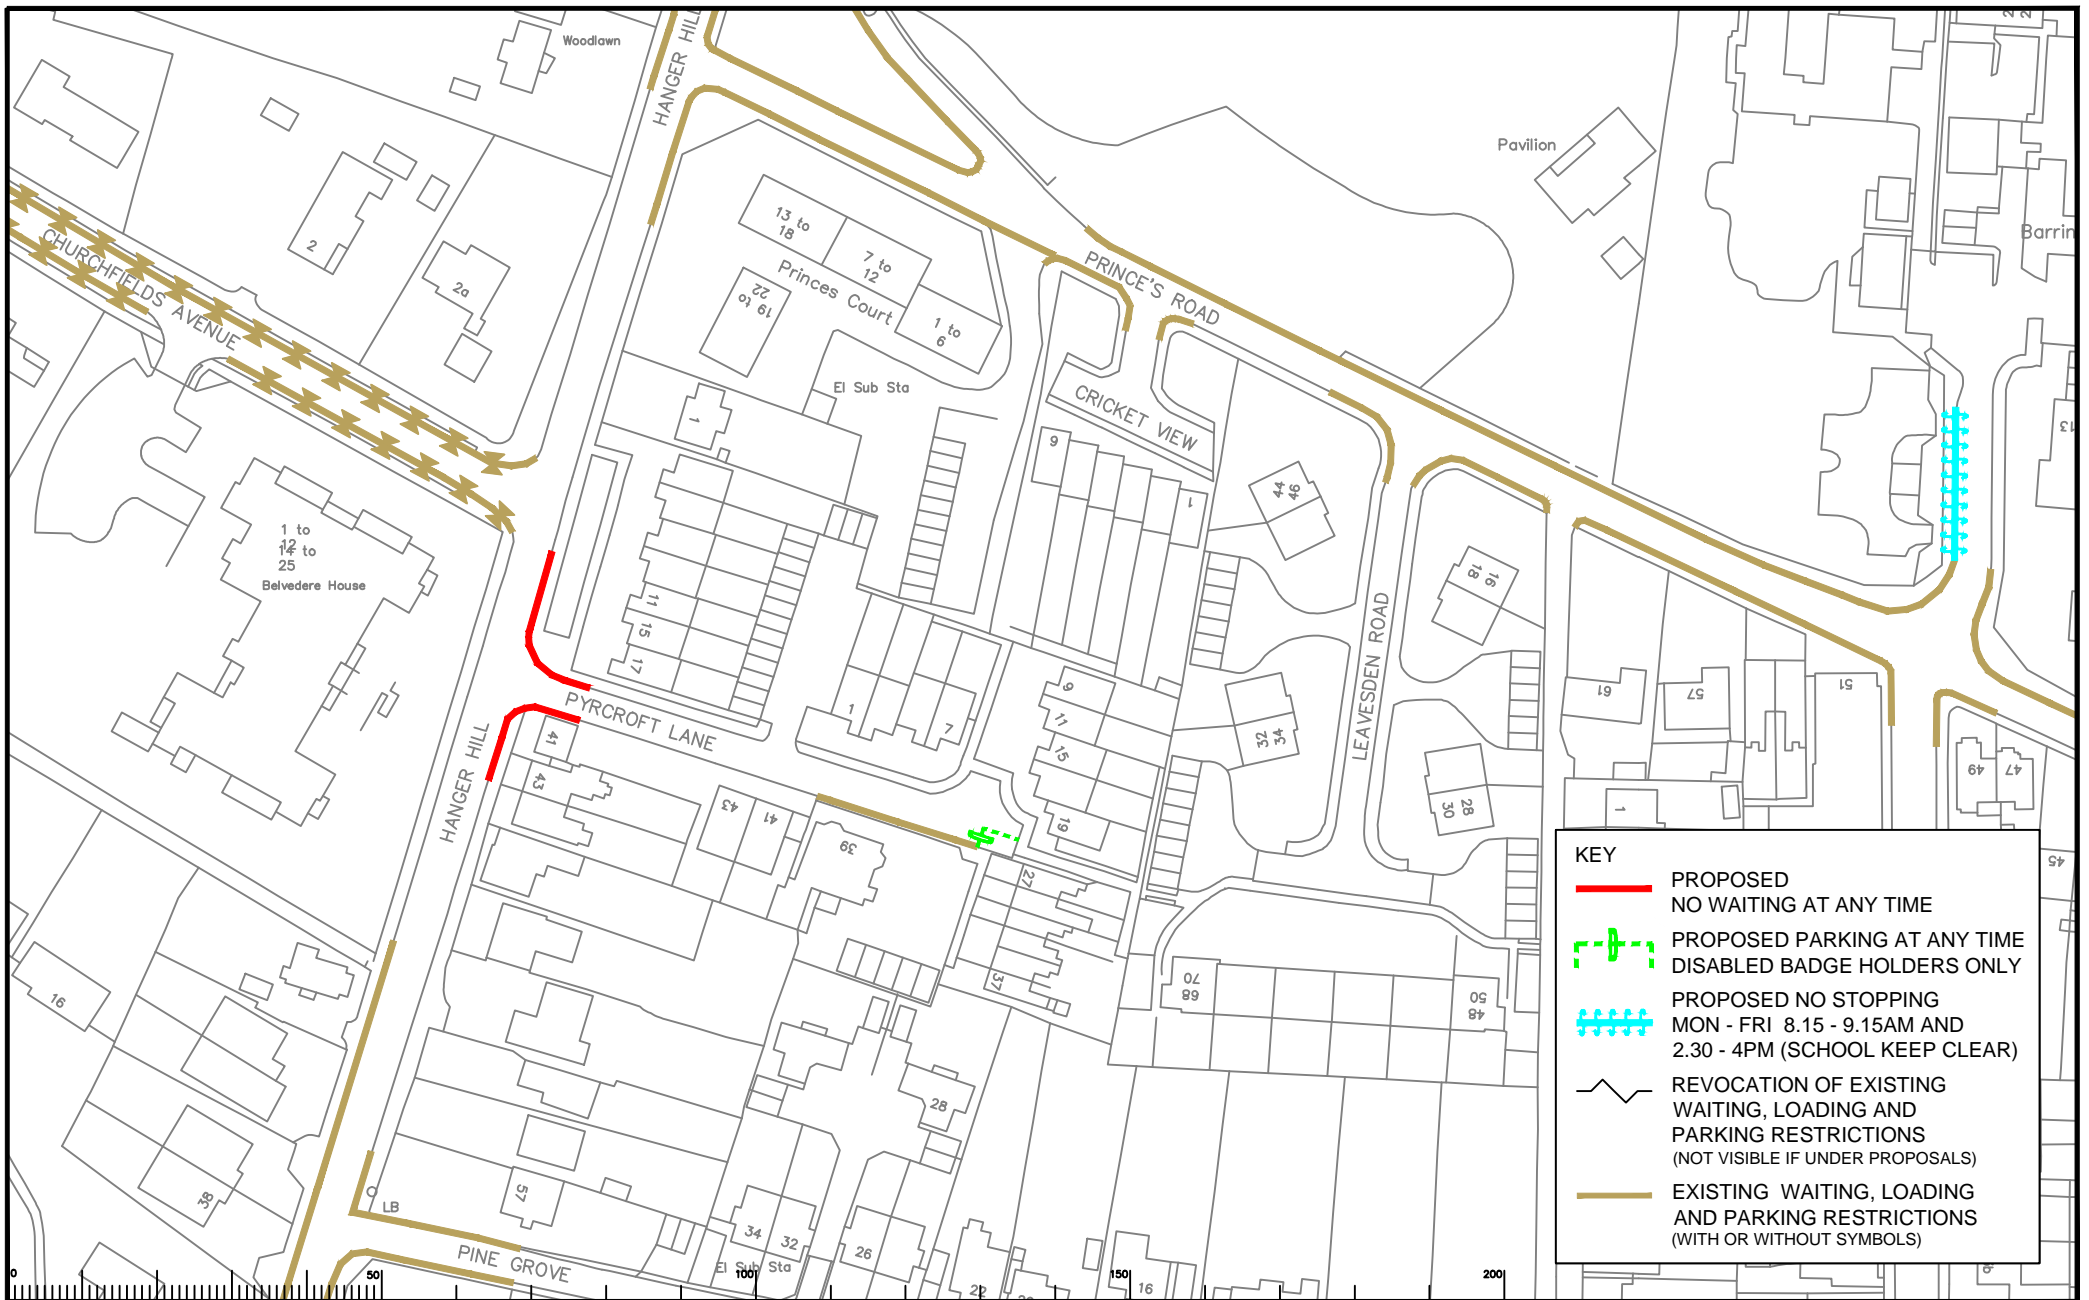

**KEY**

-  PROPOSED NO WAITING AT ANY TIME
-  PROPOSED PARKING AT ANY TIME DISABLED BADGE HOLDERS ONLY
-  PROPOSED NO STOPPING MON - FRI 8.15 - 9.15AM AND 2.30 - 4PM (SCHOOL KEEP CLEAR)
-  REVOCATION OF EXISTING WAITING, LOADING AND PARKING RESTRICTIONS (NOT VISIBLE IF UNDER PROPOSALS)
-  EXISTING WAITING, LOADING AND PARKING RESTRICTIONS (WITH OR WITHOUT SYMBOLS)

Notes

Rev	Description	Drwn	Sig.	Date	Chkd	Sig.	Date	Appr	Sig.	Date

Rev	Description	Drwn	Sig.	Date	Chkd	Sig.	Date	Appr	Sig.	Date

Scale: 1:1250    ©A4

Drawn by	AH	Sig.	AH	Date	06/16
Checked by	RH	Sig.	RH	Date	06/16
Approved by	DC	Sig.	DC	Date	06/16

Project: WEYBRIDGE PARKING REVIEW  
LOCATION NUMBERS 20, 21


Drawing: HANGER HILL, PYRCROFT LANE.  
BARRINGTON LODGE.



SURREY COUNTY COUNCIL  
Sustainable Development  
Surrey Highways

Project No.    Contract sheet No.  
13    13

Classification  
ADVERT

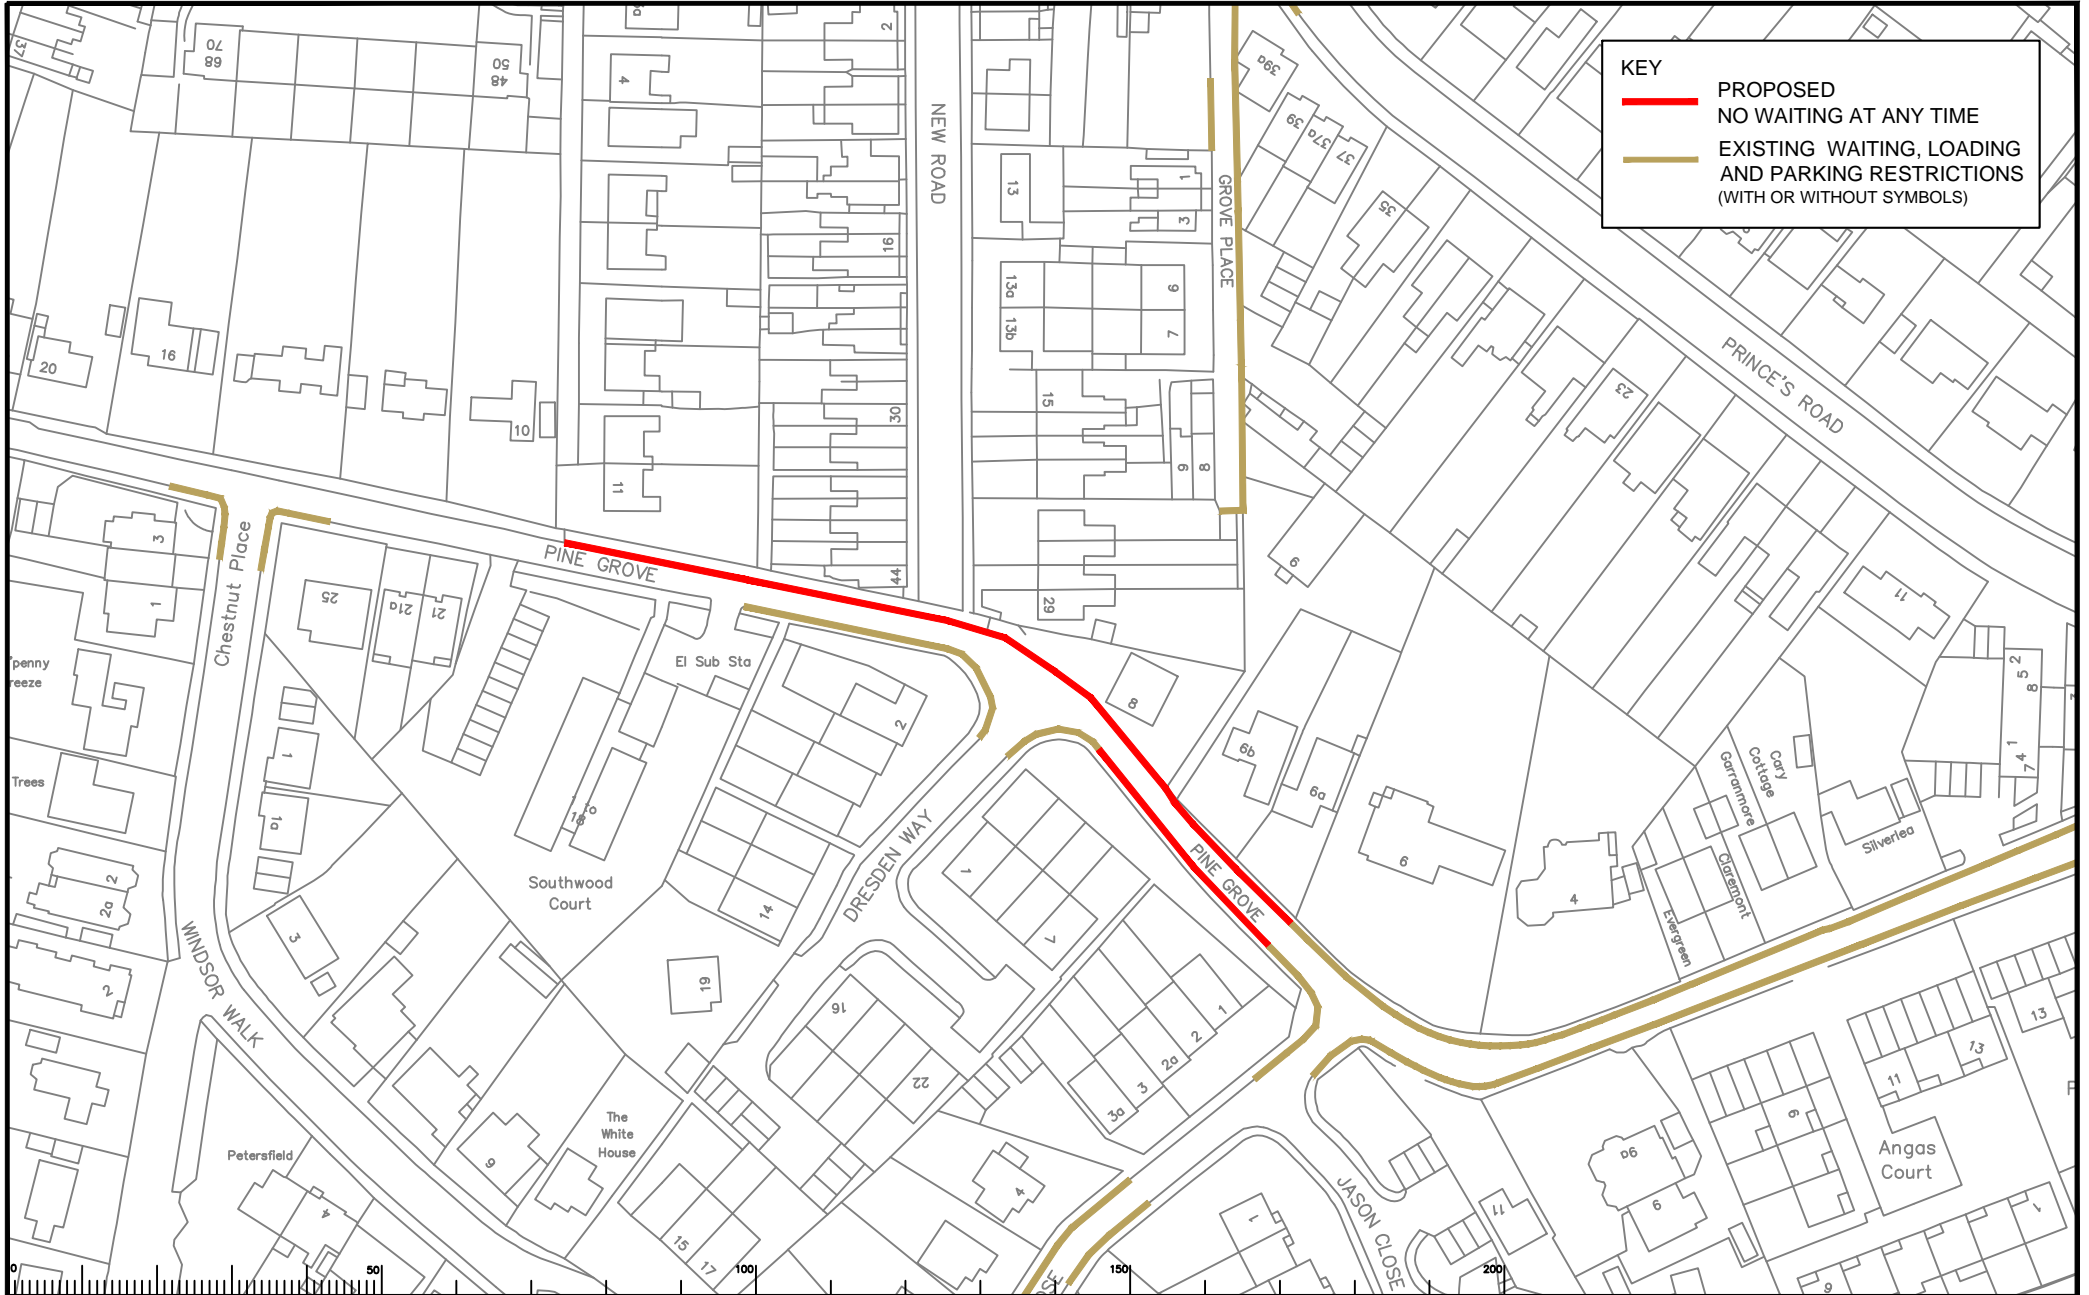

**KEY**

- PROPOSED NO WAITING AT ANY TIME
- EXISTING WAITING, LOADING AND PARKING RESTRICTIONS (WITH OR WITHOUT SYMBOLS)

Notes

Rev	Description	Drwn	Sig.	Date	Chkd	Sig.	Date	Appr	Sig.	Date

Drawn by	AH	AH	Date	06/16
Checked by	RH	RH	Date	06/16
Approved by	DC	DC	Date	06/16

Project: WEYBRIDGE PARKING REVIEW  
LOCATION NUMBER 22

Drawing: PINE GROVE

Scale: 1:1250 @A4


Project No. \_\_\_\_\_  
Contract sheet No. \_\_\_\_\_  
Drawing No. 14  
Revision No. -  
Classification: ADVERT

**SURREY COUNTY COUNCIL**  
Sustainable Development  
Surrey Highways

SHEET OF \_\_\_\_\_

**KEY**

- PROPOSED NO WAITING AT ANY TIME
- EXISTING WAITING, LOADING AND PARKING RESTRICTIONS (WITH OR WITHOUT SYMBOLS)

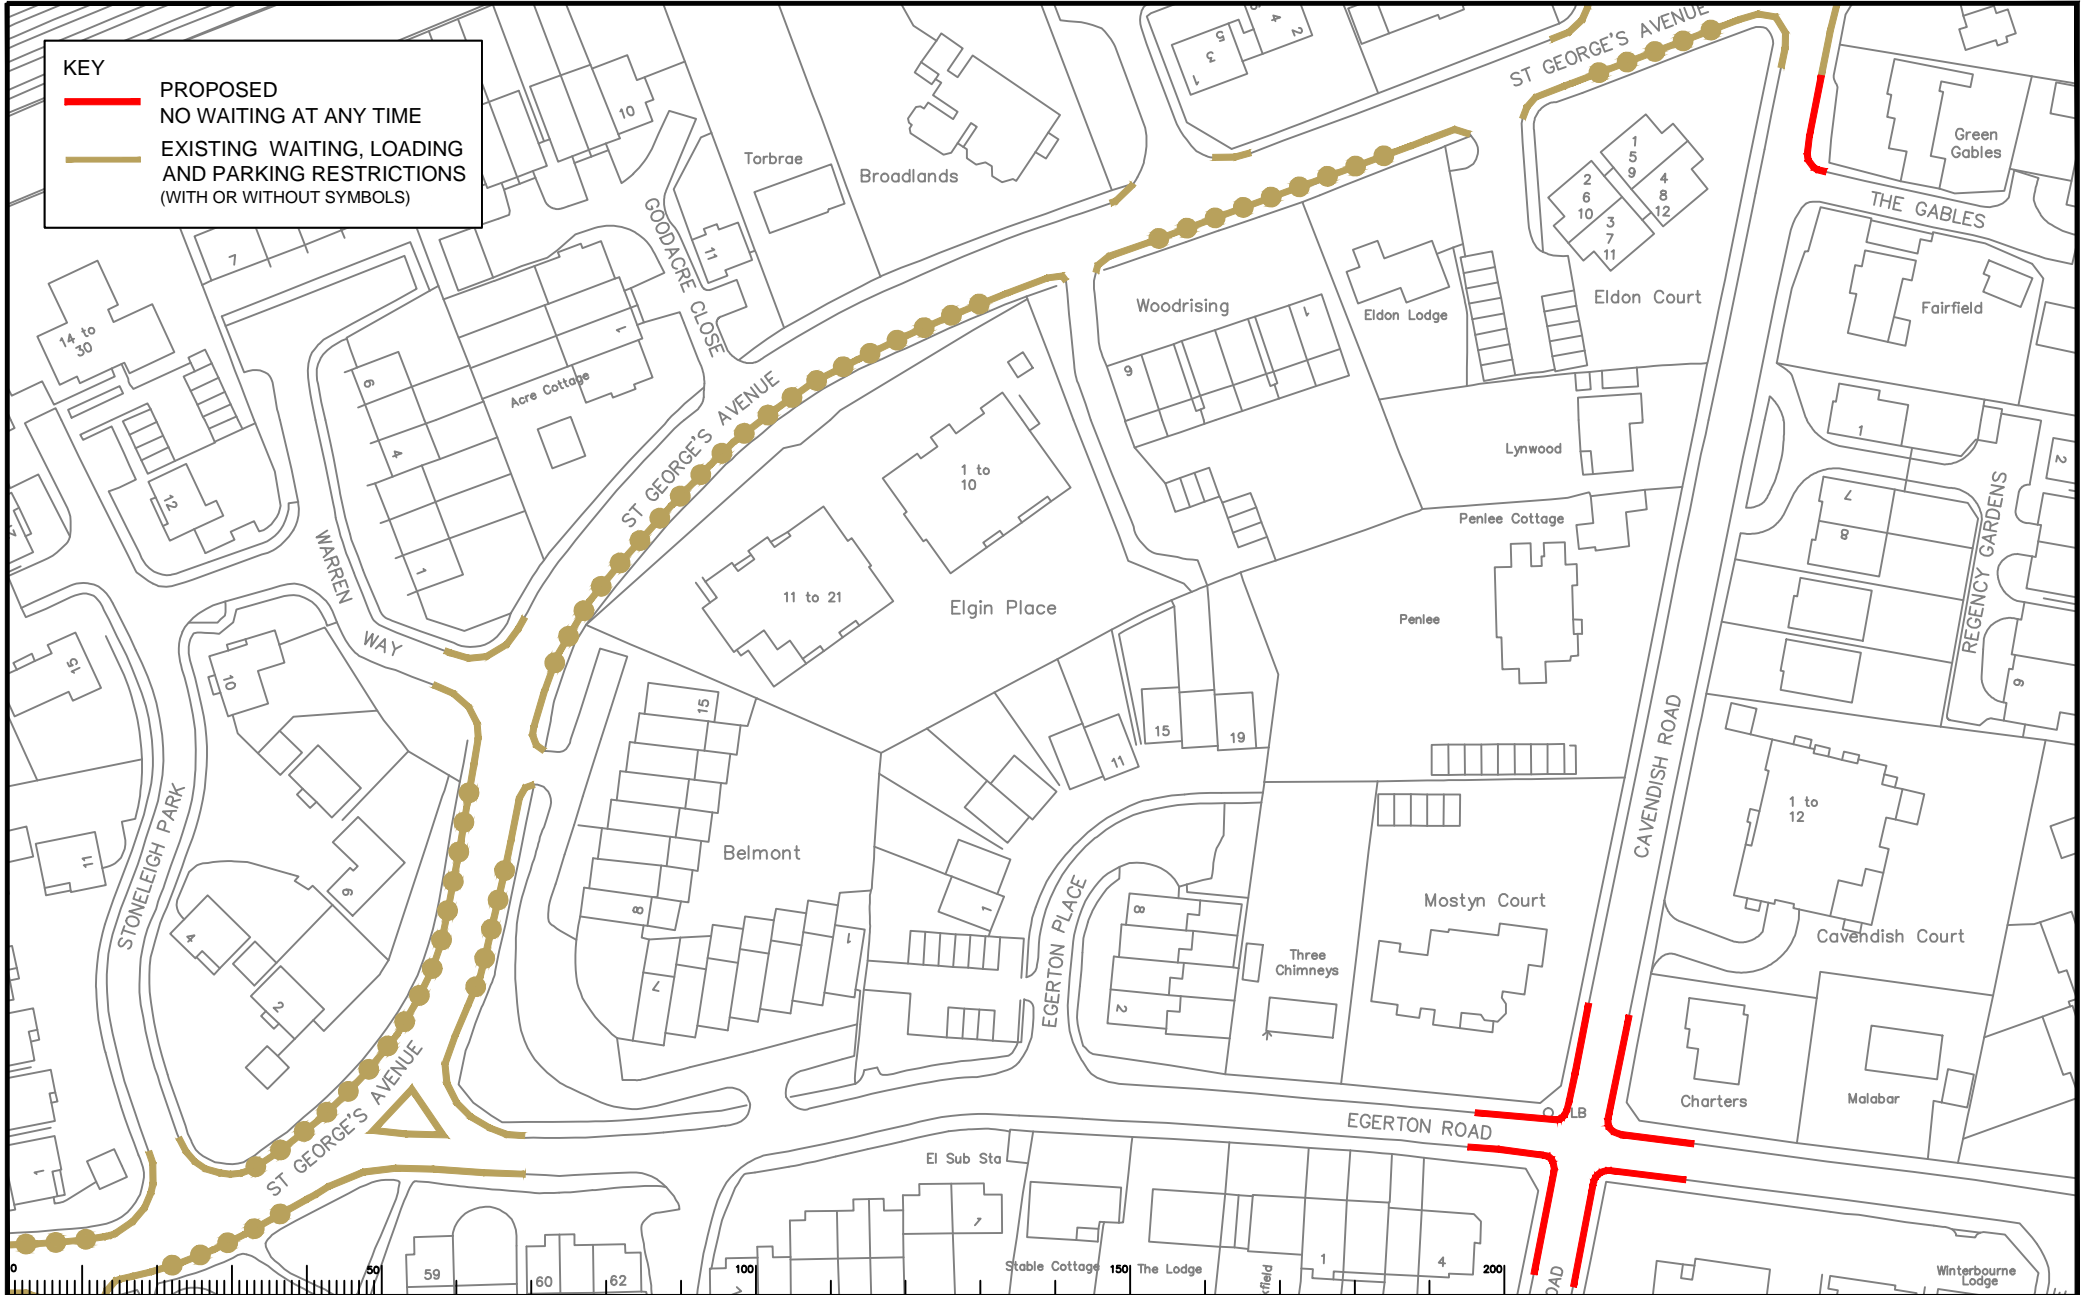

Notes

Rev	Description	Drwn	Sig.	Date	Chkd	Sig.	Date	Appr	Sig.	Date

Scale: 1:1250 @A4

North Point

Based upon the Ordnance Survey map with the permission of the Controller of Her Majesty's Stationery Office. © Crown copyright. Unauthorised reproduction, in whole or in part, is prohibited. All rights reserved. © Surrey County Council, 2015.


Checked by	Date	Checked by	Date
AH	08/16	AH	08/16
RH	08/16	RH	08/16
DC	08/16	DC	08/16

Project: WEYBRIDGE PARKING REVIEW  
LOCATION NUMBER 23

Drawing: EGERTON ROAD, CAVENDISH ROAD.

Surrey County Council  
Sustainable Development  
Surrey Highways

Project No. 15  
Contract sheet No. 15  
Drawing No. 15  
Rev. -  
Classification: ADVERT

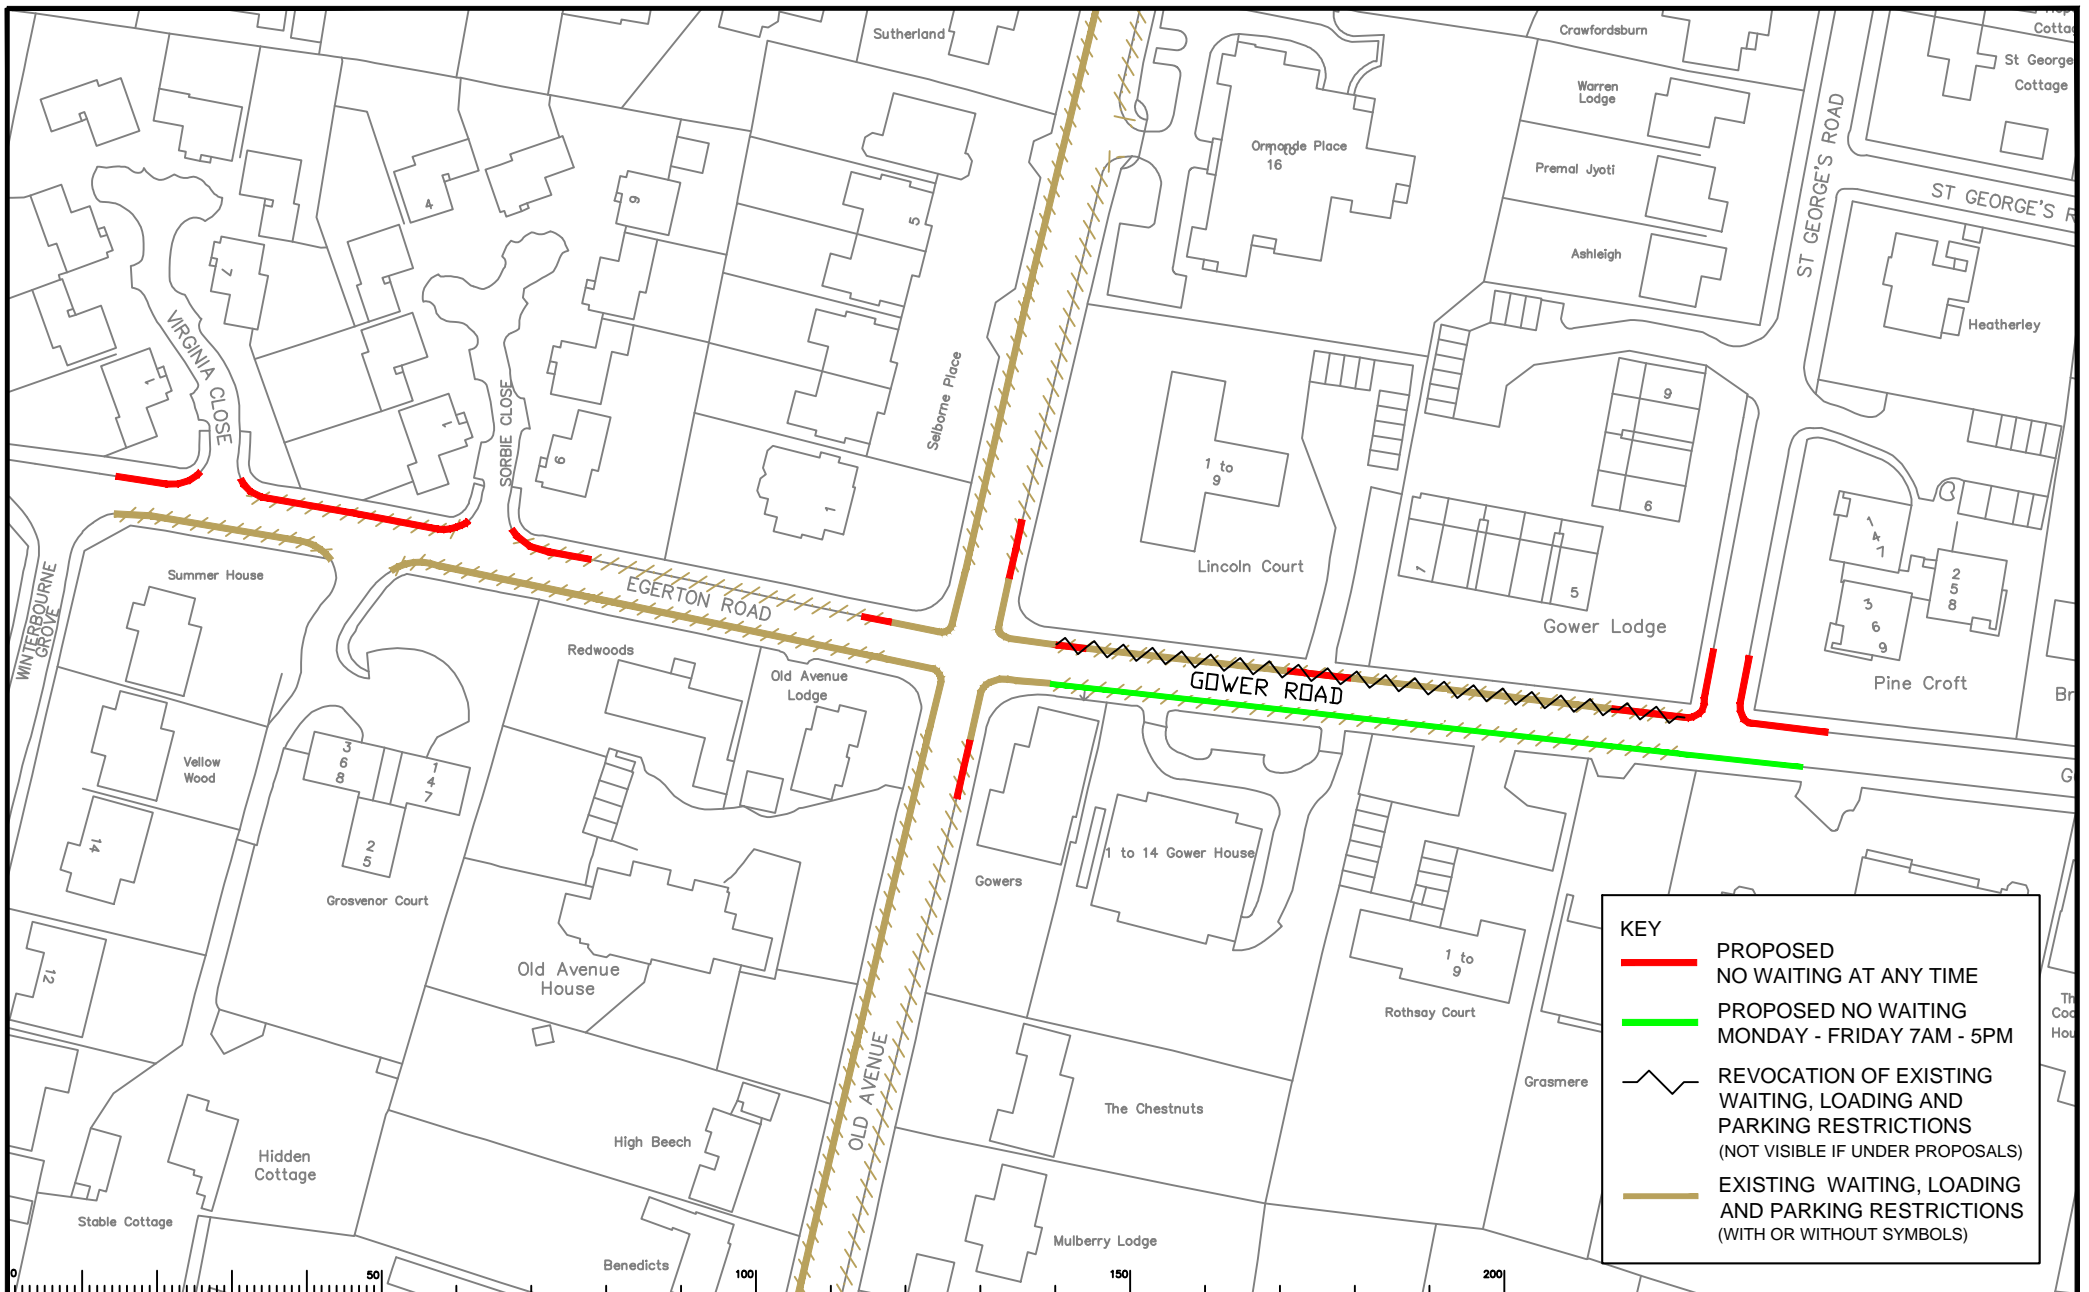

**KEY**

- PROPOSED NO WAITING AT ANY TIME
- PROPOSED NO WAITING MONDAY - FRIDAY 7AM - 5PM
- REVOCAION OF EXISTING WAITING, LOADING AND PARKING RESTRICTIONS (NOT VISIBLE IF UNDER PROPOSALS)
- EXISTING WAITING, LOADING AND PARKING RESTRICTIONS (WITH OR WITHOUT SYMBOLS)

Notes

Rev	Description	Drwn	Sig.	Date	Chkd	Sig.	Date	Appr	Sig.	Date

Rev	Description	Drwn	Sig.	Date	Chkd	Sig.	Date	Appr	Sig.	Date

Scale: 1:1250    ©A4

North Point

Drawn by	AH	Sig.	AH	Date	08/16
Checked by	RH	Sig.	RH	Date	08/16
Approved by	DC	Sig.	DC	Date	08/16

Based upon the Ordnance Survey mapping with the permission of the Controller of Her Majesty's Stationery Office. © Crown copyright. Unauthorised reproduction infringes Crown copyright and may lead to prosecution or civil proceedings. Surrey County Council, LA 076773, 1/16.

Project: **WEYBRIDGE PARKING REVIEW**  
**LOCATION NUMBER 24**


Drawing: **EGERTON ROAD, GOWER ROAD, OLD AVENUE, ST GEORGE'S ROAD.**


SHEET OF

**SURREY**  
 COUNTY COUNCIL  
 Sustainable Development  
 Surrey Highways

Project No.	
Contract No.	
Drawing No.	16
Rev.	-
Classification	ADVERT

**KEY**

 **PROPOSED NO WAITING AT ANY TIME**

 **EXISTING WAITING, LOADING AND PARKING RESTRICTIONS (WITH OR WITHOUT SYMBOLS)**



Notes

Rev	Description	Drwn	Sig.	Date	Chkd	Sig.	Date	Appr	Sig.	Date



Based upon the Ordnance Survey mapping with the permission of the Controller of Her Majesty's Stationery Office. © Crown copyright. Unauthorised reproduction in whole or in part is prohibited. All rights reserved. Surrey County Council Ltd. 076673.1000.


Drawn by: AH  
Checked by: RH  
Approved by: DC

Sig. Date  
RH 06/16  
DC 06/16

Project: **WEYBRIDGE PARKING REVIEW LOCATION NUMBER 25**


Drawing: **OLD AVENUE.**

Scale: 1:1250 @A4



**SURREY**  
COUNTY COUNCIL  
Sustainable Development  
Surrey Highways

Project No. \_\_\_\_\_  
Contract sheet No. \_\_\_\_\_  
Drawing No. **17** Rev. \_\_\_\_\_  
Classification **ADVERT**

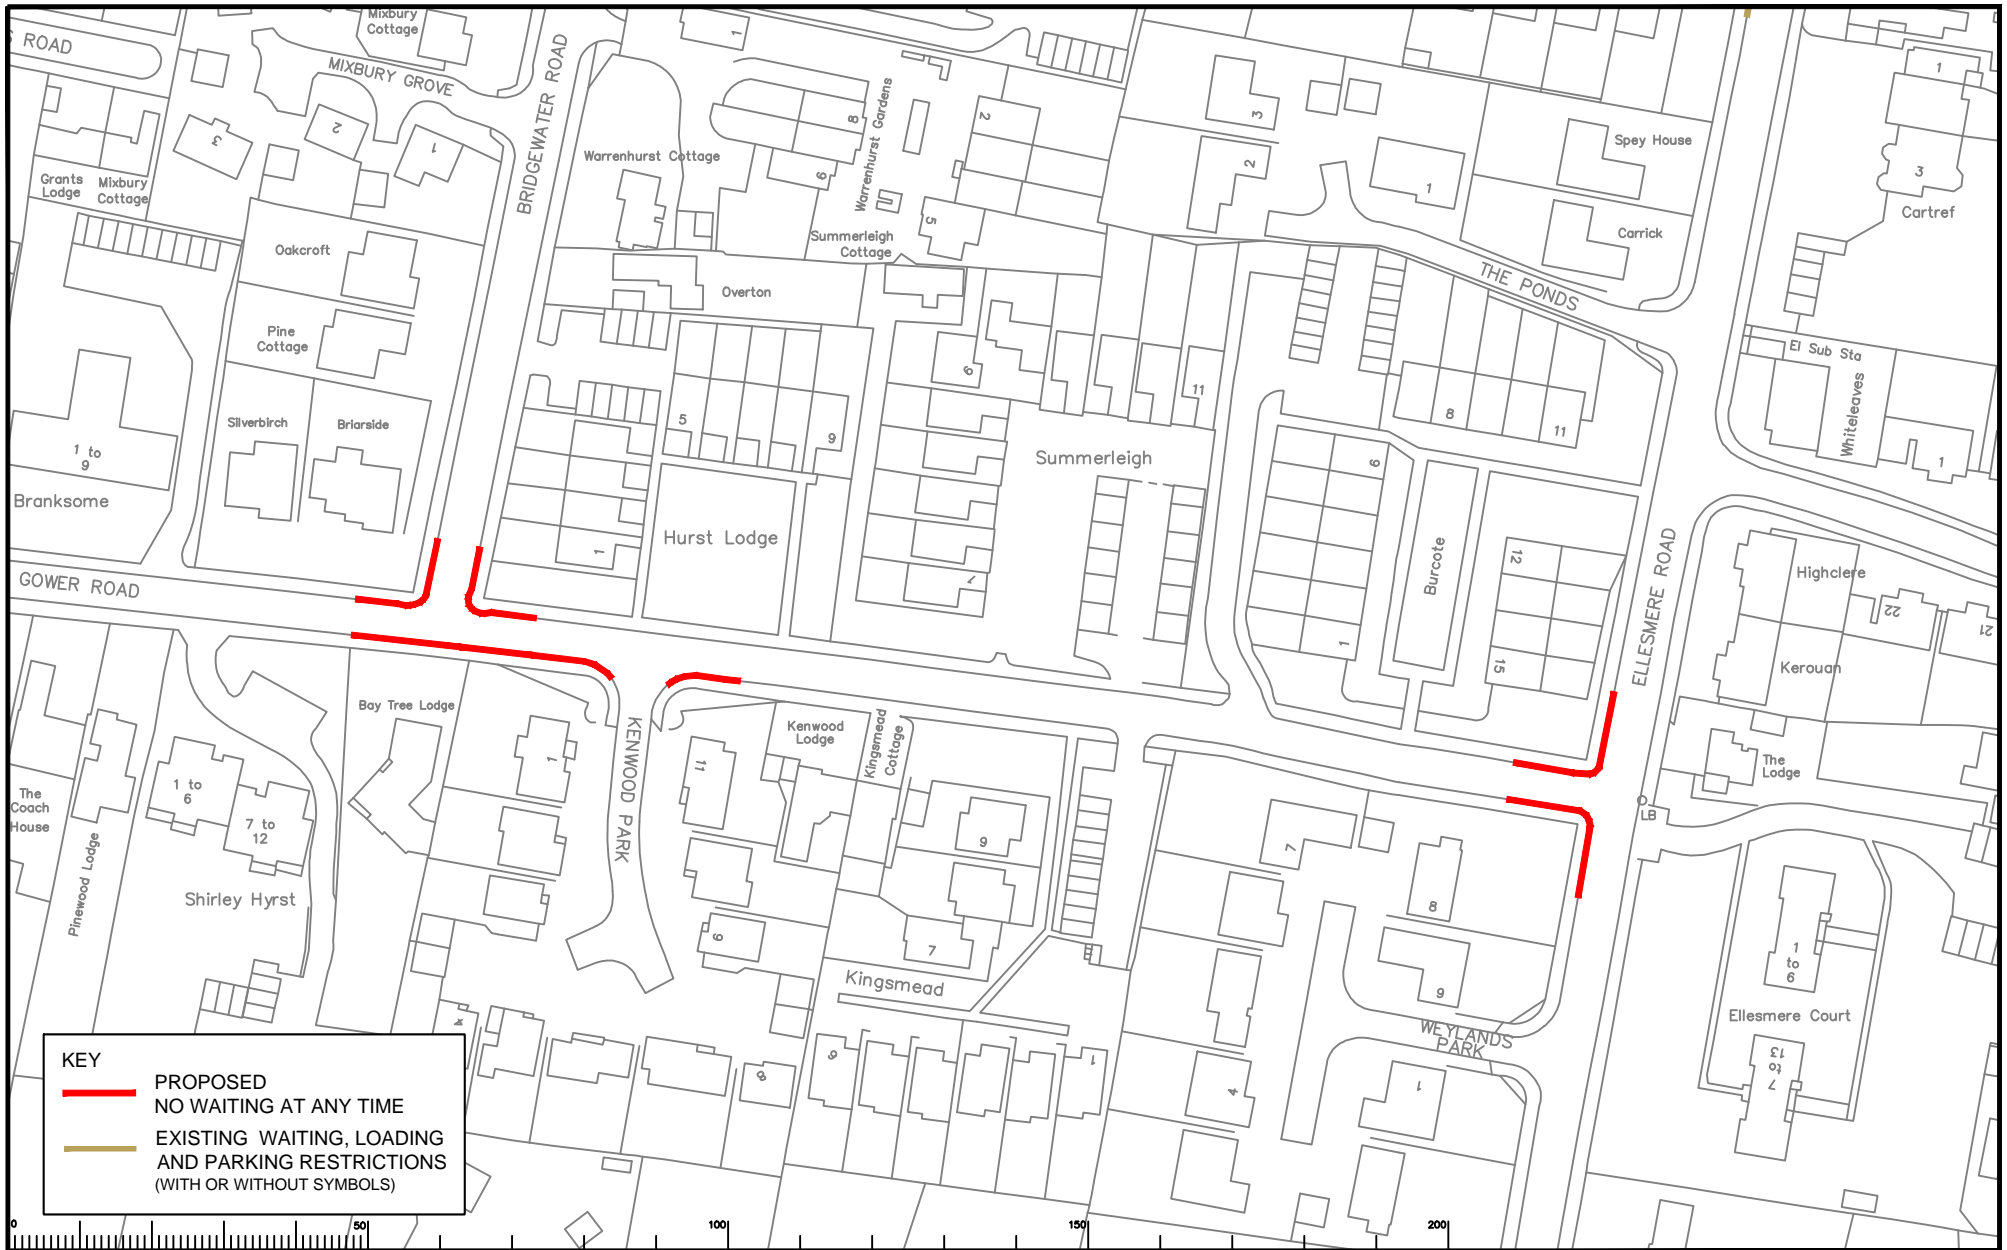

**KEY**

— PROPOSED  
NO WAITING AT ANY TIME

— EXISTING WAITING, LOADING  
AND PARKING RESTRICTIONS  
(WITH OR WITHOUT SYMBOLS)

Notes

Rev	Description	Drawn	Sig.	Date	Chkd	Sig.	Date	Appr	Sig.	Date

Scale 1:1250

Drawn	Sig.	Date	Chkd	Sig.	Date	Appr	Sig.	Date

Scale 1:1250

North Point

Drawn by AH Date 06/16  
 Checked by RH Date 06/16  
 Approved by DC Date 06/16

Project  
**WEYBRIDGE PARKING REVIEW**  
**LOCATION NUMBER 26**


Drawing  
**GOWER ROAD, BRIDGEWATER ROAD (SOUTHERN ENDS),**  
**ELLESMERE ROAD.**

**SURREY**  
 COUNTY COUNCIL  
 Sustainable Development  
 Surrey Highways

Project No.  
 Contract No.  
 Drawing No. **18**  
 Classification  
**ADVERT**

SHEET OF



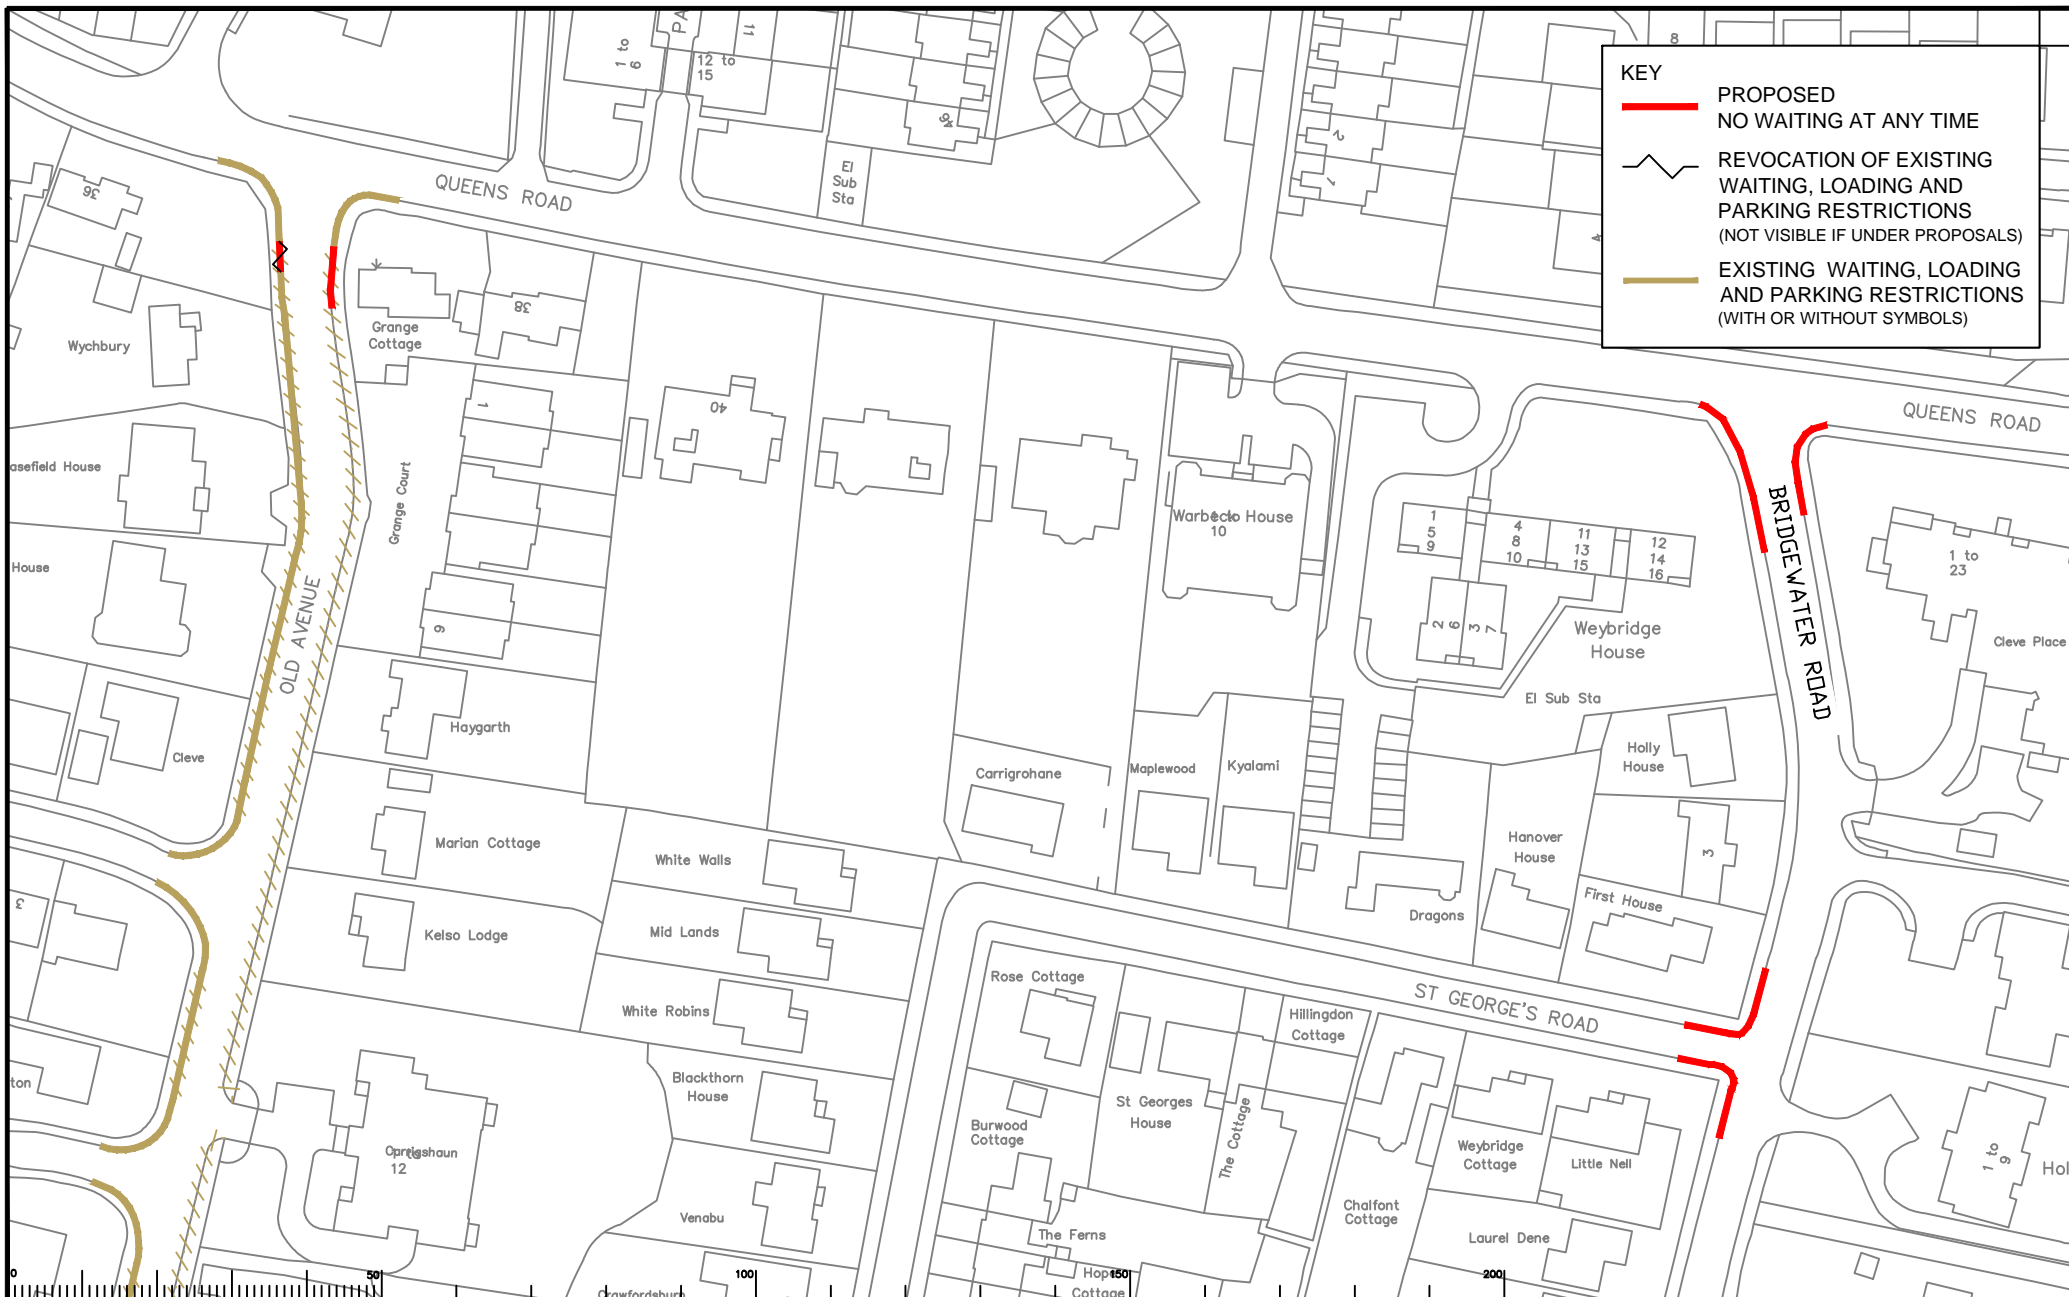

**KEY**

- PROPOSED NO WAITING AT ANY TIME
- REVOCATION OF EXISTING WAITING, LOADING AND PARKING RESTRICTIONS (NOT VISIBLE IF UNDER PROPOSALS)
- EXISTING WAITING, LOADING AND PARKING RESTRICTIONS (WITH OR WITHOUT SYMBOLS)

Notes

Rev	Description	Drwn	Sig.	Date	Chkd	Sig.	Date	Appr	Sig.	Date

Drawn by	AH	Sig.	AH	Date	06/16
Checked by	RH	Sig.	RH	Date	06/16
Approved by	DC	Sig.	DC	Date	06/16

Project  
**WEYBRIDGE PARKING REVIEW**  
**LOCATION NUMBER 27**  
 BRIDGEWATER ROAD, ST GEORGE'S ROAD  
 (NORTHERN ENDS), OLD AVENUE.




**SURREY**  
 COUNTY COUNCIL  
 Sustainable Development  
 Surrey Highways

Project No. \_\_\_\_\_  
 Contract sheet No. \_\_\_\_\_  
 Drawing No. **19**  
 Revision No. \_\_\_\_\_  
 Classification **ADVERT**



Scale: 1:1250 ©A4

**KEY**

-  PROPOSED NO WAITING AT ANY TIME
-  REVOCATION OF EXISTING WAITING, LOADING AND PARKING RESTRICTIONS (NOT VISIBLE IF UNDER PROPOSALS)
-  EXISTING WAITING, LOADING AND PARKING RESTRICTIONS (WITH OR WITHOUT SYMBOLS)




Notes

Rev	Description	Drawn	Sig.	Date	Chkd	Sig.	Date	Appr	Sig.	Date

Rev	Description	Drawn	Sig.	Date	Chkd	Sig.	Date	Appr	Sig.	Date

North Point




Scale 1:1250 @A4

Project

**WEYBRIDGE PARKING REVIEW**  
LOCATION NUMBER 28

Drawing

**BROOKLANDS ROAD**



**SURREY COUNTY COUNCIL**  
Sustainable Development  
Surrey Highways

Project No. **ADVERT**

Contract Sheet No. **20**

Revision No. **-**