

KEY

- PROPOSED
NO WAITING AT ANY TIME
- - - - - PROPOSED PARKING
MONDAY-SATURDAY 8am-6pm
20mins no return 1hr
- EXISTING WAITING, LOADING
AND PARKING RESTRICTIONS
(WITH OR WITHOUT SYMBOLS)

Notes

Rev.	Description	Drwn	Sig.	Date	Chkd	Sig.	Date	Appr	Sig.	Date
A	RESTRICTIONS AMENDED	CAH	CAH	02.18	JAR	JAR	02.18	DC	DC	02.18
B	RESTRICTIONS AMENDED	CAH	CAH	06.19	JAR	JAR	06.19	DC	DC	06.19

Drwn	Sig.	Date	Chkd	Sig.	Date	Appr	Sig.	Date
CAH	CAH	02.18	JAR	JAR	02.18	DC	DC	02.18
CAH	CAH	06.19	JAR	JAR	06.19	DC	DC	06.19

Scale 1: 1250

North Point

Based upon the Ordnance Survey mapping with the permission of the Controller of Her Majesty's Stationery Office. Crown copyright. Unauthorised reproduction infringes Crown copyright and may lead to prosecution or civil proceedings. Surrey County Council LA 076872 1996.

Drawn by	Sig.	Date
CAH	CAH	10.17

Checked by	Sig.	Date
RH	RH	10.17

Approved by	Sig.	Date
DC	DC	10.17

Project
**SURREY HEATH DPE
RURAL AREA**

Drawing
**LIGHTWATER
WAITING RESTRICTIONS**


SHEET OF

Project No.
3282SYH

Contract Sheet No.
3282/1310

Rev.
B


Classification
PROPOSAL

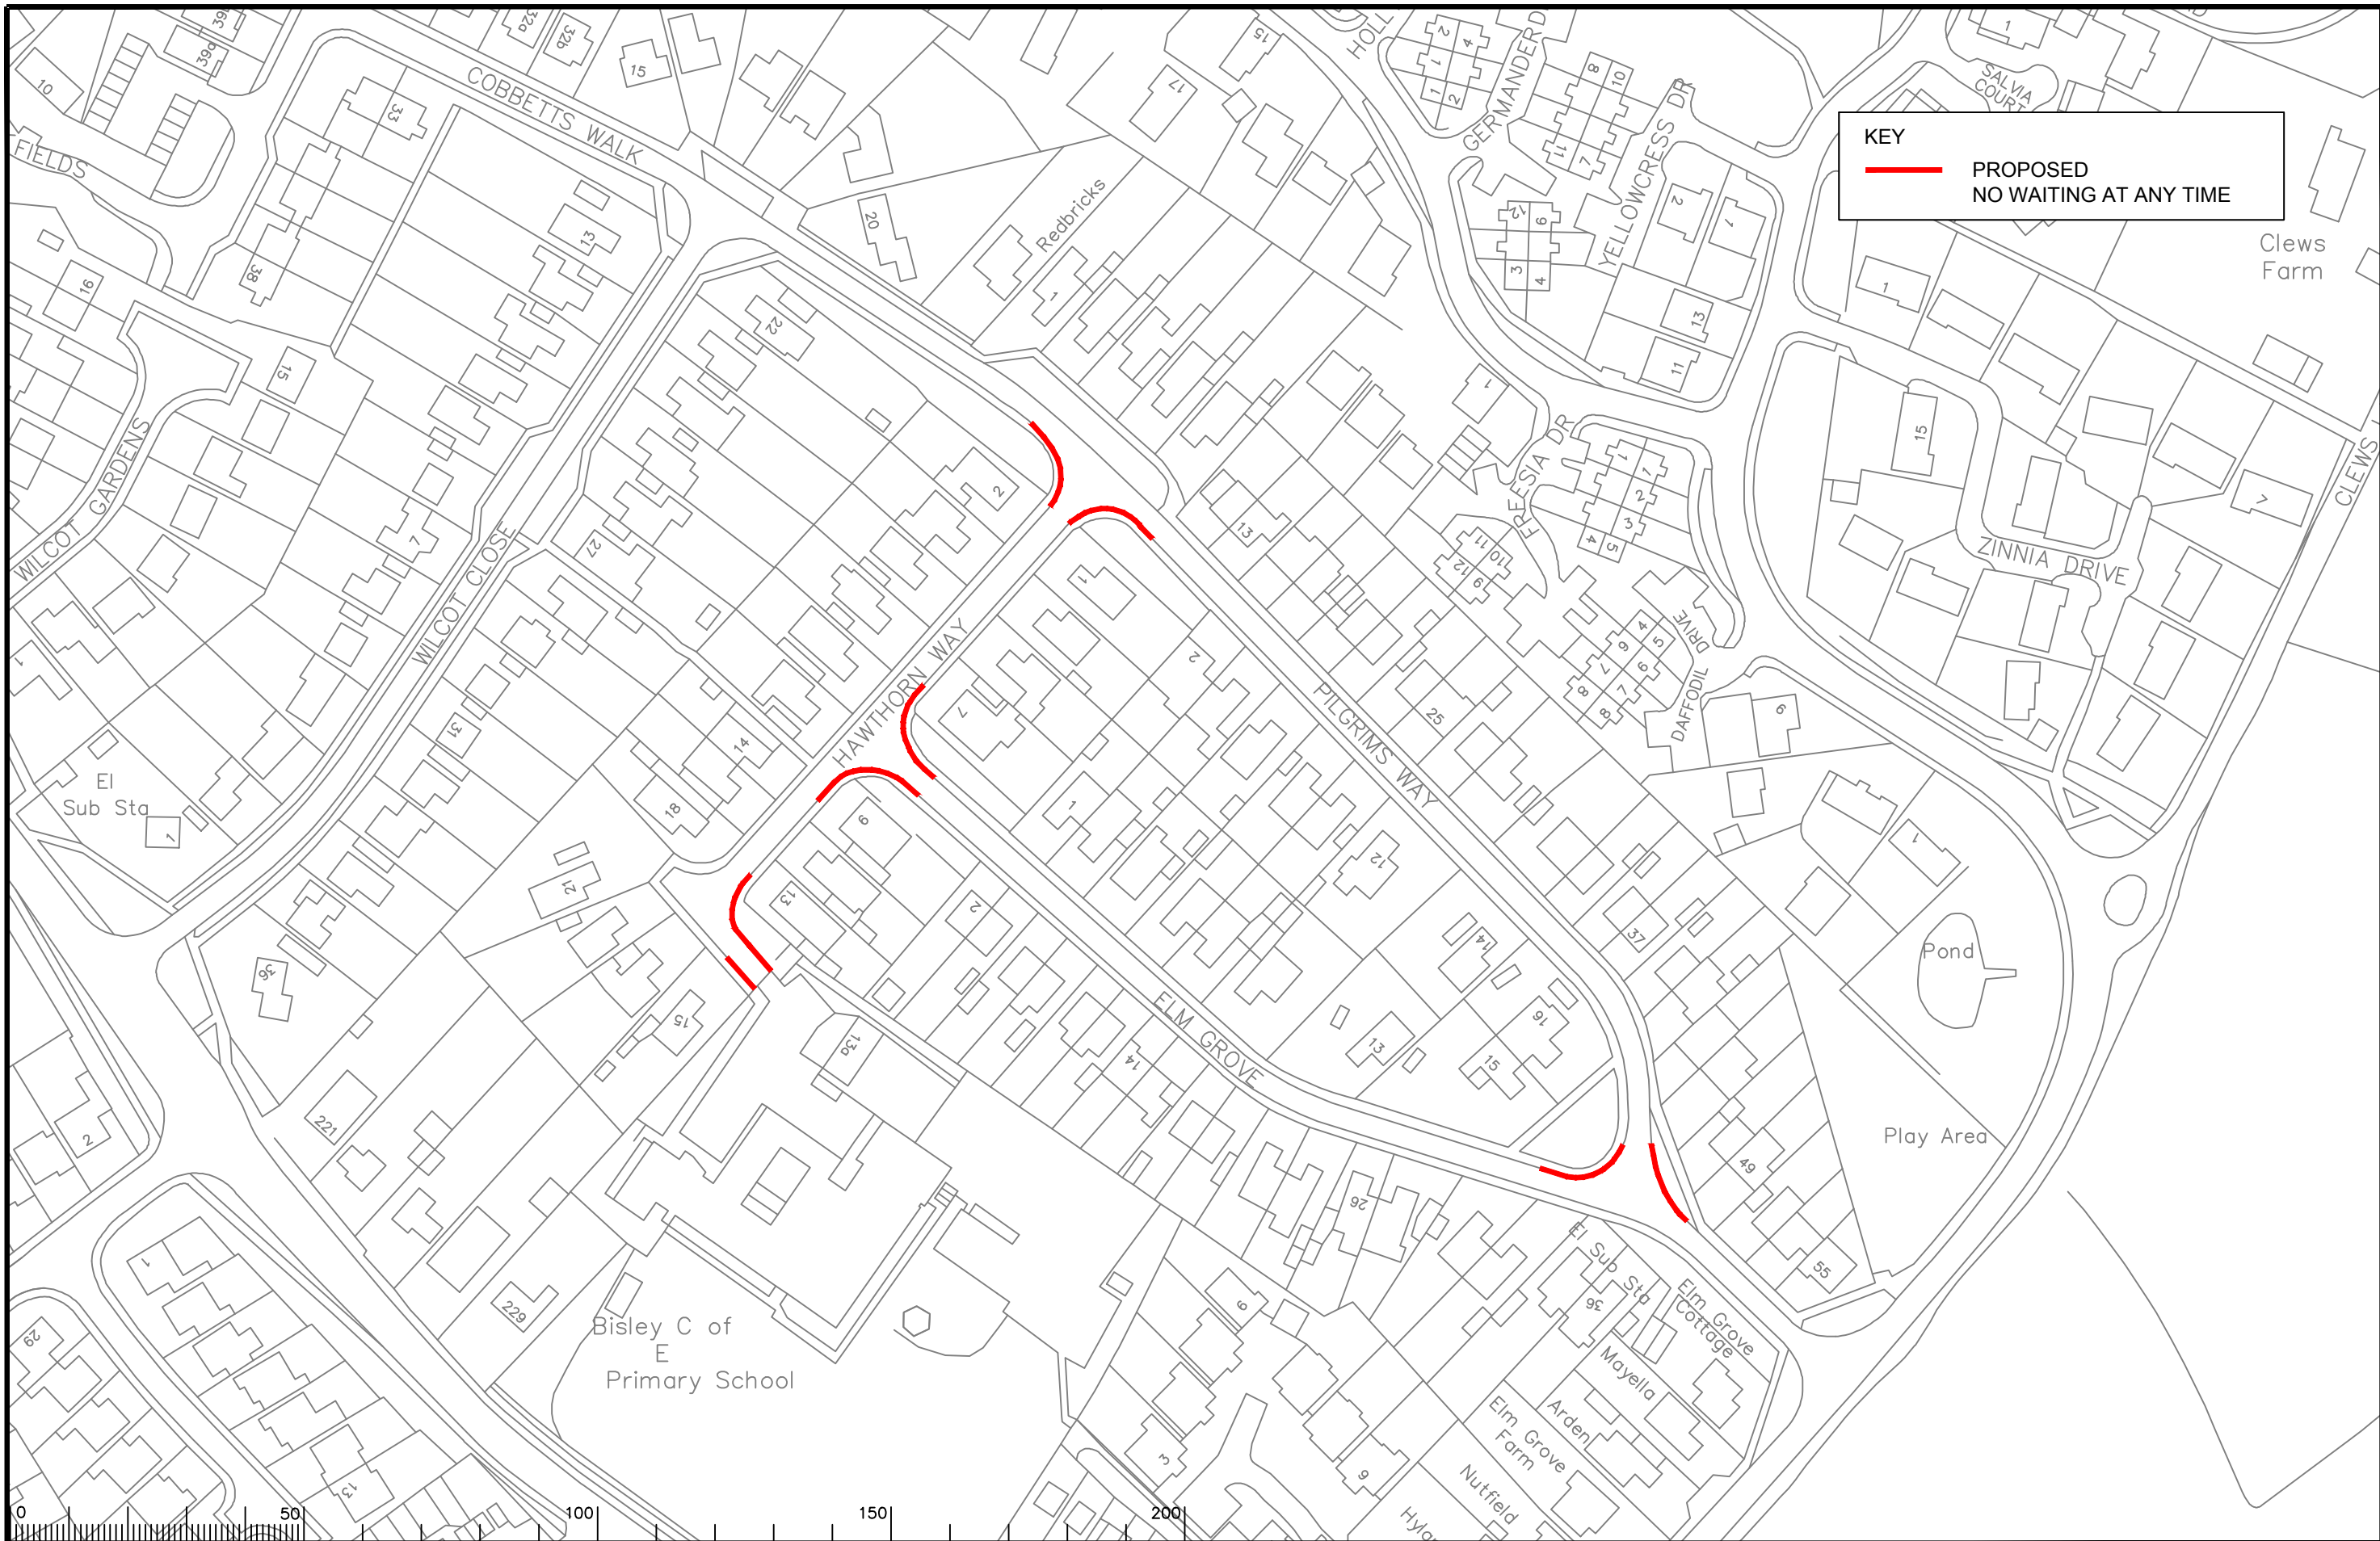

KEY

— PROPOSED
NO WAITING AT ANY TIME

Rev.	Description	Drwn	Sig.	Date	Chkd	Sig.	Date	Appr	Sig.	Date

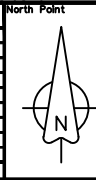


Based upon the Ordnance Survey mapping with the permission of the Controller of Her Majesty's Stationery Office. Crown copyright. Unauthorised reproduction infringes Crown copyright and may lead to prosecution or civil proceedings. Surrey County Council LA 076872 1996.

Drawn by	CAH	Sig.	CAH	Date	06.19
Checked by	JAR	Sig.	JAR	Date	06.19
Approved by	DC	Sig.	DC	Date	06.19

<p>SURREY HEATH DPE RURAL AREA</p> <p>BISLEY WAITING RESTRICTIONS</p>		Project No.	3282SYH
		Contract Sheet No.	-
		Drawing No.	3282/13100
SHEET OF		Classification	PROPOSAL

Notes

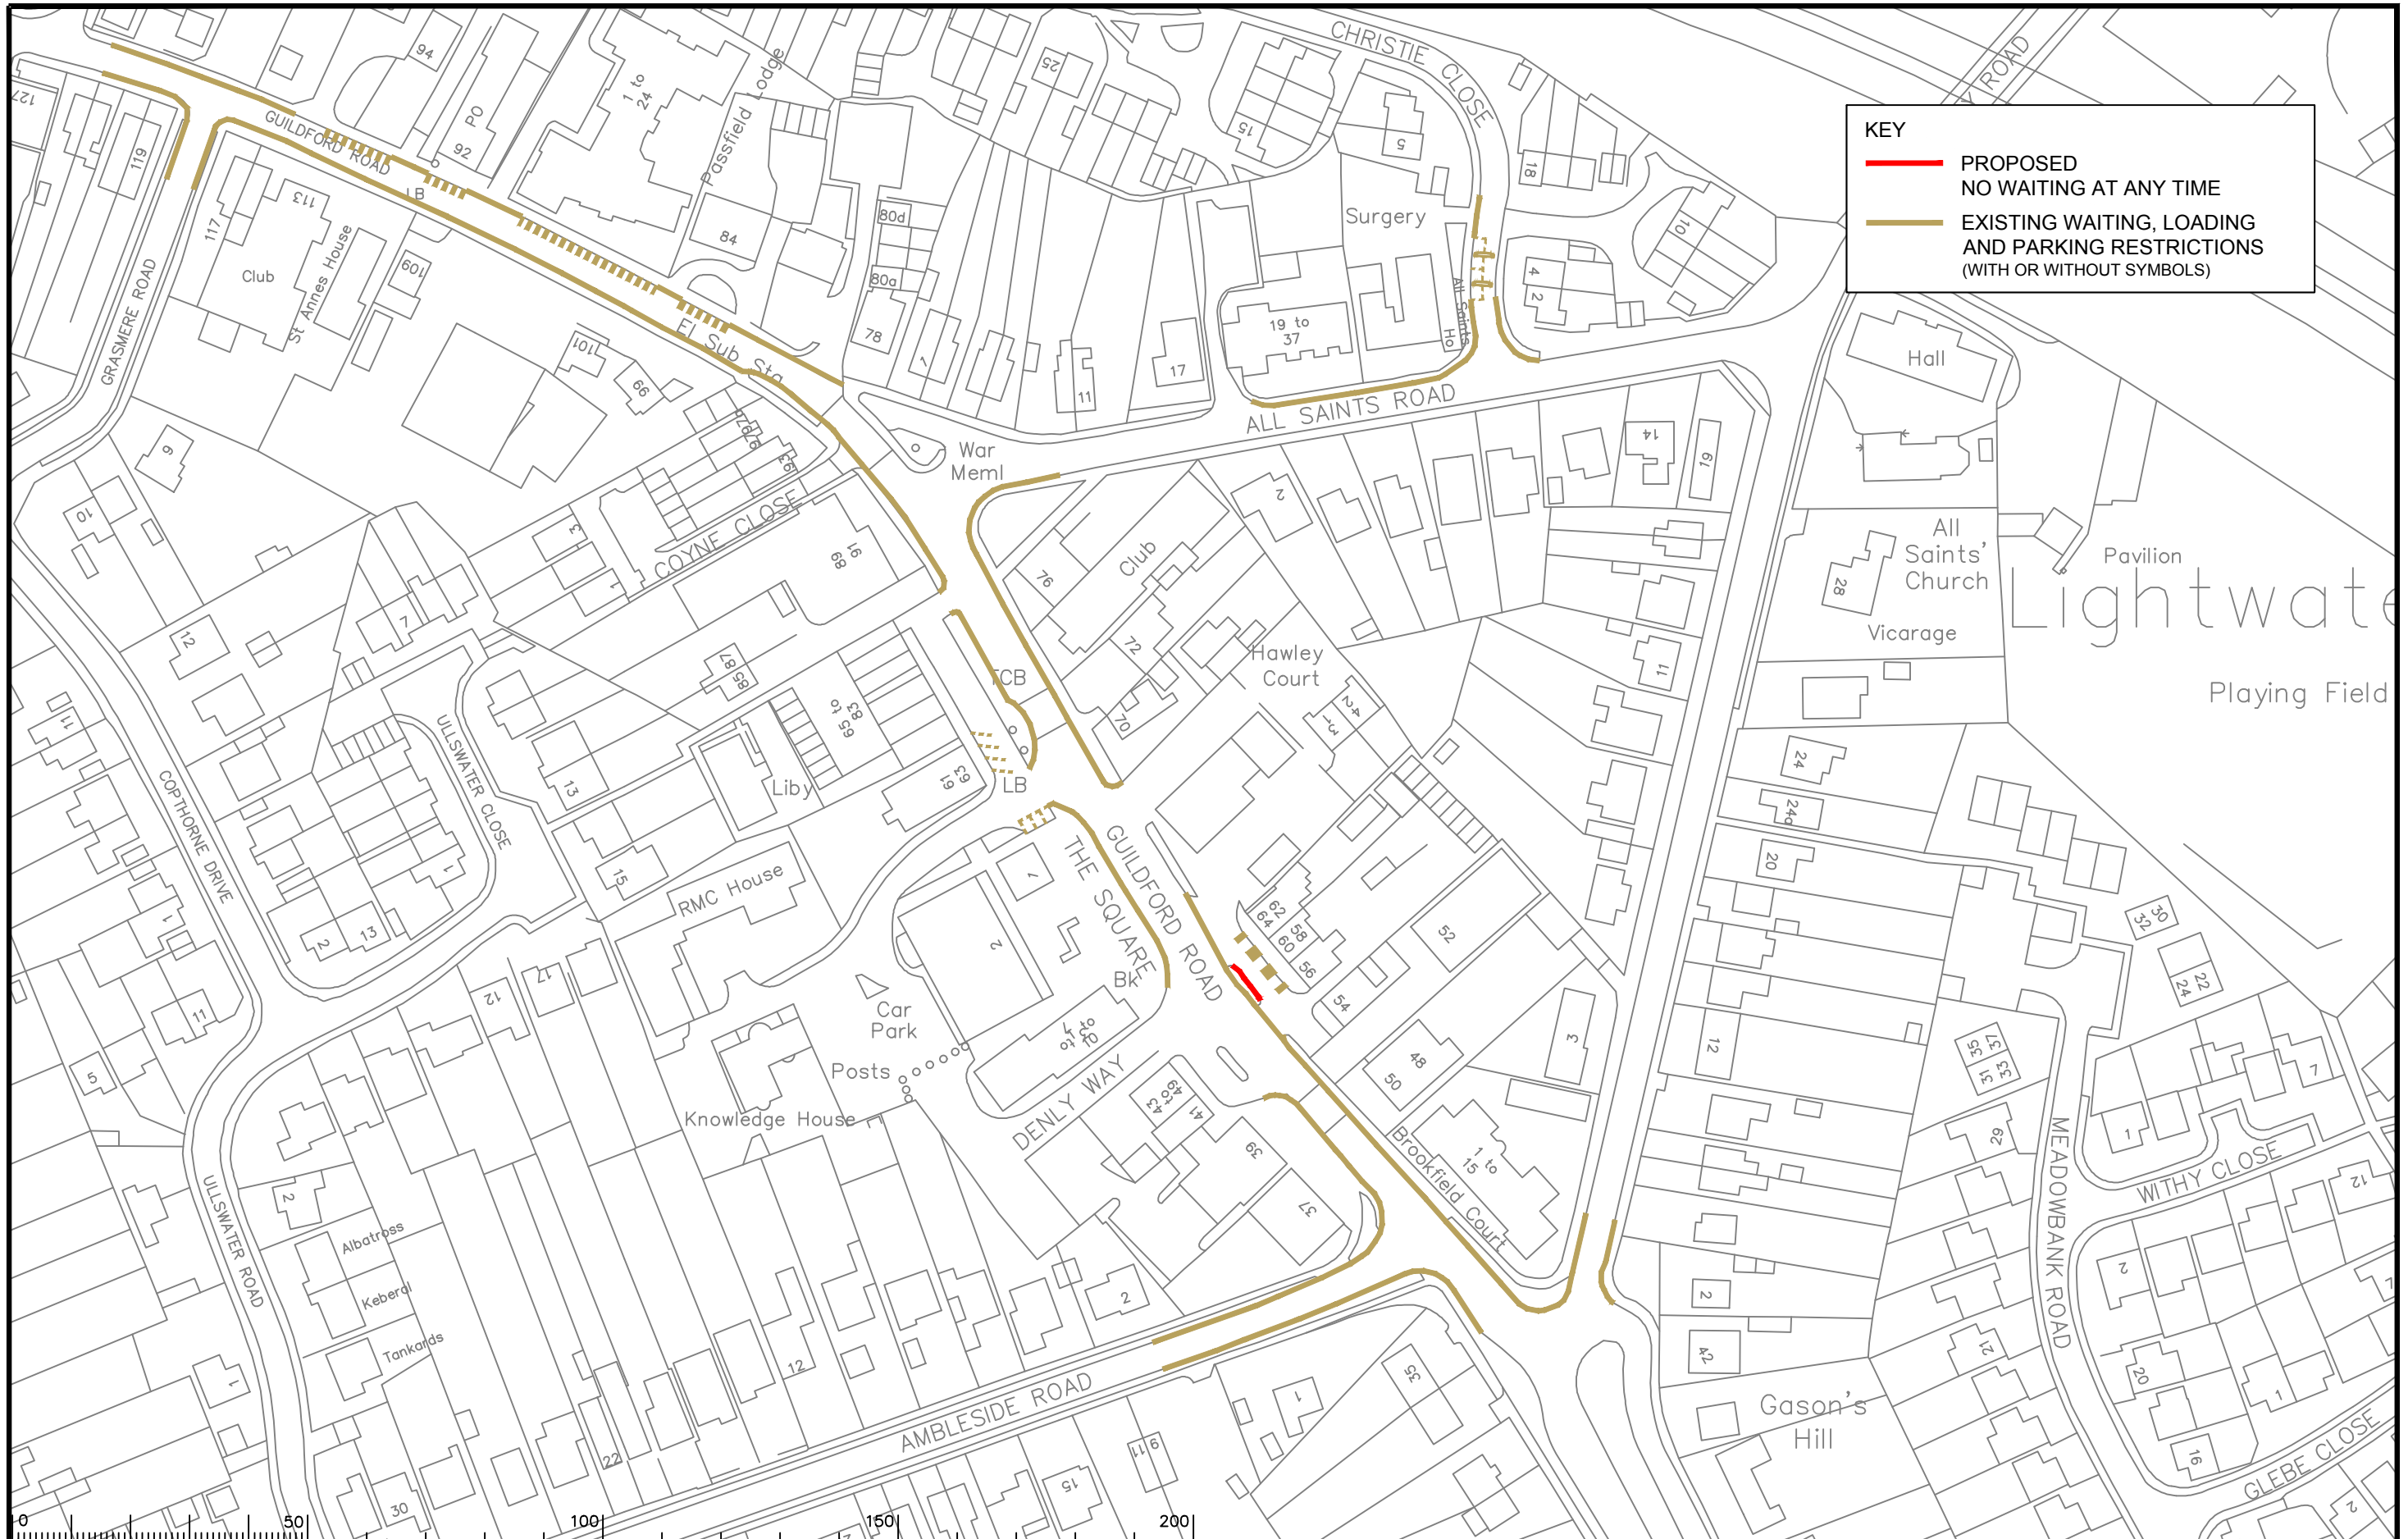

KEY

- PROPOSED NO WAITING AT ANY TIME
- EXISTING WAITING, LOADING AND PARKING RESTRICTIONS (WITH OR WITHOUT SYMBOLS)

Notes

0	50	100	150	200
---	----	-----	-----	-----

Rev.	Description	Drwn	Sig.	Date	Chkd	Sig.	Date	Appr	Sig.	Date
A	RESTRICTIONS AMENDED	CAH	CAH	02.18	JAR	JAR	02.18	DC	DC	02.18
B	RESTRICTIONS AMENDED	CAH	CAH	06.19	JAR	JAR	06.19	DC	DC	06.19

North Point

Based upon the Ordnance Survey mapping with the permission of the Controller of Her Majesty's Stationery Office. © Crown copyright. Unauthorised reproduction infringes Crown copyright and may lead to prosecution or civil proceedings. Surrey County Council, LA 078272, 1996.

Drawn by: CAH, Sig. CAH, Date 10.17

Checked by originator: RH, Sig. RH, Date 10.17

Approved by: DC, Sig. DC, Date 10.17

Project: PROPOSAL RURAL AREA

Drawing: LIGHTWATER WAITING RESTRICTIONS

SHEET OF

Project No. 3282SYH

Contract Sheet No. 3282/1311

Rev. B

Classification: AS MADE