

**KEY**

- PROPOSED NO WAITING AT ANY TIME
- EXISTING WAITING, LOADING AND PARKING RESTRICTIONS (WITH OR WITHOUT SYMBOLS)

Notes

Rev.	Description	Drwn	Sig.	Date	Chkd	Sig.	Date	Appr	Sig.	Date
A	RESTRICTIONS AMENDED	CAH	CAH	10.19	PW	PW	10.19	DC	DC	10.19

Based upon the Ordnance Survey mapping with the permission of the Controller of Her Majesty's Stationery Office © Crown copyright. Unauthorised reproduction infringes Crown copyright and may lead to prosecution or civil proceedings.  
Surrey County Council LA 078872 1996.

Drawn by: CAH Sig. CAH Date 04.16  
Checked by: JAR Sig. JAR Date 04.16  
Approved by: RH Sig. RH Date 04.16


Project  
**RUNNYMEDE DPE  
FOXHILLS, THORPE and VIRGINIA WATER DIVISION**

Drawing  
**IMPLEMENTED TRAFFIC ORDERS  
VIRGINIA WATER**

SHEET OF

**SURREY COUNTY COUNCIL**

Project No. 3282/RUN  
Contract Sheet No. 3282\_31  
Drawing No. 3282\_31  
Rev. A  
Classification: PROPOSAL

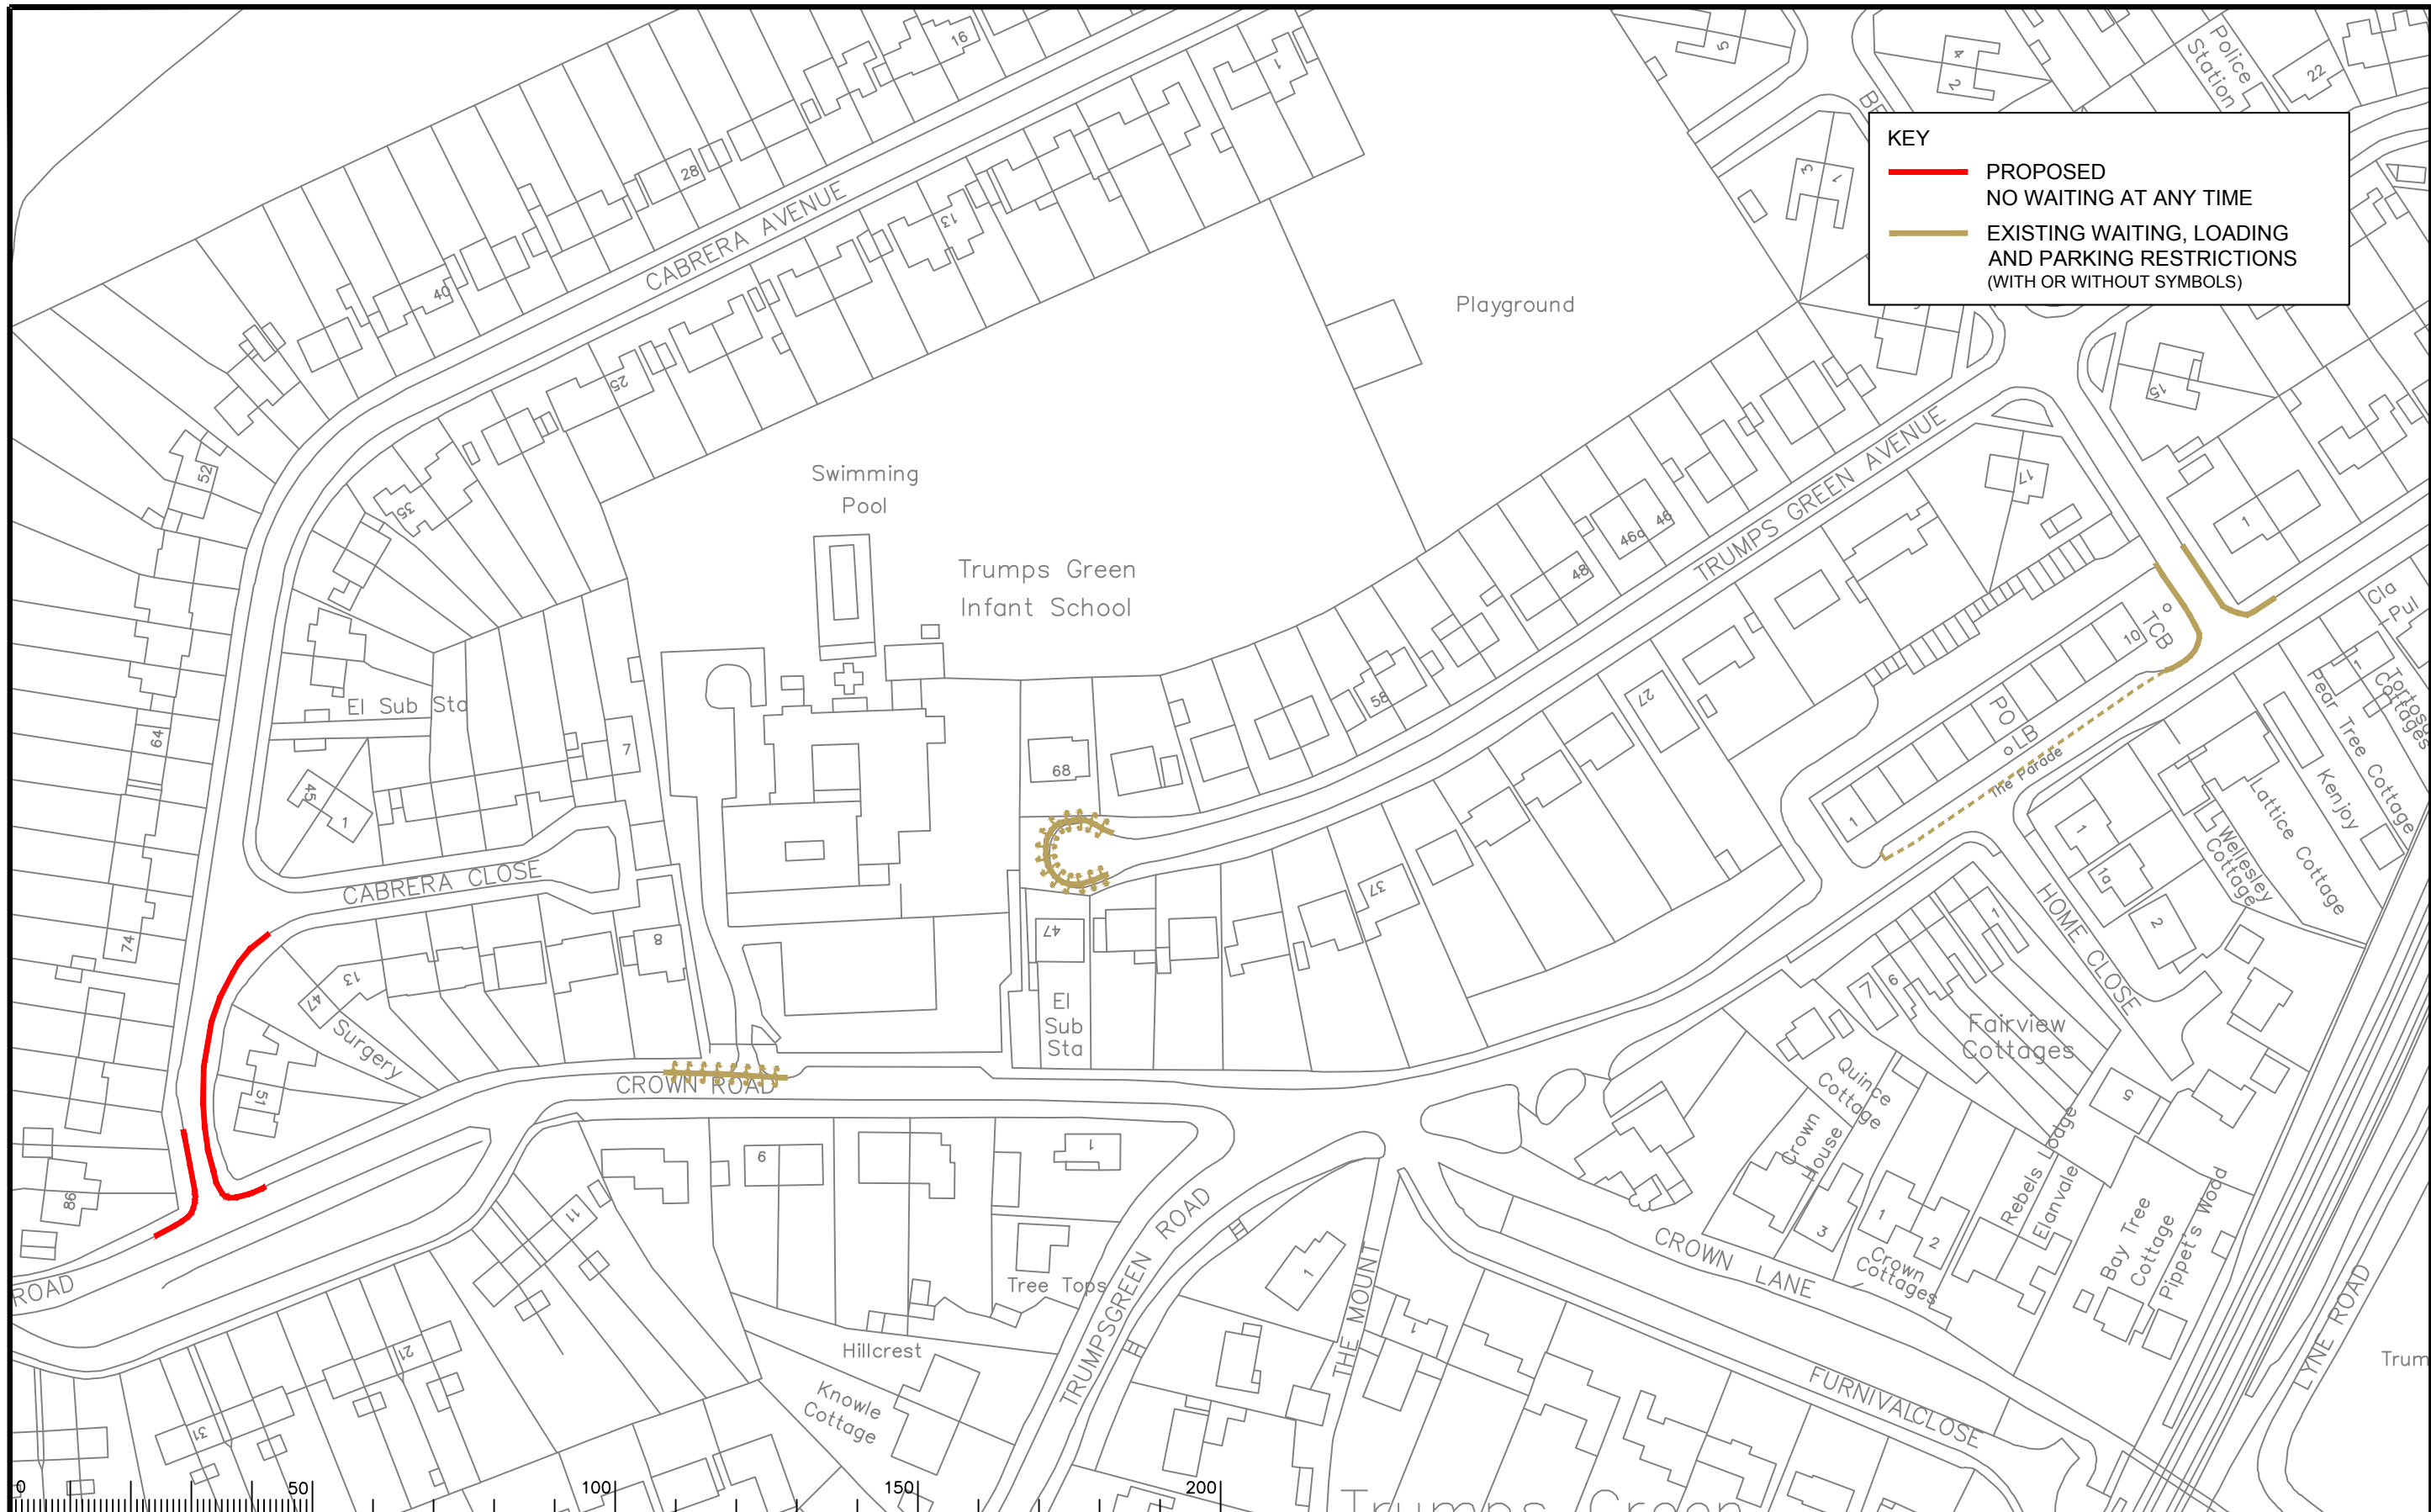

**KEY**

- PROPOSED NO WAITING AT ANY TIME
- EXISTING WAITING, LOADING AND PARKING RESTRICTIONS (WITH OR WITHOUT SYMBOLS)

Notes

Rev.	Description	Drwn	Sig.	Date	Chkd	Sig.	Date	Appr	Sig.	Date
A	RESTRICTIONS AMENDED	CAH	CAH	07.17	JAR	JAR	07.17	RH	RH	07.17
B	RESTRICTIONS AMENDED	CAH	CAH	10.19	PW	PW	10.19	DC	DC	10.19

North Point

Based upon the Ordnance Survey mapping with the permission of the Controller of Her Majesty's Stationery Office. Crown copyright. Unauthorised reproduction infringes Crown copyright and may lead to prosecution or civil proceedings. Surrey County Council LA 076872 1996.

Drawn by: CAH, Sig. CAH, Date 04.16

Checked by originator: JAR, Sig. JAR, Date 04.16

Approved by: RH, Sig. RH, Date 04.16

**Project**

RUNNYMEDE DPE  
FOXHILLS, THORPE and VIRGINIA WATER DIVISION

**Drawing**

IMPLEMENTED TRAFFIC ORDERS  
VIRGINIA WATER

SHEET OF

**SURREY COUNTY COUNCIL**

Project No. 3282/RUN


Contract Sheet No.

Drawing No. 3282\_33


Rev. B

Classification: PROPOSAL



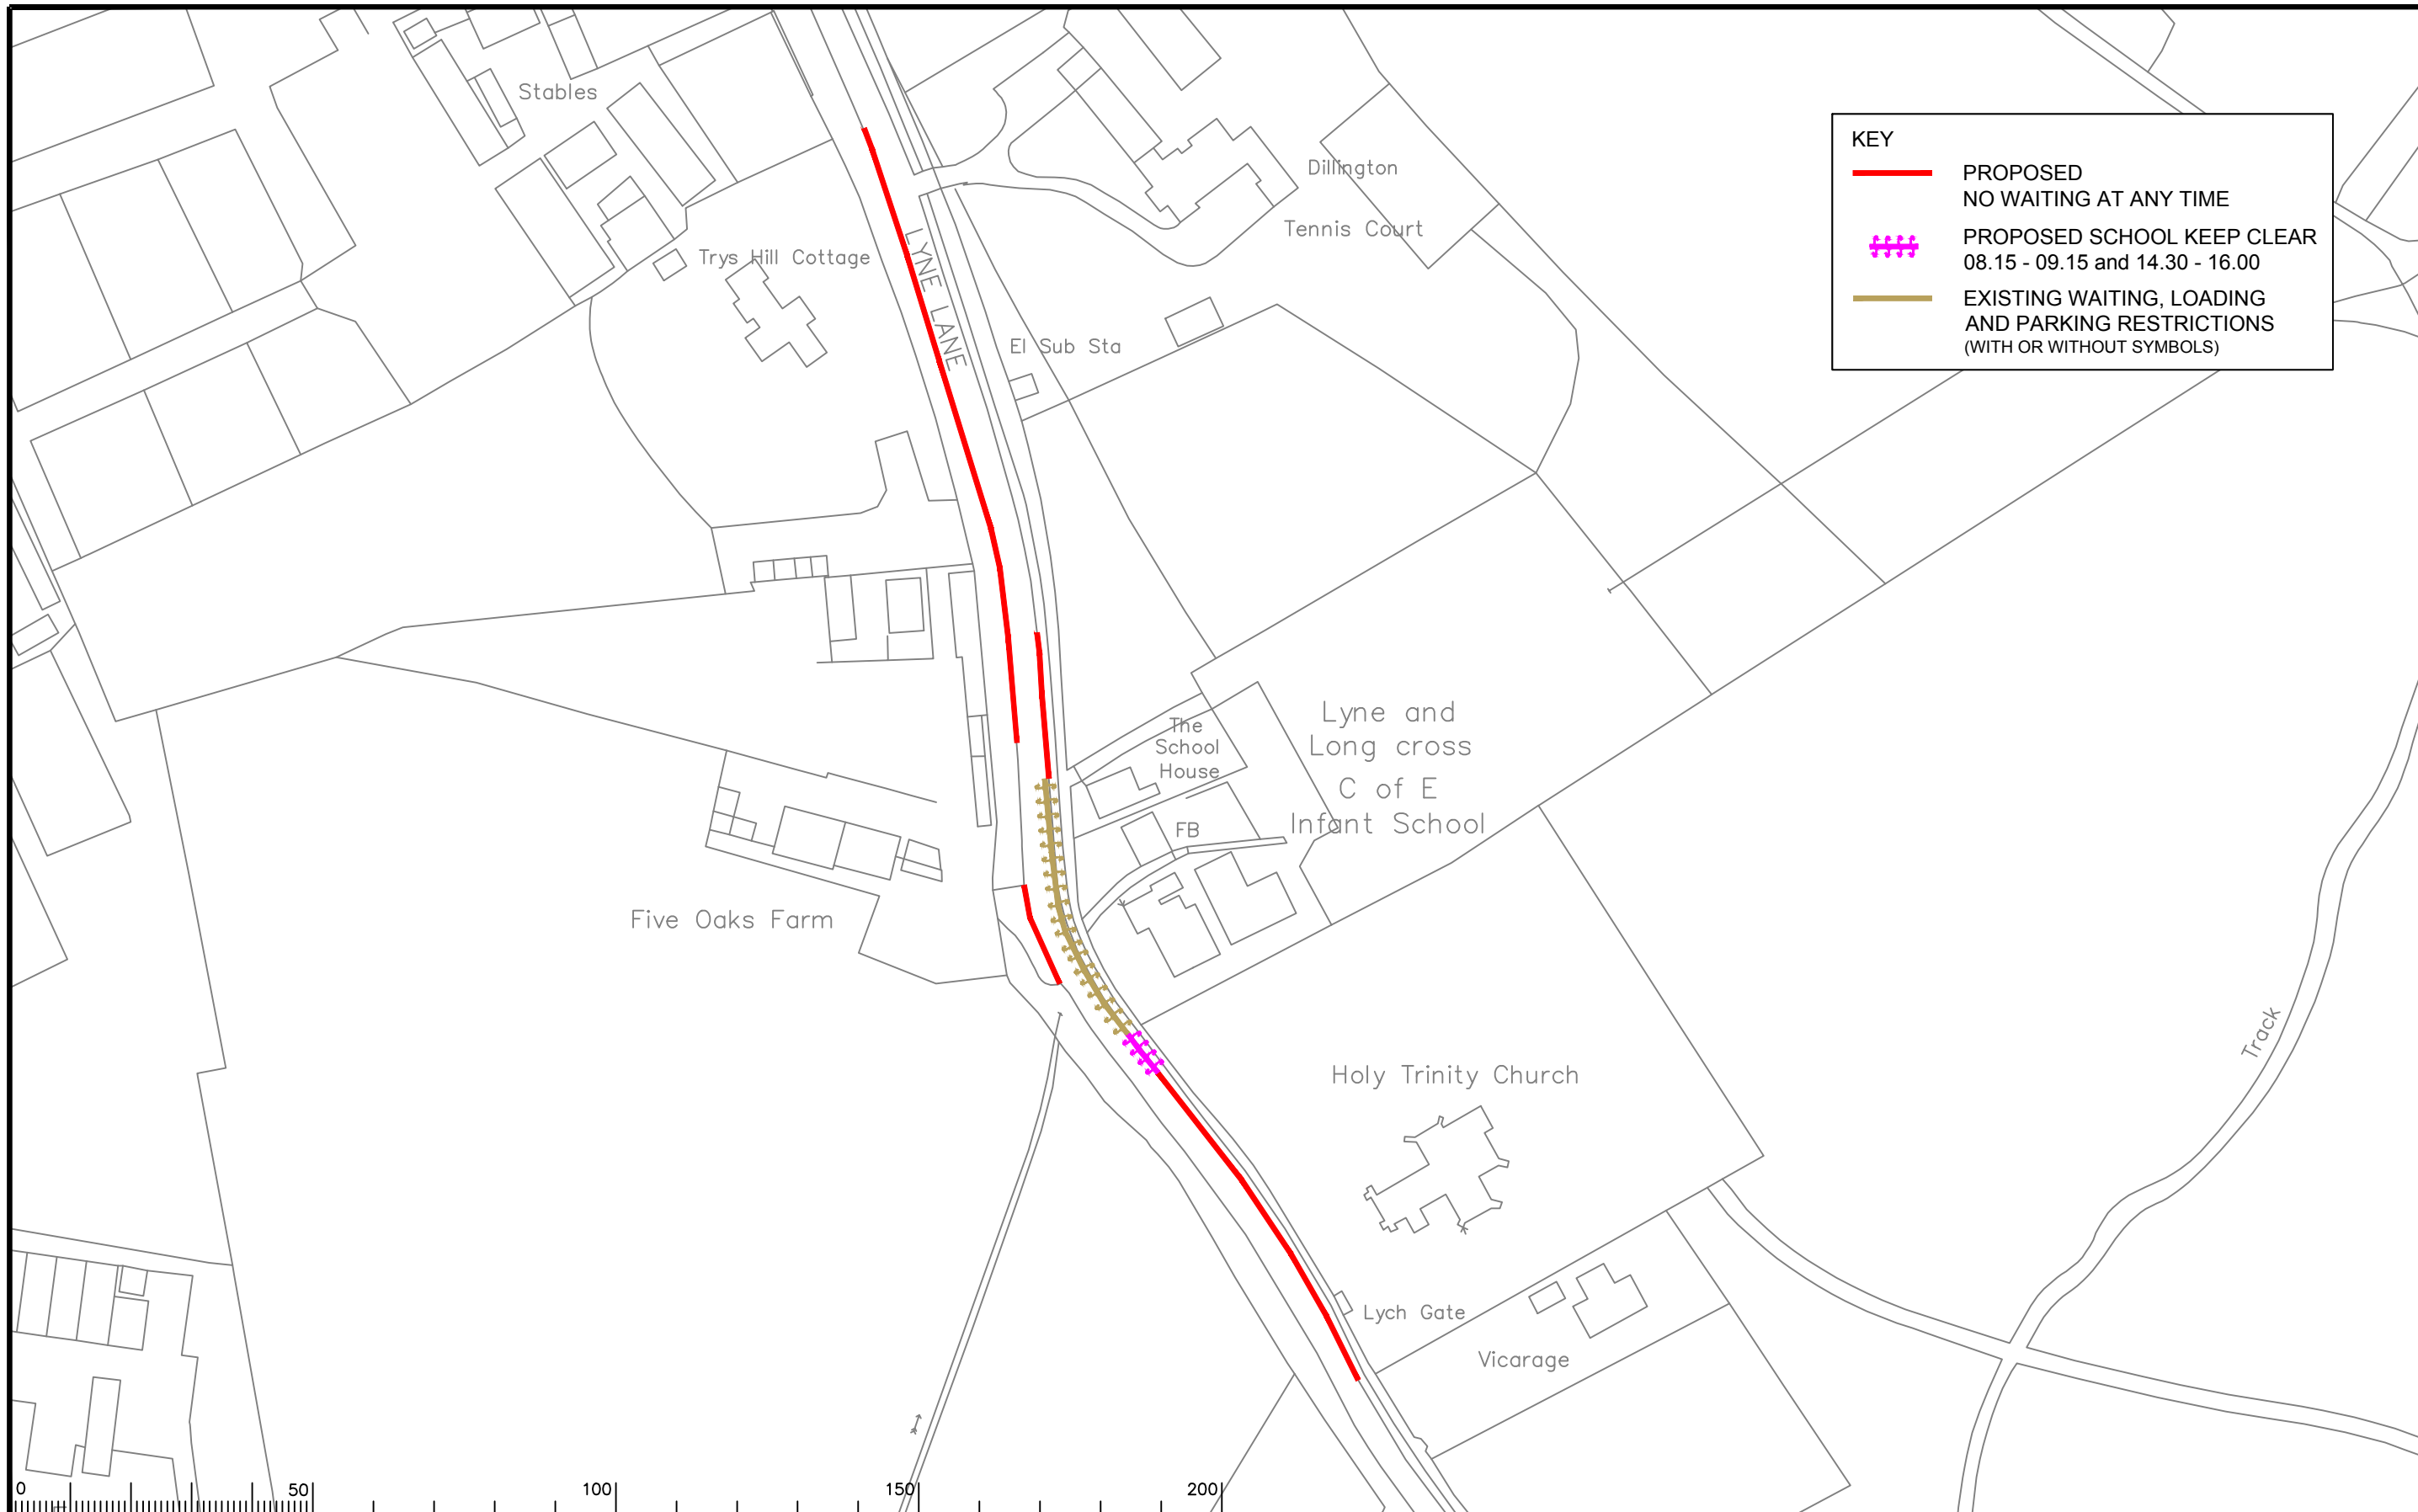

KEY	
	PROPOSED NO WAITING AT ANY TIME
	PROPOSED SCHOOL KEEP CLEAR 08.15 - 09.15 and 14.30 - 16.00
	EXISTING WAITING, LOADING AND PARKING RESTRICTIONS (WITH OR WITHOUT SYMBOLS)

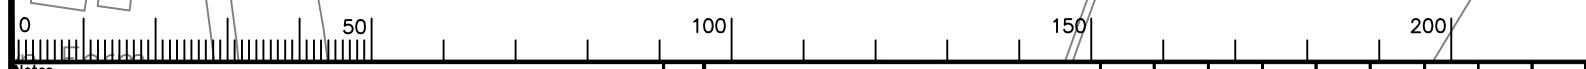

Notes

Rev.	Description	Drwn	Sig.	Date	Chkd	Sig.	Date	Appr	Sig.	Date
A	RESTRICTIONS AMENDED	CAH	CAH	10.19	PW	PW	10.19	DC	DC	10.19

Drwn	Sig.	Date	Chkd	Sig.	Date	Appr	Sig.	Date
CAH	CAH	10.19	PW	PW	10.19	DC	DC	10.19

North Point

Based upon the Ordnance Survey mapping with the permission of the Controller of Her Majesty's Stationery Office © Crown copyright. Unauthorised reproduction infringes Crown copyright and may lead to prosecution or civil proceedings. Surrey County Council LA 078872 1996.

Drawn by	CAH	Sig.	CAH	Date	04.16
Checked by	JAR	Sig.	JAR	Date	04.16
Approved by	RH	Sig.	RH	Date	04.16


Project  
**RUNNYMEDE DPE**  
**FOXHILLS, THORPE and VIRGINIA WATER DIVISION**

Drawing  
**IMPLEMENTED TRAFFIC ORDERS**  
**LYNE**

SHEET OF



Project No.	3282/RUN	
Contract Sheet No.		
Drawing No.	3282_34	Rev. A
Classification	PROPOSAL	

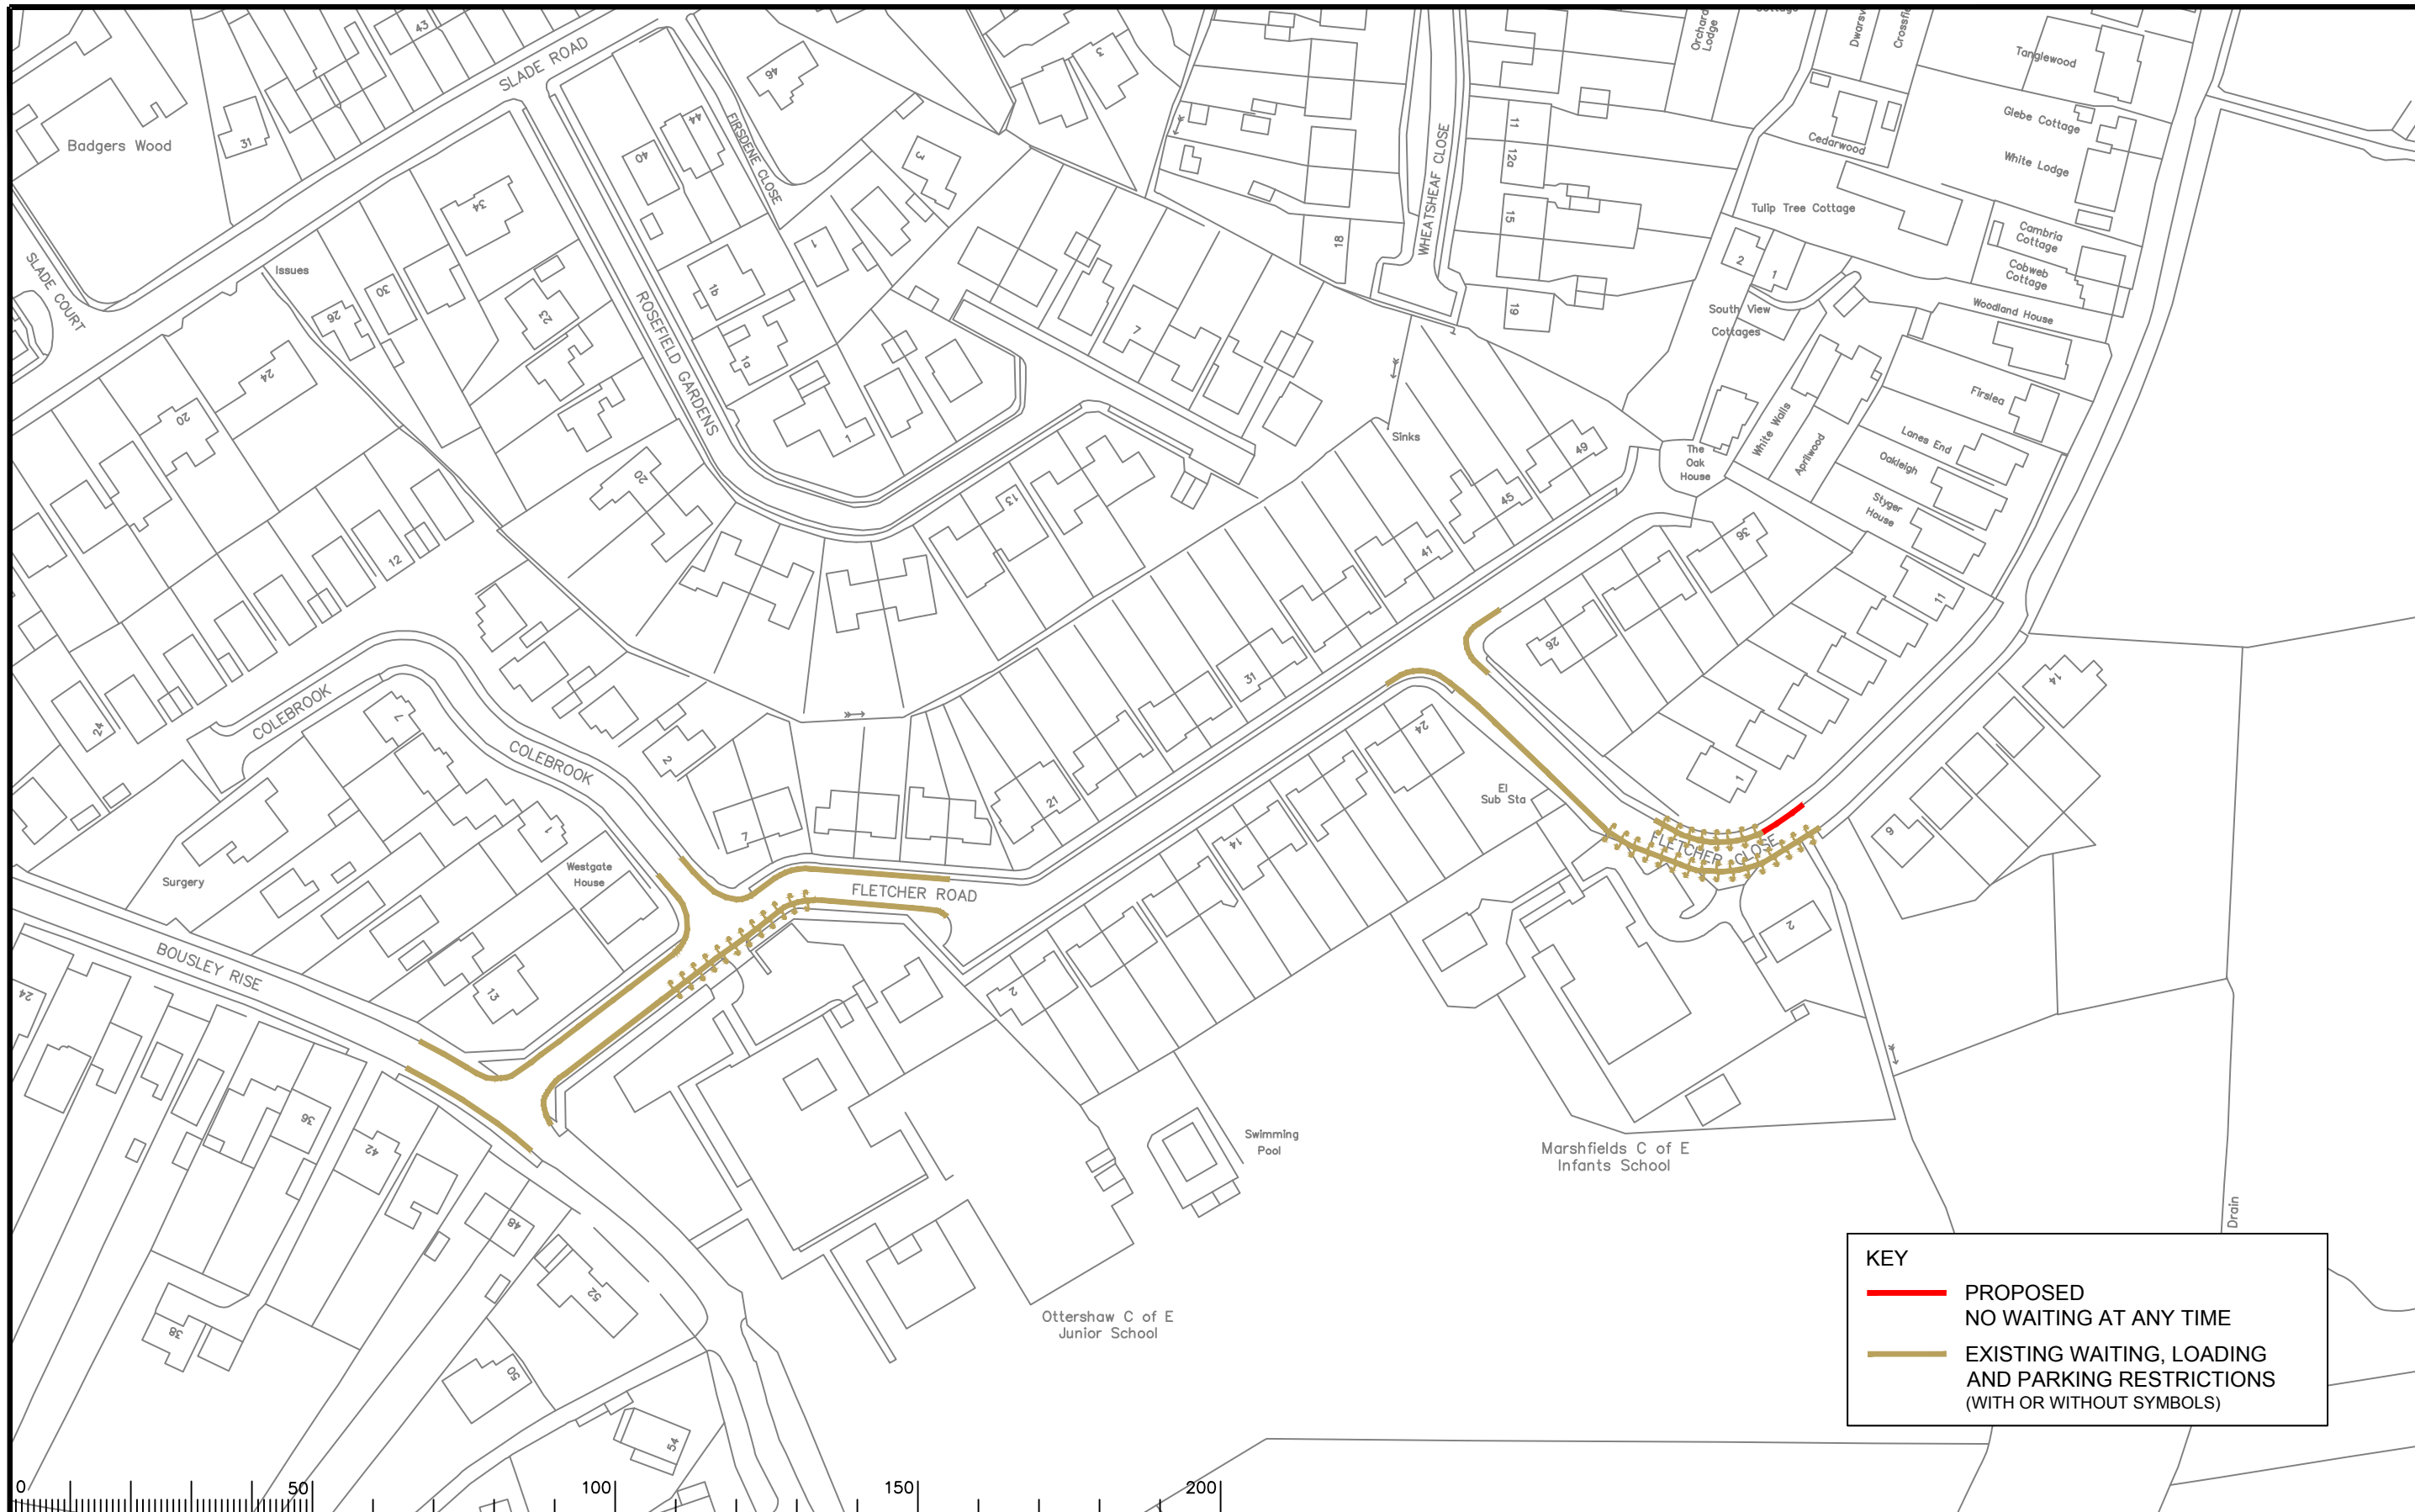

**KEY**

- PROPOSED NO WAITING AT ANY TIME
- EXISTING WAITING, LOADING AND PARKING RESTRICTIONS (WITH OR WITHOUT SYMBOLS)

Notes

Rev.	Description	Drwn	Sig.	Date	Chkd	Sig.	Date	Appr	Sig.	Date
A	RESTRICTIONS AMENDED	CAH	CAH	09.18	PW	PW	09.18	DC	DC	09.18
B	RESTRICTIONS AMENDED	CAH	CAH	10.19	PW	PW	10.19	DC	DC	10.19

North Point

Based upon the Ordnance Survey mapping with the permission of the Controller of Her Majesty's Stationery Office. Crown copyright. Unauthorised reproduction infringes Crown copyright and may lead to prosecution or civil proceedings. Surrey County Council LA 078872 1996.

Drawn by	CAH	Sig.	CAH	Date	04.16
Checked by	JAR	Sig.	JAR	Date	04.16
Approved by	RH	Sig.	RH	Date	04.16

Project  
**RUNNYMEDE DPE**  
**FOXHILLS, THORPE and VIRGINIA WATER DIVISION**

Drawing  
**IMPLEMENTED TRAFFIC ORDERS**  
**OTTERSASH**

SHEET OF

Project No.  
3282/RUN


Contract Sheet No.

Drawing No.  
3282\_61

Rev.  
B

Classification  
PROPOSAL



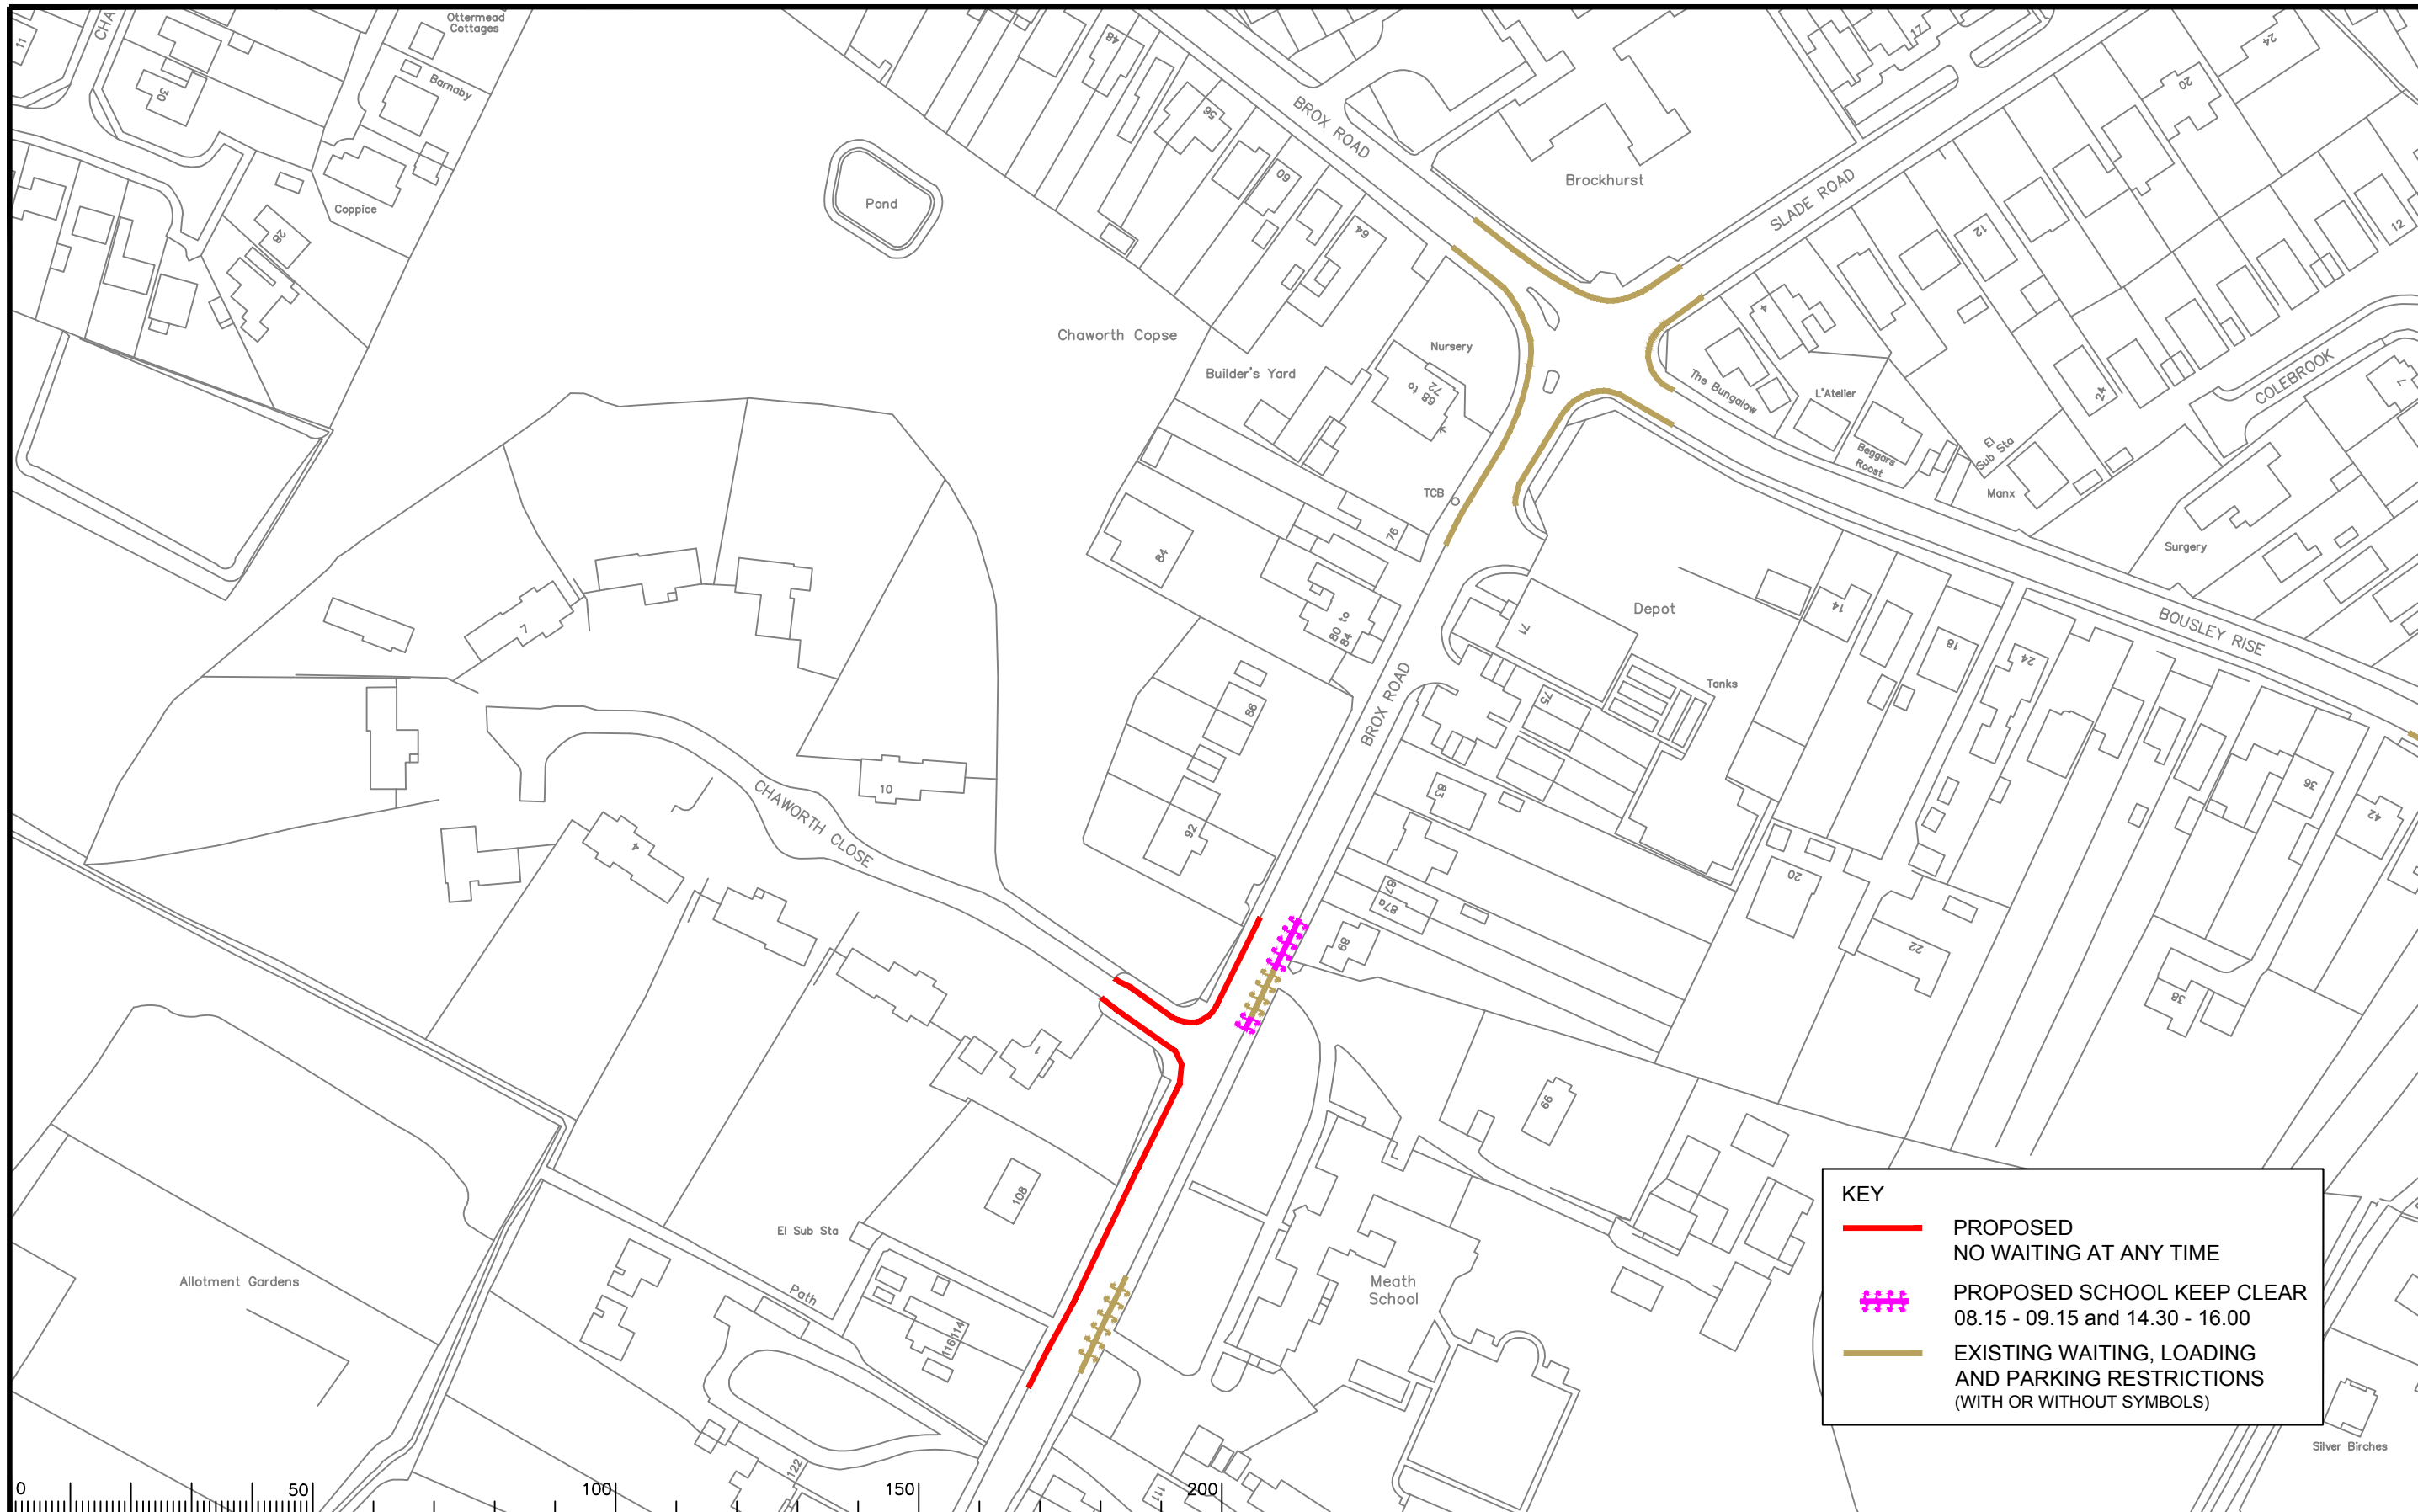

**KEY**

- PROPOSED NO WAITING AT ANY TIME
- - - PROPOSED SCHOOL KEEP CLEAR 08.15 - 09.15 and 14.30 - 16.00
- EXISTING WAITING, LOADING AND PARKING RESTRICTIONS (WITH OR WITHOUT SYMBOLS)



Notes

Rev.	Description	Drwn	Sig.	Date	Chkd	Sig.	Date	Appr	Sig.	Date
A	RESTRICTIONS AMENDED	CAH	CAH	10.19	PW	PW	10.19	DC	DC	10.19

Drwn	Sig.	Date	Chkd	Sig.	Date	Appr	Sig.	Date
CAH	CAH	10.19	PW	PW	10.19	DC	DC	10.19

North Point

Based upon the Ordnance Survey mapping with the permission of the Controller of Her Majesty's Stationery Office. Crown copyright. Unauthorised reproduction infringes Crown copyright and may lead to prosecution or civil proceedings. Surrey County Council LA 076872 1996.

Drawn by	CAH	Sig.	CAH	Date	04.16
Checked by	JAR	Sig.	JAR	Date	04.16
Approved by	RH	Sig.	RH	Date	04.16

Project  
**RUNNYMEDE DPE**  
**FOXHILLS, THORPE and VIRGINIA WATER DIVISION**

Drawing  
**IMPLEMENTED TRAFFIC ORDERS**  
**OTTERSHAW**

SHEET OF


Project No.  
3282/RUN

Contract Sheet No.

Drawing No.  
3282\_62

Rev.  
A

Classification  
PROPOSAL

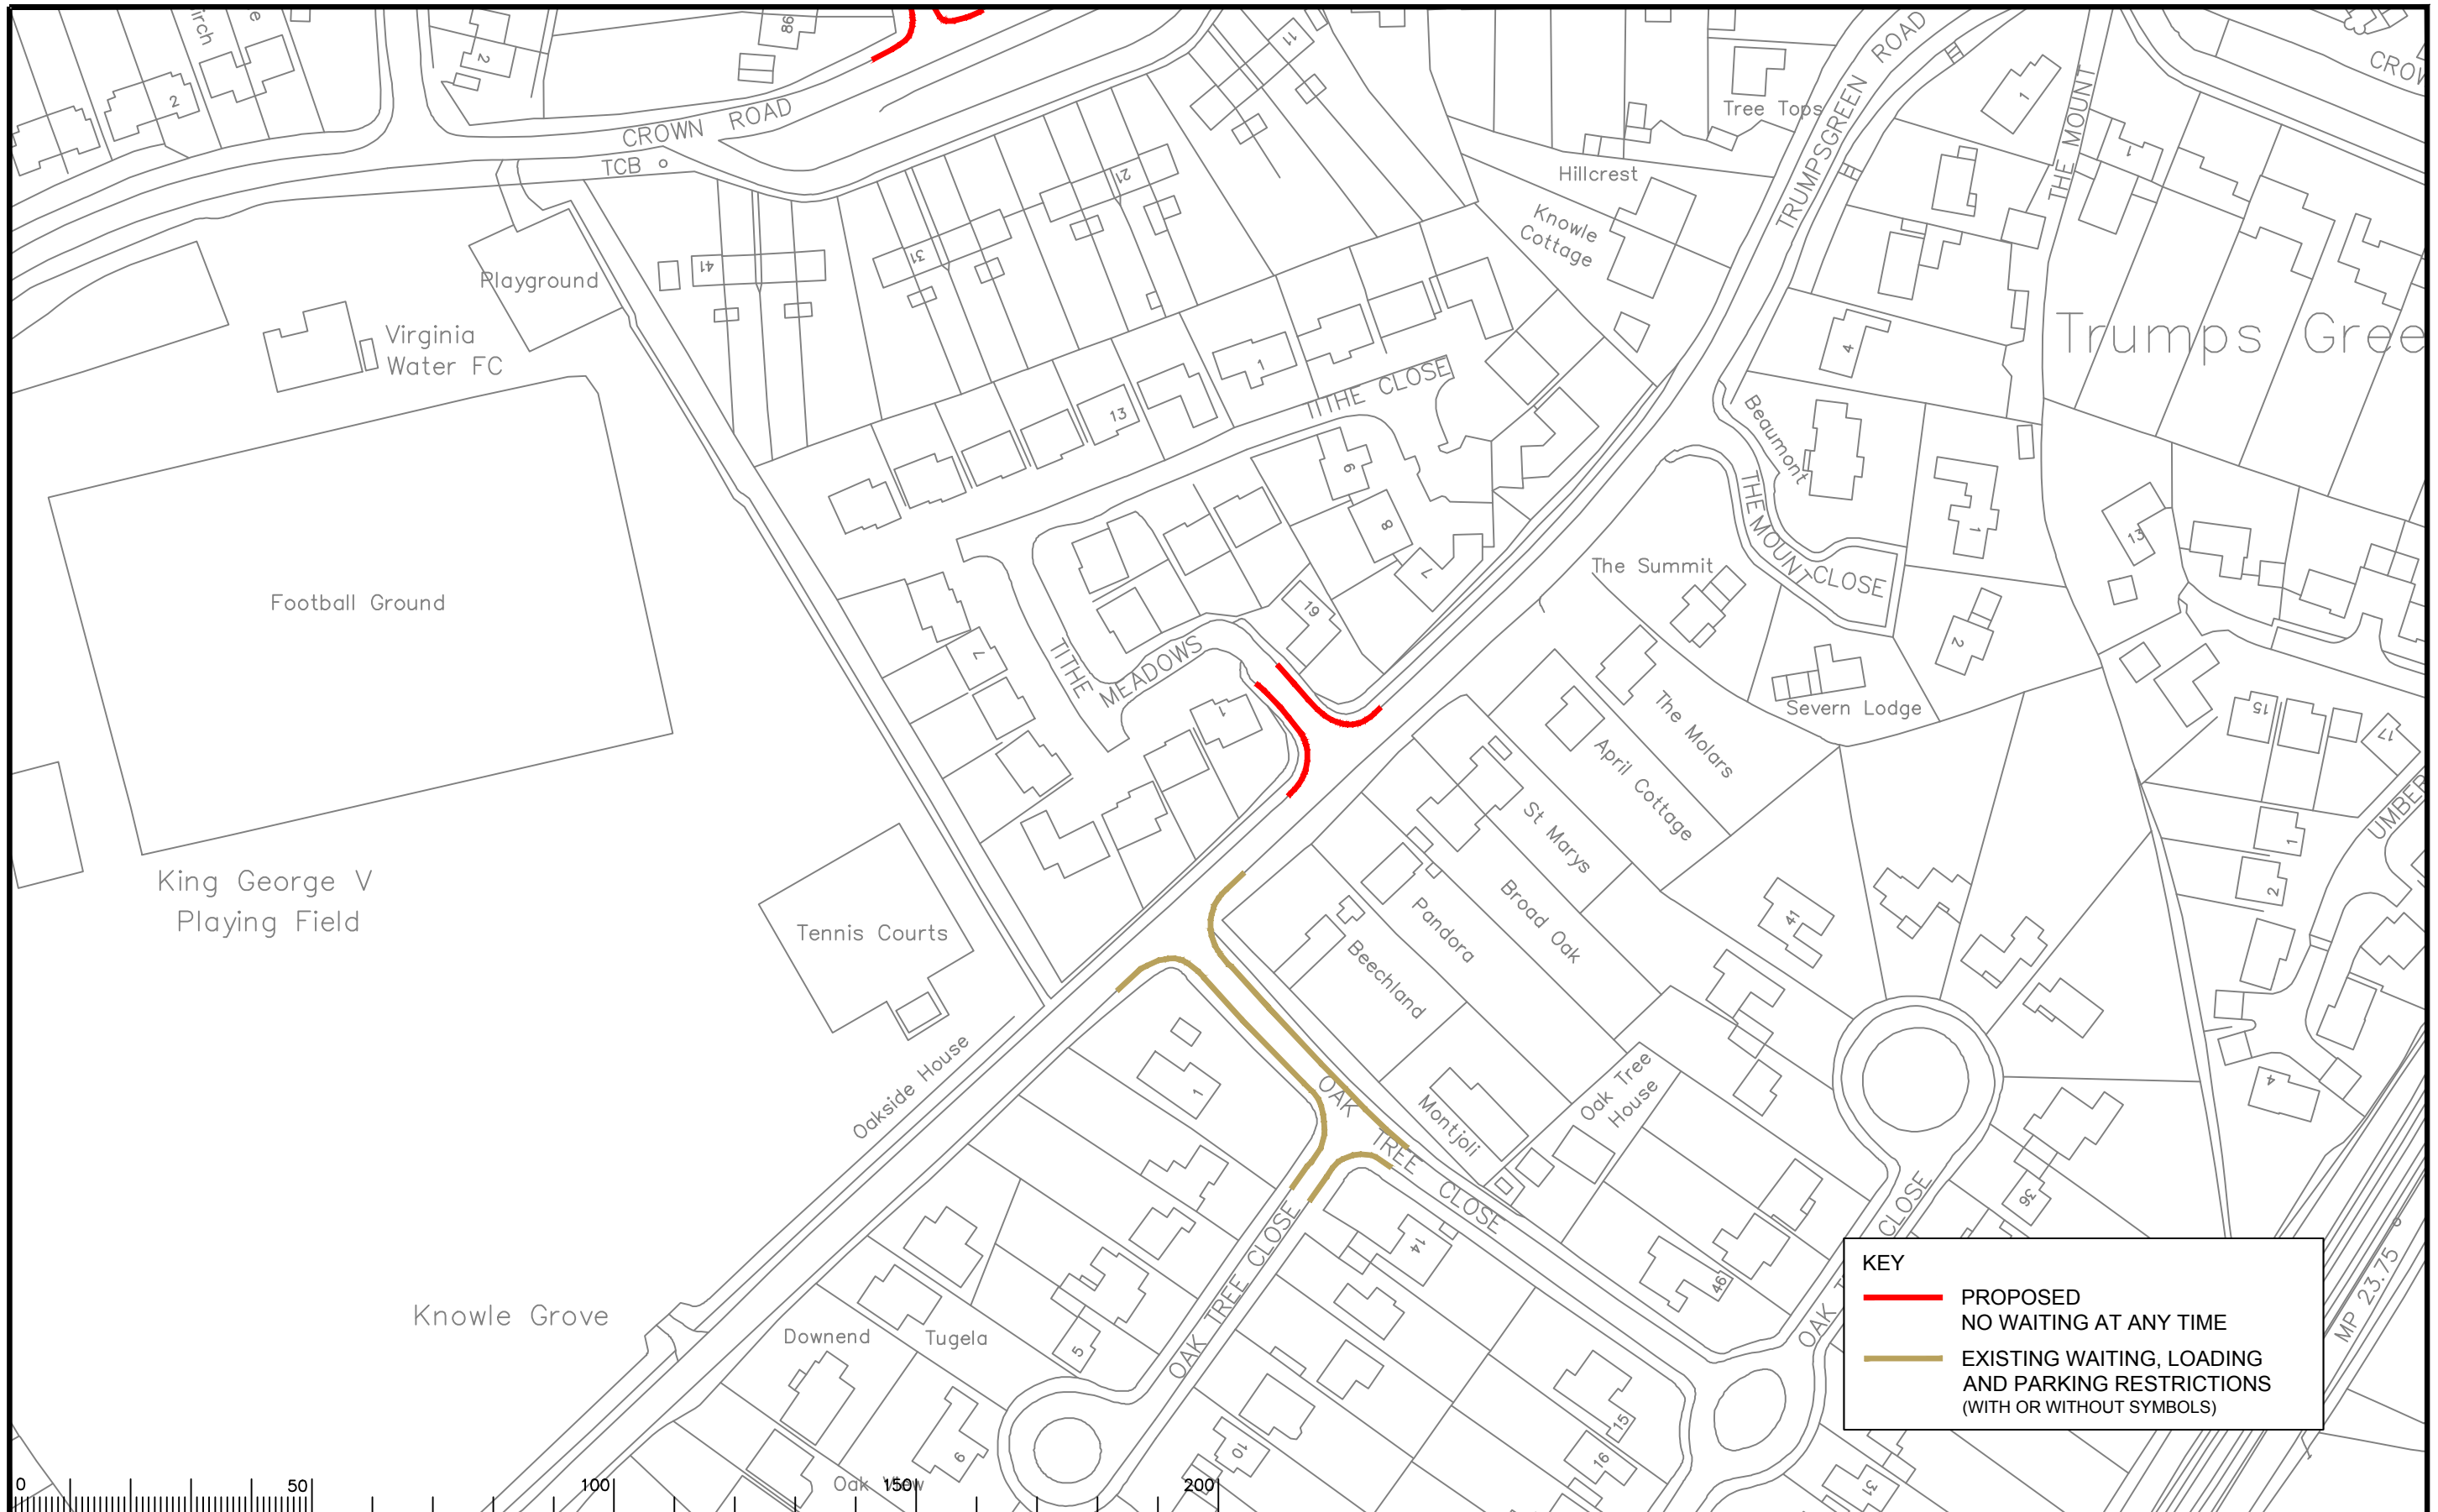

**KEY**

- PROPOSED NO WAITING AT ANY TIME
- EXISTING WAITING, LOADING AND PARKING RESTRICTIONS (WITH OR WITHOUT SYMBOLS)



Notes

Rev.	Description	Drwn	Sig.	Date	Chkd	Sig.	Date	Appr	Sig.	Date
A	RESTRICTIONS AMENDED	CAH	CAH	10.19	PW	PW	10.19	DC	DC	10.19

Rev.	Description	Drwn	Sig.	Date	Chkd	Sig.	Date	Appr	Sig.	Date
A	RESTRICTIONS AMENDED	CAH	CAH	10.19	PW	PW	10.19	DC	DC	10.19

North Point

Based upon the Ordnance Survey mapping with the permission of the Controller of Her Majesty's Stationery Office. Crown copyright. Unauthorised reproduction infringes Crown copyright and may lead to prosecution or civil proceedings. Surrey County Council LA 076872 1996.

Drawn by	CAH	Sig.	CAH	Date	02.16
Checked by	JAR	Sig.	JAR	Date	02.16
Approved by	RH	Sig.	RH	Date	02.16

Project  
**RUNNYMEDE DPE**  
**FOXHILLS, THORPE and VIRGINIA WATER DIVISION**

Drawing  
**IMPLEMENTED TRAFFIC ORDERS**  
**VIRGINIA WATER**

SHEET OF

Project No. 3282


Contract Sheet No.

Drawing No. 3282\_96

Rev. A

Classification: PROPOSAL



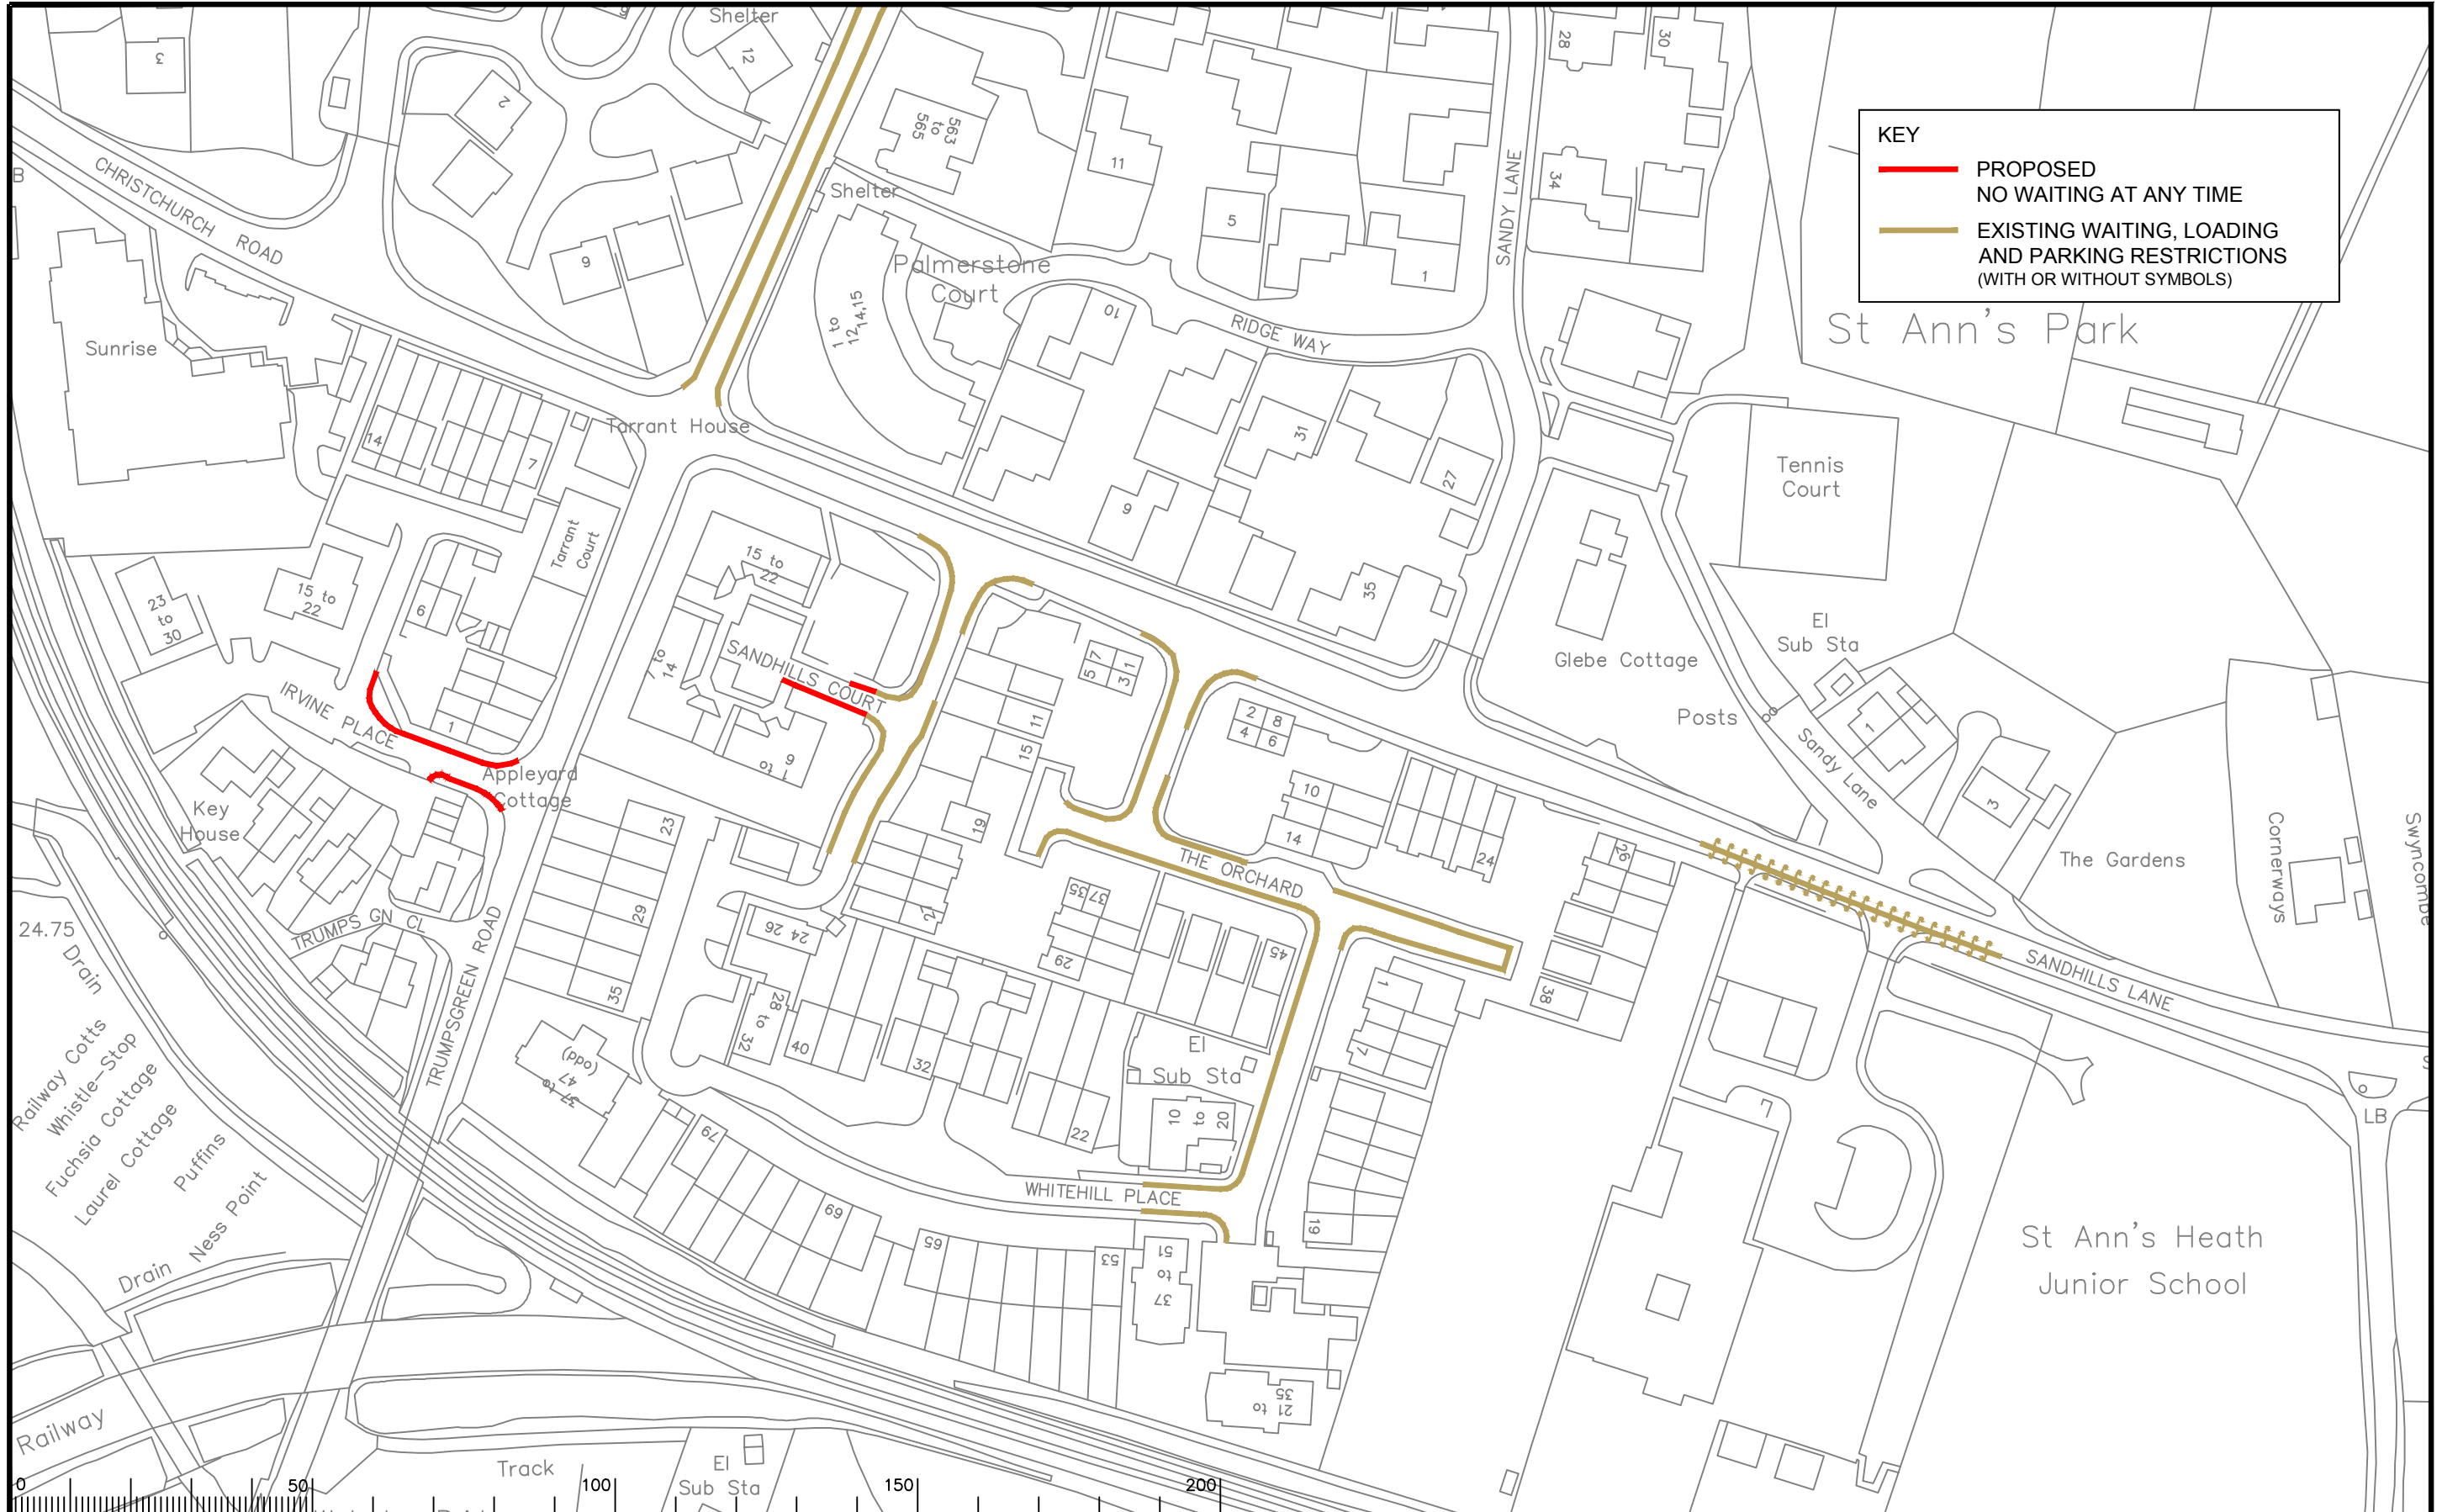

**KEY**

- PROPOSED NO WAITING AT ANY TIME
- EXISTING WAITING, LOADING AND PARKING RESTRICTIONS (WITH OR WITHOUT SYMBOLS)

Notes

0	50	100	150	200
---	----	-----	-----	-----

Rev.	Description	Drwn	Sig.	Date	Chkd	Sig.	Date	Appr	Sig.	Date
A	RESTRICTIONS AMENDED	CAH	CAH	10.19	PW	PW	10.19	DC	DC	10.19

North Point

Scale 1:1250

Based upon the Ordnance Survey mapping with the permission of the Controller of Her Majesty's Stationery Office © Crown copyright. Unauthorised reproduction infringes Crown copyright and may lead to prosecution or civil proceedings.  
Surrey County Council LA 076872 1996.

Project: RUNNYMEDE DPE  
FOXHILL, THORPE AND VIRGINIA WATER DIVISION

Drawing: IMPLEMENTED TRAFFIC ORDERS  
VIRGINIA WATER

Project No. 3282

Contract Sheet No. 3282\_99

Drawing No. 3282\_99

Rev. A

Classification: PROPOSAL

SHEET OF