


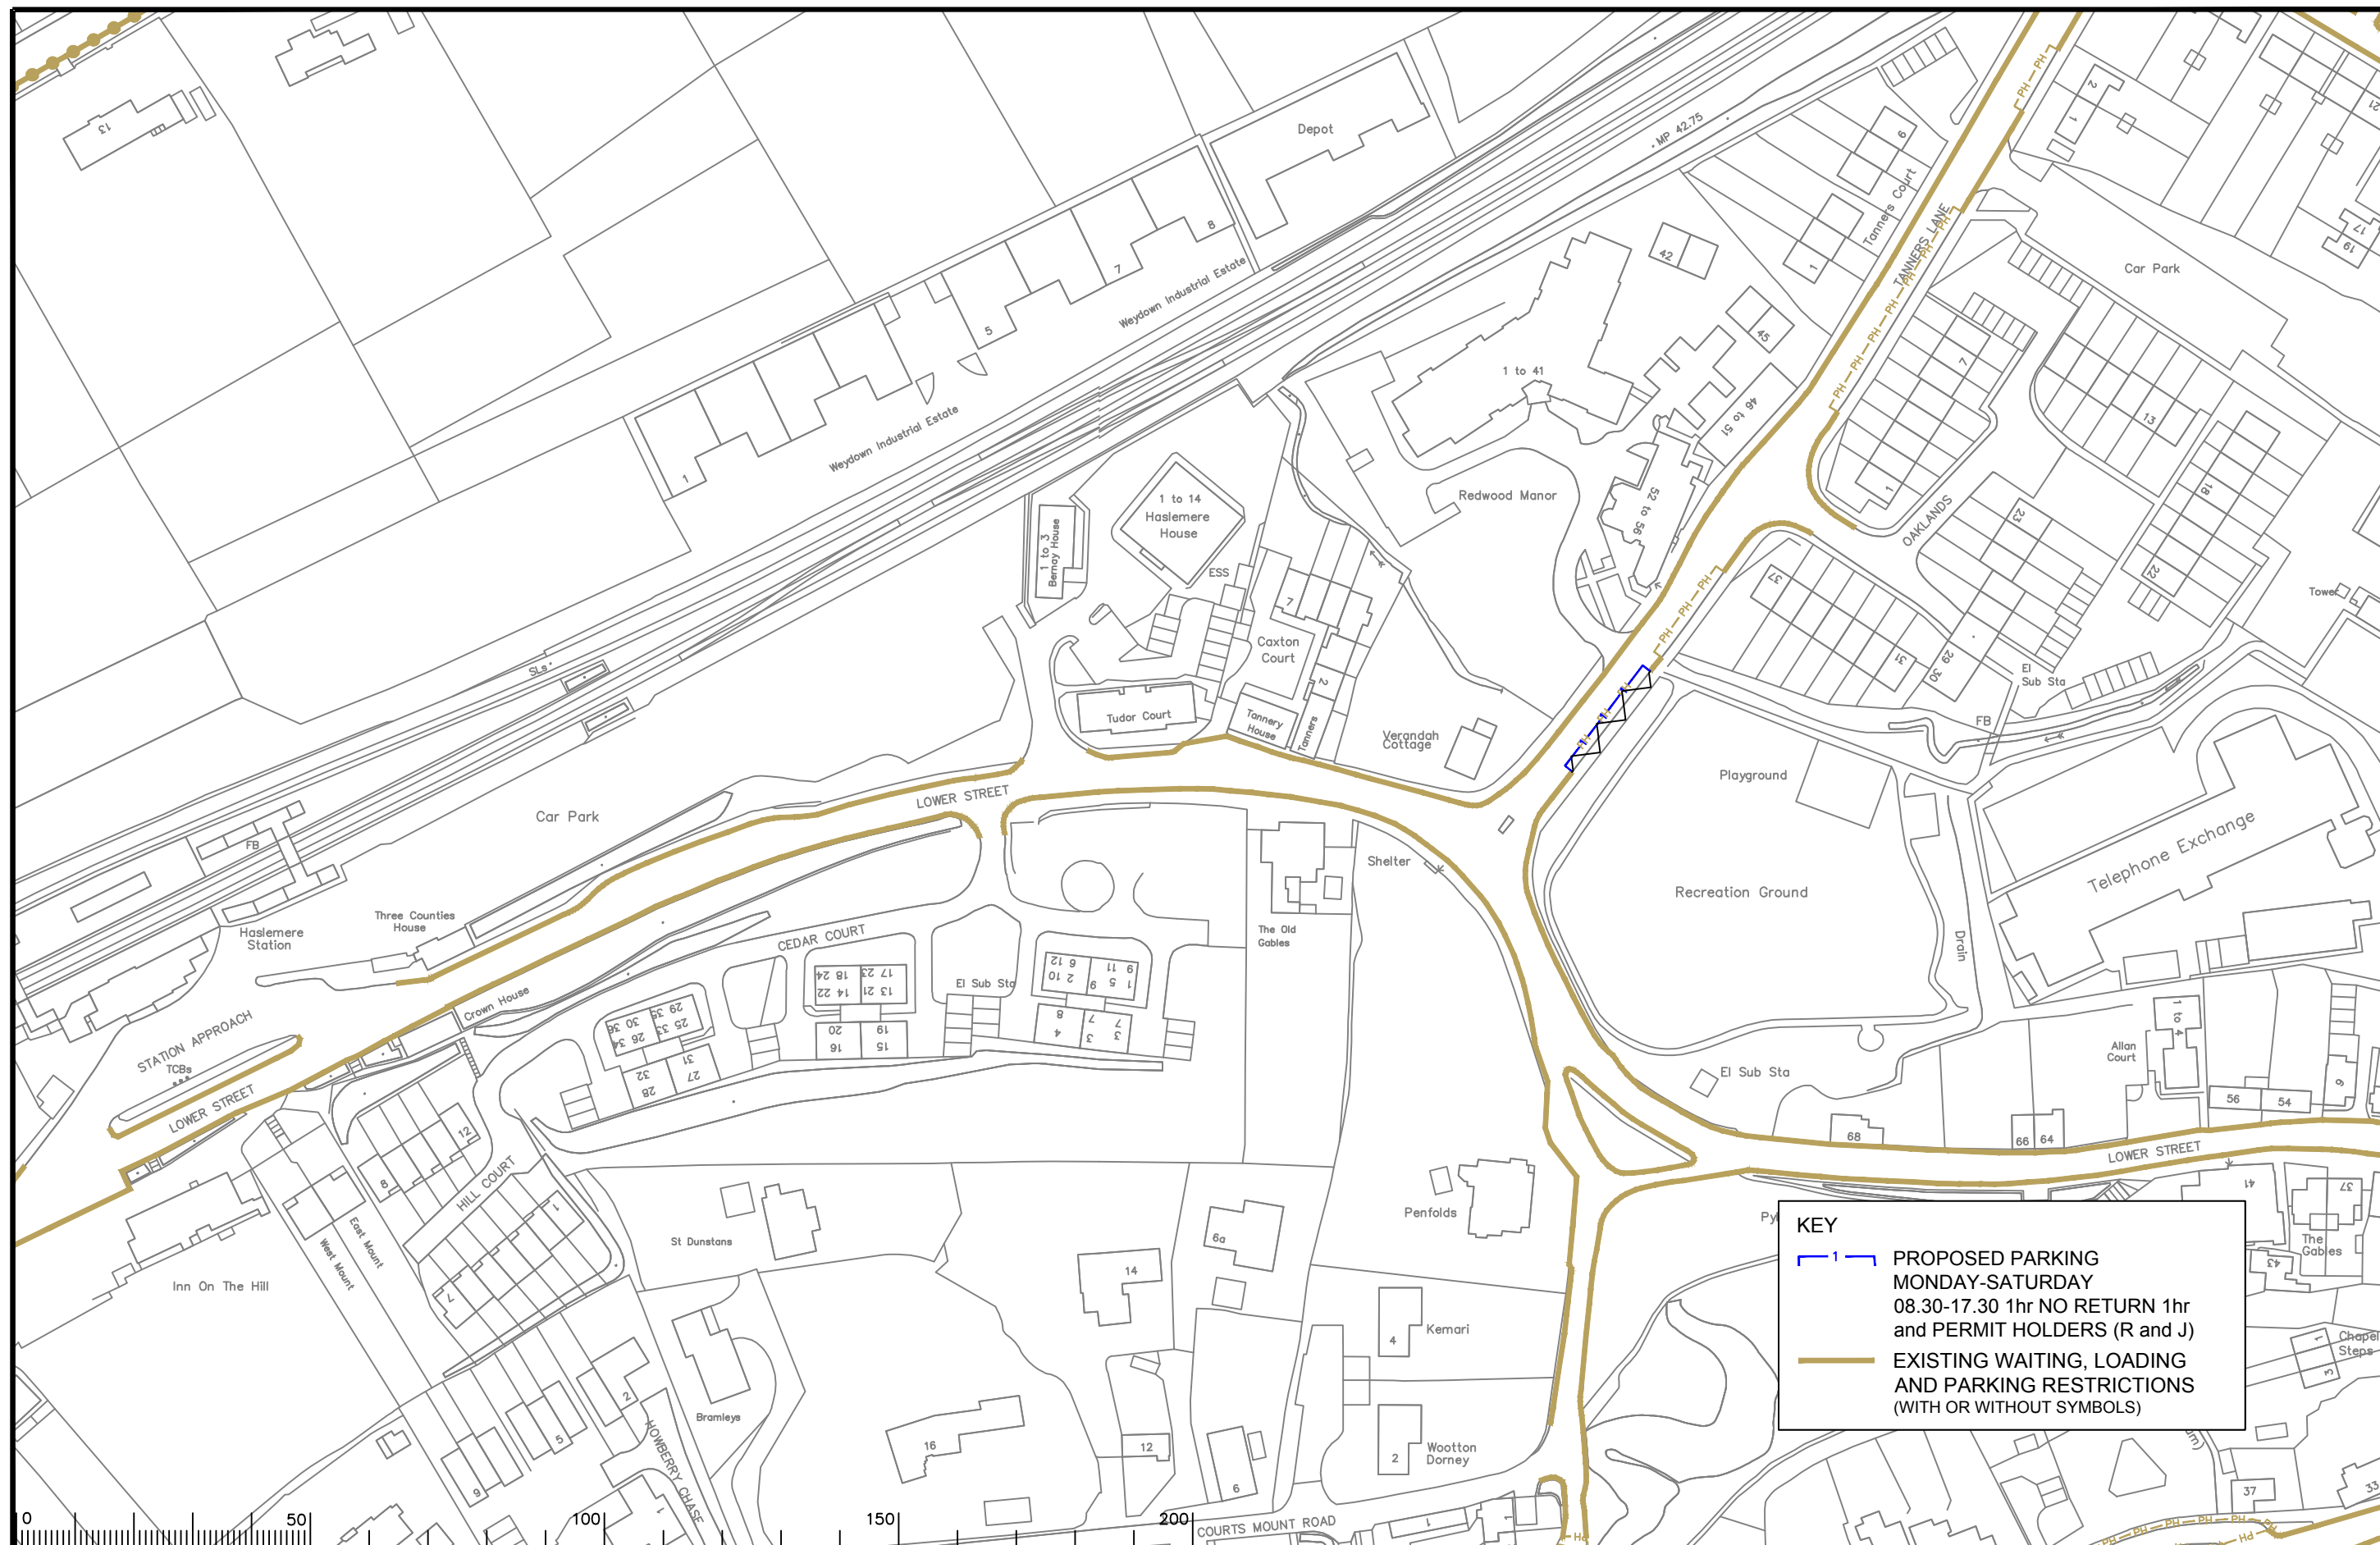

KEY

 **1** PROPOSED PARKING
MONDAY-SATURDAY
08.30-17.30 1hr NO RETURN 1hr
and PERMIT HOLDERS (R and J)

 EXISTING WAITING, LOADING
AND PARKING RESTRICTIONS
(WITH OR WITHOUT SYMBOLS)

[illegible]

Based upon the Ordnance Survey mapping with the permission of the Controller of Her Majesty's Stationary Office © Crown copyright. Unauthorised reproduction infringes Crown copyright and may lead to prosecution or civil proceedings. Surrey County Council LA 076872 1996.			
Drawn by	Sig.	Date	
SDC	SDC	03/07	
Checked by originator	Sig.	Date	
TPC	TPC	03/07	
Approved by	Sig.	Date	
TPC	TPC	03/07	

Project	WAVERLEY DPE HASLEMERE
Drawing	IMPLEMENTD TRAFFIC ORDERS
	SHEET OF



KEY

REVOCATION OF EXISTING WAITING, LOADING AND PARKING RESTRICTIONS

EXISTING WAITING, LOADING AND PARKING RESTRICTIONS (WITH OR WITHOUT SYMBOLS)

Rev.	Description	Drwn	Sig.	Date	Chkd	Sig.	Date	Appr	Sig.	Date
A	SYMBOLS ADDED TO RESTRICTIONS	SDC	SDC	23.01.08	TPC	TPC	23.01.08	TPC	TPC	23.01.08
B	TANNERS LANE AND BRIDGE ROAD RESTRICTIONS ADDED	SDC	SDC	13.11.08	TPC	TPC	13.11.08	TPC	TPC	13.11.08
C	RESTRICTIONS ADDED/AMENDED	CAH	CAH	06.10	JAR	JAR	06.10	TPC	TPC	06.10
D	RESTRICTIONS ADDED/AMENDED	CAH	CAH	10/12	JAR	JAR	10/12	RH	RH	10/12
E	RESTRICTIONS AMENDED	CAH	CAH	11.13	JAR	JAR	11.13	RH	RH	11.13
F	RESTRICTIONS AMENDED	CAH	CAH	06.15	JAR	JAR	06.15	RH	RH	06.15
G	RESTRICTIONS AMENDED	CAH	CAH	08.17	JAR	JAR	08.17	DC	DC	08.17
H	RESTRICTIONS AMENDED	CAH	CAH	11.18	JAR	JAR	11.18	DC	DC	11.18
I	RESTRICTIONS AMENDED	CAH	CAH	02.20	JAR	JAR	02.20	DC	DC	02.20

Notes

S:\Project-current\3282\WAV\CAD-Drawings\23 ADVERTISED\11 Feb 2020\24054_I.dwg

Scale

1:250

North Point

Based upon the Ordnance Survey mapping with the permission of the Controller of Her Majesty's Stationery Office. © Crown copyright. Unauthorised reproduction infringes Crown copyright and may lead to prosecution or civil proceedings. Surrey County Council LA 076872 1998.

Drawn by

SDC

Sig.

SDC

Date

03.07

Checked by

TPC

Sig.

TPC

Date

03.07

Approved by

TPC

Sig.

TPC

Date

03.07

Project

Waverley DPE
HASLEMERE

Drawing

IMPLEMENTED TRAFFIC ORDERS

SURREY
COUNTY COUNCIL
Sustainable Development
Head of Transportation
Bus Lane
Highways

Project No.

3282/WAV

Contract

No.

Drawing No.

24054

Rev.


1

Classification

PROPOSAL

SHEET

OF

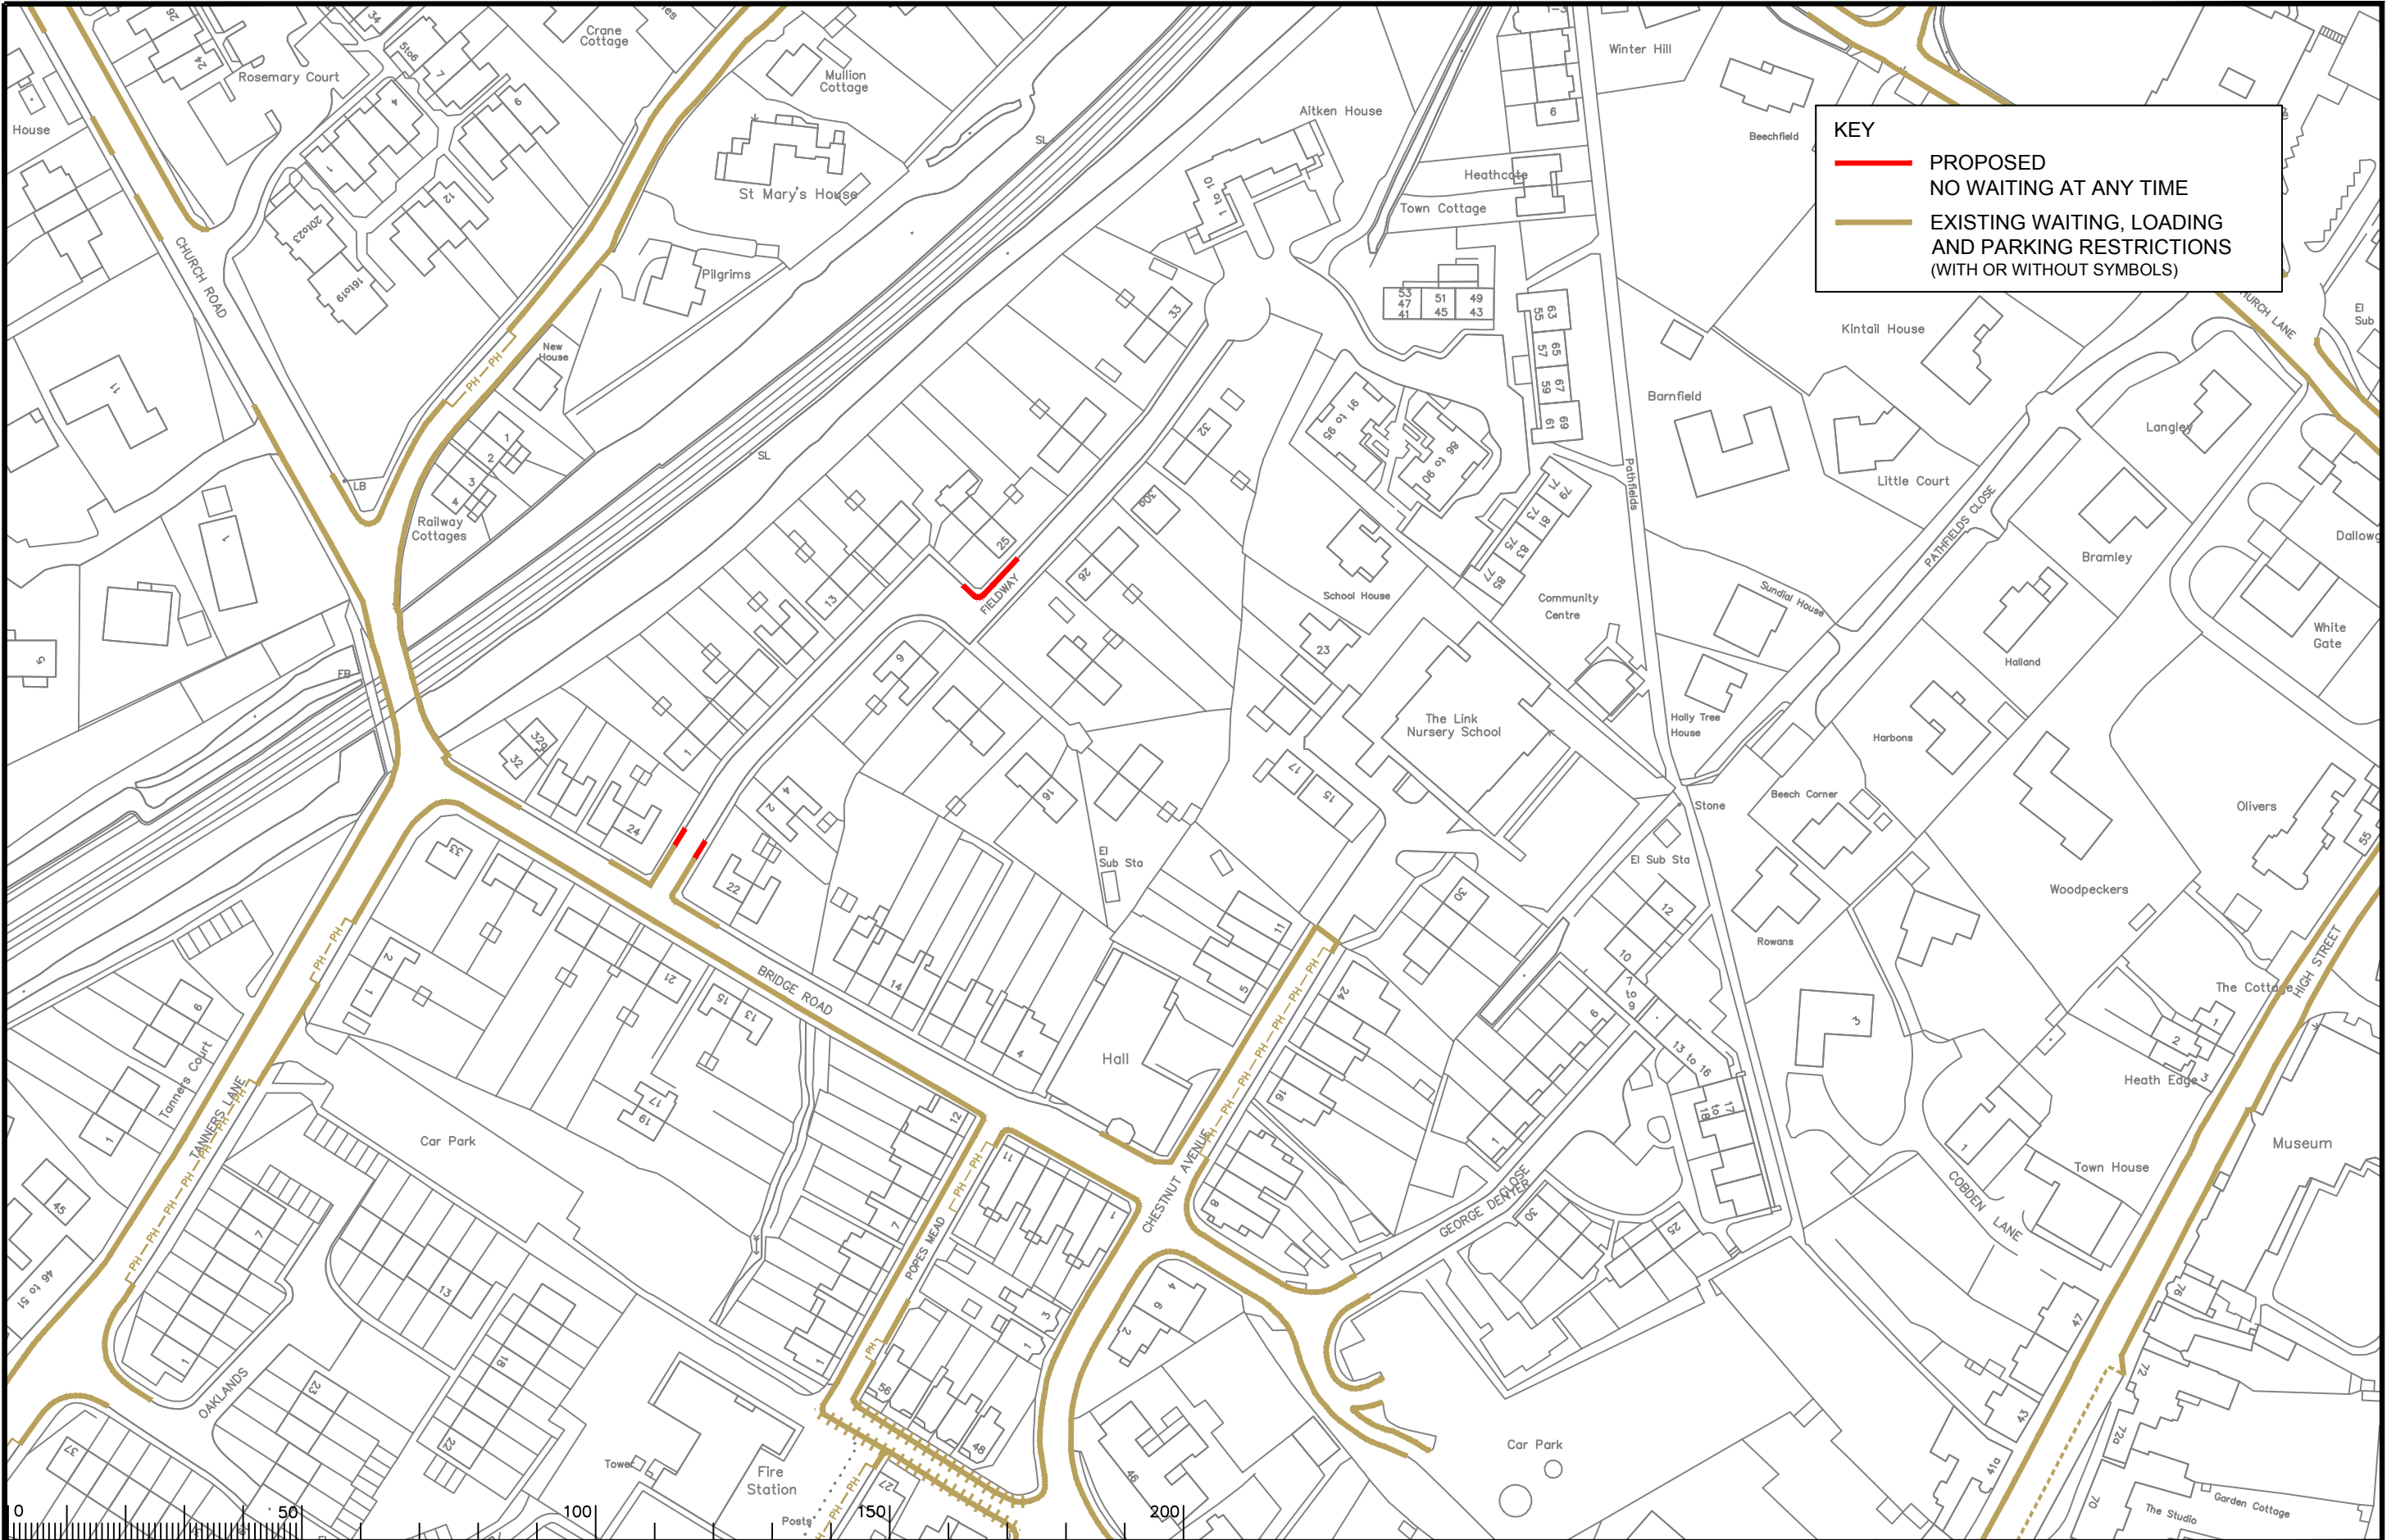

KEY

PROPOSED
NO WAITING AT ANY TIME

EXISTING WAITING, LOADING
AND PARKING RESTRICTIONS
(WITH OR WITHOUT SYMBOLS)

Notes

Rev.	Description	Drwn	Sig.	Date	Chkd	Sig.	Date	Appr	Sig.	Date
A	SYMBOLS ADDED TO RESTRICTIONS	SDC	SDC	23.01.08	TPC	TPC	23.01.08	TPC	TPC	23.01.08
B	RESTRICTIONS EXTENDED ON THREE GATES LANE	SDC	SDC	13.11.08	TPC	TPC	13.11.08	TPC	TPC	13.11.08
C	RESTRICTIONS AMENDED/ADDED	CAH	CAH	06.10	JAR	JAR	06.10	TPC	TPC	06.10
D	RESTRICTIONS AMENDED/ADDED	CAH	CAH	10/12	JAR	JAR	10/12	RH	RH	10/12
E	RESTRICTIONS AMENDED	CAH	CAH	11.13	JAR	JAR	11.13	RH	RH	11.13
F	RESTRICTIONS AMENDED	CAH	CAH	08.17	JAR	JAR	08.17	DC	DC	08.17
G	RESTRICTIONS AMENDED	CAH	CAH	11.18	JAR	JAR	11.18	DC	DC	11.18
H	RESTRICTIONS AMENDED	CAH	CAH	02.20	JAR	JAR	02.20	DC	DC	02.20

File Name

S:\Project-current\3282\WAV\CAD-Drawings\23 ADVERTISED\11 Feb 2020\24055_H.dwg

Scale

1:1250

North Point

N

Based upon the Ordnance Survey mapping with the permission of the Controller of Her Majesty's Stationery Office. © Crown copyright. Unauthorised reproduction infringes Crown copyright and may lead to prosecution or civil proceedings.
Surrey County Council LA 076872 1998.

Drawn by

SDC

Sig.

SDC

Date

03/07

Checked by

originator

Sig.

TPC

Date

03/07

Approved by

TPC

Sig.

TPC

Date

03/07

Project

Waverley DPE
HASLEMERE

Drawing

IMPLEMENTED TRAFFIC ORDERS

SURREY
COUNTY COUNCIL

Sustainable Development

Head of Transportation
Bus Lane

0800 049 049 City M25 FREE

Project No.

3282/WAV

Contract Sheet No.

Drawing No.

24055

Rev.


H

Classification

PROPOSAL

SHEET OF

A3

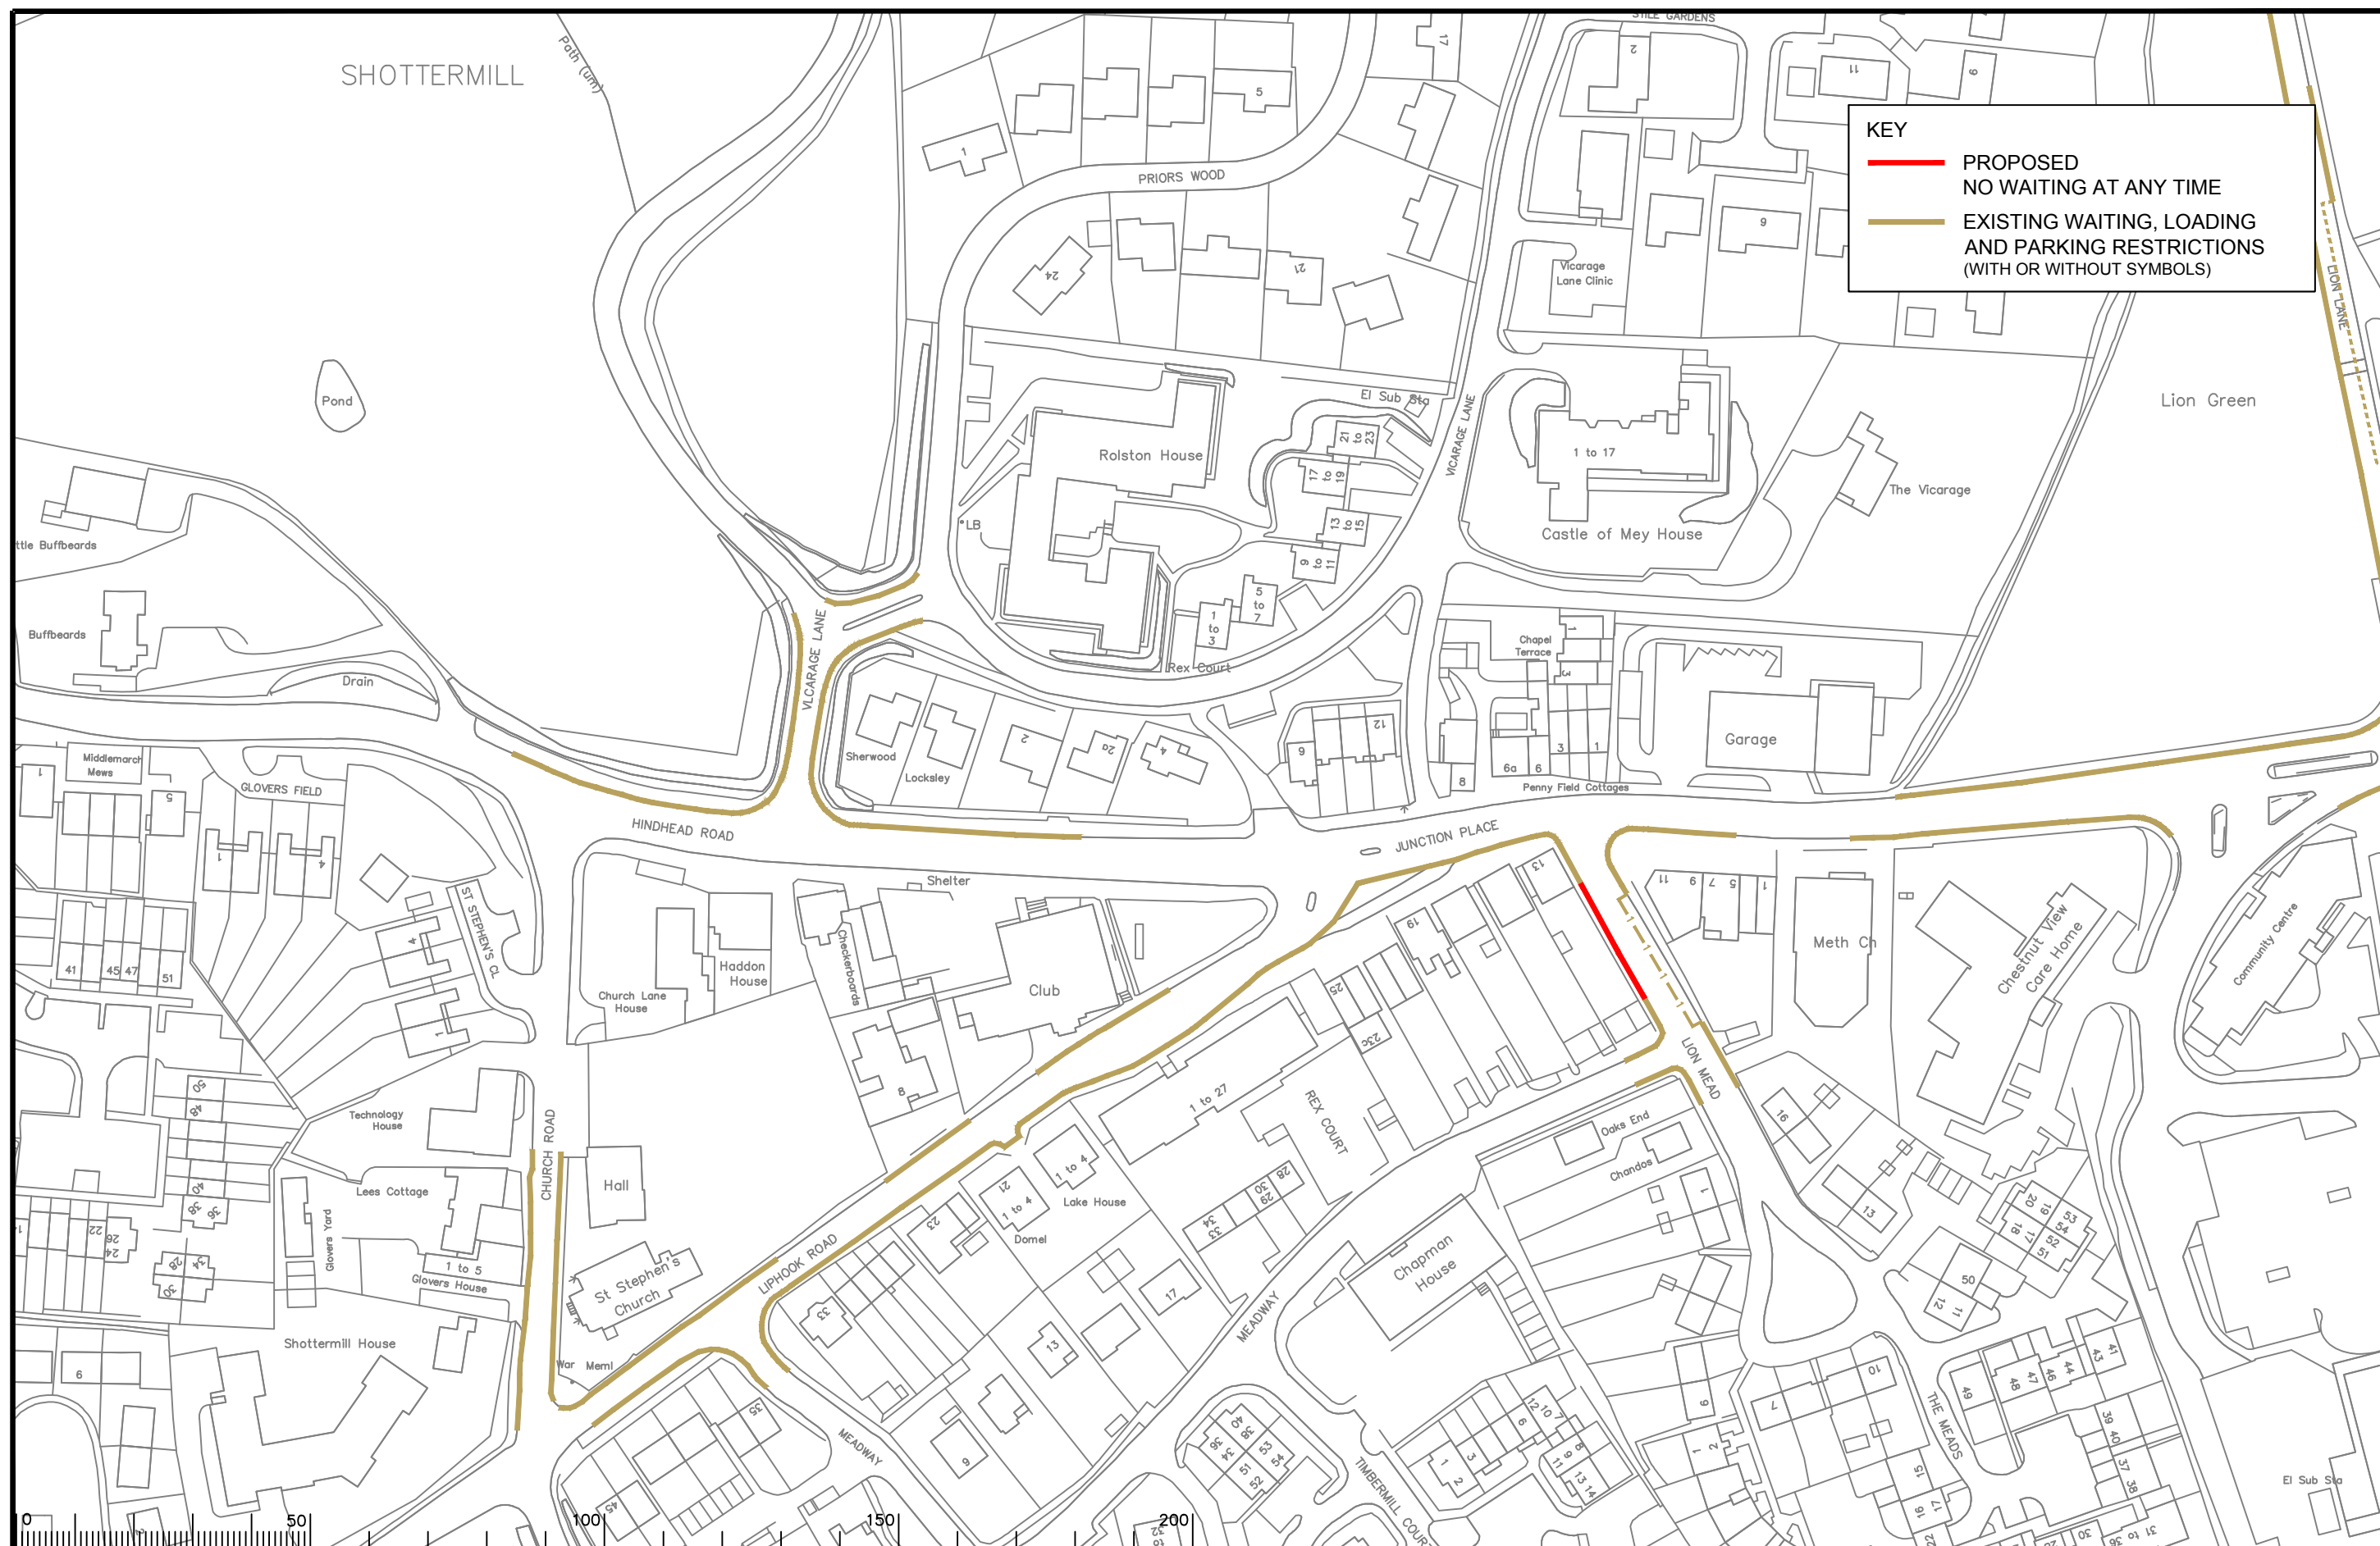[illegible]

Based upon the Ordnance Survey mapping with the permission of the Controller of Her Majesty's Stationary Office © Crown copyright. Unauthorised reproduction infringes Crown copyright and may lead to prosecution or civil proceedings. Surrey County Council LA 076872 1996.			
Drawn by SDC	Sig. SDC	Date 03.0	
Checked by originator TPC	Sig. TPC	Date 03.0	
Approved by TPC	Sig. TPC	Date 03.0	

•	Project
---	---------


WAVERLEY DPE
HASLEMERE

IMPLEMENTED TRAFFIC ORDERS



SURREY
COUNTY COUNCIL
Sustainable Development
Head of Transportation
S.J. Lee
Bills (Hons) CEng AFCEng MICE

Project No.		3282/WAV	
Contract Sheet No.			
Drawing No.		Rev.	
24056		D	
Classification			
PROPOSAL			

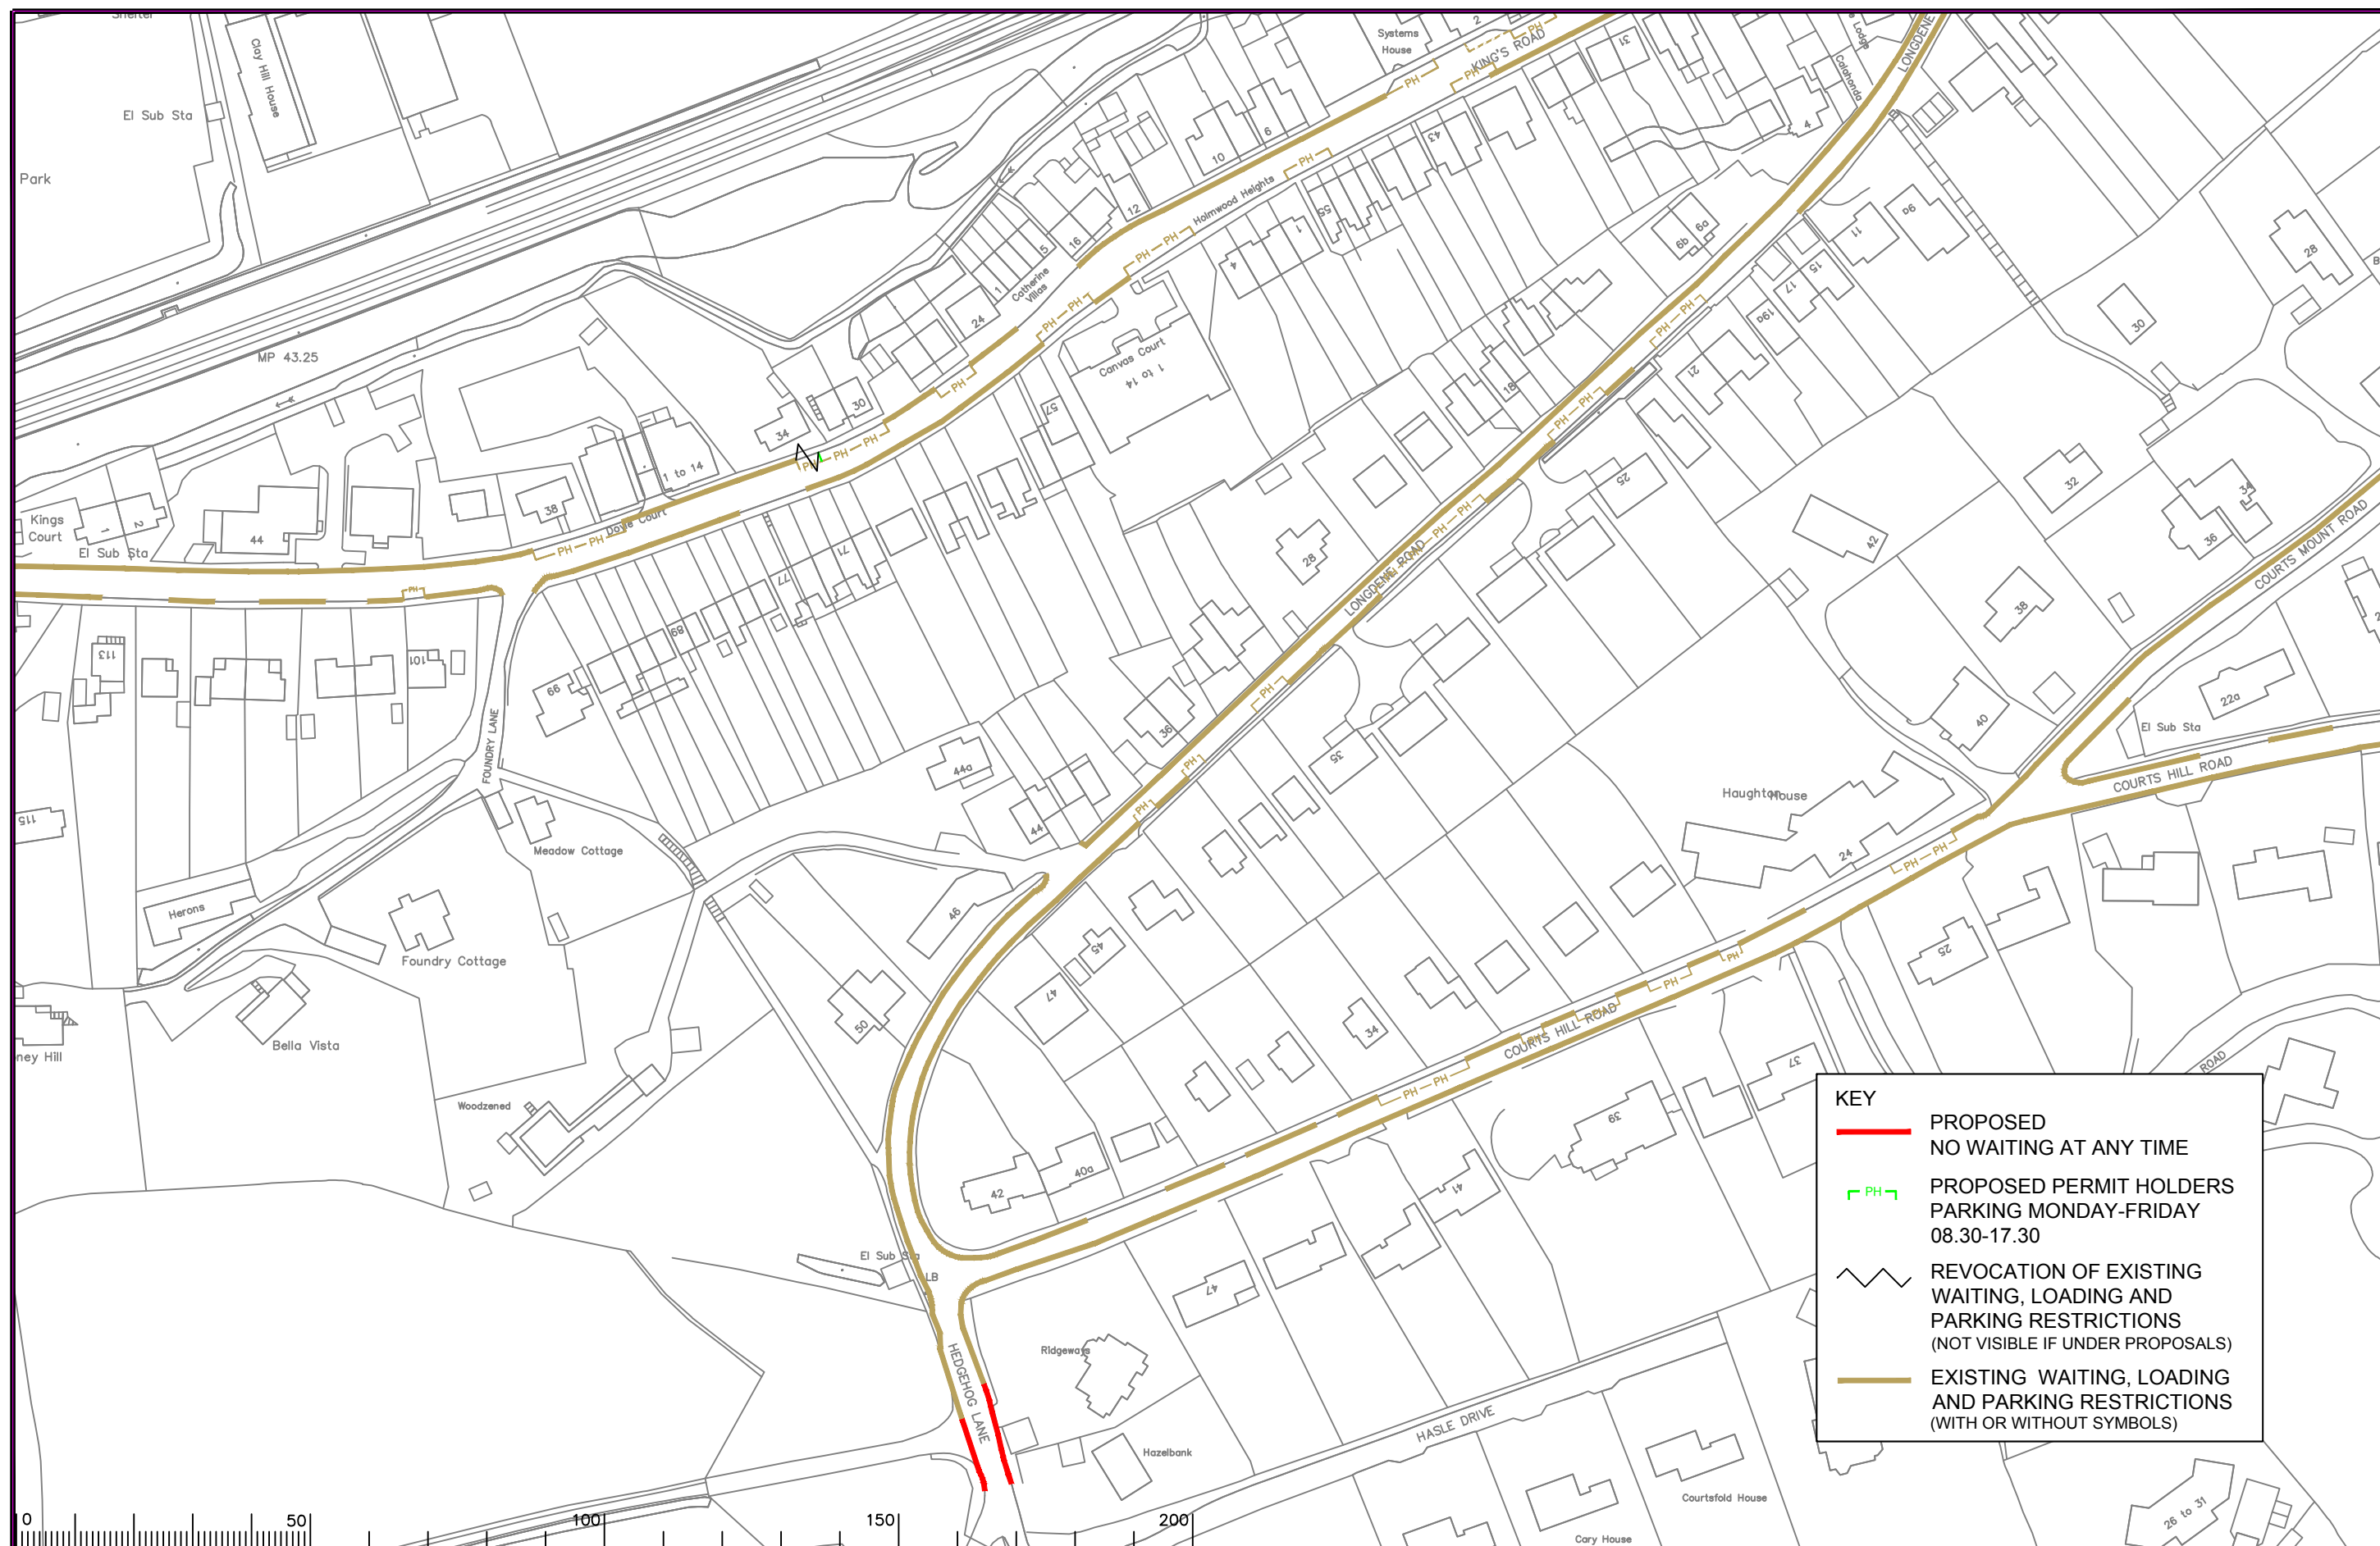

KEY

-  **PROPOSED**
NO WAITING AT ANY TIME
-  **PROPOSED PERMIT HOLDERS**
PARKING MONDAY-FRIDAY
08.30-17.30
-  **REVOCATION OF EXISTING**
WAITING, LOADING AND
PARKING RESTRICTIONS
(NOT VISIBLE IF UNDER PROPOSALS)
-  **EXISTING WAITING, LOADING**
AND PARKING RESTRICTIONS
(WITH OR WITHOUT SYMBOLS)

Rev.	Description	Drwn	Sig.	Date	Chkd	Sig.	Date	Appr	Sig.	Date
A	SYMBOLS ADDED TO RESTRICTIONS	SDC	SDC	23.01.08	TPC	TPC	23.01.08	TPC	TPC	23.01.08
B	RESTRICTIONS AMENDED	CAH	CAH	06.07.09	JAR	JAR	06.07.09	TPC	TPC	06.07.09
C	RESTRICTIONS AMENDED	CAH	CAH	10.12	JAR	JAR	06.15	TPC	TPC	06.15
D	RESTRICTIONS AMENDED	CAH	CAH	10/12	JAR	JAR	10/12	RH	RH	10/12
E	RESTRICTIONS AMENDED	CAH	CAH	11.13	JAR	JAR	11.13	RH	RH	11.13
F	RESTRICTIONS AMENDED	CAH	CAH	06.15	JAR	JAR	06.15	RH	RH	06.15
G	RESTRICTIONS AMENDED	CAH	CAH	11.18	JAR	JAR	11.18	DC	DC	11.18
H	RESTRICTIONS AMENDED	CAH	CAH	02.20	JAR	JAR	02.20	DC	DC	02.20

*Based upon the Ordnance Survey mapping with the permission of the Controller of Her Majesty's Stationery Office. © Crown copyright. Unauthorised reproduction infringes Crown copyright and may lead to prosecution or civil proceedings.
Surrey County Council LA 076872 1996.

Drawn by	Sig.	SDC	Date
SDC			03.01
Checked by originator	Sig.	TPC	Date
TPC			03.01
Approved by	Sig.	TPC	Date
TPC			03.01

Project	WAVERLEY DPE HASLEMERE
Drawing	IMPLEMENTED TRAFFIC ORDERS
	SHEET OF

SURREY
COUNTY COUNCIL
Sustainable Development

Head of Transportation
J.L. Lyle
01432(Home) 034971 Gilling MCE PWT