

**KEY**

- PROPOSED NO WAITING AT ANY TIME
- EXISTING WAITING, LOADING AND PARKING RESTRICTIONS (WITH OR WITHOUT SYMBOLS)

Notes

Rev.	Description	Drwn	Sig.	Date	Chkd	Sig.	Date	Appr	Sig.	Date
A	RESTRICTIONS AMENDED	CAH	CAH	02.16	JAR	JAR	02.16	RH	RH	02.16
B	RESTRICTIONS AMENDED	CAH	CAH	07.17	JAR	JAR	07.17	RH	RH	07.17
C	RESTRICTIONS AMENDED	CAH	CAH	09.18	PW	PW	09.18	DC	DC	09.18
D	RESTRICTIONS AMENDED	CAH	CAH	10.19	PW	PW	10.19	DC	DC	10.19

North Point

Based upon the Ordnance Survey mapping with the permission of the Controller of Her Majesty's Stationery Office. Crown copyright. Unauthorised reproduction infringes Crown copyright and may lead to prosecution or civil proceedings. Surrey County Council LA 078872 1996.

Drawn by: CAH, Sig. CAH, Date 07.14  
 Checked by: JAR, Sig. JAR, Date 07.14  
 Approved by: RH, Sig. RH, Date 07.14

Project: RUNNYMEDE DPE  
WOODHAM AND NEW HAW DIVISION

Drawing: IMPLEMENTED TRAFFIC ORDERS  
WOODHAM


SHEET OF

Project No. 3282

Contract Sheet No. 3282\_65

Rev. D

Classification: PROPOSAL

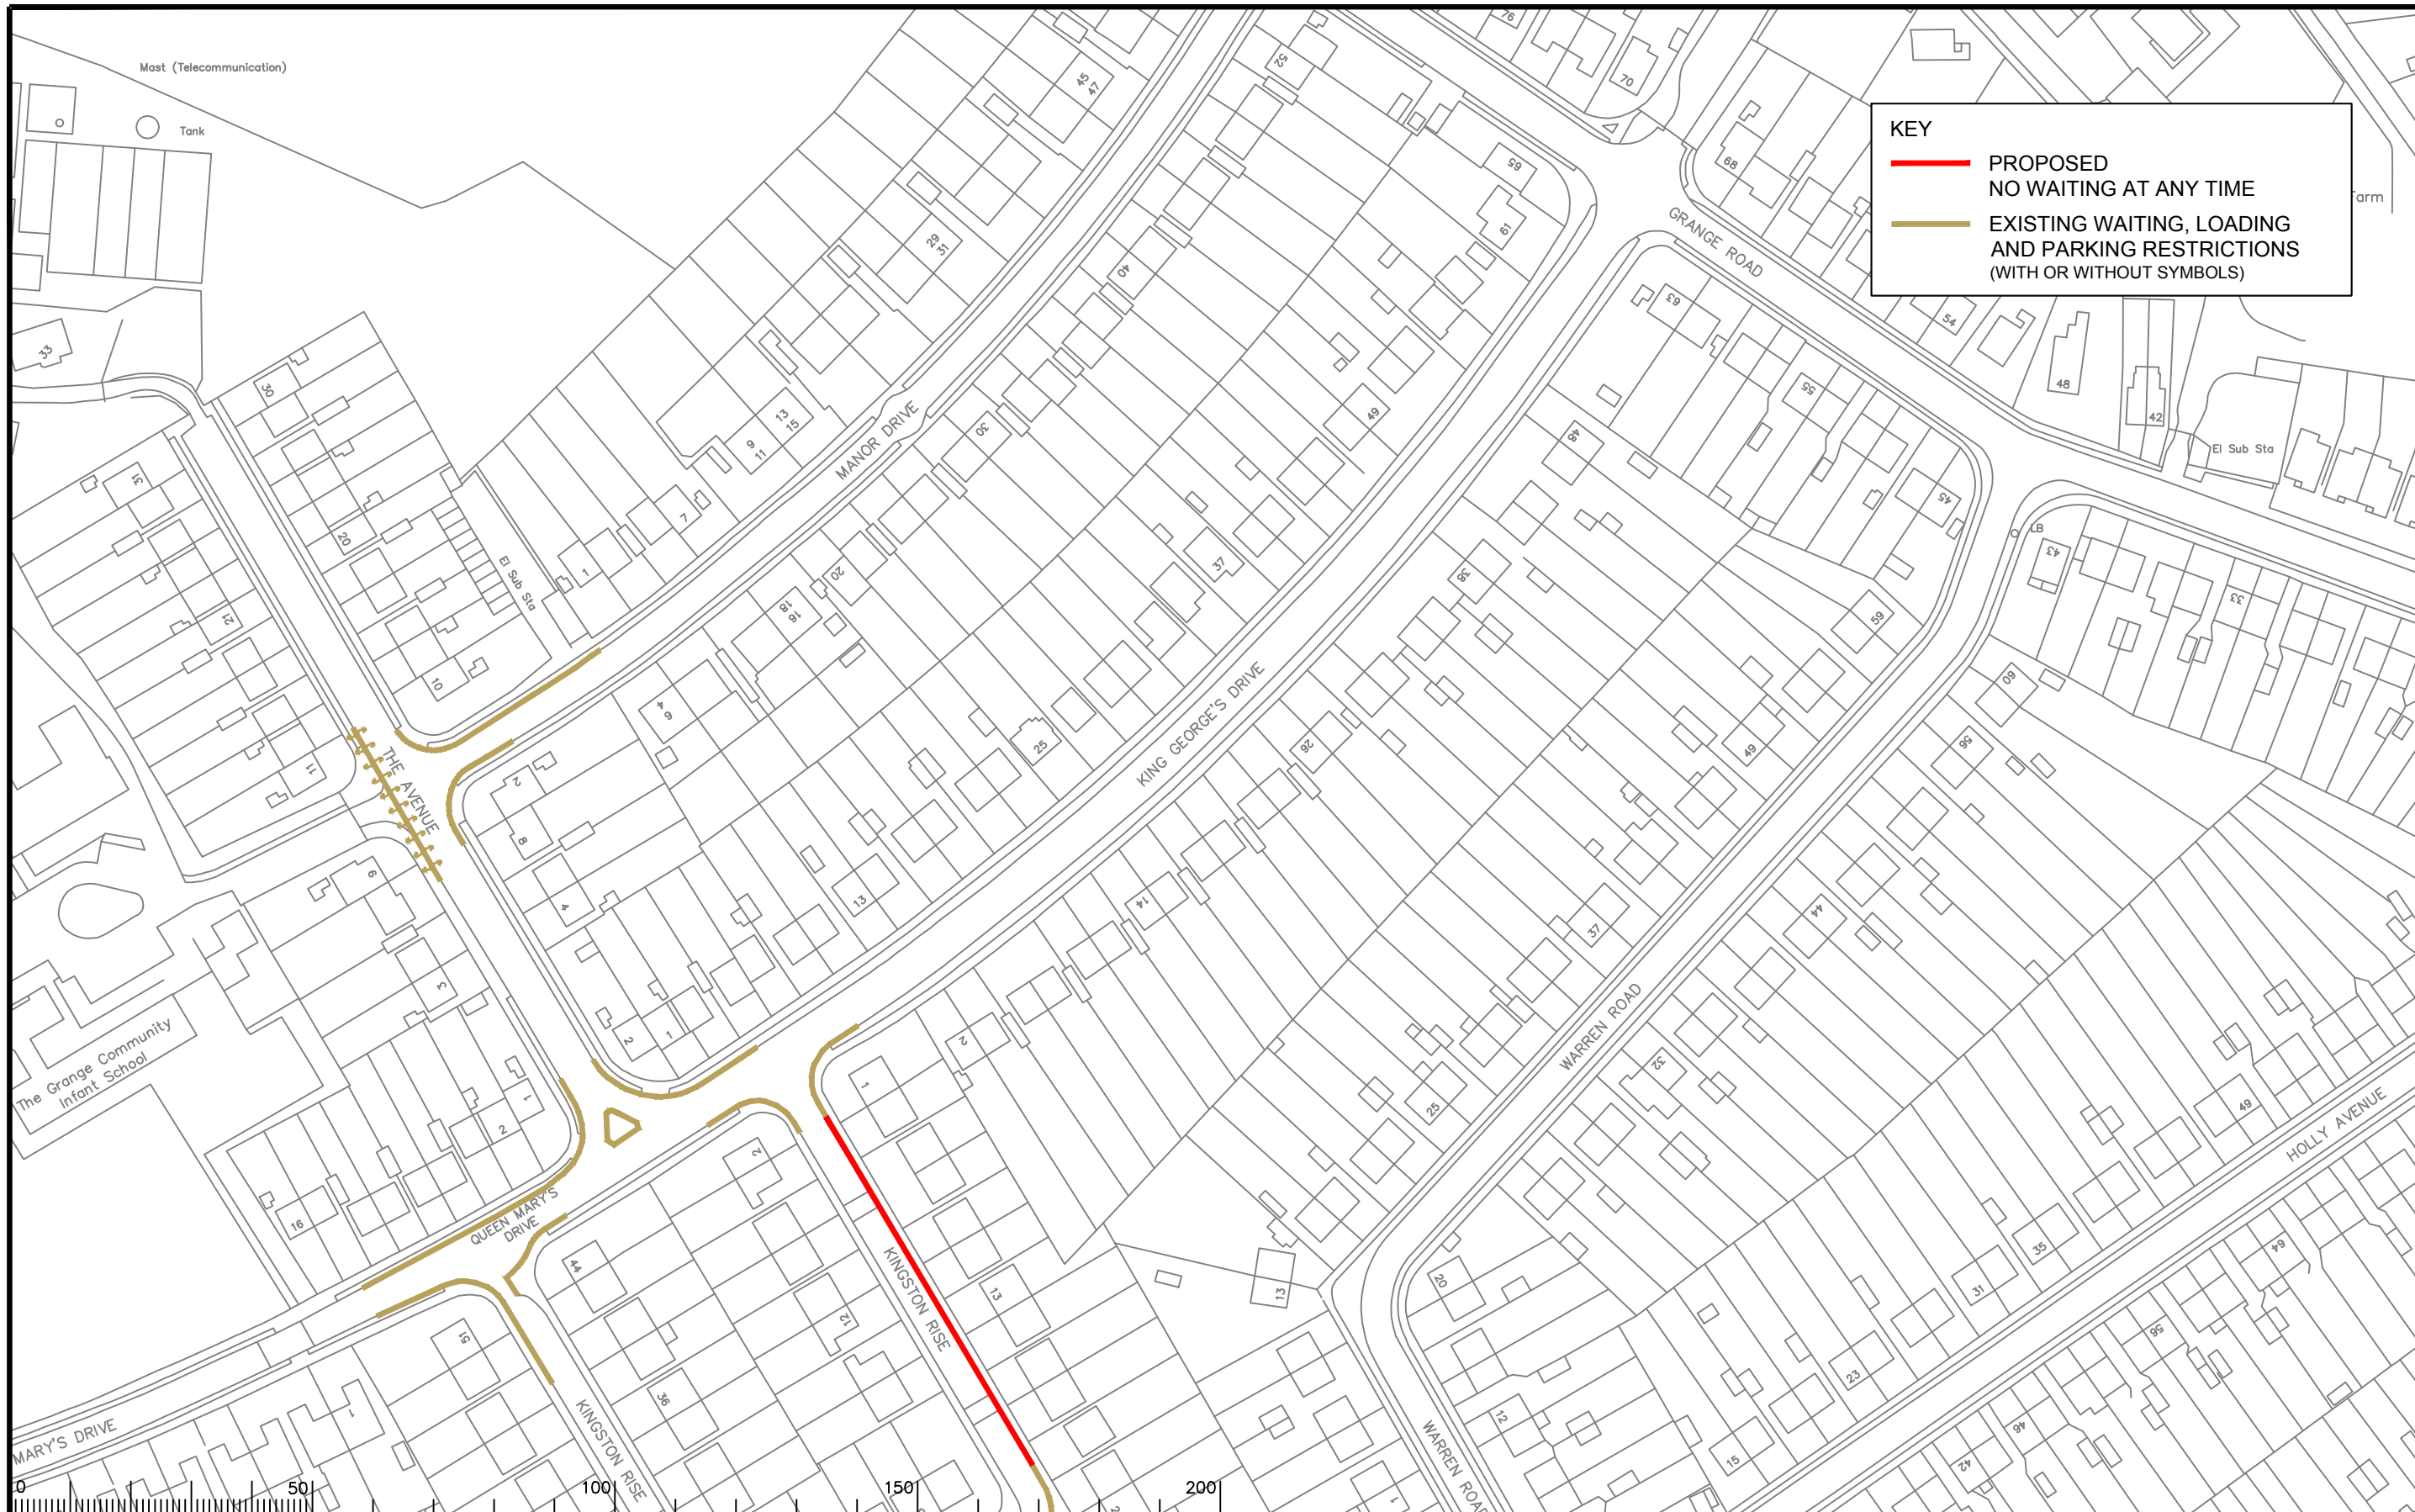

**KEY**

- PROPOSED NO WAITING AT ANY TIME
- EXISTING WAITING, LOADING AND PARKING RESTRICTIONS (WITH OR WITHOUT SYMBOLS)

Notes

Rev.	Description	Drwn	Sig.	Date	Chkd	Sig.	Date	Appr	Sig.	Date
A	RESTRICTIONS AMENDED	CAH	CAH	02.16	JAR	JAR	02.16	RH	RH	02.16
B	RESTRICTIONS AMENDED	CAH	CAH	02.16	JAR	JAR	02.16	RH	RH	02.16
C	RESTRICTIONS AMENDED	CAH	CAH	02.16	JAR	JAR	02.16	RH	RH	02.16
D	RESTRICTIONS AMENDED	CAH	CAH	02.16	JAR	JAR	02.16	RH	RH	02.16

North Point

Based upon the Ordnance Survey mapping with the permission of the Controller of Her Majesty's Stationery Office. Crown copyright. Unauthorised reproduction infringes Crown copyright and may lead to prosecution or civil proceedings. Surrey County Council LA 076872 1996.

Drawn by	CAH	Sig.	CAH	Date	07.14
Checked by	JAR	Sig.	JAR	Date	07.14
Approved by	RH	Sig.	RH	Date	07.14

Project

**RUNNYMEDE DPE**  
**WOODHAM and NEW HAW DIVISION**

Drawing

**IMPLEMENTED TRAFFIC ORDERS**  
**WOODHAM**

SHEET OF


Project No. 3282

Contract Sheet No.

Drawing No. 3282\_67

Rev. D

Classification PROPOSAL

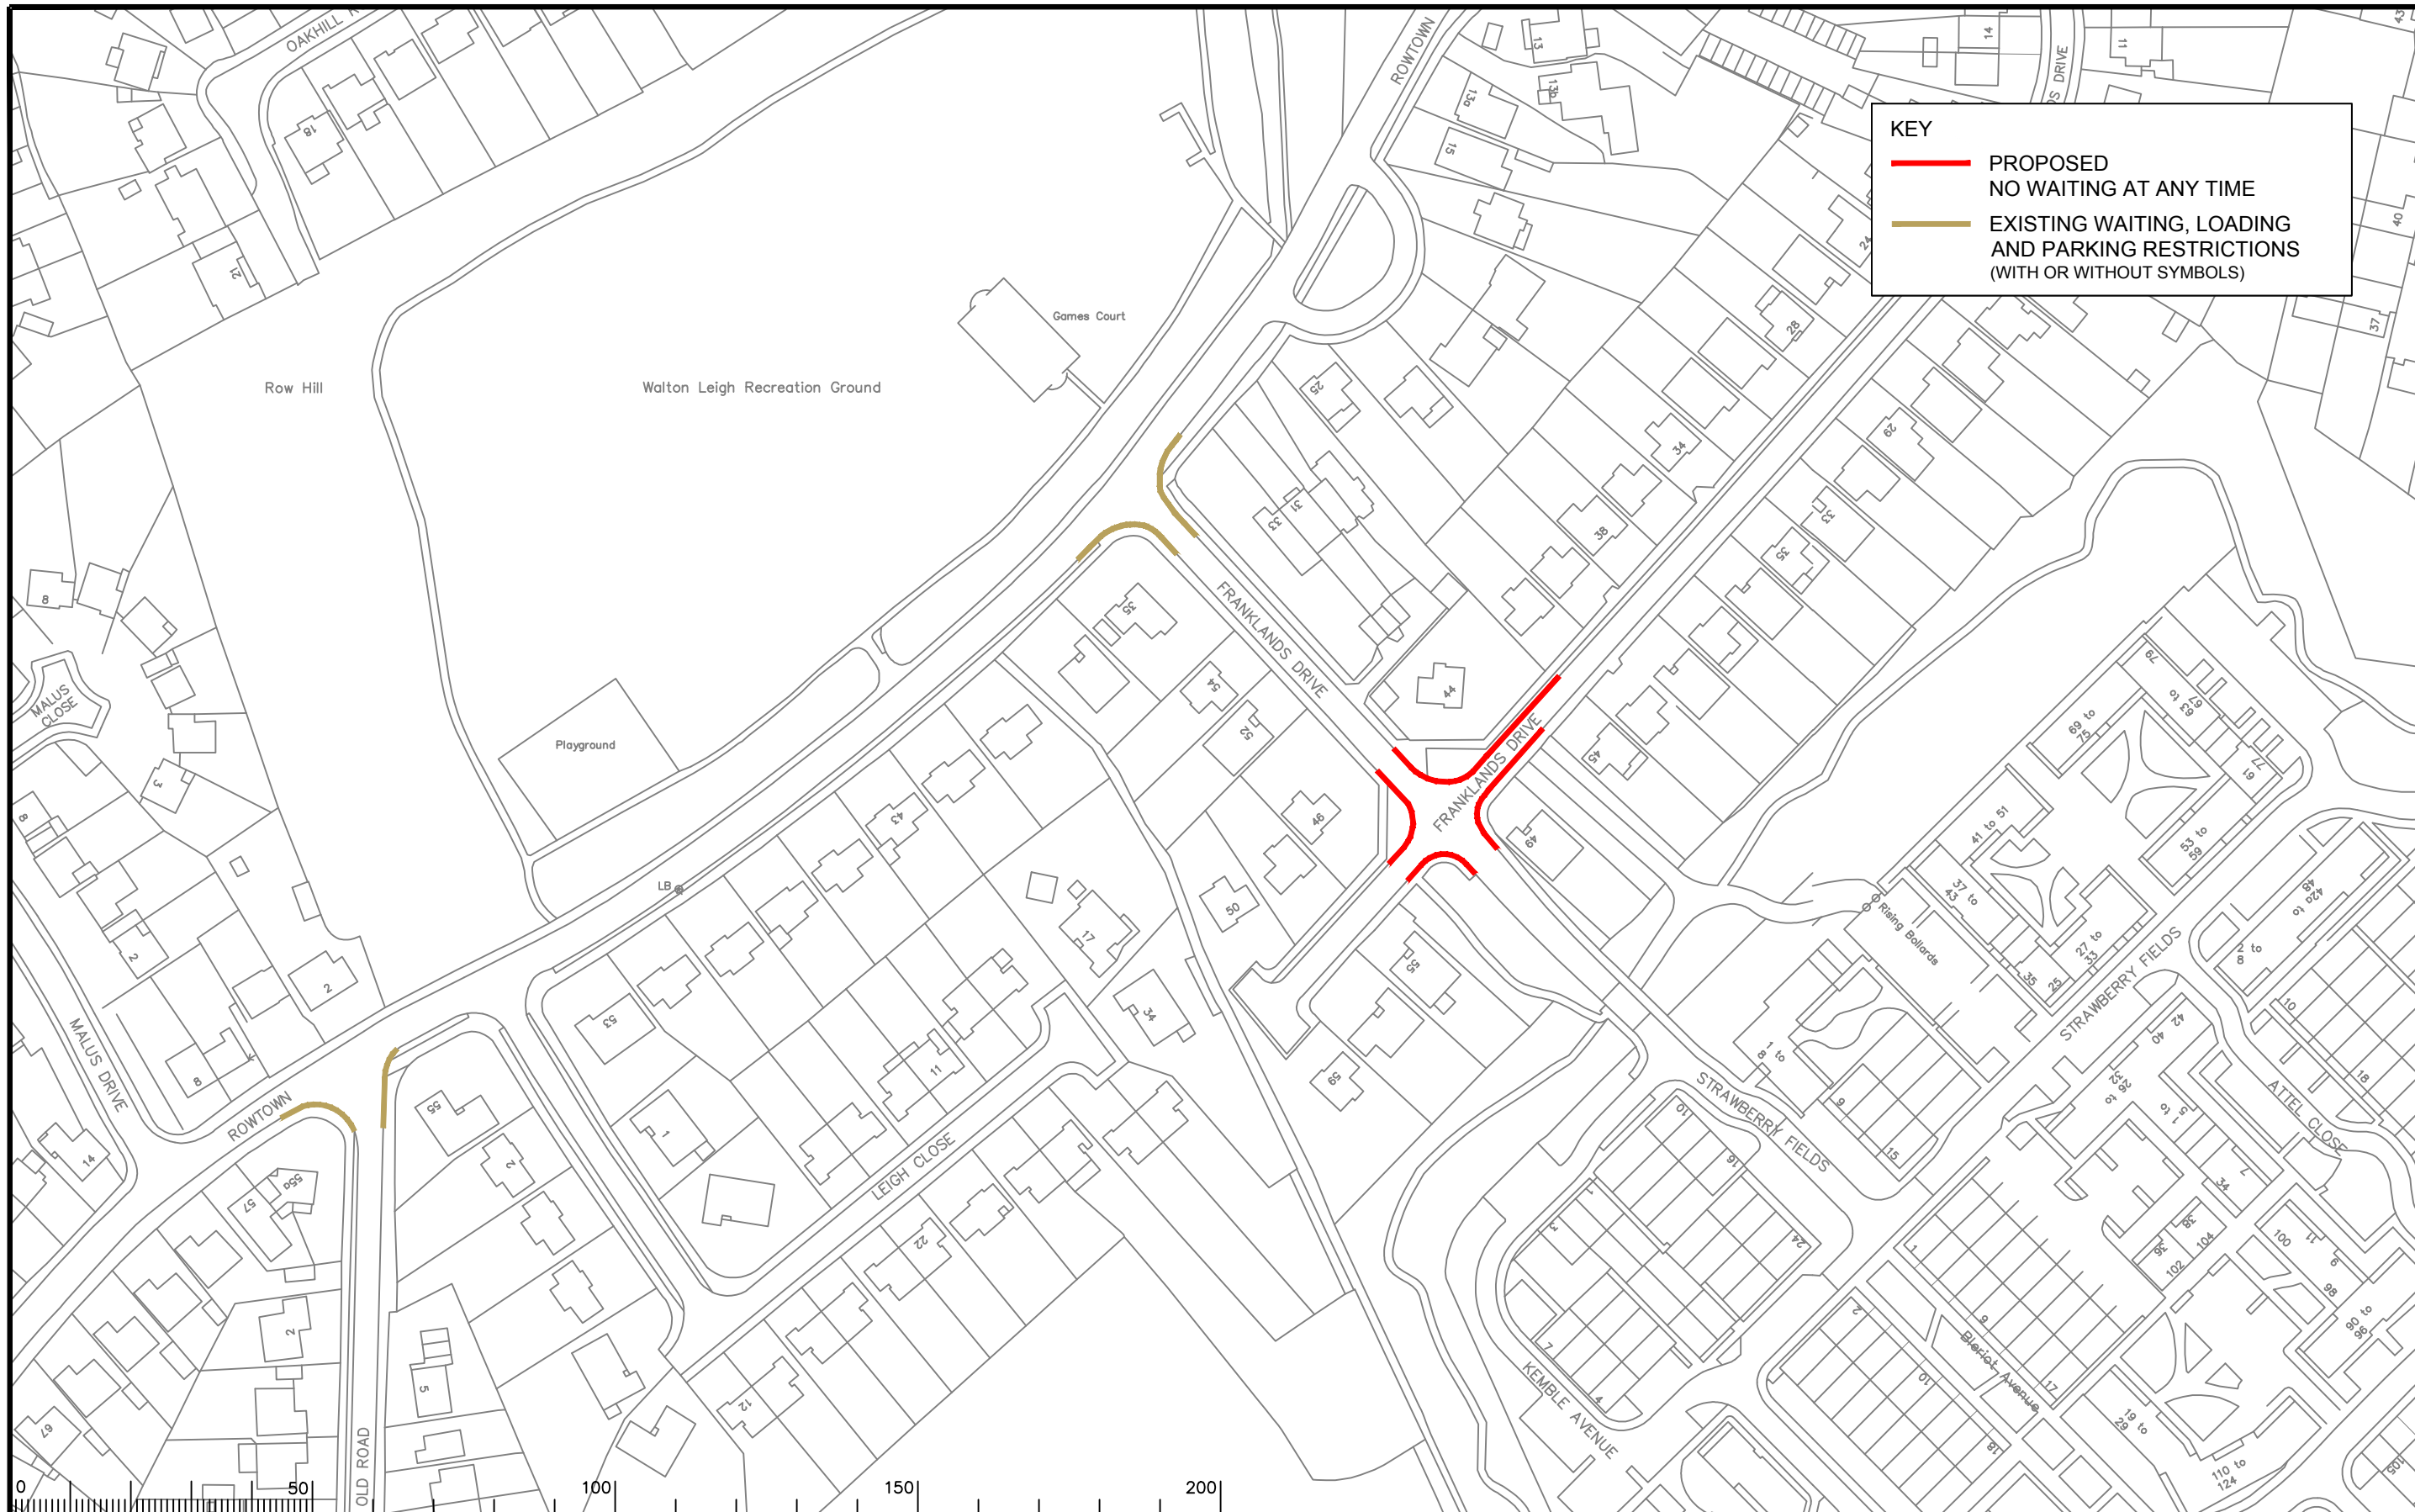

**KEY**

— PROPOSED  
NO WAITING AT ANY TIME

— EXISTING WAITING, LOADING  
AND PARKING RESTRICTIONS  
(WITH OR WITHOUT SYMBOLS)

Notes

Rev.	Description	Drwn	Sig.	Date	Chkd	Sig.	Date	Appr	Sig.	Date
A	RESTRICTIONS AMENDED	CAH	CAH	09.18	PW	PW	09.18	DC	DC	09.18
B	RESTRICTIONS AMENDED	CAH	CAH	10.19	PW	PW	10.19	DC	DC	10.19



Based upon the Ordnance Survey mapping with the permission of the Controller of Her Majesty's Stationery Office. Crown copyright. Unauthorised reproduction infringes Crown copyright and may lead to prosecution or civil proceedings. Surrey County Council LA 076872 1996.


Drawn by: CAH, Sig. CAH, Date 04.16  
 Checked by: JAR, Sig. JAR, Date 04.16  
 Approved by: RH, Sig. RH, Date 04.16

Project: **RUNNYMEDE DPE  
WOODHAM and NEW HAW DIVISION**

Drawing: **IMPLEMENTED TRAFFIC ORDERS  
ROW TOWN**

SHEET OF

Project No. **3282/RUN**  
 Contract Sheet No. **3282\_90**  
 Drawing No. **90**  
 Rev. **B**  
 Classification **PROPOSAL**

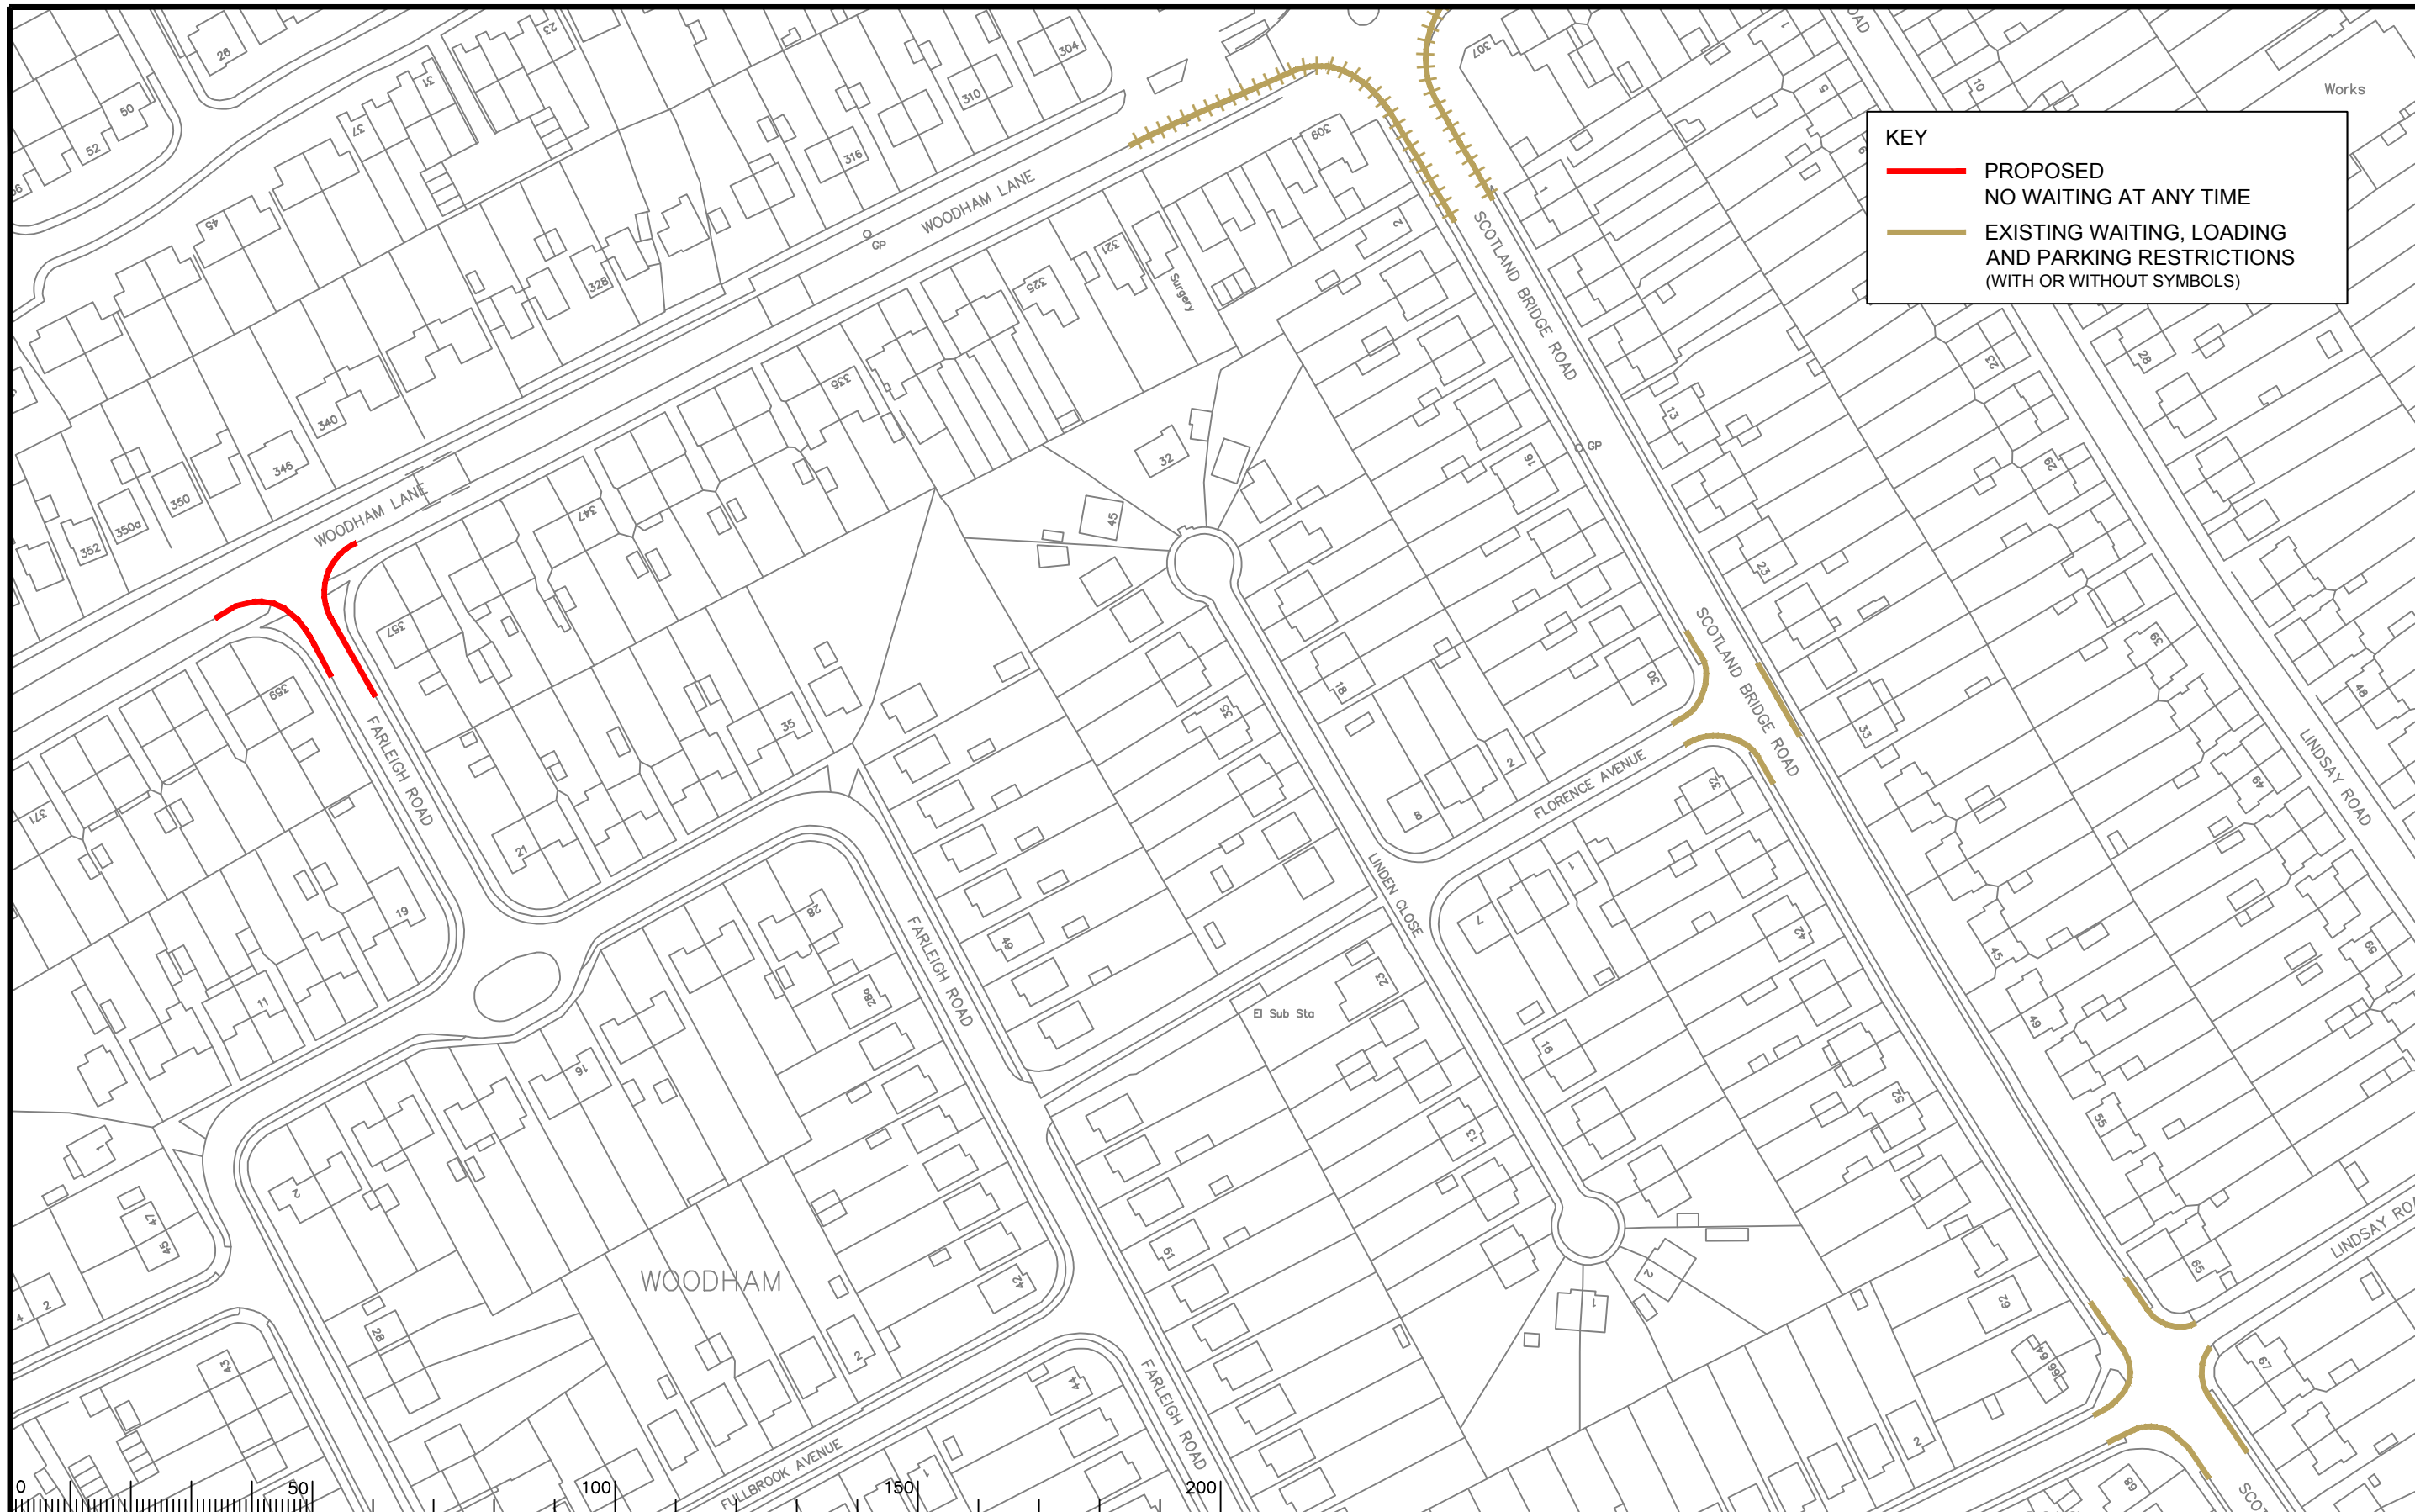

**KEY**

— PROPOSED  
NO WAITING AT ANY TIME

— EXISTING WAITING, LOADING  
AND PARKING RESTRICTIONS  
(WITH OR WITHOUT SYMBOLS)

Notes

Rev.	Description	Drwn	Sig.	Date	Chkd	Sig.	Date	Appr	Sig.	Date
A	RESTRICTIONS AMENDED	CAH	CAH	10.19	PW	PW	10.19	DC	DC	10.19



Based upon the Ordnance Survey mapping with the permission of the Controller of Her Majesty's Stationery Office. Crown copyright. Unauthorised reproduction infringes Crown copyright and may lead to prosecution or civil proceedings. Surrey County Council LA 078872 1996.

Drawn by: CAH, Sig. CAH, Date 07.14  
 Checked by: JAR, Sig. JAR, Date 07.14  
 Approved by: RH, Sig. RH, Date 07.14

Project: RUNNYMEDE DPE  
WOODHAM and NEW HAW DIVISION

Drawing: IMPLEMENTED TRAFFIC ORDERS  
WOODHAM

SHEET OF

Project No. 3282

Contract Sheet No.

Drawing No. 3282\_95 Rev. A

Classification: PROPOSAL