


KEY


 Convert Part Of Existing Limited Waiting 2 Hours No Return Within 1 Hour Or Permit E Holders Only To Blue Badge Holders Only Parking Place

Drawing 14 - Stocton Road


Rev.	Description	Drawn	Slg.	Date	Chkd	Slg.	Date	Appr.	Slg.	Date

Checked by	Slg.	Date
RB	RB	03.23
BH	BH	03.23
ABH	DC	03.23

Project No. 3282/GUI
 Guildford DPE
 Guildford
 IMPLEMENTED TRAFFIC ORDERS
 SHEET OF



Project No. 3282/GUI
 Drawing No. AB49
 AS MADE

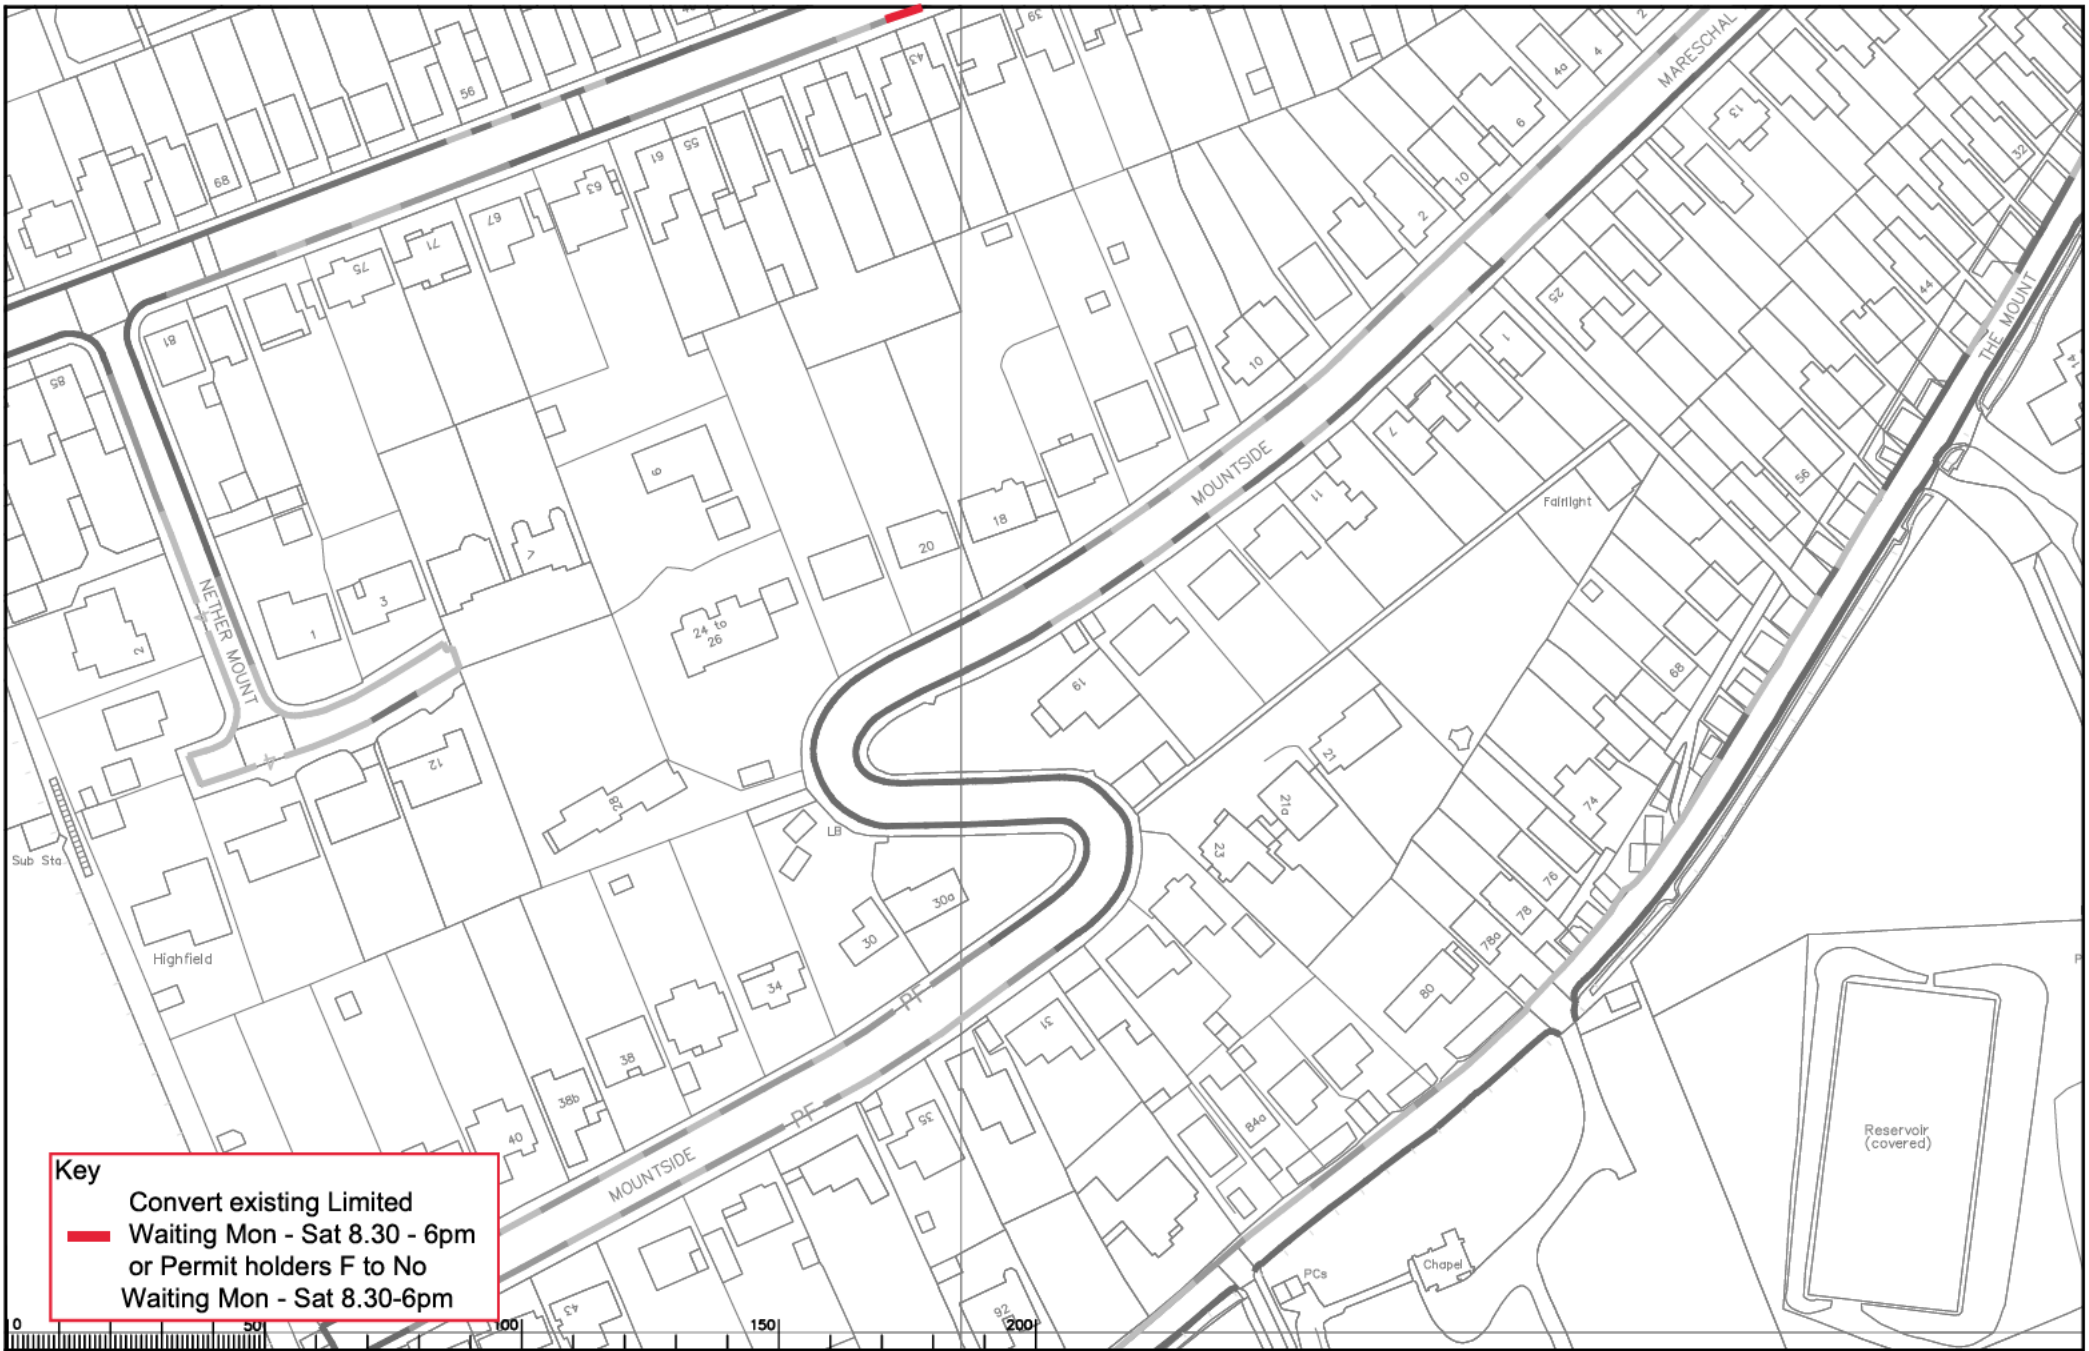

Key
 Convert existing Limited
 — Waiting Mon - Sat 8.30 - 6pm
 or Permit holders F to No
 Waiting Mon - Sat 8.30-6pm



Drawing 15 - Wodeland Avenue


Rev.	Description	Drawn	Slg.	Date	Chkd	Slg.	Date	Appr.	Slg.	Date

North Point

Issue Date: 03.23
 Drawn by: RB
 Slg: RB
 Checked by: BH
 Slg: BH
 Approved by: ABH
 Slg: DC

Project: GUILDFORD DPE
 GUILDFORD SOUTH WEST
 Drawing: IMPLEMENTED TRAFFIC ORDERS

Project No: 3282/GUI
 Drawing No: AA55
 Revision: -
 Date: -
 Status: AS MADE

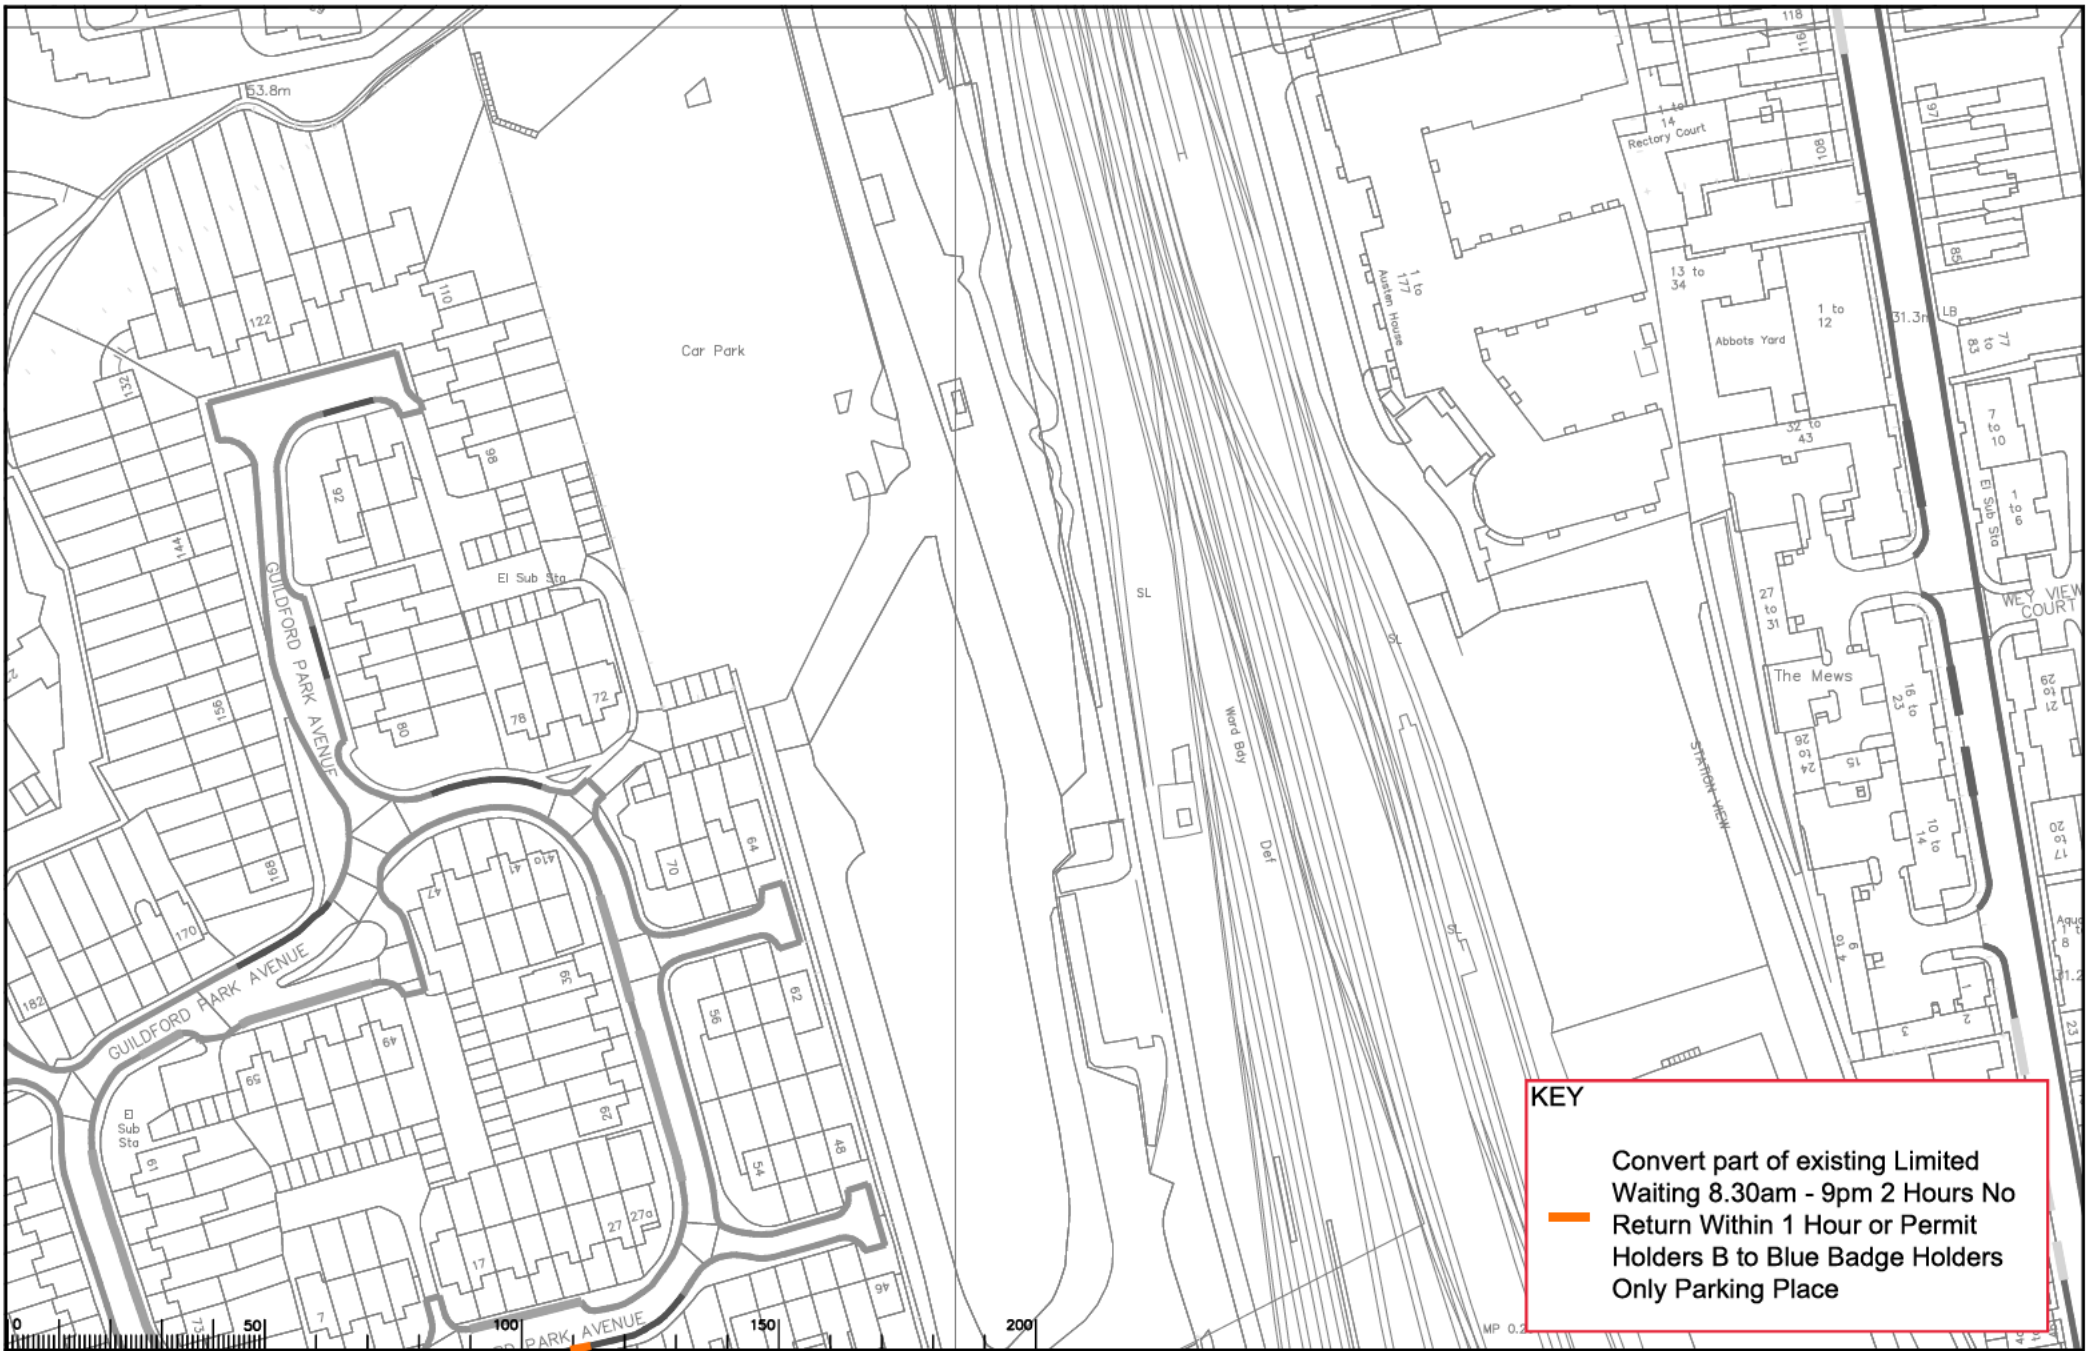

KEY

Convert part of existing Limited Waiting 8.30am - 9pm 2 Hours No Return Within 1 Hour or Permit Holders B to Blue Badge Holders Only Parking Place

Drawing 16 - Guildford Park Avenue

Rev.	Description	Drawn	Slg.	Date	Chkd	Slg.	Date	Appr.	Slg.	Date

Drawn by	Slg.	Date	Checked by	Slg.	Date	Approved by	Slg.	Date
RB	RB	03.23	RB	RB	03.23	ABH	DC	03.23



Project: GUILDFORD DPE GUILDFORD

Drawing: IMPLEMENTED TRAFFIC ORDERS

Scale: 1:250

Project No. 3282/GUI

Client: Guildford Council

Contract No. AA52

Revision: AS MADE

SURREY COUNTY COUNCIL