

KEY

— PROPOSED
NO WAITING AT ANY TIME



Notes

Rev.	Description	Drwn	Sig.	Date	Chkd	Sig.	Date	Appr	Sig.	Date

North Point

Based upon the Ordnance Survey mapping with the permission of the Controller of Her Majesty's Stationery Office. © Crown copyright. Unauthorised reproduction infringes Crown copyright and may lead to prosecution or civil proceedings. Surrey County Council LA 078873 1996.

Drawn by	Sig.	Date
CAH	CAH	02.21
Checked by	Sig.	Date
RH	RH	02.21
Approved by	Sig.	Date
DC	DC	02.21

Project
**SURREY HEATH DPE
RURAL AREA**

Drawing
**MYTCHETT
WAITING RESTRICTIONS**


Scale 1 : 1250

Project No.
3282SYH

Contract No.
3282/13103

Rev.
-

Classification
PROPOSED

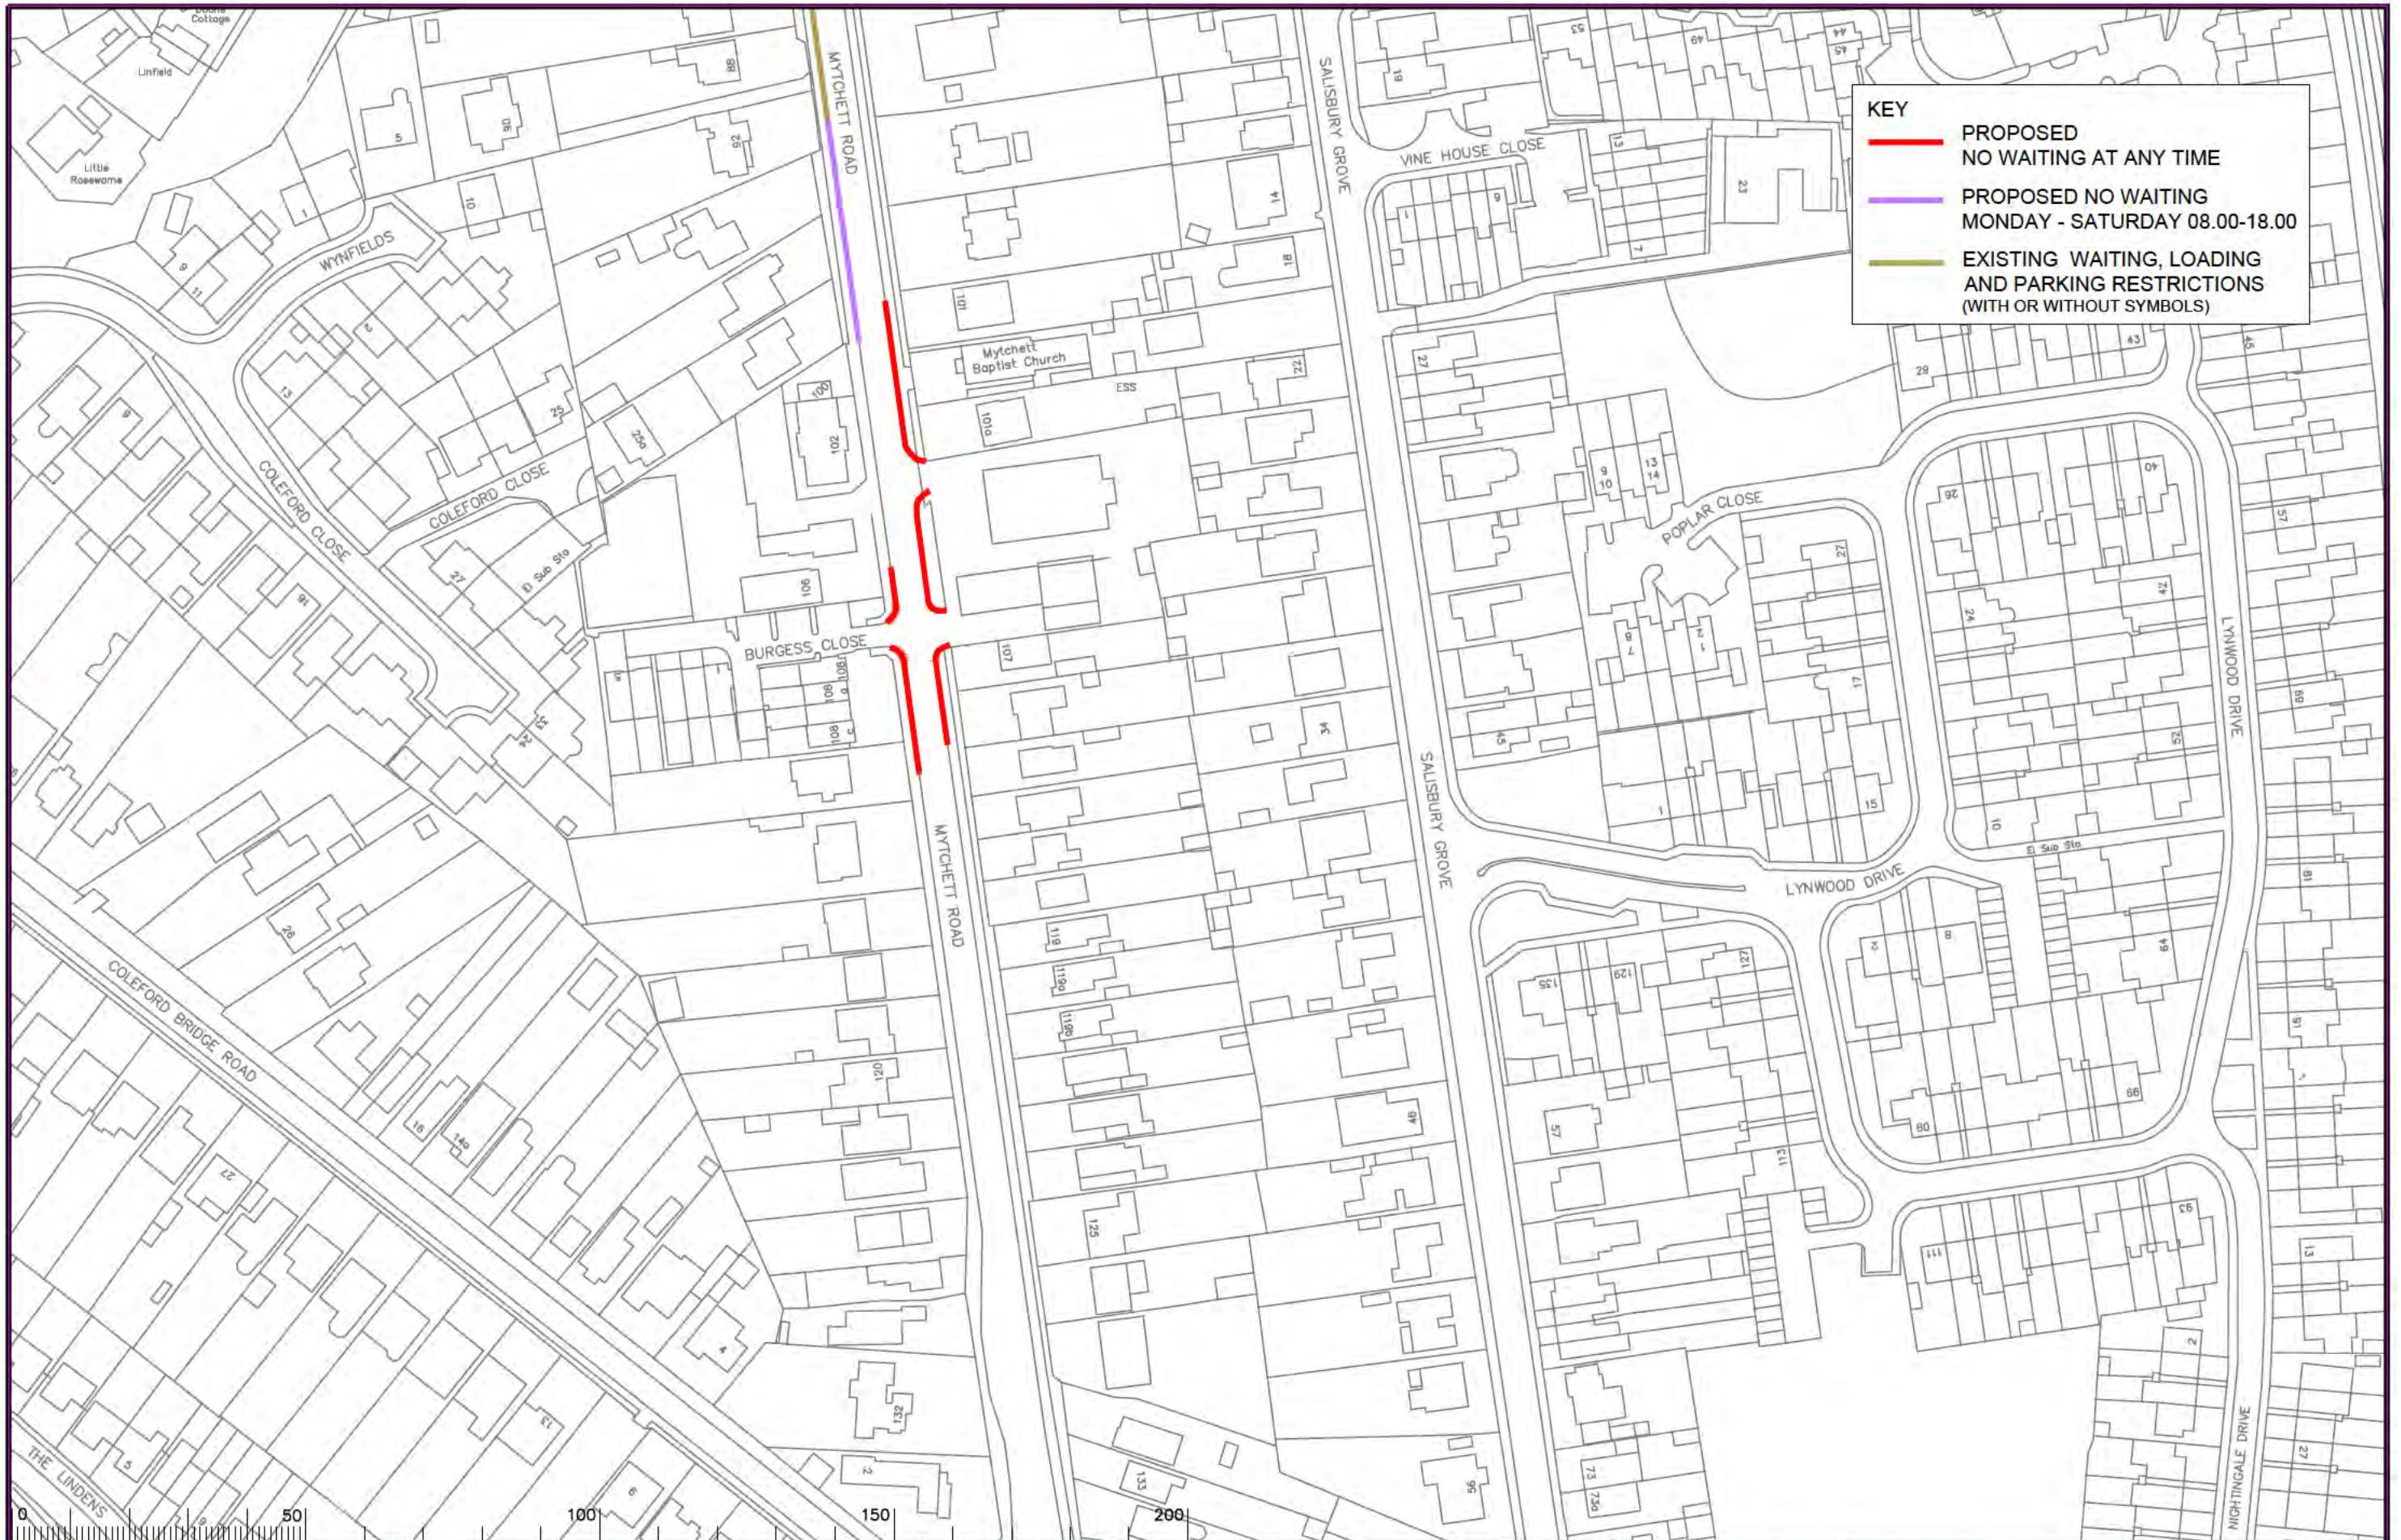

KEY

- PROPOSED NO WAITING AT ANY TIME
- PROPOSED NO WAITING MONDAY - SATURDAY 08.00-18.00
- EXISTING WAITING, LOADING AND PARKING RESTRICTIONS (WITH OR WITHOUT SYMBOLS)

Notes

Rev.	Description	Drwn	Sig.	Date	Chkd	Sig.	Date	Appr	Sig.	Date

North Point

Based upon the Ordnance Survey mapping with the permission of the Controller of Her Majesty's Stationery Office. © Crown copyright. Unauthorised reproduction infringes Crown copyright and may lead to prosecution or civil proceedings. Surrey County Council LA 078873 1996.

Drawn by	CAH	Sig.	CAH	Date	02.21
Checked by	RH	Sig.	RH	Date	02.21
Approved by	DC	Sig.	DC	Date	02.21

Project

**SURREY HEATH DPE
RURAL AREA**

**MYTCHETT
WAITING RESTRICTIONS**

Sheet 05


Project No. 3282SYH


Contract No. 8282/13104

Drawing No. 05

Rev. -


Classification: PROPOSED

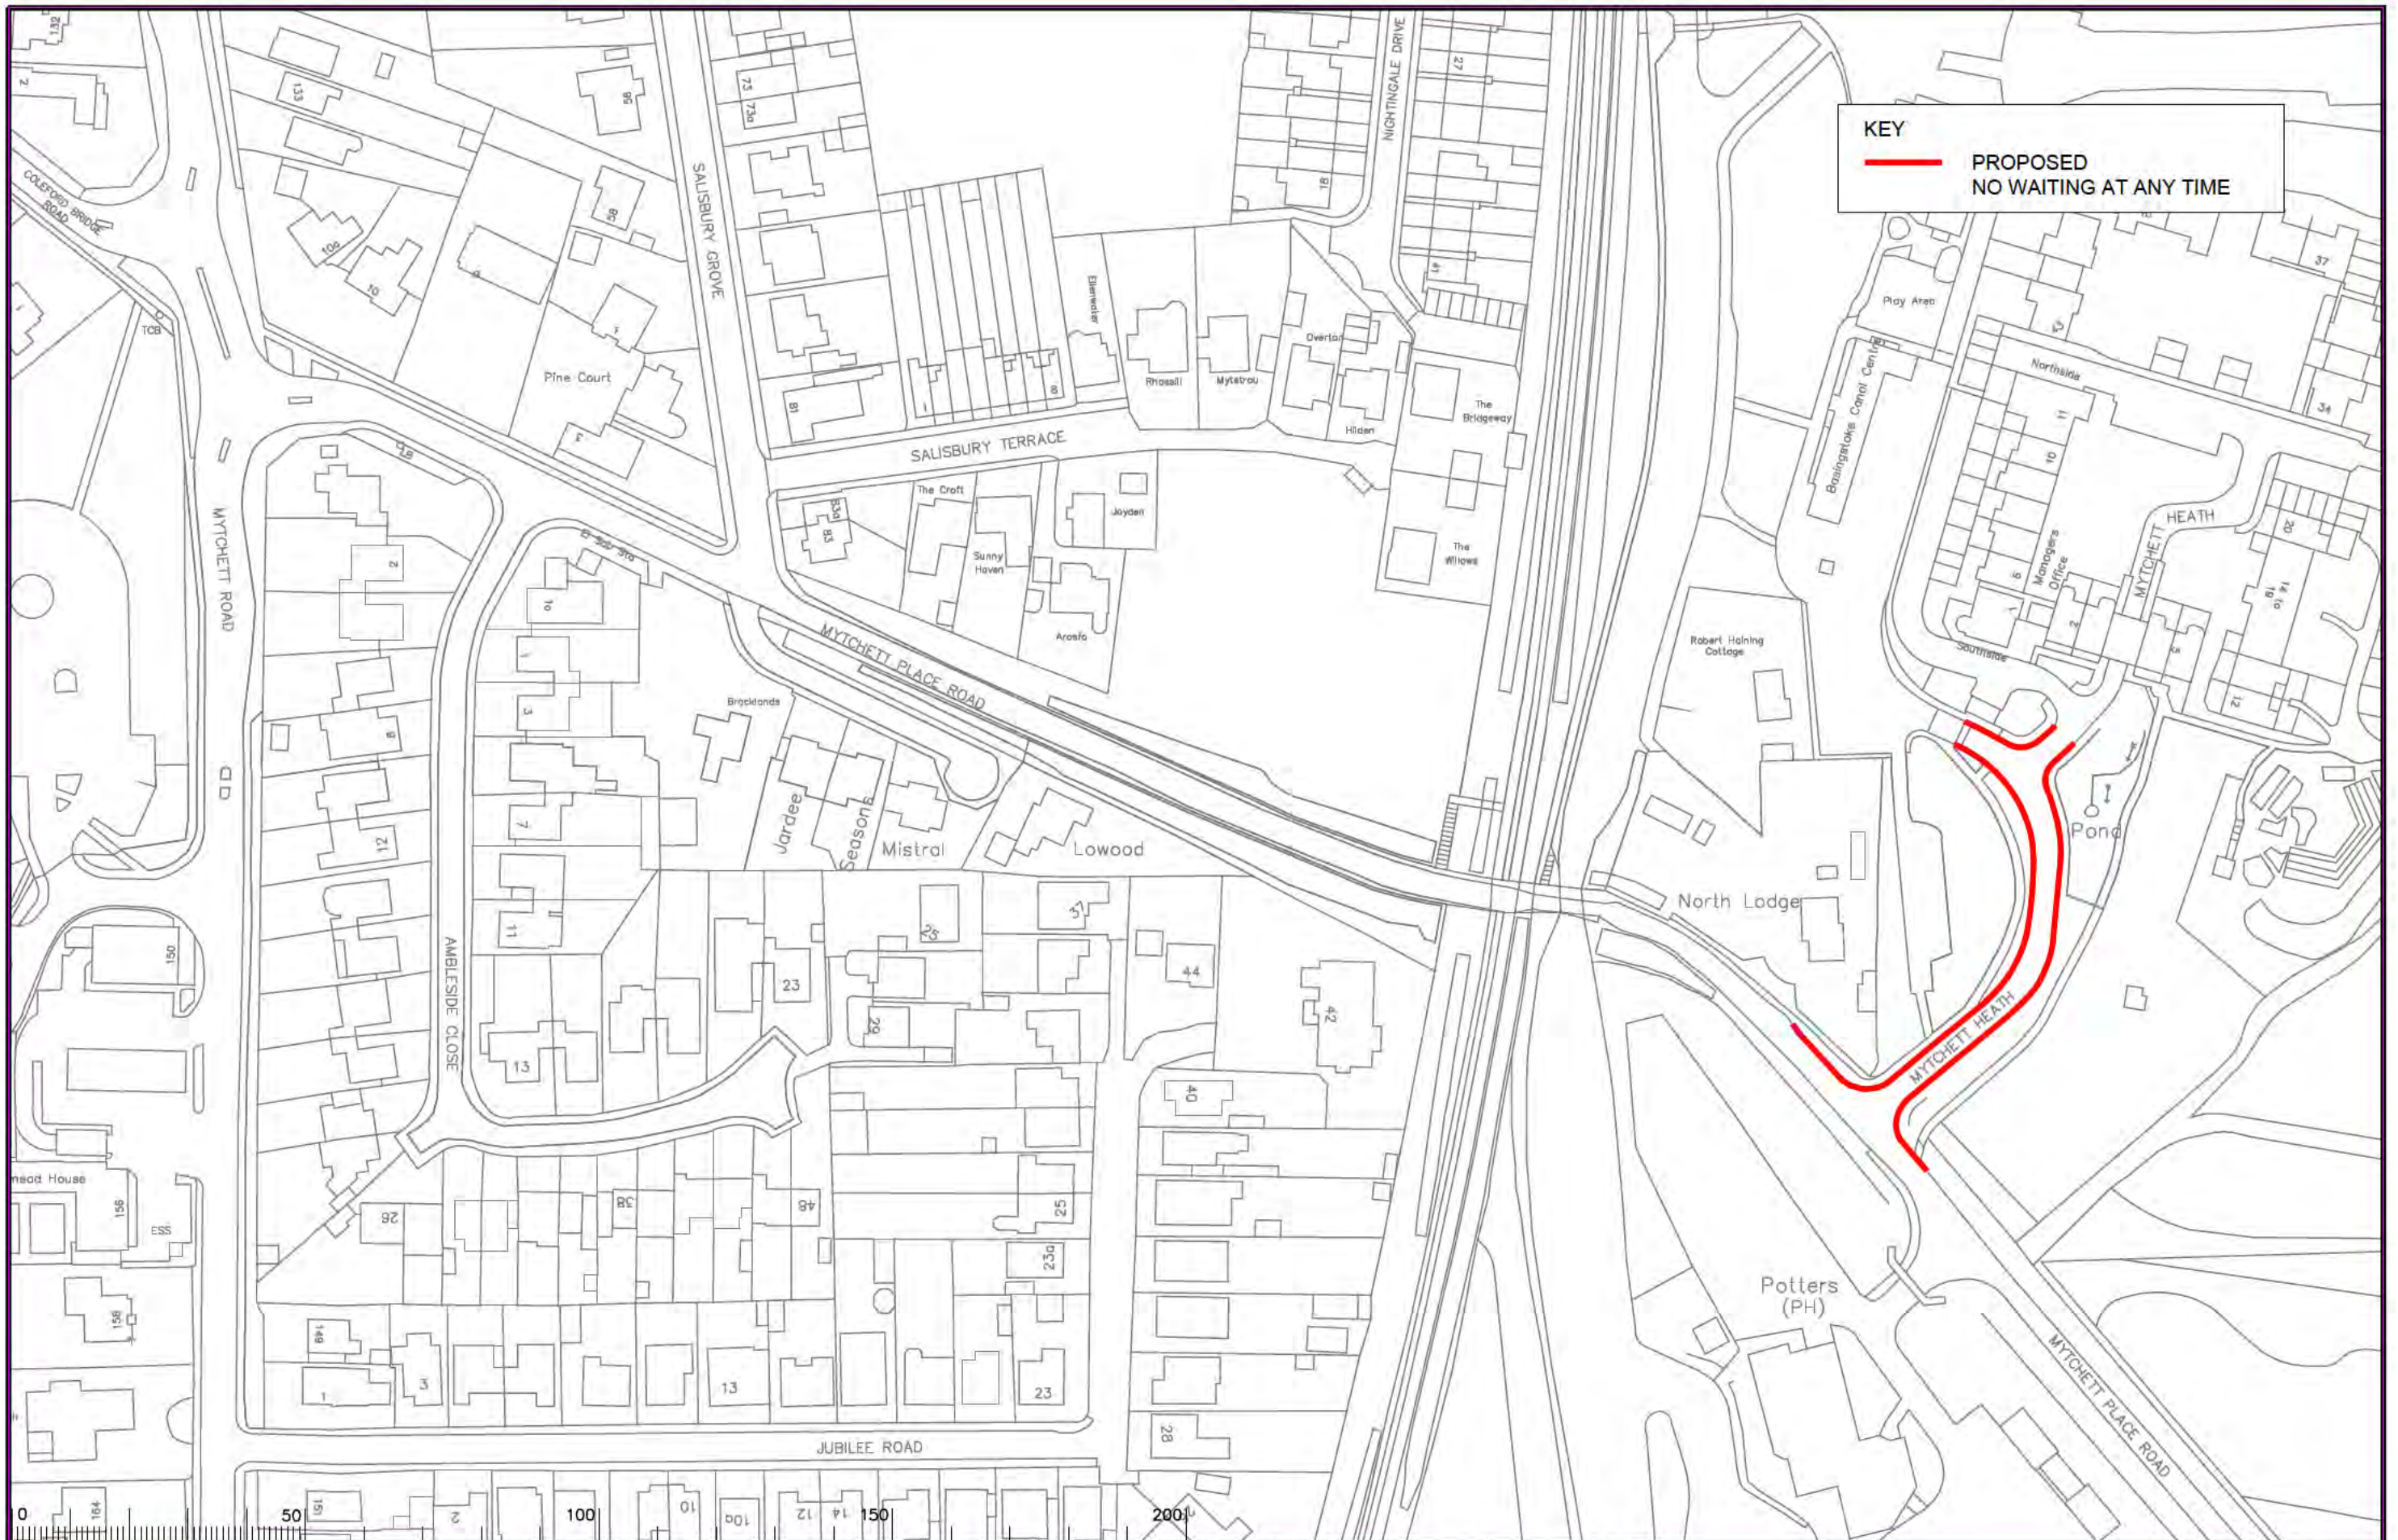

KEY
 PROPOSED
 NO WAITING AT ANY TIME

Notes

Rev.	Description	Drwn	Sig.	Date	Chkd	Sig.	Date	Appr	Sig.	Date

North Point


Based upon the Ordnance Survey mapping with the permission of the Controller of Her Majesty's Stationery Office © Crown copyright. Unauthorised reproduction infringes Crown copyright and may lead to prosecution or civil proceedings.
 Surrey County Council LA 076873 1996.

Drawn by	CAH	Sig.	CAH	Date	02.21
Checked by	RH	Sig.	RH	Date	02.21
Approved by	DC	Sig.	DC	Date	02.21

Project
 SURREY HEATH DPE
 RURAL AREA

Drawing
 MYTCHETT
 WAITING RESTRICTIONS

SHEET OF



SURREY
 COUNTY COUNCIL

Project No.	3282SYH
Contract No.	
Drawing No.	8282/13105
Rev.	-
Classification	PROPOSED



KEY

- PROPOSED NO WAITING AT ANY TIME
- PROPOSED NO WAITING MONDAY - SATURDAY 08.00-18.00
- EXISTING WAITING, LOADING AND PARKING RESTRICTIONS (WITH OR WITHOUT SYMBOLS)

Notes

Rev.	Description	Drwn	Sig.	Date	Chkd	Sig.	Date	Appr	Sig.	Date
A	RESTRICTIONS AMENDED	CAH	CAH	08.19	JAR	JAR	08.19	DC	DC	08.19
B	RESTRICTIONS AMENDED	CAH	CAH	02.21	JAR	JAR	02.21	DC	DC	02.21

Drwn	Sig.	Date	Chkd	Sig.	Date	Appr	Sig.	Date
CAH	CAH	08.19	JAR	JAR	08.19	DC	DC	08.19
CAH	CAH	02.21	JAR	JAR	02.21	DC	DC	02.21

North Point

Based upon the Ordnance Survey mapping with the permission of the Controller of Her Majesty's Stationery Office. © Crown copyright. Unauthorised reproduction infringes Crown copyright and may lead to prosecution or civil proceedings.
Surrey County Council LA 08072 1998.

Drawn by: CAH, Sig. CAH, Date 10.17
Checked by: RH, Sig. RH, Date 10.17
Approved by: DC, Sig. DC, Date 10.17

Project: SURREY HEATH DPE RURAL AREA

Drawing: MYTCHETT WAITING RESTRICTIONS

SHEET OF

Project No. 3282SYH
Contract Sheet No. 3282/1361
Rev. B
Classification: PROPOSED