

**KEY**

— Introduce No Waiting At Any Time  
 Double Yellow Line



Notes

**Drawing 26 - School Lane, West Horsley**

Rev.	Description	Drawn	Sig.	Date	Chkd	Sig.	Date	Appr	Sig.	Date

Scale 1:1250

North Point

Drawn by	Sig.	Date
RB	RB	03.23
Checked by	Sig.	Date
RH	RH	03.23
Approved by	Sig.	Date
ASH	DC	03.23

Project: GUILDFORD DPE EAST HORSLEY

Drawing: IMPLEMENTED TRAFFIC ORDERS

SHEET OF

Project No. 3282/GUI


Contract Sheet

Drawing No. AW40

Rev. -

Classification AS MADE


AW41

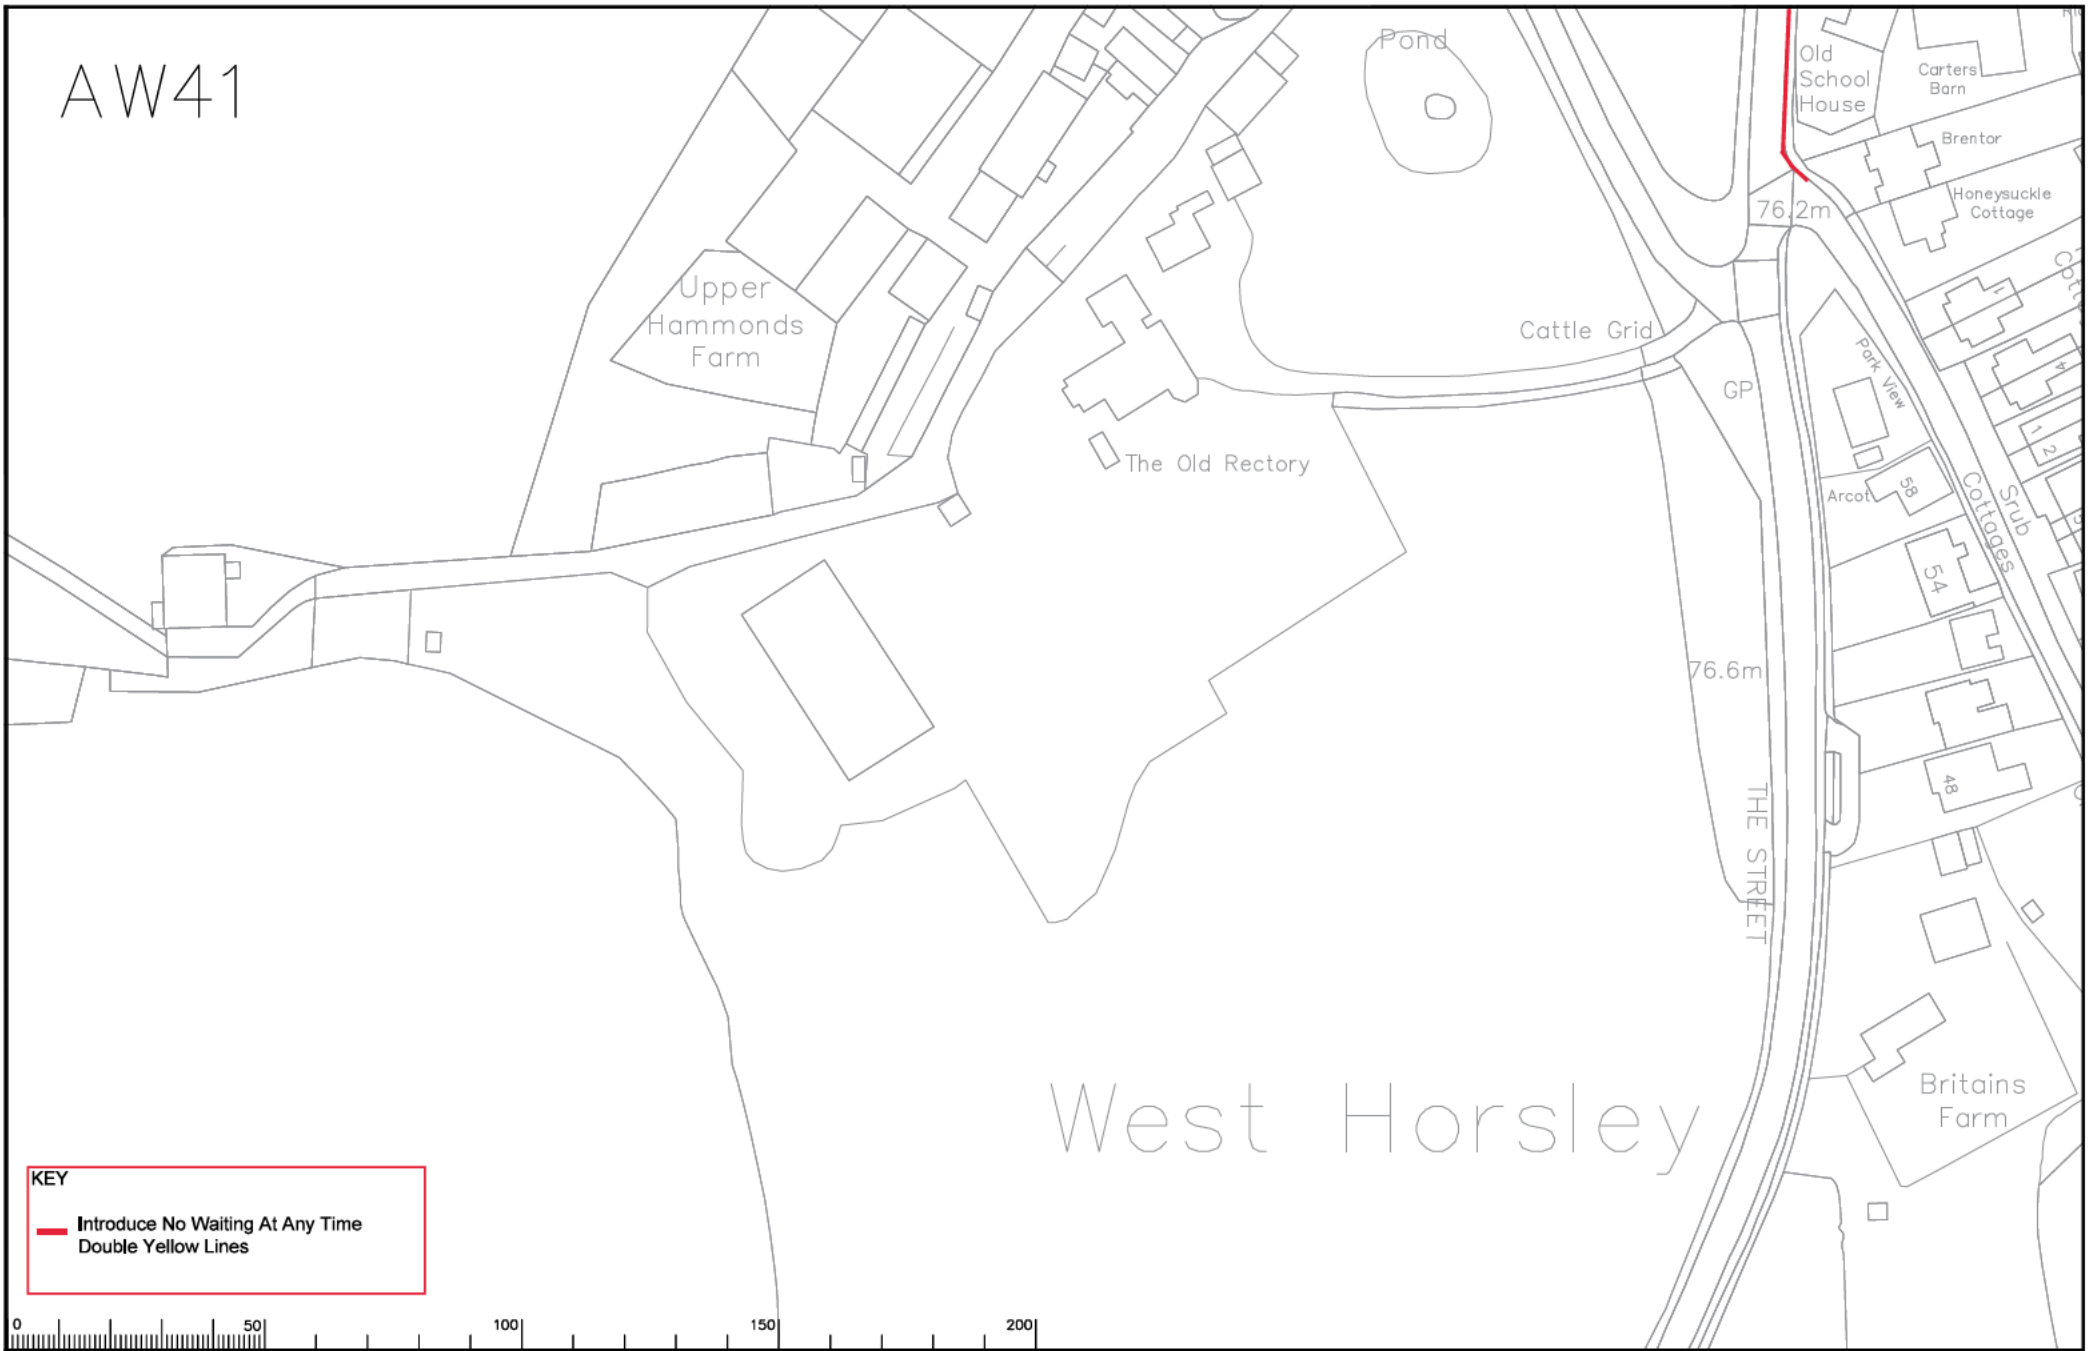

# West Horsley

**KEY**

- Introduce No Waiting At Any Time
- Double Yellow Lines

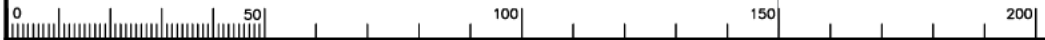

Notes

Drawing 27 - The Street, West Horsley

Rev.	Description	Drawn	Sig.	Date	Chkd	Sig.	Date	Appr	Sig.	Date

Scale 1:1250

North Point

Must open the Ordnance Survey map(s) with the permission of the Controller of Her Majesty's Stationery Office. All Crown copyright. Unauthorised reproduction infringes Crown copyright and may lead to prosecution or civil proceedings. Surrey County Council 14/02/2024 19:00

Drawn by	RB	Sig.	RB	Date	03.23
Checked by	RH	Sig.	RH	Date	03.23
Approved by	ASH	Sig.	DC	Date	03.23

Project 3282/GUI

GUILDFORD DPE  
EAST HORSLEY

Drawing IMPLEMENTED TRAFFIC ORDERS

SHEET 0F

Project No. 3282/GUI

Contract Sheet

Drawing No. AW41

Rev. -

Classification AS MADE