



Key

 convert existing 8.30 - 9pm Pay and Display Max Stay 2 hours to 8.30-9pm Pay and Display Max Stay 3 hours

 convert part of existing Permit B Holders Only to No Waiting At Any Time Double Yellow Lines

**Drawing 1 - Millmead /
Millmead Terrace**

Rev.	Description	Drawn	Slg.	Date	Chkd	Slg.	Date	Appr.	Slg.	Date

Drawn by	Slg.	Date	Checked by	Slg.	Date	Approved by	Slg.	Date



**GUILDFORD DPE
GUILDFORD SOUTH WEST**

IMPLEMENTED TRAFFIC ORDERS


Scale: 1:500

SURREY COUNTY COUNCIL

Project No. **3282/GUI**

Drawing No. **AB55**

AS MADE

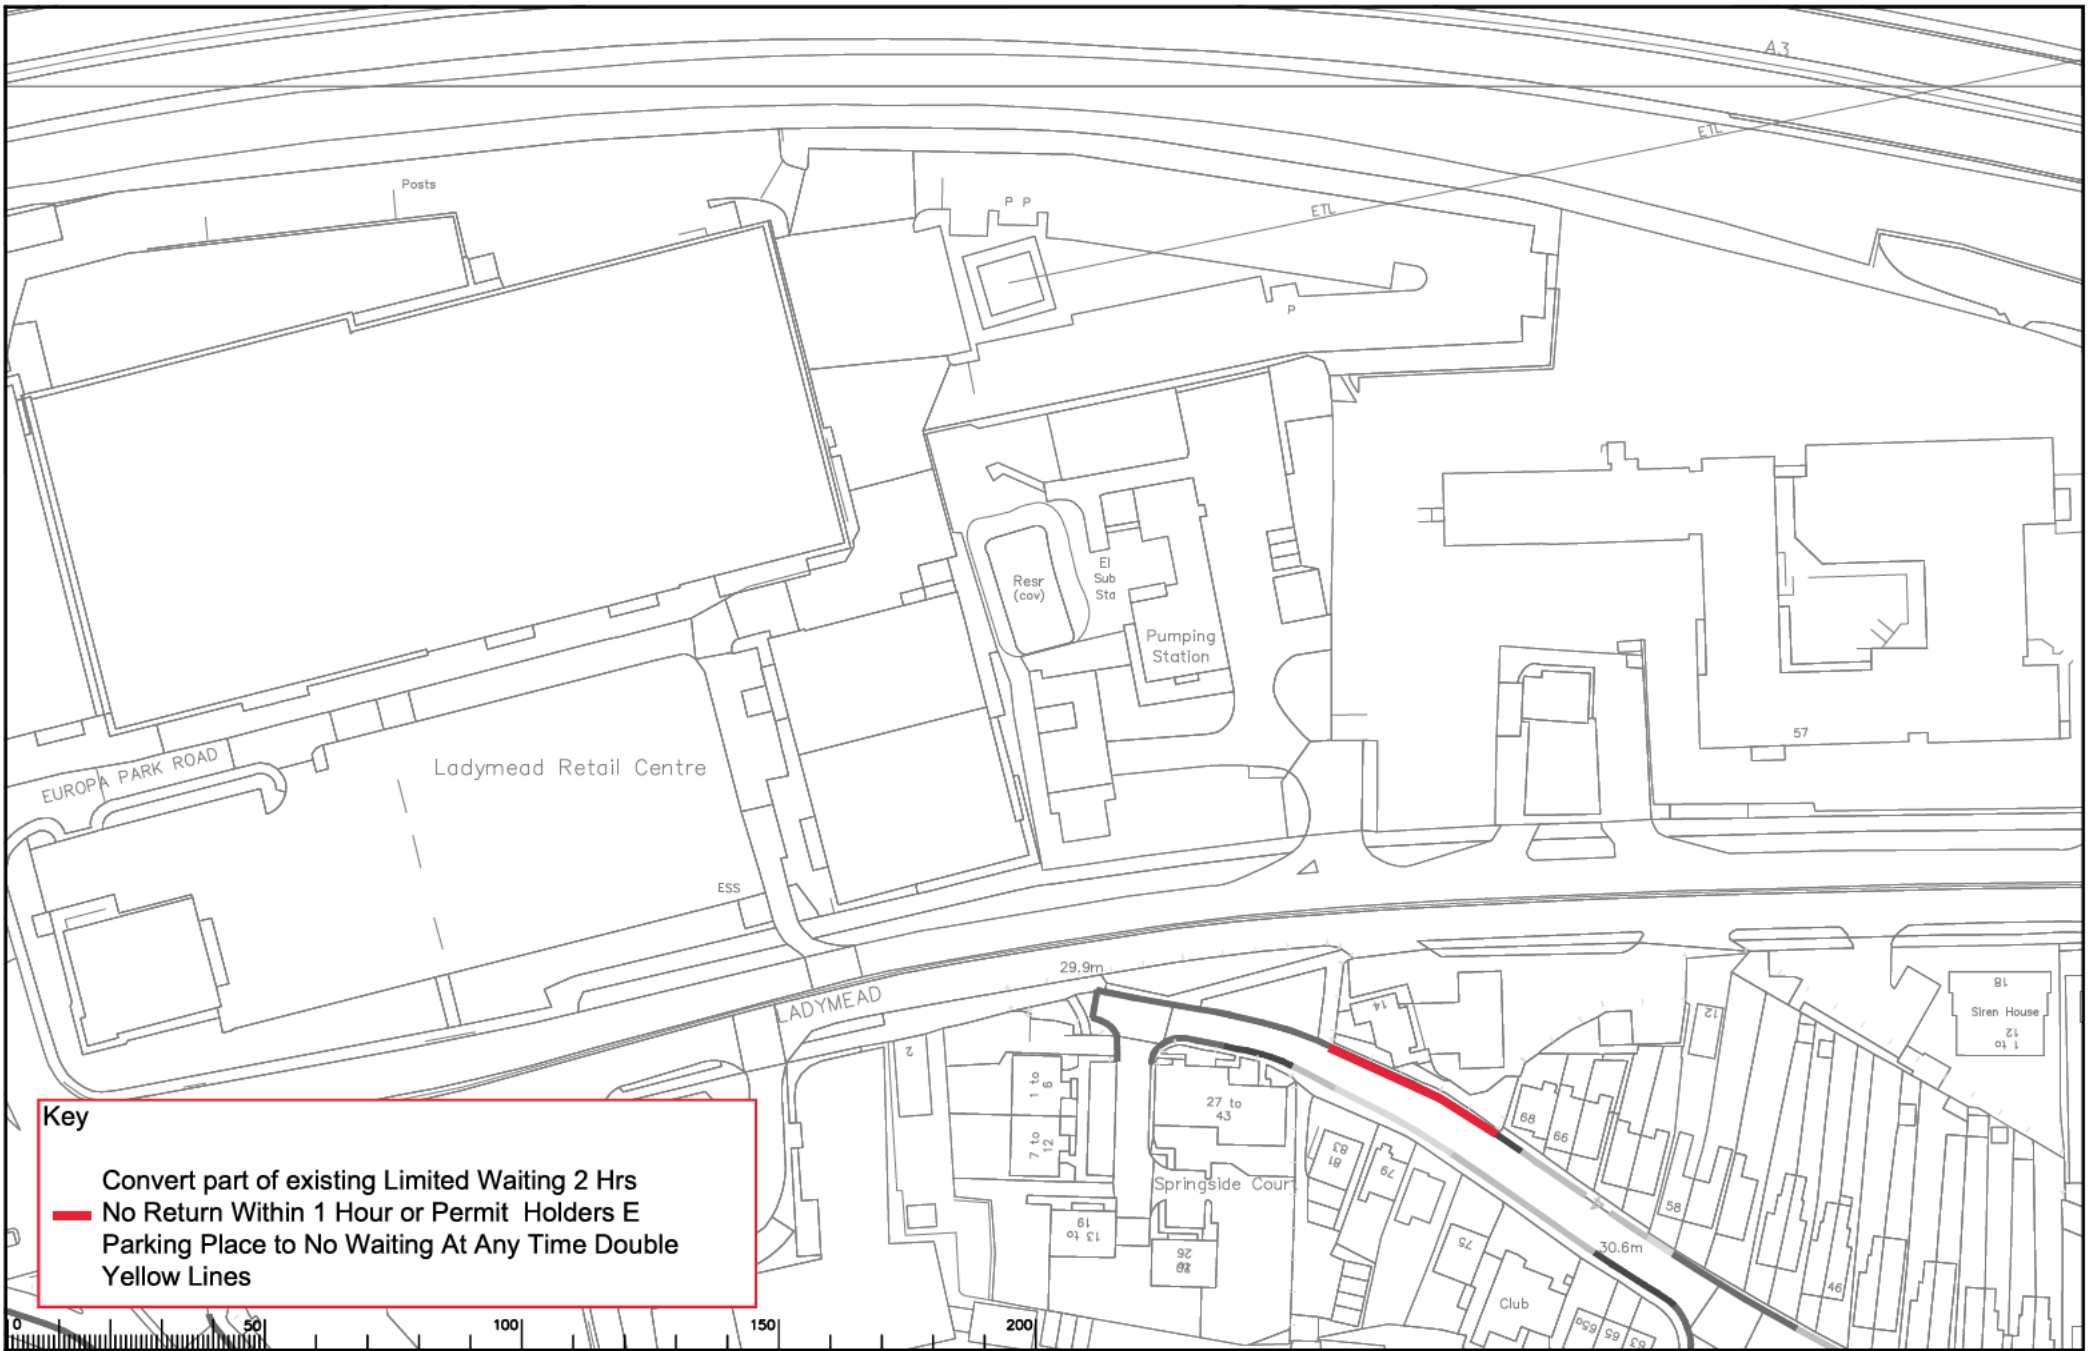

Key

- Convert part of existing Limited Waiting 2 Hrs
- No Return Within 1 Hour or Permit Holders E
- Parking Place to No Waiting At Any Time Double
- Yellow Lines

Drawing 2 - Josephs Road

Rev.	Description	Drawn	Slip	Date	Chkd	Slip	Date	Appr	Slip	Date

Drawn by	Slip	Date	Checked by	Slip	Date	Approved by	Slip	Date
RB	RB	03.23	RB	RB	03.23	RB	RB	03.23
RB	RB	03.23	RB	RB	03.23	RB	RB	03.23
RB	RB	03.23	RB	RB	03.23	RB	RB	03.23



GUILDFORD DPE
GUILDFORD NORTH


IMPLEMENTED TRAFFIC ORDERS

SURREY
 COUNTY COUNCIL

Project No. **3282/GUI**

Sheet No. **AB48**

AS MADE

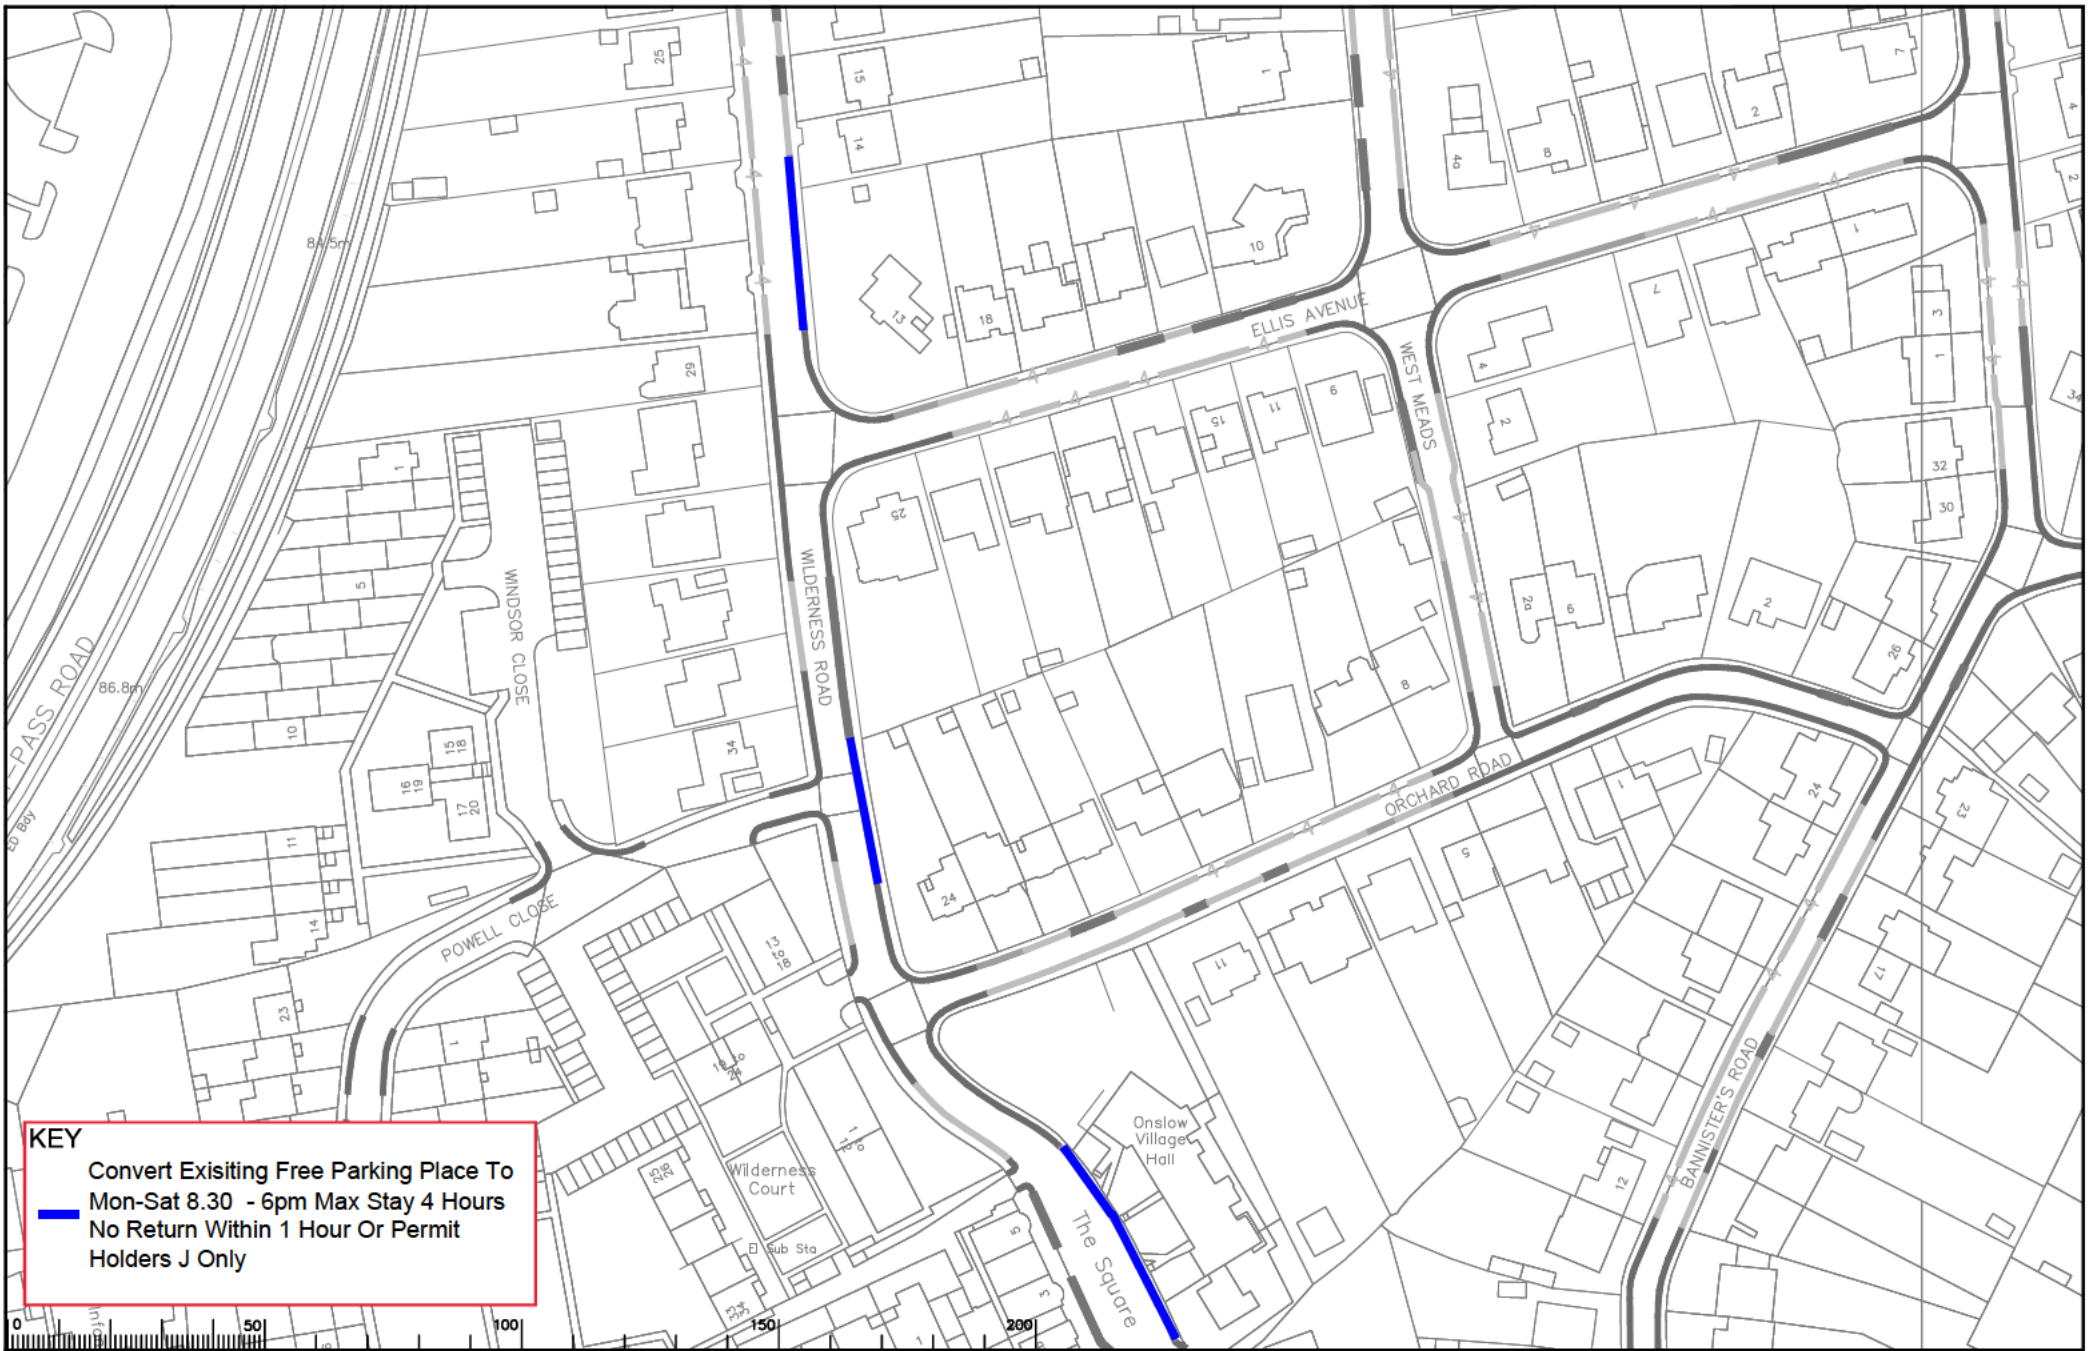

KEY
 Convert Existing Free Parking Place To
 Mon-Sat 8.30 - 6pm Max Stay 4 Hours
 No Return Within 1 Hour Or Permit
 Holders J Only

Drawing 3 - Wilderness Road

Rev.	Description	Drawn	Slg.	Date	Chkd	Slg.	Date	Appr.	Slg.	Date

North Point

Drawn upon the Electronic Survey provided with the permission of the Controller of the Highway's Department of the Environment, Transport and Local Government. All Crown copyright, unauthorised reproduction is prohibited. This drawing is not to be used for any other purpose without the written consent of the Controller of the Highway's Department of the Environment, Transport and Local Government.

Checked by: RB RB 03.23
 Drawn by: RB RB 03.23
 Approved by: ABH DC 03.23


**GUILDFORD DPE
 GUILDFORD WEST**

IMPLEMENTED TRAFFIC ORDERS

**SURREY
 COUNTY COUNCIL**

Project No. 3282/GUI
 Drawing No. X54
 Revision: -
 Date: AS MADE

Sheet 07

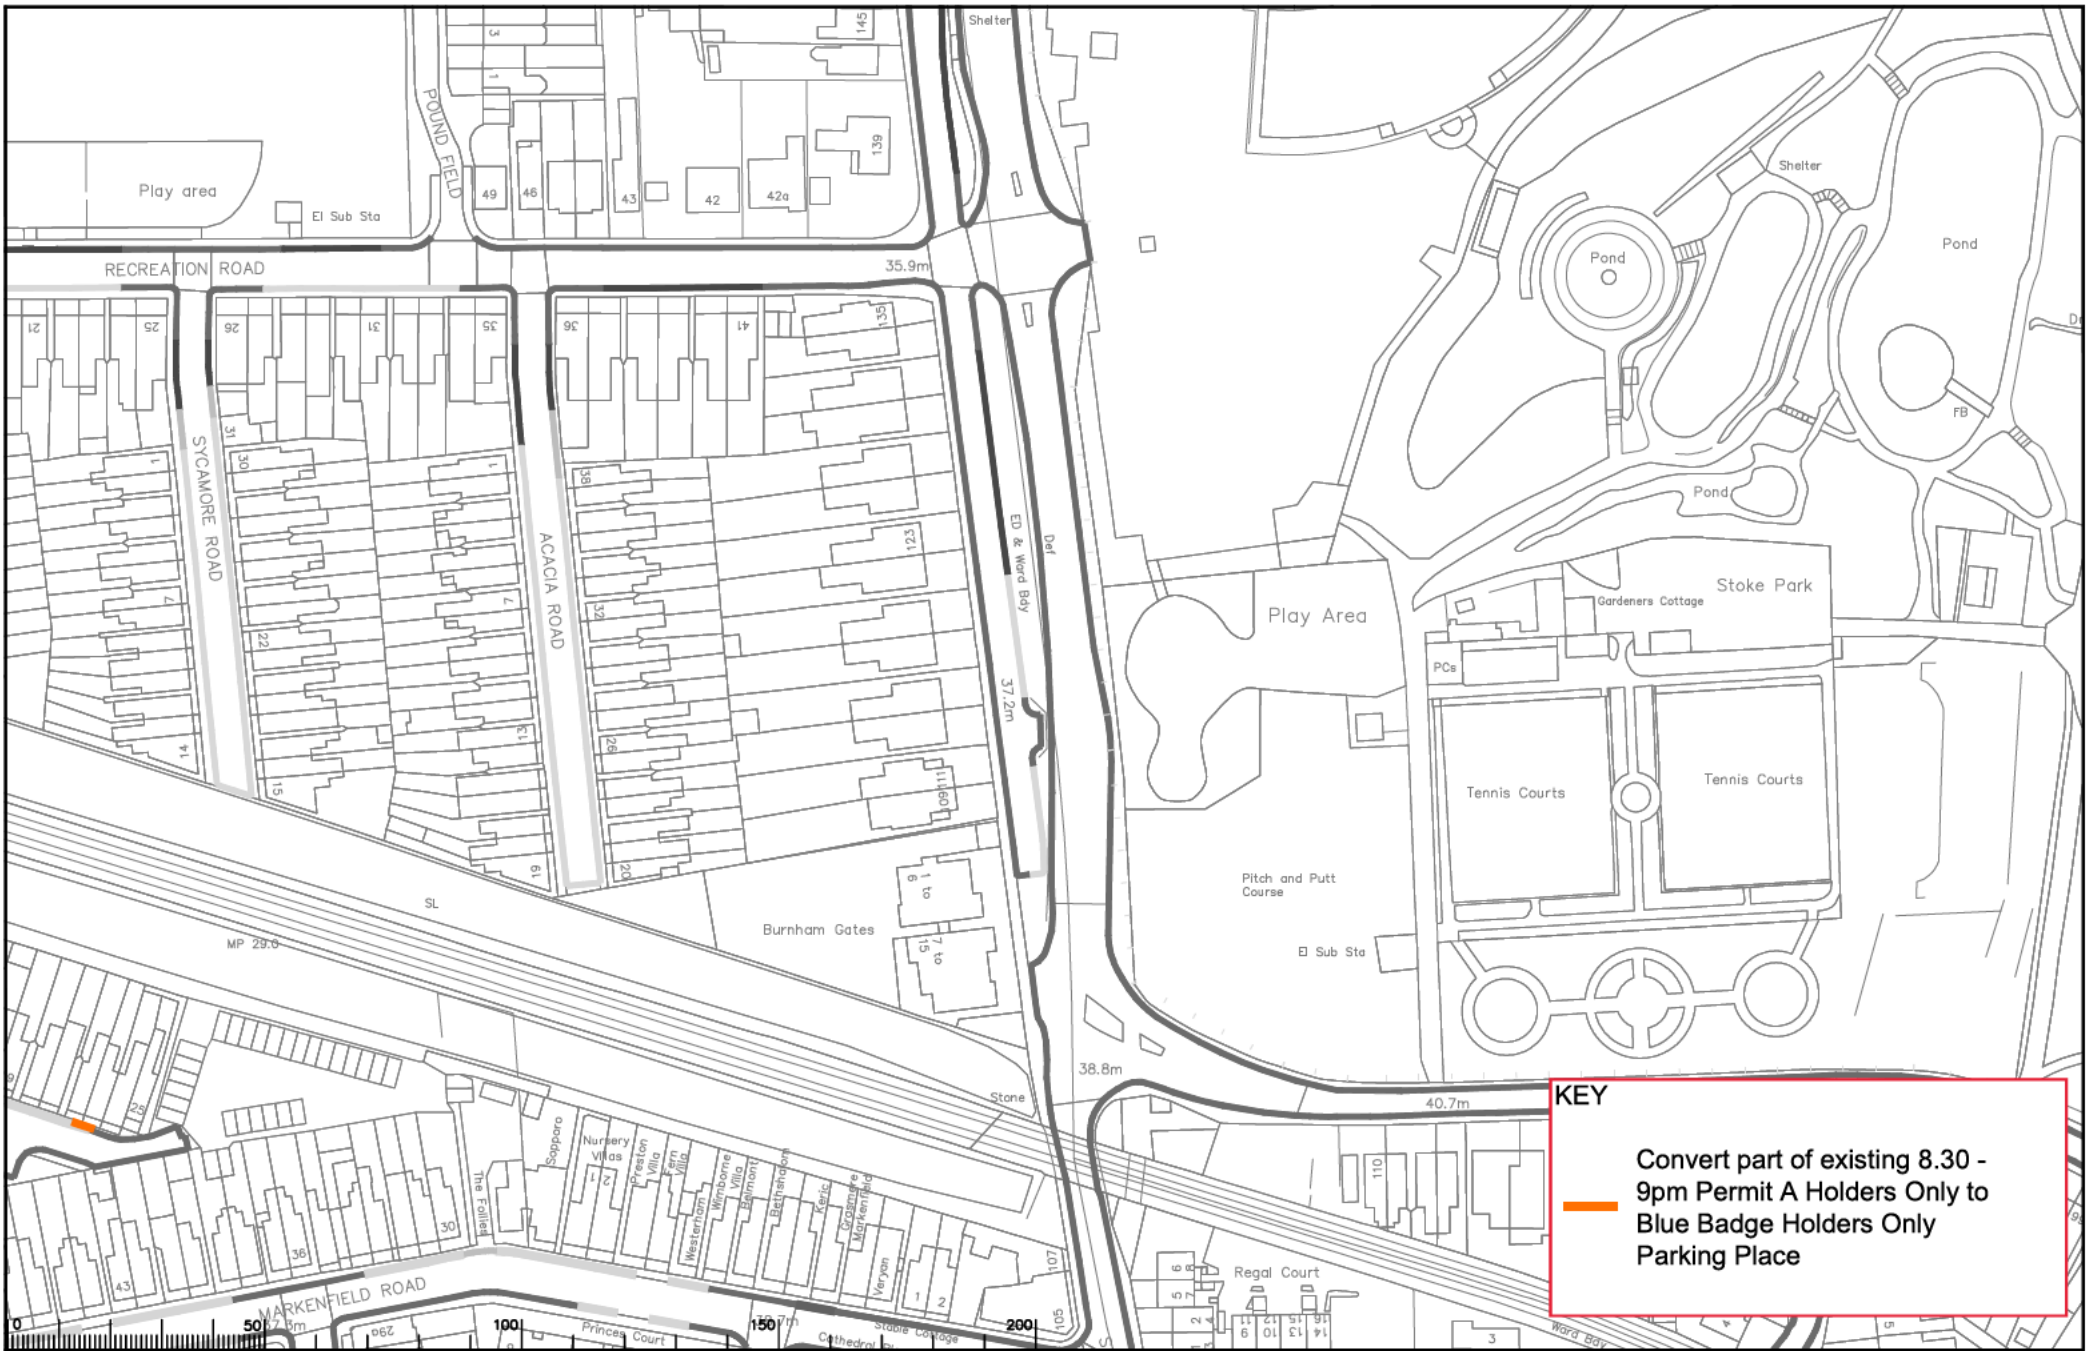

KEY

Convert part of existing 8.30 - 9pm Permit A Holders Only to Blue Badge Holders Only Parking Place

Drawing 10 - Gardener Road


Rev.	Description	Drawn	Slip	Date	Chkd	Slip	Date	Appr	Slip	Date

Drawn by	Slip	Date	Checked by	Slip	Date	Approved by	Slip	Date
RB	RB	03.23	RB	RB	03.23	ABH	DC	03.23





Project: GUILDFORD DPE
GUILDFORD
Drawing: IMPLEMENTED TRAFFIC ORDERS

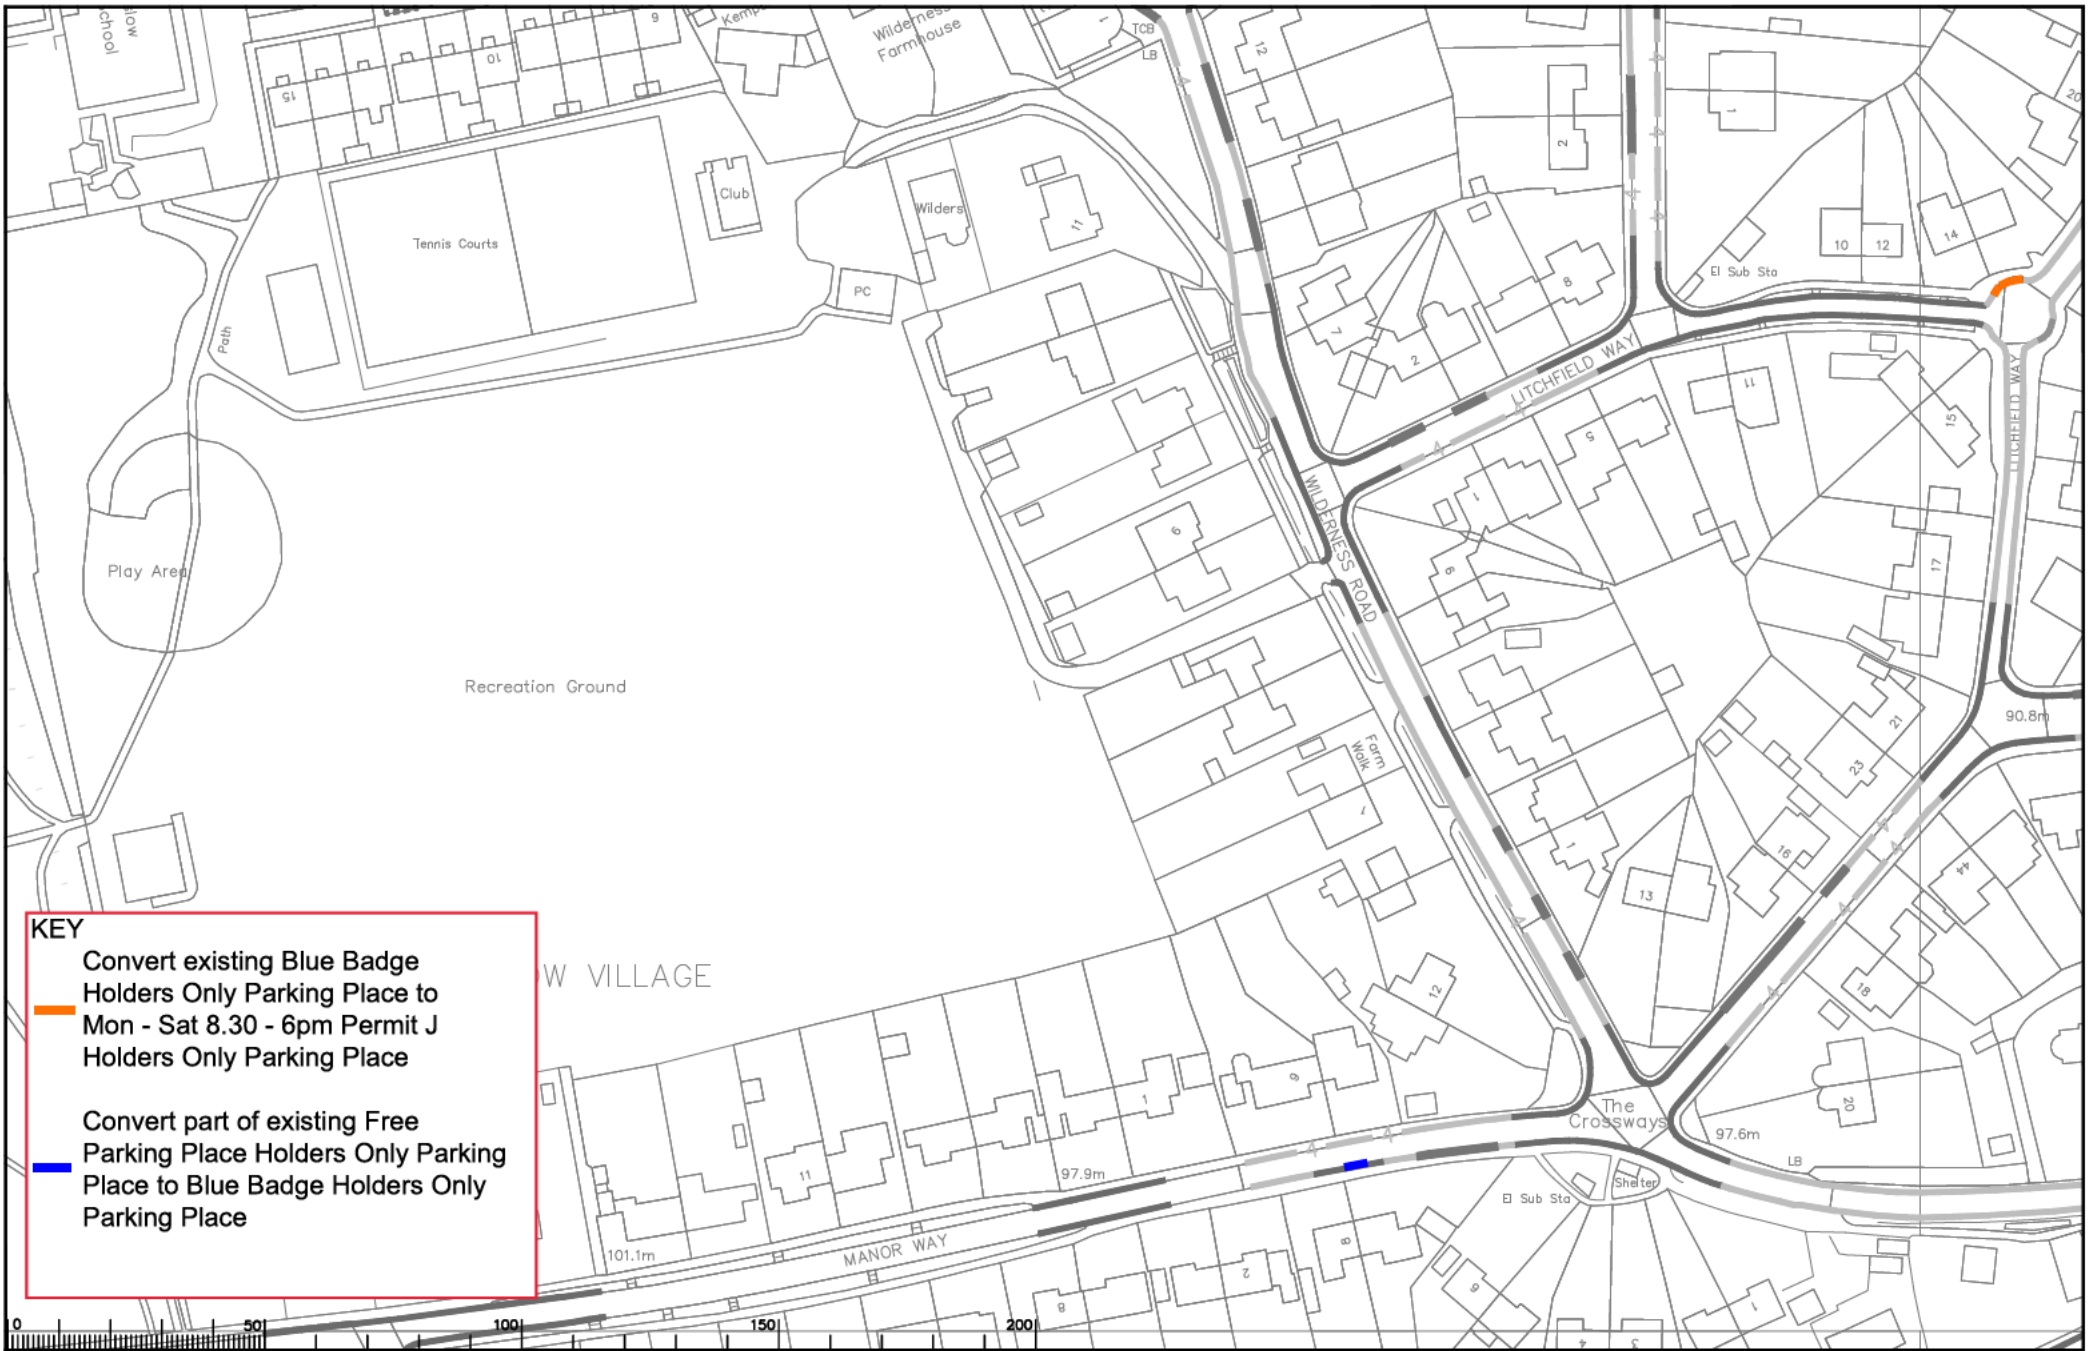
Project No. 3282/GUI
Surrey County Council
Drawing No. AC50
AS MADE



KEY

 Convert existing Blue Badge Holders Only Parking Place to Mon - Sat 8.30 - 6pm Permit J Holders Only Parking Place

 Convert part of existing Free Parking Place to Blue Badge Holders Only Parking Place

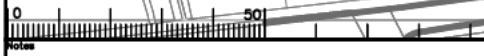


Rev.	Description	Drawn	Slg.	Date	Chkd	Slg.	Date	Appr.	Slg.	Date

Drawn by	Slg.	Date	Checked by	Slg.	Date	Approved by	Slg.	Date



Guildford DPE
 Guildford South West
 IMPLEMENTED TRAFFIC ORDERS


 Project No. 3282/GUI
 Drawing No. X55
 AS MADE