


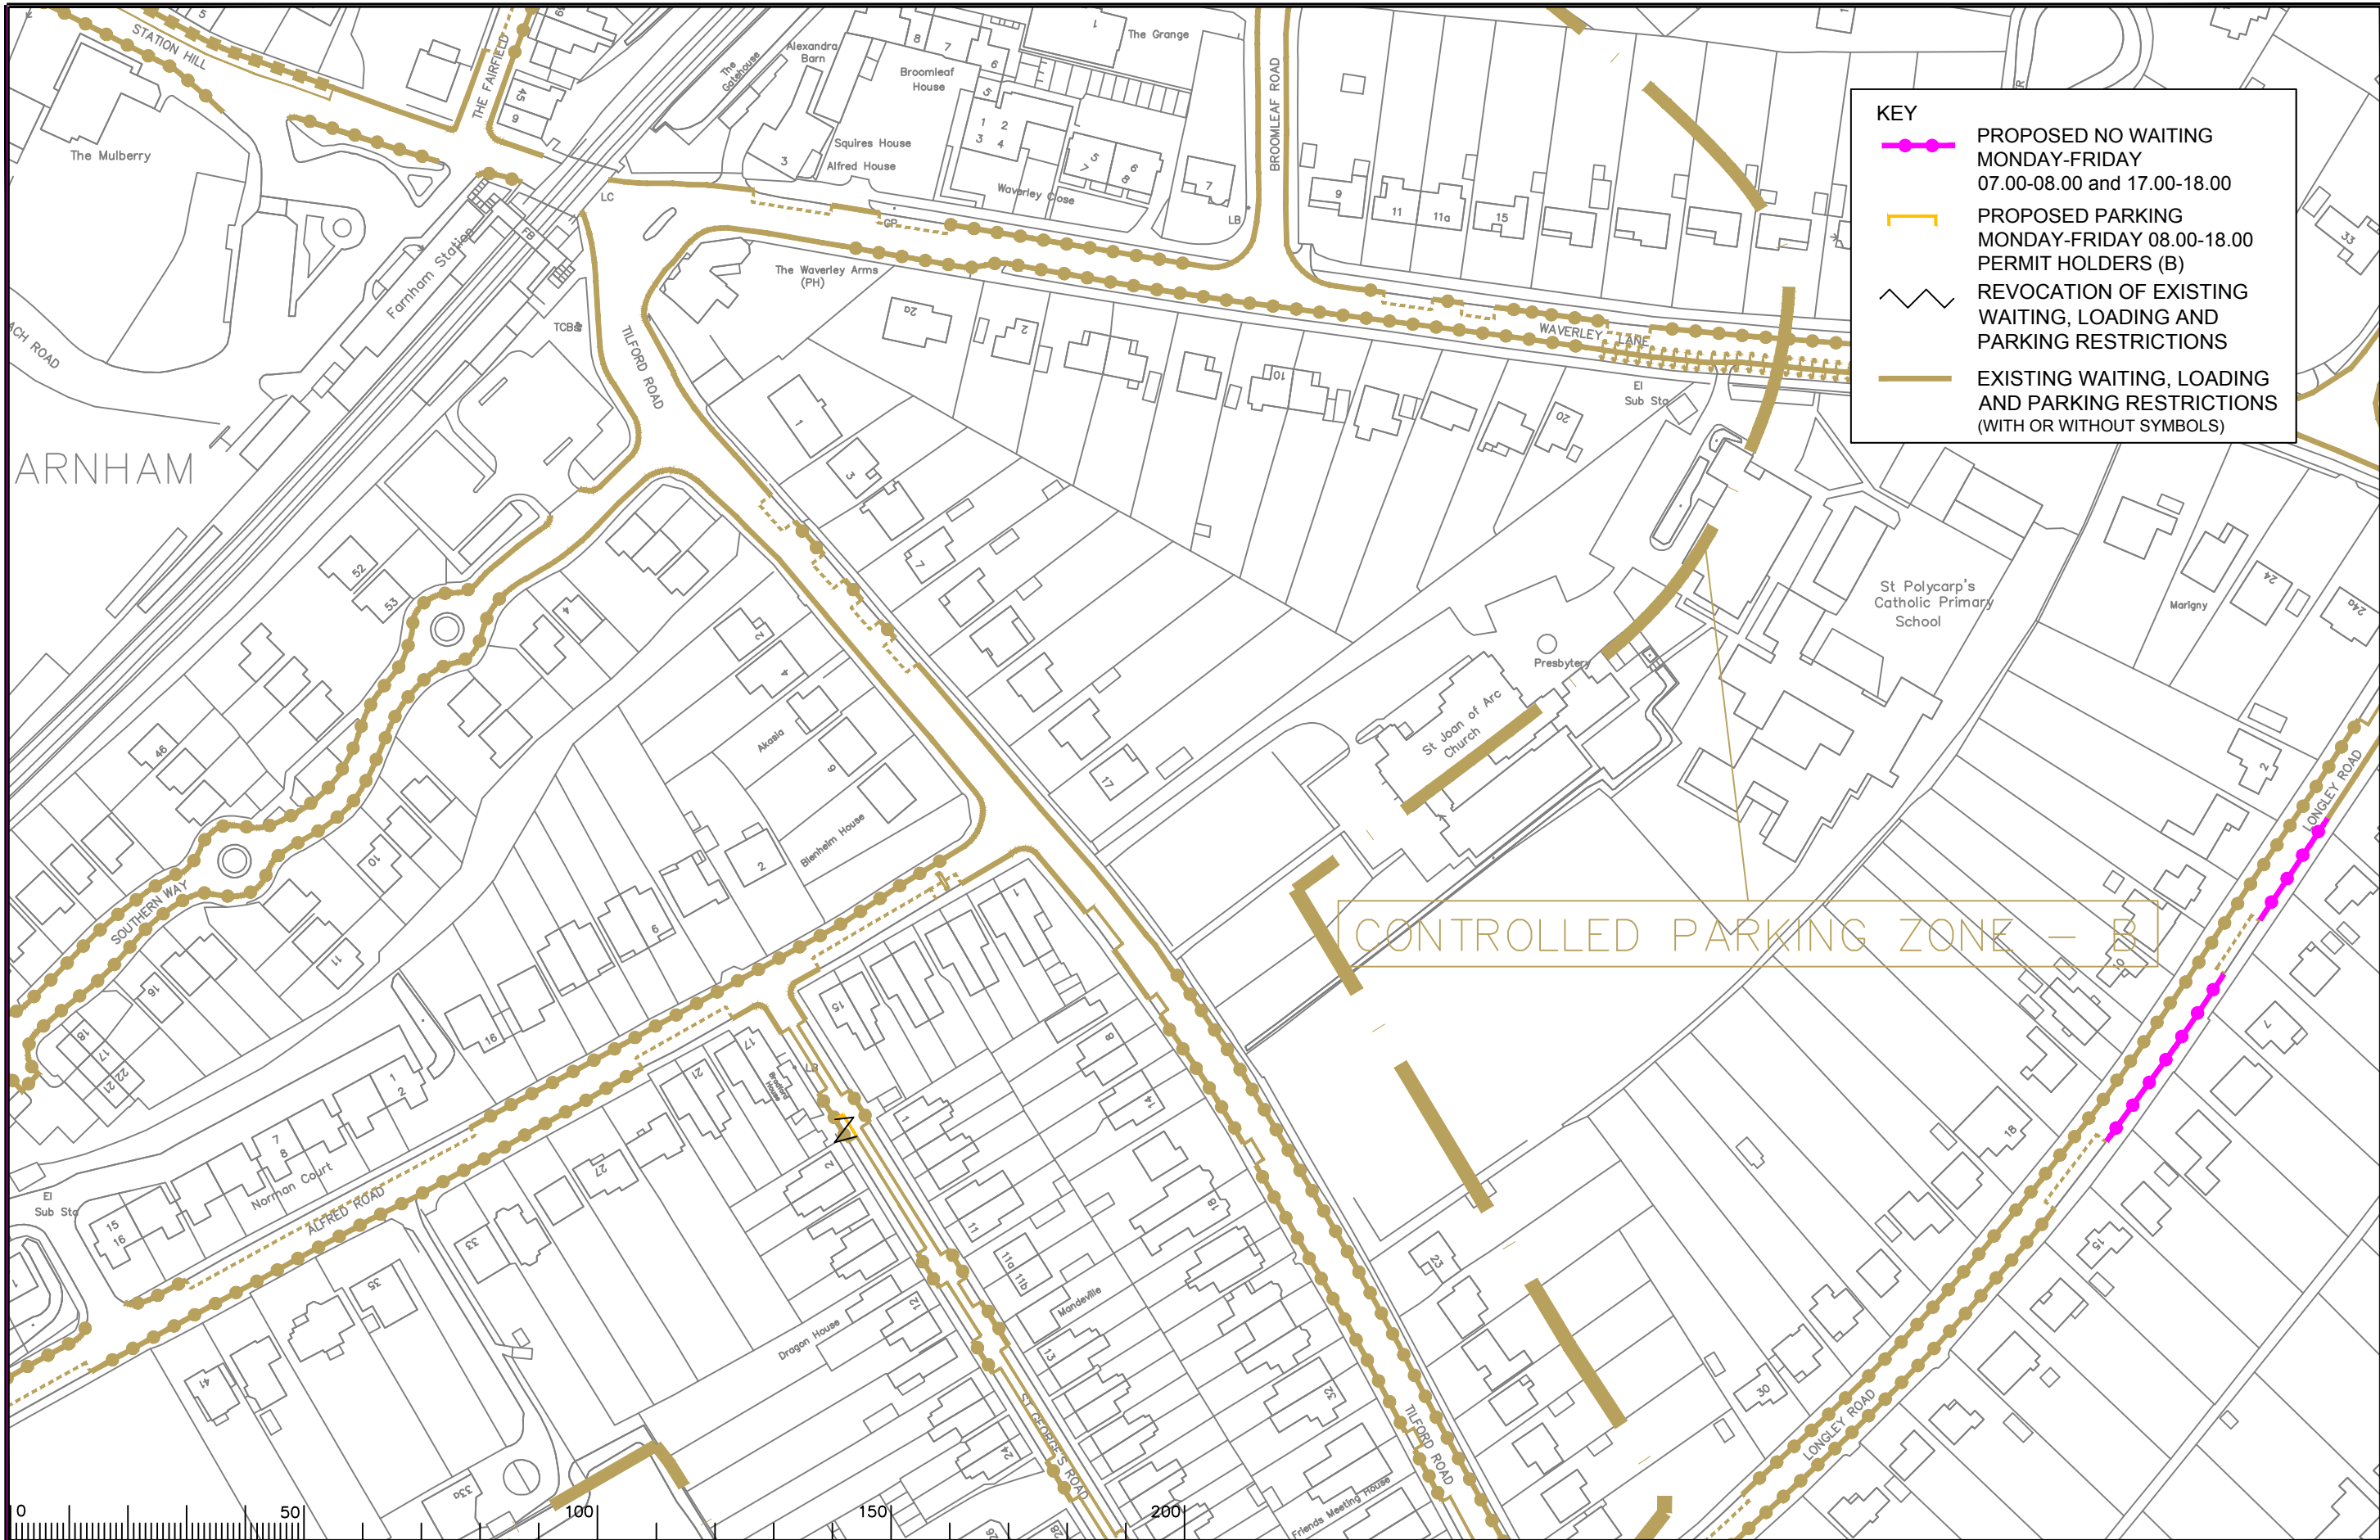


KEY

PROPOSED NO WAITING
MONDAY-FRIDAY
07.00-08.00 and 17.00-18.00

PROPOSED PARKING
MONDAY-FRIDAY 08.00-18.00
PERMIT HOLDERS (B)

Notes

Rev.	Description	Drwn	Sig.	Date	Chkd	Sig.	Date	Appr	Sig.	Date
A	SYMBOLS ADDED TO RESTRICTIONS	SDC	SDC	23.01.08	TPC	TPC	23.01.08	TPC	TPC	23.01.08
B	RESTRICTIONS AMENDED	CAH	CAH	02.02.09	JAR	JAR	02.02.09	TPC	TPC	02.02.09
C	RESTRICTIONS ADDED/AMENDED	CAH	CAH	06.10	JAR	JAR	06.10	TPC	TPC	06.10
D	RESTRICTIONS AMENDED	CAH	CAH	09.11	JAR	JAR	09.11	TPC	TPC	09.11
E	RESTRICTIONS AMENDED	CAH	CAH	11.13	JAR	JAR	11.13	RH	RH	11.13
F	RESTRICTIONS AMENDED	CAH	CAH	06.15	JAR	JAR	06.15	RH	RH	06.15
G	RESTRICTIONS AMENDED	CAH	CAH	08.17	JAR	JAR	08.17	DC	DC	08.17
H	RESTRICTIONS AMENDED	CAH	CAH	11.18	JAR	JAR	11.18	DC	DC	11.18
I	RESTRICTIONS AMENDED	CAH	CAH	02.20	JAR	JAR	02.20	DC	DC	02.20

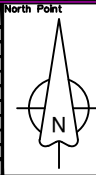

Based upon the Ordnance Survey mapping with the permission of the Controller of Her Majesty's Stationery Office. © Crown copyright. Unauthorised reproduction infringes Crown copyright and may lead to prosecution or civil proceedings. Surrey County Council LA 076872 1006.

Drawn by SDC Sig. SDC Date 03.07

Checked by TPC Sig. TPC Date 03.07

Approved by TPC Sig. TPC Date 03.07

Project

Waverley DPE
FARNHAM

Drawing

IMPLEMENTED TRAFFIC ORDERS

SHEET OF


Project No.
3282/WAV

Contract
Sheet No.

Drawing No.
24029

Rev.
1

Classification
PROPOSAL

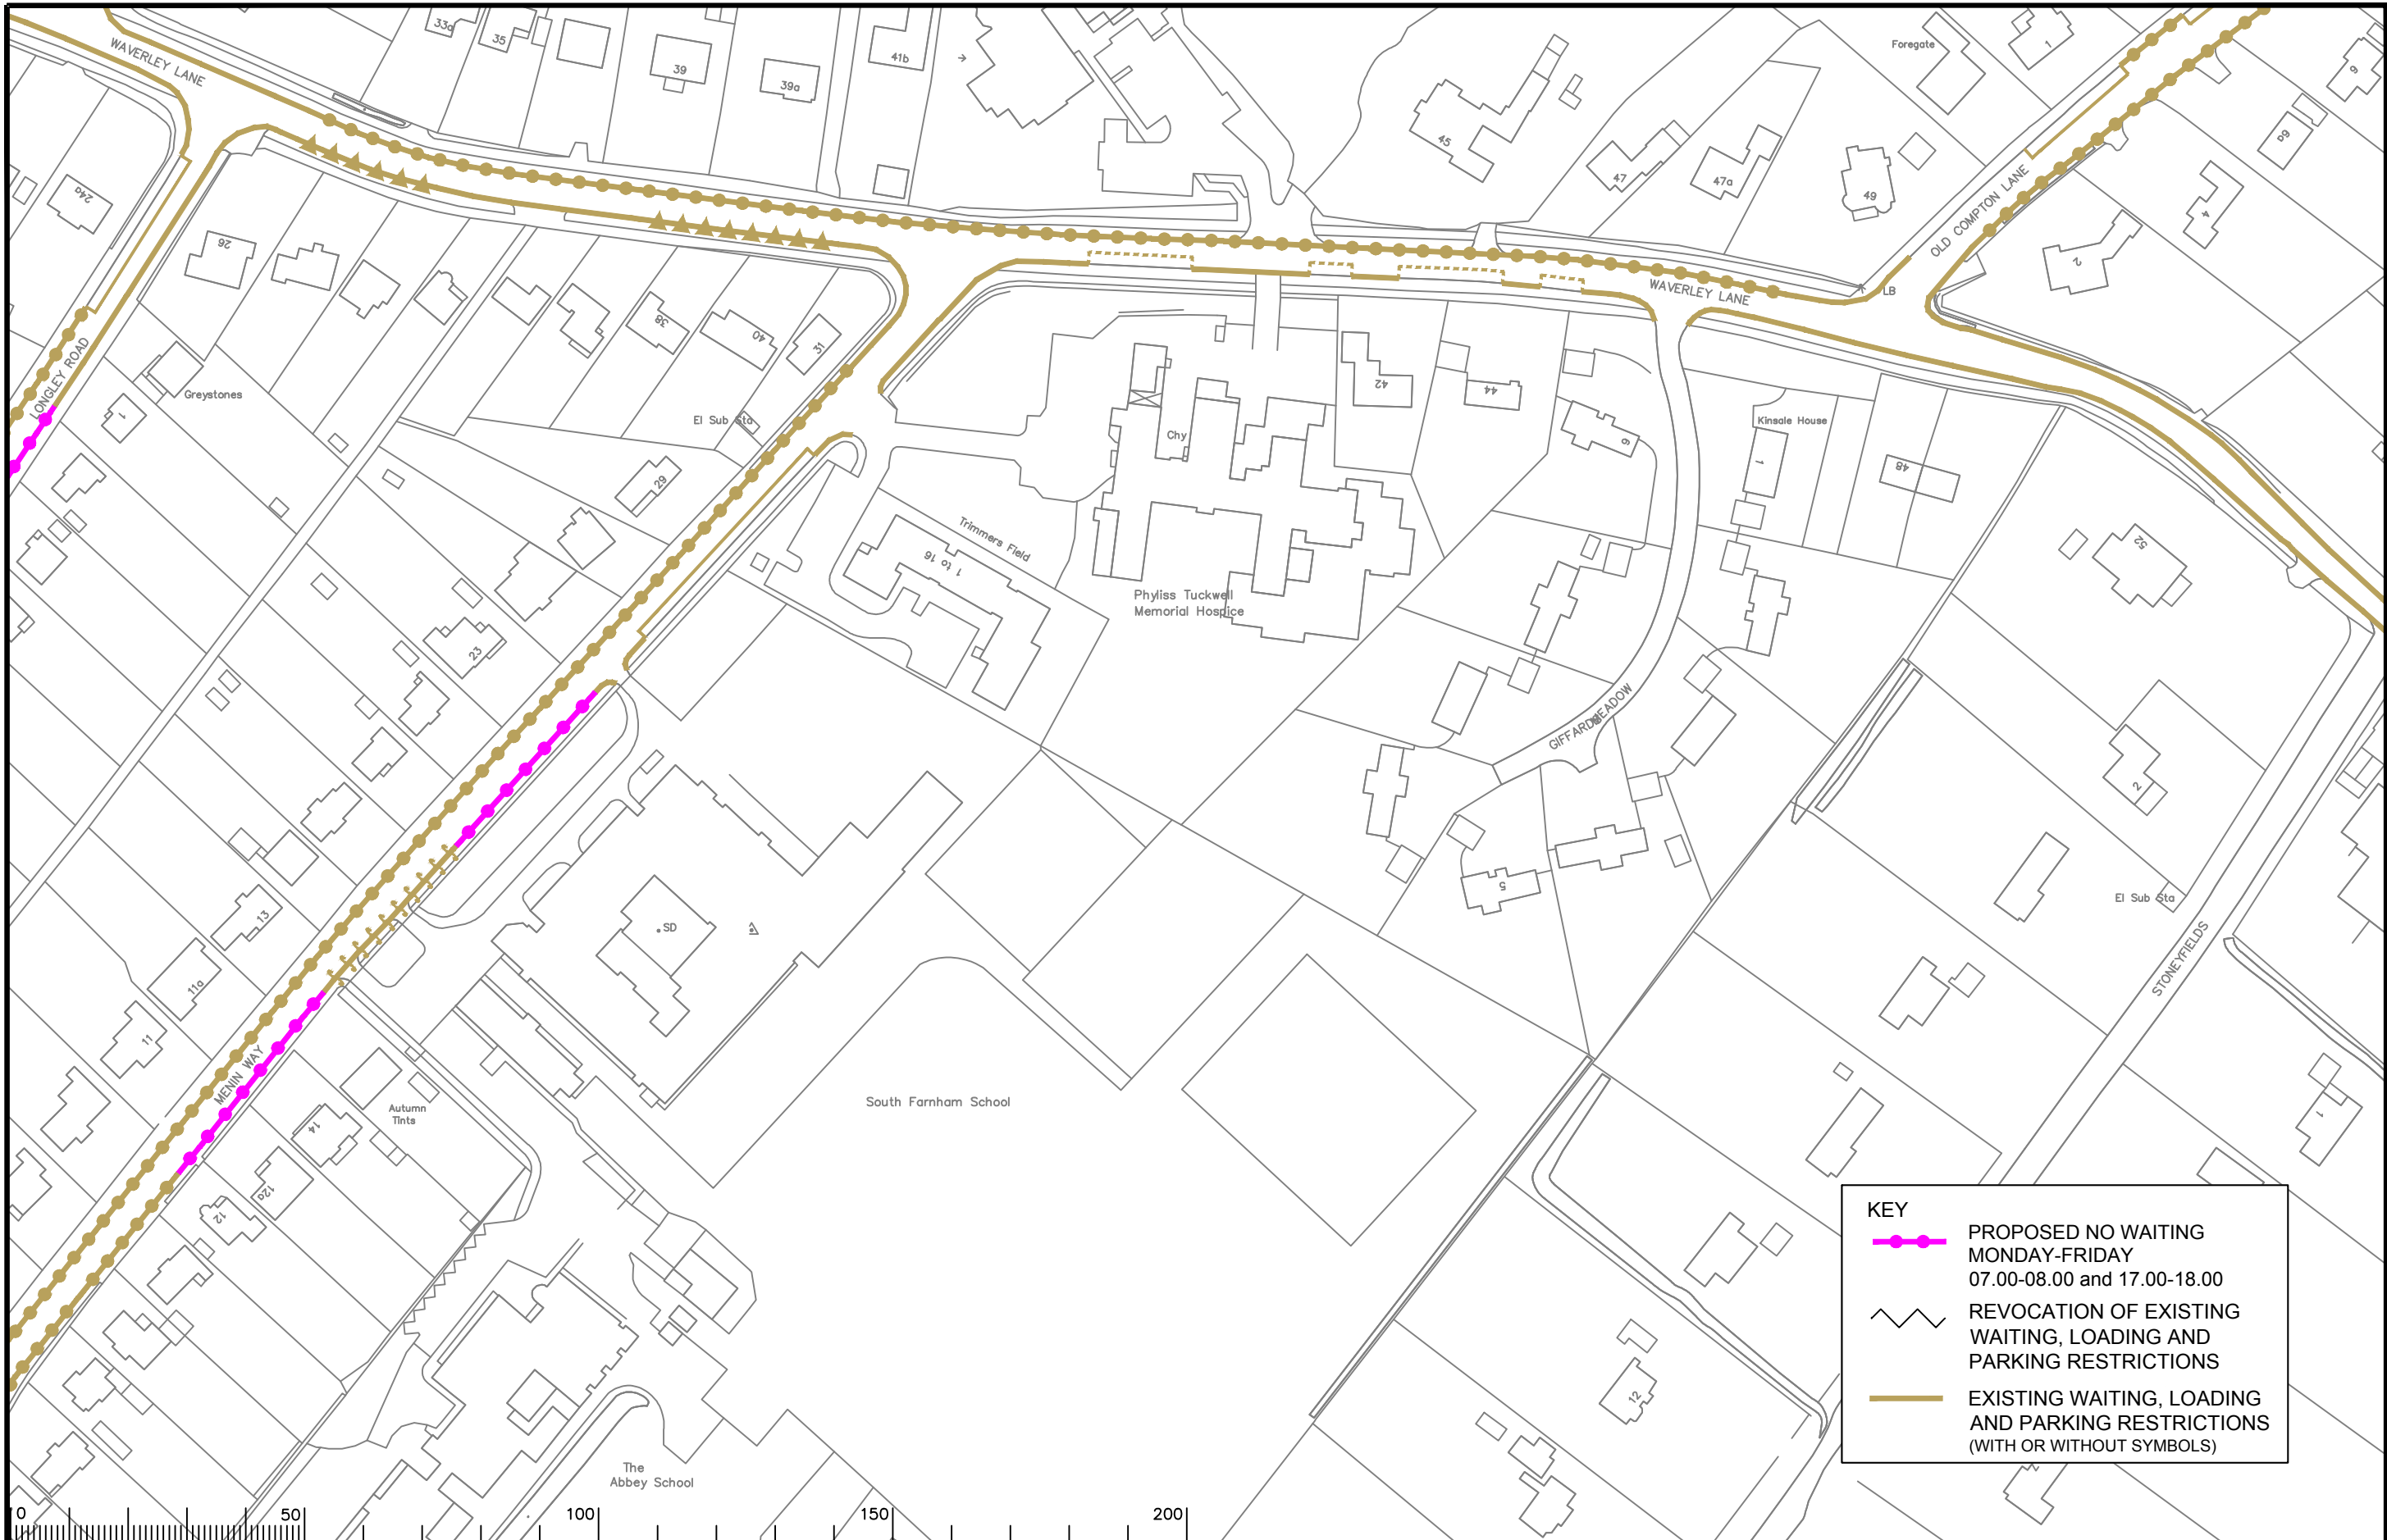

KEY

PROPOSED NO WAITING
MONDAY-FRIDAY
07.00-08.00 and 17.00-18.00

REVOCATION OF EXISTING
WAITING, LOADING AND
PARKING RESTRICTIONS

EXISTING WAITING, LOADING
AND PARKING RESTRICTIONS
(WITH OR WITHOUT SYMBOLS)

Notes

Rev.	Description	Drwn	Sig.	Date	Chkd	Sig.	Date	Appr	Sig.	Date
A	SYMBOLS ADDED TO RESTRICTIONS	SDC	SDC	23.01.08	TPC	TPC	23.01.08	TPC	TPC	23.01.08
B	RESTRICTIONS AMENDED	CAH	CAH	02.10.09	JAR	JAR	02.10.09	TPC	TPC	02.10.09
C	RESTRICTIONS ADDED/AMENDED	CAH	CAH	06.10	JAR	JAR	06.10	TPC	TPC	06.10
D	RESTRICTIONS AMENDED	CAH	CAH	09.11	JAR	JAR	09.11	TPC	TPC	09.11
E	RESTRICTIONS AMENDED	CAH	CAH	11.13	JAR	JAR	11.13	RH	RH	11.13
F	RESTRICTIONS AMENDED	CAH	CAH	06.15	JAR	JAR	06.15	RH	RH	06.15
G	RESTRICTIONS AMENDED	CAH	CAH	11.18	JAR	JAR	11.18	DC	DC	11.18
H	RESTRICTIONS AMENDED	CAH	CAH	02.20	JAR	JAR	02.20	DC	DC	02.20

File Name: S:\Project-current\3282\WAV\CAD-Drawings\23 ADVERTISED\11 Feb 2020\24030_H.dwg Scale: 1:1250

North Point

Based upon the Ordnance Survey mapping with the permission of the Controller of Her Majesty's Stationery Office. © Crown copyright. Unauthorised reproduction infringes Crown copyright and may lead to prosecution or civil proceedings.
Surrey County Council LA 078972 1998.

Drawn by: SDC Sig: SDC Date: 03.07

Checked by: TPC Sig: TPC Date: 03.07

Approved by: TPC Sig: TPC Date: 03.07

Project: Waverley DPE FARNHAM

Drawing: IMPLEMENTED TRAFFIC ORDERS

SHEET OF


SURREY
COUNTY COUNCIL

Project No. 3282/WAV

Contract Sheet No. 1

Drawing No. 24030 Rev. H

Classification PROPOSAL

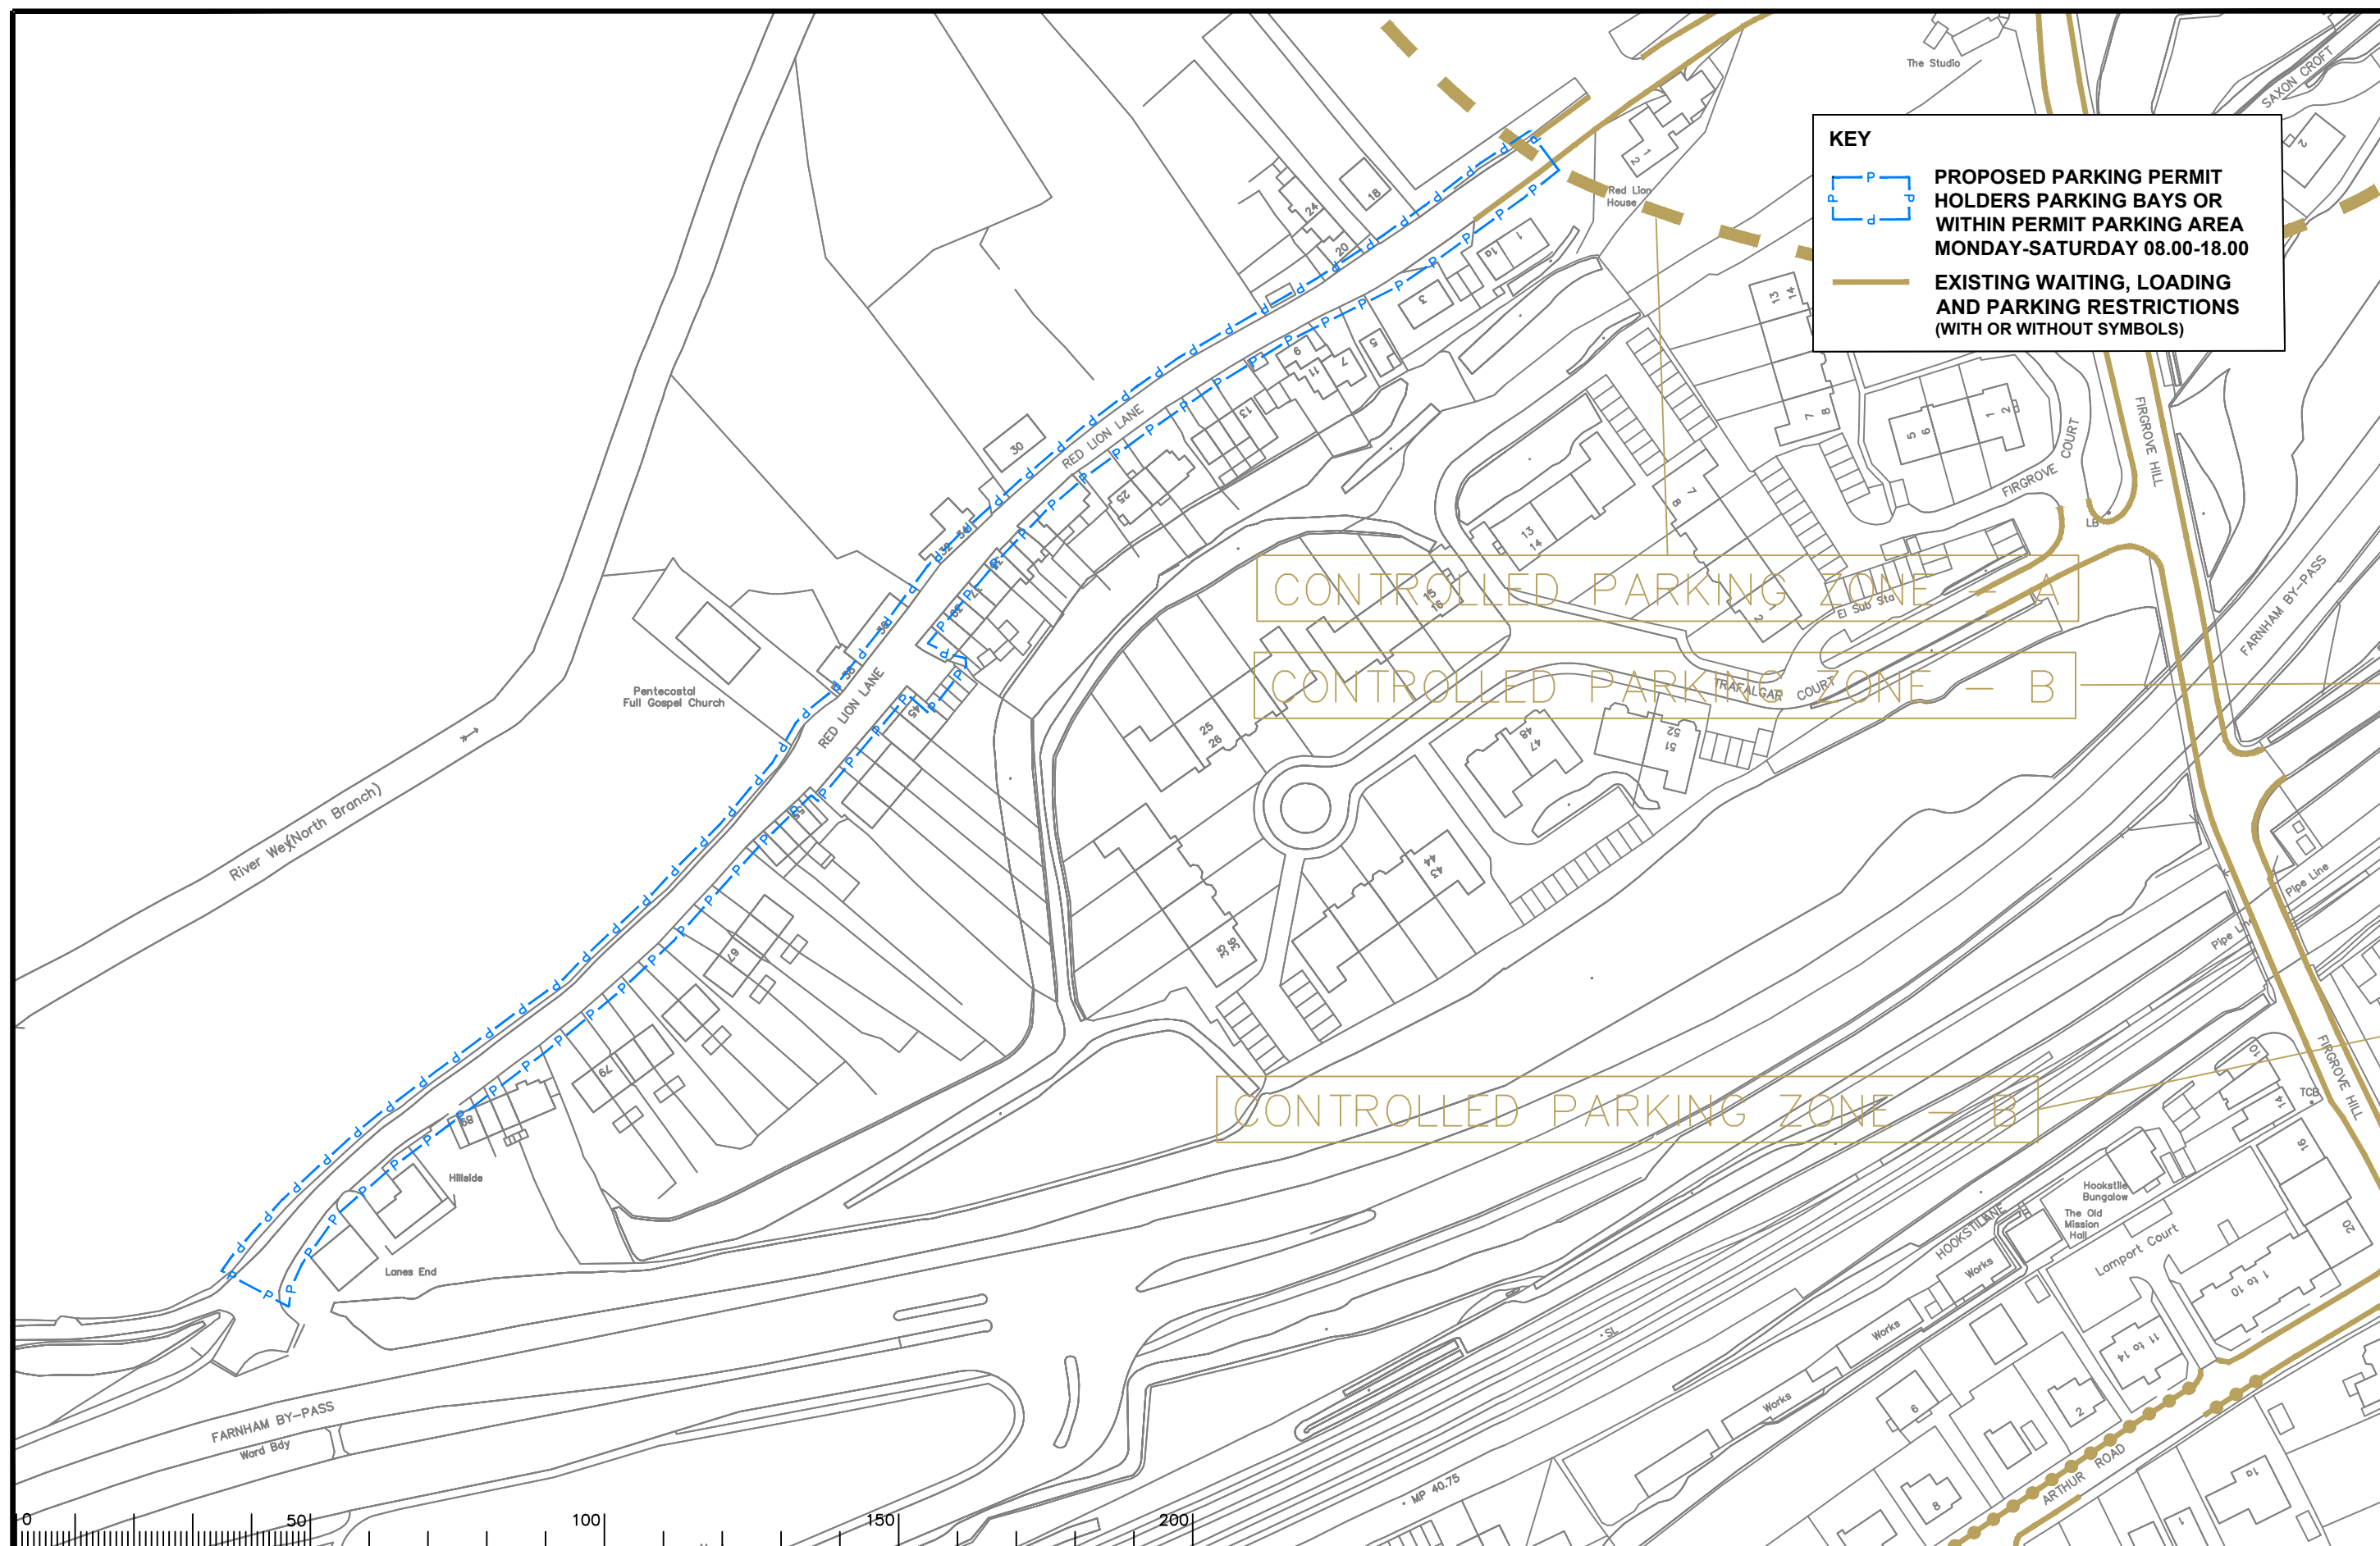[illegible]

*Based upon the Grantee Survey mapping with the permission of the Controller of Her Majesty's Stationery Office © Crown copyright. Unauthorised reproduction infringes Crown copyright and may lead to prosecution or civil proceedings. Surrey County Council LA 076872 1996.			
Drawn by	CAH	Sig.	Date
		CAH	11.11.01
Checked by originator	JAR	JAR	Date
			11.11.01
Approved by		Sig.	Date
	RH	RH	11.11.01

•	Project
---	---------

WAVERLEY DPE
FARNHAM

IMPLEMENTED TRAFFIC ORDERS



SURREY
COUNTY COUNCIL

	Project No.	
	3282/WAV	
	Contract Sheet No.	
	Drawing No.	Rev.
	24129	C
Classification		
PROPOSAL		