

Key

-  Revoke Disabled Bay
-  No Waiting At Any Time
-  Limited Waiting 8am - 8pm
-  Max Stay 20 mins, No return within 1 hour

Drawing 21 - Various Roads, Shere

Rev.	Description	Drawn	Slip.	Date	Chkd	Slip.	Date	Appr.	Slip.	Date

Drawn by	Slip.	Date	Checked by	Slip.	Date	Approved by	Slip.	Date

GUILDFORD DPE SHERE

IMPLEMENTED TRAFFIC ORDERS

Scale 1:1250

SURREY COUNTY COUNCIL

Project No. 3282/GUI

Drawing No. AV60

AS MADE



Key

— No Waiting At Any Time

**Drawing 22 - Shere Lane,
Shere**

Rev.	Description	Drawn	Slg.	Date	Chkd	Slg.	Date	Appr.	Slg.	Date

Drawn by	Slg.	Date	Checked by	Slg.	Date	Approved by	Slg.	Date
RB	RB	03.23						
BH	BH	03.23						
ASH	DC	03.23						




**GUILDFORD DPE
SHERE**

IMPLEMENTED TRAFFIC ORDERS

SURREY COUNTY COUNCIL

Project No. 3282/GUI
 Drawing No. AV61
 Date AS MADE



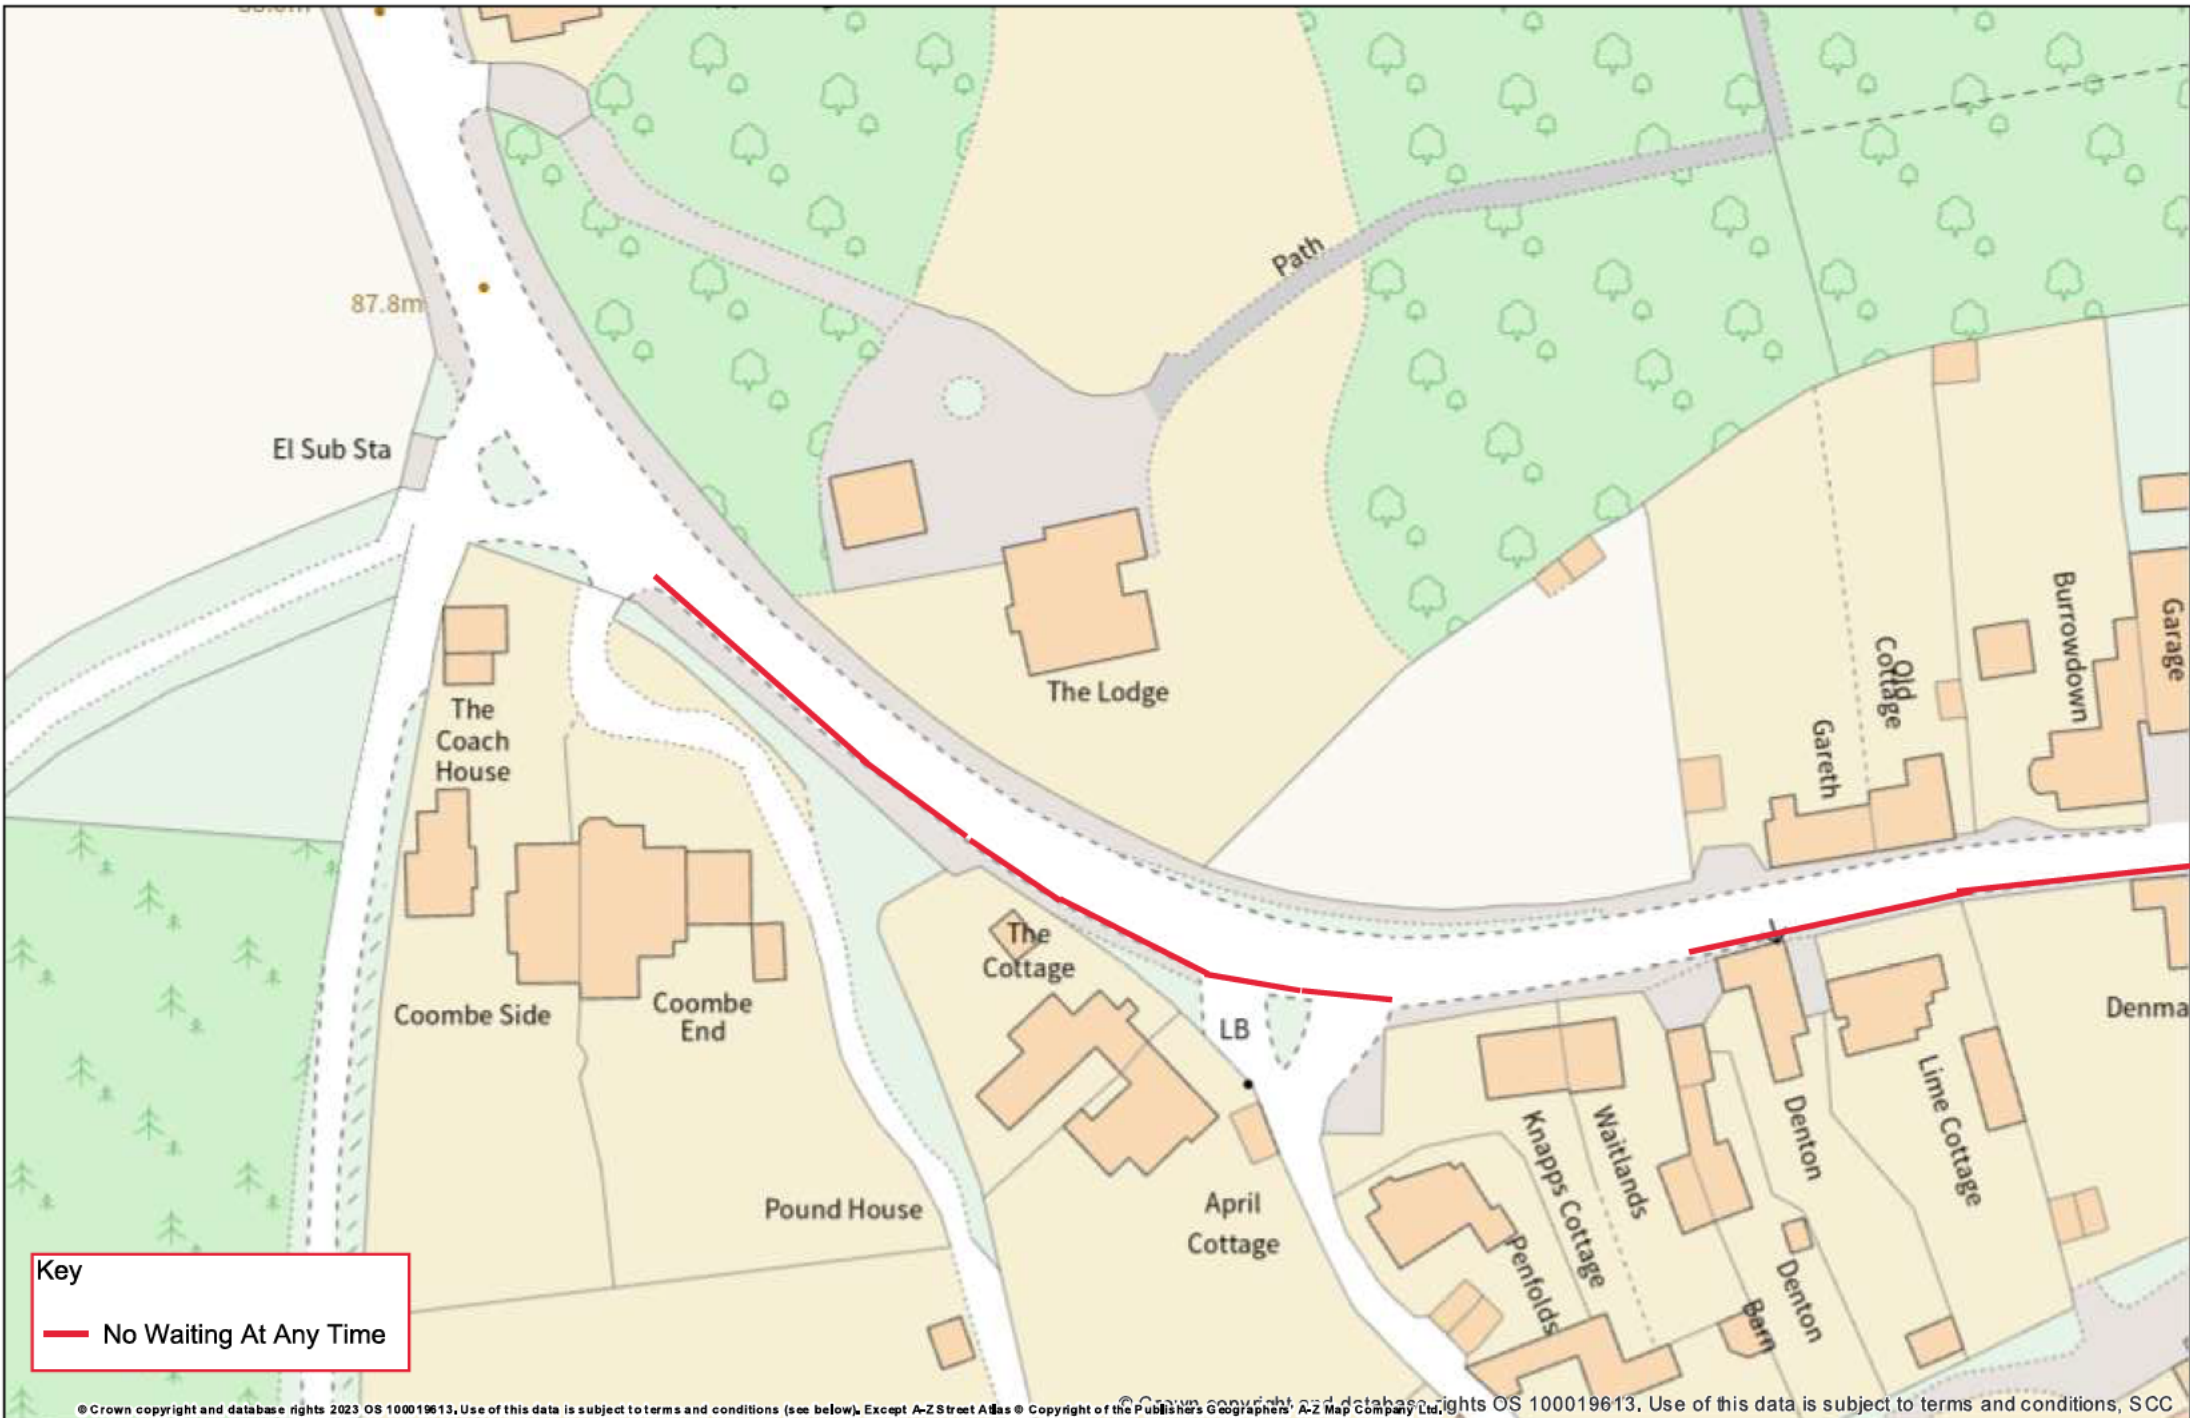

Key
 — No Waiting At Any Time

© Crown copyright and database rights 2023 OS 100019613. Use of this data is subject to terms and conditions (see below), Except A-Z Street Atlas © Copyright of the Publishers Geographers' A-Z Map Company Ltd. rights OS 100019613. Use of this data is subject to terms and conditions, SCC